



**EL DORADO COUNTY**  
**DEPARTMENT OF TRANSPORTATION**  
<http://www.edcgov.us/DOT/>

**PLACERVILLE OFFICES:**

**MAIN OFFICE:**  
 2850 Fairlane Court, Placerville, CA 95667  
 (530) 621-5900 / (530) 626-0387 Fax

**CONSTRUCTION & MAINTENANCE:**  
 2441 Headington Road, Placerville, CA 95667  
 (530) 642-4909 / (530) 642-0508 Fax

**LAKE TAHOE OFFICES:**

**ENGINEERING:**  
 924 B Emerald Bay Road, South Lake Tahoe, CA 96150  
 (530) 573-7900 / (530) 541-7049 Fax

**MAINTENANCE:**  
 1121 Shakori Drive, South Lake Tahoe, CA 96150  
 (530) 573-3180 / (530) 577-8402 Fax

**DATE:** May 10, 2021

**TO:** All Prospective Bidders

**SUBJECT:** **Addendum No. 1**  
**Merrychase / Country Club Drive and Silva Valley Pkwy. / Harvard Way Improvements Project, Contract No. 4546, Project No. 72312 & 72378**


Submit proposals for this work with the understanding and full consideration of this Addendum No. 1. The revisions declared in this Addendum are essential parts of the Contract.

ITEM NO.	LOCATION, PAGE, OR DRAWING NO.	DESCRIPTION OF CHANGE
1.01	N-5	Bidders are instructed to <b>add</b> the following language to "Award of Contract" on page N-5 of the Notice to Bidders:  This Project is being bid as a Base Bid (Schedule A) and Additive Alternative Bid (Schedule B). The basis of award will be based on the total of Base Bid (Schedule A). All Bidders are required to submit bid prices for Additive Alternate (Schedule B).
1.02	SP-8	Bidders are instructed to <b>replace</b> the 2 <sup>nd</sup> paragraph of Section 3-1.04 of the Special Provisions with:  This Project is being bid as a Base Bid (Schedule A) and Additive Alternative Bid (Schedule B). The basis of award will be based on the total of Base Bid (Schedule A). All Bidders are required to submit bid prices for Additive Alternate (Schedule B). All bids will be compared on the basis of Base Bid (Schedule A) of the Proposal Pay Items and Bid Price Schedule of the quantities of work to be done.
1.03	SP-8	Bidders are instructed to <b>replace</b> "of all the bid items" in the 1 <sup>st</sup> sentence of the 3 <sup>rd</sup> paragraph of Section 3-1.04 of the Special Provisions with "Base Bid (Schedule A)."
1.04	Contract – Exhibit E	Bidders are instructed to <b>add</b> attached pages C-36 through C-64 after page C-35 in the Draft Agreement.
1.05	P-2	Bidders are instructed to <b>replace</b> "of all the items" in the 2 <sup>nd</sup> sentence of the 1 <sup>st</sup> paragraph on page P-2 with "Base Bid (Schedule A)."

ITEM NO.	LOCATION, PAGE, OR DRAWING NO.	DESCRIPTION OF CHANGE
1.06	Proposal	Bidders are instructed to <b>replace</b> pages P-3 through P-6 with the attached P-3 REV, P-4 REV, and P-5 REV.
1.07	Plan Set	Bidders are instructed to <b>replace</b> plan sheet E-2 of the Silva Valley Intersection Improvements at Harvard Way plan set with the attached E-2 REV.

Indicate receipt of this Addendum No. 1 by filling in the number of this Addendum in the space provided on the signature page of the Proposal. Holders who have already mailed their Proposal can contact Brian Franklin at 530-621-5311 (email: [brian.franklin@edcgov.us](mailto:brian.franklin@edcgov.us)) to arrange return of their Proposal. Inform all suppliers and subcontractors as necessary. The Department of Transportation is only sending this Addendum by posting on QuestCDN's website at: <https://www.questcdn.com/>. You must be a Contract Documents holder on the Quest Plan Holder Report and comply with the requirements of this Addendum No. 1 when submitting your bid.

**End of Addendum No. 1**

  
 Approved by:  
 Matthew D. Smeltzer, Deputy Director

5/4/21  
 Date

  
 Approved by:  
 Rafael Martinez, Director  
 Department of Transportation

5/11/21  
 Date

**PROPOSAL PAY ITEMS AND BID PRICE SCHEDULE  
MERRYCHASE/COUNTRY CLUB – SIDEWALKS, CLASS II/III BIKEPATH AND  
SILVA VALLEY PKWY/HARVARD WAY IMPROVEMENTS  
CONTRACT No. 4546, CIP No. 72312 & 72378**

ITEM NO.	ITEM CODE		ITEM DESCRIPTION	UNIT OF MEASURE	ESTIMATED QUANTITY	UNIT PRICE (IN FIGURES)	ITEM TOTAL (IN FIGURES)
<b>BASE BID (SCHEDULE A)</b>							
<b>MERRYCHASE / COUNTRY CLUB DRIVE LOCATION</b>							
1	120090		Construction Area Signs	LS	1		
2	120100		Traffic Control System	LS	1		
3	130100		Job Site Management	LS	1		
4	130200		Prepare Water Pollution Control Program	LS	1		
5	149001A		Prepare Asbestos Dust Mitigation Plan	LS	1		
6	190101	F	Roadway Excavation	CY	817		
7	206403A		Modify Existing Irrigation System	LS	1		
8	211111		Permanent Erosion Control Establishment Work	LS	1		
9	260203		Class 2 Aggregate Base	CY	530		
10	390132		Hot Mix Asphalt (Type A)	TON	211		
11	398200		Cold Plane Asphalt Concrete Pavement (0.17' Depth)	SQYD	150		
12	510502	F	Minor Concrete (Minor Structure)	CY	18		
13	710212		Adjust Manhole to Grade	EA	1		
14	710214		Adjust Valve Box Frame and Cover to Grade	EA	5		
15	730010		Minor Concrete (Curb, Type A1-6)	LF	533		
16	730010		Minor Concrete (Curb, Type A1-8)	LF	628		
17	730045		Minor Concrete (Gutter)	CY	20		
18	730070		Detectable Warning Surface	SQFT	440		
19	731504		Minor Concrete (Curb & Gutter)	LF	1,075		
20	731521		Minor Concrete (Sidewalk)	CY	176		

ITEM NO.	ITEM CODE	ITEM DESCRIPTION	UNIT OF MEASURE	ESTIMATED QUANTITY	UNIT PRICE (IN FIGURES)	ITEM TOTAL (IN FIGURES)
21	780433	Paint Curb (2-Coat)	SF	200		
22	820250	Remove Roadside Sign	EA	3		
23	820610	Relocate Roadside Sign	EA	13		
24	820840	Roadside Sign - One Post	EA	8		
25	840501	Thermoplastic Traffic Stripe	LF	4,125		
26	840515	Thermoplastic Pavement Marking	SQFT	2,134		
27	846030	Remove Thermoplastic Traffic Stripe	LF	4,125		
28	846035	Remove Thermoplastic Pavement Markings	SQFT	1,450		
29	870700	Flashing Beacon System	LS	1		
30	999990	Mobilization	LS	1		
<b>SILVA VALLEY PARKWAY / HARVARD WAY LOCATION</b>						
31	120090	Construction Area Signs	LS	1		
32	120100	Traffic Control System	LS	1		
33	130100	Job Site Management	LS	1		
34	130200	Prepare Water Pollution Control Program	LS	1		
35	149001A	Prepare Asbestos Dust Mitigation Plan	LS	1		
36	170103	Clearing and Grubbing	LS	1		
37	190101	F Roadway Excavation	CY	560		
38	206403A	Modify Existing Irrigation System	LS	1		
39	260203	Class 2 Aggregate Base	CY	375		
40	377501	Slurry Seal	TON	22		
41	390132	Hot Mix Asphalt (Type A)	TON	330		
42	730010	Minor Concrete (Curb)	LF	340		
43	730070	Detectable Warning Surface	SQFT	108		
44	731507A	Minor Concrete (Valley Gutter)	CY	8		

ITEM NO.	ITEM CODE	ITEM DESCRIPTION	UNIT OF MEASURE	ESTIMATED QUANTITY	UNIT PRICE (IN FIGURES)	ITEM TOTAL (IN FIGURES)
45	731504	Minor Concrete (Curb and Gutter)	LF	310		
46	731521	Minor Concrete (Sidewalk)	CY	43		
47	810150A	Relocate Delineator (Class 2)	EA	14		
48	810170	Delineator (Class 1)	EA	28		
49	820610	Relocate Roadside Sign	EA	3		
50	820840	Roadside Sign – One Post	EA	2		
51	840502	Thermoplastic Traffic Stripe (Enhanced Wet Night Visibility)	LF	3,577		
52	840516	Thermoplastic Pavement Marking (Enhanced Wet Night Visibility)	SF	230		
53	846030	Remove Thermoplastic Traffic Stripe	LF	2,838		
54	846035	Remove Thermoplastic Pavement Marking	SF	465		
55	872133	Modify Signal and Lighting Systems	LS	1		
56	999990	Mobilization	LS	1		
<b>Total Base Bid (Schedule A):</b>						

<b>ADDITIVE ALTERNATIVE (SCHEDULE B)</b>						
ITEM NO.	ITEM CODE	ITEM DESCRIPTION	UNIT OF MEASURE	ESTIMATED QUANTITY	UNIT PRICE (IN FIGURES)	ITEM TOTAL (IN FIGURES)
57	731780	Remove Concrete (PCC) Sidewalk	SQFT	1030		
58	731521	Minor Concrete (Sidewalk)	CY	17		
59	206401A	Protect Utilities in Place	LS	1		
60	820610	Relocate Roadside Sign	EA	4		
61	780433	Paint Curb (2 Coat)	LF	150		
<b>Total Additive Alternative (Schedule B):</b>						

(F) Final Pay Quantity  
(P) Eligible for Partial Payment  
(LS) Lump Sum


**(NOTICE: Bidders failure to execute the questionnaires and statements contained in this proposal as required by applicable laws and regulations, or the determinations by County of El Dorado based upon those questionnaires and statements, may prohibit award of the subject Contract to the bidder.)**

Merrychase/Country Club Drive and Silva Valley Pkwy/Harvard Way Improvements  
**Contract No. 4546, CIP No. 72312 & 72378**  
April 20, 2021

County of El Dorado  
**Proposal**  
Page P-5 REV



ORIGINAL SCALE IS IN INCHES  
 Drawing name: Z:\Civil 3D Projects\72378 Silva Valley and Harvard Way Intersection\CADD Files\Sheets\E Sheets.dwg Layout: Tab: E-2 May 07, 2021 3:28pm AlNguyen  
 FOR REDUCED PLANS

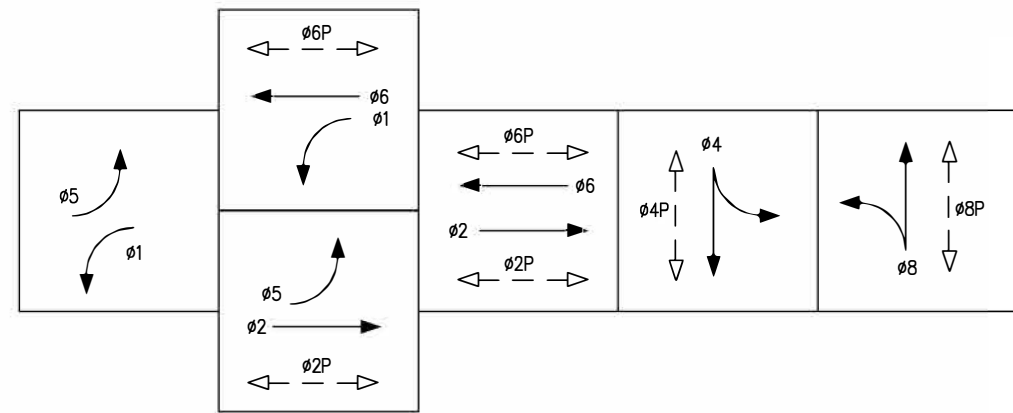


EXISTING/PROPOSED TRAFFIC PHASE DIAGRAM

evda = ø2, ø5  
 evdb = ø4  
 evdc = ø6, ø1  
 evdd = ø8

**TRAFFIC SIGNAL GENERAL NOTES:**

1. ALL WORK SHALL BE PERFORMED IN ACCORDANCE WITH THE 2018 EDITION OF THE STATE OF CALIFORNIA DEPARTMENT OF TRANSPORTATION STANDARD PLANS AND THE 2018 STANDARD SPECIFICATIONS, THE 2010 REVISION OF THE CALIFORNIA MANUAL OF UNIFORM TRAFFIC CONTROL DEVICES, AND THE SPECIAL PROVISIONS.
2. LOCATIONS OF EXISTING UTILITIES SHOWN ON THIS PLAN ARE APPROXIMATE AND MAY NOT BE COMPLETE. CONTRACTOR SHALL VERIFY THE EXISTENCE, LOCATION AND DEPTH OF ALL UTILITIES PRIOR TO CONSTRUCTION. CONTRACTOR SHALL CONTACT ALL UTILITY COMPANIES / DISTRICTS AND UNDERGROUND SERVICE ALERT (USA, 800-642-2444) AT LEAST 48 HOURS PRIOR TO CONSTRUCTION.
3. THE LOCATION OF ALL CONDUITS AND OTHER EQUIPMENT SHOWN ON THE PLANS ARE APPROXIMATE AND MAY BE CHANGED TO SUIT FIELD CONDITIONS AS DIRECTED BY THE ENGINEER.
4. ALL DETECTOR LOOPS SHALL BE INSTALLED AT THE CENTER OF THE TRAVEL LANE UNLESS OTHERWISE NOTED ON THE PLANS OR DIRECTED BY THE ENGINEER. SEE CALTRANS STANDARD PLANS ES-5A & ES-5B FOR DETAILS.
5. DETECTOR HANDHOLES AND HOME RUN CONDUIT SHALL BE PLACED IN COMMON TRENCH.
6. CONTRACTOR MUST WORK AROUND EXISTING CONDUITS WHILE INSTALLING NEW CONDUITS.

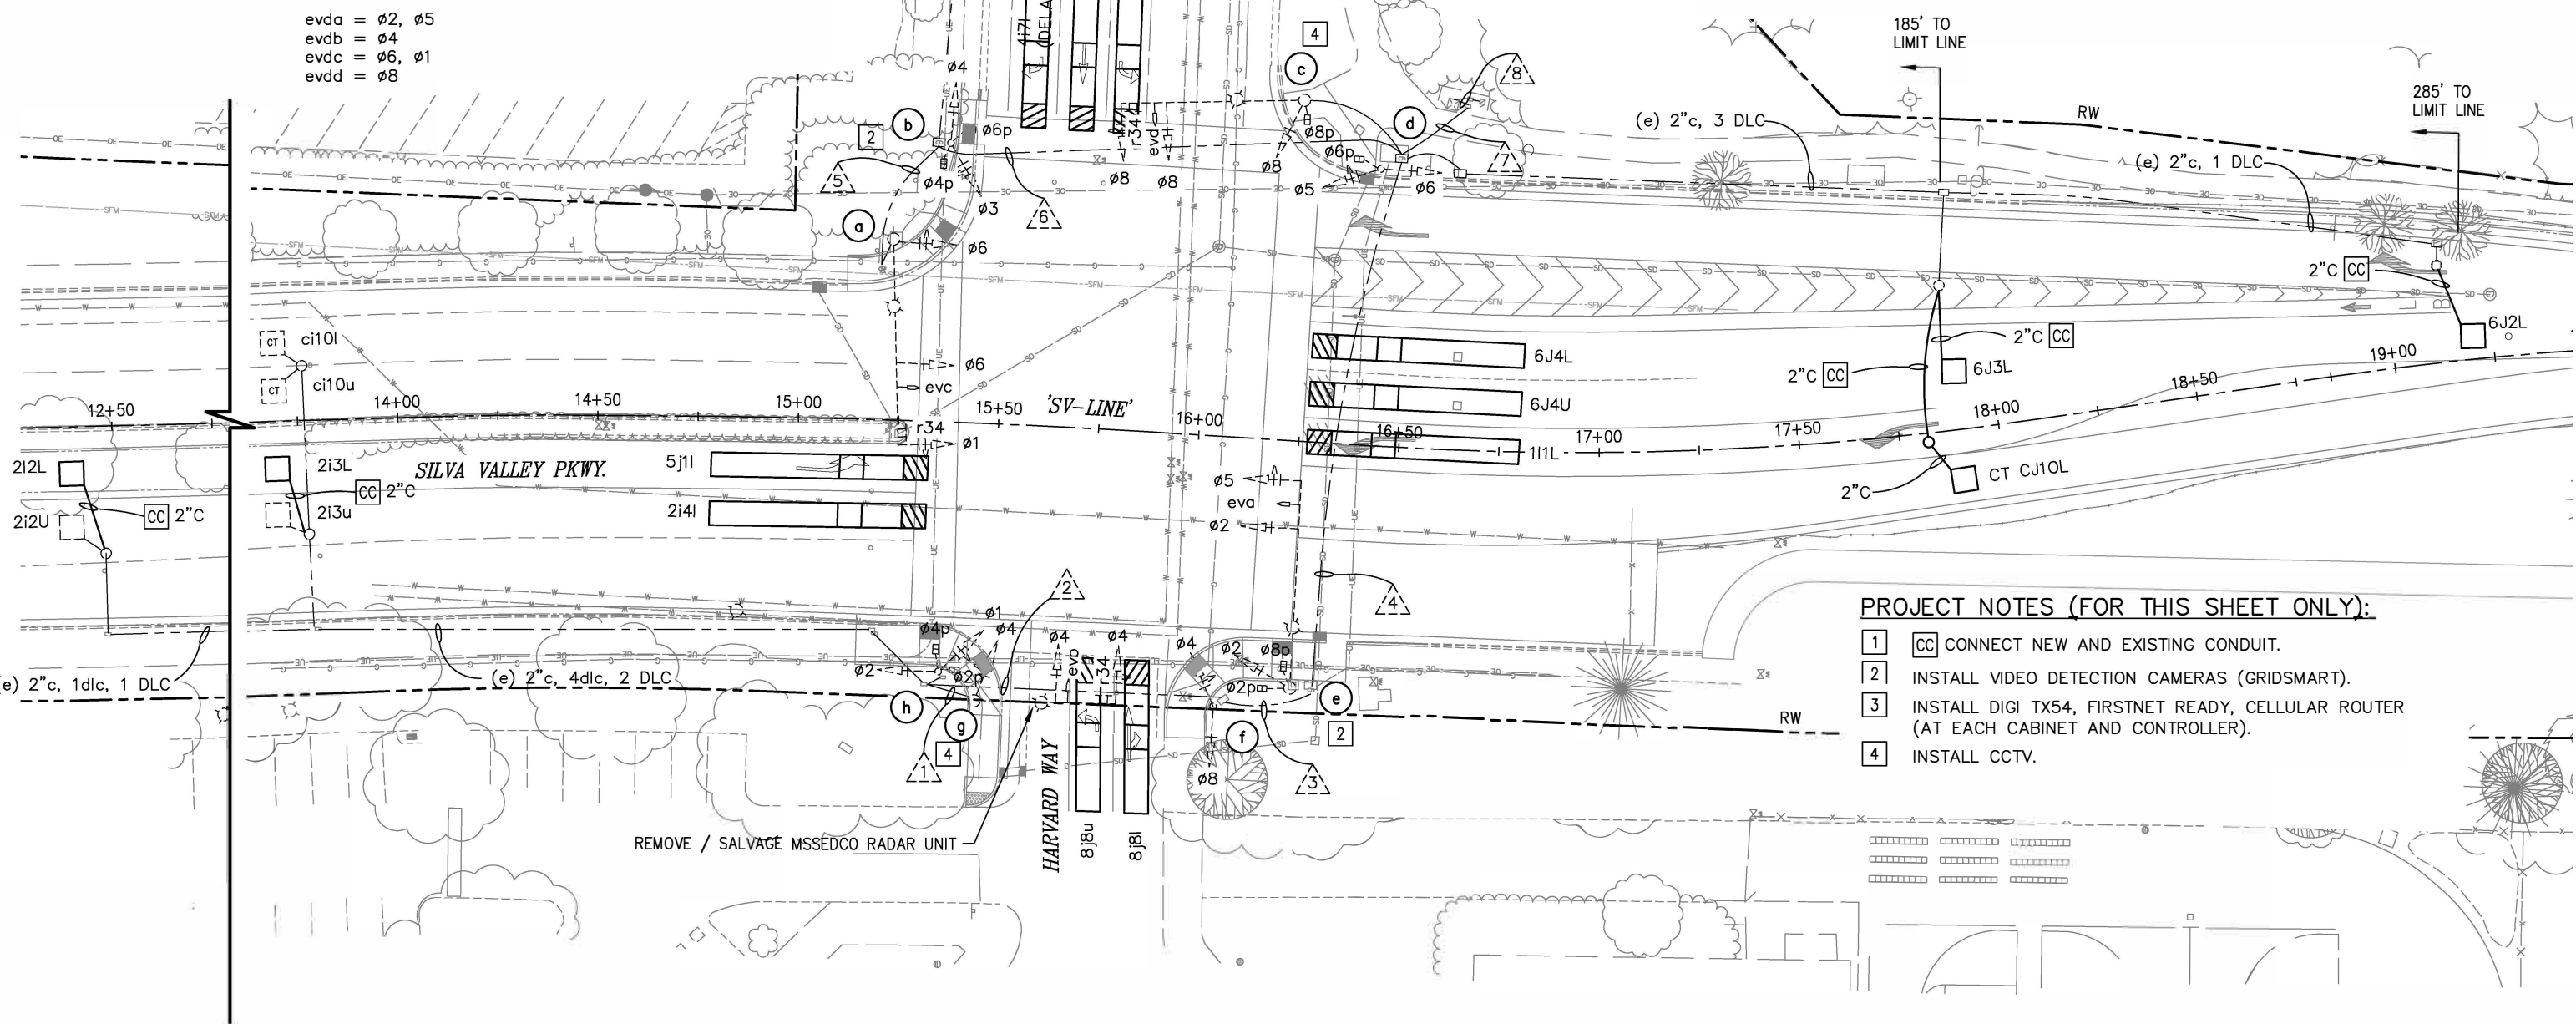

**PROJECT NOTES (FOR THIS SHEET ONLY):**

- 1 [CC] CONNECT NEW AND EXISTING CONDUIT.
- 2 INSTALL VIDEO DETECTION CAMERAS (GRIDSMArt).
- 3 INSTALL DIGI TX54, FIRSTNET READY, CELLULAR ROUTER (AT EACH CABINET AND CONTROLLER).
- 4 INSTALL CCTV.

**MODIFY SIGNAL AND LIGHTING PLAN  
SCALE : 1" = 20'**



PREPARED UNDER THE SUPERVISION OF :  
*B. Franklin*  
 REGISTERED CIVIL ENGINEER  
 DATE: 3/30/2021

DESIGNED: JR AN  
 DRAWN: AN  
 CHECKED: BF  
 DATE: 3/30/2021  
 ROAD NUMBER: 2347B



**COUNTY OF EL DORADO  
DEPARTMENT OF TRANSPORTATION**

**SILVA VALLEY INTERSECTION  
IMPROVEMENTS AT HARVARD WAY**

21-0881 A 6 of 35

SHEET  
**E-2 REV**  
 16 OF 17  
 W.D. No. 72378

REVISION	NUMBER	DATE	DESCRIPTION	BY

**EXHIBIT E**  
**FEDERAL WAGE RATES**

"General Decision Number: CA20210007  
04/02/2021

Superseded General Decision Number:  
CA20200007

State: California

Construction Types: Building, Heavy (Heavy  
and Dredging) and  
Highway

Counties: Alpine, Amador, Butte, Colusa, El  
Dorado, Glenn,  
Lassen, Marin, Modoc, Napa, Nevada, Placer,  
Plumas, Sacramento,  
Shasta, Sierra, Siskiyou, Solano, Sonoma,  
Sutter, Tehama,  
Trinity, Yolo and Yuba Counties in  
California.

BUILDING CONSTRUCTION PROJECTS (excluding  
Amador County only);  
DREDGING CONSTRUCTION PROJECTS (does not  
include hopper dredge  
work); HEAVY CONSTRUCTION PROJECTS (does not  
include water well  
drilling); AND HIGHWAY CONSTRUCTION PROJECTS

Note: Under Executive Order (EO) 13658, an  
hourly minimum wage  
of \$10.95 for calendar year 2021 applies to  
all contracts  
subject to the Davis-Bacon Act for which the  
contract is  
awarded (and any solicitation was issued) on  
or after January  
1, 2015. If this contract is covered by the  
EO, the contractor  
must pay all workers in any classification  
listed on this wage  
determination at least \$10.95 per hour (or  
the applicable wage  
rate listed on this wage determination, if  
it is higher) for  
all hours spent performing on the contract  
in calendar year  
2021. If this contract is covered by the EO  
and a  
classification considered necessary for  
performance of work on  
the contract does not appear on this wage  
determination, the  
contractor must pay workers in that  
classification at least the  
wage rate determined through the conformance  
process set forth  
in 29 CFR 5.5(a)(1)(ii) (or the EO minimum  
wage rate, if it is  
higher than the conformed wage rate). The  
EO minimum wage rate  
will be adjusted annually. Please note that  
this EO applies to  
the above-mentioned types of contracts  
entered into by the  
federal government that are subject to the  
Davis-Bacon Act

itself, but it does not apply to contracts  
subject only to the  
Davis-Bacon Related Acts, including those  
set forth at 29 CFR  
5.1(a)(2)-(60). Additional information on  
contractor  
requirements and worker protections under  
the EO is available  
at [www.dol.gov/whd/govcontracts](http://www.dol.gov/whd/govcontracts).

Modification Number	Publication Date
0	01/01/2021
1	01/08/2021
2	01/15/2021
3	01/22/2021
4	02/05/2021
5	02/19/2021
6	02/26/2021
7	04/02/2021

ASBE0016-001 01/01/2021

AREA 1: MARIN, NAPA, SAN BENITO, SAN  
FRANCISCO, SOLANO, &  
SONOMA COUNTIES

AREA 2: ALPINE, AMADOR, BUTTE, COLUSA, EL  
DORADO, GLENN,  
MODOC, NEVADA, PLACER, PLUMAS, SACRAMENTO,  
SHASTA, SIERRA,  
SISKIYOU, SUTTER, TEHEMA, TRINITY, YOLO, &  
YUBA COUNTIES

	Rates
Fringes	
Asbestos Workers/Insulator (Includes the application of all insulating materials, Protective Coverings, Coatings, and Finishes to all types of mechanical systems)	
Area 1.....	\$ 74.16
23.58	
Area 2.....	\$ 46.81
33.50	

ASBE0016-007 01/01/2021

AREA 1 : ALPINE, AMADOR, BUTTE, COLUSA, EL  
DORADO, GLENN,  
LASSEN, MODOC, NEVADA, PLACER, PLUMAS,  
SACRAMENTO, SHASTA,  
SIERRA, SISKIYOU, SOLANO, SONOMA, SUTTER,  
TEHAMA, TRINITY, YOLO  
& YUBA COUNTIES

AREA 2: MARIN & NAPA COUNTIES

	Rates
Fringes	
Asbestos Removal worker/hazardous material handler (Includes preparation, wetting, stripping, removal, scrapping, vacuuming, bagging and disposing of all insulation materials from mechanical systems, whether they contain asbestos or not)	

AREA 1.....\$ 30.45  
 10.60  
 AREA 2.....\$ 36.53  
 9.27

-----  
 BOIL0549-002 10/01/2016

	Rates
Fringes	
BOILERMAKER	
(1) Marin & Solano Counties..\$ 43.28	
37.91	
(2) Remaining Counties.....\$ 39.68	
35.71	

-----  
 BRCA0003-001 08/01/2020

	Rates
Fringes	
MARBLE FINISHER.....\$ 36.53	
17.08	

-----  
 BRCA0003-004 05/01/2019

AREA 1: ALPINE, AMADOR, BUTTE, COLUSA, EL DORADO, GLENN, LASSEN, MODOC, NEVADA, PLACER, PLUMAS, SACRAMENTO, SHASTA, SIERRA, SUTTER, TEHAMA, YOLO AND YUBA COUNTIES

AREA 2: MARIN, NAPA, SISKIYOU, SOLANO, SONOMA AND TRINITY COUNTIES

	Rates
Fringes	
BRICKLAYER	
AREA 1.....\$ 43.24	
21.63	
AREA 2.....\$ 45.92	
26.70	

SPECIALTY PAY:  
 (A) Underground work such as tunnel work, sewer work, manholes, catch basins, sewer pipes and telephone conduit shall be paid \$1.25 per hour above the regular rate. Work in direct contact with raw sewage shall receive \$1.25 per hour in addition to the above.  
 (B) Operating a saw or grinder shall receive \$1.25 per hour above the regular rate.  
 (C) Guniting nozzle person shall receive \$1.25 per hour above the regular rate.

-----  
 BRCA0003-008 07/01/2019

	Rates
Fringes	
TERRAZZO FINISHER.....\$ 37.58	
17.33	

TERRAZZO WORKER/SETTER.....\$ 48.53  
 26.84

-----  
 BRCA0003-010 04/01/2019

	Rates
Fringes	
TILE FINISHER	
Area 1.....\$ 27.31	
14.75	
Area 2.....\$ 27.10	
16.50	
Area 3.....\$ 29.94	
16.38	
Area 4.....\$ 28.06	
15.82	
Tile Layer	
Area 1.....\$ 45.51	
17.64	
Area 2.....\$ 45.15	
19.06	
Area 3.....\$ 49.90	
19.16	
Area 4.....\$ 46.77	
19.08	

AREA 1: Butte, Colusa, El Dorado, Glenn, Lassen, Modoc, Nevada, Placer, Plumas, Sacramento, Shasta, Sierra, Sutter, Tehama, Yolo, Yuba  
 AREA 2: Alpine, Amador  
 AREA 3: Marin, Napa, Solano, Siskiyou  
 AREA 4: Sonoma

-----  
 BRCA0003-014 08/01/2020

	Rates
Fringes	
MARBLE MASON.....\$ 51.30	
28.47	

-----  
 CARP0034-001 07/01/2020

	Rates
Fringes	
Diver	
Assistant Tender, ROV	
Tender/Technician.....\$ 51.90	
34.02	
Diver standby.....\$ 58.09	
34.02	
Diver Tender.....\$ 57.09	
34.02	
Diver wet.....\$ 101.42	
34.02	
Manifold Operator (mixed gas).....\$ 62.09	
34.02	
Manifold Operator (Standby).....\$ 57.09	
34.02	

DEPTH PAY (Surface Diving):  
 050 to 100 ft \$2.00 per foot  
 101 to 150 ft \$3.00 per foot  
 151 to 220 ft \$4.00 per foot  
 221 ft.-deeper \$5.00 per foot

SATURATION DIVING:



The standby rate shall apply until saturation starts. The saturation diving rate applies when divers are under pressure continuously until work task and decompression are complete. The diver rate shall be paid for all saturation hours.

DIVING IN ENCLOSURES:

Where it is necessary for Divers to enter pipes or tunnels, or other enclosures where there is no vertical ascent, the following premium shall be paid: Distance traveled from entrance 26 feet to 300 feet: \$1.00 per foot. When it is necessary for a diver to enter any pipe, tunnel or other enclosure less than 48" in height, the premium will be \$1.00 per foot.

WORK IN COMBINATION OF CLASSIFICATIONS:

Employees working in any combination of classifications within the diving crew (except dive supervisor) in a shift are paid in the classification with the highest rate for that shift.

-----  
 -----  
 CARP0034-003 07/01/2020

	Rates
Fringes	
Piledriver.....	\$ 51.90
34.02	

-----  
 -----  
 CARP0035-001 08/01/2020

AREA 1: MARIN, NAPA, SOLANO & SONOMA

AREA 3: SACRAMENTO, WESTERN EL DORADO (Territory west of an including highway 49 and the territory inside the city limits of Placerville), WESTERN PLACER (Territory west of and including highway 49), & YOLO

AREA 4: ALPINE, BUTTE, COLUSA, EASTERN EL DORADO, GLENN, LASSEN, MODOC, NEVADA, EASTERN PLACER, PLUMAS, SHASTA, SIERRA, SISKIYOU, SUTTER, TEHAMA, TRINITY, & YUBA

	Rates
Fringes	
Drywall Installers/Lathers:	
Area 1.....	\$ 52.65
31.26	
Area 3.....	\$ 47.27
31.26	
Area 4.....	\$ 45.92
31.26	
Drywall Stocker/Scrapper	

Area 1.....	\$ 26.33
18.22	
Area 3.....	\$ 23.64
18.22	
Area 4.....	\$ 22.97
18.22	

-----  
 -----  
 CARP0035-009 07/01/2020

	Rates
Marin County	
Fringes	
CARPENTER	
Bridge Builder/Highway	
Carpenter.....	\$ 52.65
30.82	
Hardwood Floorlayer, Shingler, Power Saw Operator, Steel Scaffold & Steel Shoring Erector, Saw Filer.....	\$ 52.80
30.82	
Journeyman Carpenter.....	\$ 52.65
30.82	
Millwright.....	\$ 52.75
32.41	

-----  
 -----  
 CARP0035-010 07/01/2020

AREA 1: Marin, Napa, Solano & Sonoma Counties

AREA 2: Monterey, San Benito and Santa Cruz

AREA 3: Alpine, Butte, Colusa, El Dorado, Glenn, Lassen, Modoc, Nevada, Placer, Plumas, Sacramento, Shasta, Sierra, Siskiyou, Sutter, Tehama, Trinity, Yolo & Yuba counties

	Rates
Fringes	
Modular Furniture Installer	
Area 1	
Installer.....	\$ 28.76
22.53	
Lead Installer.....	\$ 32.21
23.03	
Master Installer.....	\$ 36.43
23.03	
Area 2	
Installer.....	\$ 26.11
22.53	
Lead Installer.....	\$ 29.08
23.03	
Master Installer.....	\$ 32.71
23.03	
Area 3	
Installer.....	\$ 25.16
22.53	
Lead Installer.....	\$ 27.96
23.03	
Master Installer.....	\$ 31.38
23.03	

-----  
 -----  
 CARP0046-001 07/01/2020

El Dorado (West), Placer (West), Sacramento and Yolo Counties

	Rates
Fringes	
Carpenters	
Bridge Builder/Highway Carpenter.....	\$ 52.65
30.82	
Hardwood Floorlayer, Shingler, Power Saw Operator, Steel Scaffold & Steel Shoring Erector, Saw Filer.....	\$ 46.92
30.82	
Journeyman Carpenter.....	\$ 46.77
30.82	
Millwright.....	\$ 49.27
32.41	

Footnote: Placer County (West) includes territory West of and including Highway 49 and El Dorado County (West) includes territory West of and including Highway 49 and territory inside the city limits of Placerville.

-----  
CARP0046-002 07/01/2020

Alpine, Colusa, El Dorado (East), Nevada, Placer (East), Sierra, Sutter and Yuba Counties

	Rates
Fringes	
Carpenters	
Bridge Builder/Highway Carpenter.....	\$ 52.65
30.82	
Hardwood Floorlayer, Shingler, Power Saw Operator, Steel Scaffold & Steel Shoring Erector, Saw Filer.....	\$ 45.57
30.82	
Journeyman Carpenter.....	\$ 45.42
30.82	
Millwright.....	\$ 47.92
32.41	

-----  
CARP0152-003 07/01/2020

Amador County

	Rates
Fringes	
Carpenters	
Bridge Builder/Highway Carpenter.....	\$ 52.65
30.82	
Hardwood Floorlayer, Shingler, Power Saw Operator, Steel Scaffold & Steel Shoring Erector, Saw Filer.....	\$ 45.57
30.82	
Journeyman Carpenter.....	\$ 45.42
30.82	

Millwright.....\$ 47.92  
32.41

-----  
CARP0180-001 07/01/2020

Solano County

	Rates
Fringes	
Carpenters	
Bridge Builder/Highway Carpenter.....	\$ 52.65
30.82	
Hardwood Floorlayer, Shingler, Power Saw Operator, Steel Scaffold & Steel Shoring Erector, Saw Filer.....	\$ 52.80
30.82	
Journeyman Carpenter.....	\$ 52.65
30.82	
Millwright.....	\$ 52.75
32.41	

-----  
CARP0751-001 07/01/2020

Napa and Sonoma Counties

	Rates
Fringes	
Carpenters	
Bridge Builder/Highway Carpenter.....	\$ 52.65
30.82	
Hardwood Floorlayer, Shingler, Power Saw Operator, Steel Scaffold & Steel Shoring Erector, Saw Filer.....	\$ 52.80
30.82	
Journeyman Carpenter.....	\$ 52.65
30.82	
Millwright.....	\$ 52.75
32.41	

-----  
CARP1599-001 07/01/2020

Butte, Glenn, Lassen, Modoc, Plumas, Shasta, Siskiyou, Tehama and Trinity Counties

	Rates
Fringes	
Carpenters	
Bridge Builder/Highway Carpenter.....	\$ 52.65
30.82	
Hardwood Floorlayer, Shingler, Power Saw Operator, Steel Scaffold & Steel Shoring Erector, Saw Filer.....	\$ 45.57
30.82	
Journeyman Carpenter.....	\$ 45.42
30.82	
Millwright.....	\$ 47.92
32.41	

NAPA AND SOLANO COUNTIES

SCOPE OF WORK

	Rates
Fringes	
CABLE SPLICER.....	\$ 58.51
24.74	
ELECTRICIAN.....	\$ 52.01
24.54	

Includes the installation testing, service and maintenance, of the following systems which utilize the transmission and/or transference of voice, sound, vision and digital for commercial, education, security and entertainment purposes for the following TV monitoring and surveillance, background-foreground music, intercom and telephone interconnect, inventory control systems, microwave transmission, multi-media, multiplex, nurse call system, radio page, school intercom and sound, burglar alarms, and low voltage master clock systems.

NAPA AND SOLANO COUNTIES

	Rates
Fringes	
Sound & Communications	
Installer.....	\$ 42.11
22.41	
Technician.....	\$ 48.43
22.60	

A. SOUND AND VOICE TRANSMISSION/TRANSFERENCE SYSTEMS  
Background foreground music Intercom and telephone interconnect systems, Telephone systems, Nurse call systems, Radio page systems, School intercom and sound systems, Burglar alarm systems, Low voltage master clock systems, Multi-media/multiplex systems, Sound and musical entertainment systems, RF systems, Antennas and Wave Guide.

SCOPE OF WORK INCLUDES-  
SOUND & VOICE TRANSMISSION (Music, Intercom, Nurse Call, Telephone); FIRE ALARM SYSTEMS [excluding fire alarm work when installed in raceways (including wire and cable pulling) and when performed on new or major remodel building projects or jobs], TELEVISION & VIDEO SYSTEMS, SECURITY SYSTEMS, COMMUNICATIONS SYSTEMS that transmit or receive information and/or control systems that are intrinsic to the above.

B. FIRE ALARM SYSTEMS  
Installation, wire pulling and testing

EXCLUDES-  
Excludes all other data systems or multiple systems which include control function or power supply; excludes installation of raceway systems, line voltage work, industrial work, life-safety systems (all buildings having floors located more than 75' above the lowest floor level having building access); excludes energy management systems.

C. TELEVISION AND VIDEO SYSTEMS  
Television monitoring and surveillance systems, Video security systems, Video entertainment systems, Video educational systems, Microwave transmission systems, CATV and CCTV

D. SECURITY SYSTEMS      Perimeter security systems  
Vibration sensor systems      Card access systems      Access control systems      Sonar/infrared monitoring equipment

ALPINE, AMADOR, BUTTE, COLUSA, EL DORADO, GLENN, LASSEN, NEVADA, PLACER, PLUMAS, SACRAMENTO, TRINITY, YOLO, YUBA COUNTIES

	Rates
Fringes	
Communications System	
Sound & Communications	
Installer.....	\$ 29.35
3%+15.35	
Sound & Communications	

E. COMMUNICATIONS SYSTEMS THAT TRANSMIT OR RECEIVE INFORMATION AND/OR CONTROL SYSTEMS THAT ARE INTRINSIC TO THE ABOVE LISTED SYSTEMS      SCADA (Supervisory Control and Data Acquisition)      PCM (Pulse Code Modulation)  
Inventory Control Systems      Digital Data Systems  
Broadband and Baseband and Carriers Point of Sale Systems      VSAT Data Systems      Data Communication Systems      RF and Remote Control Systems  
Fiber Optic Data Systems      WORK EXCLUDED Raceway systems are not covered

(excluding Ladder-Rack for the purpose of the above listed systems). Chases and/or nipples (not to exceed 10 feet) may be installed on open wiring systems. Energy management systems. SCADA (Supervisory Control and Data Acquisition) when not intrinsic to the above listed systems (in the scope). Fire alarm systems when installed in raceways (including wire and cable pulling) shall be performed at the electrician wage rate, when either of the following two (2) conditions apply:

1. The project involves new or major remodel building trades construction.
2. The conductors for the fire alarm system are installed in conduit.

-----  
 ELEC0340-003 02/01/2021

ALPINE (West of Sierra Mt. Watershed), AMADOR, BUTTE, COLUSA, EL DORADO (West of Sierra Mt. Watershed), GLENN, LASSEN, NEVADA (West of Sierra Mt. Watershed), PLACER, PLUMAS, SACRAMENTO, SHASTA, SIERRA (West of Sierra Mt. Watershed), SUTTER, TEHAMA, TRINITY, YOLO & YUBA COUNTIES

	Rates
Fringes	
ELECTRICIAN	
Remaining area.....	\$ 41.56
32.49	
Sierra Army Depot, Herlong..	\$ 48.83
18.54	
Tunnel work.....	\$ 41.01
18.54	

CABLE SPLICER: Receives 110% of the Electrician basic hourly rate.

-----  
 ELEC0401-005 07/01/2020

ALPINE (east of the main watershed divide), EL DORADO (east of the main watershed divide), NEVADA (east of the main watershed), PLACER (east of the main watershed divide) and SIERRA (east of the main watershed divide) COUNTIES:

	Rates
Fringes	
ELECTRICIAN.....	\$ 41.50
20.17	

ZONE RATE:

70-90 miles - \$8.00 per hour  
 91+ miles - \$10.00 per hour

-----  
 ELEC0551-004 06/01/2020

MARIN AND SONOMA COUNTIES

	Rates
Fringes	
ELECTRICIAN.....	\$ 52.40
3%+23.31	

-----  
 ELEC0551-005 12/21/2020

MARIN & SONOMA COUNTIES

	Rates
Fringes	
Sound & Communications	
Installer.....	\$ 42.11
22.41	
Technician.....	\$ 48.43
22.60	

SCOPE OF WORK INCLUDES-  
 SOUND & VOICE TRANSMISSION (Music, Intercom, Nurse Call, Telephone); FIRE ALARM SYSTEMS [excluding fire alarm work when installed in raceways (including wire and cable pulling) and when performed on new or major remodel building projects or jobs], TELEVISION & VIDEO SYSTEMS, SECURITY SYSTEMS, COMMUNICATIONS SYSTEMS that transmit or receive information and/or control systems that are intrinsic to the above.

EXCLUDES-  
 Excludes all other data systems or multiple systems which include control function or power supply; excludes installation of raceway systems, line voltage work, industrial work, life-safety systems (all buildings having floors located more than 75' above the lowest floor level having building access); excludes energy management systems.

-----  
 ELEC0659-006 01/01/2021

DEL NORTE, MODOC and SISKIYOU COUNTIES

	Rates
Fringes	
ELECTRICIAN.....	\$ 38.49
17.74	

-----  
 ELEC0659-008 02/01/2019

DEL NORTE, MODOC & SISKIYOU COUNTIES

	Rates
Fringes	
Line Construction	
(1) Cable Splicer.....	\$ 59.09
20.22	
(2) Lineman, Pole Sprayer, Heavy Line Equipment Man....	\$ 52.76
19.96	
(3) Tree Trimmer.....	\$ 31.10
11.32	
(4) Line Equipment Man.....	\$ 52.76
19.96	
(5) Powdermen, Jackhammermen.....	\$ 33.80
13.35	
(6) Groundman.....	\$ 33.24
14.79	

-----  
 -----  
 ELEC1245-004 06/01/2020  
 ALL COUNTIES EXCEPT DEL NORTE, MODOC &  
 SISKIYOU

	Rates
Fringes	
LINE CONSTRUCTION	
(1) Lineman; Cable splicer..	\$ 59.14
20.78	
(2) Equipment specialist (operates crawler tractors, commercial motor vehicles, backhoes, trenchers, cranes (50 tons and below), overhead & underground distribution line equipment).....	\$ 47.24
19.59	
(3) Groundman.....	\$ 36.12
19.19	
(4) Powderman.....	\$ 51.87
18.79	

HOLIDAYS: New Year's Day, M.L. King Day,  
 Memorial Day,  
 Independence Day, Labor Day, Veterans Day,  
 Thanksgiving Day  
 and day after Thanksgiving, Christmas Day

-----  
 -----  
 ELEV0008-001 01/01/2021

	Rates
Fringes	
ELEVATOR MECHANIC.....	\$ 72.10
35.825+a+b	

FOOTNOTE:  
 a. PAID VACATION: Employer contributes 8%  
 of regular hourly  
 rate as vacation pay credit for employees  
 with more than 5  
 years of service, and 6% for 6 months to 5  
 years of service.  
 b. PAID HOLIDAYS: New Year's Day, Memorial  
 Day, Independence  
 Day, Labor Day, Veterans' Day,  
 Thanksgiving Day, Friday  
 after Thanksgiving, and Christmas Day.

-----  
 -----  
 ENGI0003-008 07/20/2020

	Rates
Fringes	
Dredging: (DREDGING: CLAMSHELL & DIPPER DREDGING; HYDRAULIC SUCTION DREDGING:)	
AREA 1:	
(1) Leverman.....	\$ 49.88
34.35	
(2) Dredge Dozer; Heavy duty repairman.....	\$ 44.92
34.35	
(3) Booster Pump Operator; Deck Engineer; Deck mate; Dredge Tender; Winch Operator.....	\$ 43.80
34.35	
(4) Bargeman; Deckhand; Fireman; Leveehand; Oiler..	\$ 40.50
34.35	
AREA 2:	
(1) Leverman.....	\$ 51.88
34.35	
(2) Dredge Dozer; Heavy duty repairman.....	\$ 46.92
34.35	
(3) Booster Pump Operator; Deck Engineer; Deck mate; Dredge Tender; Winch Operator.....	\$ 45.80
34.35	
(4) Bargeman; Deckhand; Fireman; Leveehand; Oiler..	\$ 42.50
34.35	

AREA DESCRIPTIONS  
 AREA 1: ALAMEDA, BUTTE, CONTRA COSTA,  
 KINGS, MARIN, MERCED,  
 NAPA, SACRAMENTO, SAN BENITO, SAN  
 FRANCISCO, SAN JOAQUIN,  
 SAN MATEO, SANTA CLARA, SANTA CRUZ,  
 SOLANO, STANISLAUS,  
 SUTTER, YOLO, AND YUBA COUNTIES

AREA 2: MODOC COUNTY  
 THE REMAINING COUNTIES ARE SPLIT BETWEEN  
 AREA 1 AND AREA 2  
 AS NOTED BELOW:

ALPINE COUNTY:  
 Area 1: Northernmost part  
 Area 2: Remainder  
 CALAVERAS COUNTY:  
 Area 1: Remainder  
 Area 2: Eastern part  
 COLUSA COUNTY:  
 Area 1: Eastern part  
 Area 2: Remainder  
 ELDORADO COUNTY:  
 Area 1: North Central part  
 Area 2: Remainder  
 FRESNO COUNTY:  
 Area 1: Remainder  
 Area 2: Eastern part



GLENN COUNTY:  
 Area 1: Eastern part  
 Area 2: Remainder

LASSEN COUNTY:  
 Area 1: Western part along the Southern  
 portion of border  
 with Shasta County  
 Area 2: Remainder

MADERA COUNTY:  
 Area 1: Except Eastern part  
 Area 2: Eastern part

MARIPOSA COUNTY  
 Area 1: Except Eastern part  
 Area 2: Eastern part

MONTERREY COUNTY  
 Area 1: Except Southwestern part  
 Area 2: Southwestern part

NEVADA COUNTY:  
 Area 1: All but the Northern portion  
 along the border of  
 Sierra County  
 Area 2: Remainder

PLACER COUNTY:  
 Area 1: Al but the Central portion  
 Area 2: Remainder

PLUMAS COUNTY:  
 Area 1: Western portion  
 Area 2: Remainder

SHASTA COUNTY:  
 Area 1: All but the Northeastern corner  
 Area 2: Remainder

SIERRA COUNTY:  
 Area 1: Western part  
 Area 2: Remainder

SISKIYOU COUNTY:  
 Area 1: Central part  
 Area 2: Remainder

SONOMA COUNTY:  
 Area 1: All but the Northwestern corner  
 Area 2: Remainder

TEHAMA COUNTY:  
 Area 1: All but the Western border with  
 Mendocino & Trinity  
 Counties  
 Area 2: Remainder

TRINITY COUNTY:  
 Area 1: East Central part and the  
 Northeastern border with  
 Shasta County  
 Area 2: Remainder

TUOLUMNE COUNTY:  
 Area 1: Except Eastern part  
 Area 2: Eastern part

-----  
 -----

ENGI0003-019 06/29/2020  
 SEE AREA DESCRIPTIONS BELOW

	Rates
Fringes	
OPERATOR: Power Equipment (LANDSCAPE WORK ONLY)	
GROUP 1	
AREA 1.....	\$ 39.95
30.28	
AREA 2.....	\$ 41.95
30.28	
GROUP 2	
AREA 1.....	\$ 36.35
30.28	
AREA 2.....	\$ 38.35
30.28	
GROUP 3	
AREA 1.....	\$ 31.74
30.28	
AREA 2.....	\$ 33.74
30.28	

GROUP DESCRIPTIONS:

GROUP 1: Landscape Finish Grade Operator:  
 All finish grade  
 work regardless of equipment used, and all  
 equipment with a  
 rating more than 65 HP.

GROUP 2: Landscape Operator up to 65 HP:  
 All equipment with  
 a manufacturer's rating of 65 HP or less  
 except equipment  
 covered by Group 1 or Group 3. The  
 following equipment  
 shall be included except when used for  
 finish work as long  
 as manufacturer's rating is 65 HP or less:  
 A-Frame and  
 Winch Truck, Backhoe, Forklift,  
 Hydragraphic Seeder  
 Machine, Roller, Rubber-Tired and Track  
 Earthmoving  
 Equipment, Skiploader, Straw Blowers, and  
 Trencher 31 HP up  
 to 65 HP.

GROUP 3: Landscae Utility Operator: Small  
 Rubber-Tired  
 Tractor, Trencher Under 31 HP.

AREA DESCRIPTIONS:

AREA 1: ALAMEDA, BUTTE, CONTRA COSTA,  
 KINGS, MARIN, MERCED,  
 NAPA, SACRAMENTO, SAN BENITO, SAN  
 FRANCISCO, SAN JOAQUIN,  
 SAN MATEO, SANTA CLARA, SANTA CRUZ,  
 SOLANO, STANISLAUS,  
 SUTTER, YOLO, AND YUBA COUNTIES

AREA 2 - MODOC COUNTY

THE REMAINING COUNTIES ARE SPLIT BETWEEN  
 AREA 1 AND AREA 2 AS  
 NOTED BELOW:

ALPINE COUNTY:  
 Area 1: Northernmost part  
 Area 2: Remainder

CALAVERAS COUNTY:  
 Area 1: Except Eastern part  
 Area 2: Eastern part

COLUSA COUNTY:

Area 1: Eastern part  
Area 2: Remainder

DEL NORTE COUNTY:  
Area 1: Extreme Southwestern corner  
Area 2: Remainder

ELDORADO COUNTY:  
Area 1: North Central part  
Area 2: Remainder

FRESNO COUNTY  
Area 1: Except Eastern part  
Area 2: Eastern part

GLENN COUNTY:  
Area 1: Eastern part  
Area 2: Remainder

HUMBOLDT COUNTY:  
Area 1: Except Eastern and Southwestern parts  
Area 2: Remainder

LAKE COUNTY:  
Area 1: Southern part  
Area 2: Remainder

LASSEN COUNTY:  
Area 1: Western part along the Southern portion of border with Shasta County  
Area 2: Remainder

MADERA COUNTY  
Area 1: Remainder  
Area 2: Eastern part

MARIPOSA COUNTY  
Area 1: Remainder  
Area 2: Eastern part

MENDOCINO COUNTY:  
Area 1: Central and Southeastern parts  
Area 2: Remainder

MONTEREY COUNTY  
Area 1: Remainder  
Area 2: Southwestern part

NEVADA COUNTY:  
Area 1: All but the Northern portion along the border of Sierra County  
Area 2: Remainder

PLACER COUNTY:  
Area 1: All but the Central portion  
Area 2: Remainder

PLUMAS COUNTY:  
Area 1: Western portion  
Area 2: Remainder

SHASTA COUNTY:  
Area 1: All but the Northeastern corner  
Area 2: Remainder

SIERRA COUNTY:  
Area 1: Western part  
Area 2: Remainder

SISKIYOU COUNTY:  
Area 1: Central part  
Area 2: Remainder

SONOMA COUNTY:  
Area 1: All but the Northwestern corner  
Area 2: Remainder

TEHAMA COUNTY:  
Area 1: All but the Western border with Mendocino & Trinity Counties  
Area 2: Remainder

TRINITY COUNTY:  
Area 1: East Central part and the Northeast border with Shasta County  
Area 2: Remainder

TULARE COUNTY;  
Area 1: Remainder  
Area 2: Eastern part

TUOLUMNE COUNTY:  
Area 1: Remainder  
Area 2: Eastern Part

-----  
-----  
ENGI0003-038 06/29/2020

""AREA 1"" WAGE RATES ARE LISTED BELOW

""AREA 2"" RECEIVES AN ADDITIONAL \$2.00 PER HOUR ABOVE AREA 1 RATES.

SEE AREA DEFINITIONS BELOW

	Rates
Fringes	
OPERATOR: Power Equipment (AREA 1:)	
GROUP 1.....	\$ 51.42
31.15	
GROUP 2.....	\$ 49.89
31.15	
GROUP 3.....	\$ 48.41
31.15	
GROUP 4.....	\$ 47.03
31.15	
GROUP 5.....	\$ 45.76
31.15	
GROUP 6.....	\$ 44.44
31.15	
GROUP 7.....	\$ 43.30
31.15	
GROUP 8.....	\$ 42.16
31.15	
GROUP 8-A.....	\$ 39.95
31.15	
OPERATOR: Power Equipment (Cranes and Attachments - AREA 1:)	
GROUP 1	
Cranes.....	\$ 52.30
31.15	
Oiler.....	\$ 43.79
31.15	
Truck crane oiler.....	\$ 46.08
31.15	
GROUP 2	
Cranes.....	\$ 50.54
31.15	
Oiler.....	\$ 42.83
31.15	

Truck crane oiler.....\$ 45.07  
31.15  
GROUP 3  
Cranes.....\$ 48.80  
31.15  
Hydraulic.....\$ 44.44  
31.15  
Oiler.....\$ 42.55  
31.15  
Truck crane oiler.....\$ 44.83  
31.15  
GROUP 4  
Cranes.....\$ 45.76  
31.15  
OPERATOR: Power Equipment  
(Piledriving - AREA 1:)  
GROUP 1  
Lifting devices.....\$ 52.64  
31.15  
Oiler.....\$ 43.38  
31.15  
Truck Crane Oiler.....\$ 45.66  
31.15  
GROUP 2  
Lifting devices.....\$ 50.82  
31.15  
Oiler.....\$ 43.11  
31.15  
Truck Crane Oiler.....\$ 45.41  
31.15  
GROUP 3  
Lifting devices.....\$ 49.14  
31.15  
Oiler.....\$ 42.89  
31.15  
Truck Crane Oiler.....\$ 45.12  
31.15  
GROUP 4  
Lifting devices.....\$ 47.37  
31.15  
GROUP 5  
Lifting devices.....\$ 44.73  
31.15  
GROUP 6  
Lifting devices.....\$ 42.50  
31.15  
OPERATOR: Power Equipment  
(Steel Erection - AREA 1:)  
GROUP 1  
Cranes.....\$ 53.27  
31.15  
Oiler.....\$ 43.72  
31.15  
Truck Crane Oiler.....\$ 45.95  
31.15  
GROUP 2  
Cranes.....\$ 51.50  
31.15  
Oiler.....\$ 43.45  
31.15  
Truck Crane Oiler.....\$ 45.73  
31.15  
GROUP 3  
Cranes.....\$ 50.02  
31.15  
Hydraulic.....\$ 45.07  
31.15  
Oiler.....\$ 43.23  
31.15  
Truck Crane Oiler.....\$ 45.46  
31.15  
GROUP 4  
Cranes.....\$ 48.00  
31.15  
GROUP 5

Cranes.....\$ 46.70  
31.15  
OPERATOR: Power Equipment  
(Tunnel and Underground Work  
- AREA 1:)  
SHAFTS, STOPES, RAISES:  
GROUP 1.....\$ 47.52  
31.15  
GROUP 1-A.....\$ 49.99  
31.15  
GROUP 2.....\$ 46.26  
31.15  
GROUP 3.....\$ 44.93  
31.15  
GROUP 4.....\$ 43.79  
31.15  
GROUP 5.....\$ 42.65  
31.15  
UNDERGROUND:  
GROUP 1.....\$ 47.42  
31.15  
GROUP 1-A.....\$ 49.89  
31.15  
GROUP 2.....\$ 46.16  
31.15  
GROUP 3.....\$ 44.83  
31.15  
GROUP 4.....\$ 43.69  
31.15  
GROUP 5.....\$ 42.55  
31.15

FOOTNOTE: Work suspended by ropes or  
cables, or work on a  
Yo-Yo Cat: \$.60 per hour additional.

POWER EQUIPMENT OPERATOR CLASSIFICATIONS

GROUP 1: Operator of helicopter (when used  
in erection work);  
Hydraulic excavator, 7 cu. yds. and over;  
Power shovels,  
over 7 cu. yds.

GROUP 2: Highline cableway; Hydraulic  
excavator, 3-1/2 cu.  
yds. up to 7 cu. yds.; Licensed  
construction work boat  
operator, on site; Power blade operator  
(finish); Power  
shovels, over 1 cu. yd. up to and  
including 7 cu. yds.  
m.r.c.

GROUP 3: Asphalt milling machine; Cable  
backhoe; Combination  
backhoe and loader over 3/4 cu. yds.;  
Continuous flight tie  
back machine assistant to engineer or  
mechanic; Crane  
mounted continuous flight tie back  
machine, tonnage to  
apply; Crane mounted drill attachment,  
tonnage to apply;  
Dozer, slope brd; Gradall; Hydraulic  
excavator, up to 3 1/2  
cu. yds.; Loader 4 cu. yds. and over; Long  
reach excavator;  
Multiple engine scraper (when used as push  
pull); Power  
shovels, up to and including 1 cu. yd.;  
Pre-stress wire  
wrapping machine; Side boom cat, 572 or  
larger; Track

loader 4 cu. yds. and over; Wheel excavator (up to and including 750 cu. yds. per hour)

GROUP 4: Asphalt plant engineer/box person; Chicago boom; Combination backhoe and loader up to and including 3/4 cu. yd.; Concrete batch plant (wet or dry); Dozer and/or push cat; Pull- type elevating loader; Gradesetter, grade checker (GPS, mechanical or otherwise); Grooving and grinding machine; Heading shield operator; Heavy-duty drilling equipment, Hughes, LDH, Watson 3000 or similar; Heavy-duty repairperson and/or welder; Lime spreader; Loader under 4 cu. yds.; Lubrication and service engineer (mobile and grease rack); Mechanical finishers or spreader machine (asphalt, Barber-Greene and similar); Miller Formless M-9000 slope paver or similar; Portable crushing and screening plants; Power blade support; Roller operator, asphalt; Rubber-tired scraper, self-loading (paddle-wheels, etc.); Rubber- tired earthmoving equipment (scrapers); Slip form paver (concrete); Small tractor with drag; Soil stabilizer (P & H or equal); Spider plow and spider puller; Tubex pile rig; Unlicensed construction work boat operator, on site; Timber skidder; Track loader up to 4 yds.; Tractor-drawn scraper; Tractor, compressor drill combination; Welder; Woods-Mixer (and other similar Pugmill equipment)

GROUP 5: Cast-in-place pipe laying machine; Combination slusher and motor operator; Concrete conveyor or concrete pump, truck or equipment mounted; Concrete conveyor, building site; Concrete pump or pumpcrete gun; Drilling equipment, Watson 2000, Texoma 700 or similar; Drilling and boring machinery, horizontal (not to apply to waterliners, wagon drills or jackhammers); Concrete mixer/all; Person and/or material hoist; Mechanical finishers (concrete) (Clary, Johnson, Bidwell Bridge Deck or similar types); Mechanical burm, curb and/or curb and gutter machine, concrete or asphalt); Mine or shaft hoist; Portable crusher; Power jumbo operator (setting slip-forms, etc., in tunnels); Screed (automatic or manual); Self-propelled compactor with dozer; Tractor with boom D6 or smaller;

Trenching machine, maximum digging capacity over 5 ft. depth; Vermeer T-600B rock cutter or similar

GROUP 6: Armor-Coater (or similar); Ballast jack tamper; Boom- type backfilling machine; Assistant plant engineer; Bridge and/or gantry crane; Chemical grouting machine, truck-mounted; Chip spreading machine operator; Concrete saw (self-propelled unit on streets, highways, airports and canals); Deck engineer; Drilling equipment Texoma 600, Hughes 200 Series or similar up to and including 30 ft. m.r.c.; Drill doctor; Helicopter radio operator; Hydro-hammer or similar; Line master; Skidsteer loader, Bobcat larger than 743 series or similar (with attachments); Locomotive; Lull hi-lift or similar; Oiler, truck mounted equipment; Pavement breaker, truck-mounted, with compressor combination; Paving fabric installation and/or laying machine; Pipe bending machine (pipelines only); Pipe wrapping machine (tractor propelled and supported); Screed (except asphaltic concrete paving); Self- propelled pipeline wrapping machine; Tractor; Self-loading chipper; Concrete barrier moving machine

GROUP 7: Ballast regulator; Boom truck or dual-purpose A-frame truck, non-rotating - under 15 tons; Cary lift or similar; Combination slurry mixer and/or cleaner; Drilling equipment, 20 ft. and under m.r.c.; Firetender (hot plant); Grouting machine operator; Highline cableway signalperson; Stationary belt loader (Kolman or similar); Lift slab machine (Vagtborg and similar types); Maginnes internal full slab vibrator; Material hoist (1 drum); Mechanical trench shield; Pavement breaker with or without compressor combination); Pipe cleaning machine (tractor propelled and supported); Post driver; Roller (except asphalt); Chip Seal; Self-propelled automatically applied concrete curing machine (on streets, highways, airports and canals); Self-propelled compactor (without dozer); Signalperson; Slip-form pumps (lifting device for concrete forms); Tie spacer; Tower mobile; Trenching machine, maximum digging capacity up to and including 5 ft. depth; Truck- type loader

GROUP 8: Bit sharpener; Boiler tender; Box operator;  
 Brakeperson; Combination mixer and compressor  
 (shotcrete/gunite); Compressor operator; Deckhand; Fire tender; Forklift (under 20 ft.); Generator;  
 Gunite/shotcrete equipment operator; Hydraulic monitor; Ken seal machine (or similar); Mixermobile; Oiler; Pump operator; Refrigeration plant; Reservoir-debris tug (self-propelled floating); Ross Carrier (construction site); Rotomist operator; Self-propelled tape machine; Shuttlecar; Self-propelled power sweeper operator (includes vacuum sweeper); Slusher operator; Surface heater; Switchperson; Tar pot firetender; Tugger hoist, single drum; Vacuum cooling plant; Welding machine (powered other than by electricity)

GROUP 8-A: Elevator operator; Skidsteer loader-Bobcat 743 series or smaller, and similar (without attachments); Mini excavator under 25 H.P. (backhoe-trencher); Tub grinder wood chipper

-----  
 ALL CRANES AND ATTACHMENTS

GROUP 1: Clamshell and dragline over 7 cu. yds.; Crane, over 100 tons; Derrick, over 100 tons; Derrick barge pedestal-mounted, over 100 tons; Self-propelled boom-type lifting device, over 100 tons

GROUP 2: Clamshell and dragline over 1 cu. yd. up to and including 7 cu. yds.; Crane, over 45 tons up to and including 100 tons; Derrick barge, 100 tons and under; Self-propelled boom-type lifting device, over 45 tons; Tower crane

GROUP 3: Clamshell and dragline up to and including 1 cu. yd.; Cranes 45 tons and under; Self-propelled boom-type lifting device 45 tons and under;

GROUP 4: Boom Truck or dual purpose A-frame truck, non-rotating over 15 tons; Truck-mounted rotating telescopic boom type lifting device, Manitex or similar (boom truck) over 15 tons; Truck-mounted rotating telescopic boom type lifting device, Manitex or similar

(boom truck) - under 15 tons;

-----  
 FILEDRIVERS

GROUP 1: Derrick barge pedestal mounted over 100 tons; Clamshell over 7 cu. yds.; Self-propelled boom-type lifting device over 100 tons; Truck crane or crawler, land or barge mounted over 100 tons

GROUP 2: Derrick barge pedestal mounted 45 tons to and including 100 tons; Clamshell up to and including 7 cu. yds.; Self-propelled boom-type lifting device over 45 tons; Truck crane or crawler, land or barge mounted, over 45 tons up to and including 100 tons; Fundex F-12 hydraulic pile rig

GROUP 3: Derrick barge pedestal mounted under 45 tons; Self-propelled boom-type lifting device 45 tons and under; Skid/scow piledriver, any tonnage; Truck crane or crawler, land or barge mounted 45 tons and under

GROUP 4: Assistant operator in lieu of assistant to engineer; Forklift, 10 tons and over; Heavy-duty repairperson/welder

GROUP 5: Deck engineer

GROUP 6: Deckhand; Fire tender

-----  
 STEEL ERECTORS

GROUP 1: Crane over 100 tons; Derrick over 100 tons; Self-propelled boom-type lifting device over 100 tons

GROUP 2: Crane over 45 tons to 100 tons; Derrick under 100 tons; Self-propelled boom-type lifting device over 45 tons to 100 tons; Tower crane

GROUP 3: Crane, 45 tons and under; Self-propelled boom-type lifting device, 45 tons and under

GROUP 4: Chicago boom; Forklift, 10 tons and over; Heavy-duty repair person/welder

GROUP 5: Boom cat

-----  
 TUNNEL AND UNDERGROUND WORK



GROUP 1-A: Tunnel bore machine operator, 20' diameter or more

GROUP 1: Heading shield operator; Heavy-duty repairperson; Mucking machine (rubber tired, rail or track type); Raised bore operator (tunnels); Tunnel mole bore operator

GROUP 2: Combination slusher and motor operator; Concrete pump or pumpcrete gun; Power jumbo operator

GROUP 3: Drill doctor; Mine or shaft hoist

GROUP 4: Combination slurry mixer cleaner; Grouting Machine operator; Motorman

GROUP 5: Bit Sharpener; Brakeman; Combination mixer and compressor (gunite); Compressor operator; Oiler; Pump operator; Slusher operator

AREA DESCRIPTIONS:

POWER EQUIPMENT OPERATORS, CRANES AND ATTACHMENTS, TUNNEL AND UNDERGROUND [These areas do not apply to Piledrivers and Steel Erectors]

AREA 1: DEL NORTE, HUMBOLDT, LAKE, MENDOCINO  
AREA 2 -NOTED BELOW

THE REMAINING COUNTIES ARE SPLIT BETWEEN AREA 1 AND AREA 2 AS NOTED BELOW:

DEL NORTE COUNTY:  
Area 1: Extreme Southwest corner  
Area 2: Remainder

HUMBOLDT COUNTY:  
Area 1: Except Eastern and Southwestern parts  
Area 2: Remainder

LAKE COUNTY:  
Area 1: Southern part  
Area 2: Remainder

MENDOCINO COUNTY:  
Area 1: Central and Southeastern Parts  
Area 2: Remainder

-----  
IRON0433-006 07/01/2020

	Rates
Fringes	
IRONWORKER	
Fence Erector.....	\$ 34.58
24.81	
Ornamental, Reinforcing and Structural.....	\$ 41.00
33.45	

PREMIUM PAY:

\$6.00 additional per hour at the following locations:

China Lake Naval Test Station, Chocolate Mountains Naval Reserve-Niland, Edwards AFB, Fort Irwin Military Station, Fort Irwin Training Center-Goldstone, San Clemente Island, San Nicholas Island, Susanville Federal Prison, 29 Palms - Marine Corps, U.S. Marine Base - Barstow, U.S. Naval Air Facility - Sealey, Vandenberg AFB

\$4.00 additional per hour at the following locations:

Army Defense Language Institute - Monterey, Fallon Air Base, Naval Post Graduate School - Monterey, Yermo Marine Corps Logistics Center

\$2.00 additional per hour at the following locations:

Port Hueneme, Port Mugu, U.S. Coast Guard Station - Two Rock

-----  
LABO0067-001 06/29/2020

AREA "A" - MARIN COUNTY

AREA "B" - ALPINE, AMADOR, BUTTE COLUSA EL DORADO, GLENN, LASSEN, MODOC, NAPA, NEVADA, PLACER, PLUMAS, SACRAMENTO, SHASTA, SIERRA, SISKIYOU, SOLANO, SONOMA, SUTTER, TEHAMA, TRINITY, YOLO, AND YUBA COUNTIES

	Rates
Fringes	
Asbestos Removal Laborer.....	\$ 25.05
12.00	
LABORER (Lead Removal)	
Marin County.....	\$ 33.07
25.30	
Remaining Counties.....	\$ 32.07
25.30	

-----  
LABO0067-005 06/27/2017

AREA "A" - ALAMEDA, CONTRA COSTA, MARIN, SAN FRANCISCO, SAN MATEO AND SANTA CLARA COUNTIES

AREA "B" - ALPINE, AMADOR, BUTTE, CALAVERAS, COLUSA, DEL NORTE, EL DORADO, FRESNO, GLENN, HUMBOLDT, KINGS, LAKE, LASSEN, MADERA, MARIPOSA, MENDOCINO, MERCED, MODOC, MONTEREY, NAPA, NEVADA, PLACER, PLUMAS, SANCREMENTO, SAN BENITO, SAN JOAQUIN, SANTA CRUZ, SIERRA, SHASTA, SISKIYOU, SOLANO, SONOMA,

STANISLAUS, TEHAMA, TRINITY, TULARE,  
TUOLUMNE, YOLO AND YUBA  
COUNTIES

	Rates
Fringes	
LABORER (TRAFFIC CONTROL/LANE CLOSURE)	
Escort Driver, Flag Person	
Area A.....	\$ 29.54
22.17	
Area B.....	\$ 28.54
22.17	
Traffic Control Person I	
Area A.....	\$ 29.84
22.17	
Area B.....	\$ 28.84
22.17	
Traffic Control Person II	
Area A.....	\$ 27.34
22.17	
Area B.....	\$ 26.34
22.17	

TRAFFIC CONTROL PERSON I: Layout of traffic control, crash cushions, construction area and roadside signage.

TRAFFIC CONTROL PERSON II: Installation and removal of temporary/permanent signs, markers, delineators and crash cushions.

-----  
LABO0185-002 07/01/2020

ALPINE, AMADOR, BUTTE, COLUSA, EL DORADO, GLENN, LASSEN, MODOC, NEVADA, PLACER, PLUMAS, SACRAMENTO, SHASTA, SIERRA, SISKIYOU, SUTTER, TEHAMA, TRINITY, YOLO AND YUBA COUNTIES

	Rates
Fringes	
LABORER	
Mason Tender-Brick.....	\$ 32.84
23.71	

-----  
LABO0185-005 06/25/2018

ALPINE, AMADOR, BUTTE, COLUSA, EL DORADO, GLENN, LASSEN, MODOC, NEVADA, PLACER, PLUMAS, SACRAMENTO, SHASTA, SIERRA, SISKIYOU, SUTTER, TEHAMA, TRINITY, YOLO AND YUBA COUNTIES

	Rates
Fringes	
Tunnel and Shaft Laborers:	
GROUP 1.....	\$ 37.82
24.11	
GROUP 2.....	\$ 37.59
24.11	

GROUP 3.....	\$ 37.34
24.11	
GROUP 4.....	\$ 36.89
24.11	
GROUP 5.....	\$ 36.35
24.11	
Shotcrete Specialist.....	\$ 38.34
24.11	

TUNNEL AND SHAFT CLASSIFICATIONS

GROUP 1: Diamond driller; Groundmen; Gunite and shotcrete nozzlemen

GROUP 2: Rodmen; Shaft work & raise (below actual or excavated ground level)

GROUP 3: Bit grinder; Blaster, driller, powdermen, heading; Cherry pickermen - where car is lifted; Concrete finisher in tunnel; Concrete screedman; Grout pumpman and potman; Gunite & shotcrete gunman & potman; Headermen; High pressure nozzleman; Miner - tunnel, including top and bottom man on shaft and raise work; Nipper; Nozzleman on slick line; Sandblaster - potman, Robotic Shotcrete Placer, Segment Erector, Tunnel Muck Hauler, Steel Form raiser and setter; Timberman, retimberman (wood or steel or substitute materials therefore); Tugger (for tunnel laborer work); Cable tender; Chuck tender; Powderman - primer house

GROUP 4: Vibrator operator, pavement breaker; Bull gang - muckers, trackmen; Concrete crew - includes rodding and spreading, Dumpmen (any method)

GROUP 5: Grout crew; Reboundman; Swamper/Brakeman

-----  
LABO0185-006 06/25/2018

ALPINE, AMADOR, BUTTE, COLUSA, EL DORADO, GLENN, LASSEN, MODOC, NEVADA, PLACER, PLUMAS, SACRAMENTO, SHASTA, SIERRA, SISKIYOU, SUTTER, TEHAMA, TRINITY, YOLO, YUBA COUNTIES

	Rates
Fringes	
LABORER (CONSTRUCTION CRAFT LABORERS - AREA B:)	
Construction Specialist	
Group.....	\$ 30.49
23.20	
GROUP 1.....	\$ 29.79
23.20	
GROUP 1-a.....	\$ 30.01
23.20	
GROUP 1-c.....	\$ 30.01
23.20	

GROUP 1-e.....	\$ 30.34
23.20	
GROUP 1-f.....	\$ 30.37
23.20	
GROUP 2.....	\$ 29.64
23.20	
GROUP 3.....	\$ 29.54
23.20	
GROUP 4.....	\$ 23.23
23.20	
See groups 1-b and 1-d under laborer classifications.	
LABORER (GARDENERS, HORTICULTURAL & LANDSCAPE LABORERS - AREA B:)	
(1) New Construction.....	\$ 29.54
23.20	
(2) Establishment Warranty Period.....	\$ 23.23
23.20	
LABORER (GUNITE - AREA B:)	
GROUP 1.....	\$ 29.75
22.31	
GROUP 2.....	\$ 29.25
22.31	
GROUP 3.....	\$ 28.66
22.31	
GROUP 4.....	\$ 28.54
22.31	
LABORER (WRECKING - AREA B:)	
GROUP 1.....	\$ 29.79
23.20	
GROUP 2.....	\$ 29.64
23.20	

FOOTNOTES:

Laborers working off or with or from bos'n chairs, swinging scaffolds, belts shall receive \$0.25 per hour above the applicable wage rate. This shall not apply to workers entitled to receive the wage rate set forth in Group 1-a below.

-----  
-----

LABORER CLASSIFICATIONS

CONSTRUCTION SPECIALIST GROUP: Asphalt ironer and raker;  
Chainsaw; Laser beam in connection with laborers' work;  
Cast-in- place manhole form setter;  
Pressure pipelayer;  
Davis trencher - 300 or similar type (and all small trenchers); Blaster; Diamond driller; Multiple unit drill;  
Hydraulic drill

GROUP 1: Asphalt spreader boxes (all types); Barko, Wacker and similar type tampers; Buggymobile; Caulker, bander, pipewrapper, conduit layer, plastic pipelayer; Certified hazardous waste worker including Leade Abatement;  
Compactors of all types; Concrete and magnesite mixer, 1/2 yd. and under; Concrete pan work; Concrete sander; Concrete

saw; Cribber and/or shoring; Cut granite curb setter;  
Dri-pak-it machine; Faller, logloader and bucket; Form raiser, slip forms; Green cutter; Headerboard, Hubsetter, aligner, by any method; High pressure blow pipe (1-1/2" or over, 100 lbs. pressure/over); Hydro seeder and similar type; Jackhammer operator; Jacking of pipe over 12 inches; Jackson and similar type compactor; Kettle tender, pot and worker applying asphalt, lay-kold, creosote, lime, caustic and similar type materials (applying means applying, dipping or handling of such materials); Lagging, sheeting, whaling, bracing, trenchjacking, lagging hammer; Magnesite, epoxyresin, fiberglass, mastic worker (wet or dry); No joint pipe and stripping of same, including repair of voids; Pavement breaker and spader, including tool grinder; Perma curb; Pipelayer (including grade checking in connection with pipelaying); Precast-manhole setter; Pressure pipe tester; Post hole digger, air, gas and electric; Power broom sweeper; Power tampers of all types (except as shown in Group 2); Ram set gun and stud gun; Riprap stonepaver and rock-slinger, including placing of sacked concrete and/or sand (wet or dry) and gabions and similar type; Rotary scarifier or multiple head concrete chipping scarifier; Roto and Ditch Witch; Rototiller; Sandblaster, pot, gun, nozzle operators; Signalling and rigging; Tank cleaner; Tree climber; Turbo blaster; Vibrascreed, bull float in connection with laborers' work; Vibrator; Hazardous waste worker (lead removal); Asbestos and mold removal worker

GROUP 1-a: Joy drill model TWM-2A; Gardner-Denver model DH143 and similar type drills; Track driller; Jack leg driller; Wagon driller; Mechanical drillers, all types regardless of type or method of power; Mechanical pipe layers, all types regardless of type or method of power; Blaster and powder; All work of loading, placing and blasting of all powder and explosives of whatever type regardless of method used for such loading and placing; High scalers (including drilling of same); Tree topper; Bit grinder

GROUP 1-b: Sewer cleaners shall receive \$4.00 per day above

Group 1 wage rates. "Sewer cleaner" means any worker who handles or comes in contact with raw sewage in small diameter sewers. Those who work inside recently active, large diameter sewers, and all recently active sewer manholes shall receive \$5.00 per day above Group 1 wage rates.

GROUP 1-c: Burning and welding in connection with laborers' work; Synthetic thermoplastics and similar type welding

GROUP 1-d: Maintenance and repair track and road beds. All employees performing work covered herein shall receive \$ .25 per hour above their regular rate for all work performed on underground structures not specifically covered herein. This paragraph shall not be construed to apply to work below ground level in open cut. It shall apply to cut and cover work of subway construction after the temporary cover has been placed.

GROUP 1-e: Work on and/or in bell hole footings and shafts thereof, and work on and in deep footings. (A deep footing is a hole 15 feet or more in depth.) In the event the depth of the footing is unknown at the commencement of excavation, and the final depth exceeds 15 feet, the deep footing wage rate would apply to all employees for each and every day worked on or in the excavation of the footing from the date of inception.

GROUP 1-f: Wire winding machine in connection with guniting or shot crete

GROUP 2: Asphalt shoveler; Cement dumper and handling dry cement or gypsum; Choke-setter and rigger (clearing work); Concrete bucket dumper and chute; Concrete chipping and grinding; Concrete laborer (wet or dry); Driller tender, chuck tender, nipper; Guinea chaser (stake), grout crew; High pressure nozzle, adductor; Hydraulic monitor (over 100 lbs. pressure); Loading and unloading, carrying and hauling of all rods and materials for use in reinforcing concrete construction; Pittsburgh chipper and similar type brush shredders; Sloper; Single foot, hand-held, pneumatic tamper; All pneumatic, air, gas and electric tools not

listed in Groups 1 through 1-f; Jacking of pipe - under 12 inches

GROUP 3: Construction laborers, including bridge and general laborer; Dump, load spotter; Flag person; Fire watcher; Fence erector; Guardrail erector; Gardener, horticultural and landscape laborer; Jetting; Limber, brush loader and piler; Pavement marker (button setter); Maintenance, repair track and road beds; Streetcar and railroad construction track laborer; Temporary air and water lines, Victaulic or similar; Tool room attendant (jobsite only)

GROUP 4: Final clean-up work of debris, grounds and building including but not limited to: street cleaner; cleaning and washing windows; brick cleaner (jobsite only); material cleaner (jobsite only). The classification "material cleaner" is to be utilized under the following conditions:  
A: at demolition site for the salvage of the material.

B: at the conclusion of a job where the material is to be salvaged and stocked to be reused on another job.

C: for the cleaning of salvage material at the jobsite or temporary jobsite yard.

The material cleaner classification should not be used in the performance of "form stripping, cleaning and oiling and moving to the next point of erection".

-----  
-----  
GUNITE LABORER CLASSIFICATIONS

- GROUP 1: Structural Nozzleman
- GROUP 2: Nozzleman, Gunman, Potman, Groundman
- GROUP 3: Reboundman
- GROUP 4: Guniting laborer

-----  
-----  
WRECKING WORK LABORER CLASSIFICATIONS

- GROUP 1: Skilled wrecker (removing and salvaging of sash, windows and materials)
- GROUP 2: Semi-skilled wrecker (salvaging of other building materials)

-----  
 LABO0185-008 07/01/2018  
 -----  
 Fringes Rates  
 Plasterer tender.....\$ 32.02  
 23.00  
 Work on a swing stage scaffold: \$1.00 per  
 hour additional.  
 -----

Cherry pickermen - where car is lifted;  
 Concrete finisher  
 in tunnel; Concrete screedman; Grout  
 pumpman and potman;  
 Gunite & shotcrete gunman & potman;  
 Headermen; High  
 pressure nozzleman; Miner - tunnel,  
 including top and  
 bottom man on shaft and raise work;  
 Nipper; Nozzleman on  
 slick line; Sandblaster - potman, Robotic  
 Shotcrete Placer,  
 Segment Erector, Tunnel Muck Hauler, Steel  
 Form raiser and  
 setter; Timberman, retimberman (wood or  
 steel or substitute  
 materials therefore); Tugger (for tunnel  
 laborer work);  
 Cable tender; Chuck tender; Powderman -  
 primer house

-----  
 LABO0261-002 06/25/2018  
 -----  
 MARIN COUNTY  
 Fringes Rates  
 LABORER (TRAFFIC CONTROL/LANE  
 CLOSURE)  
 Escort Driver, Flag Person..\$ 30.54  
 23.65  
 Traffic Control Person I...\$ 30.84  
 23.65  
 Traffic Control Person II...\$ 28.34  
 23.65  
 TRAFFIC CONTROL PERSON I: Layout of  
 traffic control, crash  
 cushions, construction area and roadside  
 signage.

GROUP 4: Vibrator operator, pavement  
 breaker; Bull gang -  
 muckers, trackmen; Concrete crew -  
 includes rodding and  
 spreading, Dumpmen (any method)  
 GROUP 5: Grout crew; Reboundman; Swamper/  
 Brakeman

TRAFFIC CONTROL PERSON II: Installation  
 and removal of  
 temporary/permanent signs, markers,  
 delineators and crash  
 cushions.

-----  
 LABO0261-007 07/01/2018  
 -----  
 MARIN AND NAPA COUNTIES

-----  
 LABO0261-004 06/25/2018  
 -----  
 MARIN COUNTY  
 Fringes Rates  
 Tunnel and Shaft Laborers:  
 GROUP 1.....\$ 37.82  
 24.11  
 GROUP 2.....\$ 37.59  
 24.11  
 GROUP 3.....\$ 37.34  
 24.11  
 GROUP 4.....\$ 36.89  
 24.11  
 GROUP 5.....\$ 36.35  
 24.11  
 Shotcrete Specialist.....\$ 38.34  
 24.11

Fringes Rates  
 LABORER  
 Mason Tender-Brick.....\$ 32.45  
 22.20

TUNNEL AND SHAFT CLASSIFICATIONS  
 GROUP 1: Diamond driller; Groundmen;  
 Gunite and shotcrete  
 nozzlelemen  
 GROUP 2: Rodmen; Shaft work & raise (below  
 actual or  
 excavated ground level)  
 GROUP 3: Bit grinder; Blaster, driller,  
 powdermen, heading;

-----  
 LABO0261-010 06/25/2018  
 -----  
 MARIN COUNTY  
 Fringes Rates  
 LABORER (CONSTRUCTION CRAFT  
 LABORERS - AREA A:)  
 Construction Specialist  
 Group.....\$ 31.49  
 23.20  
 GROUP 1.....\$ 30.79  
 23.20  
 GROUP 1-a.....\$ 31.01  
 23.20  
 GROUP 1-c.....\$ 30.84  
 23.20  
 GROUP 1-e.....\$ 31.34  
 23.20  
 GROUP 1-f.....\$ 31.37  
 23.20  
 GROUP 2.....\$ 30.64  
 23.20  
 GROUP 3.....\$ 30.54  
 23.20  
 GROUP 4.....\$ 24.23  
 23.20  
 See groups 1-b and 1-d under laborer  
 classifications.  
 LABORER (GARDENERS,  
 HORTICULTURAL & LANDSCAPE



LABORERS - AREA A:)  
 (1) New Construction.....\$ 30.54  
 23.20  
 (2) Establishment Warranty  
 Period.....\$ 24.23  
 23.20  
 LABORER (GUNITE - AREA A:)  
 GROUP 1.....\$ 30.75  
 22.31  
 GROUP 2.....\$ 30.25  
 22.31  
 GROUP 3.....\$ 29.66  
 22.31  
 GROUP 4.....\$ 29.54  
 22.31  
 LABORER (WRECKING - AREA A:)  
 GROUP 1.....\$ 30.79  
 23.20  
 GROUP 2.....\$ 30.64  
 23.20

FOOTNOTES:  
 Laborers working off or with or from bos'n  
 chairs, swinging  
 scaffolds, belts shall receive \$0.25 per  
 hour above the  
 applicable wage rate. This shall not  
 apply to workers  
 entitled to receive the wage rate set  
 forth in Group 1-a  
 below.

LABORER CLASSIFICATIONS

CONSTRUCTION SPECIALIST GROUP: Asphalt  
 ironer and raker;  
 Chainsaw; Laser beam in connection with  
 laborers' work;  
 Cast-in- place manhole form setter;  
 Pressure pipelayer;  
 Davis trencher - 300 or similar type (and  
 all small  
 trenchers); Blaster; Diamond driller;  
 Multiple unit drill;  
 Hydraulic drill

GROUP 1: Asphalt spreader boxes (all  
 types); Barko, Wacker  
 and similar type tampers; Buggymobile;  
 Caulker, bander,  
 pipewrapper, conduit layer, plastic  
 pipelayer; Certified  
 hazardous waste worker including Leade  
 Abatement;  
 Compactors of all types; Concrete and  
 magnesite mixer, 1/2  
 yd. and under; Concrete pan work; Concrete  
 sander; Concrete  
 saw; Cribber and/or shoring; Cut granite  
 curb setter;  
 Dri-pak-it machine; Faller, logloader and  
 bucket; Form  
 raiser, slip forms; Green cutter;  
 Headerboard, Hubsetter,  
 aligner, by any method; High pressure blow  
 pipe (1-1/2" or  
 over, 100 lbs. pressure/over); Hydro  
 seeder and similar  
 type; Jackhammer operator; Jacking of pipe  
 over 12 inches;  
 Jackson and similar type compactor; Kettle  
 tender, pot and

worker applying asphalt, lay-kold,  
 creosote, lime, caustic  
 and similar type materials (applying means  
 applying,  
 dipping or handling of such materials);  
 Lagging, sheeting,  
 whaling, bracing, trenchjacking, lagging  
 hammer; Magnesite,  
 epoxyresin, fiberglass, mastic worker (wet  
 or dry); No  
 joint pipe and stripping of same,  
 including repair of  
 voids; Pavement breaker and spader,  
 including tool grinder;  
 Perma curb; Pipelayer (including grade  
 checking in  
 connection with pipelaying); Precast-  
 manhole setter;  
 Pressure pipe tester; Post hole digger,  
 air, gas and  
 electric; Power broom sweeper; Power  
 tampers of all types  
 (except as shown in Group 2); Ram set gun  
 and stud gun;  
 Riprap stonepaver and rock-slinger,  
 including placing of  
 sacked concrete and/or sand (wet or dry)  
 and gabions and  
 similar type; Rotary scarifier or multiple  
 head concrete  
 chipping scarifier; Roto and Ditch Witch;  
 Rototiller;  
 Sandblaster, pot, gun, nozzle operators;  
 Signalling and  
 rigging; Tank cleaner; Tree climber; Turbo  
 blaster;  
 Vibrascreed, bull float in connection with  
 laborers' work;  
 Vibrator; Hazardous waste worker (lead  
 removal); Asbestos  
 and mold removal worker

GROUP 1-a: Joy drill model TWM-2A;  
 Gardner-Denver model DH143  
 and similar type drills; Track driller;  
 Jack leg driller;  
 Wagon driller; Mechanical drillers, all  
 types regardless of  
 type or method of power; Mechanical pipe  
 layers, all types  
 regardless of type or method of power;  
 Blaster and powder;  
 All work of loading, placing and blasting  
 of all powder and  
 explosives of whatever type regardless of  
 method used for  
 such loading and placing; High scalers  
 (including drilling  
 of same); Tree topper; Bit grinder

GROUP 1-b: Sewer cleaners shall receive  
 \$4.00 per day above  
 Group 1 wage rates. "Sewer cleaner"  
 means any worker who  
 handles or comes in contact with raw  
 sewage in small  
 diameter sewers. Those who work inside  
 recently active,  
 large diameter sewers, and all recently  
 active sewer  
 manholes shall receive \$5.00 per day above  
 Group 1 wage  
 rates.

GROUP 1-c: Burning and welding in  
 connection with laborers'

work; Synthetic thermoplastics and similar type welding

GROUP 1-d: Maintenance and repair track and road beds. All employees performing work covered herein shall receive \$ .25 per hour above their regular rate for all work performed on underground structures not specifically covered herein. This paragraph shall not be construed to apply to work below ground level in open cut. It shall apply to cut and cover work of subway construction after the temporary cover has been placed.

GROUP 1-e: Work on and/or in bell hole footings and shafts thereof, and work on and in deep footings. (A deep footing is a hole 15 feet or more in depth.) In the event the depth of the footing is unknown at the commencement of excavation, and the final depth exceeds 15 feet, the deep footing wage rate would apply to all employees for each and every day worked on or in the excavation of the footing from the date of inception.

GROUP 1-f: Wire winding machine in connection with guniting or shot crete

GROUP 2: Asphalt shoveler; Cement dumper and handling dry cement or gypsum; Choke-setter and rigger (clearing work); Concrete bucket dumper and chute; Concrete chipping and grinding; Concrete laborer (wet or dry); Driller tender, chuck tender, nipper; Guinea chaser (stake), grout crew; High pressure nozzle, adductor; Hydraulic monitor (over 100 lbs. pressure); Loading and unloading, carrying and hauling of all rods and materials for use in reinforcing concrete construction; Pittsburgh chipper and similar type brush shredders; Sloper; Single foot, hand-held, pneumatic tamper; All pneumatic, air, gas and electric tools not listed in Groups 1 through 1-f; Jacking of pipe - under 12 inches

GROUP 3: Construction laborers, including bridge and general laborer; Dump, load spotter; Flag person; Fire watcher; Fence erector; Guardrail erector; Gardener, horticultural and landscape laborer; Jetting; Limber, brush loader and piler; Pavement marker (button setter); Maintenance, repair

track and road beds; Streetcar and railroad construction track laborer; Temporary air and water lines, Victaulic or similar; Tool room attendant (jobsite only)

GROUP 4: Final clean-up work of debris, grounds and building including but not limited to: street cleaner; cleaning and washing windows; brick cleaner (jobsite only); material cleaner (jobsite only). The classification "material cleaner" is to be utilized under the following conditions: A: at demolition site for the salvage of the material. B: at the conclusion of a job where the material is to be salvaged and stocked to be reused on another job. C: for the cleaning of salvage material at the jobsite or temporary jobsite yard.

The material cleaner classification should not be used in the performance of "form stripping, cleaning and oiling and moving to the next point of erection".

-----  
-----  
GUNITE LABORER CLASSIFICATIONS

- GROUP 1: Structural Nozzleman
- GROUP 2: Nozzleman, Gunman, Potman, Groundman
- GROUP 3: Reboundman
- GROUP 4: Guniting laborer

-----  
-----  
WRECKING WORK LABORER CLASSIFICATIONS

- GROUP 1: Skilled wrecker (removing and salvaging of sash, windows and materials)
- GROUP 2: Semi-skilled wrecker (salvaging of other building materials)

-----  
-----  
LABO0261-015 07/01/2018

-----  
-----  
Rates  
Fringes  
Plasterer tender.....\$ 32.02  
23.00

Work on a swing stage scaffold: \$1.00 per hour additional.  
-----  
-----

LABO0324-004 06/25/2018

NAPA, SOLANO, AND SONOMA, COUNTIES

	Rates
Fringes	
LABORER (TRAFFIC CONTROL/LANE CLOSURE)	
Escort Driver, Flag Person..	\$ 29.54
23.65	
Traffic Control Person I....	\$ 29.84
23.65	
Traffic Control Person II...	\$ 27.34
23.65	

TRAFFIC CONTROL PERSON I: Layout of traffic control, crash cushions, construction area and roadside signage.

TRAFFIC CONTROL PERSON II: Installation and removal of temporary/permanent signs, markers, delineators and crash cushions.

-----  
LABO0324-008 06/25/2018

NAPA, SOLANO, AND SONOMA COUNTIES

	Rates
Fringes	
Tunnel and Shaft Laborers:	
GROUP 1.....	\$ 37.82
24.11	
GROUP 2.....	\$ 37.59
24.11	
GROUP 3.....	\$ 37.34
24.11	
GROUP 4.....	\$ 36.89
24.11	
GROUP 5.....	\$ 36.35
24.11	
Shotcrete Specialist.....	\$ 38.34
24.11	

TUNNEL AND SHAFT CLASSIFICATIONS

GROUP 1: Diamond driller; Groundmen; Gunite and shotcrete nozzlelemen

GROUP 2: Rodmen; Shaft work & raise (below actual or excavated ground level)

GROUP 3: Bit grinder; Blaster, driller, powdermen, heading; Cherry pickermen - where car is lifted; Concrete finisher in tunnel; Concrete screedman; Grout pumpman and potman; Gunite & shotcrete gunman & potman; Headermen; High pressure nozzleman; Miner - tunnel, including top and bottom man on shaft and raise work; Nipper; Nozzleman on slick line; Sandblaster - potman, Robotic Shotcrete Placer, Segment Erector, Tunnel Muck Hauler, Steel Form raiser and

setter; Timberman, retimberman (wood or steel or substitute materials therefore); Tugger (for tunnel laborer work); Cable tender; Chuck tender; Powderman - primer house

GROUP 4: Vibrator operator, pavement breaker; Bull gang - muckers, trackmen; Concrete crew - includes rodding and spreading, Dumpmen (any method)

GROUP 5: Grout crew; Reboundman; Swamper/Brakeman

-----  
LABO0324-010 07/01/2018

SOLANO AND SONOMA COUNTIES

	Rates
Fringes	
LABORER	
Mason Tender-Brick.....	\$ 31.45
22.20	

-----  
LABO0324-013 06/25/2018

NAPA, SOLANO, AND SONOMA COUNTIES

	Rates
Fringes	
LABORER (CONSTRUCTION CRAFT LABORERS - AREA B:)	
Construction Specialist Group.....	\$ 30.49
23.20	
GROUP 1.....	\$ 29.79
23.20	
GROUP 1-a.....	\$ 30.01
23.20	
GROUP 1-c.....	\$ 29.84
23.20	
GROUP 1-e.....	\$ 30.34
23.20	
GROUP 1-f.....	\$ 29.37
23.20	
GROUP 2.....	\$ 29.64
23.20	
GROUP 3.....	\$ 29.54
23.20	
GROUP 4.....	\$ 23.23
23.20	
See groups 1-b and 1-d under laborer classifications.	
LABORER (GARDENERS, HORTICULTURAL & LANDSCAPE LABORERS - AREA B:)	
(1) New Construction.....	\$ 29.54
23.20	
(2) Establishment Warranty Period.....	\$ 23.23
23.20	
LABORER (GUNITE - AREA B:)	
GROUP 1.....	\$ 29.75
22.31	
GROUP 2.....	\$ 29.25
22.31	
GROUP 3.....	\$ 28.66
22.31	

GROUP 4.....\$ 28.54  
 22.31  
 LABORER (WRECKING - AREA B:)  
 GROUP 1.....\$ 29.79  
 23.20  
 GROUP 2.....\$ 29.64  
 23.20

FOOTNOTES:

Laborers working off or with or from bos'n chairs, swinging scaffolds, belts shall receive \$0.25 per hour above the applicable wage rate. This shall not apply to workers entitled to receive the wage rate set forth in Group 1-a below.

LABORER CLASSIFICATIONS

CONSTRUCTION SPECIALIST GROUP: Asphalt ironer and raker;  
 Chainsaw; Laser beam in connection with laborers' work;  
 Cast-in- place manhole form setter;  
 Pressure pipelayer;  
 Davis trencher - 300 or similar type (and all small trenchers); Blaster; Diamond driller;  
 Multiple unit drill;  
 Hydraulic drill

GROUP 1: Asphalt spreader boxes (all types); Barko, Wacker and similar type tampers; Buggymobile; Caulker, bander, pipewrapper, conduit layer, plastic pipelayer; Certified hazardous waste worker including Leade Abatement;  
 Compactors of all types; Concrete and magnesite mixer, 1/2 yd. and under; Concrete pan work; Concrete sander; Concrete saw; Cribber and/or shoring; Cut granite curb setter;  
 Dri-pak-it machine; Faller, logloader and bucket; Form raiser, slip forms; Green cutter; Headerboard, Hubsetter, aligner, by any method; High pressure blow pipe (1-1/2" or over, 100 lbs. pressure/over); Hydro seeder and similar type; Jackhammer operator; Jacking of pipe over 12 inches;  
 Jackson and similar type compactor; Kettle tender, pot and worker applying asphalt, lay-kold, creosote, lime, caustic and similar type materials (applying means applying, dipping or handling of such materials); Lagging, sheeting, whaling, bracing, trenchjacking, lagging hammer; Magnesite, epoxyresin, fiberglass, mastic worker (wet or dry); No joint pipe and stripping of same, including repair of

voids; Pavement breaker and spader, including tool grinder;  
 Perma curb; Pipelayer (including grade checking in connection with pipelaying); Precast-manhole setter;  
 Pressure pipe tester; Post hole digger, air, gas and electric; Power broom sweeper; Power tampers of all types (except as shown in Group 2); Ram set gun and stud gun;  
 Riprap stonepaver and rock-slinger, including placing of sacked concrete and/or sand (wet or dry) and gabions and similar type; Rotary scarifier or multiple head concrete chipping scarifier; Roto and Ditch Witch; Rototiller;  
 Sandblaster, pot, gun, nozzle operators; Signalling and rigging; Tank cleaner; Tree climber; Turbo blaster;  
 Vibrascreed, bull float in connection with laborers' work;  
 Vibrator; Hazardous waste worker (lead removal); Asbestos and mold removal worker

GROUP 1-a: Joy drill model TWM-2A; Gardner-Denver model DH143 and similar type drills; Track driller; Jack leg driller;  
 Wagon driller; Mechanical drillers, all types regardless of type or method of power; Mechanical pipe layers, all types regardless of type or method of power; Blaster and powder;  
 All work of loading, placing and blasting of all powder and explosives of whatever type regardless of method used for such loading and placing; High scalers (including drilling of same); Tree topper; Bit grinder

GROUP 1-b: Sewer cleaners shall receive \$4.00 per day above Group 1 wage rates. "Sewer cleaner" means any worker who handles or comes in contact with raw sewage in small diameter sewers. Those who work inside recently active, large diameter sewers, and all recently active sewer manholes shall receive \$5.00 per day above Group 1 wage rates.

GROUP 1-c: Burning and welding in connection with laborers' work; Synthetic thermoplastics and similar type welding

GROUP 1-d: Maintenance and repair track and road beds. All employees performing work covered herein shall receive \$ .25 per hour above their regular rate for all work performed on underground structures not specifically

covered herein. This paragraph shall not be construed to apply to work below ground level in open cut. It shall apply to cut and cover work of subway construction after the temporary cover has been placed.

GROUP 1-e: Work on and/or in bell hole footings and shafts thereof, and work on and in deep footings. (A deep footing is a hole 15 feet or more in depth.) In the event the depth of the footing is unknown at the commencement of excavation, and the final depth exceeds 15 feet, the deep footing wage rate would apply to all employees for each and every day worked on or in the excavation of the footing from the date of inception.

GROUP 1-f: Wire winding machine in connection with guniting or shot crete

GROUP 2: Asphalt shoveler; Cement dumper and handling dry cement or gypsum; Choke-setter and rigger (clearing work); Concrete bucket dumper and chute; Concrete chipping and grinding; Concrete laborer (wet or dry); Driller tender, chuck tender, nipper; Guinea chaser (stake), grout crew; High pressure nozzle, adductor; Hydraulic monitor (over 100 lbs. pressure); Loading and unloading, carrying and hauling of all rods and materials for use in reinforcing concrete construction; Pittsburgh chipper and similar type brush shredders; Sloper; Single foot, hand-held, pneumatic tamper; All pneumatic, air, gas and electric tools not listed in Groups 1 through 1-f; Jacking of pipe - under 12 inches

GROUP 3: Construction laborers, including bridge and general laborer; Dump, load spotter; Flag person; Fire watcher; Fence erector; Guardrail erector; Gardener, horticultural and landscape laborer; Jetting; Limber, brush loader and piler; Pavement marker (button setter); Maintenance, repair track and road beds; Streetcar and railroad construction track laborer; Temporary air and water lines, Victaulic or similar; Tool room attendant (jobsite only)

GROUP 4: Final clean-up work of debris, grounds and building including but not limited to: street cleaner; cleaning and

washing windows; brick cleaner (jobsite only); material cleaner (jobsite only). The classification "material cleaner" is to be utilized under the following conditions:  
A: at demolition site for the salvage of the material.

B: at the conclusion of a job where the material is to be salvaged and stocked to be reused on another job.

C: for the cleaning of salvage material at the jobsite or temporary jobsite yard.

The material cleaner classification should not be used in the performance of "form stripping, cleaning and oiling and moving to the next point of erection".

-----  
-----  
GUNITE LABORER CLASSIFICATIONS

- GROUP 1: Structural Nozzleman
- GROUP 2: Nozzleman, Gunman, Potman, Groundman
- GROUP 3: Reboundman
- GROUP 4: Gunite laborer

-----  
-----  
WRECKING WORK LABORER CLASSIFICATIONS

- GROUP 1: Skilled wrecker (removing and salvaging of sash, windows and materials)
- GROUP 2: Semi-skilled wrecker (salvaging of other building materials)

-----  
-----  
LABO0324-019 07/01/2018

	Rates
Fringes	
Plasterer tender.....	\$ 32.02
23.00	
Work on a swing stage scaffold: \$1.00 per hour additional.	

-----  
-----  
\* PAIN0016-004 01/01/2021

MARIN, NAPA, SOLANO & SONOMA COUNTIES

	Rates
Fringes	
Painters:.....	\$ 45.22
25.48	

PREMIUMS:



EXOTIC MATERIALS - \$1.25 additional per hour.  
 SPRAY WORK: - \$0.50 additional per hour.  
 INDUSTRIAL PAINTING - \$0.25 additional per hour

[Work on industrial buildings used for the manufacture and processing of goods for sale or service; steel construction (bridges), stacks, towers, tanks, and similar structures]

HIGH WORK:  
 over 50 feet - \$2.00 per hour additional  
 100 to 180 feet - \$4.00 per hour additional  
 Over 180 feet - \$6.00 per hour additional

-----  
 PAIN0016-005 06/01/2020

ALPINE, BUTTE, COLUSA, EL DORADO (west of the Sierra Nevada Mountains), GLENN, LASSEN (west of Hwy. 395, excluding Honey Lake); MARIN, MODOC, NAPA, NEVADA (west of the Sierra Nevada Mountains), PLACER (west of the Sierra Nevada Mountains), PLUMAS, SACRAMENTO, SHASTA, SIERRA (west of the Sierra Nevada Mountains), SISKIYOU, SOLANO, SONOMA, SUTTER, TEHAMA, TRINITY, YOLO AND YUBA COUNTIES

Rates

Fringes

DRYWALL FINISHER/TAPER.....\$ 47.38  
 25.99

-----  
 PAIN0016-007 01/01/2019

ALPINE, AMADOR, BUTTE, COLUSA. EL DORADO (west of the Sierra Nevada Mountains), GLENN, LASSEN (west of Highway 395, excluding Honey Lake), MODOC, NEVADA (west of the Sierra Nevada Mountains), PLACER (west of the Sierra Nevada Mountains), PLUMAS, SACRAMENTO, SHASTA, SIERRA (west of the Sierra Nevada Mountains), SISKIYOU, SUTTER, TEHAMA, TRINITY, YOLO & YUBA COUNTIES

Rates

Fringes

Painters:.....\$ 33.68  
 20.24

SPRAY/SANDBLAST: \$0.50 additional per hour.  
 EXOTIC MATERIALS: \$1.00 additional per hour.  
 HIGH TIME: Over 50 ft above ground or water level \$2.00 additional per hour. 100 to 180 ft above ground or water level \$4.00 additional per hour. Over 180 ft above ground or water level \$6.00 additional per hour.

-----  
 PAIN0016-008 01/01/2019  
 -----  
 MARIN, NAPA, SOLANO AND SONOMA COUNTIES  
 Rates  
 Fringes  
 SOFT FLOOR LAYER.....\$ 48.60  
 27.43  
 -----

-----  
 PAIN0169-004 07/01/2020  
 -----  
 MARIN , NAPA & SONOMA COUNTIES; SOLANO COUNTY (west of a line defined as follows: Hwy. 80 corridor beginning at the City of Fairfield, including Travis Air Force Base and Suisun City; going north of Manakas Corner Rd., continue north on Suisun Valley Rd. to the Napa County line; Hwy. 80 corridor south on Grizzly Island Rd. to the Grizzly Island Management area)

Rates

Fringes

GLAZIER.....\$ 52.17  
 30.55

-----  
 \* PAIN0567-001 07/01/2020

EL DORADO COUNTY (east of the Sierra Nevada Mountains); LASSEN COUNTY (east of Highway 395, beginning at Stacey and including Honey Lake); NEVADA COUNTY (east of the Sierra Nevada Mountains); PLACER COUNTY (east of the Sierra Nevada Mountains); AND SIERRA COUNTY (east of the Sierra Nevada Mountains)

Rates

Fringes

Painters:  
 Brush and Roller.....\$ 29.80  
 13.44  
 Spray Painter & Paperhanger.\$ 31.29  
 13.44

PREMIUMS:  
 Special Coatings (Brush), and Sandblasting = \$0.50/hr  
 Special Coatings (Spray), and Steeplejack = \$1.00/hr  
 Special Coating Spray Steel = \$1.25/hr  
 Swing Stage = \$2.00/hr

\*A special coating is a coating that requires the mixing of 2 or more products.

-----  
 PAIN0567-007 07/01/2020

EL DORADO COUNTY (east of the Sierra Nevada Mountains); LASSEN COUNTY (east of Highway 395, beginning at Stacey and including Honey Lake); NEVADA COUNTY (east of the Sierra Nevada Mountains); PLACER COUNTY (east of the Sierra Nevada Mountains) AND SIERRA COUNTY (east of the Sierra Nevada Mountains)

	Rates
Fringes	
SOFT FLOOR LAYER.....	\$ 31.01
15.48	

-----  
PAIN0567-010 07/01/2020

EL DORADO COUNTY (east of the Sierra Nevada Mountains); LASSEN COUNTY (east of Highway 395, beginning at Stacey and including Honey Lake); NEVADA COUNTY (east of the Sierra Nevada Mountains); PLACER COUNTY (east of the Sierra Nevada Mountains); AND SIERRA COUNTY (east of the Sierra Nevada Mountains)

	Rates
Fringes	
Drywall	
(1) Taper.....	\$ 35.20
14.02	
(2) Steeplejack - Taper, over 40 ft with open space below.....	\$ 36.70
14.02	

-----  
PAIN0767-004 07/01/2020

ALPINE, AMADOR, BUTTE, COLUSA, EL DORADO, GLENN, LASSEN, MODOC, NEVADA, PLACER, PLUMAS, SACRAMENTO, SHASTA, SIERRA, SISKIYOU, SOLANO (Remainder), SUTTER, TEHAMA, TRINITY, YOLO, YUBA

	Rates
Fringes	
GLAZIER.....	\$ 40.61
30.76	

PAID HOLIDAYS: New Year's Day, Martin Luther King, Jr. Day, President's Day, Memorial Day, Independence Day, Labor Day, Veteran's Day, Thanksgiving Day, and Christmas Day.

Employee required to wear a body harness shall receive \$1.50 per hour above the basic hourly rate at any elevation.

PAIN1176-001 07/01/2020

HIGHWAY IMPROVEMENT

	Rates
Fringes	
Parking Lot Striping/Highway Marking:	
GROUP 1.....	\$ 38.48
16.88	
GROUP 2.....	\$ 32.71
16.88	
GROUP 3.....	\$ 33.09
16.88	

CLASSIFICATIONS

GROUP 1: Striper: Layout and application of painted traffic stripes and marking; hot thermo plastic; tape, traffic stripes and markings

GROUP 2: Gamecourt & Playground Installer

GROUP 3: Protective Coating, Pavement Sealing

-----  
PAIN1237-001 06/01/2020

ALPINE; COLUSA; EL DORADO (west of the Sierra Nevada Mountains); GLENN; LASSEN (west of Highway 395, beginning at Stacey and including Honey Lake); MODOC; NEVADA (west of the Sierra Nevada Mountains); PLACER (west of the Sierra Nevada Mountains); PLUMAS; SACRAMENTO; SHASTA; SIERRA (west of the Sierra Nevada Mountains); SISKIYOU; SUTTER; TEHAMA; TRINITY; YOLO AND YUBA COUNTIES

	Rates
Fringes	
SOFT FLOOR LAYER.....	\$ 39.61
22.59	

-----  
PLAS0300-003 07/01/2018

	Rates
Fringes	
PLASTERER	
AREA 295: Alpine, Amador, Butte, Colusa, El Dorado, Glenn, Lassen, Modoc, Nevada, Placer, Plumas, Sacramento, Shasta, Sierra, Siskiyou, Solano, Sutter, Tehema, Trinity, Yolo & Yuba Counties.....	\$ 32.70
31.68	
AREA 355: Marin.....	\$ 36.73
31.68	
AREA 355: Napa & Sonoma Counties.....	\$ 32.70
31.68	

-----  
 PLAS0300-005 07/01/2017  
 -----  
 Rates  
 Fringes  
 CEMENT MASON/CONCRETE FINISHER...\$ 33.49  
 23.67  
 -----  
 PLUM0038-002 07/01/2020  
 -----  
 MARIN AND SONOMA COUNTIES  
 -----  
 Rates  
 Fringes  
 PLUMBER (Plumber,  
 Steamfitter, Refrigeration  
 Fitter)  
 (1) Work on wooden frame  
 structures 5 stories or  
 less excluding high-rise  
 buildings and commercial  
 work such as hospitals,  
 prisons, hotels, schools,  
 casinos, wastewater  
 treatment plants, and  
 research facilities as well  
 as refrigeration  
 pipefitting, service and  
 repair work - MARKET  
 RECOVERY RATE.....\$ 64.86  
 43.54  
 (2) All other work - NEW  
 CONSTRUCTION RATE.....\$ 76.30  
 45.27  
 -----

Light Commercial.....\$ 30.85  
 20.40  
 All Other Work.....\$ 54.00  
 38.74

DEFINITION OF LIGHT COMMERCIAL:  
 Work shall include strip shopping centers,  
 office buildings,  
 schools and other commercial structures  
 which the total  
 plumbing bid does not exceed Two Hundred  
 and Fifty Thousand  
 (\$250,000) and the total heating and  
 cooling does not  
 exceed Two Hundred Fifty Thousand  
 (\$250,000); or Any  
 projects bid in phases shall not qualify  
 unless the total  
 project is less than Two Hundred Fifty  
 Thousand (\$250,000)  
 for the plumbing bid; and Two Hundred  
 Fifty Thousand  
 (\$250,000) for the heating and cooling  
 bid. Excluded are  
 hospitals, jails, institutions and  
 industrial projects,  
 regardless size of the project

FOOTNOTES: While fitting galvanized  
 material: \$.75 per hour  
 additional. Work from trusses, temporary  
 staging,  
 unguarded structures 35' from the ground  
 or water: \$.75 per  
 hour additional. Work from swinging  
 scaffolds, boatswains  
 chairs or similar devices: \$.75 per hour  
 additional.

-----  
 PLUM0038-006 07/01/2019  
 -----  
 MARIN & SONOMA COUNTIES  
 -----  
 Rates  
 Fringes  
 Landscape/Irrigation Fitter  
 (Underground/Utility Fitter).....\$ 63.04  
 31.48  
 -----  
 PLUM0228-001 01/01/2021  
 -----  
 BUTTE, COLUSA, GLENN, LASSEN, MODOC, PLUMAS,  
 SHASTA, SIERRA,  
 SISKIYOU, SUTTER, TEHAMA, TRINITY & YUBA  
 COUNTIES  
 -----  
 Rates  
 Fringes  
 PLUMBER.....\$ 42.00  
 35.14  
 -----

-----  
 PLUM0350-001 08/01/2019  
 -----  
 EL DORADO COUNTY (Lake Tahoe area only);  
 NEVADA COUNTY (Lake  
 Tahoe area only); AND PLACER COUNTY (Lake  
 Tahoe area only)

-----  
 Rates  
 Fringes  
 PLUMBER/PIPEFITTER.....\$ 45.84  
 13.81  
 -----

-----  
 PLUM0343-001 07/01/2020  
 -----  
 NAPA AND SOLANO COUNTIES  
 -----  
 Rates  
 Fringes  
 PLUMBER/PIPEFITTER  
 -----

-----  
 PLUM0355-001 07/01/2020  
 -----  
 ALPINE, AMADOR, BUTTE, COLUSA, EL DORADO,  
 GLENN, LASSEN, MODOC,  
 NAPA, NEVADA, PLACER, PLUMAS, SACRAMENTO,  
 SHASTA, SIERRA,  
 SISKIYOU, SOLANO, SUTTER, TEHAMA, TRINITY,  
 YOLO, AND YUBA  
 COUNTIES

-----  
 Rates  
 Fringes  
 Underground Utility Worker  
 /Landscape Fitter.....\$ 29.90  
 16.30  
 -----

-----  
 PLUM0442-003 07/01/2020  
 -----

AMADOR (South of San Joaquin River) and ALPINE COUNTIES

Rates  
 Fringes  
 PLUMBER.....\$ 45.50  
 31.89

-----  
 PLUM0447-001 07/01/2020

AMADOR (north of San Joaquin River), EL DORADO (excluding Lake Tahoe area), NEVADA (excluding Lake Tahoe area); PLACER (excluding Lake Tahoe area), SACRAMENTO AND YOLO COUNTIES

Rates  
 Fringes  
 PLUMBER/PIPEFITTER  
     Journeyman.....\$ 54.37  
 25.75  
     Light Commercial Work.....\$ 36.23  
 17.72

-----  
 ROOF0081-006 08/01/2020

MARIN, NAPA, SOLANO AND SONOMA COUNTIES

Rates  
 Fringes  
 Roofer.....\$ 44.62  
 19.36

-----  
 ROOF0081-007 08/01/2020

ALPINE, BUTTE, COLUSA, EL DORADO, GLENN, LASSEN, MODOC, NEVADA, PLACER, PLUMAS, SACRAMENTO, SHASTA, SIERRA, SISKIYOU, SUTTER, TEHAMA, TRINITY, YOLO, AND YUBA COUNTIES

Rates  
 Fringes  
 Roofer.....\$ 39.73  
 19.11

-----  
 SFCA0483-003 01/01/2021

MARIN, NAPA, SOLANO AND SONOMA COUNTIES

Rates  
 Fringes  
 SPRINKLER FITTER (Fire Sprinklers).....\$ 67.99  
 32.85

-----  
 SFCA0669-003 01/01/2021

ALPINE, BUTTE, COLUSA, EL DORADO, GLENN, LASSEN, MODOC, NEVADA, PLACER, PLUMAS, SACRAMENTO, SHASTA, SIERRA, SISKIYOU, SUTTER,

TEHAMA, TRINITY, YOLO AND YUBA COUNTIES

Rates  
 Fringes  
 SPRINKLER FITTER.....\$ 40.87  
 26.29

-----  
 SHEE0104-006 06/29/2020

MARIN, NAPA, SOLANO SONOMA & TRINITY COUNTIES

Rates  
 Fringes  
 Sheet Metal Worker  
     Mechanical Contracts  
     \$200,000 or less.....\$ 55.92  
 45.29  
     All other work.....\$ 64.06  
 46.83

-----  
 SHEE0104-009 07/01/2020

AMADOR, COLUSA, EL DORADO, NEVADA, PLACER, SACRAMENTO, SUTTER, YOLO AND YUBA COUNTIES

Rates  
 Fringes  
 SHEET METAL WORKER.....\$ 46.60  
 40.21

-----  
 SHEE0104-010 07/01/2020

ALPINE COUNTY

Rates  
 Fringes  
 SHEET METAL WORKER.....\$ 43.50  
 37.42

-----  
 SHEE0104-011 07/01/2020

BUTTE, COLUSA, EL DORADO, GLENN, LASSEN, MODOC, NEVADA, PLACER, PLUMAS, SACRAMENTO, SHASTA, SIERRA, SISKIYOU, SUTTER, TEHAMA, YOLO AND YUBA COUNTIES

Rates  
 Fringes  
 Sheet Metal Worker (Metal decking and siding only).....\$ 44.45  
 35.55

-----  
 SHEE0104-014 07/01/2020

MARIN, NAPA, SOLANO, SONOMA AND TRINITY COUNTIES

Rates  
 Fringes

SHEET METAL WORKER (Metal Decking and Siding only).....\$ 44.45  
35.55

-----  
-----

SHEE0104-019 07/01/2020

BUTTE, GLENN, LASSEN, MODOC, PLUMAS, SHASTA,  
SIERRA, SISKIYOU  
AND TEHAMA COUNTIES

Fringes Rates  
SHEET METAL WORKER  
Mechanical Jobs \$200,000 &  
under.....\$ 35.16  
35.88  
Mechanical Jobs over  
\$200,000.....\$ 46.60  
40.21

-----  
-----

TEAM0094-001 07/01/2018

Fringes Rates  
Truck drivers:  
GROUP 1.....\$ 31.68  
27.86  
GROUP 2.....\$ 31.98  
27.86  
GROUP 3.....\$ 32.28  
27.86  
GROUP 4.....\$ 32.63  
27.86  
GROUP 5.....\$ 32.98  
27.86

FOOTNOTES:

Articulated dump truck; Bulk cement spreader (with or without auger); Dumpcrete truck; Skid truck (debris box); Dry pre-batch concrete mix trucks; Dumpster or similar type;  
Slurry truck: Use dump truck yardage rate.  
Heater planer; Asphalt burner; Scarifier burner; Industrial lift truck (mechanical tailgate); Utility and clean-up truck: Use appropriate rate for the power unit or the equipment utilized.

TRUCK DRIVER CLASSIFICATIONS

GROUP 1: Dump trucks, under 6 yds.; Single unit flat rack (2-axle unit); Nipper truck (when flat rack truck is used appropriate flat rack shall apply); Concrete pump truck (when flat rack truck is used appropriate flat rack shall apply); Concrete pump machine; Fork lift and lift jitneys;  
Fuel and/or grease truck driver or fuel person; Snow buggy;  
Steam cleaning; Bus or personhaul driver; Escort or pilot car driver; Pickup truck; Teamster oiler/greaser and/or

serviceperson; Hook tender (including loading and unloading); Team driver; Tool room attendant (refineries)

GROUP 2: Dump trucks, 6 yds. and under 8 yds.; Transit mixers, through 10 yds.; Water trucks, under 7,000 gals.; Jetting trucks, under 7,000 gals.; Single-unit flat rack (3-axle unit); Highbed heavy duty transport; Scissor truck; Rubber-tired muck car (not self-loaded); Rubber-tired truck jumbo; Winch truck and "A" frame drivers; Combination winch truck with hoist; Road oil truck or bootperson; Buggymobile; Ross, Hyster and similar straddle carriers; Small rubber-tired tractor

GROUP 3: Dump trucks, 8 yds. and including 24 yds.; Transit mixers, over 10 yds.; Water trucks, 7,000 gals. and over; Jetting trucks, 7,000 gals. and over; Vacuum trucks under 7500 gals. Trucks towing tilt bed or flat bed pull trailers; Lowbed heavy duty transport; Heavy duty transport tiller person; Self-propelled street sweeper with self-contained refuse bin; Boom truck - hydro-lift or Swedish type extension or retracting crane; P.B. or similar type self-loading truck; Tire repairperson; Combination bootperson and road oiler; Dry distribution truck (A bootperson when employed on such equipment, shall receive the rate specified for the classification of road oil trucks or bootperson); Ammonia nitrate distributor, driver and mixer; Snow Go and/or plow

GROUP 4: Dump trucks, over 25 yds. and under 65 yds.; Water pulls - DW 10's, 20's, 21's and other similar equipment when pulling Aqua/pak or water tank trailers; Helicopter pilots (when transporting men and materials); Lowbed Heavy Duty Transport up to including 7 axles; DW10's, 20's, 21's and other similar Cat type, Terra Cobra, LeTourneau Pulls, Tournorocker, Euclid and similar type equipment when pulling fuel and/or grease tank trailers or other miscellaneous trailers; Vacuum Trucks 7500 gals and over and truck repairman

GROUP 5: Dump trucks, 65 yds. and over; Holland hauler; Low bed Heavy Duty Transport over 7 axles

-----  
-----  
WELDERS - Receive rate prescribed for craft performing operation to which welding is incidental.

=====

Note: Executive Order (EO) 13706, Establishing Paid Sick Leave for Federal Contractors applies to all contracts subject to the Davis-Bacon Act for which the contract is awarded (and any solicitation was issued) on or after January 1, 2017. If this contract is covered by the EO, the contractor must provide employees with 1 hour of paid sick leave for every 30 hours they work, up to 56 hours of paid sick leave each year. Employees must be permitted to use paid sick leave for their own illness, injury or other health-related needs, including preventive care; to assist a family member (or person who is like family to the employee) who is ill, injured, or has other health-related needs, including preventive care; or for reasons resulting from, or to assist a family member (or person who is like family to the employee) who is a victim of, domestic violence, sexual assault, or stalking. Additional information on contractor requirements and worker protections under the EO is available at [www.dol.gov/whd/govcontracts](http://www.dol.gov/whd/govcontracts).

Unlisted classifications needed for work not included within the scope of the classifications listed may be added after award only as provided in the labor standards contract clauses (29CFR 5.5 (a) (1) (ii)).

-----  
-----

The body of each wage determination lists the classification and wage rates that have been found to be prevailing for the cited type(s) of construction in the area covered by the wage determination. The classifications are listed in alphabetical order of "identifiers" that indicate whether the particular rate is a union rate (current union negotiated rate for local), a survey rate (weighted average rate) or a union average rate (weighted union average rate).

Union Rate Identifiers

A four letter classification abbreviation identifier enclosed in dotted lines beginning with characters other than "SU" or "UAVG" denotes that the union classification and rate were prevailing for that classification in the survey. Example: PLUM0198-005 07/01/2014. PLUM is an abbreviation identifier of the union which prevailed in the survey for this classification, which in this example would be Plumbers. 0198 indicates the local union number or district council number where applicable, i.e., Plumbers Local 0198. The next number, 005 in the example, is an internal number used in processing the wage determination. 07/01/2014 is the effective date of the most current negotiated rate, which in this example is July 1, 2014.

Union prevailing wage rates are updated to reflect all rate changes in the collective bargaining agreement (CBA) governing this classification and rate.

Survey Rate Identifiers

Classifications listed under the "SU" identifier indicate that no one rate prevailed for this classification in the survey and the published rate is derived by computing a weighted average rate based on all the rates reported in the survey for that classification. As this weighted average rate includes all rates reported in the survey, it may include both union and non-union rates. Example: SULA2012-007 5/13/2014. SU indicates the rates are survey rates based on a weighted average calculation of rates and are not majority rates. LA indicates the State of Louisiana. 2012 is the year of survey on which these classifications and rates are based. The next number, 007 in the example, is an internal number used in producing the wage determination. 5/13/2014 indicates the survey completion date for the classifications and rates under that identifier.

Survey wage rates are not updated and remain in effect until a new survey is conducted.

Union Average Rate Identifiers

Classification(s) listed under the UAVG identifier indicate that no single majority rate prevailed for those classifications; however, 100% of the data reported for the

classifications was union data. EXAMPLE:  
UAVG-OH-0010  
08/29/2014. UAVG indicates that the rate is  
a weighted union  
average rate. OH indicates the state. The  
next number, 0010 in  
the example, is an internal number used in  
producing the wage  
determination. 08/29/2014 indicates the  
survey completion date  
for the classifications and rates under that  
identifier.

A UAVG rate will be updated once a year,  
usually in January of  
each year, to reflect a weighted average of  
the current  
negotiated/CBA rate of the union locals from  
which the rate is  
based.

-----  
-----

WAGE DETERMINATION  
APPEALS PROCESS

1.) Has there been an initial decision in  
the matter? This can  
be:

- \* an existing published wage determination
- \* a survey underlying a wage determination
- \* a Wage and Hour Division letter setting  
forth a position on  
a wage determination matter
- \* a conformance (additional classification  
and rate) ruling

On survey related matters, initial contact,  
including requests  
for summaries of surveys, should be with the  
Wage and Hour  
Regional Office for the area in which the  
survey was conducted  
because those Regional Offices have  
responsibility for the  
Davis-Bacon survey program. If the response  
from this initial  
contact is not satisfactory, then the  
process described in 2.)  
and 3.) should be followed.

With regard to any other matter not yet ripe  
for the formal  
process described here, initial contact  
should be with the  
Branch of Construction Wage Determinations.  
Write to:

Branch of Construction Wage  
Determinations  
Wage and Hour Division  
U.S. Department of Labor  
200 Constitution Avenue, N.W.  
Washington, DC 20210

2.) If the answer to the question in 1.) is  
yes, then an  
interested party (those affected by the  
action) can request  
review and reconsideration from the Wage and  
Hour Administrator

(See 29 CFR Part 1.8 and 29 CFR Part 7).  
Write to:

Wage and Hour Administrator  
U.S. Department of Labor  
200 Constitution Avenue, N.W.  
Washington, DC 20210

The request should be accompanied by a full  
statement of the  
interested party's position and by any  
information (wage  
payment data, project description, area  
practice material,  
etc.) that the requestor considers relevant  
to the issue.

3.) If the decision of the Administrator is  
not favorable, an  
interested party may appeal directly to the  
Administrative  
Review Board (formerly the Wage Appeals  
Board). Write to:

Administrative Review Board  
U.S. Department of Labor  
200 Constitution Avenue, N.W.  
Washington, DC 20210

4.) All decisions by the Administrative  
Review Board are final.

=====  
=====

END OF GENERAL DECISION"