



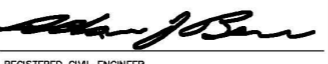

ORIGINAL SCALE IS IN INCHES
 Drawing name: C:\Civil_3D\Projects\72186_Francisco Dr. Overlaid\CADD Files\Exhibits\Detour_Map.dwg Layout Tab: Francisco Rt. Turn Aug 18, 2014 - 12:31pm Anquien
 FOR REDUCED PLANS
 2
 1
 0

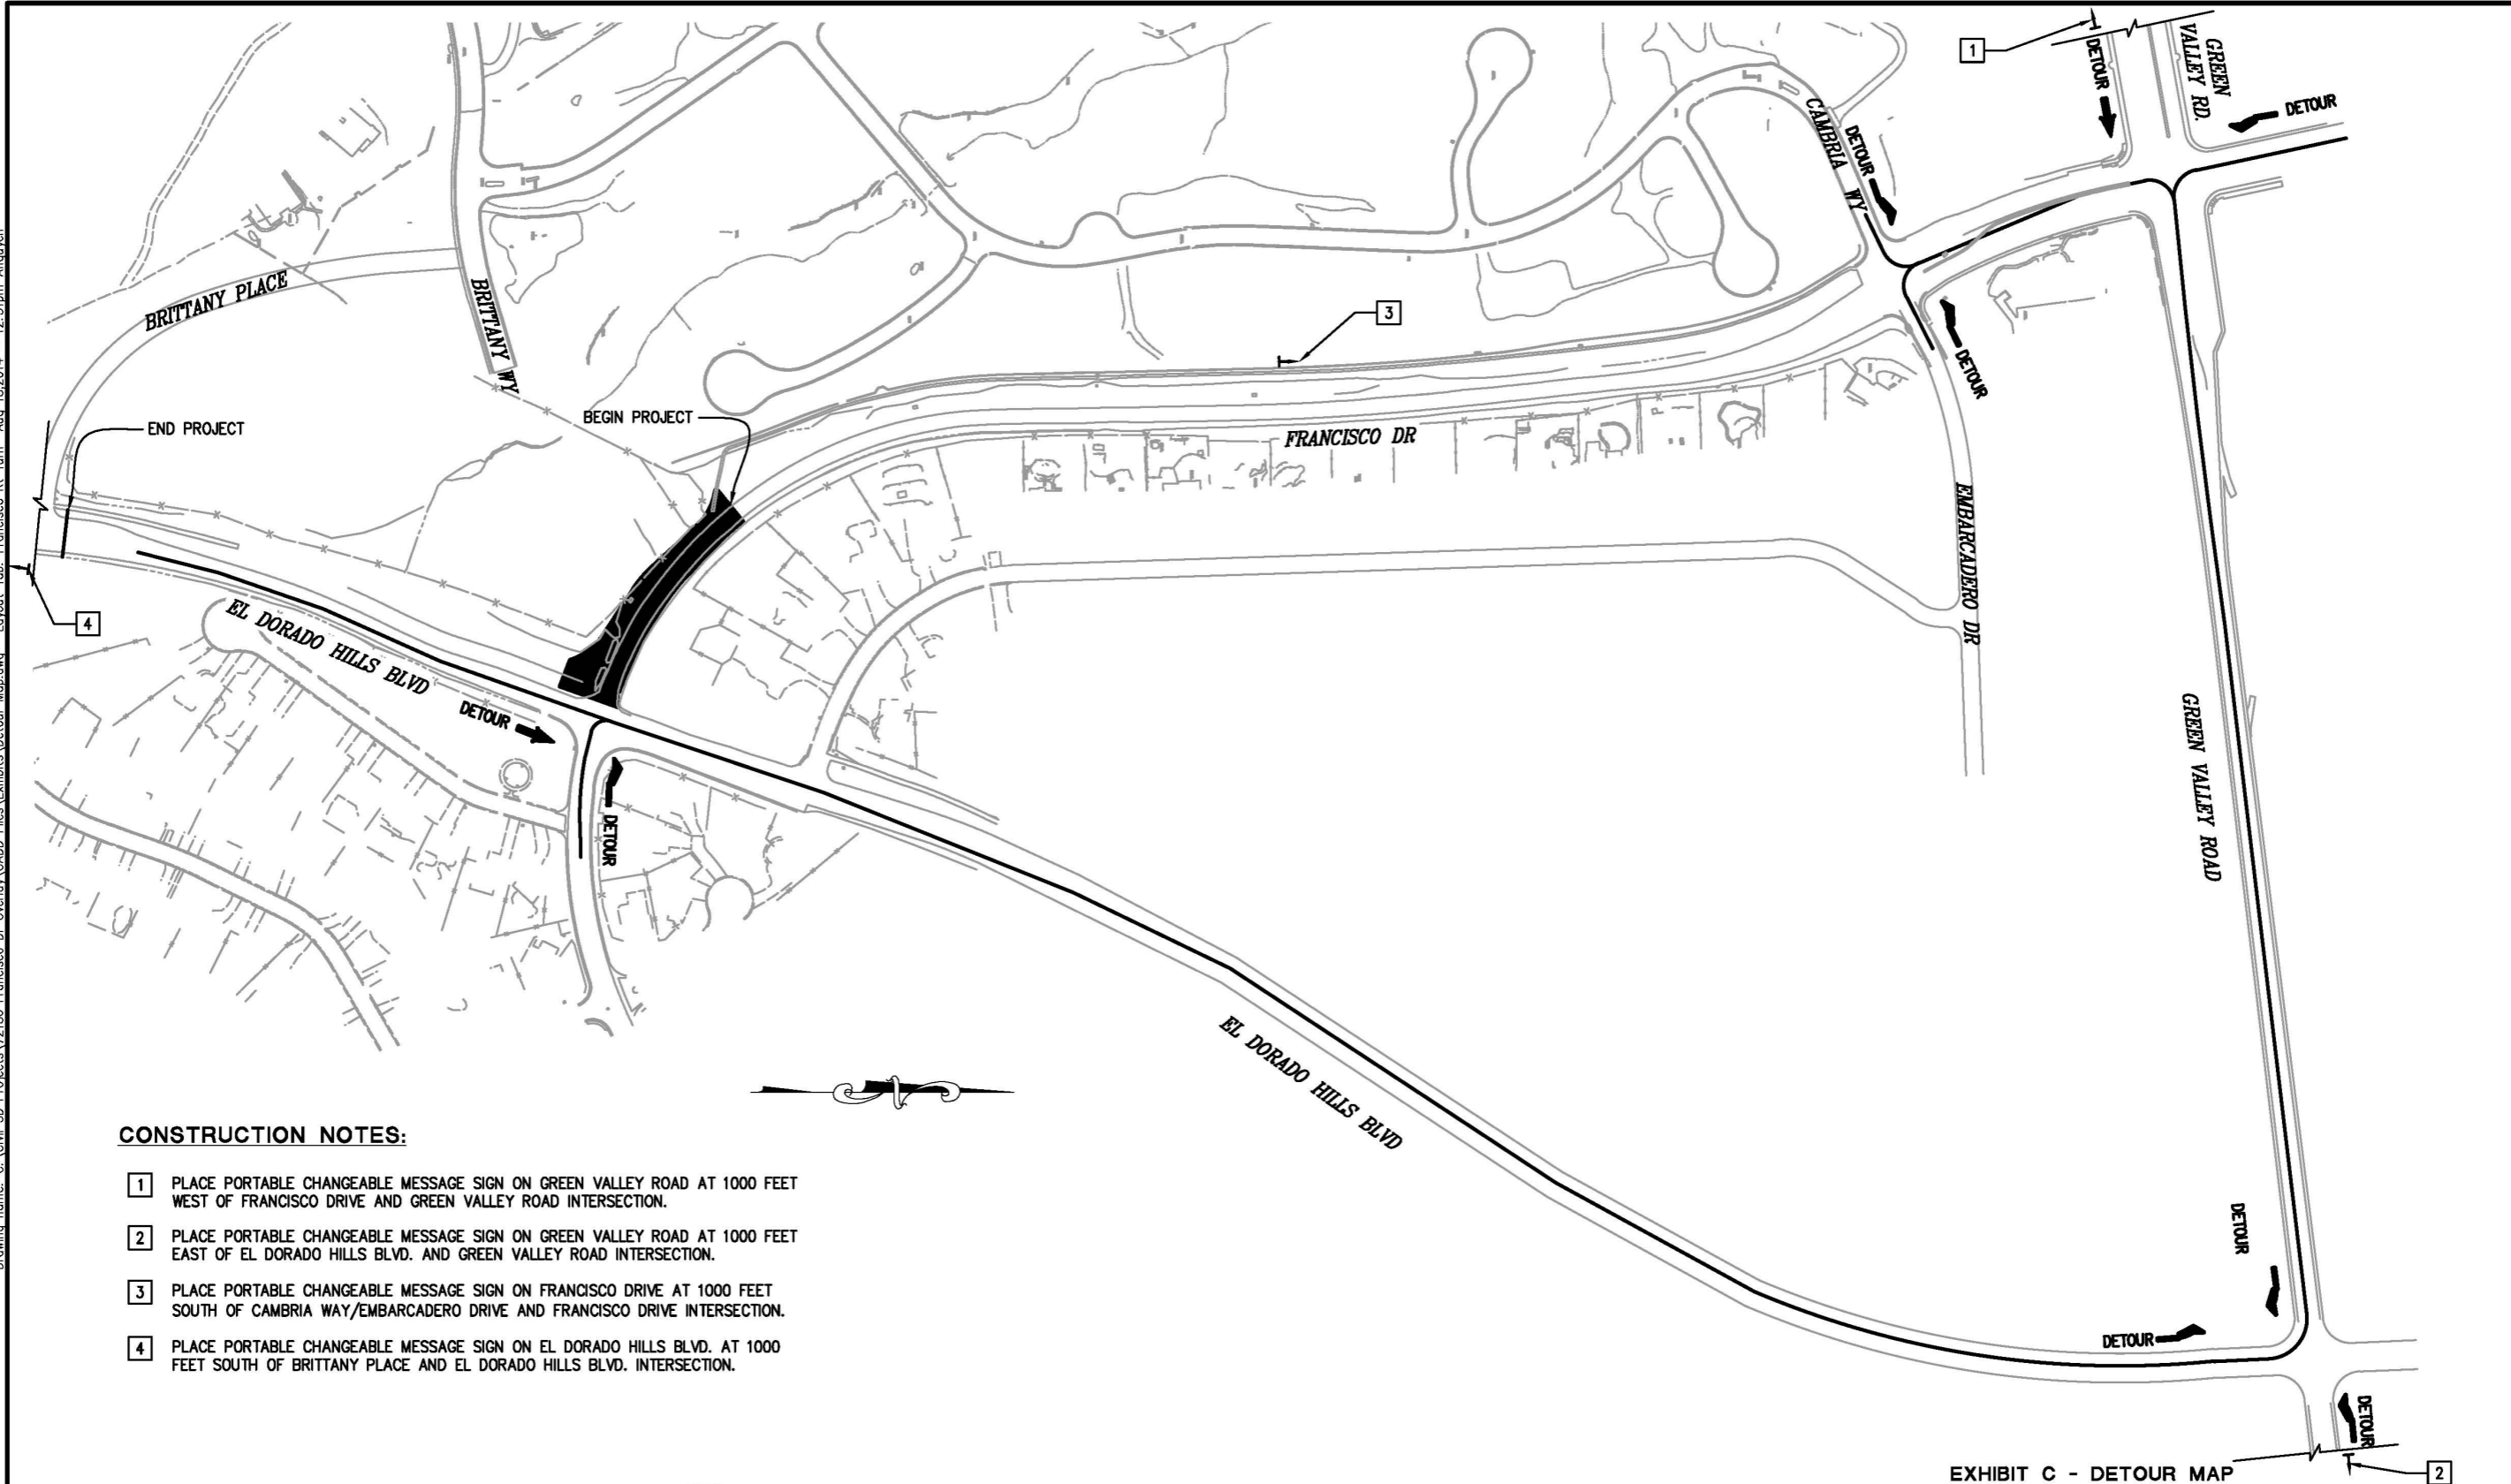

CONSTRUCTION NOTES:

- 1 PLACE PORTABLE CHANGEABLE MESSAGE SIGN ON GREEN VALLEY ROAD AT 1000 FEET WEST OF FRANCISCO DRIVE AND GREEN VALLEY ROAD INTERSECTION.
- 2 PLACE PORTABLE CHANGEABLE MESSAGE SIGN ON GREEN VALLEY ROAD AT 1000 FEET EAST OF EL DORADO HILLS BLVD. AND GREEN VALLEY ROAD INTERSECTION.
- 3 PLACE PORTABLE CHANGEABLE MESSAGE SIGN ON FRANCISCO DRIVE AT 1000 FEET SOUTH OF CAMBRIA WAY/EMBARCADERO DRIVE AND FRANCISCO DRIVE INTERSECTION.
- 4 PLACE PORTABLE CHANGEABLE MESSAGE SIGN ON EL DORADO HILLS BLVD. AT 1000 FEET SOUTH OF BRITTANY PLACE AND EL DORADO HILLS BLVD. INTERSECTION.

EXHIBIT C - DETOUR MAP

<table border="1" style="width: 100%; border-collapse: collapse;"> <thead> <tr> <th style="width: 10%;">REVISION</th> <th style="width: 10%;">NUMBER</th> <th style="width: 10%;">DATE</th> <th style="width: 70%;">DESCRIPTION</th> </tr> </thead> <tbody> <tr> <td> </td> <td> </td> <td> </td> <td> </td> </tr> </tbody> </table>	REVISION	NUMBER	DATE	DESCRIPTION					 <p> ADAM J. BANE No. C061363 License Expires 06-30-15 REGISTERED CIVIL ENGINEER STATE OF CALIFORNIA </p>	<p>PREPARED UNDER THE SUPERVISION OF:</p>  <p>REGISTERED CIVIL ENGINEER</p>	<table border="1" style="width: 100%; border-collapse: collapse;"> <tr> <td>DESIGNED: AN</td> <td>DRAWN: AN</td> </tr> <tr> <td>CHECKED: AB</td> <td>DATE: 08/16/2014</td> </tr> <tr> <td>ROAD NUMBER: 5</td> <td> </td> </tr> </table>	DESIGNED: AN	DRAWN: AN	CHECKED: AB	DATE: 08/16/2014	ROAD NUMBER: 5		 <p> COUNTY OF EL DORADO COMMUNITY DEVELOPMENT AGENCY TRANSPORTATION DIVISION </p>	<p> FRANCISCO DRIVE RIGHT-TURN POCKET SHEET EX-1 1 OF 1 W.D. No. 71358 </p>
REVISION	NUMBER	DATE	DESCRIPTION																
DESIGNED: AN	DRAWN: AN																		
CHECKED: AB	DATE: 08/16/2014																		
ROAD NUMBER: 5																			