

Sellers: GREEN; LICH & WINSTEAD
APN: 054-342-23
Project #: 72375
Escrow #: 205-14714

ACQUISITION AGREEMENT FOR PUBLIC PURPOSES

This Agreement ("Agreement") is made by and between THE COUNTY OF EL DORADO, a political subdivision of the State of California ("County"), and **RANDY GREEN, A MARRIED MAN AS TO AN UNDIVIDED 1/6 INTEREST; GINGER LICH, A MARRIED WOMAN AS TO AN UNDIVIDED 1/6 INTEREST; AND NEIL WINSTEAD, SUCCESSOR TRUSTEE OF THE GLORIA L. WINSTEAD REVOCABLE TRUST, 5/27/1999, AS TO AN UNDIVIDED 2/3 INTEREST**, referred to herein as ("Sellers"), with reference to the following facts:

RECITALS

- A. Sellers own that certain real property located in an unincorporated area of the County of El Dorado, California, a legal description of which is attached hereto as Exhibit A (the "Property").
- B. Sellers desire to sell and County desires to acquire for public purposes, a portion of the Property, in fee by Grant Deed as described and depicted in Exhibit B and the exhibits thereto, and a Private Easement, as described and depicted in Exhibit C and the exhibits thereto, all of which are attached hereto and collectively referred to hereinafter as "the Acquisition Properties", on the terms and conditions herein set forth.

NOW, THEREFORE, in consideration of the mutual covenants and conditions herein contained, the parties hereto agree as follows:

Sellers RJG GRL NAW

Sellers: GREEN; LICH
& WINSTEAD
APN: 054-342-23
Project #: 72375
Escrow #: 205-14714

AGREEMENT

1. ACQUISITION

Sellers hereby agree to sell to County and County, upon approval by Board of Supervisors, hereby agrees to acquire from Sellers, the Acquisition Properties, as described and depicted in the attached Exhibits B and C and the exhibits thereto.

2. JUST COMPENSATION

The just compensation for the Acquisition Properties is in the amount of \$146,229.00 for the fee title and \$10,029.00 for the Private Easement, for a **total amount of \$156,258.00 rounded to \$156,300.00 (One Hundred Fifty Six Thousand Three Hundred Dollars, exactly) which represents the total amount of compensation to Sellers.**

3. ESCROW

The acquisition of the Acquisition Properties shall be consummated by means of **Escrow No. 205-14714** which has been opened at **Placer Title Company ("Escrow Holder")**. This Agreement shall, to the extent possible, act as escrow instructions. The parties shall execute all further escrow instructions required by Escrow Holder. All such further escrow instructions, however, shall be consistent with this Agreement, which shall control. The "Close of Escrow" is defined to be the recordation of the Grant Deed and Easement from Sellers to County for the Acquisition Properties. Sellers and County agree to deposit in escrow all instruments, documents, and writings identified or reasonably required to close escrow. The escrow must be closed no later than **August 31, 2015**, unless the closing date is extended by mutual

Sellers RJG GBL NAW

Sellers: GREEN; LICH
& WINSTEAD
APN: 054-342-23
Project #: 72375
Escrow #: 205-14714

agreement of the parties pursuant to the terms of this Agreement.

4. ESCROW AND OTHER FEES

County shall pay:

- A. The Escrow Holder's fees; and
- B. Recording fees, if applicable; and
- C. The premium for the policy of title insurance; and
- D. Documentary transfer tax, if any; and
- E. All costs of executing and delivering the Grant Deed and Easement.
- F. All costs of any partial reconveyances of deeds of trust, if any.

5. TITLE

Sellers shall by Grant Deed and Easement convey to the County, the Acquisition Properties free and clear of title defects, liens, encumbrances, taxes, and deeds of trust. Title to the Acquisition Properties shall vest in the County subject only to:

- A. Covenants, conditions, restrictions and reservations of record, if any; and
- B. Easements or rights of way over the land for public or quasi-public utility or public road purposes, as contained in Placer Title Company Preliminary Report Order No.205-14714, dated 12/01/2014, if any; and
- C. Exceptions numbered 1, 2 and 3 paid current, and subject to items 4,5,6 and 8 as listed in said preliminary title report.
- D. Exception 7 to be cleared by evidence of inter-spousal grant deed, quit claim deed or

Sellers RJG GRL NAW

Sellers: GREEN; LICH
& WINSTEAD
APN: 054-342-23
Project #: 72375
Escrow #: 205-14714

by other required means, if and as necessary, to relinquish the interest of a seller's spouse in the subject parcel.

Sellers agree all other exceptions to title, if any, will be removed prior to Close of Escrow. County will obtain a California Land Title Association standard policy of title insurance in the amount of the Purchase Price showing title vested in the County, insuring that title to the Acquisition Properties is vested in County free and clear of all title defects, liens, encumbrances, conditions, covenants, restrictions, and other adverse interests of record or known to Sellers, subject only to those exceptions set forth hereinabove.

6. AGREEMENT DECLARING RESTRICTIVE COVENANTS (ADRC)

Sellers acknowledge that County will use federal/state/local funds for the acquisition of the land rights for this Project. County has entered into a Master Agreement, Administering Agency – State Agreement for Federal Aid Projects, Agreement No. 03-5925R, effective February 14, 2007. County has agreed to comply with the terms and conditions of that Agreement, which include compliance with all Fair Employment Practices and with all Nondiscrimination Assurances as are contained in said Master Agreement, including the addition of certain covenants as contained in the Grant Deed and Easement being conveyed by Sellers, and as shown in Exhibit B and C and the exhibits thereto, attached hereto and incorporated by reference herein.

7. WARRANTIES

Sellers warrant that:

Sellers RJG GRL NAW

Sellers: GREEN; LICH
& WINSTEAD
APN: 054-342-23
Project #: 72375
Escrow #: 205-14714

- A. Sellers own the Property, free and clear of all liens, licenses, claims, encumbrances, easements, and encroachments on the Property from adjacent properties, encroachments by improvements on the Property onto adjacent properties, and rights of way of any nature, not disclosed by the public record.
- B. Sellers have no knowledge of any pending litigation involving the Property.
- C. Sellers have no knowledge of any violations of, or notices concerning defects or noncompliance with, any applicable code statute, regulation, or judicial order pertaining to the Property.
- D. All warranties, covenants, and other obligations described in this contract section and elsewhere in this Agreement shall survive delivery of the deeds.

8. PRORATION OF TAXES

All real property taxes shall be prorated in accordance with Revenue and Taxation Code Section 4986 as of the Close of Escrow. Sellers authorize Escrow Holder to deduct and pay from the just compensation any amount necessary to satisfy any delinquent taxes due, together with penalties and interest thereon, which shall be cleared from the title to the Property prior to Close of Escrow. Escrow Holder shall deduct and pay from the just compensation any pro-ration credits due to County for real property taxes and assessments directly to the County of El Dorado Tax Collector's Office in lieu of refunding such amounts to County through escrow.

Sellers RJG GRL NAW

Sellers: GREEN; LICH
& WINSTEAD
APN: 054-342-23
Project #: 72375
Escrow #: 205-14714

9. ASSESSMENTS

It is agreed that Sellers shall be responsible for the payment of any assessments, bonds, charges, or liens imposed upon the Property by any federal, state, or local government agency, Sellers agree to indemnify and hold County harmless from any claim arising there from. Sellers authorize Escrow Holder to deduct and pay from the just compensation any amount necessary to satisfy any delinquent assessments, bonds, charges, or liens, together with penalties and interest thereon, which shall be cleared from the title to the Property prior to Close of Escrow.

10. NO ENVIRONMENTAL VIOLATIONS

Sellers represent that, to the best of Sellers' knowledge, Sellers know of no fact or circumstance which would give rise to a claim or administrative proceeding that the Property is in violation of any federal, state, or local law, ordinance, or regulation relating to the environmental conditions on, under, or about the Property, including, but not limited to, soil and groundwater contamination.

11. POSSESSION

It is agreed and confirmed by the parties hereto that notwithstanding other provisions in this Agreement, the right to possession and use of the Acquisition Properties by the County or County's contractors or authorized agents, for the purpose of performing activities related to and incidental to the construction of improvements **Diamond Springs Parkway – Phase1A – SR49 Realignment Project, CIP No. 72375**, inclusive of the right to remove and dispose of

Sellers RJG GRL NAW

Sellers: GREEN; LICH
& WINSTEAD
APN: 054-342-23
Project #: 72375
Escrow #: 205-14714

any existing improvements, shall commence upon the last date of execution of this Agreement by Sellers and County. The amount of the just compensation shown in Section 2 herein includes, but is not limited to, full payment for such possession and use, including damages, if any, from said date.

12. WAIVER OF AND RELEASE OF CLAIMS

This Agreement is full consideration for all claims and damage that Sellers may have relating to the public project for which the Acquisition Properties are conveyed and purchased, and Sellers hereby waive any and all claims of Sellers relating to said project that may exist on the date of this Agreement.

13. COUNTERPARTS

This Agreement may be executed in one or more counterparts, each of which shall be an original and all of which together shall constitute one and the same instrument.

14. REAL ESTATE BROKER

Sellers have not employed a broker or sales agent in connection with the sale of the Acquisition Properties, and Sellers shall indemnify, defend and hold the County free and harmless from any action or claim arising out of a claimed agreement by Sellers to pay any commission or other compensation to any broker or sales agent in connection with this transaction.

15. ITEMS TO BE DELIVERED AT CLOSE OF ESCROW

A. Sellers shall execute and deliver to Escrow Holder the Grant Deed and Easement

Sellers RJG GRL NAW

Sellers: GREEN; LICH
& WINSTEAD
APN: 054-342-23
Project #: 72375
Escrow #: 205-14714

Deed for the Acquisition Properties prior to the Close of Escrow, for delivery to the County at Close of Escrow.

B. County shall deliver to Escrow Holder prior to the Close of Escrow, for delivery or disbursement at Close of Escrow, funds in an amount equal to those shown in Section 2, together with County's Certificates of Acceptance to be attached to and recorded with the Grant and Easement Deeds.

C. Escrow Holder shall:

- (i) Record the Grant Deed and Easement Deed for the Acquisitions Properties described and depicted in Exhibit B and C, and the exhibits thereto, together with County's Certificates of Acceptance.
- (ii) Cause the policy of title insurance to be issued.
- (iii) Deliver the just compensation to Sellers.

16. TIME IS OF THE ESSENCE

Time is of the essence to this Agreement. This Agreement may not be extended, modified, altered, or changed except in writing signed by County and Sellers.

17. BEST EFFORTS

County and Sellers shall act in good faith and use their best efforts after the effective date hereof to ensure that their respective obligations hereunder are fully and punctually performed. County and Sellers shall perform any further acts and execute and deliver any other documents or instruments that may be reasonably necessary to carry out the provisions

Sellers RJG GRL NAU

Sellers: GREEN; LICH
& WINSTEAD
APN: 054-342-23
Project #: 72375
Escrow #: 205-14714

of this Agreement.

18. NOTICES

All communications and notices required or permitted by this Agreement shall be in writing and shall be deemed to have been given on the earlier of the date when actually delivered to Sellers or County by the other or three (3) days after being deposited in the United States mail, postage prepaid, and addressed as follows, unless and until either of such parties notifies the other in accordance with this paragraph of a change of address:

SELLERS: Randy Green, Ginger Lich and
Neil Winstead, Successor Trustee of the
Gloria L. Winstead Revocable Trust, 5/27/1999
432 Crittenden Street
Red Bluff, CA 96080-2715

COUNTY: County of El Dorado
Board of Supervisors
Attention: Clerk of the Board
330 Fair Lane
Placerville, CA 95667

COPY TO: County of El Dorado
CDA, Transportation Division
Attn: R/W Unit
2850 Fairlane Court
Placerville, CA 95667

19. BINDING EFFECT

This Agreement shall be binding on and inure to the benefit of the parties to this Agreement, their heirs, personal representatives, successors, and assigns except as otherwise provided in

Sellers RJG GRL NAW

Sellers: GREEN; LICH
& WINSTEAD
APN: 054-342-23
Project #: 72375
Escrow #: 205-14714

this Agreement.

20. GOVERNING LAW

This Agreement and the legal relations between the parties shall be governed by and construed in accordance with the laws of the State of California.

21. HEADINGS

The headings of the articles and sections of this Agreement are inserted for convenience only. They do not constitute part of this Agreement and shall not be used in its construction.

22. WAIVER

The waiver by any party to this Agreement of a breach of any provision of this Agreement shall not be deemed a continuing waiver or a waiver of any subsequent breach of that or any other provision of this Agreement.

23. ATTORNEY'S FEES

In any action or proceeding at law or in equity brought to enforce any provision of this Agreement, the prevailing party shall be entitled to all reasonable attorney's fees, costs, and expenses incurred in said action or proceeding.

24. LEASE WARRANTY PROVISION

Sellers warrant that there are no oral or written leases on all or any portion of the property exceeding a period of one month.

25. CONSTRUCTION CONTRACT WORK

County or County's contractors or authorized agents shall, at the time of construction, perform

Sellers DJG GRL NAW

Sellers: GREEN; LICH
& WINSTEAD
APN: 054-342-23
Project #: 72375
Escrow #: 205-14714

the following construction work on the Sellers' remaining property:

- A. County or County's contractor or authorized agent will remove any trees and brush in conflict with the proposed road improvements to be constructed within the new right of way limits.
- B. County or County's contractor or authorized agent will remove existing wire fencing and replace with new wire fencing of like-kind material at approximately 6 inches inside new property line. During construction, where applicable and as necessary, temporary fencing will be provided.
- C. County or County's contractor or authorized agent will utilize the Private Easement to construct driveway access for the benefit of adjacent parcel, referenced by El Dorado County Assessor as APN# 054-342-20. The County or County's contractor or authorized agent will conform new driveway encroachment entrance according to Project plans and as described and depicted in Exhibit D, attached hereto.

All work done under this Agreement shall conform to all applicable building, fire and sanitary laws, ordinances, and regulations relating to such work, and shall be done in a good and workmanlike manner. All structures, improvements or other facilities, when removed and relocated, or reconstructed by County, shall be left in as good a condition as found. Sellers understand and agree that after completion of the work described, said facilities, except utility facilities, will be considered Sellers' sole property and Sellers will be responsible for their

Sellers RJG GRL NAW

Sellers: GREEN; LICH
& WINSTEAD
APN: 054-342-23
Project #: 72375
Escrow #: 205-14714

maintenance and repair.

26. PERMISSION TO ENTER FOR CONSTRUCTION PURPOSES

Permission is hereby granted to County, the County's contractor or its authorized agent to enter Sellers' Property, (Assessor's Parcel Number 054-342-23) where necessary, to perform the work as described in Section 25 of this Agreement.

27. EFFECTIVE DATE

This Agreement shall be subject to the approval of the County's Board of Supervisors after due notice and in accordance with the provisions of applicable law.

28. ENTIRE AGREEMENT

This Agreement constitutes the entire agreement between the parties pertaining to the subject matter hereof. No amendment, supplement, modification, waiver, or termination of this Agreement shall be binding unless executed in writing by the party to be bound thereby.

29. AUTHORIZED SIGNATURES

The parties to this Agreement represent that the undersigned individuals executing this Agreement on their respective behalf are fully authorized to do so by law or other appropriate instrument and to bind upon said parties the obligations set forth herein.

**SELLERS: Randy Green, a Married Man as to an Undivided 1/6 Interest;
Ginger Lich, a Married Woman as to an Undivided 1/6 Interest;
Neil Winstead, Successor Trustee of the
Gloria L. Winstead Revocable Trust, 5/27/1999, as to an Undivided 2/3
Interest**

Sellers RJG GRL NAW

Sellers: GREEN; LICH
& WINSTEAD
APN: 054-342-23
Project #: 72375
Escrow #: 205-14714

Date: 5-4-15

By: Randy J Green
Randy Green

Date: 5-4-15

By: Ginger R Lich
Ginger Lich

Date: 5-22-15

By: Neil Winstead successor trustee
Neil Winstead, Successor Trustee of the
Gloria L. Winstead Revocable Trust, 5/27/1999

COUNTY OF EL DORADO:

Date: 7-14-15

By: Brian K. Veerkamp, Chair
Board of Supervisors

ATTEST: James S. Mitrisin
Clerk of the Board of Supervisors

By: George J. Tyler
Deputy Clerk

Sellers RJG GRL NAW

Order No. 205-14714
UPDATE
Version 5

EXHIBIT "A"
LEGAL DESCRIPTION

THE LAND DESCRIBED HEREIN IS SITUATED IN THE STATE OF CALIFORNIA, COUNTY OF EL DORADO, UNINCORPORATED AREA, AND IS DESCRIBED AS FOLLOWS:

ALL THAT PORTION OF SECTION 30, TOWNSHIP 10 NORTH, RANGE 11 EAST, M.D.B.&M., DESCRIBED AS FOLLOWS:

PARCEL 2, AS SHOWN ON THAT CERTAIN PARCEL MAP FILED IN THE OFFICE OF THE COUNTY RECORDER, COUNTY OF EL DORADO, STATE OF CALIFORNIA ON AUGUST 30, 1996 IN BOOK 45 OF PARCEL MAPS AT PAGE 141.

EXCEPTING THEREFROM ALL THAT PORTION DESCRIBED AS FOLLOWS:

BEGINNING AT THE SOUTHEAST CORNER OF SAID PARCEL 2, THENCE NORTH 83 DEG 20' 24" WEST 18.275 METERS (59.96 FEET) ALONG THE SOUTHERLY BOUNDARY OF SAID PARCEL 2 TO A POINT ON THE NEW WESTERLY RIGHT OF WAY LINE OF STATE HIGHWAY 49; THENCE LEAVING SAID SOUTHERLY BOUNDARY ALONG SAID NEW RIGHT OF WAY LINE NORTH 37 DEG 23' 34" EAST 4.165 METERS (13.66 FEET); THENCE NORTH 25 DEG 33' 21" EAST 54.328 METERS (178.24 FEET); THENCE NORTH 17 DEG 30' 19" EAST 65.538 METERS (215.02 FEET) TO A POINT ON THE EXISTING WESTERLY RIGHT OF WAY LINE OF STATE HIGHWAY 49; THENCE ALONG SAID RIGHT OF WAY LINE THE FOLLOWING THREE COURSES: 1) SOUTH 15 DEG 41' 15" WEST 29.472 METERS (96.69 FEET); 2) SOUTH 12 DEG 55' 26" WEST 39.596 METERS (129.91 FEET); 3) SOUTH 12 DEG 05' 16" WEST 51.111 METERS (167.69 FEET) TO THE TRUE POINT OF BEGINNING.

A.P.N. 054-342-23-100

**RECORDING REQUESTED BY AND
WHEN RECORDED MAIL TO:**

County of El Dorado
Board of Supervisors
330 Fair Lane
Placerville, CA 95667

**APN: 054-342-23
Green;Lich and Winstead
#72375 DPS Phase 1A**

Mail Tax Statements to above.
Exempt from Documentary Tax Transfer
Per Revenue and Taxation Code 11922

Above section for Recorder's use

GRANT DEED

FOR VALUABLE CONSIDERATION, receipt of which is hereby acknowledged, **RANDY GREEN, A MARRIED MAN AS TO AN UNDIVIDED 1/6 INTEREST; GINGER LICH, A MARRIED WOMAN AS TO AN UNDIVIDED 1/6 INTEREST; AND NEIL WINSTEAD, SUCCESSOR TRUSTEE OF THE GLORIA L. WINSTEAD REVOCABLE TRUST, 5/27/1999, AS TO AN UNDIVIDED 2/3 INTEREST**, hereinafter referred to as "Grantor", grants to the **COUNTY OF EL DORADO, a political subdivision of the State of California**, in fee, all that certain real property situate in the unincorporated area of the County of El Dorado, State of California,

Described in Exhibit 'A1' and depicted in Exhibit 'B1' attached hereto and made a part hereof, which description is by this reference incorporated herein.

County will use federal/state/local funds for the acquisition of the land rights for this Project. County has entered into a Master Agreement, Administering Agency – State Agreement for Federal Aid Projects, Agreement No. 03-5925R, effective February 14, 2007. County has agreed to comply with the terms and conditions of that Agreement, which include compliance with all Fair Employment Practices and with all Nondiscrimination Assurances as are contained in said Master Agreement

TO HAVE AND TO HOLD said lands and interests therein unto COUNTY OF EL DORADO and its successors forever, subject, however, to the covenant, conditions, restrictions and reservations herein contained as follows, which will remain in effect for the period during which the real property or structures are used for a purpose for which federal financial assistance is extended or for another purpose involving the provision of similar services or benefits and shall be binding on COUNTY OF EL DORADO, its successors and assigns.

COUNTY OF EL DORADO, does hereby covenant and agree as a covenant running with the land for itself, successors and assigns, that:

(a) no person shall on the grounds of race, color, sex, national origin, religion, age or disability, be excluded from participation in, be denied the benefits of, or be otherwise subjected to discrimination with regard to any facility located wholly or in part on, over, or under such lands hereby conveyed; and

(b) COUNTY OF EL DORADO shall use the lands and interests in land so conveyed, in compliance with all requirements imposed by or pursuant to Title 49, Code of Federal Regulations, Department of Transportation, Subtitle A, Office of the Secretary, Part 21, Non-discrimination in federally-assisted programs of the Department of

Transportation – Effectuation of Title VI of the Civil Rights Act of 1964, and as ^{EXHIBIT B} Regulations may be amended; and

(c) in the event of breach of any of the above-mentioned nondiscrimination conditions, and only after determination that it is necessary in order to effectuate the purposes of Title VI of the Civil Rights Act of 1964, the U.S. Department of Transportation shall have a right to re-enter said lands and facilities on said land, and the above-described land and facilities shall thereon revert to and vest in and become the absolute property of the U.S. Department of Transportation and its assigns as such interest existed upon COUNTY OF EL DORADO's acquisition.

IN WITNESS WHEREOF, Grantor has herein subscribed its name on this _____ day of _____, 20__.

GRANTOR: RANDY GREEN, A MARRIED MAN AS TO AN UNDIVIDED 1/6 INTEREST; GINGER LICH, A MARRIED WOMAN AS TO AN UNDIVIDED 1/6 INTEREST; AND NEIL WINSTEAD, SUCCESSOR TRUSTEE OF THE GLORIA L. WINSTEAD REVOCABLE TRUST, 5/27/1999, AS TO AN UNDIVIDED 2/3 INTEREST

Randy Green

Ginger Lich

Neil Winstead, As Successor Trustee to the
Gloria L. Winstead Revocable Trust, 5/27/1999

(All signatures must be acknowledged by a Notary Public)

EXHIBIT 'A1'
(36364-1)

All that certain real property situate in Section 30, Township 10 North, Range 11 East, Mount Diablo Meridian, Townsite of Diamond Springs, County of El Dorado, State of California, being a portion of Parcel 2 of that particular Parcel Map filed in Book 45, Page 141 in the Official Records of El Dorado County more particularly described as follows:

BEGINNING at the Northeast corner of said Parcel; thence along the northerly line of said Parcel South 88° 55' 00" West 132.30 feet; thence leaving said northerly line South 21° 55' 42" West 345.04 feet; thence South 33° 09' 49" West 163.05 feet to the southerly line of said Parcel; thence along said southerly line the following three courses: 1) South 85° 06' 23" East 50.70 feet; 2) South 60° 52' 49" East 40.60 feet; 3) South 83° 21' 19" East 79.55 feet to the northwesterly line of Tract 1 as shown on that particular Record of Survey filed in Book 29, Page 19; thence along said northwesterly line the following three courses: 1) North 37° 22' 39" East 13.66 feet; 2) North 25° 33' 21" East 178.24 feet; 3) North 17° 36' 27" East 214.59 feet to the most northerly corner of said Tract 1; thence along the easterly line of said Parcel 2 North 16° 52' 25" East 121.38 feet to the POINT OF BEGINNING. Containing 73,760 square feet (1.69 acres) more or less.

-End of Description-

See Exhibit 'B1' attached hereto and made a part hereof.

The Basis of Bearings of the above description is Grid North and is identical to that shown on that particular Record of Survey filed in Book 31 of Surveys, Page 143. Distances used in the above description are grid distances. Divide distances by 0.999855 to obtain ground level distances.

The purpose of the above description is to describe that portion of said Parcel as a right of way for road purposes.



Joseph C. Neely, P.L.S. 9026
Associate Land Surveyor
El Dorado County
Community Development Agency
Transportation Division



Dated: 2/19/2015

EXHIBIT 'B1'

EXHIBIT B

Situate in Section 30, T. 10 N., R. 11 E., M.D.M.
Townsite of Diamond Springs
County of El Dorado, State of California



POINT OF BEGINNING
NORTHEAST CORNER
PAR 2, PM 45-141

S 88° 55' 00" W
132.30'

POR. PARCEL 2
P.M. 45/141
APN 054-342-23
WINSTEAD/GREEN/LICH

36364-1

FEE RIGHT-OF-WAY
AREA=73,760 SQ. FT. ±
1.69 ACRES ±

S 33° 09' 49" W
163.05'

S 21° 55' 42" W 345.04'

N 16° 52' 25" E
121.38'

N 17° 36' 27" E 214.59'

STATE RTE. 49

S 85° 06' 23" E
50.70'

S 60° 52' 49" E
40.60'

S 83° 21' 19" E
79.55'

N 37° 22' 39" E
13.66'

N 25° 33' 21" E 178.24'



Grid North
Scale 1"=100'

**RECORDING REQUESTED BY AND
WHEN RECORDED MAIL TO:**

County of El Dorado
Board of Supervisors
330 Fair Lane
Placerville, CA 95667

APN: 054-342-23
Green; Lich; and Winstead
Project #: 72375 DSP – Phase 1A

Mail Tax Statements to above
Exempt from Documentary Tax Transfer
Per Revenue and Taxation Code 11922

Above section for Recorder's use

GRANT OF PRIVATE EASEMENT

FOR VALUABLE CONSIDERATION, receipt of which is hereby acknowledged, **RANDY GREEN, A MARRIED MAN AS TO AN UNDIVIDED 1/6 INTEREST; GINGER LICH, A MARRIED WOMAN AS TO AN UNDIVIDED 1/6 INTEREST; AND NEIL WINSTEAD, SUCCESSOR TRUSTEE OF THE GLORIA L. WINSTEAD REVOCABLE TRUST, 5/27/1999, AS TO AN UNDIVIDED 2/3 INTEREST**, hereinafter referred to as "Grantors", grant to **CHARLES T. AND SHEILA A. SWEET**, an easement for the construction, installation, inspection, repair and maintenance of an exclusive driveway easement benefitting the adjacent parcel to the south, APN# 054-342-20; over, upon, and across a portion of all that certain real property situate in the unincorporated area of the County of El Dorado, State of California,

DESCRIBED IN EXHIBIT 'A2' AND DEPICTED IN EXHIBIT 'B2' ATTACHED HERETO AND MADE A PART HEREOF, WHICH DESCRIPTION IS BY THIS REFERENCE INCORPORATED HEREIN.

Said driveway easement shall be for the exclusive use and benefit of the adjacent southern parcel owner of record, their successors, assigns, agents, employees, tenants, visitors, licensees and shall not be limited unless expressly stated herein. Said easement shall include rights of way for ingress and egress, in perpetuity, by foot or surface motor vehicles as may be necessary or appropriate. The benefitting parcel owner, their successors, heirs, executors, administrators, and assigns shall maintain such driveway easement, including; upkeep, repair and care necessary to maintain the driveway in its original condition. Any damage including, but not limited to any landscaping, caused by parcel owner, his or her invitee, licensee, or guest shall be the sole responsibility of the benefitting parcel owner. Benefitting parcel owner shall retain the right to trim and remove trees, tree limbs, and brush, together with any and all

appurtenances appertaining thereto, over, across, and within said access easement area.

County will use federal/state/local funds for the acquisition of the land rights for this Project. County has entered into a Master Agreement, Administering Agency – State Agreement for Federal Aid Projects, Agreement No. 03-5925R, effective February 14, 2007. County has agreed to comply with the terms and conditions of that Agreement, which include compliance with all Fair Employment Practices and with all Nondiscrimination Assurances as are contained in said Master Agreement

TO HAVE AND TO HOLD said lands and interests therein unto COUNTY OF EL DORADO and its successors forever, subject, however, to the covenant, conditions, restrictions and reservations herein contained as follows, which will remain in effect for the period during which the real property or structures are used for a purpose for which federal financial assistance is extended or for another purpose involving the provision of similar services or benefits and shall be binding on COUNTY OF EL DORADO, its successors and assigns.

COUNTY OF EL DORADO, does hereby covenant and agree as a covenant running with the land for itself, successors and assigns, that:

- (a) no person shall on the grounds of race, color, sex, national origin, religion, age or disability, be excluded from participation in, be denied the benefits of, or be otherwise subjected to discrimination with regard to any facility located wholly or in part on, over, or under such lands hereby conveyed; and
- (b) COUNTY OF EL DORADO shall use the lands and interests in land so conveyed, in compliance with all requirements imposed by or pursuant to Title 49, Code of Federal Regulations, Department of Transportation, Subtitle A, Office of the Secretary, Part 21, Non-discrimination in federally-assisted programs of the Department of Transportation – Effectuation of Title VI of the Civil Rights Act of 1964, and as Regulations may be amended; and
- (c) in the event of breach of any of the above-mentioned nondiscrimination conditions, and only after determination that it is necessary in order to effectuate the purposes of Title VI of the Civil Rights Act of 1964, the U.S. Department of Transportation shall have a right to re-enter said lands and facilities on said land, and the above-described land and facilities shall thereon revert to and vest in and become the absolute property of the U.S. Department of Transportation and its assigns as such interest existed upon COUNTY OF EL DORADO's acquisition.

IN WITNESS WHEREOF, Grantors have herein subscribed their names on this _____ day of _____, 20__.

GRANTORS:

Randy Green

Ginger Lich

Neil Winstead, as Successor Trustee of the
Gloria L. Winstead Revocable Trust, 5/27/1999

(A Notary Public Must Acknowledge All Signatures)

EXHIBIT 'A2'
(36364-2)

All that certain real property situate in Section 30, Township 10 North, Range 11 East, Mount Diablo Meridian, Townsite of Diamond Springs, County of El Dorado, State of California, being a portion of Parcel 2 of that particular Parcel Map filed in Book 45, Page 141 in the Official Records of El Dorado County more particularly described as follows:


COMMENCING at the Northeast corner of said Parcel; thence along the northerly line of said Parcel South 88° 55' 00" West 132.30 feet; thence leaving said northerly line South 21° 55' 42" West 345.04 feet to the TRUE POINT OF BEGINNING; thence South 33° 09' 49" West 163.05 feet to the southerly line of said Parcel; thence along said southerly line North 85° 06' 23" West 29.26 feet; thence leaving said southerly line North 5° 41' 15" East 35.22 feet; thence North 43° 22' 22" East 144.70 feet; thence South 68° 04' 18" East 16.69 feet to the TRUE POINT OF BEGINNING. Containing 5,065 square feet (0.12 acres) more or less.

-End of Description-

See Exhibit 'B2' attached hereto and made a part hereof.

The Basis of Bearings of the above description is Grid North and is identical to that shown on that particular Record of Survey filed in Book 31 of Surveys, Page 143. Distances used in the above description are grid distances. Divide distances by 0.999855 to obtain ground level distances.

The purpose of the above description is to describe that portion of said Parcel as an easement for drainage, ingress and egress purposes.

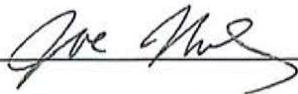

Joseph C. Neely, P.L.S. 9026
Associate Land Surveyor
El Dorado County
Community Development Agency
Transportation Division



Dated: 2/10/2015

EXHIBIT 'B2'

EXHIBIT C

Situate in Section 30, T. 10 N., R. 11 E., M.D.M.
Townsite of Diamond Springs
County of El Dorado, State of California



POINT OF COMMENCEMENT
NORTHEAST CORNER PAR 2, PM 45-141

S 88° 55' 00" W
132.30(TIE)'

POR. PARCEL 2
P.M. 45/141
APN 054-342-23
WINSTEAD/GREEN/LICH

S 21° 55' 42" W 345.04' (TIE)

S 68° 04' 18" E
16.69'

N 43° 22' 22" E
144.70'

36364-2

EASEMENT
AREA=5,065 SQ. FT. ±
0.12 ACRES ±

TRUE POINT
OF BEGINNING

N 05° 41' 15" E
35.22'

S 33° 09' 49" W
163.05'

N 85° 06' 23" W
29.26'

STATE RTE. 49



Grid North
Scale 1"=100'

**RECORDING REQUESTED BY AND
WHEN RECORDED MAIL TO:**

County of El Dorado
Board of Supervisors
330 Fair Lane
Placerville, CA 95667

APN: 054-342-23
Green; Lich; and Winstead
Project #: 72375 DSP – Phase 1A

Mail Tax Statements to above
Exempt from Documentary Tax Transfer
Per Revenue and Taxation Code 11922

Above section for Recorder's use

GRANT OF PRIVATE EASEMENT

FOR VALUABLE CONSIDERATION, receipt of which is hereby acknowledged, **RANDY GREEN, A MARRIED MAN AS TO AN UNDIVIDED 1/6 INTEREST; GINGER LICH, A MARRIED WOMAN AS TO AN UNDIVIDED 1/6 INTEREST; AND NEIL WINSTEAD, SUCCESSOR TRUSTEE OF THE GLORIA L. WINSTEAD REVOCABLE TRUST, 5/27/1999, AS TO AN UNDIVIDED 2/3 INTEREST**, hereinafter referred to as "Grantors", grant to **CHARLES T. AND SHEILA A. SWEET**, an easement for the construction, installation, inspection, repair and maintenance of an exclusive driveway easement benefitting the adjacent parcel to the south, APN# 054-342-20; over, upon, and across a portion of all that certain real property situate in the unincorporated area of the County of El Dorado, State of California,

DESCRIBED IN EXHIBIT 'A' AND DEPICTED IN EXHIBIT 'B' ATTACHED HERETO AND MADE A PART HEREOF, WHICH DESCRIPTION IS BY THIS REFERENCE INCORPORATED HEREIN.

Said driveway easement shall be for the exclusive use and benefit of the adjacent southern parcel owner of record, their successors, assigns, agents, employees, tenants, visitors, licensees and shall not be limited unless expressly stated herein. Said easement shall include rights of way for ingress and egress, in perpetuity, by foot or surface motor vehicles as may be necessary or appropriate. The benefitting parcel owner, their successors, heirs, executors, administrators, and assigns shall maintain such driveway easement, including; upkeep, repair and care necessary to maintain the driveway in its original condition. Any damage including, but not limited to any landscaping, caused by parcel owner, his or her invitee, licensee, or guest shall be the sole responsibility of the benefitting parcel owner. Benefitting parcel owner shall retain the right to trim and remove trees, tree limbs, and brush, together with any and all

appurtenances appertaining thereto, over, across, and within said access easement area.

County will use federal/state/local funds for the acquisition of the land rights for this Project. County has entered into a Master Agreement, Administering Agency – State Agreement for Federal Aid Projects, Agreement No. 03-5925R, effective February 14, 2007. County has agreed to comply with the terms and conditions of that Agreement, which include compliance with all Fair Employment Practices and with all Nondiscrimination Assurances as are contained in said Master Agreement

TO HAVE AND TO HOLD said lands and interests therein unto COUNTY OF EL DORADO and its successors forever, subject, however, to the covenant, conditions, restrictions and reservations herein contained as follows, which will remain in effect for the period during which the real property or structures are used for a purpose for which federal financial assistance is extended or for another purpose involving the provision of similar services or benefits and shall be binding on COUNTY OF EL DORADO, its successors and assigns.

COUNTY OF EL DORADO, does hereby covenant and agree as a covenant running with the land for itself, successors and assigns, that:

- (a) no person shall on the grounds of race, color, sex, national origin, religion, age or disability, be excluded from participation in, be denied the benefits of, or be otherwise subjected to discrimination with regard to any facility located wholly or in part on, over, or under such lands hereby conveyed; and
- (b) COUNTY OF EL DORADO shall use the lands and interests in land so conveyed, in compliance with all requirements imposed by or pursuant to Title 49, Code of Federal Regulations, Department of Transportation, Subtitle A, Office of the Secretary, Part 21, Non-discrimination in federally-assisted programs of the Department of Transportation – Effectuation of Title VI of the Civil Rights Act of 1964, and as Regulations may be amended; and
- (c) in the event of breach of any of the above-mentioned nondiscrimination conditions, and only after determination that it is necessary in order to effectuate the purposes of Title VI of the Civil Rights Act of 1964, the U.S. Department of Transportation shall have a right to re-enter said lands and facilities on said land, and the above-described land and facilities shall thereon revert to and vest in and become the absolute property of the U.S. Department of Transportation and its assigns as such interest existed upon COUNTY OF EL DORADO's acquisition.

IN WITNESS WHEREOF, Grantors have herein subscribed their names on this
4 day of MAY, 2015.

GRANTORS:

Randy J Green
Randy Green

Ginger R Lich
Ginger Lich

Neil Winstead, successor trustee
Neil Winstead, as Successor Trustee of the
Gloria L. Winstead Revocable Trust, 5/27/1999

(A Notary Public Must Acknowledge All Signatures)

EXHIBIT 'A2'
(36364-2)

All that certain real property situate in Section 30, Township 10 North, Range 11 East, Mount Diablo Meridian, Townsite of Diamond Springs, County of El Dorado, State of California, being a portion of Parcel 2 of that particular Parcel Map filed in Book 45, Page 141 in the Official Records of El Dorado County more particularly described as follows:

COMMENCING at the Northeast corner of said Parcel; thence along the northerly line of said Parcel South 88° 55' 00" West 132.30 feet; thence leaving said northerly line South 21° 55' 42" West 345.04 feet to the TRUE POINT OF BEGINNING; thence South 33° 09' 49" West 163.05 feet to the southerly line of said Parcel; thence along said southerly line North 85° 06' 23" West 29.26 feet; thence leaving said southerly line North 5° 41' 15" East 35.22 feet; thence North 43° 22' 22" East 144.70 feet; thence South 68° 04' 18" East 16.69 feet to the TRUE POINT OF BEGINNING. Containing 5,065 square feet (0.12 acres) more or less.

-End of Description-

See Exhibit 'B2' attached hereto and made a part hereof.

The Basis of Bearings of the above description is Grid North and is identical to that shown on that particular Record of Survey filed in Book 31 of Surveys, Page 143. Distances used in the above description are grid distances. Divide distances by 0.999855 to obtain ground level distances.

The purpose of the above description is to describe that portion of said Parcel as an easement for drainage, ingress and egress purposes.



Joseph C. Neely, P.L.S. 9026
Associate Land Surveyor
El Dorado County
Community Development Agency
Transportation Division



Dated: 2/10/2015

EXHIBIT 'B2'

Situate in Section 30, T. 10 N., R. 11 E., M.D.M.
Townsite of Diamond Springs
County of El Dorado, State of California



POINT OF COMMENCEMENT
NORTHEAST CORNER PAR 2, PM 45-141

S 88° 55' 00" W
132.30(TIE)'

*POR. PARCEL 2
P.M. 45/141
APN 054-342-23
WINSTEAD/GREEN/LICH*

S 68° 04' 18" E
16.69'

N 43° 22' 22" E
144.70'

S 21° 55' 42" W 345.04' (TIE)

TRUE POINT
OF BEGINNING

36364-2
EASEMENT
AREA=5,065 SQ. FT. ±
0.12 ACRES ±

N 05° 41' 15" E
35.22'

S 33° 09' 49" W
163.05'

N 85° 06' 23" W
29.26'

STATE RTE. 49



Grid North
Scale 1"=100'

STATE OF IDAHO

COUNTY OF KOOTENAI


ON THIS 4 DAY OF MAY, 2015, BEFORE ME, A NOTARY PUBLIC IN AND FOR SAID STATE, PERSONALLY APPEARED _____, KNOWN TO ME TO BE THE PERSONS WHOSE NAMES ARE SUBSCRIBED TO THE WITHIN INSTRUMENT, AND ACKNOWLEDGED TO ME THAT THEY EXECUTED THE SAME.

Lori A. Moreland

NOTARY PUBLIC FOR IDAHO

RESIDING AT _____

NOTARY PUBLIC FOR STATE OF IDAHO
RESIDING AT POST FALLS IDAHO 83854
MY COMMISSION EXPIRES ON 03-16-2017

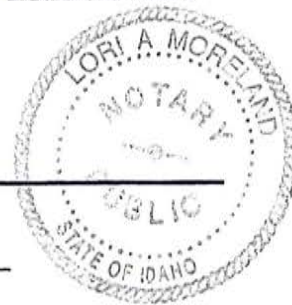

STATE OF IDAHO

COUNTY OF KOOTENAI


ON THIS 4 DAY OF MAY, 2015, BEFORE ME, A NOTARY PUBLIC IN AND FOR SAID STATE, PERSONALLY APPEARED Bandy Green, KNOWN TO ME TO BE THE PERSONS WHOSE NAMES ARE SUBSCRIBED TO THE WITHIN INSTRUMENT, AND ACKNOWLEDGED TO ME THAT THEY EXECUTED THE SAME.

Lori A. Moreland

NOTARY PUBLIC FOR IDAHO

RESIDING AT _____

NOTARY PUBLIC FOR STATE OF IDAHO
RESIDING AT POST FALLS IDAHO 83854
MY COMMISSION EXPIRES ON 03-16-2017

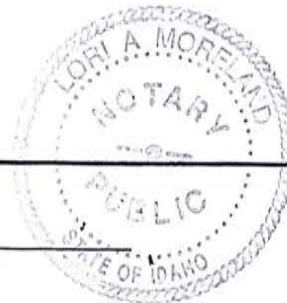

CALIFORNIA ALL-PURPOSE ACKNOWLEDGMENT

CIVIL CODE § 1189


A notary public or other officer completing this certificate verifies only the identity of the individual who signed the document to which this certificate is attached, and not the truthfulness, accuracy, or validity of that document.

State of California)
County of Tehama)
On 05/22/15 before me, N. Torres, Notary Public,
Date Here Insert Name and Title of the Officer
personally appeared Neil Winstead
Name(s) of Signer(s)

who proved to me on the basis of satisfactory evidence to be the person(s) whose name(s) are subscribed to the within instrument and acknowledged to me that he/she/they executed the same in his/her/their authorized capacity(ies), and that by his/her/their signature(s) on the instrument the person(s), or the entity upon behalf of which the person(s) acted, executed the instrument.

I certify under PENALTY OF PERJURY under the laws of the State of California that the foregoing paragraph is true and correct.

WITNESS my hand and official seal.

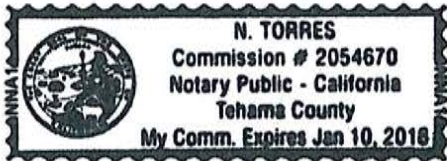

Signature [Handwritten Signature]
Signature of Notary Public

Place Notary Seal Above

OPTIONAL

Though this section is optional, completing this information can deter alteration of the document or fraudulent reattachment of this form to an unintended document.

Description of Attached Document

Title or Type of Document: _____ Document Date: _____
Number of Pages: _____ Signer(s) Other Than Named Above: _____

Capacity(ies) Claimed by Signer(s)

Signer's Name: _____
 Corporate Officer — Title(s): _____
 Partner — Limited General
 Individual Attorney in Fact
 Trustee Guardian or Conservator
 Other: _____
Signer Is Representing: _____

Signer's Name: _____
 Corporate Officer — Title(s): _____
 Partner — Limited General
 Individual Attorney in Fact
 Trustee Guardian or Conservator
 Other: _____
Signer Is Representing: _____

**RECORDING REQUESTED BY AND
WHEN RECORDED, RETURN TO:**

County of El Dorado
Board of Supervisors
330 Fair Lane
Placerville, CA 95667

APN# 54-342-23
Green; Lich; and Winstead

CERTIFICATE OF ACCEPTANCE


This is to certify that the interest in real property conveyed by the Grant of Private Easement dated _____, 201__, from **RANDY GREEN, A MARRIED MAN AS TO AN UNDIVIDED 1/6 INTEREST; GINGER LICH, A MARRIED WOMAN AS TO AN UNDIVIDED 1/6 INTEREST; AND NEIL WINSTEAD, SUCCESSOR TRUSTEE OF THE GLORIA L. WINSTEAD REVOCABLE TRUST DATED, 5/27/1999 AS TO AN UNDIVIDED 2/3 INTEREST**, is hereby accepted by order of the County of El Dorado Board of Supervisors and the grantee consents to the recordation thereof by its duly authorized officer.

APN: 054-342-23

Dated this 14th day of July, 2015.

COUNTY OF EL DORADO


By: _____

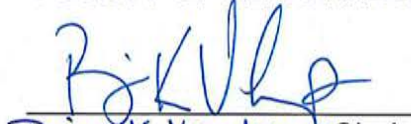
Brian K. Veerkamp, Chair
Board of Supervisors

ATTEST:


Clerk of the Board of Supervisors

By: _____


Deputy Clerk

**RECORDING REQUESTED BY AND
WHEN RECORDED MAIL TO:**

County of El Dorado
Board of Supervisors
330 Fair Lane
Placerville, CA 95667

**APN: 054-342-23
Green;Lich and Winstead
#72375 DPS Phase 1A**

Mail Tax Statements to above.
Exempt from Documentary Tax Transfer
Per Revenue and Taxation Code 11922

Above section for Recorder's use

GRANT DEED

FOR VALUABLE CONSIDERATION, receipt of which is hereby acknowledged, **RANDY GREEN, A MARRIED MAN AS TO AN UNDIVIDED 1/6 INTEREST; GINGER LICH, A MARRIED WOMAN AS TO AN UNDIVIDED 1/6 INTEREST; AND NEIL WINSTEAD, SUCCESSOR TRUSTEE OF THE GLORIA L. WINSTEAD REVOCABLE TRUST, 5/27/1999, AS TO AN UNDIVIDED 2/3 INTEREST**, hereinafter referred to as "Grantor", grants to the **COUNTY OF EL DORADO, a political subdivision of the State of California**, in fee, all that certain real property situate in the unincorporated area of the County of El Dorado, State of California,

Described in Exhibit 'A1' and depicted in Exhibit 'B1' attached hereto and made a part hereof, which description is by this reference incorporated herein.

County will use federal/state/local funds for the acquisition of the land rights for this Project. County has entered into a Master Agreement, Administering Agency – State Agreement for Federal Aid Projects, Agreement No. 03-5925R, effective February 14, 2007. County has agreed to comply with the terms and conditions of that Agreement, which include compliance with all Fair Employment Practices and with all Nondiscrimination Assurances as are contained in said Master Agreement

TO HAVE AND TO HOLD said lands and interests therein unto COUNTY OF EL DORADO and its successors forever, subject, however, to the covenant, conditions, restrictions and reservations herein contained as follows, which will remain in effect for the period during which the real property or structures are used for a purpose for which federal financial assistance is extended or for another purpose involving the provision of similar services or benefits and shall be binding on COUNTY OF EL DORADO, its successors and assigns.

COUNTY OF EL DORADO, does hereby covenant and agree as a covenant running with the land for itself, successors and assigns, that:

(a) no person shall on the grounds of race, color, sex, national origin, religion, age or disability, be excluded from participation in, be denied the benefits of, or be otherwise subjected to discrimination with regard to any facility located wholly or in part on, over, or under such lands hereby conveyed; and

(b) COUNTY OF EL DORADO shall use the lands and interests in land so conveyed, in compliance with all requirements imposed by or pursuant to Title 49, Code of Federal Regulations, Department of Transportation, Subtitle A, Office of the Secretary, Part 21, Non-discrimination in federally-assisted programs of the Department of

Transportation – Effectuation of Title VI of the Civil Rights Act of 1964, and as Regulations may be amended; and

(c) in the event of breach of any of the above-mentioned nondiscrimination conditions, and only after determination that it is necessary in order to effectuate the purposes of Title VI of the Civil Rights Act of 1964, the U.S. Department of Transportation shall have a right to re-enter said lands and facilities on said land, and the above-described land and facilities shall thereon revert to and vest in and become the absolute property of the U.S. Department of Transportation and its assigns as such interest existed upon COUNTY OF EL DORADO's acquisition.

IN WITNESS WHEREOF, Grantor has herein subscribed its name on this 4 day of MAY, 2015.

GRANTOR: RANDY GREEN, A MARRIED MAN AS TO AN UNDIVIDED 1/6 INTEREST; GINGER LICH, A MARRIED WOMAN AS TO AN UNDIVIDED 1/6 INTEREST; AND NEIL WINSTEAD, SUCCESSOR TRUSTEE OF THE GLORIA L. WINSTEAD REVOCABLE TRUST, 5/27/1999, AS TO AN UNDIVIDED 2/3 INTEREST

Randy J Green
Randy Green

Ginger R Lich
Ginger Lich

Neil Winstead, successor trustee
Neil Winstead, As Successor Trustee to the
Gloria L. Winstead Revocable Trust, 5/27/1999

(All signatures must be acknowledged by a Notary Public)

EXHIBIT 'A1'
(36364-1)

All that certain real property situate in Section 30, Township 10 North, Range 11 East, Mount Diablo Meridian, Townsite of Diamond Springs, County of El Dorado, State of California, being a portion of Parcel 2 of that particular Parcel Map filed in Book 45, Page 141 in the Official Records of El Dorado County more particularly described as follows:

BEGINNING at the Northeast corner of said Parcel; thence along the northerly line of said Parcel South 88° 55' 00" West 132.30 feet; thence leaving said northerly line South 21° 55' 42" West 345.04 feet; thence South 33° 09' 49" West 163.05 feet to the southerly line of said Parcel; thence along said southerly line the following three courses: 1) South 85° 06' 23" East 50.70 feet; 2) South 60° 52' 49" East 40.60 feet; 3) South 83° 21' 19" East 79.55 feet to the northwesterly line of Tract 1 as shown on that particular Record of Survey filed in Book 29, Page 19; thence along said northwesterly line the following three courses: 1) North 37° 22' 39" East 13.66 feet; 2) North 25° 33' 21" East 178.24 feet; 3) North 17° 36' 27" East 214.59 feet to the most northerly corner of said Tract 1; thence along the easterly line of said Parcel 2 North 16° 52' 25" East 121.38 feet to the POINT OF BEGINNING. Containing 73,760 square feet (1.69 acres) more or less.

-End of Description-

See Exhibit 'B1' attached hereto and made a part hereof.

The Basis of Bearings of the above description is Grid North and is identical to that shown on that particular Record of Survey filed in Book 31 of Surveys, Page 143. Distances used in the above description are grid distances. Divide distances by 0.999855 to obtain ground level distances.

The purpose of the above description is to describe that portion of said Parcel as a right of way for road purposes.



Joseph C. Neely, P.L.S. 9026
Associate Land Surveyor
El Dorado County
Community Development Agency
Transportation Division



Dated: 2/19/2015

EXHIBIT 'B1'


Situate in Section 30, T. 10 N., R. 11 E., M.D.M.
Townsite of Diamond Springs
County of El Dorado, State of California



POINT OF BEGINNING
NORTHEAST CORNER
PAR 2, PM 45-141

*POR. PARCEL 2
P.M. 45/141
APN 054-342-23
WINSTEAD/GREEN/LICH*

36364-1
FEE RIGHT-OF-WAY
AREA=73,760 SQ. FT. ±
1.69 ACRES ±

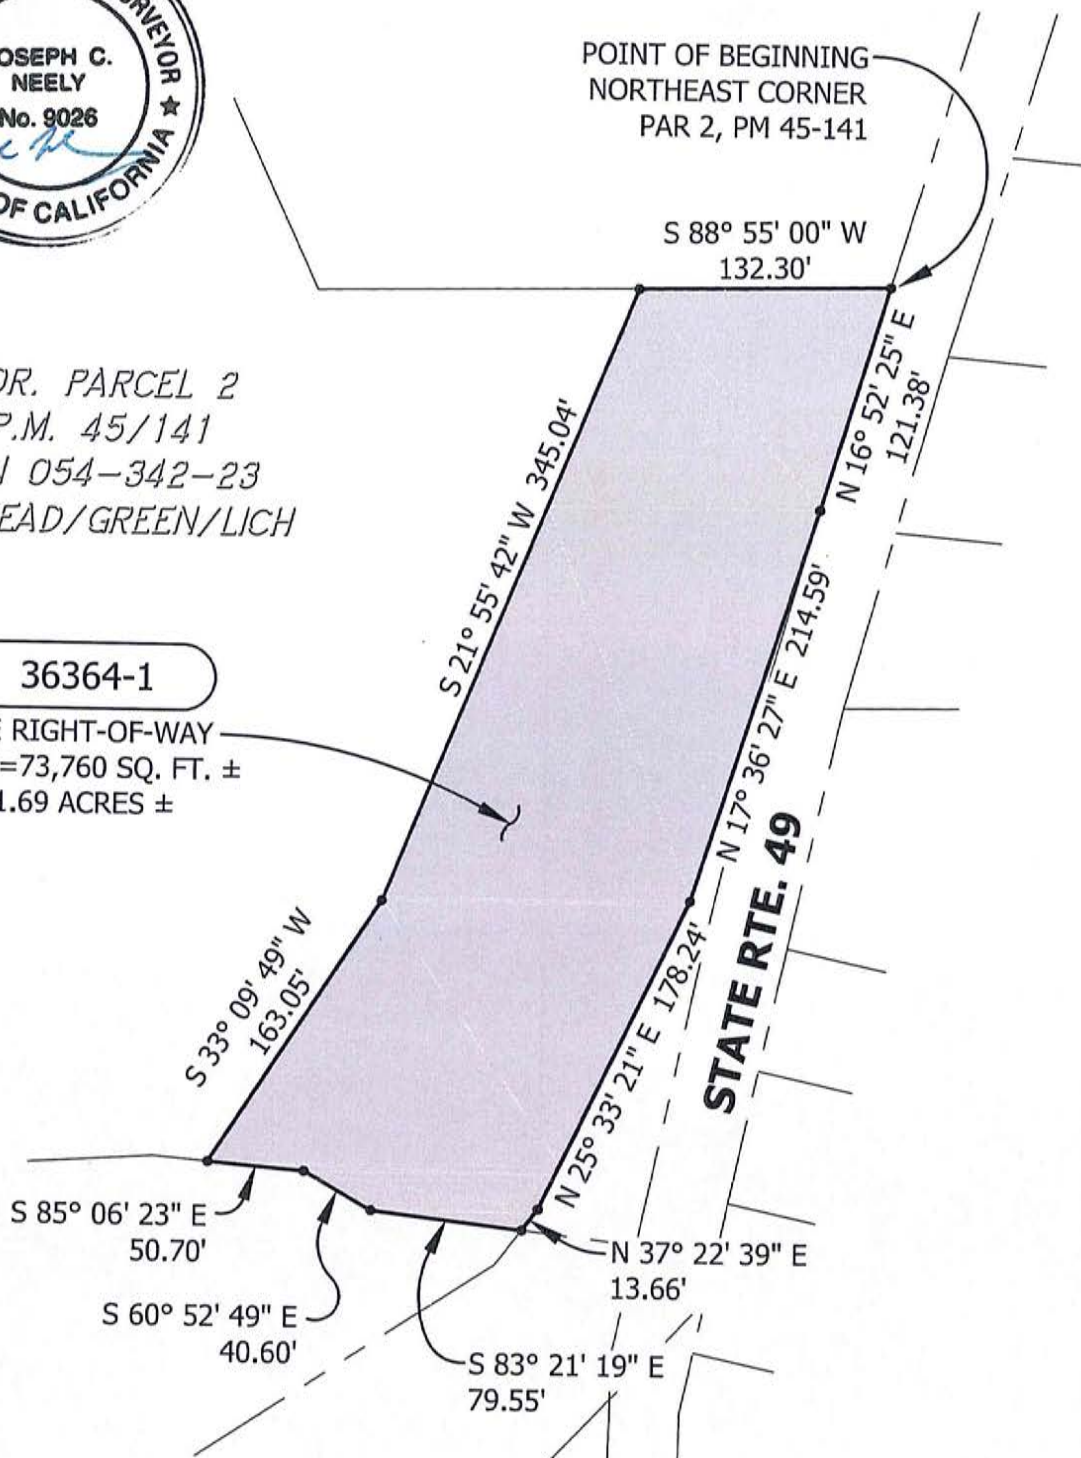

Grid North
Scale 1"=100'

STATE OF IDAHO

COUNTY OF KOOTENAI

ON THIS 4 DAY OF MAY, 2015, BEFORE ME, A NOTARY PUBLIC IN AND FOR SAID STATE, PERSONALLY APPEARED Ginger K Lich, KNOWN TO ME TO BE THE PERSONS WHOSE NAMES ARE SUBSCRIBED TO THE WITHIN INSTRUMENT, AND ACKNOWLEDGED TO ME THAT THEY EXECUTED THE SAME.

Lori A Moreland

NOTARY PUBLIC FOR IDAHO

RESIDING AT _____

NOTARY PUBLIC FOR STATE OF IDAHO
RESIDING AT POST FALLS IDAHO 83854
MY COMMISSION EXPIRES ON 03-16-2017



STATE OF IDAHO

COUNTY OF KOOTENAI


ON THIS 4 DAY OF MAY, 2015, BEFORE ME, A NOTARY PUBLIC IN AND FOR SAID STATE, PERSONALLY APPEARED Randy Green, KNOWN TO ME TO BE THE PERSONS WHOSE NAMES ARE SUBSCRIBED TO THE WITHIN INSTRUMENT, AND ACKNOWLEDGED TO ME THAT THEY EXECUTED THE SAME.

Lori A Moreland

NOTARY PUBLIC FOR IDAHO

RESIDING AT _____

NOTARY PUBLIC FOR STATE OF IDAHO
RESIDING AT POST FALLS IDAHO 83854
MY COMMISSION EXPIRES ON 03-16-2017

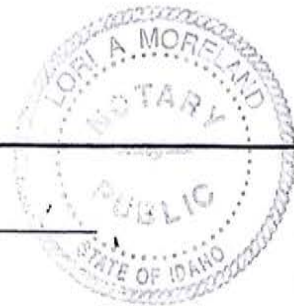

CALIFORNIA ALL-PURPOSE ACKNOWLEDGMENT

CIVIL CODE § 1189

A notary public or other officer completing this certificate verifies only the identity of the individual who signed the document to which this certificate is attached, and not the truthfulness, accuracy, or validity of that document.

State of California)
County of Tehama)
On 05/22/15 before me, N. Torres, Notary Public,
Date Here Insert Name and Title of the Officer
personally appeared Neil Winstead
Name(s) of Signer(s)

who proved to me on the basis of satisfactory evidence to be the person(s) whose name(s) is/are subscribed to the within instrument and acknowledged to me that he/she/they executed the same in his/her/their authorized capacity(ies), and that by his/her/their signature(s) on the instrument the person(s) or the entity upon behalf of which the person(s) acted, executed the instrument.

I certify under PENALTY OF PERJURY under the laws of the State of California that the foregoing paragraph is true and correct.

WITNESS my hand and official seal.



Signature [Handwritten Signature]
Signature of Notary Public

Place Notary Seal Above

OPTIONAL

Though this section is optional, completing this information can deter alteration of the document or fraudulent reattachment of this form to an unintended document.

Description of Attached Document

Title or Type of Document: _____ Document Date: _____
Number of Pages: _____ Signer(s) Other Than Named Above: _____

Capacity(ies) Claimed by Signer(s)

Signer's Name: _____ Signer's Name: _____
 Corporate Officer — Title(s): _____ Corporate Officer — Title(s): _____
 Partner — Limited General Partner — Limited General
 Individual Attorney in Fact Individual Attorney in Fact
 Trustee Guardian or Conservator Trustee Guardian or Conservator
 Other: _____ Other: _____
Signer Is Representing: _____ Signer Is Representing: _____

**RECORDING REQUESTED BY AND
WHEN RECORDED, RETURN TO:**

County of El Dorado
Board of Supervisors
330 Fair Lane
Placerville, CA 95667

APN: 054-342-23
Green; Lich; and Winstead

CERTIFICATE OF ACCEPTANCE

This is to certify that the interest in real property conveyed by the Grant Deed dated _____, 201__, from **RANDY GREEN, A MARRIED MAN AS TO AN UNDIVIDED 1/6 INTEREST; GINGER LICH, A MARRIED WOMAN AS TO AN UNDIVIDED 1/6 INTEREST; AND NEIL WINSTEAD, SUCCESSOR TRUSTEE OF THE GLORIA L. WINSTEAD REVOCABLE TRUST DATED, 5/27/1999 AS TO AN UNDIVIDED 2/3 INTEREST**, is hereby accepted by order of the County of El Dorado Board of Supervisors and the grantee consents to the recordation thereof by its duly authorized officer.

APN: 054-342-23

Dated this 14th day of July, 2015.

COUNTY OF EL DORADO

By: 
Brian K. Veerkamp, Chair
Board of Supervisors

ATTEST:

James S. Mutrisin
Clerk of the Board of Supervisors

By: 
Deputy Clerk