



EL DORADO COUNTY

DEPARTMENT OF TRANSPORTATION

<http://www.edcgov.us/DOT/>

PLACERVILLE OFFICES:

MAIN OFFICE:

2850 Fairlane Court, Placerville, CA 95667
(530) 621-5900 / (530) 626-0387 Fax

CONSTRUCTION & MAINTENANCE:

2441 Headington Road, Placerville, CA 95667
(530) 642-4909 / (530) 642-0508 Fax

LAKE TAHOE OFFICES:

ENGINEERING:

924 B Emerald Bay Road, South Lake Tahoe, CA 96150
(530) 573-7900 / (530) 541-7049 Fax

MAINTENANCE:

1121 Shakori Drive, South Lake Tahoe, CA 96150
(530) 573-3180 / (530) 577-8402 Fax

DATE: February 10, 2026

TO: All Prospective Bidders

**SUBJECT: Addendum No. 1
Ponderosa Road Bicycle and Pedestrian Improvements**

Submit proposals for this work with the understanding and full consideration of this Addendum No. 1. The revisions declared in this Addendum are essential parts of the Contract.

ITEM NO.	LOCATION, PAGE, OR DRAWING NO.	DESCRIPTION OF CHANGE
1.01	NTB-3	<p>Bidders are instructed to replace the entire section titled "Disadvantaged Business Enterprise (DBE) Participation" on page NTB-3 of the Notice to Bidders with:</p> <p>"In accordance with Section 4-1.05, "Changes and Extra Work," of the Standard Specifications, as a result of the U.S. Department of Transportation's interim final rule (IFR) effective October 3,2025 modifying the Disadvantaged Business Enterprise (DBE) program (49 CFR 26), and CalTrans Office Bulletin # 25-07 (and any updates or revisions) "Suspension of the Disadvantaged Business Enterprise (DBE) Program" the following modification is made:</p> <p>Standard Specifications and Special Provisions: Section 5-1.13B(2), "Disadvantaged Business Enterprises," add the following: Effective immediately, DBE Contract Goal Setting, Counting, along with DBE monitoring and compliance, is suspended. During the suspension, there will be:</p> <ul style="list-style-type: none"> • No contract goals • No Good Faith Effort Evaluation • No counting of DBE participation • No monitoring of DBE program compliance • No DBE forms submission"
1.02	§2-1.12 §5-1.13B Article 18	<p>Bidders are instructed to replace sections 2-1.12, 5-1.13B of the Special Provisions and Standard Specifications and Article 18 of the Agreement with:</p> <p>"In accordance with Section 4-1.05, "Changes and Extra Work," of the Standard Specifications, as a result of the U.S. Department of Transportation's interim final rule (IFR) effective October 3,2025 modifying the Disadvantaged Business Enterprise (DBE) program (49 CFR 26), and CalTrans Office Bulletin # 25-07 (and any updates or revisions) "Suspension of the Disadvantaged Business Enterprise (DBE) Program" the following modification is made:</p> <p>Standard Specifications and Special Provisions:</p>

ITEM NO.	LOCATION, PAGE, OR DRAWING NO.	DESCRIPTION OF CHANGE
		Section 5-1.13B(2), "Disadvantaged Business Enterprises," add the following: Effective immediately, DBE Contract Goal Setting, Counting, along with DBE monitoring and compliance, is suspended. During the suspension, there will be: <ul style="list-style-type: none"> • No contract goals • No Good Faith Effort Evaluation • No counting of DBE participation • No monitoring of DBE program compliance • No DBE forms submission"
1.03	§8-1.05	Bidders are instructed to add the following to the end of Section 8-1.05 of the Special Provisions: "All work within the temporary construction easement on parcel APN 070-240-002 must be completed by September 30th 2026."
1.04	§12-3.11B(5)(b)	Bidders are instructed to replace "2025" with "2026" in the 5 th paragraph of Section 12-3.11B(5)(b).
1.05	C-14 – C-16	Bidders are instructed to replace "Exhibit A – Contractor's Bid and Bid Price Schedule" on pages C-14 through C-16 of the Agreement with the attached "Exhibit A – Contractor's Bid and Bid Price Schedule", pages C-14 REV through C-16 REV
1.06	P-3 – P-5	Bidders are instructed to replace the Proposal Pay Items and Bid Price Schedule on pages P-3 through P-5 of the Proposal with the following: "PAGE INTENTIONALLY LEFT BLANK, COMPLETE BID SCHEDULE IN QUEST"
1.07	Plan Sheets	Bidders are instructed to replace plan sheets C-11, D-8, D-9, and SC-3 with the attached sheets C-11, D-8, D-9 and SC-3.

Indicate receipt of this Addendum No. 1 by filling in the number of this Addendum in the space provided on the signature page of the Proposal. Holders who have already mailed their Proposal can contact Jen Rimoldi at 530-621-7592 (email: Jennifer.rimoldi@edcgov.us) to arrange return of their Proposal. Inform all suppliers and subcontractors as necessary. The Department of Transportation is only sending this Addendum by posting on QuestCDN's website at: <https://www.questcdn.com/>. You must be a Contract Documents holder on the Quest Plan Holder Report and comply with the requirements of this Addendum No. 1 when submitting your bid.

END OF ADDENDUM NO. 1


Matthew Smeltzer (Feb 10, 2026 13:51:12 PST)

Approved by:
 Matthew Smeltzer, Deputy Director

_____ Date


Rafael Martinez (Feb 10, 2026 13:54:11 PST)

Approved by:
 Rafael Martinez, Director
 Department of Transportation

02/10/2026
 _____ Date



EXHIBIT A
CONTRACTOR'S BID AND BID PRICE SCHEDULE
Ponderosa Road Bicycle and Pedestrian Improvements
CONTRACT NO. 9275 / CIP NO. 36109009

ITEM NO.	ITEM CODE	ITEM DESCRIPTION	UNIT OF MEASURE	ESTIMATED QUANTITY	UNIT PRICE (IN FIGURES)	ITEM TOTAL (IN FIGURES)
1	072007A	Excavation Safety	LS	1		
2	080050	Progress Schedule (Critical Path Method)	LS	1		
3	120090	Construction Area Signs	LS	1		
4	120100	Traffic Control System	LS	1		
5	128652	Portable Changeable Message Sign	LS	1		
6	129000	Temporary Railing (Type K)	LF	509		
7	130100	Job Site Management	LS	1		
8	130201	Prepare Water Pollution Control Program	LS	1		
9	149001A	Prepare Asbestos Dust Mitigation Plan	LS	1		
10	160120	Tree Removal	EA	5		
11	170103	Clearing & Grubbing	LS	1		
12	190101	(F) Roadway Excavation	CY	646		
13	190139A	Roadway Dig out Allowance	LS	1	\$20,000.00	\$20,000.00
14	190185	Shoulder Backing	TON	54		
15	260203	Class 2 Aggregate Base	CY	330		
16	26020A	Scarify, Re-Compact and Finish Existing AB	SQFT	17,272		
17	390132	Hot Mix Asphalt (Type A, PG 64-16)	TON	1,340		



ITEM NO.	ITEM CODE	ITEM DESCRIPTION	UNIT OF MEASURE	ESTIMATED QUANTITY	UNIT PRICE (IN FIGURES)	ITEM TOTAL (IN FIGURES)
18	394073	Place Hot Mix Asphalt Dike (Type A)	LF	88		
19	398200	Cold Plane Asphalt Concrete Pavement	SQYD	5,000		
20	475010A	(F) Retaining Wall (Ultrablock or Mod Type 5)	LF	350		
21	641107	18" Plastic Pipe	LF	336		
22	641113	24" Plastic Pipe	LF	81		
23	657342	14" x 23" Oval Shaped Reinforced Concrete Pipe	LF	145		
24	680285A	Subdrain System	LF	375		
25	703530A	12" Steel Tube (1/8" Thick) with Steel Plate	LF	60		
26	707117	36" Precast Concrete Pipe Inlet (Type OCPI)	EA	3		
27	707117A	Drainage Inlet (Type G0, G1, G2 Modified (24"x24"))	EA	5		
28	707217	36" SDMH (Modifications)	EA	1		
29	710136	Remove Pipe	LF	93		
30	723080	Rock Slope Protection (60 LB, Class II, Method B)	CY	165		
31	729011	Rock Slope Protection Fabric (Class 8)	SQYD	876		
32	710220	Adjust Utility Cover to Grade	EA	6		
33	730070	Detectable Warning Surface	SF	205		
34	731501	Minor Concrete (Curb)	CY	12		
35	731501A	Minor Concrete (Valley Gutter)	CY	27		
36	731504	Minor Concrete (Curb and Gutter)	CY	110		

ITEM NO.	ITEM CODE	ITEM DESCRIPTION	UNIT OF MEASURE	ESTIMATED QUANTITY	UNIT PRICE (IN FIGURES)	ITEM TOTAL (IN FIGURES)
37	731519A	Minor Concrete (Stamp and Stain)	SQFT	474		
38	731521A	Minor Concrete (Sidewalk and Curb Ramp)	CY	140		
39	803170	Relocate Fence	LF	150		
40	803170A	Remove and Replace Gate	EA	1		
41	810230	Pavement Markers (Retrorefeective)	EA	227		
42	820610	Relocate Roadside Sign	EA	9		
43	820840	Roadside Sign - One Post	EA	3		
44	846007	6" Thermoplastic Traffic Stripe (Enhanced Wet Night Visibility)	LF	5,661		
45	846012	Thermoplastic Crosswalk and Pavement Marking (Enhanced Wet Night Visibility)	SF	681		
46	846009	8" thermoplastic Traffic Stripe (Enhanced Wet Night Visibility)	LF	69		
47	999990	Mobilization	LS	1		
Total Bid:						

(F) Final Pay Quantity
(P) Eligible for Partial Payment
(LS) Lump Sum

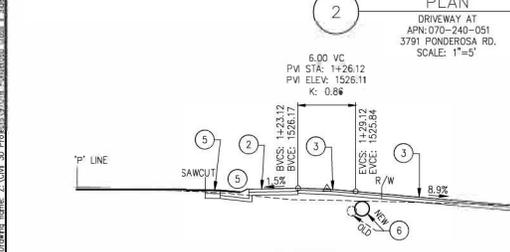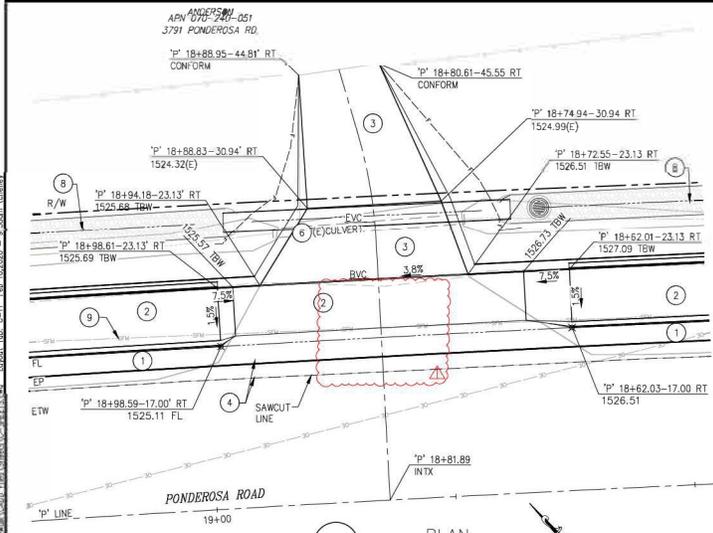


- CONSTRUCTION NOTES:**
- 1 - TYPE A2 CURB & CUTTER, PER RSP AB7A
 - 2 - 4" PCC SIDEWALK, 5.5' WIDE, OVER 4" AB
 - 3 - 2 1/2" HMA OVER 4" AB CLASS II
 - 4 - 4" HMA OVER (E)AB
 - 5 - TYPE E CURB, MODIFIED
 - 6 - REMOVE 20"± EXISTING 12" CMP CULVERT, INSTALL NEW 18" PP, SEE DRAINAGE SHEETS
 - 7 - REMOVE 24"± EXISTING 12" CMP CULVERT, INSTALL NEW 18" PP, SEE DRAINAGE SHEETS
 - 8 - DRAINAGE DITCH, 3' WIDE, 1.5:1 SIDE SLOPE
 - 9 - APPROX. LOCATION OF 6" SIGN. VERIFY HORIZONTAL AND VERTICAL LOCATION PRIOR TO CONSTRUCTION




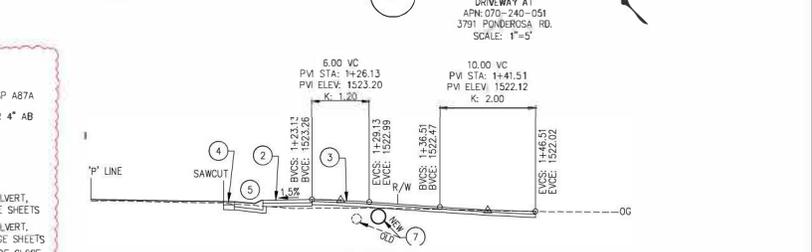
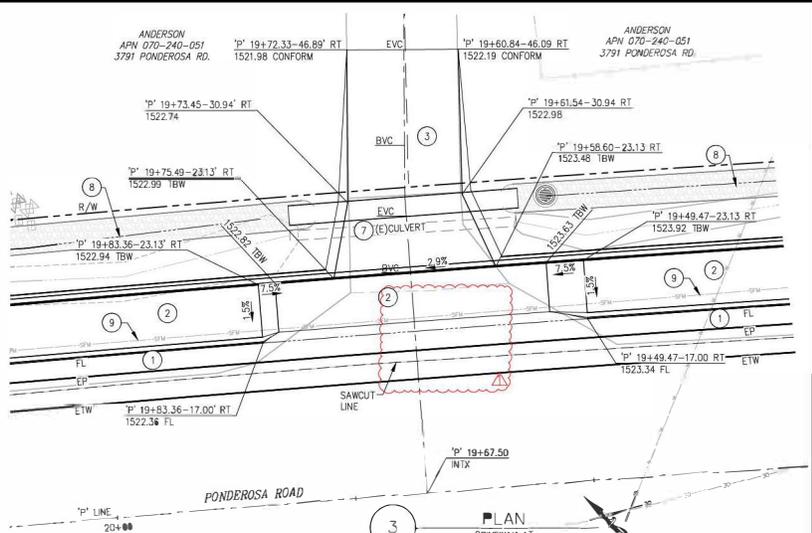


- NOTES:**
1. STATION OFFSET CALLOUTS PER 'P' ALIGNMENT.
 2. UNLESS NOTED, CUT/FILL SLOPES TO BE 1.5:1.
 3. ANY ROAD SIGNS IN CONFLICT WITH SIDEWALK ARE TO BE RELOCATED DIRECTLY BEHIND WALK.

<p>APN: 070-240-051 3791 PONDEROSA RD.</p> <p>APN: 070-240-051 3791 PONDEROSA RD.</p>	<p>DRIVEWAY AT APN: 070-240-051 3791 PONDEROSA RD. SCALE: 1"=5'</p>	<p>CONSTRUCTION NOTES:</p> <ol style="list-style-type: none"> 1 - TYPE A2 CURB & CUTTER, PER RSP AB7A 2 - 4" PCC SIDEWALK, 5.5' WIDE, OVER 4" AB 3 - 2 1/2" HMA OVER 4" AB CLASS II 4 - 4" HMA OVER (E)AB 5 - TYPE E CURB, MODIFIED 6 - REMOVE 20"± EXISTING 12" CMP CULVERT, INSTALL NEW 18" PP, SEE DRAINAGE SHEETS 7 - REMOVE 24"± EXISTING 12" CMP CULVERT, INSTALL NEW 18" PP, SEE DRAINAGE SHEETS 8 - DRAINAGE DITCH, 3' WIDE, 1.5:1 SIDE SLOPE 9 - APPROX. LOCATION OF 6" SIGN. VERIFY HORIZONTAL AND VERTICAL LOCATION PRIOR TO CONSTRUCTION 	<p>DRIVEWAY AT APN: 070-240-051 3791 PONDEROSA RD. SCALE: 1"=5' H,V</p>	<p>NOTES:</p> <ol style="list-style-type: none"> 1. STATION OFFSET CALLOUTS PER 'P' ALIGNMENT. 2. UNLESS NOTED, CUT/FILL SLOPES TO BE 1.5:1. 3. ANY ROAD SIGNS IN CONFLICT WITH SIDEWALK ARE TO BE RELOCATED DIRECTLY BEHIND WALK.
<p>DRIVEWAY CONSTRUCTION DETAILS SCALE: AS NOTED</p>		<p>COUNTY OF EL DORADO DEPARTMENT OF TRANSPORTATION</p>		<p>PONDEROSA ROAD BICYCLE AND PEDESTRIAN IMPROVEMENTS</p>
<p>APR 19 2025</p>		<p>APR 19 2025</p>		<p>SHEET C-11 19 OF 46 36109009</p>

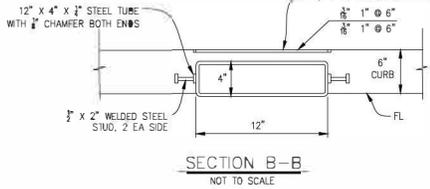

RSP & Subdrain Quantities						
Segment	Begin Sta.	End Sta.	RSP V-Ditch LF	Cross Section	24\"/>	
1	12+25	13+50	125	D-8, #3 RSP V-Ditch	24	69
2	14+52	15+58	106	D-8, #2 V-Ditch Subdrain	109	27
3	15+58	16+45	87	D-8, #2 V-Ditch Subdrain		193
4	16+93	18+65	172	D-8, #2 V-Ditch Subdrain	172	41
5	19+00	19+53	53	D-8, #2 V-Ditch Subdrain	53	13
6	19+83	20+44	61	D-8, #2 V-Ditch Subdrain	61	14
7	20+70	23+16	243	D-8, #3 RSP V-Ditch	46	137

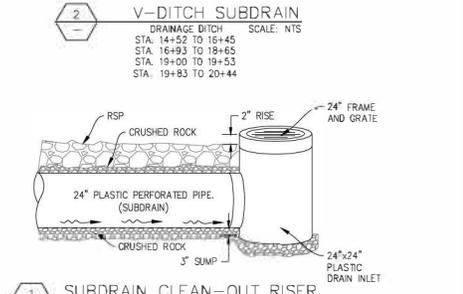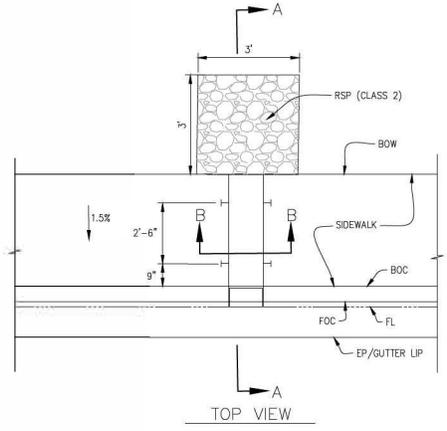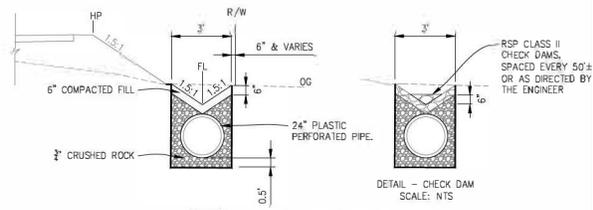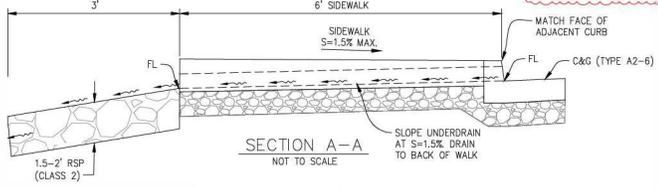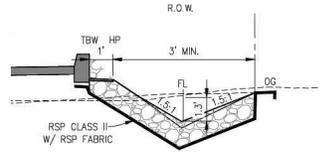


4 UNDER SIDEWALK DRAIN NO SCALE


1 SUBDRAIN CLEAN-OUT RISER SCALE: NTS
 STA 15+59
 STA 18+65
 STA 19+53
 STA 20+44
 DRAINAGE DETAILS SCALE: AS NOTED

2' 1' 0' 0' 1' 1' 2' 3' 

PROJECT: 26-0358 SUBDRAIN QUANTITY REGION DATE: 02/19/25 DRAWN BY: JLB CHECKED BY: JLB ROAD NUMBER: 005	PREPARED UNDER THE SUPERVISION OF: REGISTERED CIVIL ENGINEER DATE: 02/19/25	COUNTY OF EL DORADO DEPARTMENT OF TRANSPORTATION	PONDEROSA ROAD BICYCLE AND PEDESTRIAN IMPROVEMENTS SHEET D-8 35 OF 46 36109009
---	---	---	---

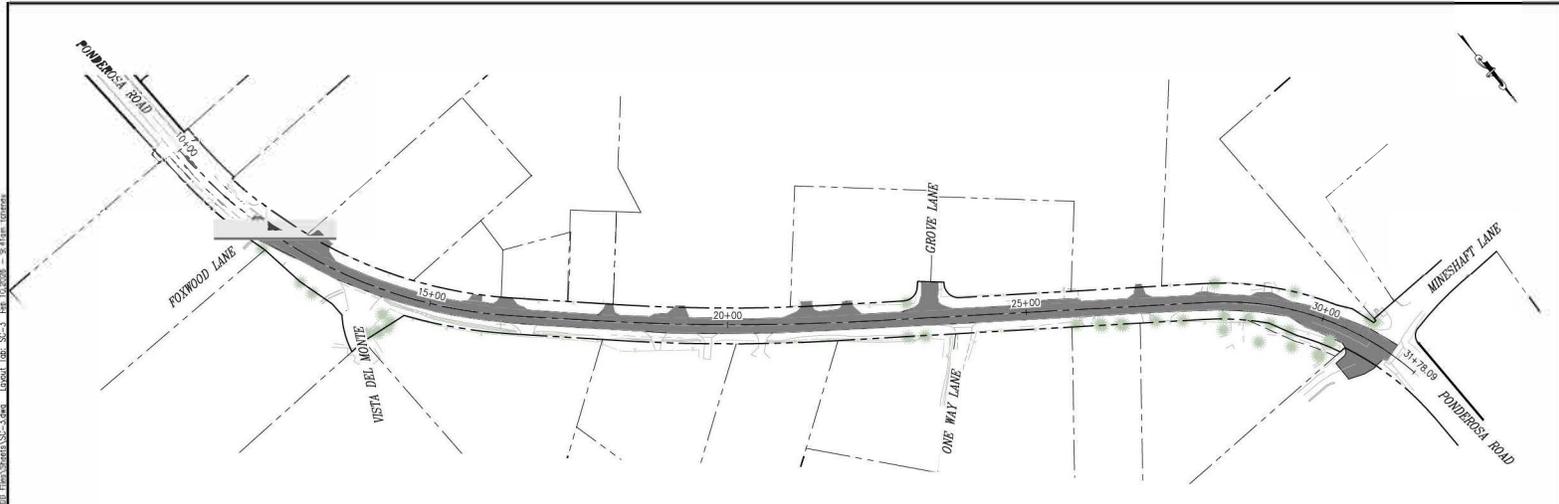

STAGE 3 CONSTRUCTION
SCALE: NTS

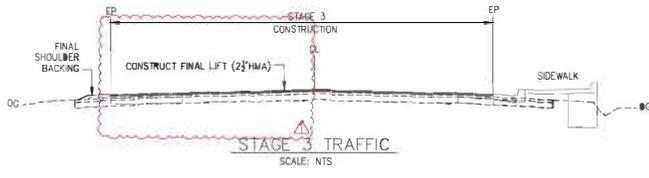

STAGE 3 TRAFFIC
SCALE: NTS

LEGEND:
 — CONSTRUCTION THIS STAGE

- STAGE 3 CONSTRUCTION NOTES:**
1. STAGE 3 CONSTRUCTION TO INCLUDE APPROXIMATELY 3' GRINDINGS AND APPROXIMATELY FINAL 2" HMA OVERLAY, SHOULDER BACKING, STRIPING AND SIGNING.
 2. FINAL OVERLAY UNDER FLAGGING & TEMPORARY LANE CLOSURE.
 3. MAINTAIN ACCESS FOR DRIVEWAYS AND COLLECTOR STREETS.

STAGE CONSTRUCTION
SCALE : AS NOTED

2' ORIGINAL SCALE IS IN INCHES
 1" = 20' (AS NOTED)
 1" = 40' (AS NOTED)
 1" = 80' (AS NOTED)
 1" = 160' (AS NOTED)

NO.	DATE	DESCRIPTION	BY
1	02/19/25	FINAL LFT IMPRINT DESIGN	JK



PREPARED UNDER THE SUPERVISION OF:

 REGISTERED CIVIL ENGINEER
 DATE: 02/19/25

DESIGNED: JB
 CHECKED: JB
 DATE: 2/19/25
 NO. NUMBER: 005



COUNTY OF EL DORADO
DEPARTMENT OF TRANSPORTATION

PONDEROSA ROAD CLASS II
BIKE PATH AND SIDEWALK

SHEET
SC-3
45 OF 46
36109009

Addendum No. 1

Final Audit Report

2026-02-10

Created:	2026-02-10
By:	Jennifer Rimoldi (Jennifer.Rimoldi@edcgov.us)
Status:	Signed
Transaction ID:	CBJCHBCAABAAoJf1eSJBjgKBPjjgvB0N6lvFbceUzhfd

"Addendum No. 1" History

-  Document created by Jennifer Rimoldi (Jennifer.Rimoldi@edcgov.us)
2026-02-10 - 8:44:16 PM GMT- IP address: 207.104.47.251
-  Document emailed to matt.smeltzer@edcgov.us for signature
2026-02-10 - 8:45:18 PM GMT
-  Email viewed by matt.smeltzer@edcgov.us
2026-02-10 - 9:23:25 PM GMT- IP address: 44.196.31.90
-  Signer matt.smeltzer@edcgov.us entered name at signing as Matthew Smeltzer
2026-02-10 - 9:51:10 PM GMT- IP address: 209.184.138.69
-  Document e-signed by Matthew Smeltzer (matt.smeltzer@edcgov.us)
Signature Date: 2026-02-10 - 9:51:12 PM GMT - Time Source: server- IP address: 209.184.138.69
-  Document emailed to Rafael Martinez (Rafael.Martinez@edcgov.us) for signature
2026-02-10 - 9:51:15 PM GMT
-  Email viewed by Rafael Martinez (Rafael.Martinez@edcgov.us)
2026-02-10 - 9:53:41 PM GMT- IP address: 207.104.47.251
-  Document e-signed by Rafael Martinez (Rafael.Martinez@edcgov.us)
Signature Date: 2026-02-10 - 9:54:11 PM GMT - Time Source: server- IP address: 207.104.47.251
-  Agreement completed.
2026-02-10 - 9:54:11 PM GMT



Powered by
Adobe
Acrobat Sign