


ORIGINAL SCALE IS IN INCHES
 Drawing name: C:\Civil 3D\Projects\72334 Diamond Springs Pkwy\CADD_Files\Exhibits\Environmental\Exhibit 3-5.dwg Layout Tab: Exhibit 3-5a Nov 17, 2009 10:24am Abishop
 FOR REDUCED PLANS
 2
 1
 0

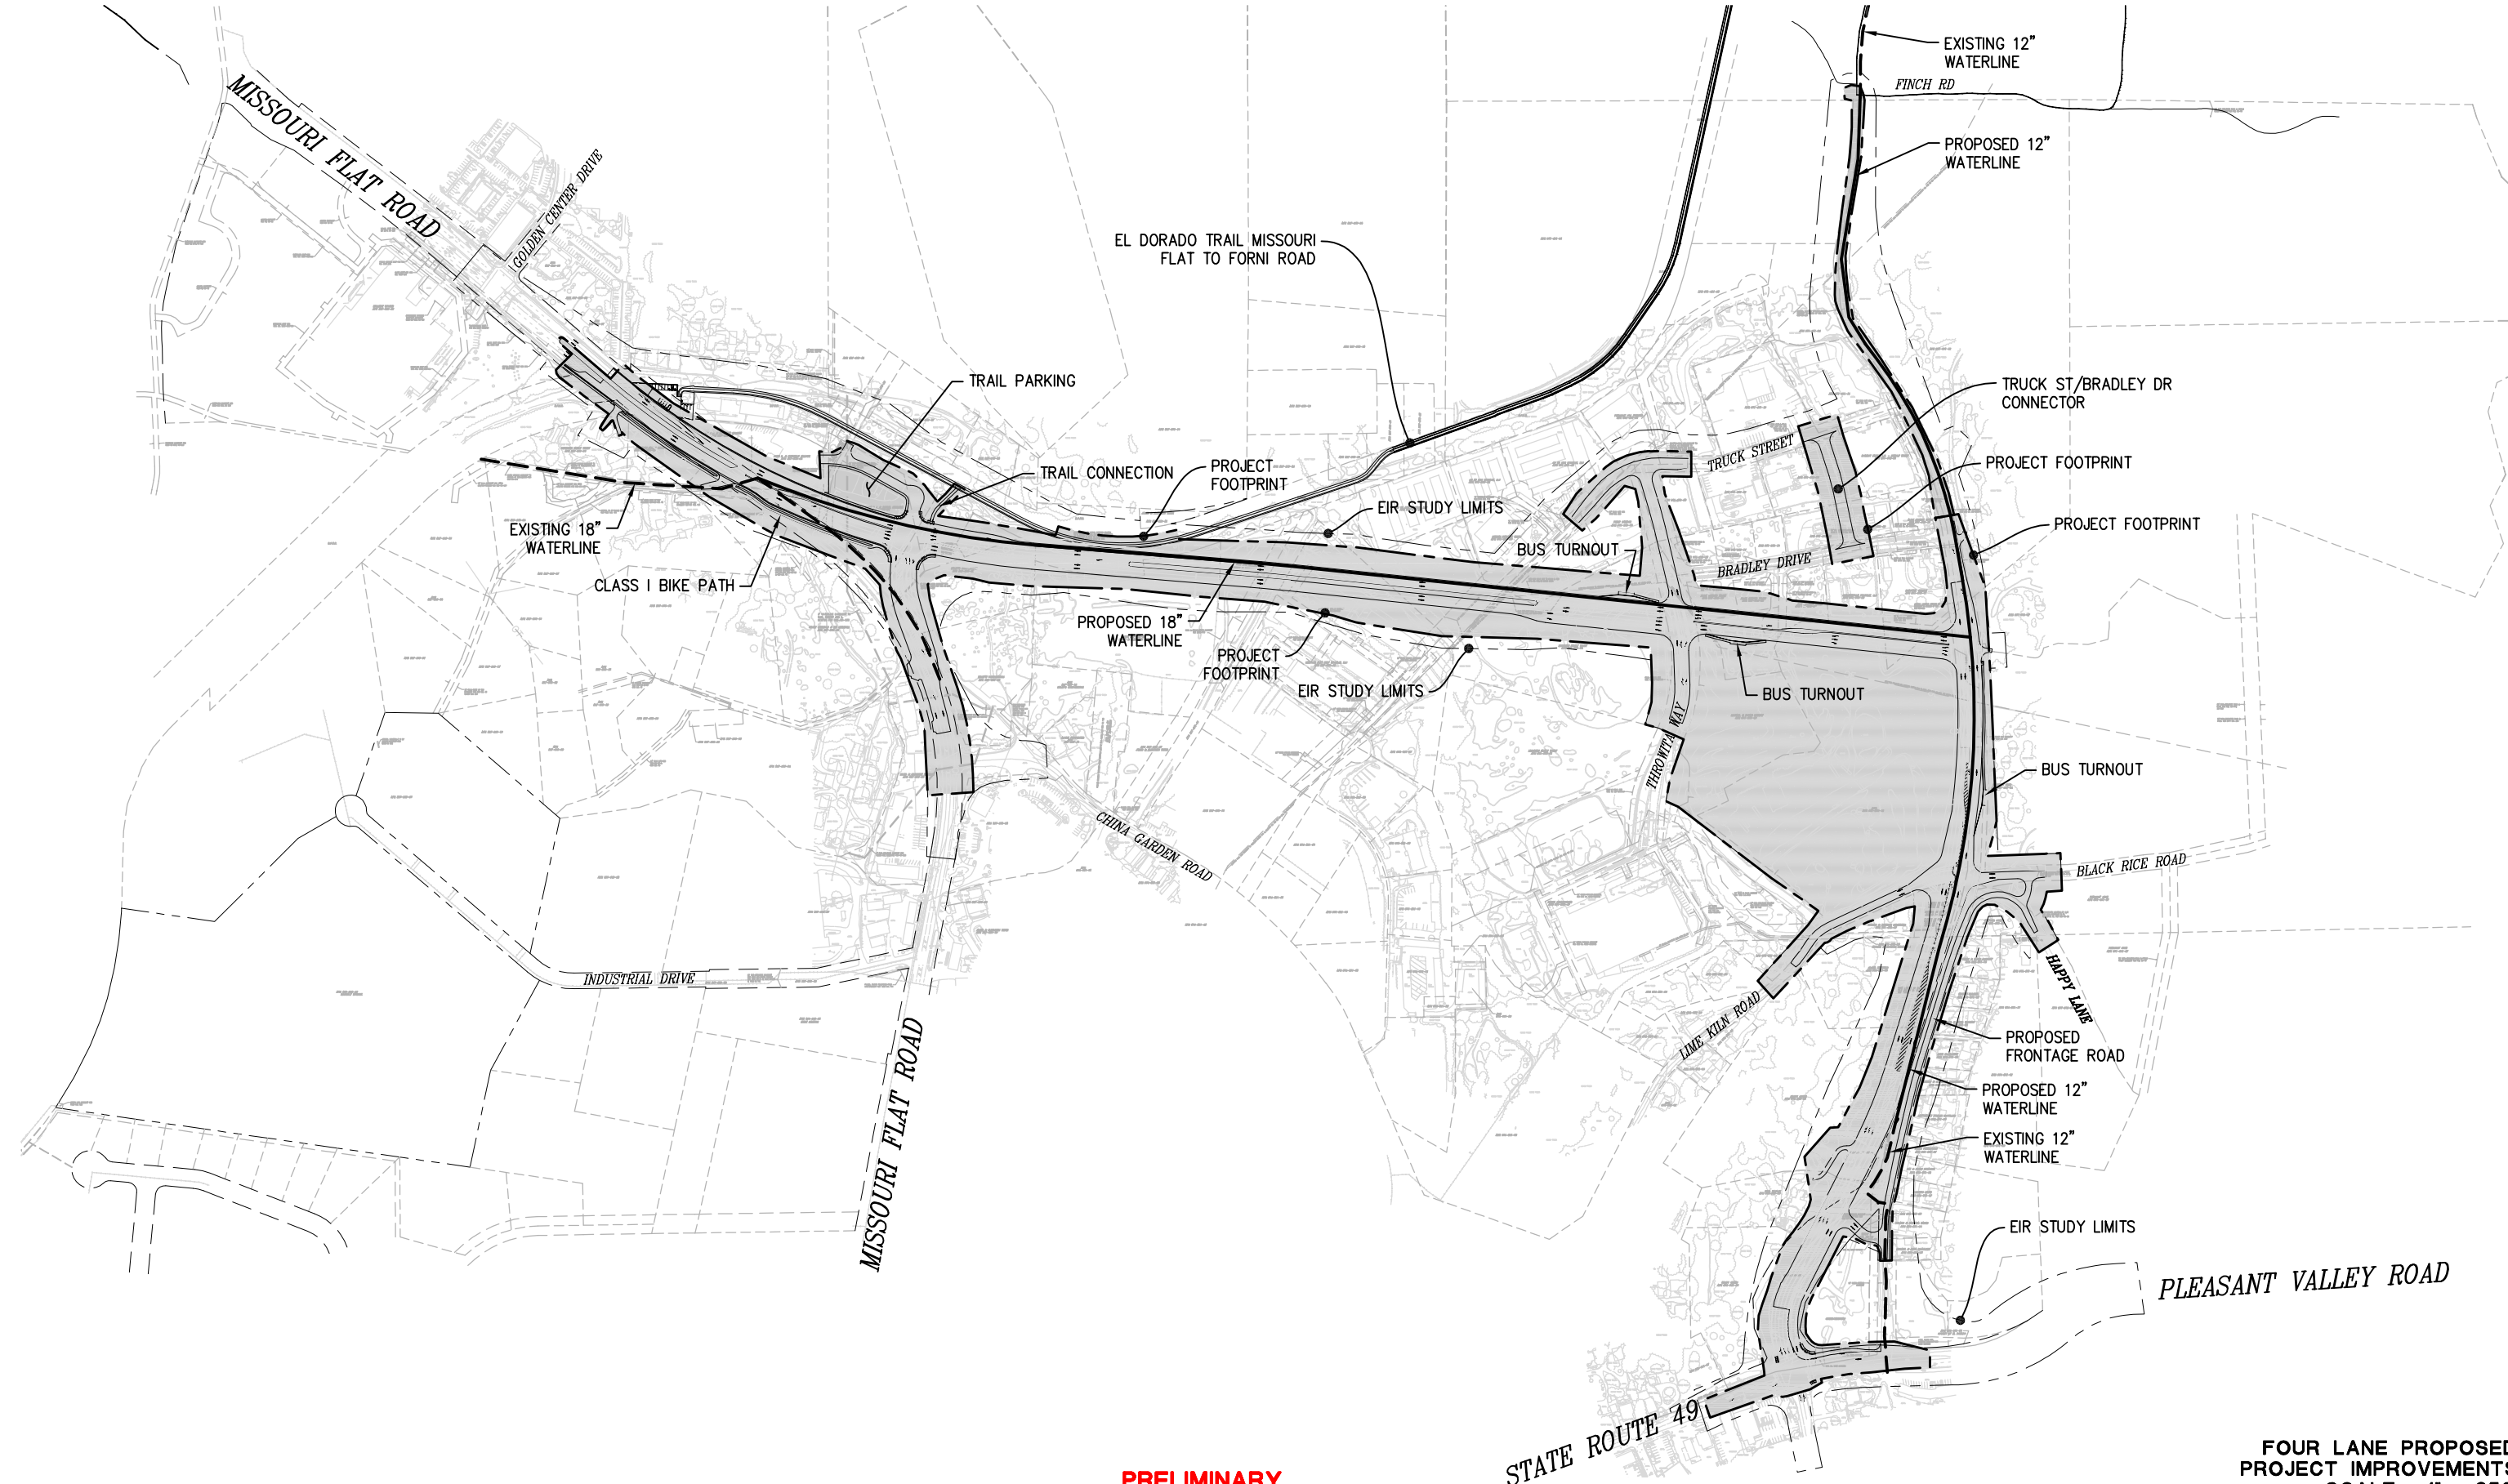


PRELIMINARY

**FOUR LANE PROPOSED
PROJECT IMPROVEMENTS
SCALE : 1" = 250'**

REVISION	NUMBER	DATE	DESCRIPTION	BY

PREPARED UNDER THE SUPERVISION OF :	DESIGNED:	DRAWN:
REGISTERED CIVIL ENGINEER	JPM	ARB
DATE:	CHECKED:	DATE:
	JPM	11/17/09
	ROAD NUMBER:	

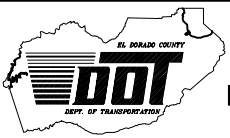

**EL DORADO COUNTY
DEPARTMENT OF TRANSPORTATION**

**DIAMOND SPRINGS
PARKWAY**

11-0448.1.1

SHEET
EX 3-5
1 OF 1
W.O. No. **72334**