

EL DORADO COUNTY
SOUTH LAKE TAHOE OFFICE



APALACHEE 3B EROSION CONTROL PROJECT

CTC PARCEL APN 033-682-22
CTC PARCEL APN 033-682-23
Proposed Improvements

FIGURE


CTC-1

DATE: 04/07

PROJECT NO.: 95183

BY: DP

I:\SUBS\PROJECTS\033-682-22\033-682-23_LA.dwg, 4/6/2007 8:30:03 AM

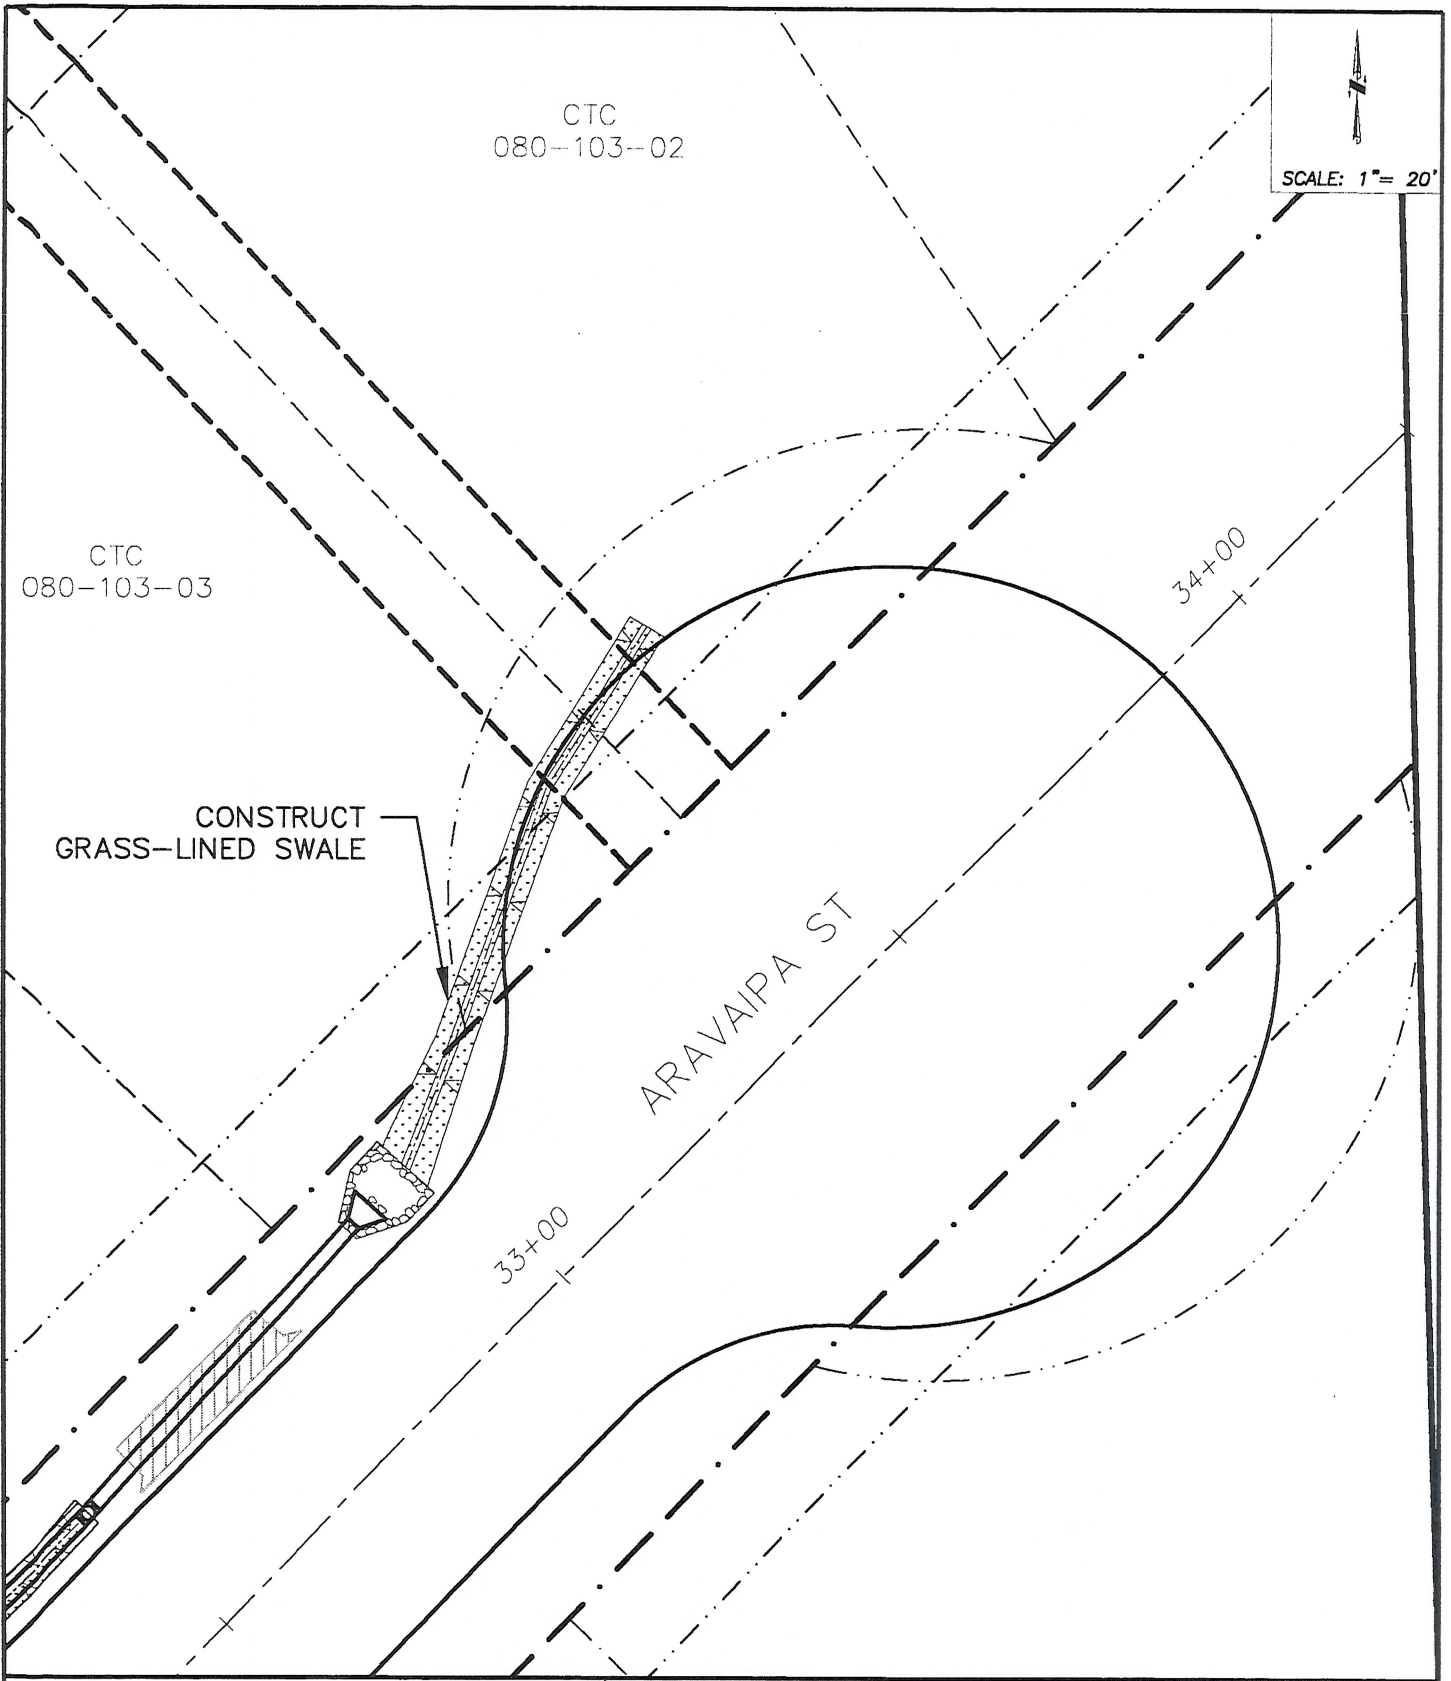

EL DORADO COUNTY
SOUTH LAKE TAHOE OFFICE



APALACHEE 3B EROSION CONTROL PROJECT

CTC PARCEL APN 080-103-03
CTC PARCEL APN 080-103-02
Proposed Improvements

FIGURE



CTC-2

DATE: 04/07

PROJECT NO.: 95183

BY: DP

F:\SUSK\proj\1516\img\agency\est\1516\1516.ctb, 4/19/2007, 3:50:56 PM

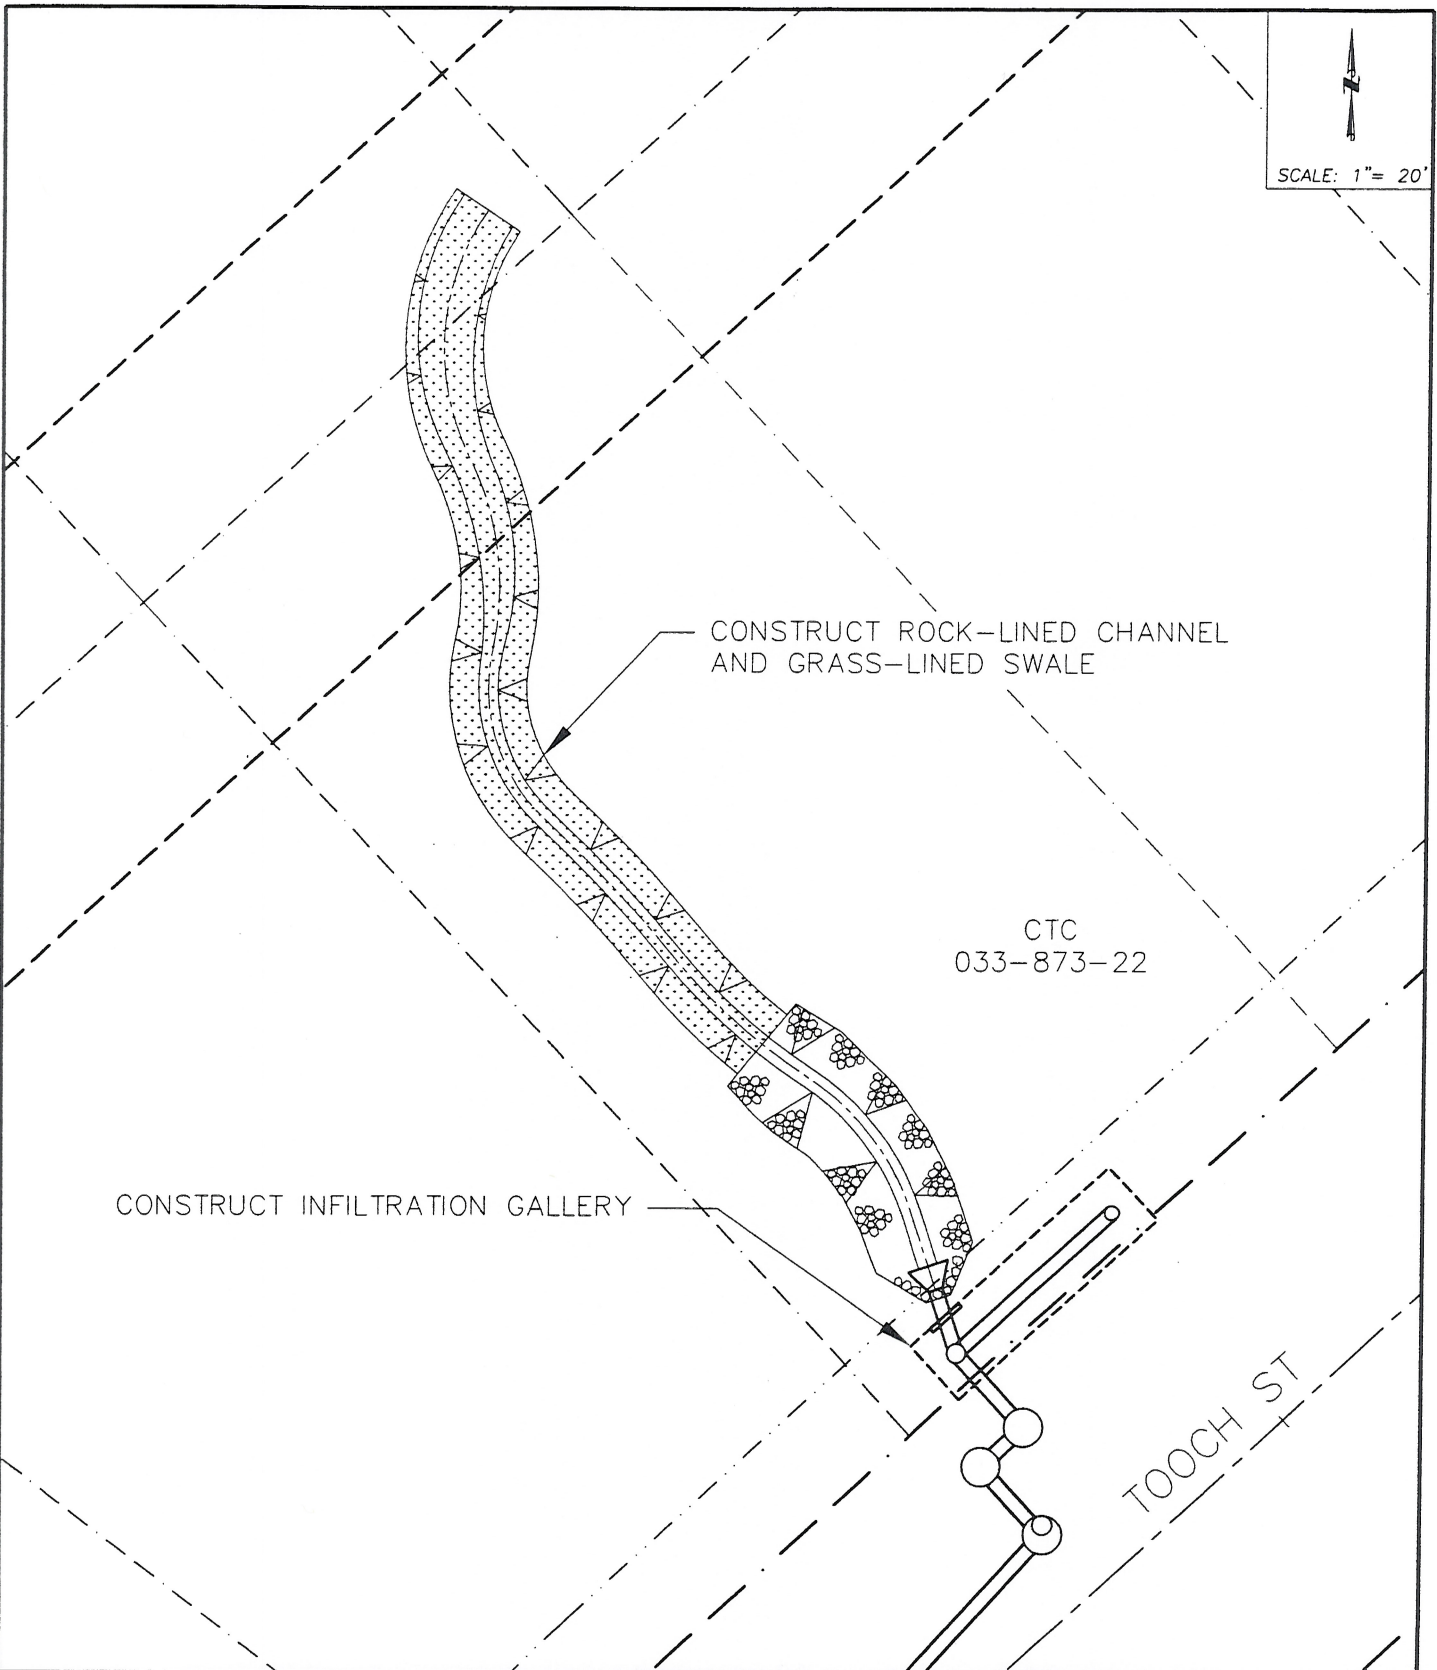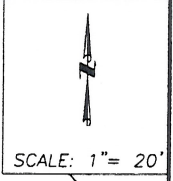

EL DORADO COUNTY
SOUTH LAKE TAHOE OFFICE



APALACHEE 3B EROSION CONTROL PROJECT

CTC PARCEL APN 033-873-22

Proposed Improvements

DATE: 02/08



PROJECT NO.: 95183

BY: DP

FIGURE

CTC-3

s:\s\usa\proj\95183\dwg\agencies\CTC\CTC_LA.dwg, CTC-3, 2/27/2008 9:32:02 AM

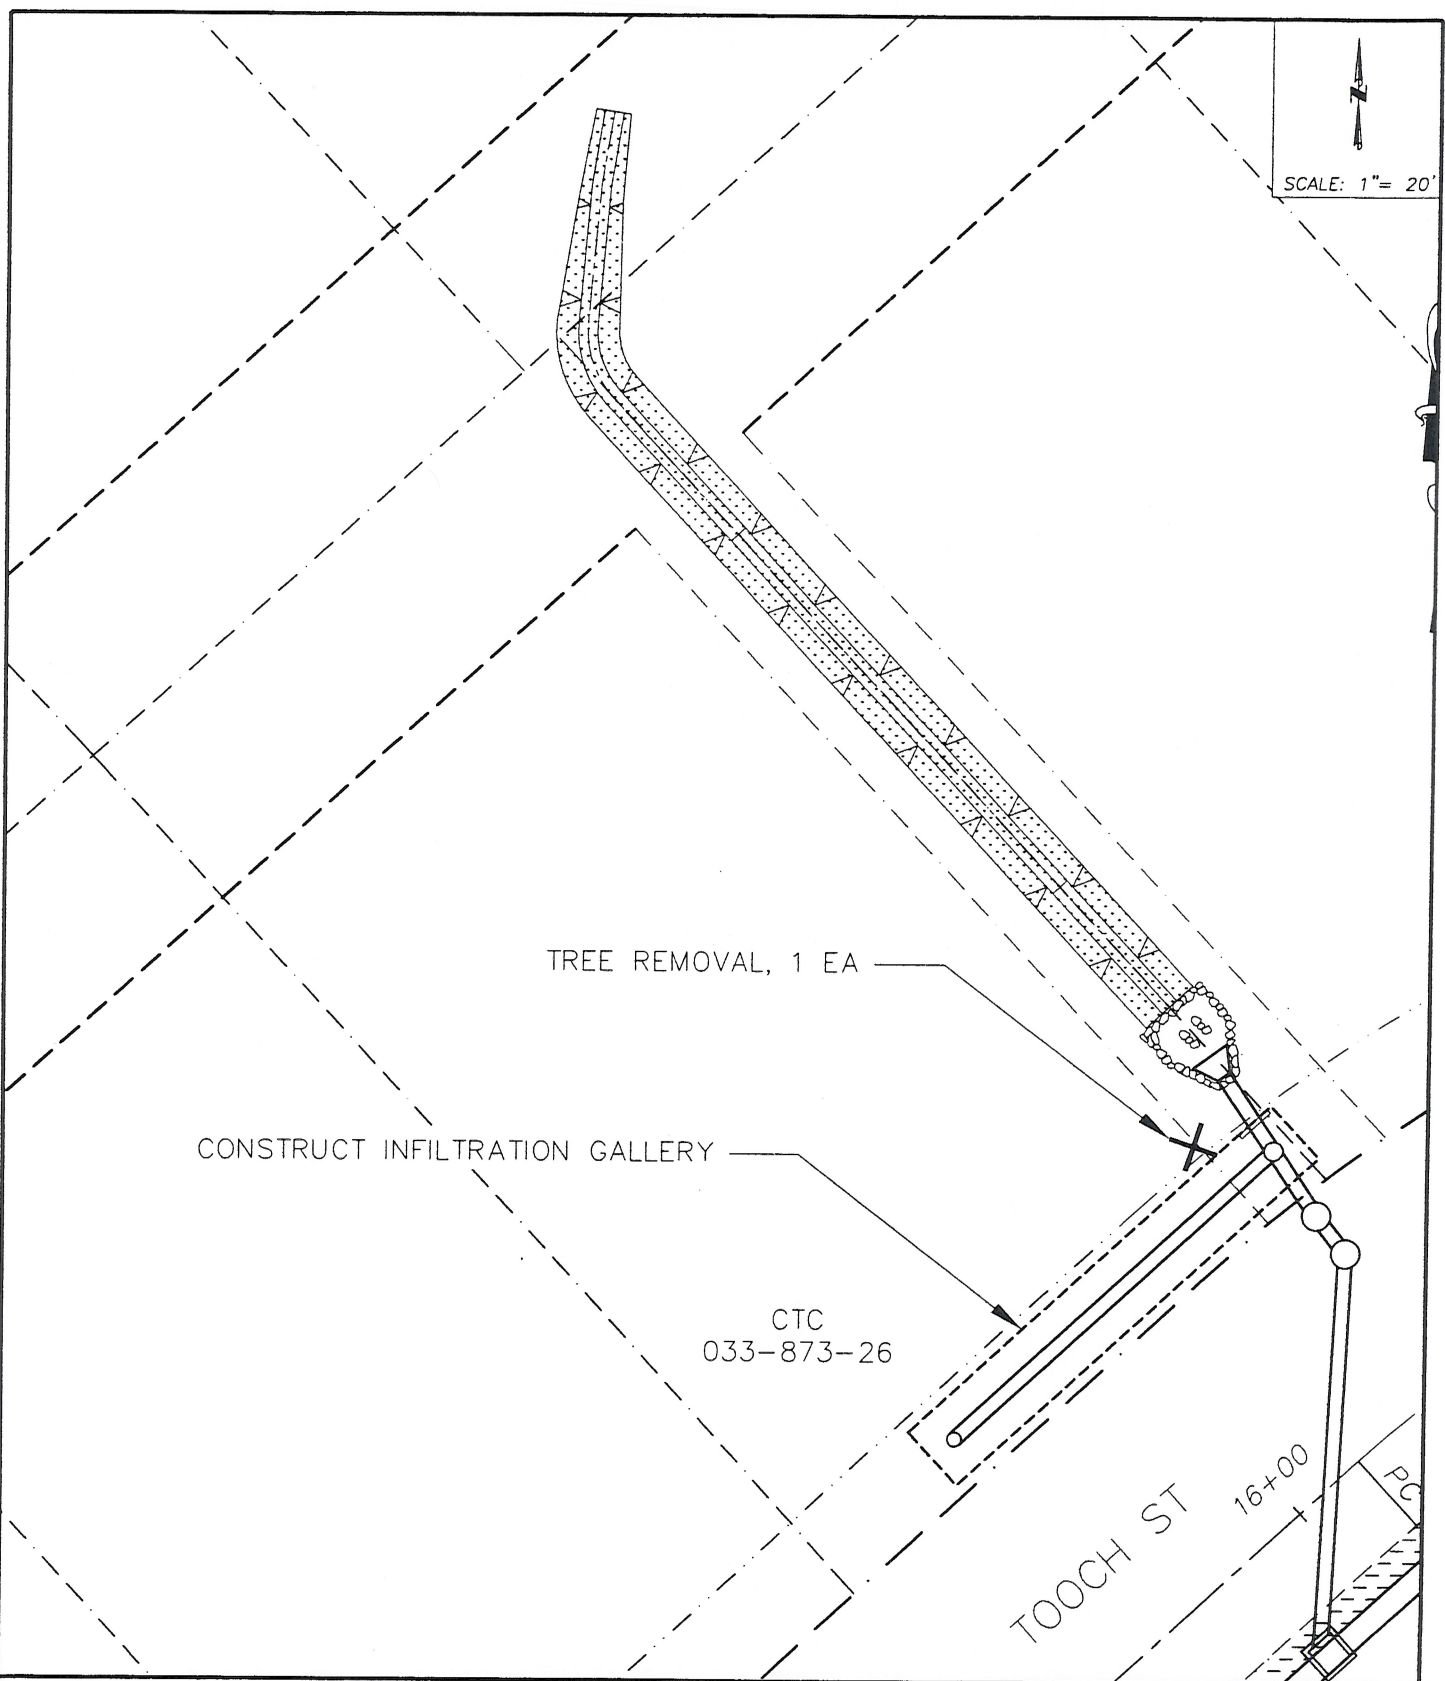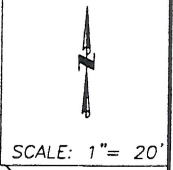

EL DORADO COUNTY
 SOUTH LAKE TAHOE OFFICE



APALACHEE 3B EROSION CONTROL PROJECT

CTC PARCEL APN 033-873-26


Proposed Improvements

DATE: 02/08	PROJECT NO.: 95183	BY: DP
-------------	--------------------	--------

FIGURE

CTC-4

C:\Users\jgibson\Documents\2008\2008_02_08\2008_02_08_14_00\2008_02_08_14_00.dwg, 2/14/2008 9:33:13 AM

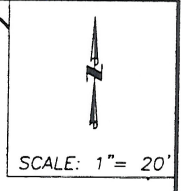

MINNICONJOU DRIVE

CONSTRUCT ROCK-LINED CHANNEL
 AND GRASS-LINED SWALE

CONSTRUCT INFILTRATION GALLERY

CTC
 033-873-32

CTC
 033-873-31

SUSQUEHANA DRIVE

8+00

EL DORADO COUNTY
 SOUTH LAKE TAHOE OFFICE



APALACHEE 3B EROSION CONTROL PROJECT

CTC PARCEL APN 033-873-31
 CTC PARCEL APN 033-873-32
 Proposed Improvements


FIGURE

CTC-5

DATE: 02/08

PROJECT NO.: 95183

BY: DP

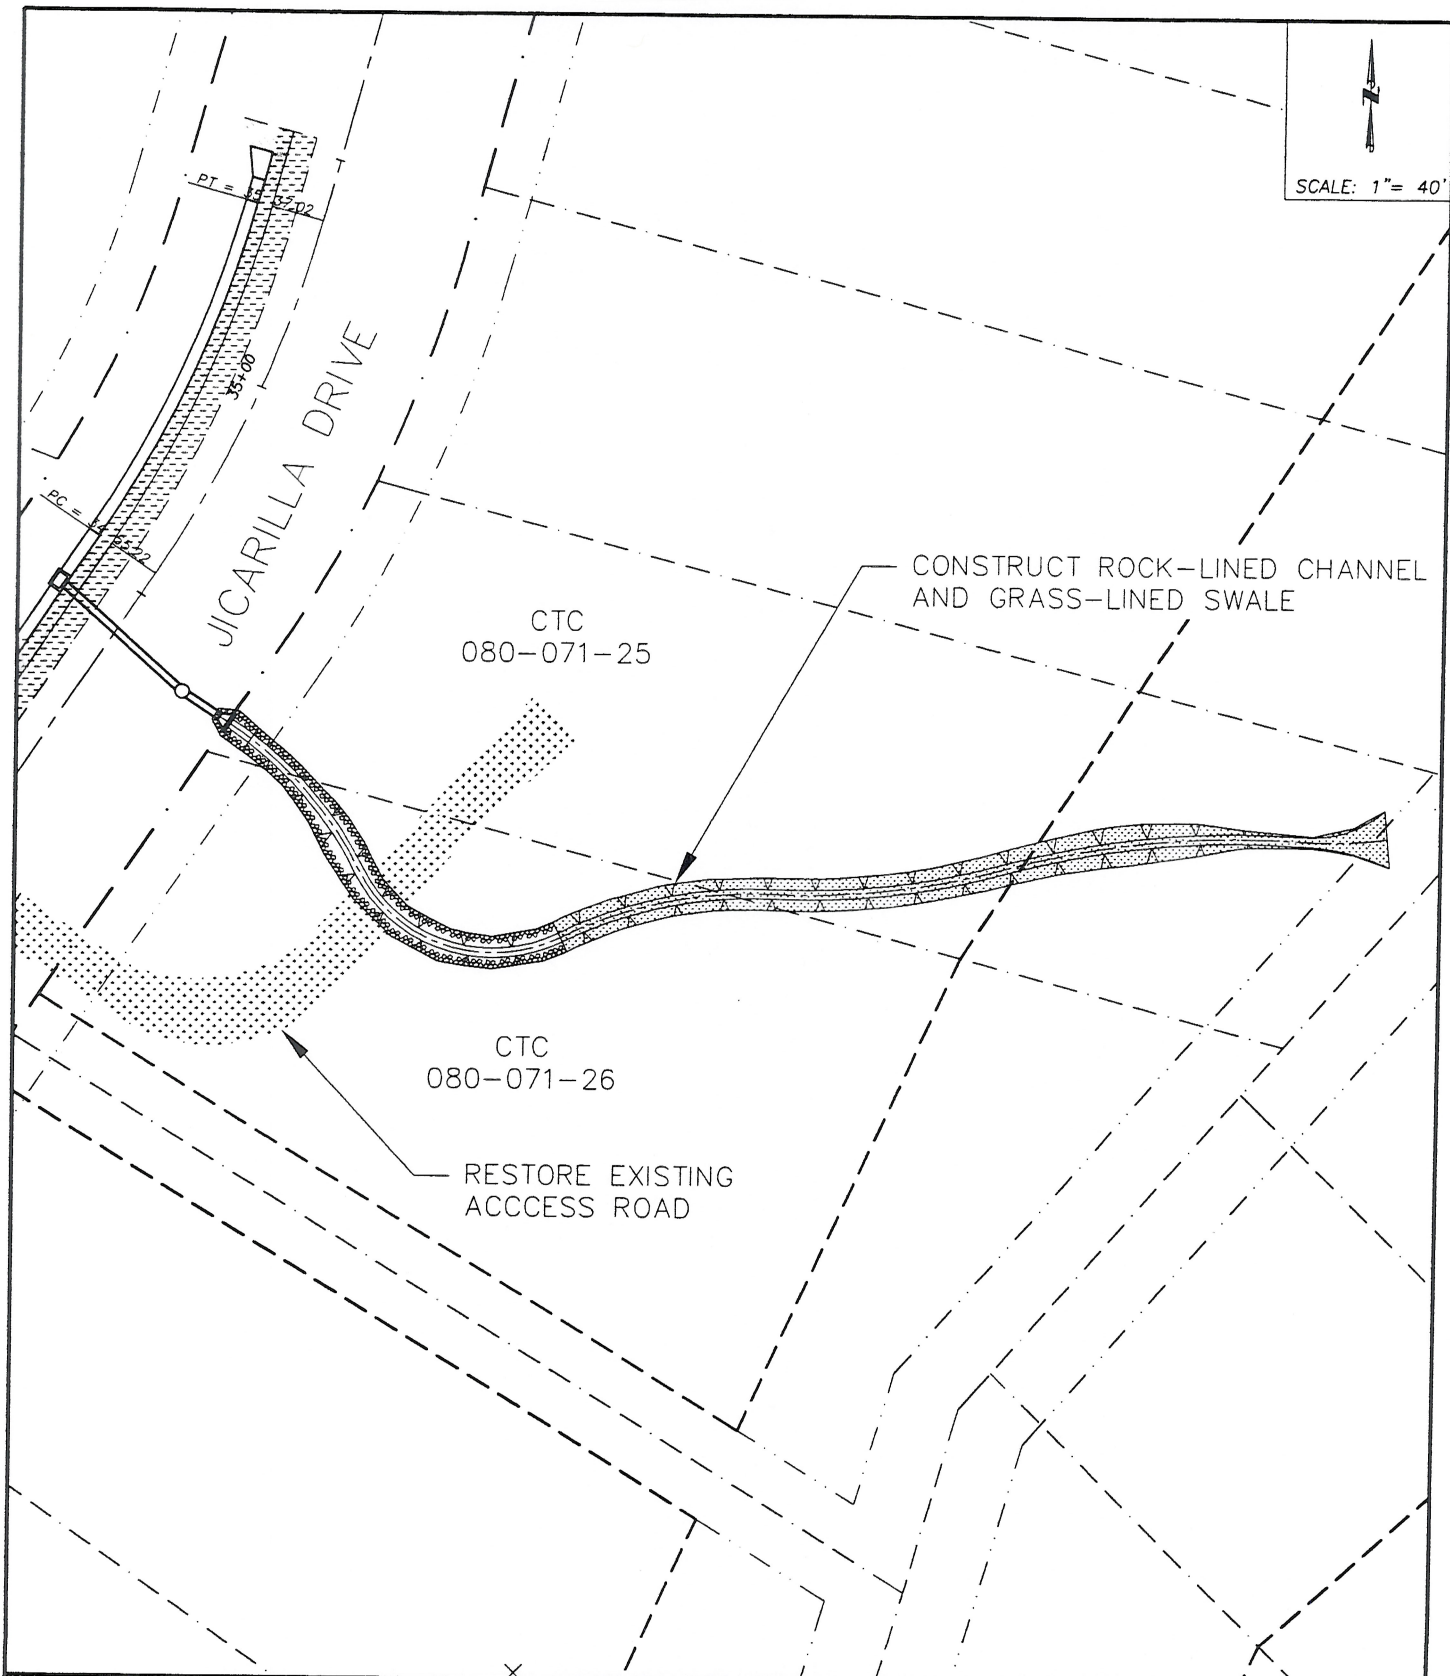

EL DORADO COUNTY
 SOUTH LAKE TAHOE OFFICE



APALACHEE 3B EROSION CONTROL PROJECT

FIGURE


CTC PARCEL APN 080-071-25
 CTC PARCEL APN 080-071-26
 Proposed Improvements

CTC-6

DATE: 02/08

PROJECT NO.: 95183

BY: DP

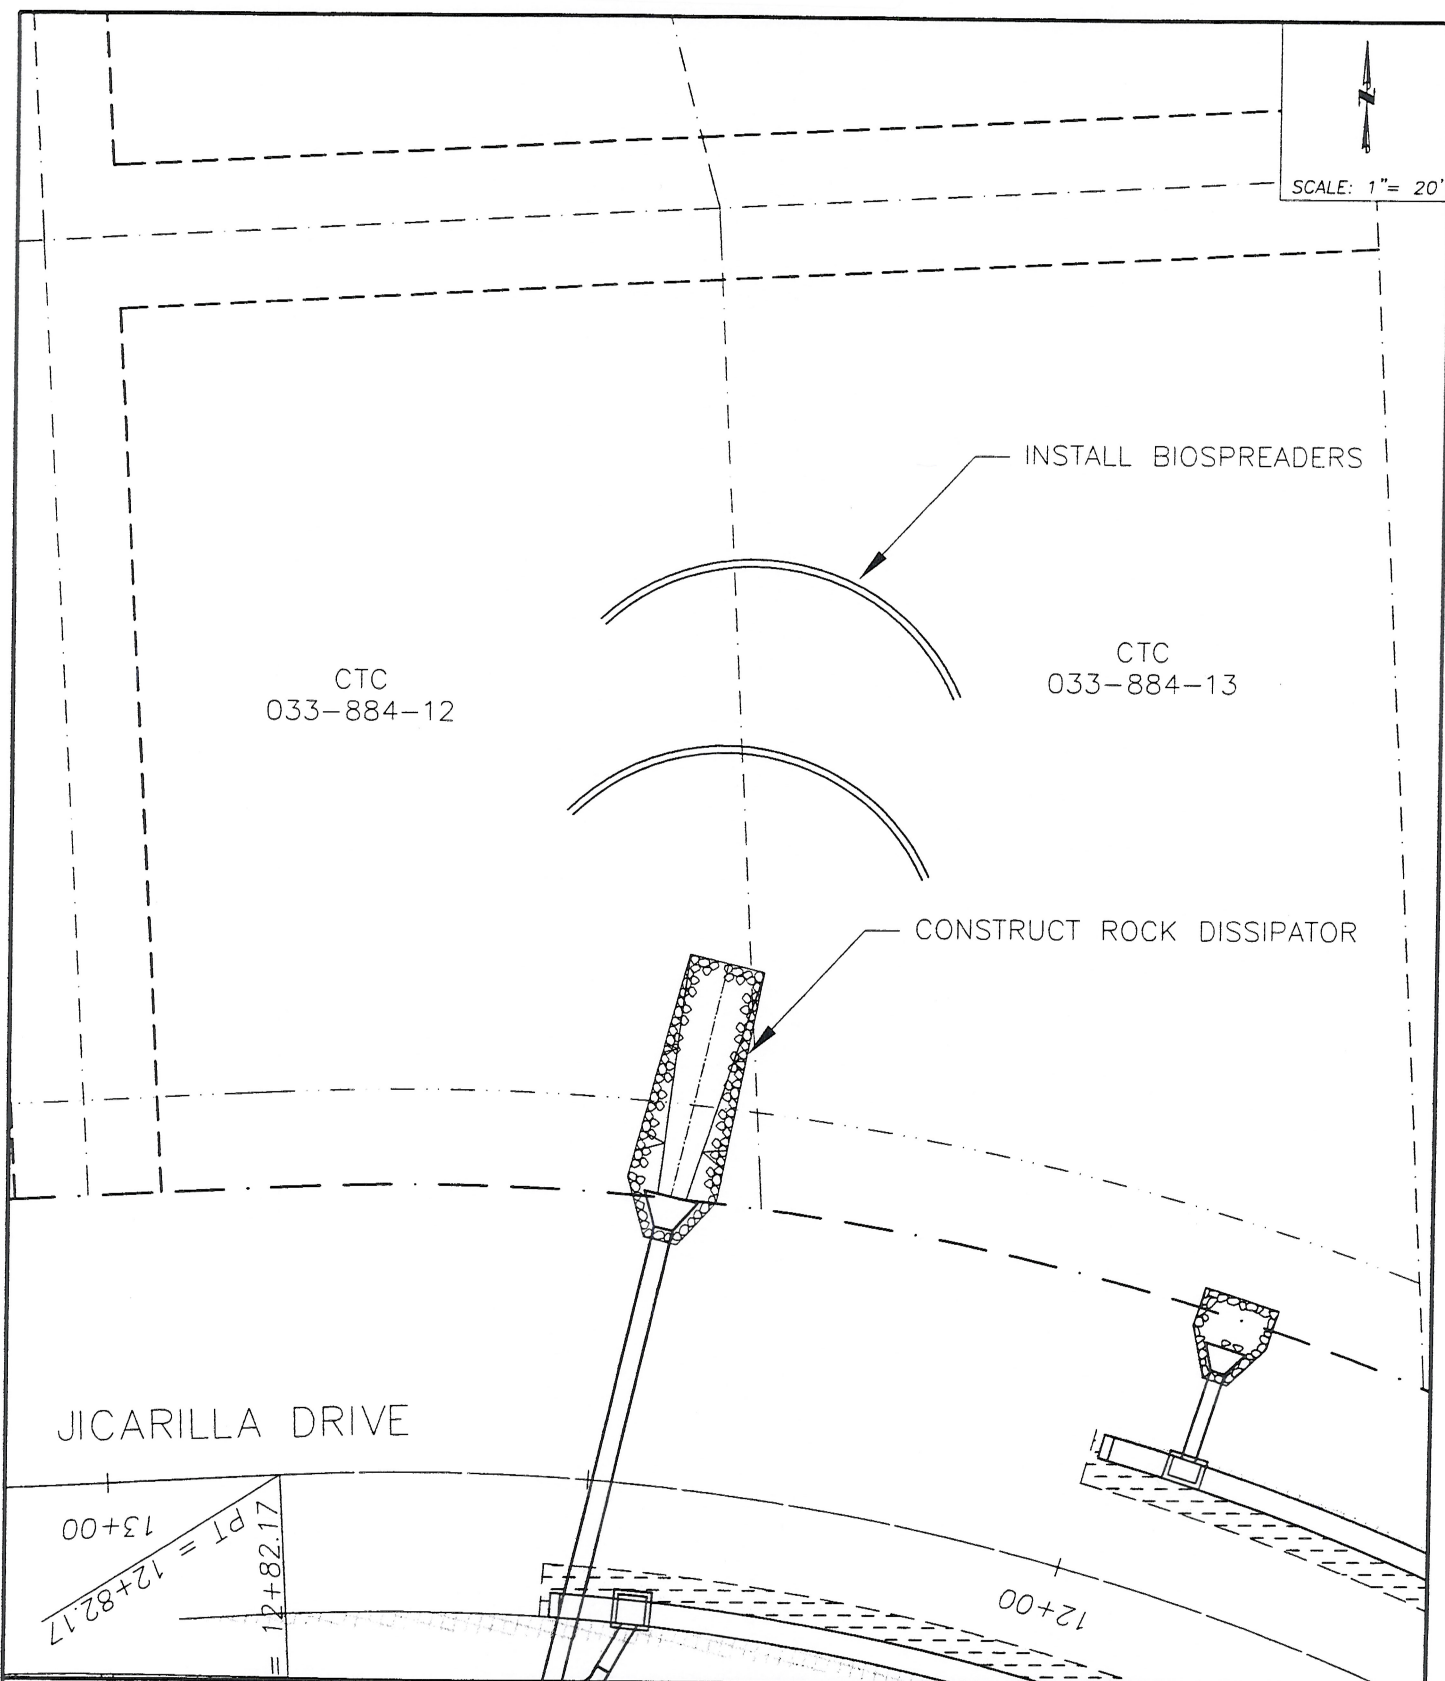

EL DORADO COUNTY
SOUTH LAKE TAHOE OFFICE



APALACHEE 3B EROSION CONTROL PROJECT

CTC PARCEL APN 033-884-12
CTC PARCEL APN 033-884-13
Proposed Improvements

DATE: 02/08

PROJECT NO.: 95183

BY: DP

FIGURE

CTC-7