



SOUTH ELEVATION




NORTH ELEVATION

CS: MAR 20 PM 2: 07
 RECEIVED
 PLANNING DEPARTMENT



WEST ELEVATION

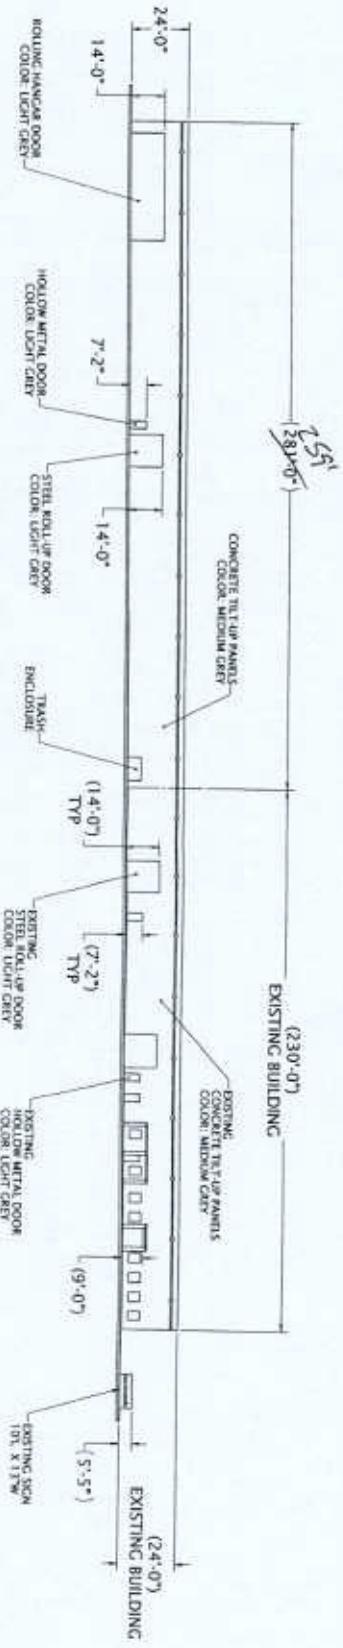

EAST ELEVATION

EXTERIOR ELEVATIONS

AEROMETALS
 DATE 01/23/06
 SCALE NONE

AEROMETALS
 3920 SANDSTONE DR

EXHIBIT 2 - BUILDING ELEVATIONS