


ORIGINAL SCALE IS IN INCHES
 Drawing name: C:\Civil 3D Projects\71363 Francisco Dr ADA Improvements\CADD Files\Sheets\DE-Sheets.dwg
 Layout Tab: DE-1 Mar 22, 2018 - 7:35am SMC\ey
 FOR REDUCED PLANS
 REVISION
 NUMBER DATE DESCRIPTION BY

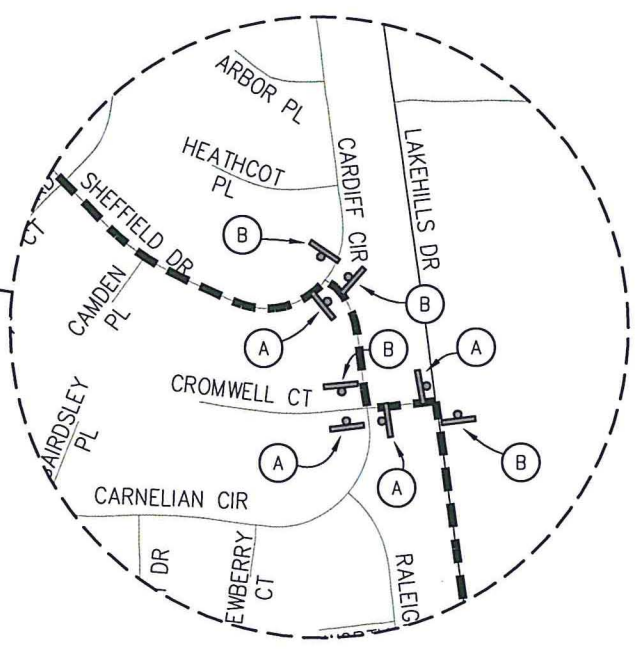

LEGEND

- DETOUR ROUTE
- PCMS - PORTABLE CHANGEABLE MESSAGE SIGN
- TEMPORARY SIGN
- TYPE III BARRICADE W/ FLASHING BEACON

FRANCISCO DR DETOUR → (A) M4-9 SIGN, BLACK LETTERING ON ORANGE BACKGROUND (ARROW FACING RIGHT)

FRANCISCO DR DETOUR ← (B) M4-9 SIGN, BLACK LETTERING ON ORANGE BACKGROUND (ARROW FACING LEFT)

FRANCISCO DR DETOUR ↑ (C) M4-9 SIGN, BLACK LETTERING ON ORANGE BACKGROUND (ARROW FACING UP)

ROAD CLOSED (D) R11-2 SIGN, BLACK LETTERING ON ORANGE BACKGROUND (INSTALLED ON BARRICADE)

- GENERAL NOTES:**
- ADVANCED WARNING SIGNS TO BE PLACED PER CALIFORNIA MANUAL ON TRAFFIC CONTROL DEVICES. EXACT LOCATION OF SIGNS AND BARRICADES TO BE DETERMINED BY THE ENGINEER.
 - ALL SIGNS SHALL BE PLACED ON TEMPORARY WOOD POSTS, EXCEPT PCMS' AND SIGNS ON TYPE III BARRICADES.
 - (D)¹ 24 HOUR CLOSURE FOR GRINDING AND PAVING.
 - (D)² 4 HOUR CLOSURE FOR STRIPING.

PORTABLE CHANGEABLE MESSAGE SIGN (PCMS) TABLE					
PCMS No.	POST MILE (PM)	FIRST FLASH	SECOND FLASH	THIRD FLASH	FOURTH FLASH
1	FRANCISCO DR ±0.88	FRANCISCO DR	CLOSED TO THRU TRAFFIC	(DATES CLOSED)	USE DETOUR
2	FRANCISCO DR ±2.08	FRANCISCO DR	CLOSED TO THRU TRAFFIC	(DATES CLOSED)	USE DETOUR


DETOUR PLAN
SCALE: 1"=500'

PRELIMINARY

PREPARED UNDER THE SUPERVISION OF:
 REGISTERED CIVIL ENGINEER
 DATE: _____

DESIGNED: JR
 CHECKED: DH
 ROAD NUMBER: 2161

DRAWN: SGM
 DATE: 03/22/18

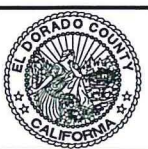

COUNTY OF EL DORADO
DEPARTMENT OF TRANSPORTATION

FRANCISCO DRIVE
ADA IMPROVEMENTS

SHEET
DE-1
11 OF 11
W.O. No. 71363