


PROJECT LOCATION MAP

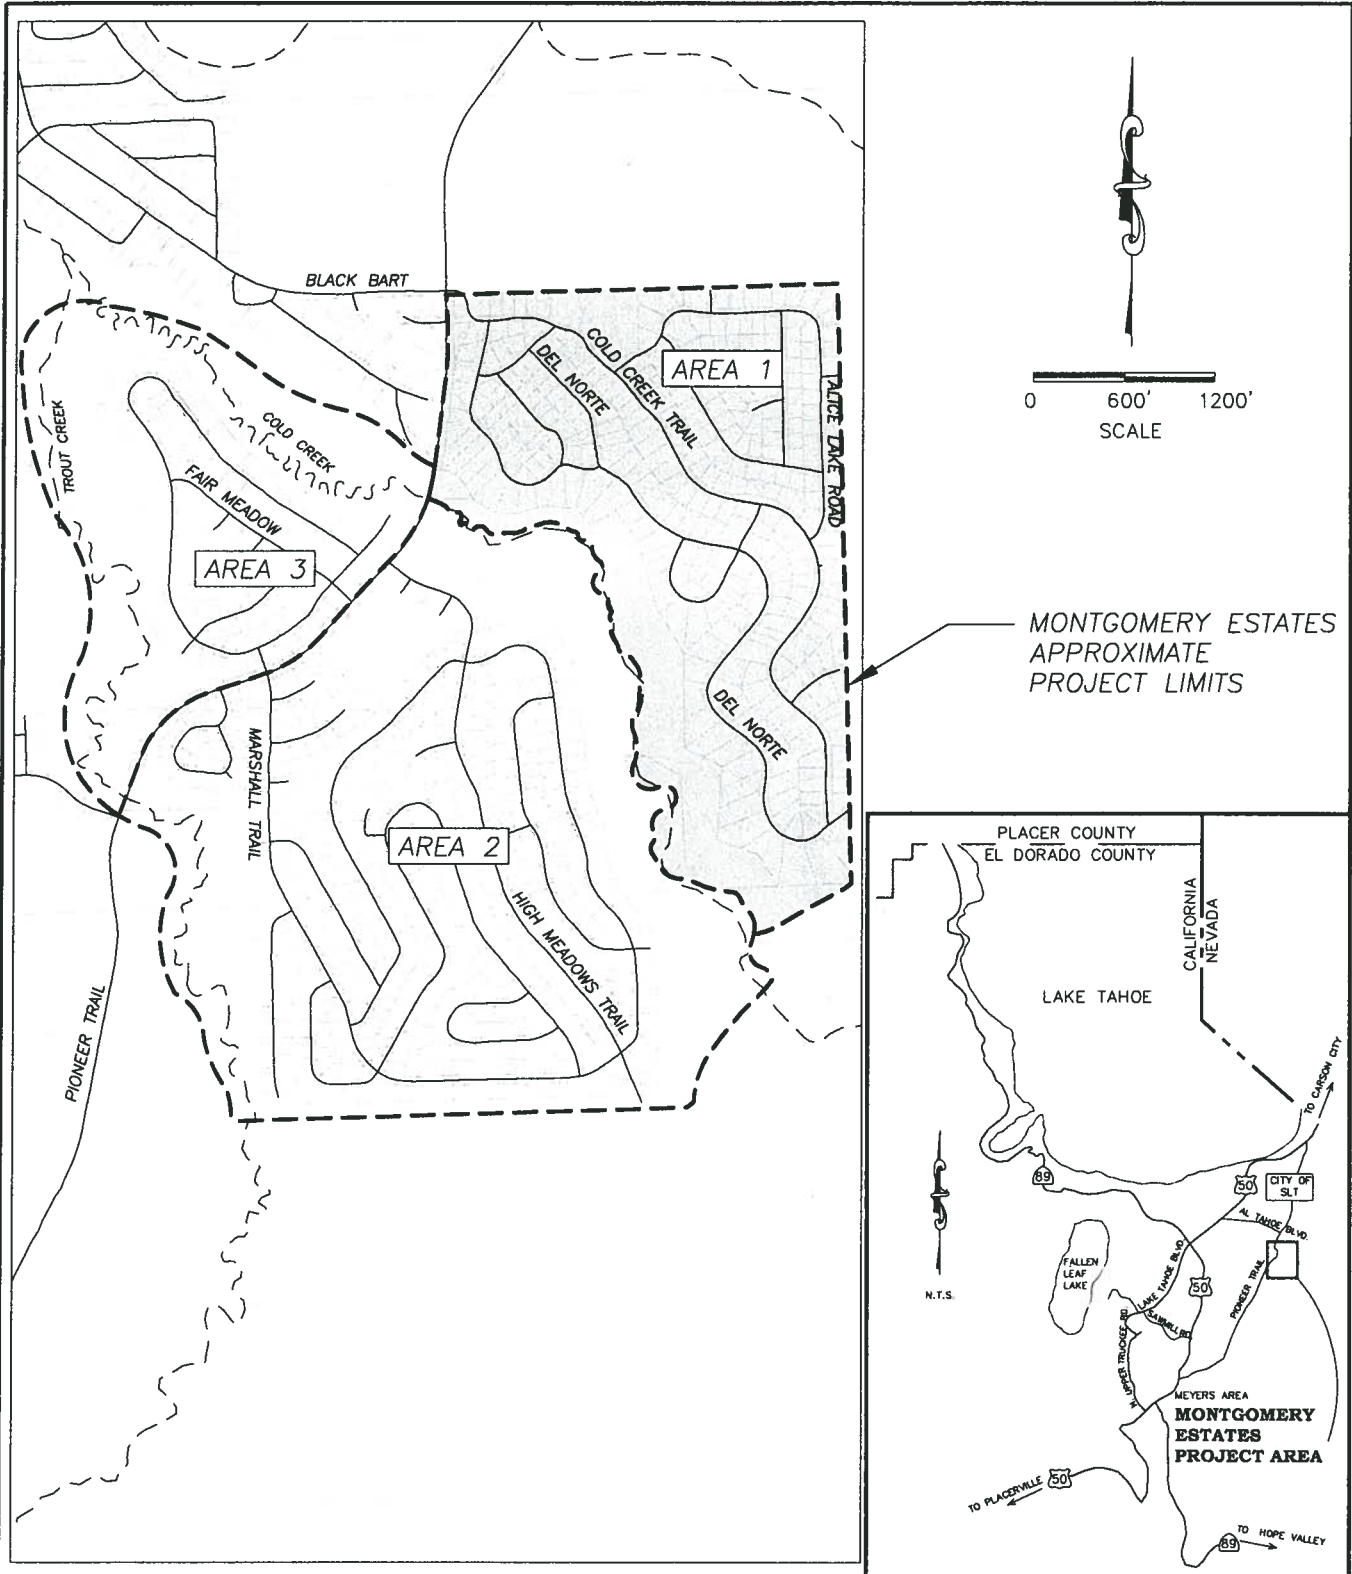

MONTGOMERY ESTATES
APPROXIMATE
PROJECT LIMITS

EL DORADO COUNTY
SOUTH LAKE TAHOE OFFICE



MONTGOMERY ESTATES STORMWATER MANAGEMENT AND
EROSION CONTROL PROJECT
Project Location Map

DATE: 11/08	PROJECT NO.: 95155	BY: DWK
-------------	--------------------	---------

FIGURE:
A