





**File No. Z13-0003**  
**Location Map**



**EXHIBIT A**

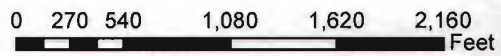

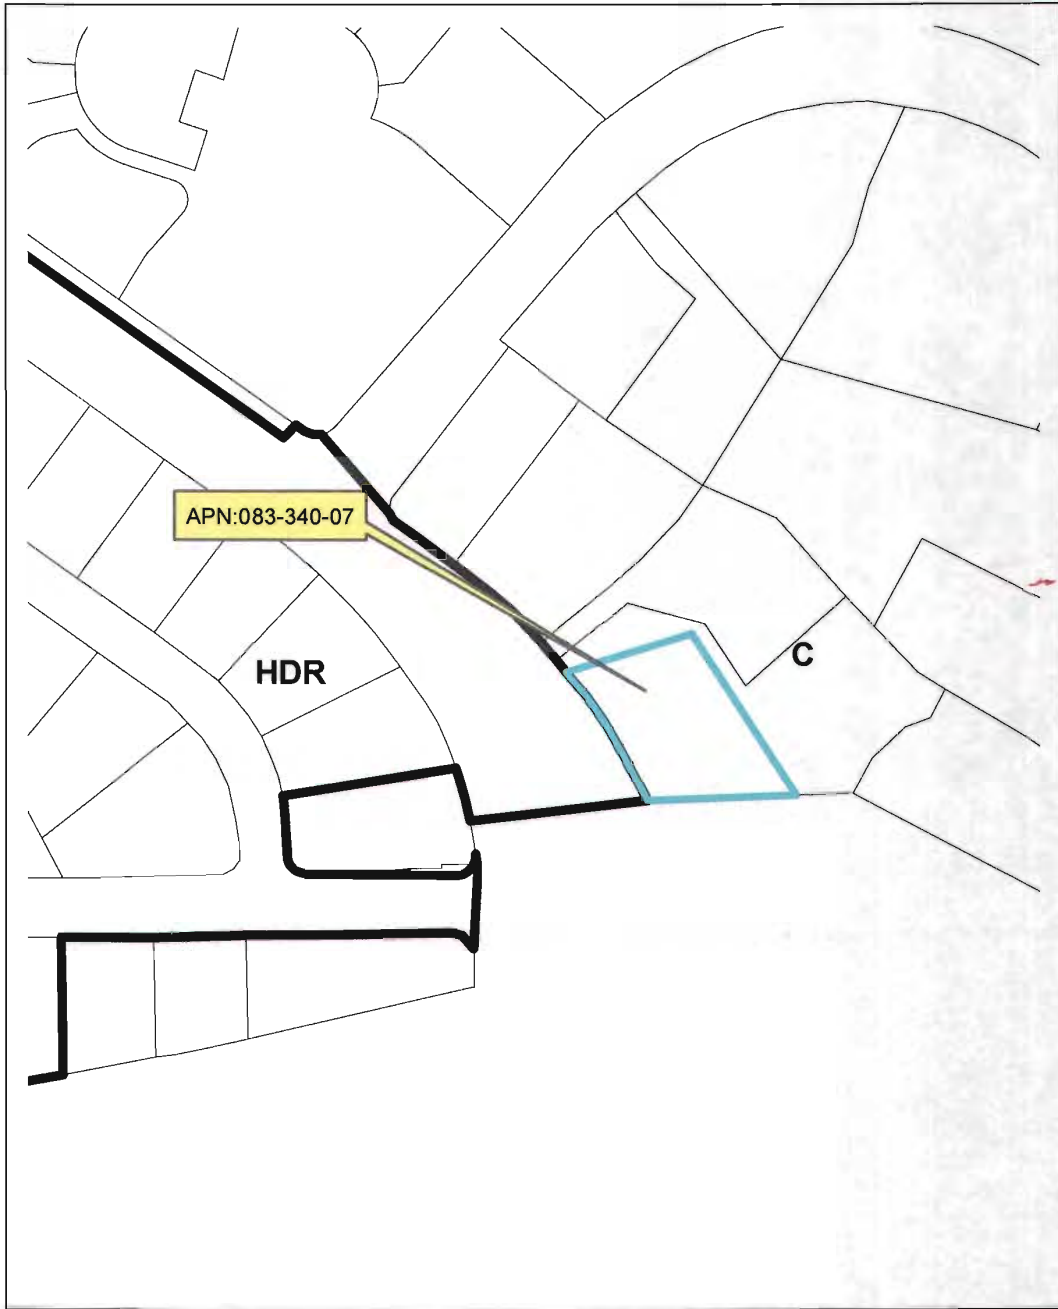

**File No. Z13-0003  
General Plan Map**




**EXHIBIT C**






**File No. Z13-0003**  
**Zoning Map**

**-DC Combining Zone**

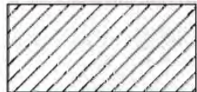

# EXHIBIT D

EXHIBIT E

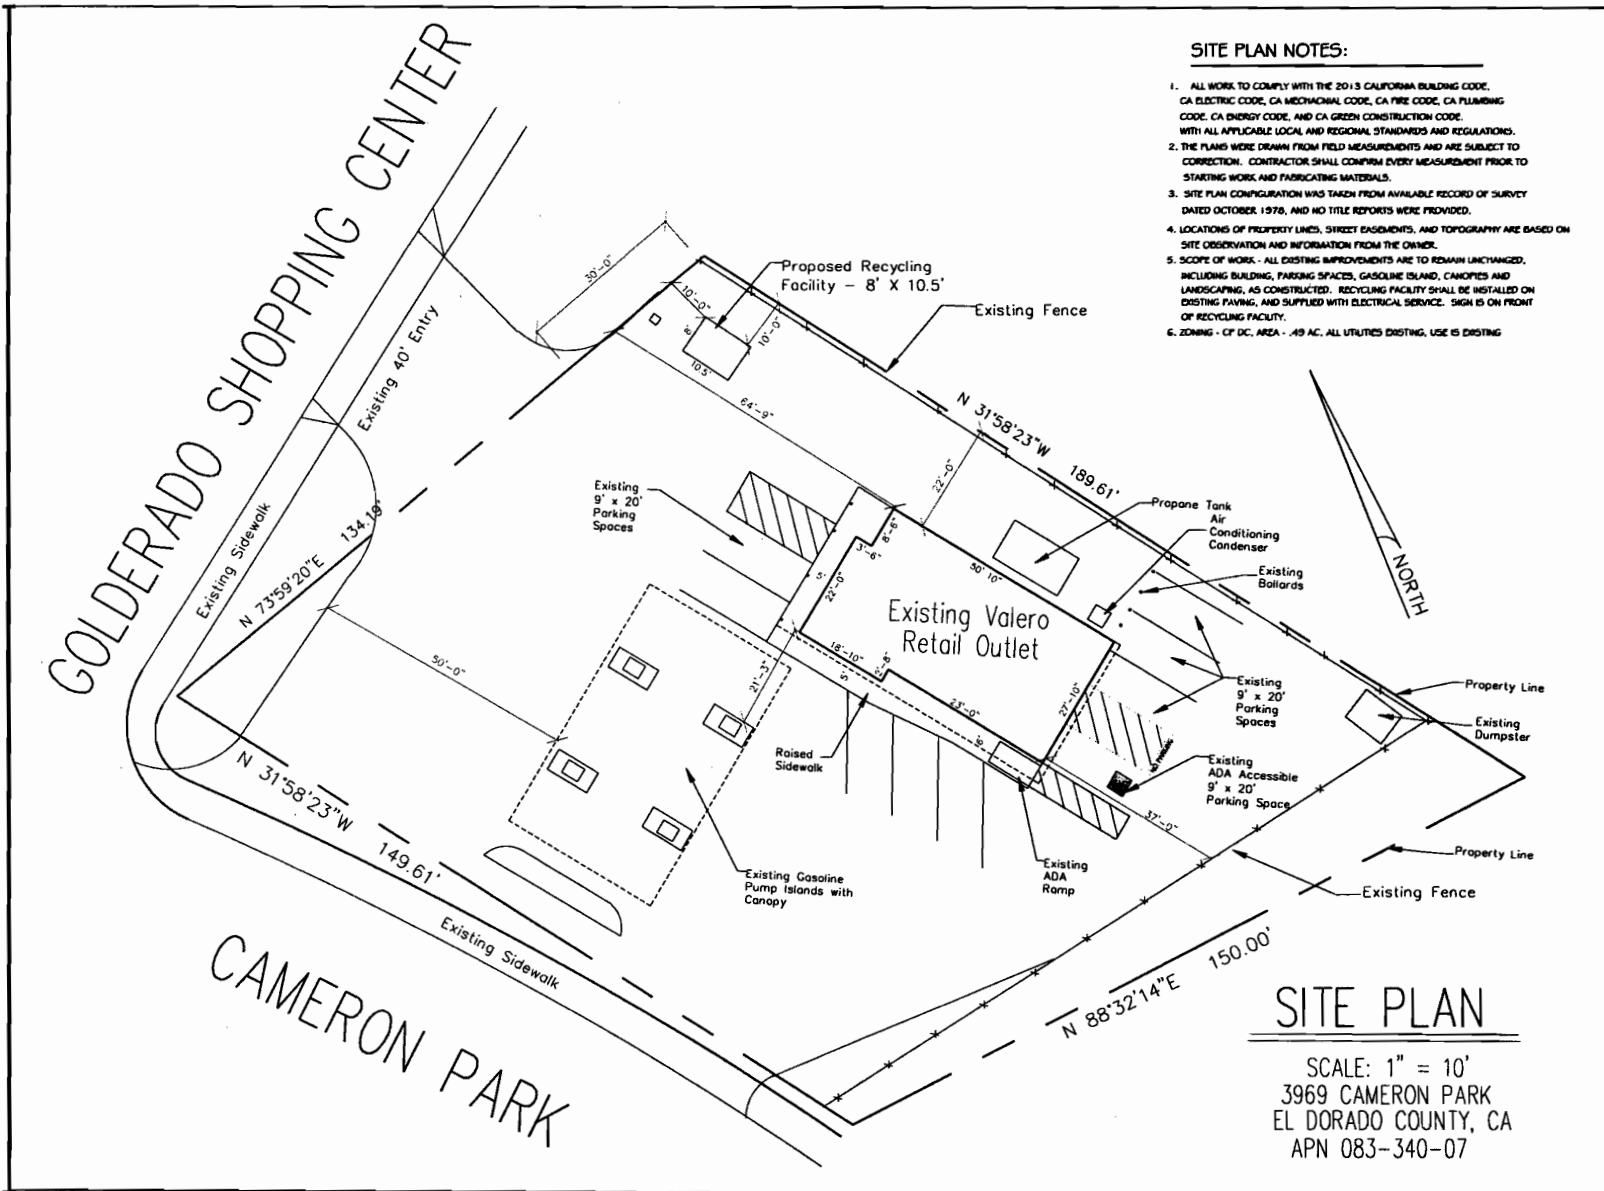

**SITE PLAN NOTES:**

1. ALL WORK TO COMPLY WITH THE 2013 CALIFORNIA BUILDING CODE, CA ELECTRIC CODE, CA MECHANICAL CODE, CA FIRE CODE, CA PLUMBING CODE, CA ENERGY CODE, AND CA GREEN CONSTRUCTION CODE, WITH ALL APPLICABLE LOCAL AND REGIONAL STANDARDS AND REGULATIONS.
2. THE PLANS WERE DRAWN FROM FIELD MEASUREMENTS AND ARE SUBJECT TO CORRECTION. CONTRACTOR SHALL CONFIRM EVERY MEASUREMENT PRIOR TO STARTING WORK AND FABRICATING MATERIALS.
3. SITE PLAN CONFIGURATION WAS TAKEN FROM AVAILABLE RECORD OF SURVEY DATED OCTOBER, 1978, AND NO TITLE REPORTS WERE PROVIDED.
4. LOCATIONS OF PROPERTY LINES, STREET EASEMENTS, AND TOPOGRAPHY ARE BASED ON SITE OBSERVATION AND INFORMATION FROM THE OWNER.
5. SCOPE OF WORK - ALL EXISTING IMPROVEMENTS ARE TO REMAIN UNCHANGED, INCLUDING BUILDING, PARKING SPACES, GASOLINE ISLAND, CANOPIES AND LANDSCAPING, AS CONSTRUCTED. RECYCLING FACILITY SHALL BE INSTALLED ON EXISTING PAVING, AND SUPPLIED WITH ELECTRICAL SERVICE. SIGN IS ON FRONT OF RECYCLING FACILITY.
6. ZONING - CP DC, AREA - .49 AC. ALL UTILITIES EXISTING, USE IS EXISTING

**SITE PLAN**

SCALE: 1" = 10'  
 3969 CAMERON PARK  
 EL DORADO COUNTY, CA  
 APN 083-340-07



**David G. Anderson, Architect**  
 314 Memphis Drive, Paradise, CA 95969  
 Phone (530) 327-7056, Cell (530) 520-0211, E-mail dgaarchitect@bigblue.net

drawn by DGA  
 checked  
 date 7/11/2014

Recycling Facility for  
**Joshua J. Alexander**  
 1040 Grand Ave., Sacramento, CA 95838 - (916) 856-4836

JOB NUMBER  
 3969 Cameron Park  
 SHEET NO.  
**A1**

**DR 90-0034-R**


**TONI WOODS**  
OFFICE MANAGER / CUSTOMER SERVICE

**HAULAWAY**

11421 WHITE ROCK RD  
RANCHO CORDOVA, CA 95742

TOLL FREE: 800.826.9046  
OFFICE: 916.464.1300  
FAX: 916.852.6254

www.haulaway.com  
twoods@haulaway.com

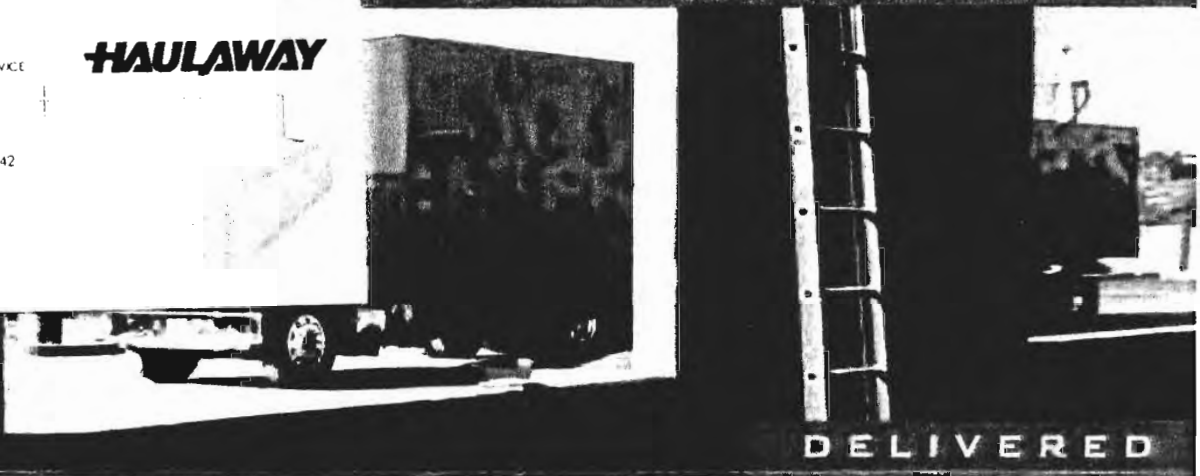

**WHERE YOU WANT IT, WHEN YOU WANT IT!**

**1 CONVENIENT, TEMPORARY STORAGE AT YOUR SITE**

Protect Your Building Materials, Fixtures, Tools, Equipment and Supplies

**2 PROMPT & DEPENDABLE SERVICE**




Sizes For All Your Needs

**3 AFFORDABLE**




Rent For As Little As \$2.00 To \$3.00 Per Day

*\$82/mo*

*93 del  
93 pick up*

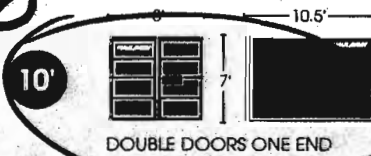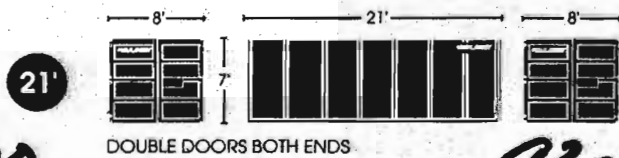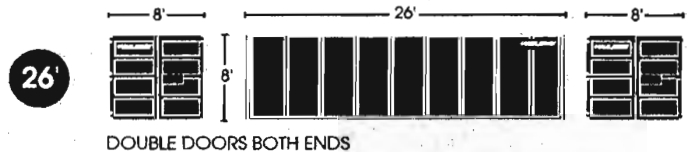

- All Steel Construction
- High Security Lock System
- Clean and Weather Resistant

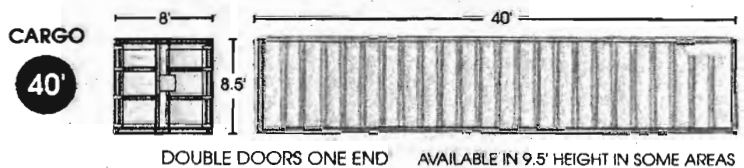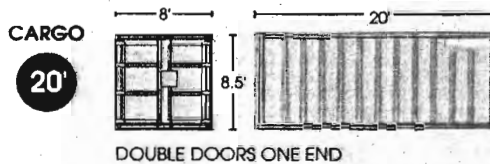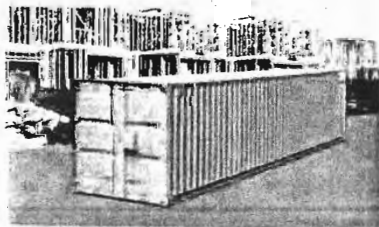

**RHINO LOCK SYSTEM**

PATENT NO.: US 6,581,425 B1

**CALL 800-826-9046**

[www.haulaway.com](http://www.haulaway.com)

**DR 90-0034-R**

**EXHIBIT F1**





EXHIBIT F2