


ORIGINAL SCALE IS IN INCHES  
 Drawing name: Z:\Civil\_3D\_Projects\36104026\_Pioneer\_Roundabout\CADD\_Files\Exhibits\CT\_CL1\_MAINT\_FIG.dwg Layout Tab: EX-1 (2) Aug 28, 2023 10:39am dpldroom  
 FOR REDUCED PLANS  
 2  
 1  
 0



- LEGEND:**
- EL DORADO COUNTY TO MAINTAIN AT COUNTY EXPENSE
  - EL DORADO COUNTY TO MAINTAIN BIKE PATH SNOW REMOVAL AT COUNTY EXPENSE
  - EL DORADO COUNTY TO PROVIDE SNOW REMOVAL AT COUNTY EXPENSE
  - STATE RIGHT-OF-WAY
  - COUNTY RIGHT-OF-WAY

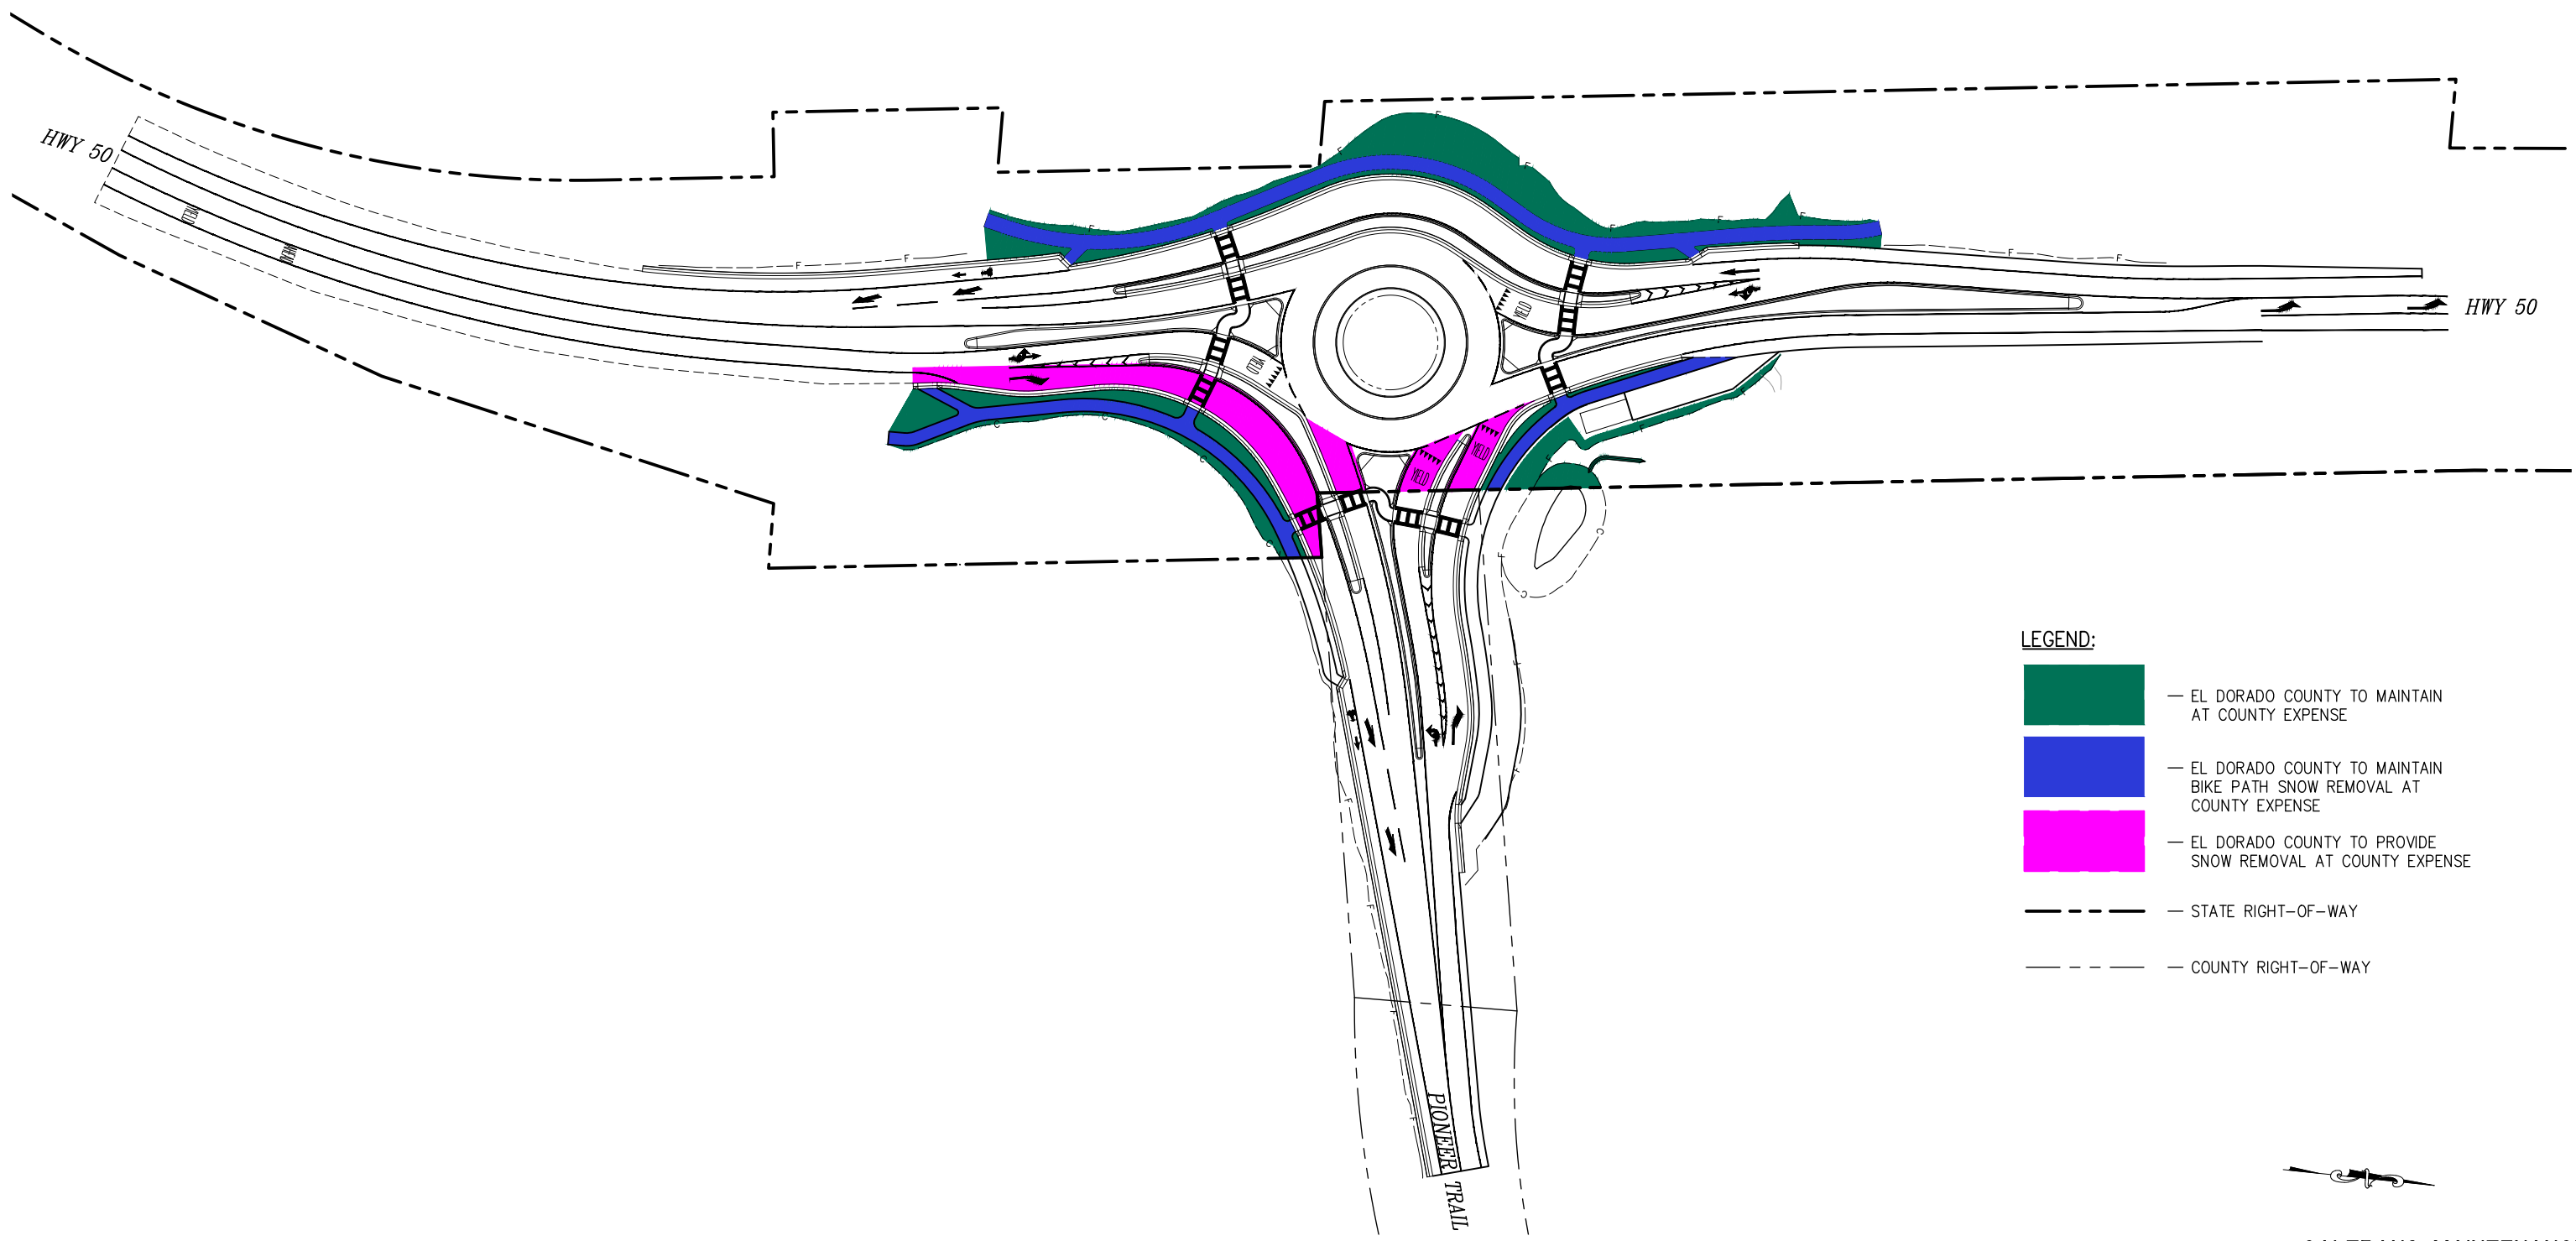

**CALTRANS MAINTENANCE AGREEMENT AREA**  
 SCALE : 1" = 50'

REVISION	NUMBER	DATE	DESCRIPTION	BY

PREPARED UNDER THE SUPERVISION OF :  REGISTERED CIVIL ENGINEER  DATE:	DESIGNED: — DRAWN: DSP CHECKED: JK DATE: 07/06/23 ROAD NUMBER: —
---	--



**COUNTY OF EL DORADO**  
**DEPARTMENT OF TRANSPORTATION**

**PIONEER TRAIL/US HIGHWAY 50**  
**INTERSECTION SAFETY**  
**IMPROVEMENT PROJECT**

SHEET <b>EX-A</b> 1 OF 1 <small>W.O. No.</small> <b>36104026</b>
--