


Conceptual Site Plan

12/08/2016

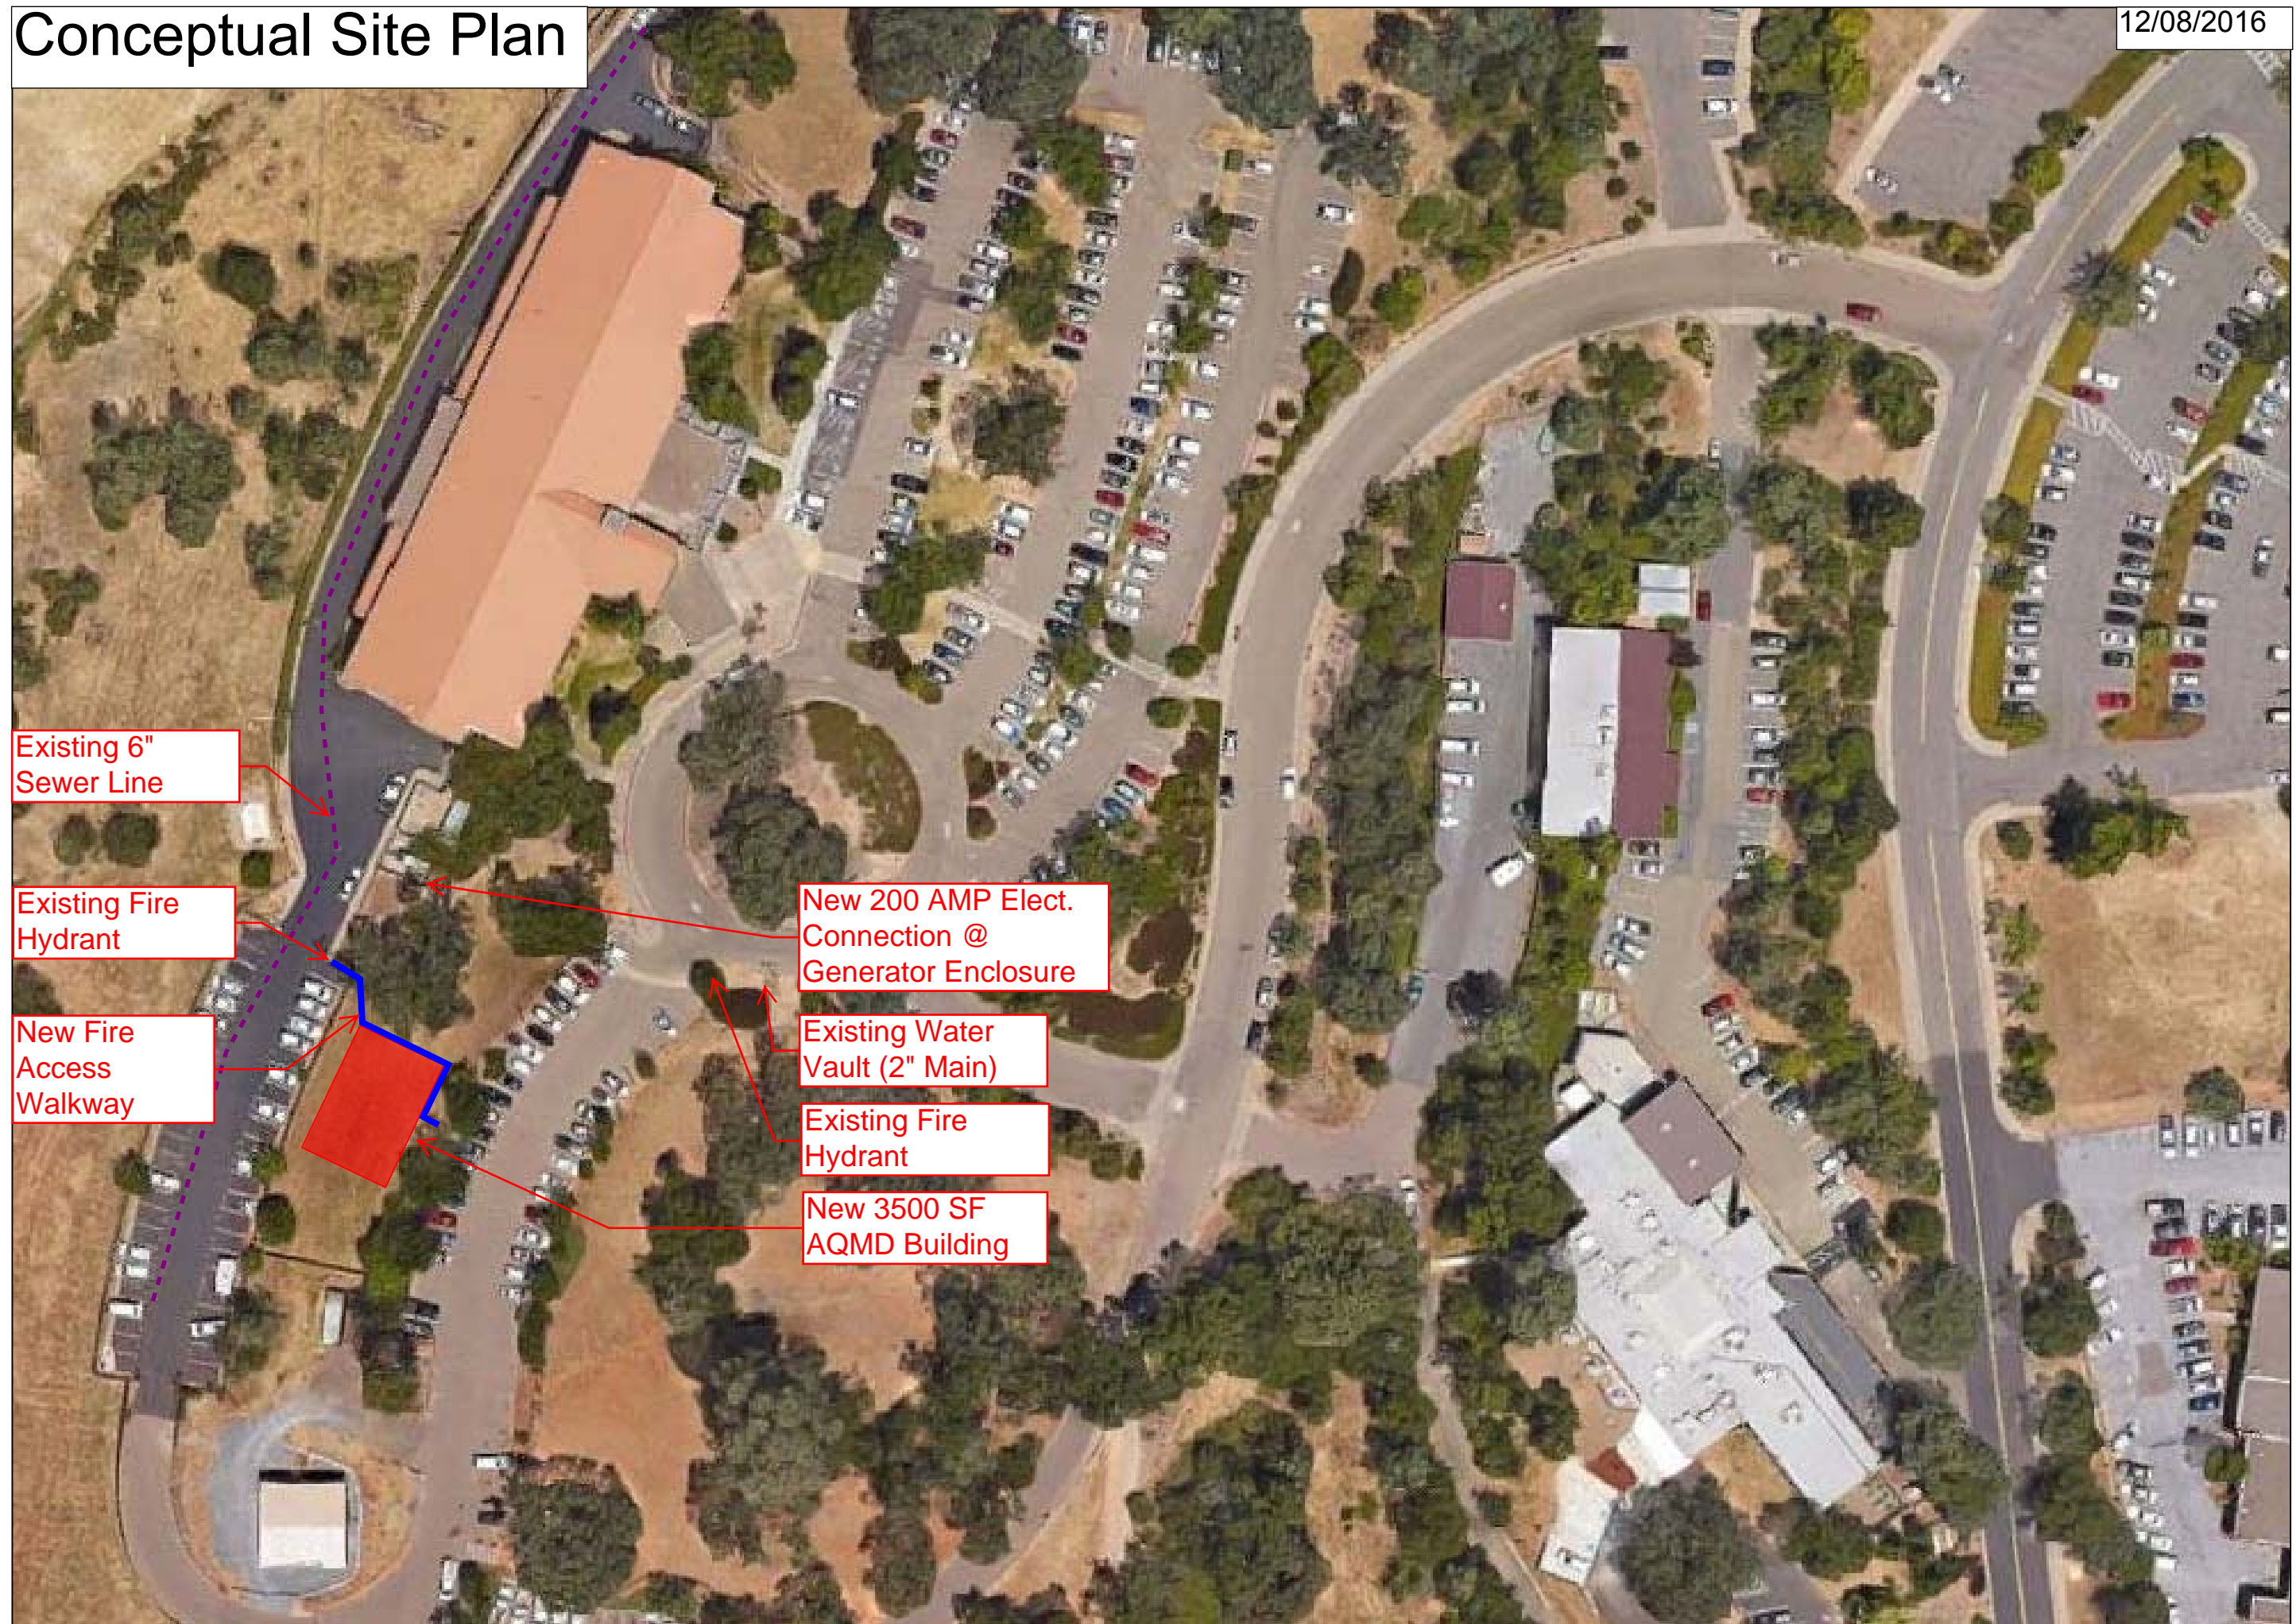

Existing 6" Sewer Line

Existing Fire Hydrant

New Fire Access Walkway

New 200 AMP Elect. Connection @ Generator Enclosure

Existing Water Vault (2" Main)

Existing Fire Hydrant

New 3500 SF AQMD Building