


ORIGINAL SCALE IS IN INCHES
 Drawing name: C:\Civil 3D Projects\Department\Bass Lake at Bridlewood\CADD Files\Exhibits\Preliminary Layout.dwg Layout Tab: L-1 Jan 15, 2020 - 10:57am srmrvey
 FOR REDUCED PLANS
 2
 1
 0

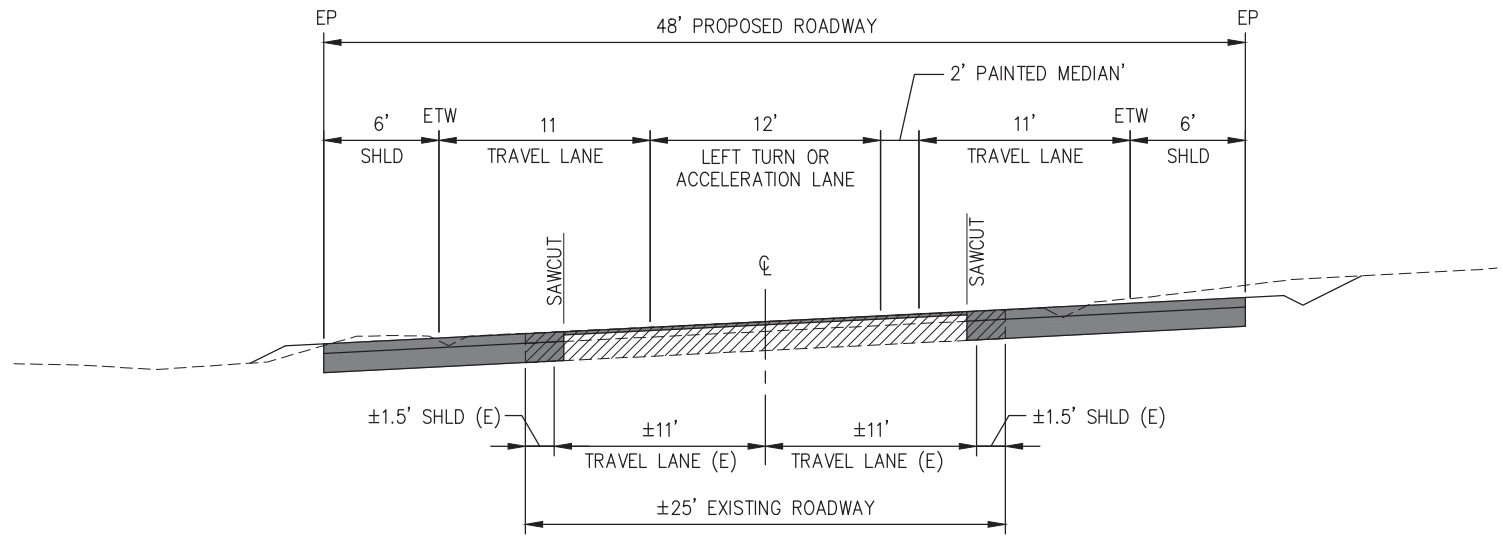

A-A TYPICAL SECTION
NTS



ESTIMATED PROJECT COST = \$3,250,000

LEFT TURN AND ACCELERATION LANE IMPROVEMENTS
SCALE : 1" = 60'

REVISION	NUMBER	DATE	DESCRIPTION	BY

PREPARED UNDER THE SUPERVISION OF :
 REGISTERED CIVIL ENGINEER
 DATE: _____

DESIGNED: _____
 DRAWN: SGM
 CHECKED: _____
 DATE: 12/18/19
 ROAD NUMBER: 004



COUNTY OF EL DORADO
DEPARTMENT OF TRANSPORTATION


BASS LAKE ROAD
IMPROVEMENTS

19-1714 3A 1 of 3

SHEET
EX-1
1 OF 3
W.O. No. XXXX

BOS Rcvd 2-10-20 BOS 2-11-2020

ORIGINAL SCALE IS IN INCHES
 Drawing name: C:\Civil 3D Projects\Department\Bass Lake at Bridlewood\CADD Files\Exhibits\Preliminary Roundabout.dwg Layout Tab: EX-1 Jan 15, 2020 11:00am smcvey

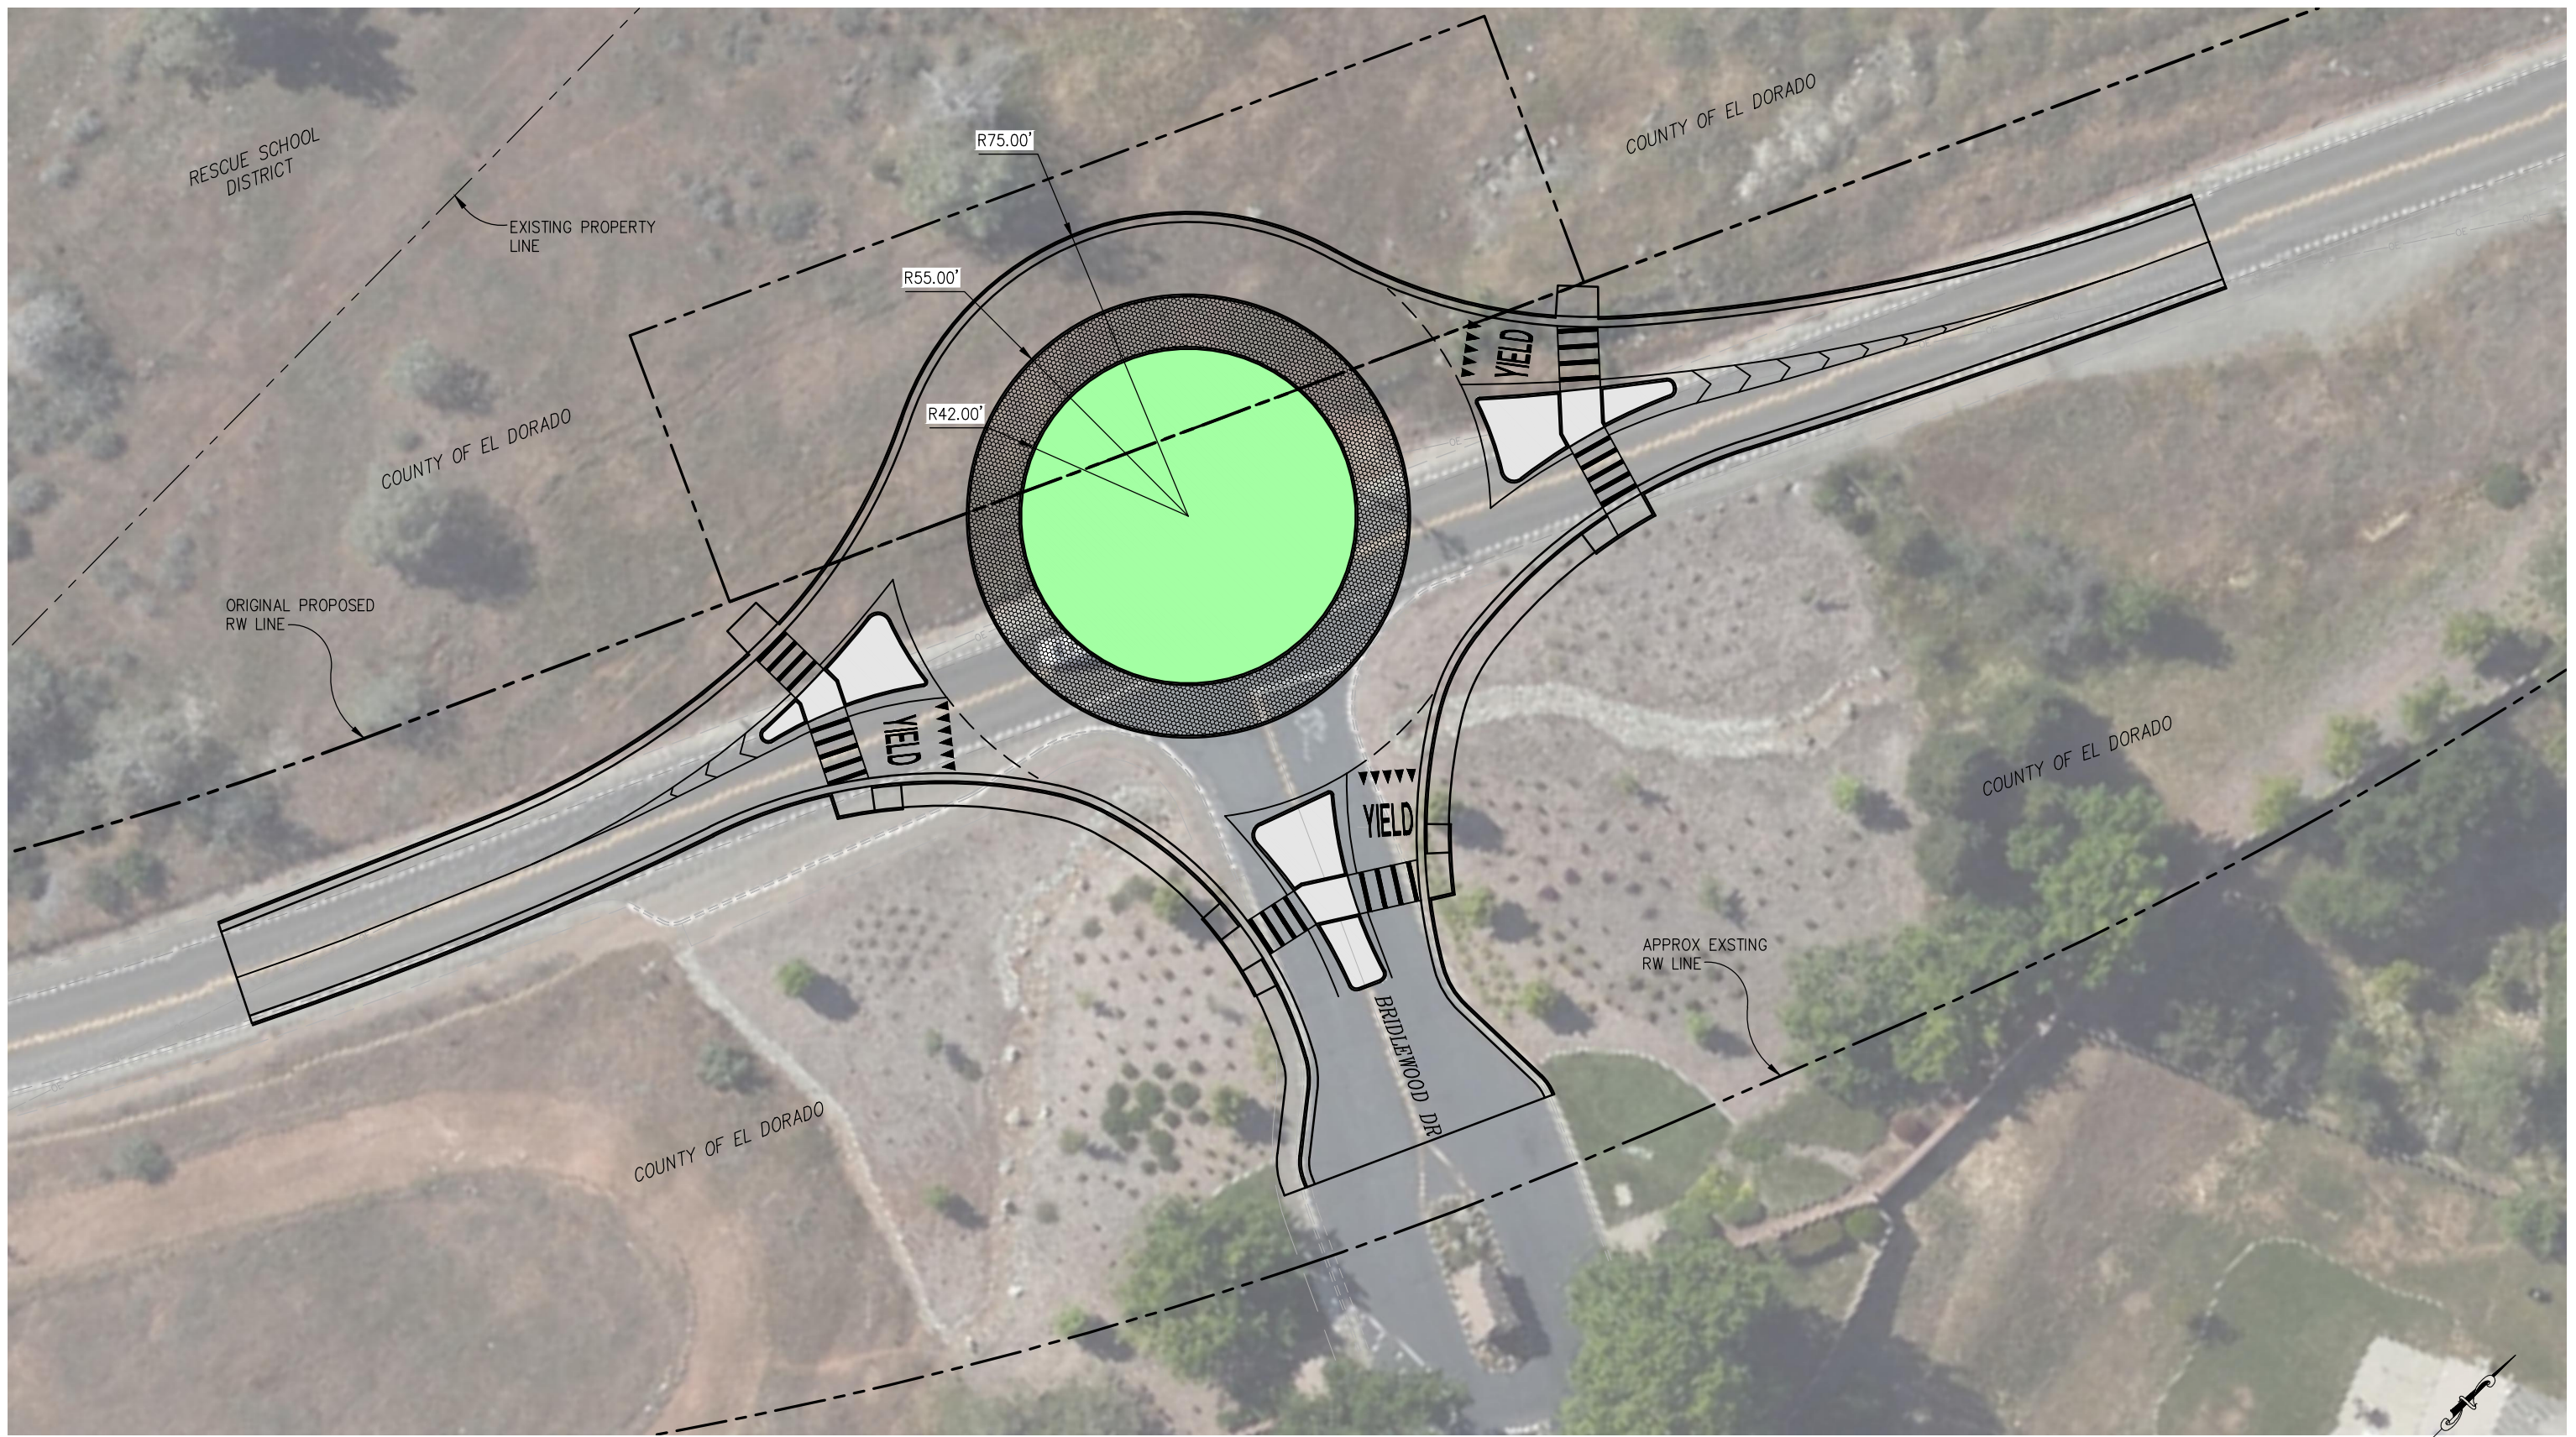

ESTIMATED PROJECT COST = \$2,280,000

PRELIMINARY

BRIDLEWOOD DR INTERSECTION IMPROVEMENTS
 SCALE : 1" = 20'


REVISION	NUMBER	DATE	DESCRIPTION	BY

PREPARED UNDER THE SUPERVISION OF :	DESIGNED: -	DRAWN: SGM
REGISTERED CIVIL ENGINEER	CHECKED: -	DATE: 01/03/20
DATE: _____	ROAD NUMBER: 004	


COUNTY OF EL DORADO
DEPARTMENT OF TRANSPORTATION

BASS LAKE ROAD 19-1714 3A 2 of 3 BOS Rcvd 2-10-20 BOS 2-11-2020	SHEET EX-1 1 OF 1 W.O. No. XXXX
--	--

ORIGINAL SCALE IS IN INCHES
 Drawing name: C:\Civil 3D Projects\Department\Bass Lake at Bridlewood\CADD Files\Exhibits\Preliminary Layout-Bridlewood.dwg Layout Tab: EX-1 Jan 15, 2020 - 10:56am smcvey
 FOR REDUCED PLANS
 2
 1
 0

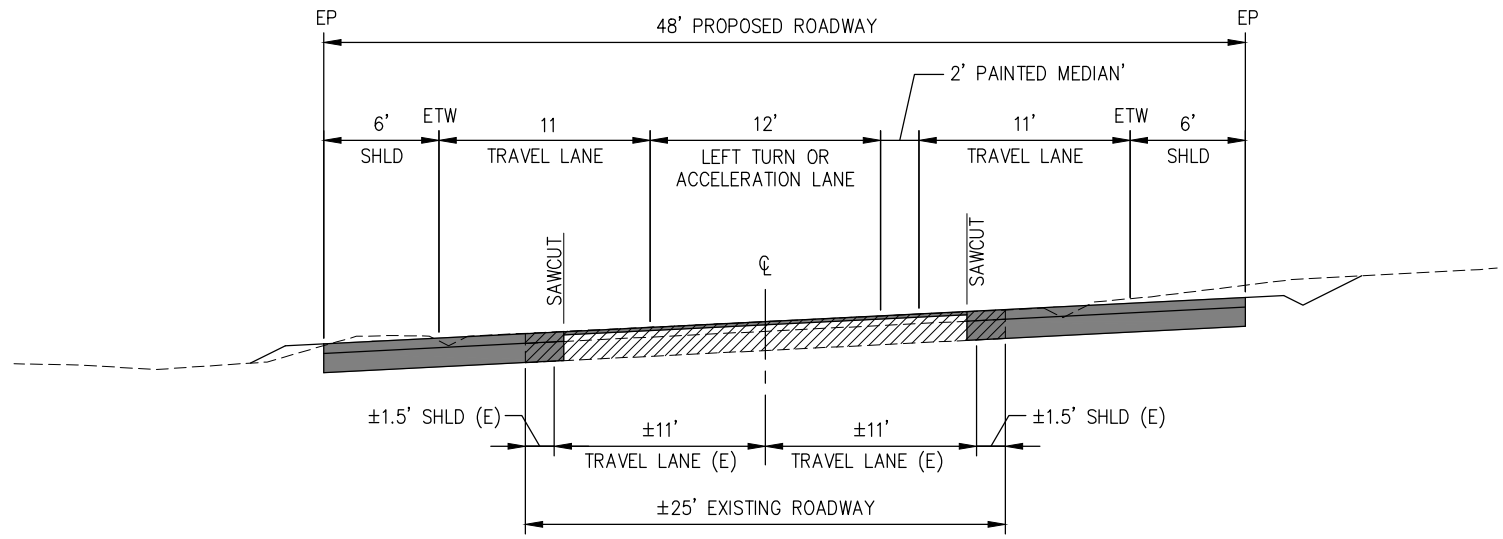

A-A TYPICAL SECTION
NTS

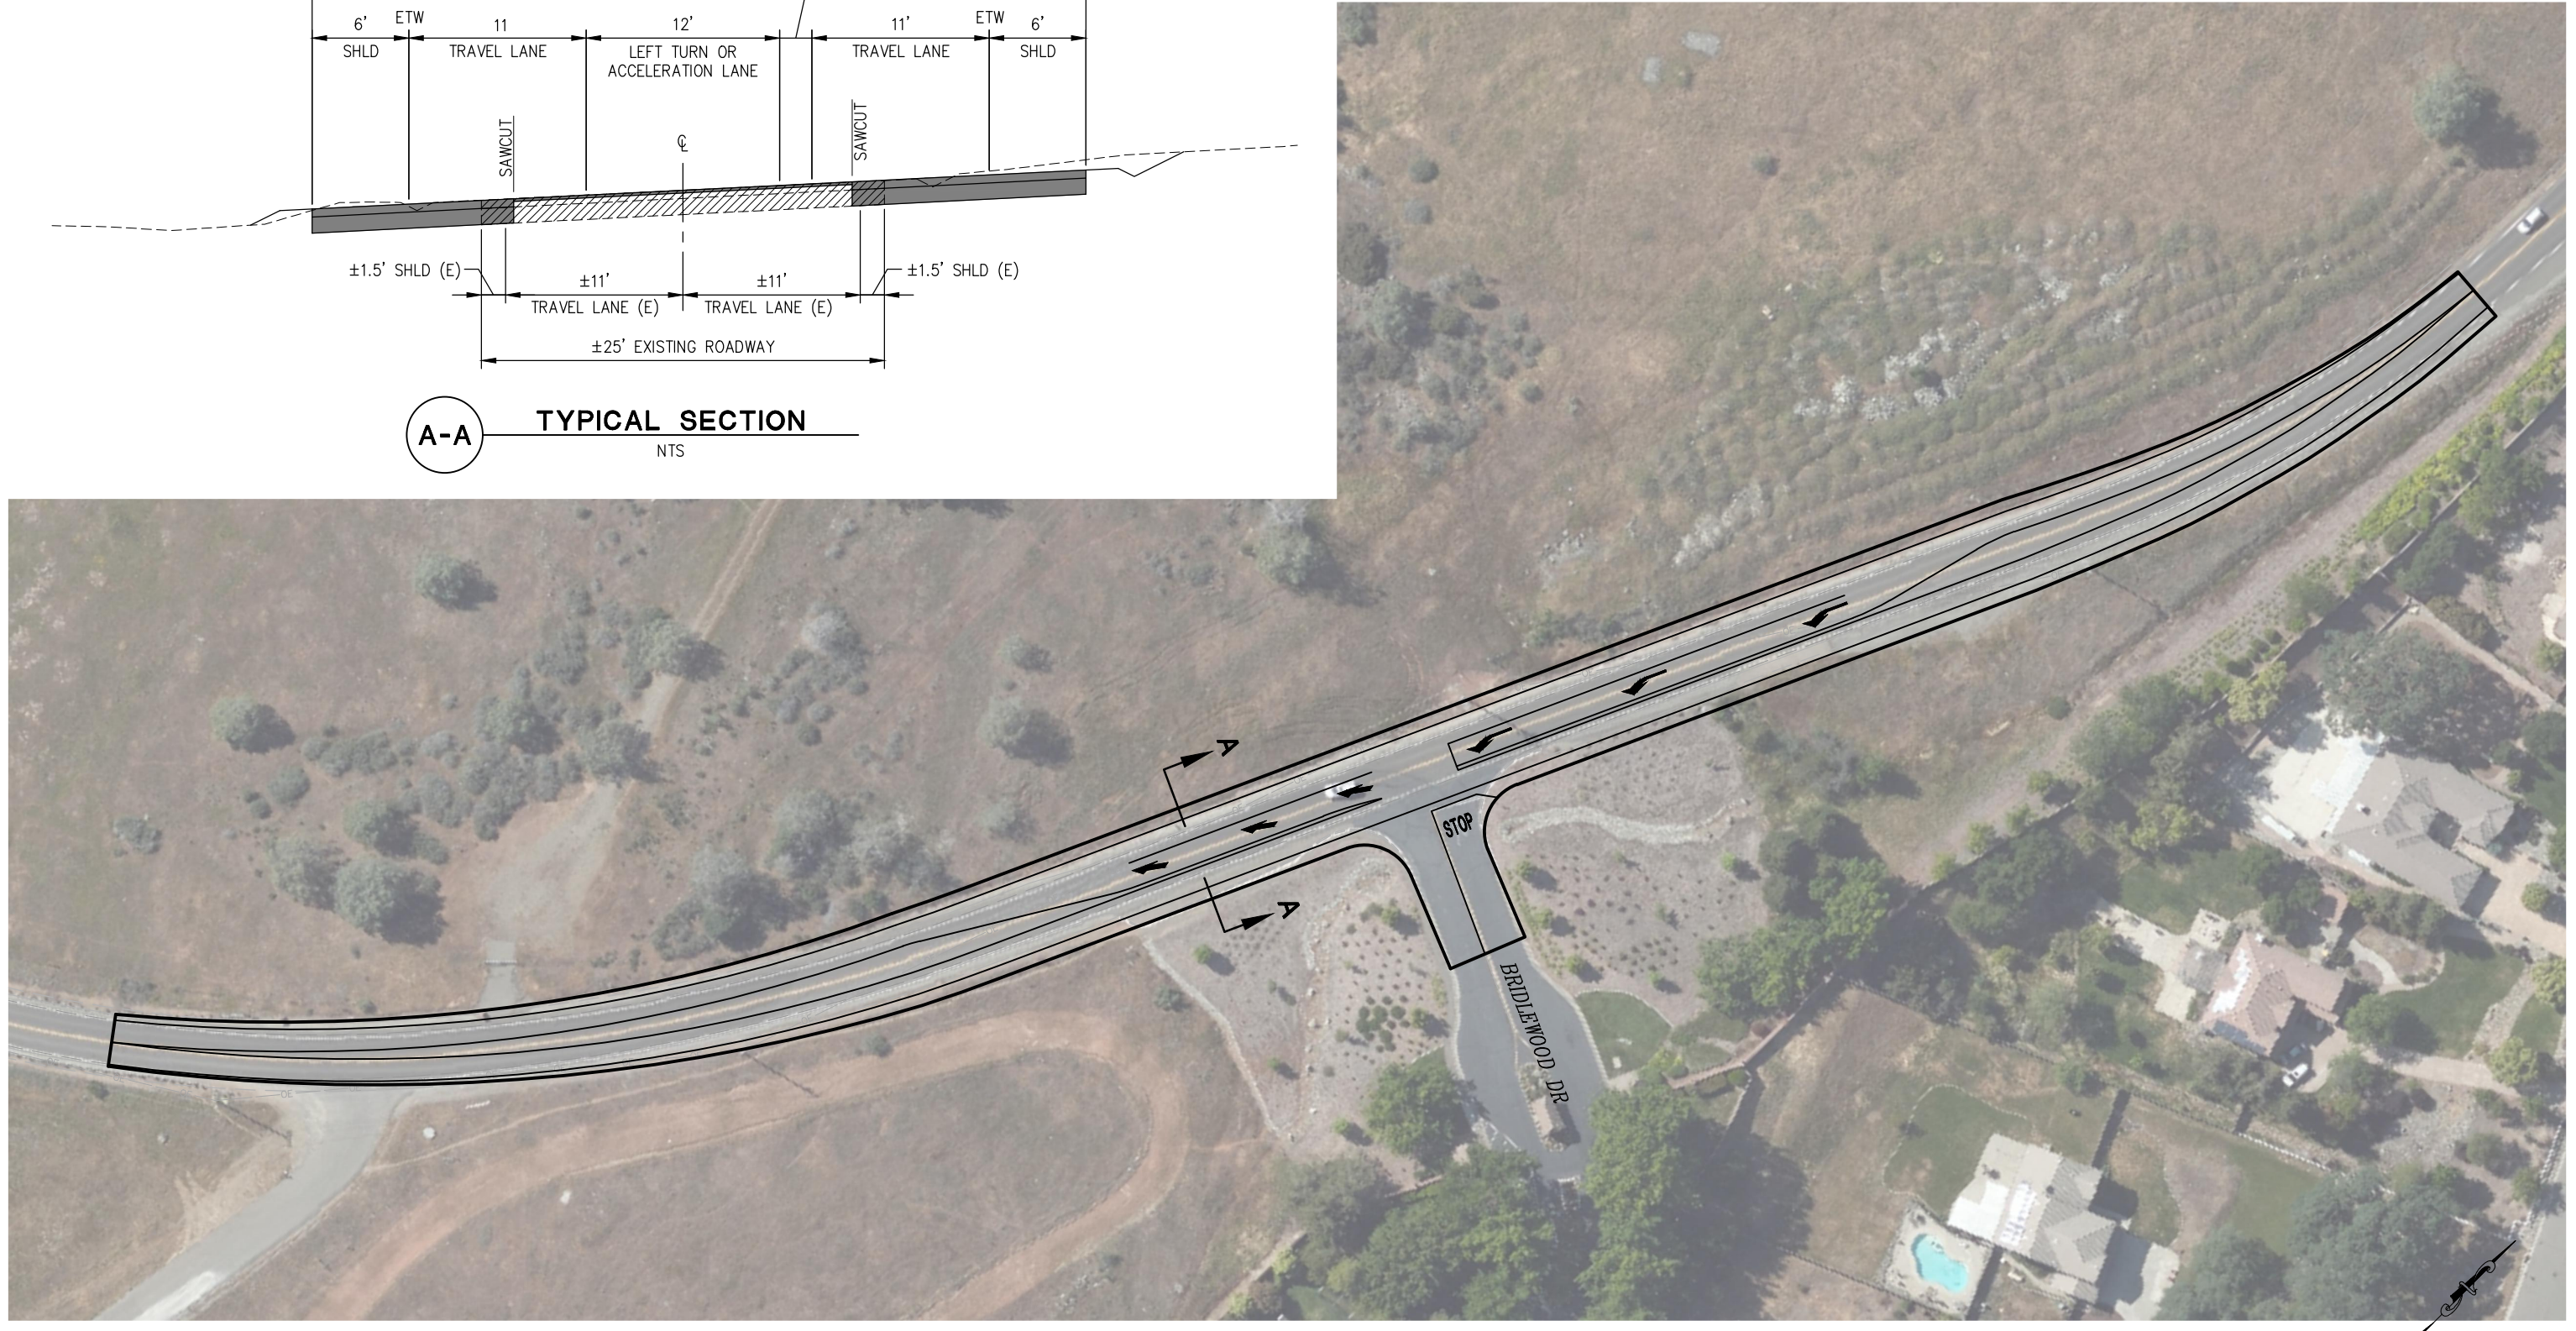

ESTIMATED PROJECT COST = \$2,320,000

LEFT TURN AND ACCELERATION LANE IMPROVEMENTS
SCALE : 1" = 40'

REVISION	NUMBER	DATE	DESCRIPTION	BY

PREPARED UNDER THE SUPERVISION OF :	DESIGNED: -	DRAWN: SGM
REGISTERED CIVIL ENGINEER	CHECKED: -	DATE: 01/10/20
DATE:	ROAD NUMBER: 004	



COUNTY OF EL DORADO
DEPARTMENT OF TRANSPORTATION

BASS LAKE ROAD
IMPROVEMENTS
19-1714 3A 3 of 3
BOS Rcvd 2-10-20 BOS 2-11-2020

SHEET
EX-1
1 OF 1
W.O. No. XXXX