




Steve and Jean Myers



Tahoe Drive-In Theater



Blizzard of 1952

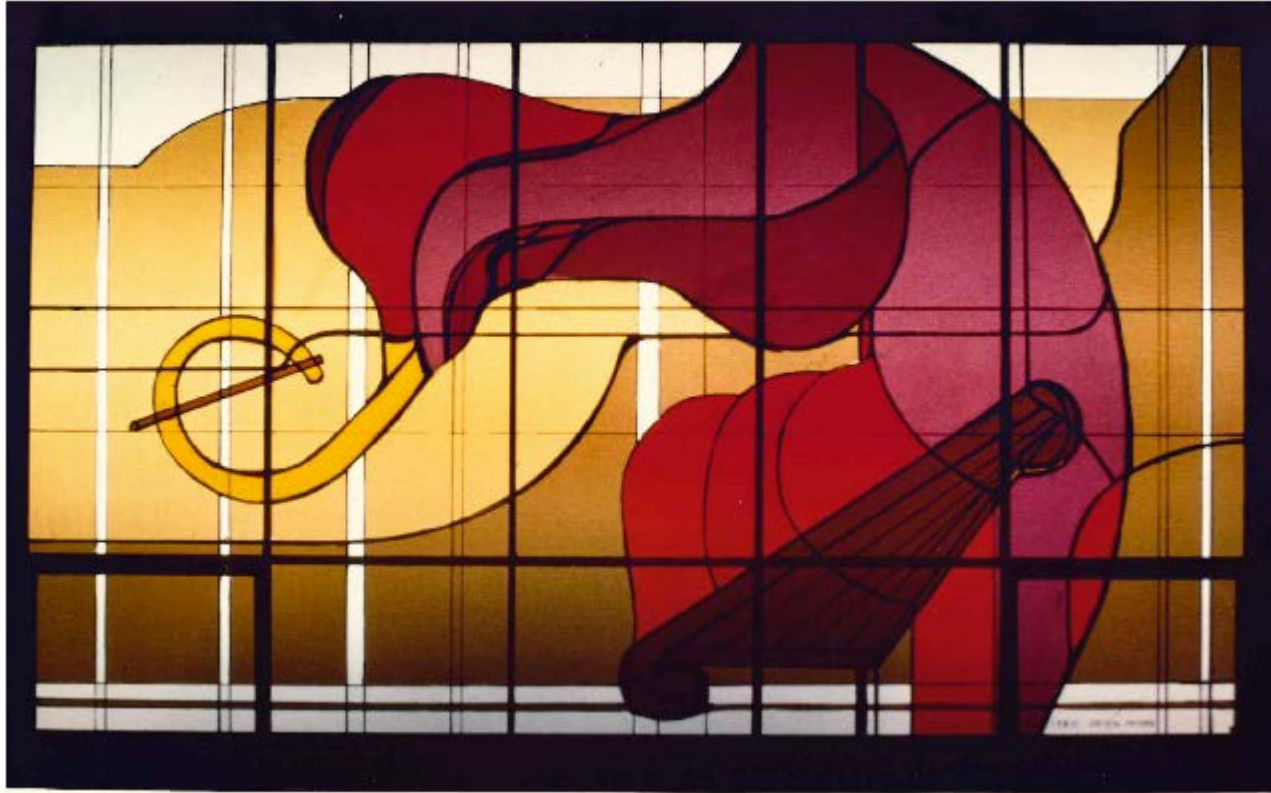

Jean Myers Glass Architecture




South Lake Tahoe Library Children's Room




View toward Kid's Area Entry




View toward Reading Nook

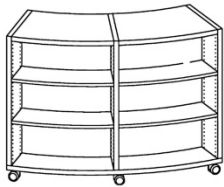

Rolling curved shelving units

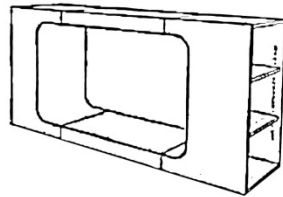


Reading Nook

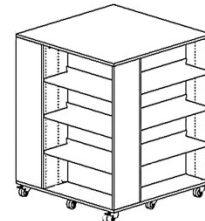

Rolling Book Tower


SOUTH LAKE TAHOE LIBRARY KID'S AREA REMODEL

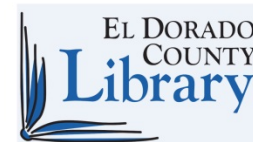


2401 C STREET
SACRAMENTO, CA 95816
TEL: 916.442.4032




View toward Meeting Room

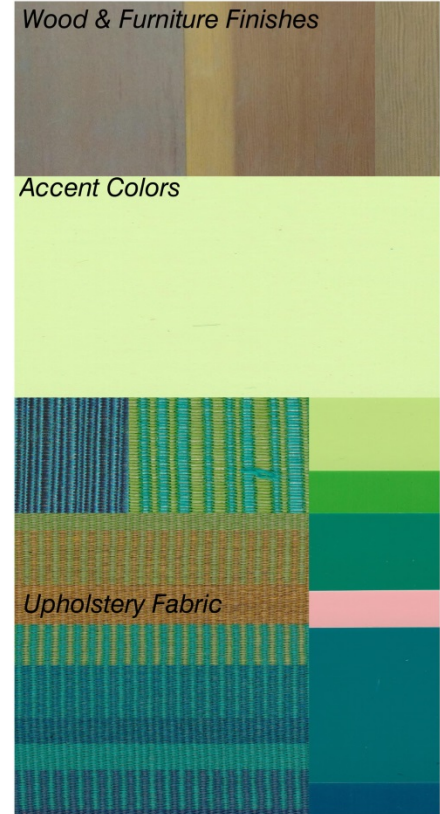

SOUTH LAKE TAHOE LIBRARY KID'S AREA REMODEL

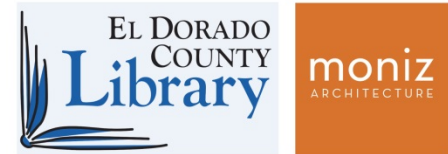

2401 C STREET
SACRAMENTO, CA 95816
TEL: 916.442.4032

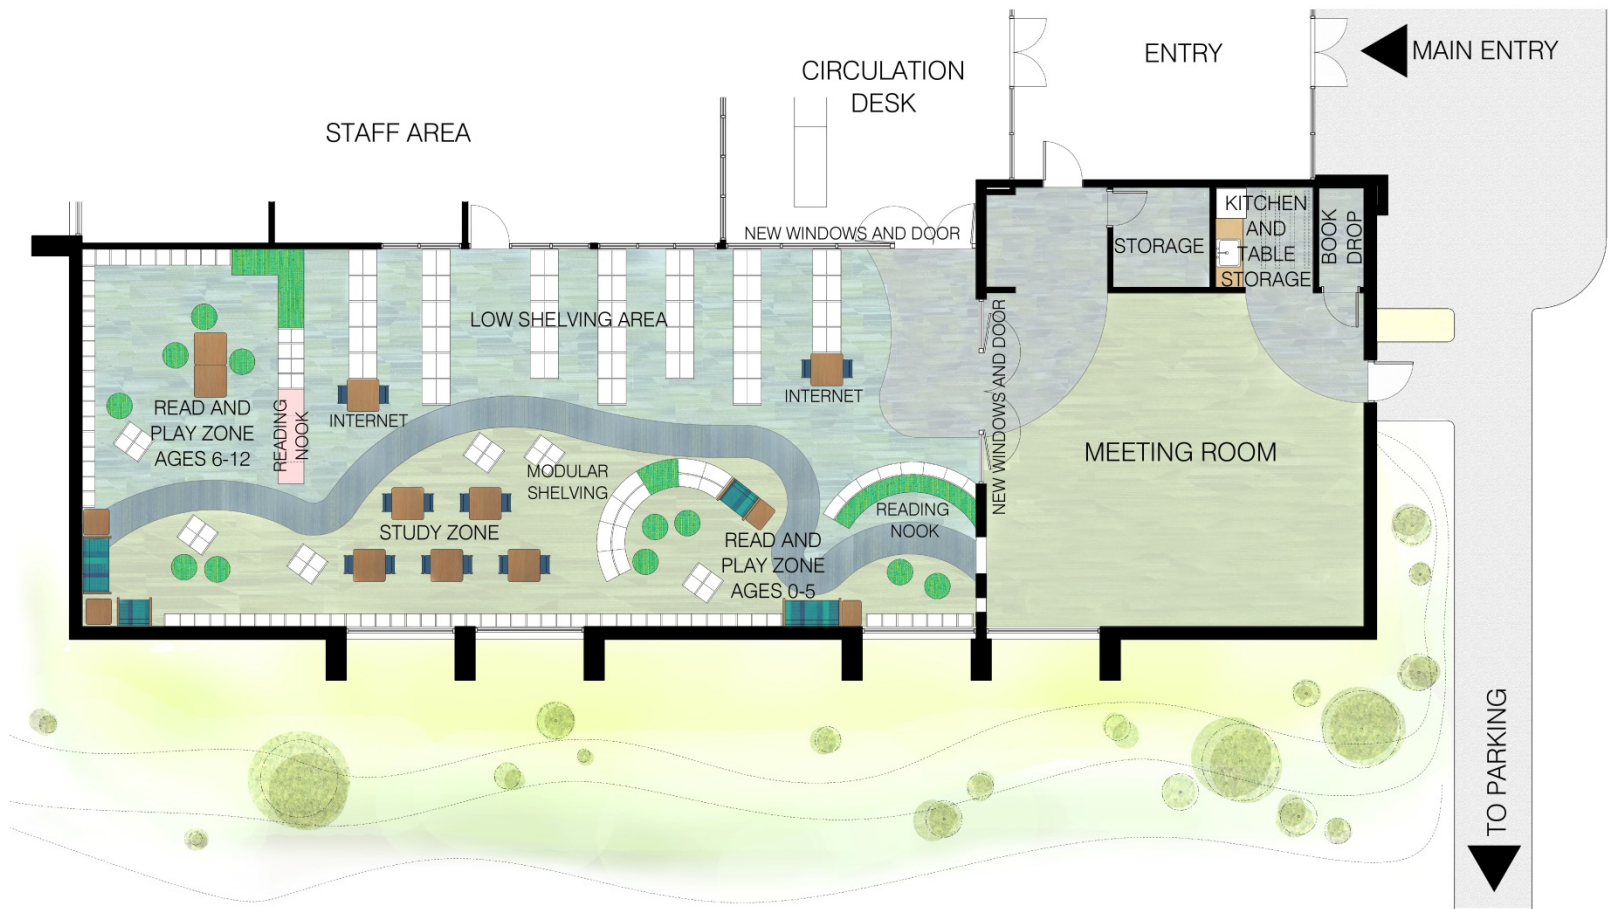


SOUTH LAKE TAHOE LIBRARY KID'S AREA REMODEL


DECEMBER 1, 2018
SCALE: 1/4" = 1'-0"




2401 C STREET
SACRAMENTO, CA 95816
TEL: 916.442.4032

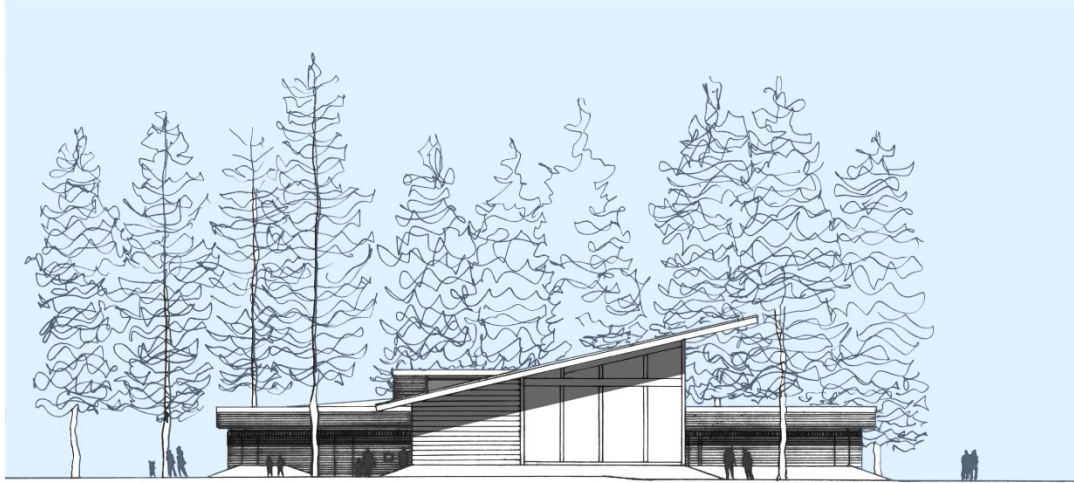

EAST ELEVATION

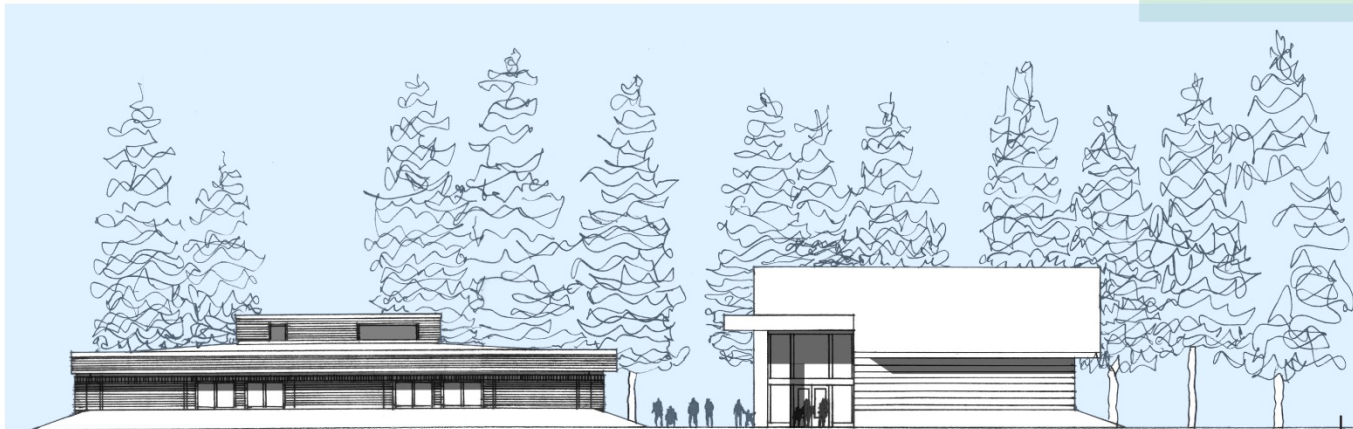

SOUTH ELEVATION

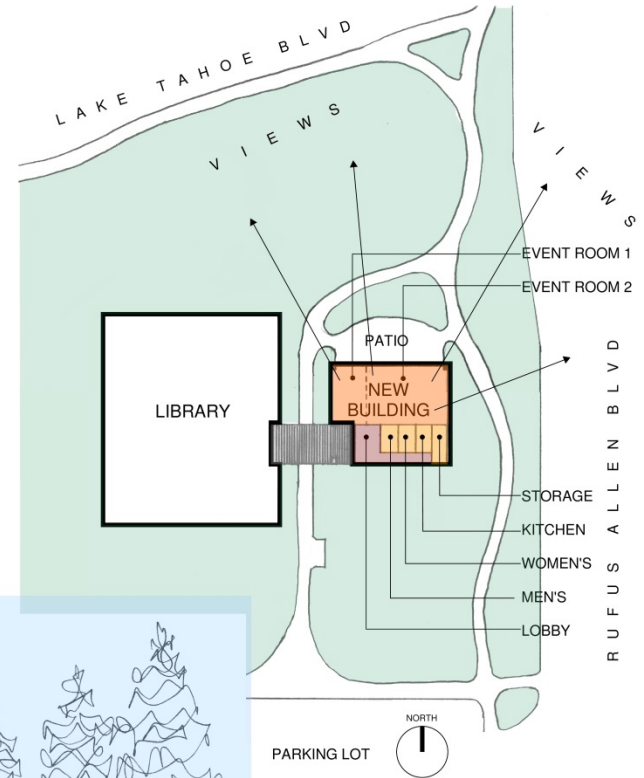

SOUTH LAKE TAHOE LIBRARY NEW EVENT BUILDING



2401 C STREET
SACRAMENTO, CA 95816
TEL: 916.442.4032