


"PROPOSED CHANGE TO LOT PATTERN ON D STREET AND N COURT"

(Distributed during hearing by applicant's agent) PC 08-25-16 #2

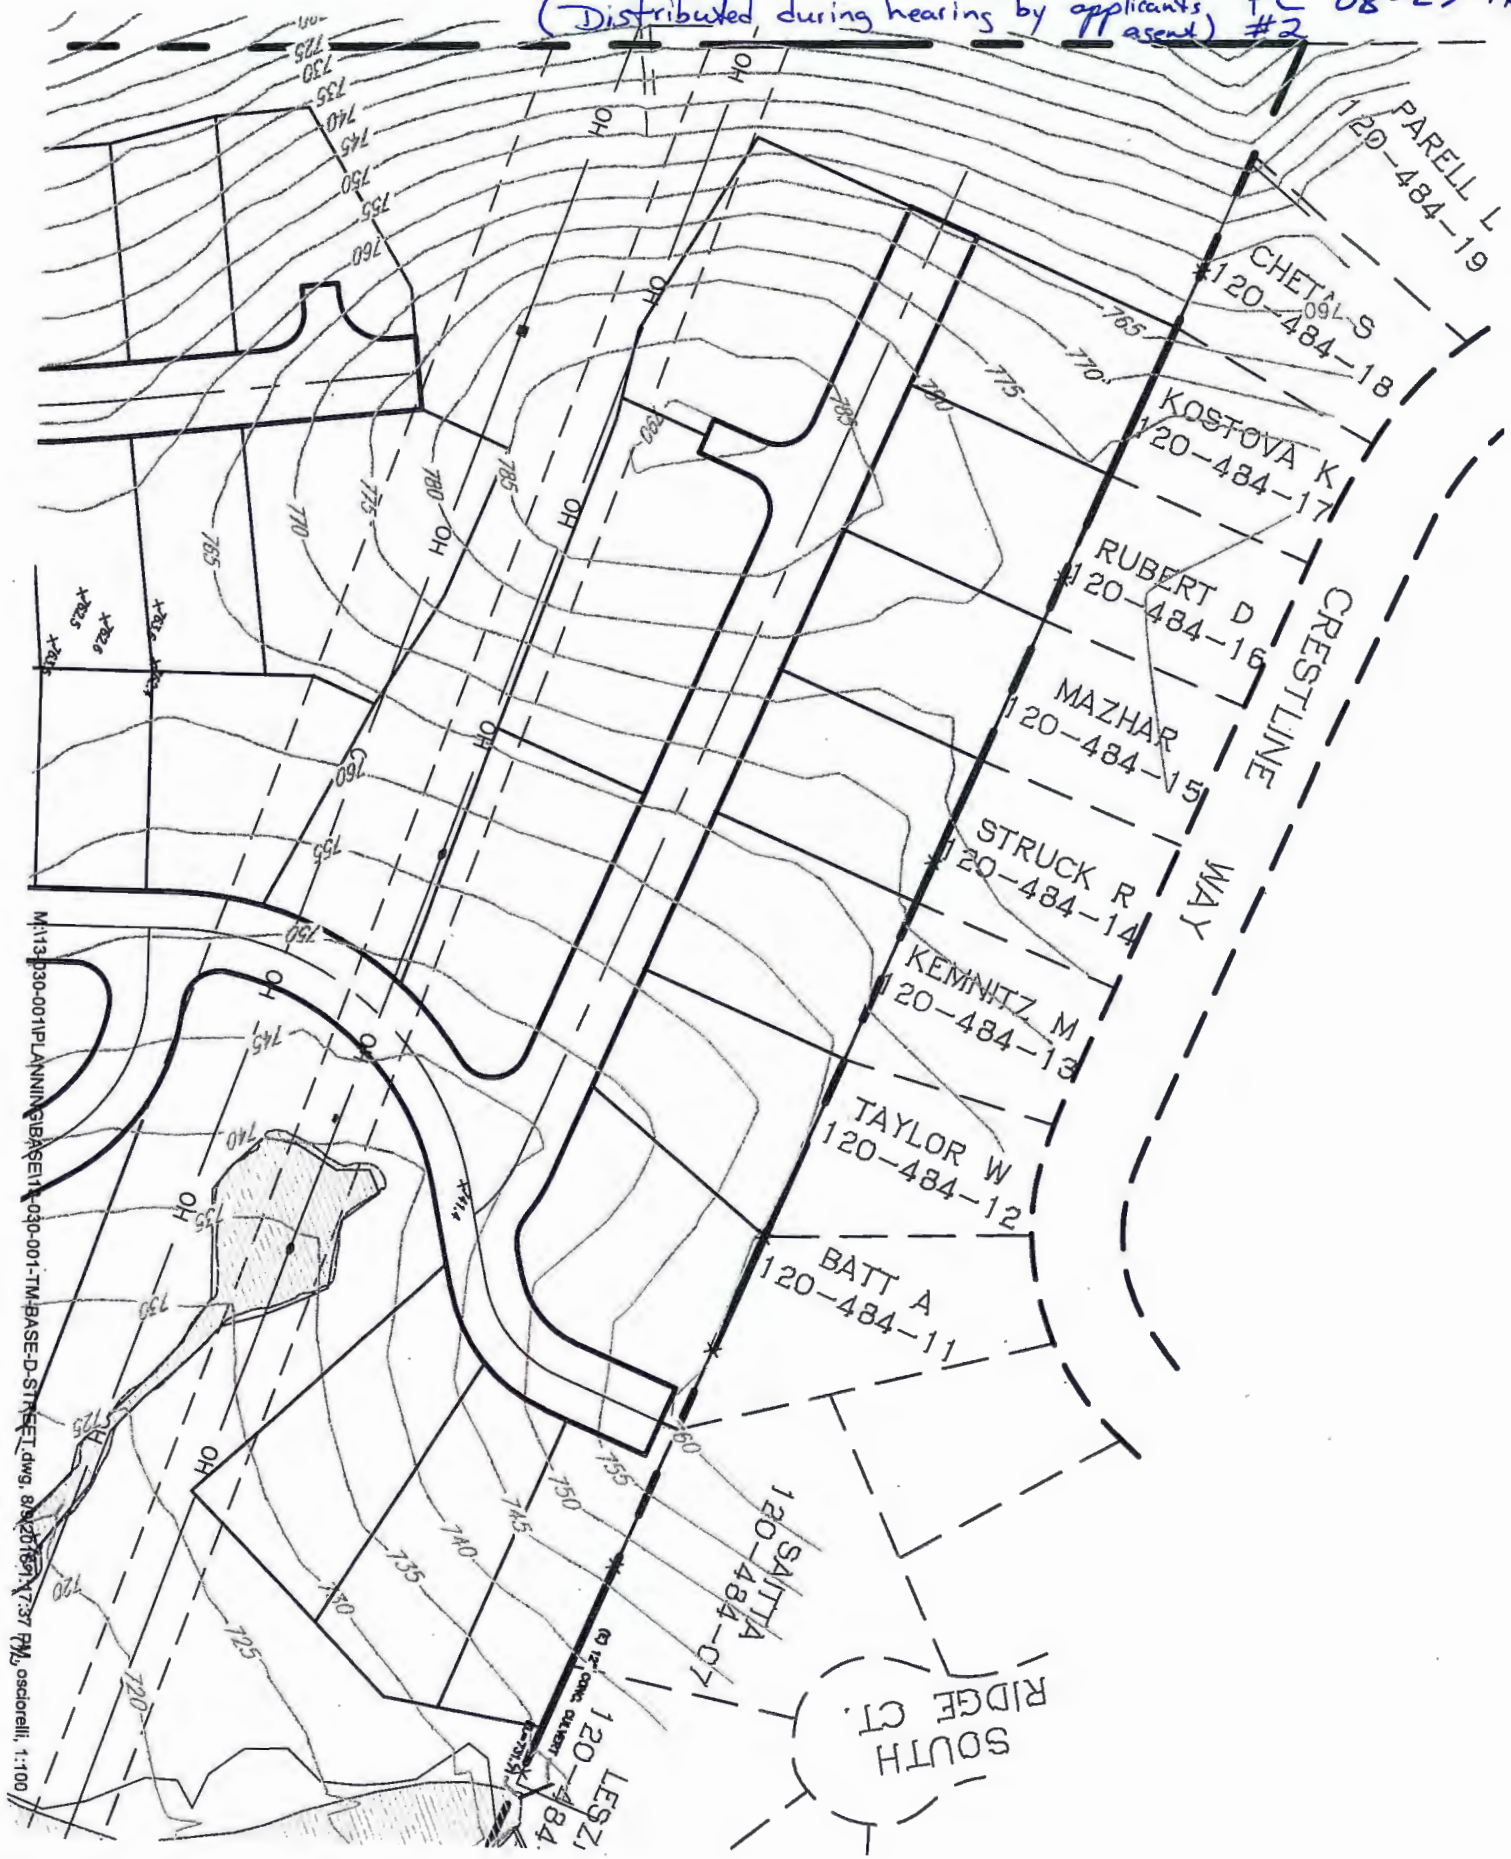

M:\13\30-001\PLANNING\BASE\11-030-001-TM\BASE-D-STREET.dwg, 8/22/07, 7:37 PM, osciorelli, 1:100