


PORTABLE CHANGEABLE MESSAGE SIGN (PCMS) TABLE					
PCMS No.	POST MILE (PM)	FIRST FLASH	SECOND FLASH	THIRD FLASH	FOURTH FLASH
1	PLEASANT VALLEY RD ±11.65	STARKES GRADE ROAD	CLOSED TO THRU TRAFFIC	(DATES CLOSED)	USE DETOUR
2	NEWTOWN RD ±5.25	STARKES GRADE ROAD	CLOSED TO THRU TRAFFIC	(DATES CLOSED)	USE DETOUR
3	SLY PARK RD ±8.75	STARKES GRADE ROAD	CLOSED TO THRU TRAFFIC	(DATES CLOSED)	USE DETOUR

- LEGEND**
- PCMS - PORTABLE CHANGEABLE MESSAGE SIGN
 - TEMPORARY SIGN
 - TYPE III BARRICADE(S) w/ FLASHING BEACON
- STARKES GRADE ROAD DETOUR**
- A M4-9 SIGN, BLACK LETTERING ON ORANGE BACKGROUND (ARROW FACING UP)
 - B M4-9 SIGN, BLACK LETTERING ON ORANGE BACKGROUND (ARROW FACING RIGHT)
 - C M4-9 SIGN, BLACK LETTERING ON ORANGE BACKGROUND (ARROW FACING LEFT)
- ROAD CLOSED AHEAD**
- D C19 (CA) SIGN, BLACK LETTERING ON ORANGE BACKGROUND
- ROAD CLOSED**
- E R11-2 SIGN, BLACK LETTERING ON ORANGE BACKGROUND

- GENERAL NOTES:**
- ADVANCED WARNING SIGNS TO BE PLACED PER CALIFORNIA MANUAL ON TRAFFIC CONTROL DEVICES. EXACT LOCATION OF SIGNS AND BARRICADES TO BE DETERMINED BY THE ENGINEER.
 - ALL SIGNS SHALL BE PLACED ON TEMPORARY WOOD POSTS, EXCEPT PCMS' AND SIGNS ON TYPE III BARRICADES.

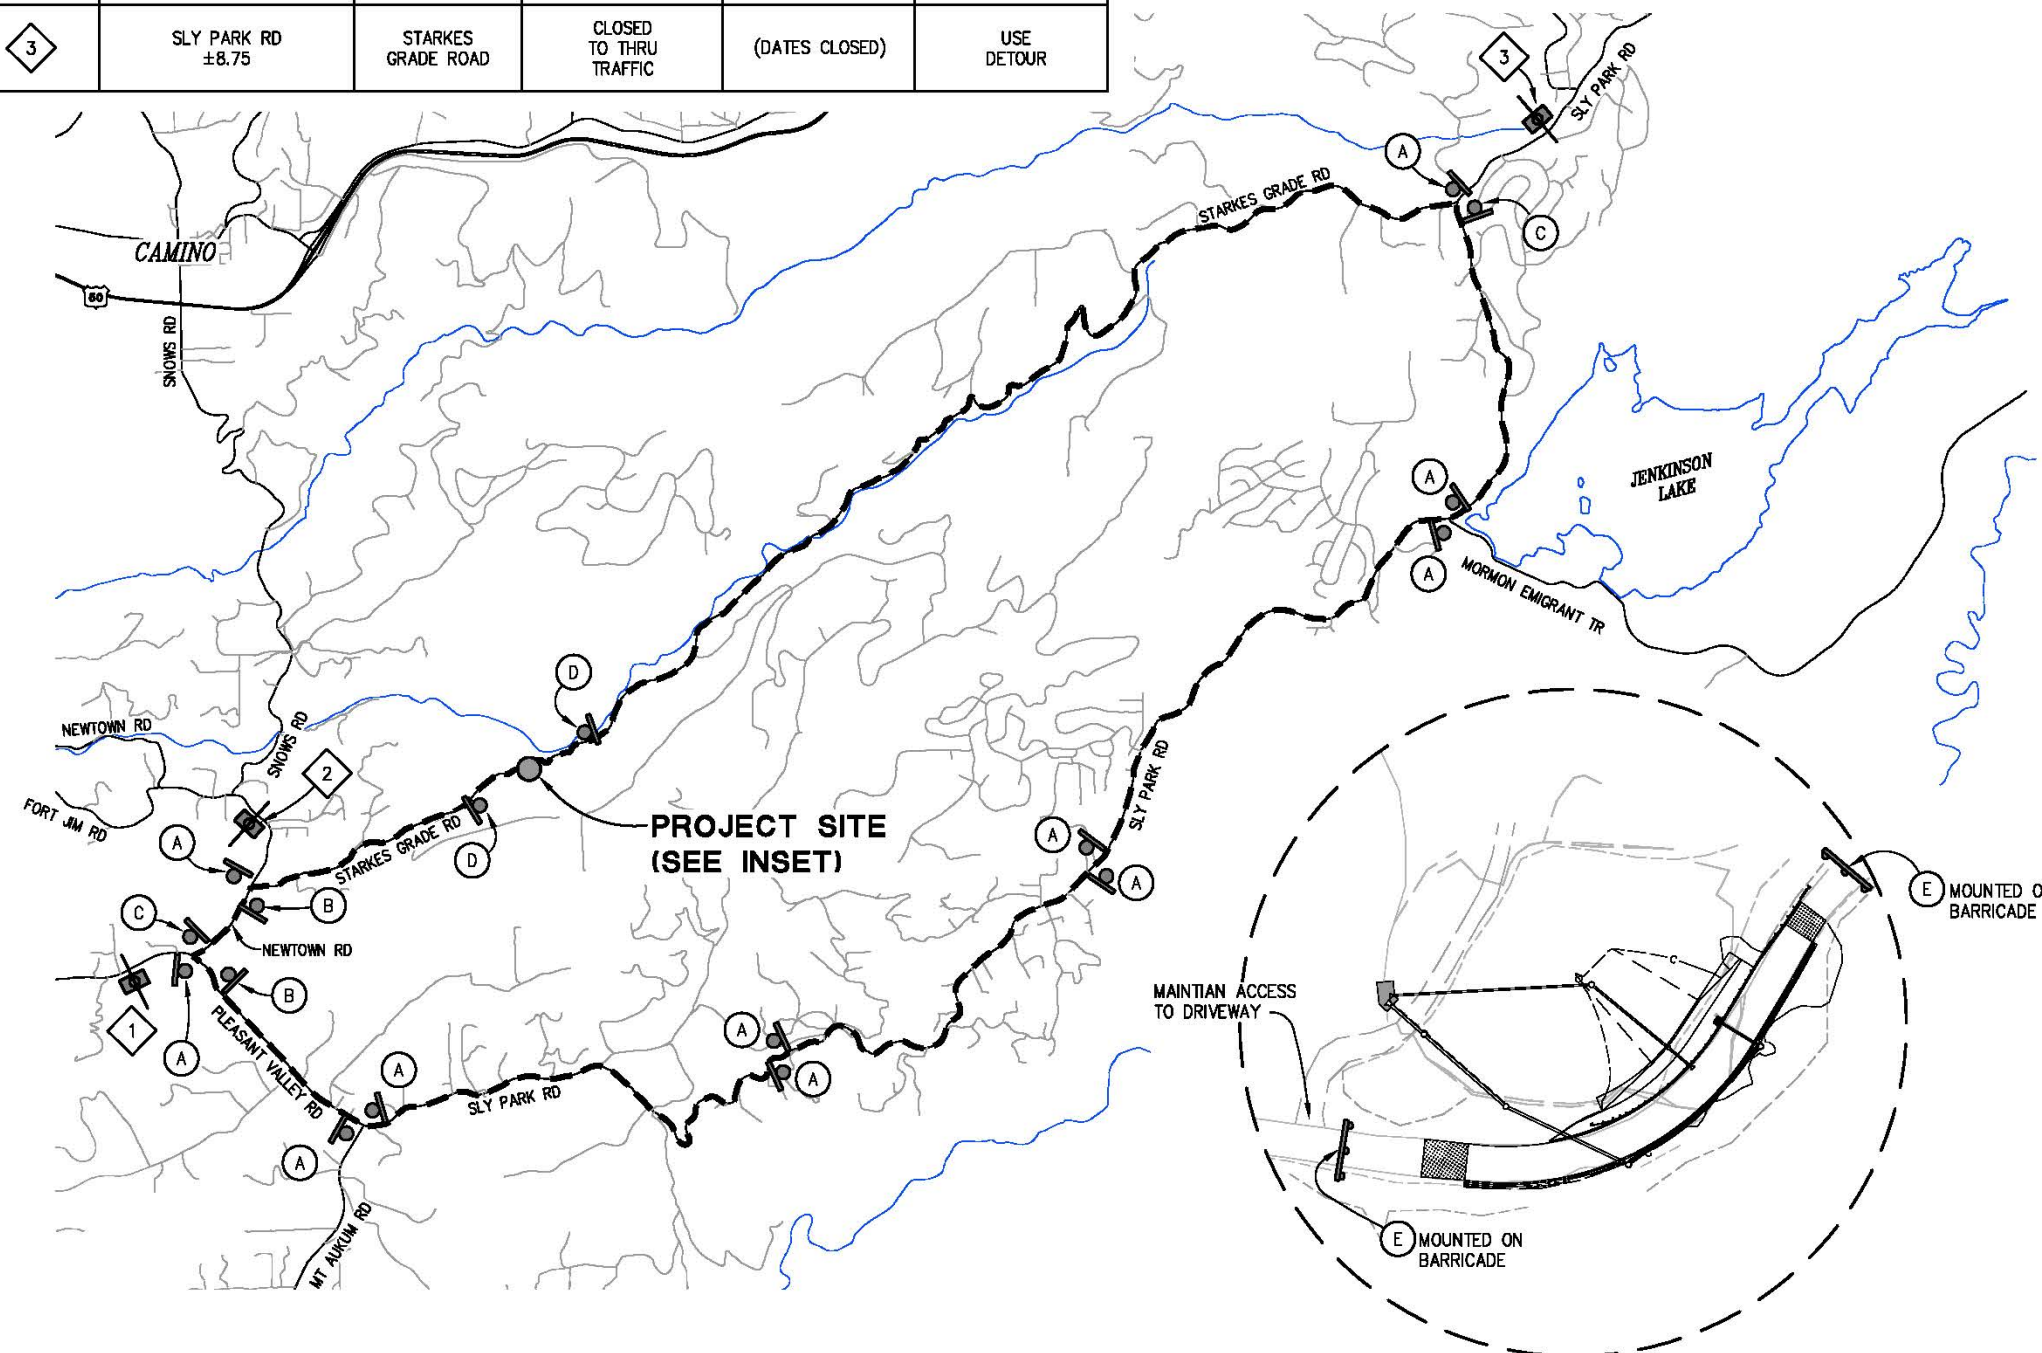

ORIGINAL SCALE IS IN INCHES
 Drawing name: C:\civil_3d\projects\78715_starkes_grade_rd_slipout\cadd_files\Sheets\DE-1.dwg Layout Tab: DE-1 Dec 05 2017 - 9:11:00 AM SMC\vey
 FOR REDUCED PLANS
 2
 1
 0

DETOUR PLAN
SCALE : 1" = 2000'

REVISION NUMBER DATE DESCRIPTION BY		PREPARED UNDER THE SUPERVISION OF : REGISTERED CIVIL ENGINEER DATE: 12/05/17	DESIGNED: AK DRAWN: SGM CHECKED: AK DATE: 10/26/17 ROAD NUMBER: 087		COUNTY OF EL DORADO DEPARTMENT OF TRANSPORTATION	STARKES GRADE ROAD SLIPOUT	SHEET DE-1 12 OF 16 W.D. No. 78715
		COUNTY OF EL DORADO DEPARTMENT OF TRANSPORTATION			STARKES GRADE ROAD SLIPOUT		