



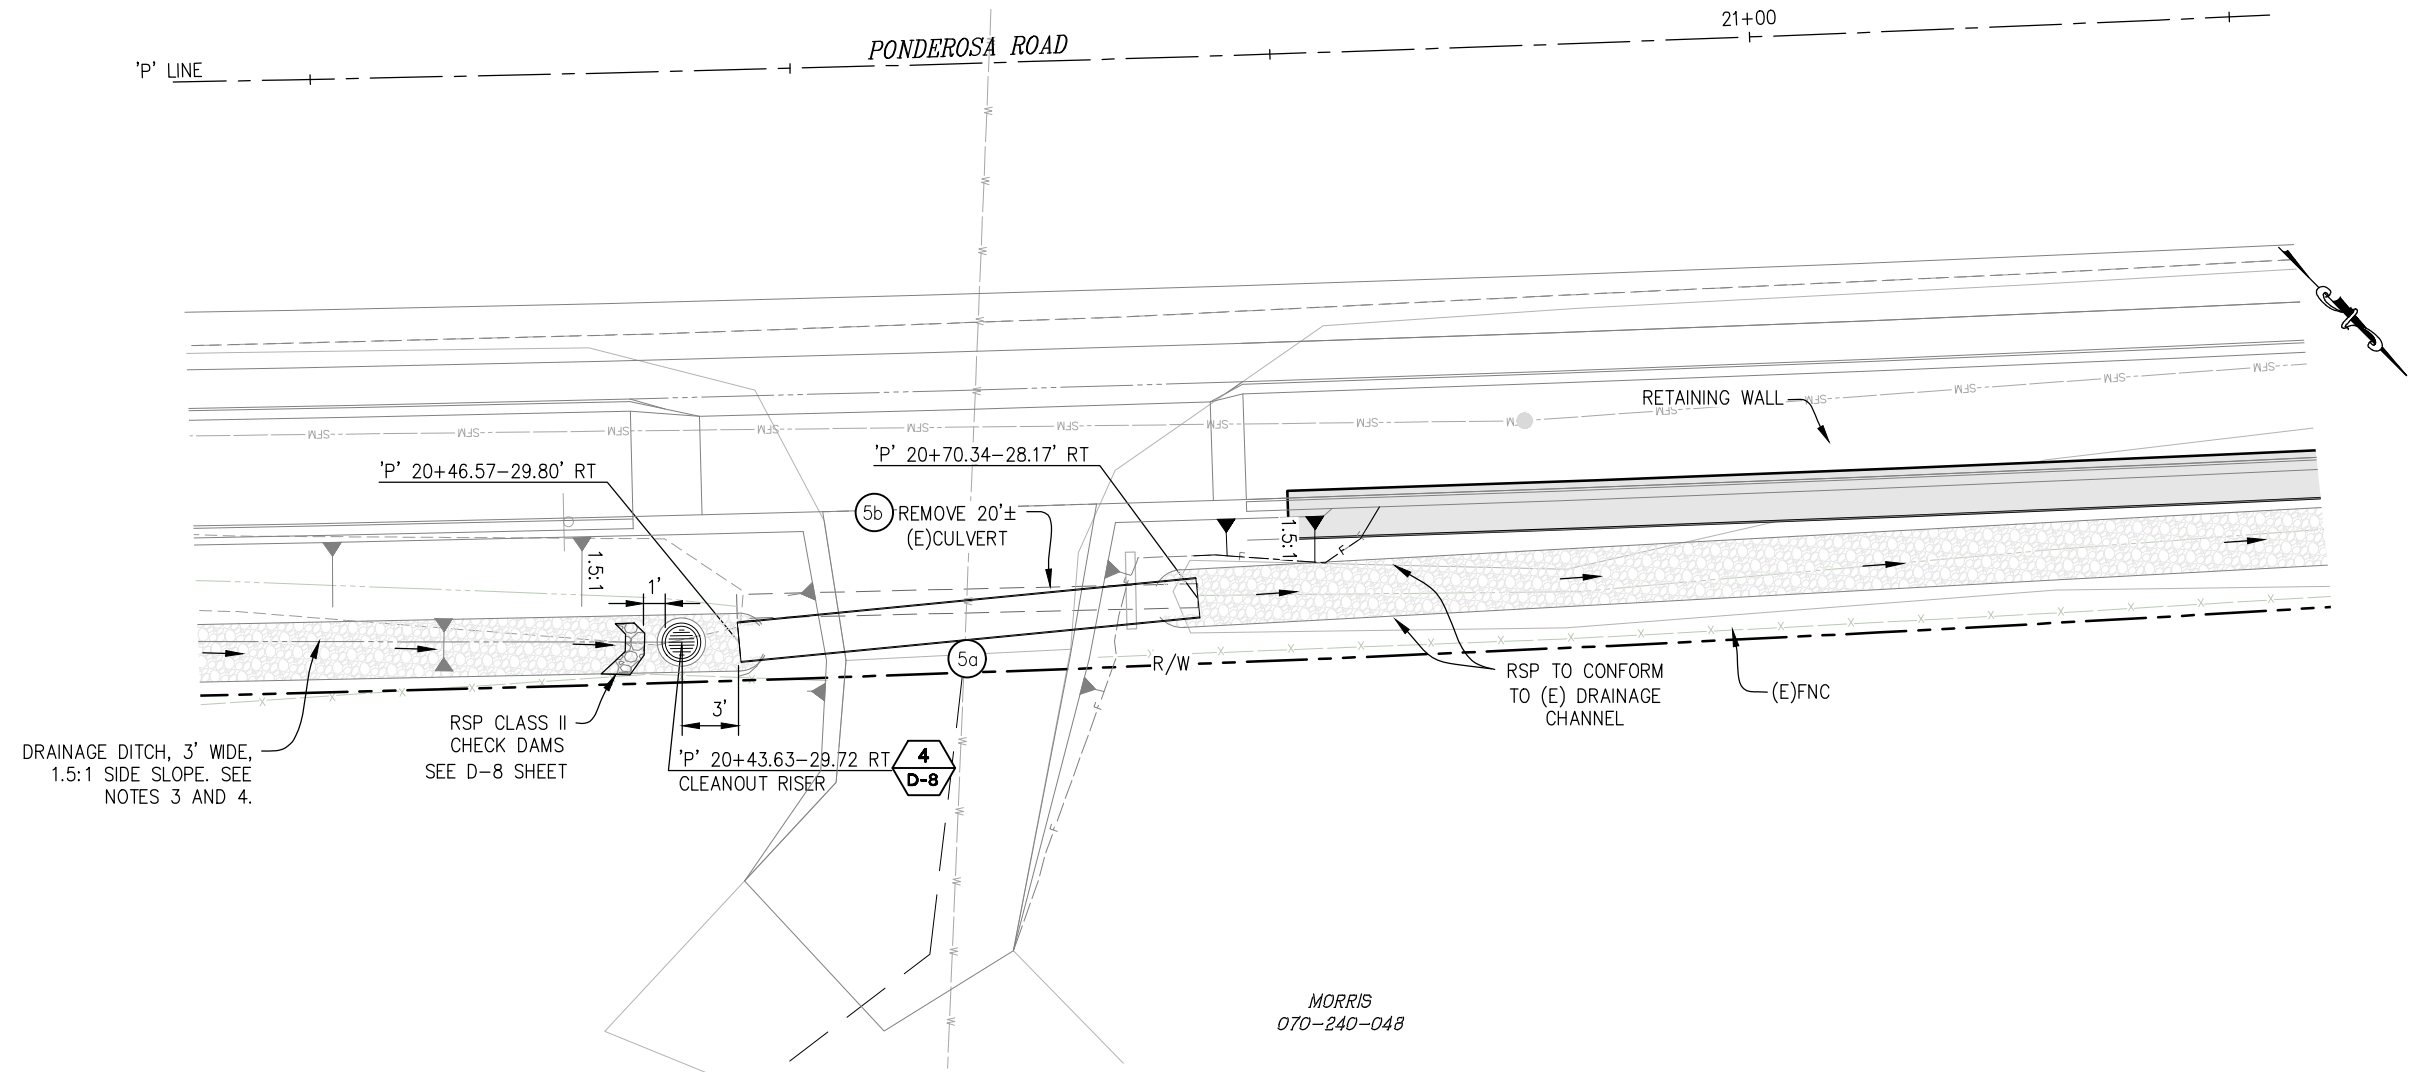

5 PLAN - DRAINAGE SYSTEM 5
SCALE: 1"=5'

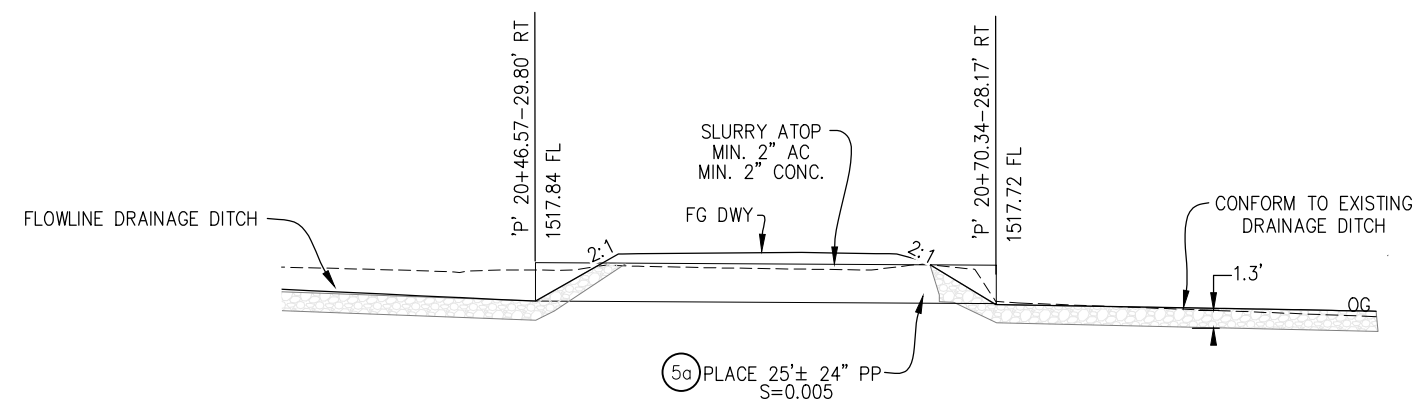

5 PROFILE - DRAINAGE SYSTEM 5
SCALE: 1"=5'

- NOTES:**
1. STATION OFFSET CALLOUTS PER 'P' ALIGNMENT
 2. 2:1 FILL SLOPES ALONG DRIVEWAYS
 3. SEE SHEET D-8 FOR RSPV-DITCH STATIONING AND DETAILS.
 4. SEE SHEET D-8 FOR SUBDRAIN QUANTITIES.

DRAINAGE SYSTEM 5
SCALE : AS NOTED

[illegible]

PREPARED UNDER THE SUPERVISION OF : _____ REGISTERED CIVIL ENGINEER _____ DATE: _____	DESIGNED: JB	DRAWN: CAD
	CHECKED: JB	DATE: 1/7/25
	ROAD NUMBER: 005	




COUNTY OF EL DORADO
DEPARTMENT OF TRANSPORTATION


PONDEROSA ROAD BICYCLE AND PEDESTRIAN IMPROVEMENTS

25-0282 E 1 of 15

SHEET
D-5
32 OF 46
I.O. No.
36109009

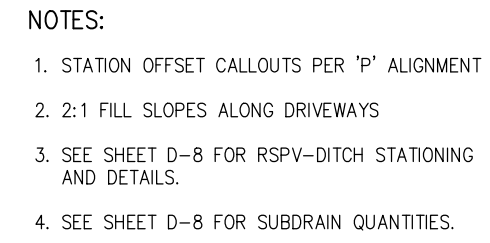


PREPARED UNDER THE SUPERVISION OF : _____ REGISTERED CIVIL ENGINEER _____ DATE: _____	DESIGNED:	DRAWN:
	JB	CAD
	CHECKED:	DATE:
	JB	1/7/25
	ROAD NUMBER: 005	

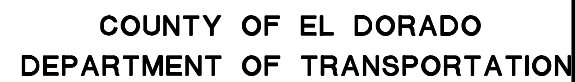


25-0282 E 2 of 15

ORIGINAL SCALE IS IN INCHES
Drawing name: Z:\Civil 3D Projects\97018 Ponderosa Class II Sidewalk\CADD Files\Sheets\D-1.dwg Layout Tab: D-7 Feb 06, 2025 - 11:33am Duetlich

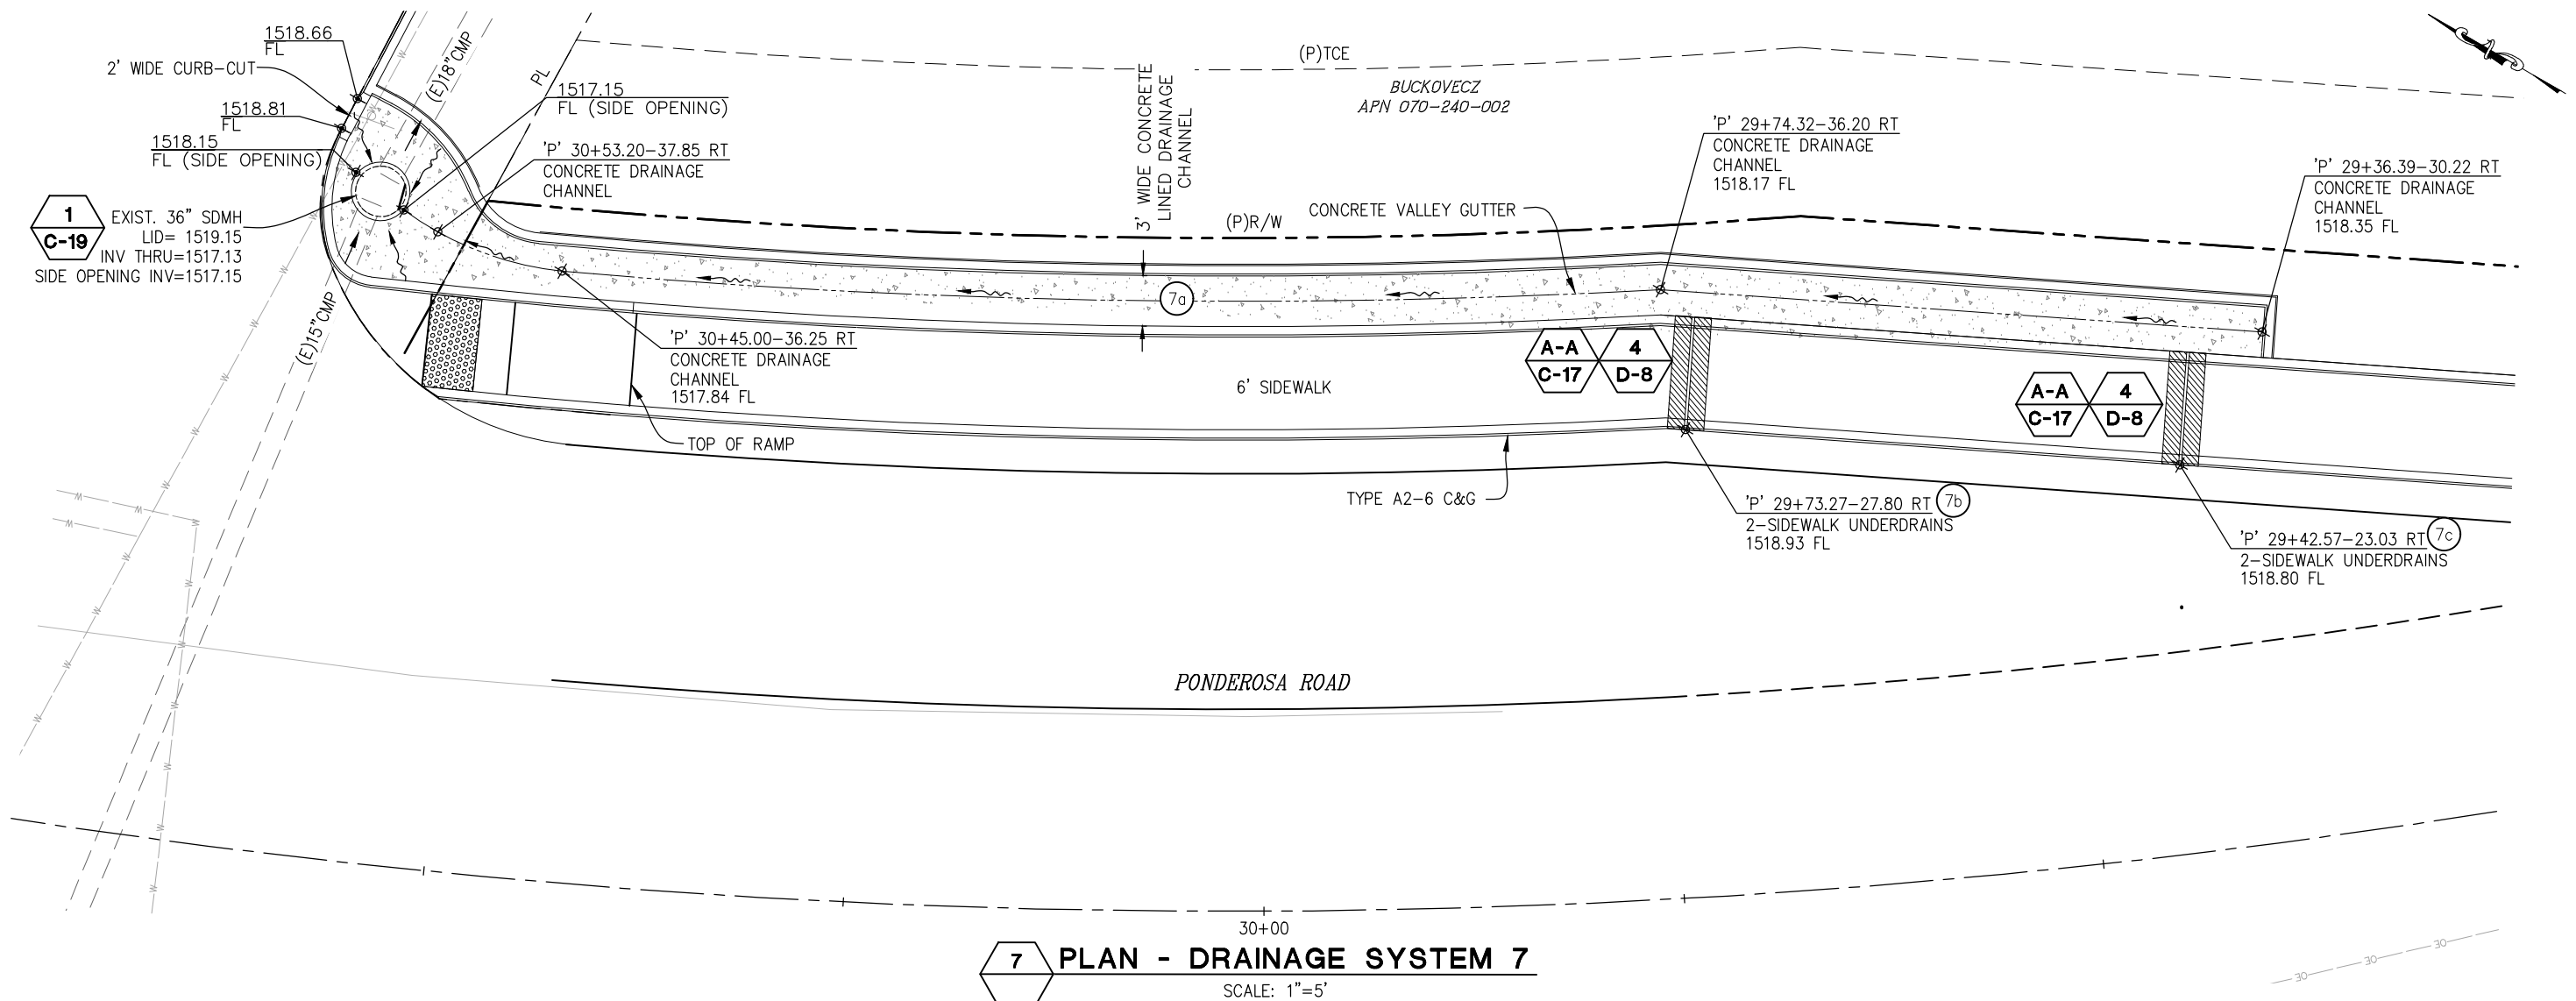

7 PLAN - DRAINAGE SYSTEM 7
SCALE: 1"=5'

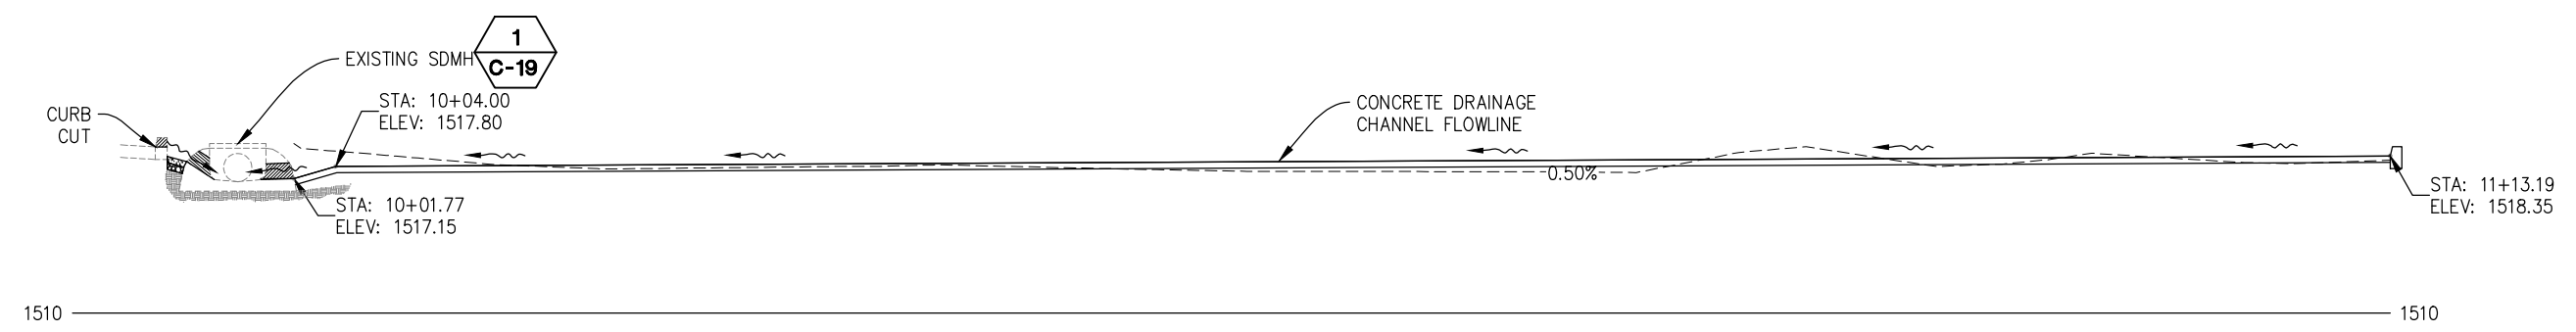

7 PROFILE - DRAINAGE SYSTEM 7
SCALE: 1"=5'

- NOTES:
1. STATION OFFSET CALLOUTS PER 'P' ALIGNMENT
 2. 2:1 FILL SLOPES ALONG DRIVEWAYS

DRAINAGE SYSTEM 7
SCALE : AS NOTED

REVISION	NUMBER	DATE	DESCRIPTION	BY

PREPARED UNDER THE SUPERVISION OF :	DESIGNED: JB	DRAWN: CAD
	CHECKED: JB	DATE: 1/7/25
REGISTERED CIVIL ENGINEER	ROAD NUMBER: 005	
DATE:		




COUNTY OF EL DORADO
DEPARTMENT OF TRANSPORTATION

PONDEROSA ROAD BICYCLE AND
PEDESTRIAN IMPROVEMENTS


25-0282 E 3 of 15

SHEET
D-7
34 OF 46
W.O. No.
36109009

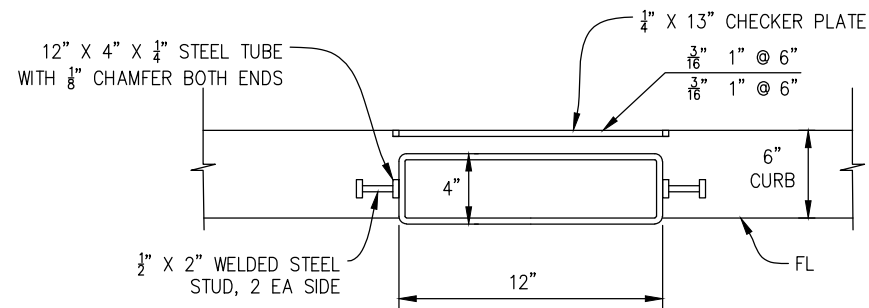


SECTION B-B

NOT TO SCALE

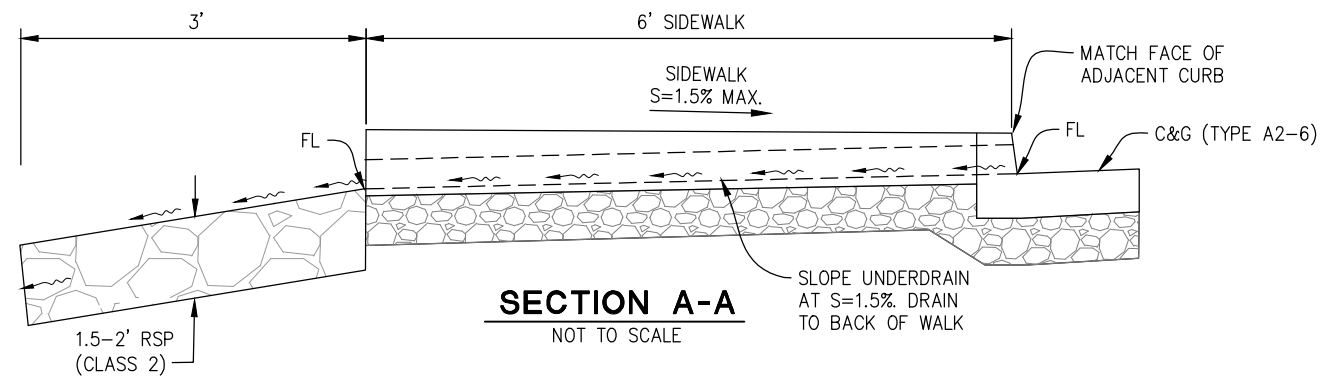

SECTION A-A

NOT TO SCALE

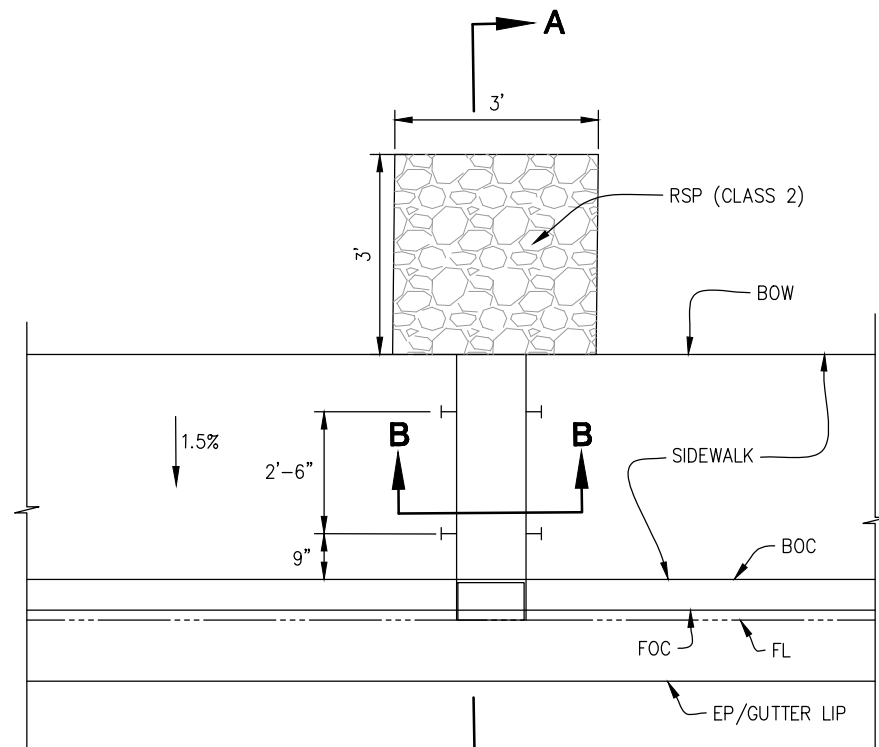


TOP VIEW

UNDER SIDEWALK DRAIN

NO SCALE

Subdrain Quantities							
Segment	Begin Sta.	End Sta.	RSP V-Ditch LF	Cross Section	24" Perforated Pipe	RSP Class II (CY)	RSP Fabric (SY)
1	12+25	13+50	125	D-8, #3 RSP V-Ditch		24	69
2	14+52	16+45	193	D-8,#2 V-Ditch Subdrain	193	27	193
3	16+93	18+65	172	D-8,#2 V-Ditch Subdrain	172	41	287
4	19+00	19+53	53	D-8,#2 V-Ditch Subdrain	53	13	88
5	19+83	20+44	61	D-8,#2 V-Ditch Subdrain	61	14	102
6	20+70	23+16	243	D-8, #3 RSP V-Ditch		46	137
Total:			847		479	165	876

SUBDRAIN QUANTITIES TABLE

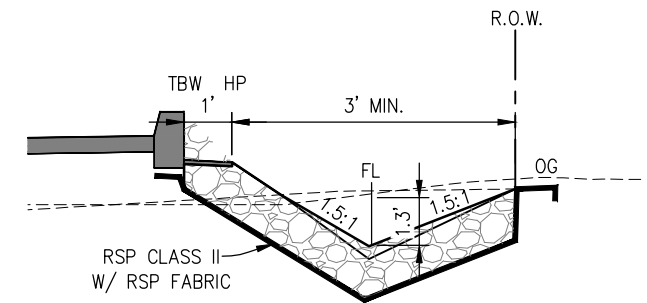


RSP V-DITCH

RSP V-DITCH

SCALE: NTS

STA 12+25 TO 13+50
STA 20+70 TO 23+16

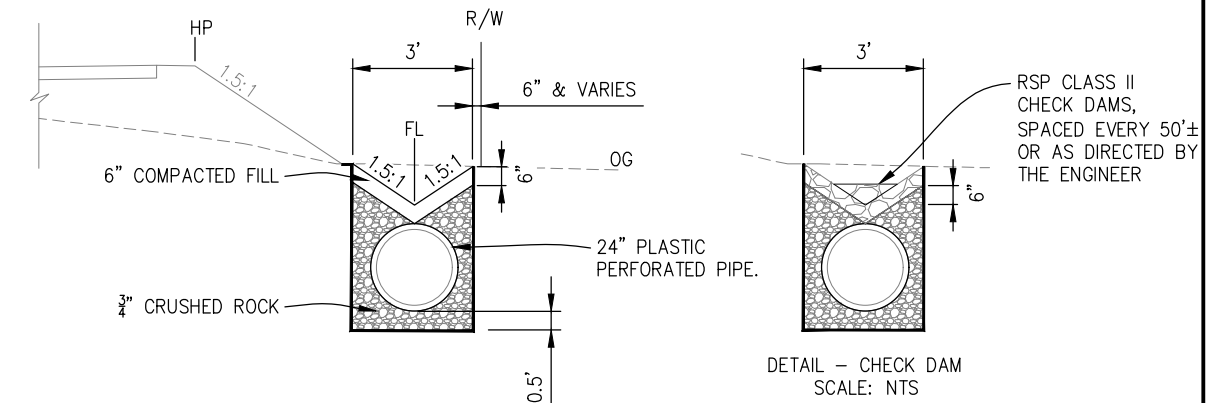


V-DITCH SUBDRAIN

DRAINAGE DITCH

SCALE: NTS

STA. 14+52 TO 16+45
STA. 16+93 TO 18+65
STA. 19+00 TO 19+53
STA. 19+83 TO 20+44

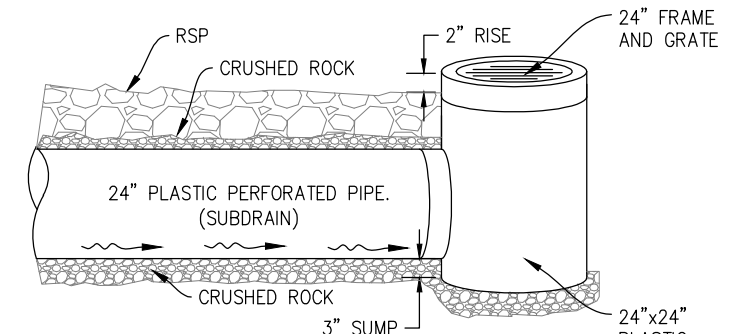

SUBDRAIN CLEAN-OUT RISER

STA 15+59
STA 18+65
STA 19+53
STA 20+44

SCALE: NTS

DRAINAGE DETAILS
SCALE : AS NOTED

REVISION				
NUMBER	DATE	DESCRIPTION	BY	

PREPARED UNDER THE SUPERVISION OF :

REGISTERED CIVIL ENGINEER

DATE: _____

DESIGNED: JB	DRAWN: CAD
CHECKED: JB	DATE: 1/7/25
ROAD NUMBER: 005	



COUNTY OF EL DORADO
DEPARTMENT OF TRANSPORTATION

PONDEROSA ROAD BICYCLE AND PEDESTRIAN IMPROVEMENTS

25-0282 E 4 of 15

SHEET
D-8
35 OF 46
W.O. No. **36109009**

REVISION				
NUMBER	DATE	DESCRIPTION	BY	

[illegible]

[N] NOT FOR SEPARATE BID ITEM. FOR INFORMATION ONLY


DRAINAGE QUANTITIES
SCALE : AS NOTED

PREPARED UNDER THE SUPERVISION OF : _____ REGISTERED CIVIL ENGINEER DATE: _____	DESIGNED: JB CHECKED: JB ROAD NUMBER: 005	DRAWN: CAD DATE: 2/4/25 	COUNTY OF EL DORADO DEPARTMENT OF TRANSPORTATION	PONDEROSA ROAD BICYCLE AND PEDESTRIAN IMPROVEMENTS 25-0282 E 5 of 15	SHEET D-9 36 OF 46 W.O. No. 36109009
--	---	---	---	--	--


ORIGINAL SCALE IS IN INCHES
Drawing name: Z:\Civil 3D Projects\97018 Ponderosa Class II Sidewalk\CADD Files\Sheets\R-2.dwg Layout Tab: R-1 Feb 05,2025 -- 5:47pm Ddeitch

FOR REDUCED PLANS

2
1
0

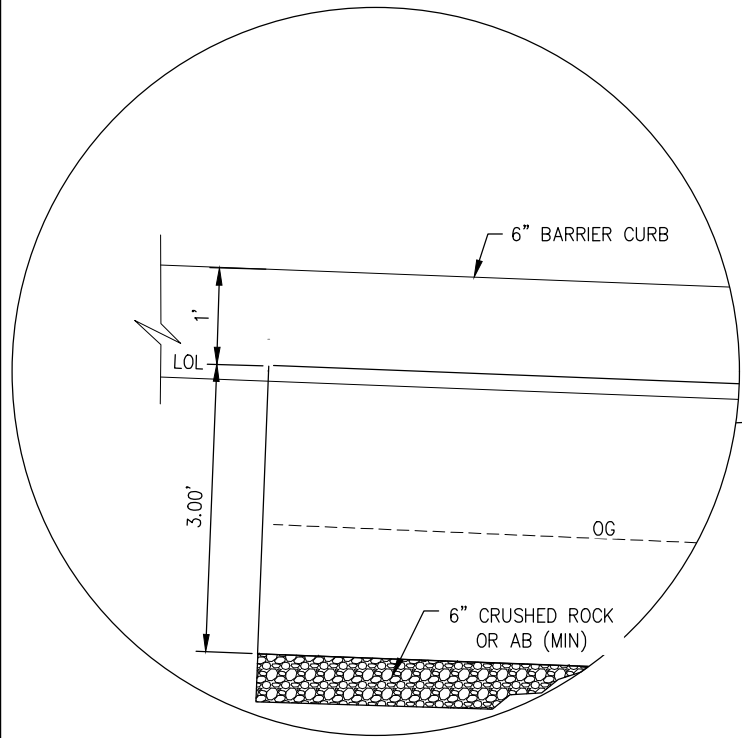


DETAIL

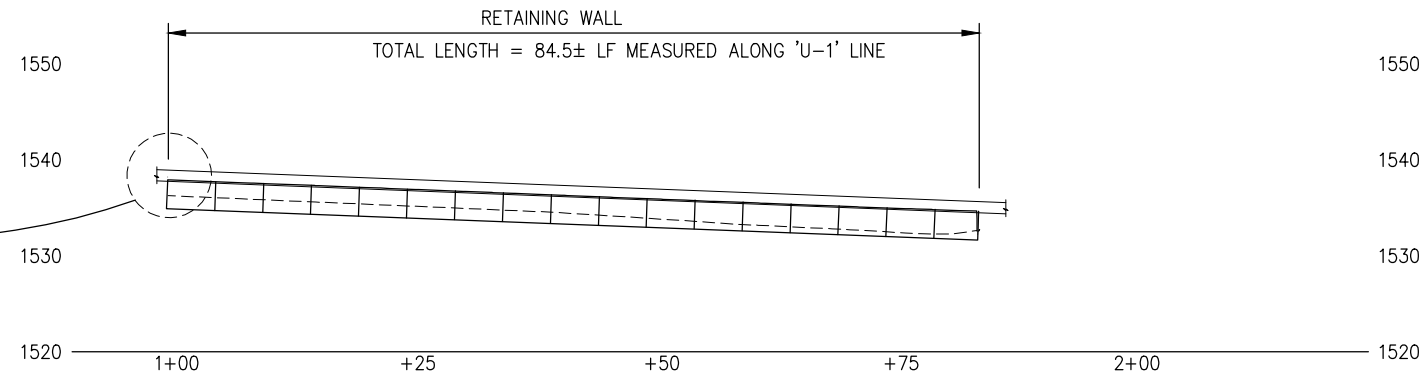

PROFILE

SCALE: 1"=10' H,V

STATION	LOL	ELEVATION
1+00		1537.92
1+25		1536.94
1+50		1535.94
1+75		1534.98
1+84.5		1534.96

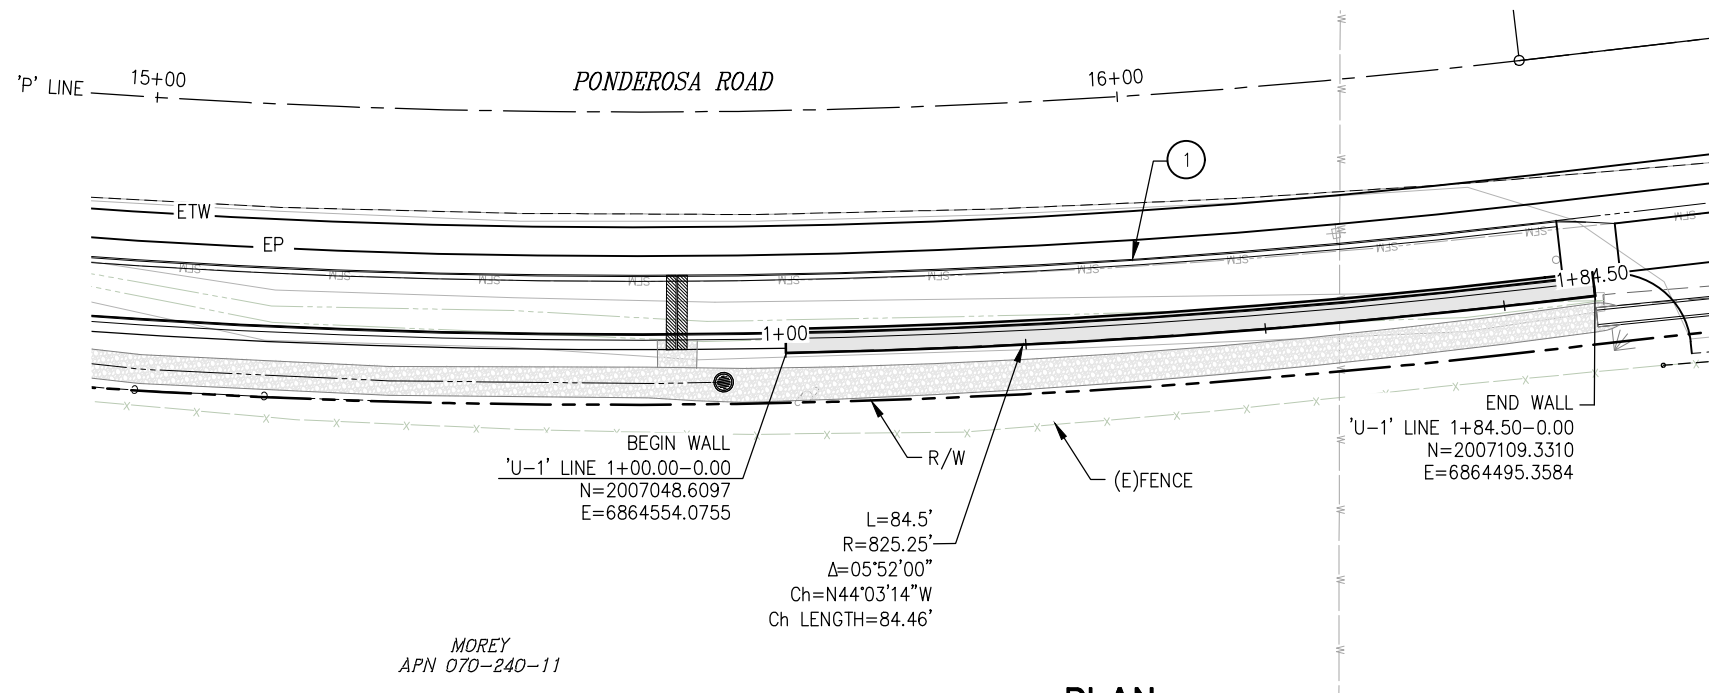

PLAN

SCALE: 1"=10'

NOTES:

- STATION CALLOUTS PER 'U-1' WALL ALIGNMENT
- APPROX LOCATION OF 6" SS FORCE MAIN. HORIZONTAL AND VERTICAL LOCATION TO BE VERIFIED PRIOR TO CONSTRUCTION.

LAYOUT
RETAINING WALL
SCALE : AS NOTED

REVISION	NUMBER	DATE	DESCRIPTION	BY

PREPARED UNDER THE SUPERVISION OF :	DESIGNED: JB	DRAWN: CAD
	CHECKED: JB	DATE: 1/7/25
REGISTERED CIVIL ENGINEER	ROAD NUMBER: 005	
DATE:		




COUNTY OF EL DORADO
DEPARTMENT OF TRANSPORTATION

PONDEROSA ROAD CLASS II
BIKE PATH AND SIDEWALK


25-0282 E 6 of 15

SHEET
R-1
37 OF 46
W.D. No.
36109009

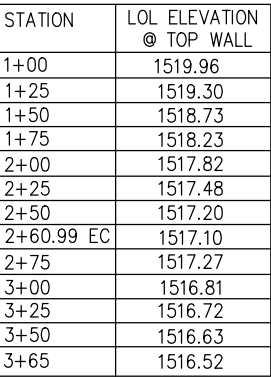

SCALE: 1"=10' H,V

- 1

 

PREPARED UNDER THE SUPERVISION OF :

REGISTERED CIVIL ENGINEER

DATE:

The seal of El Dorado County, California, is a circular emblem. It features a central figure, likely a Native American, holding a bow and arrow. The figure is surrounded by a wreath. The words "EL DORADO COUNTY" are inscribed in a circle around the top, and "CALIFORNIA" is at the bottom. There are stars on either side of the word "CALIFORNIA".

PONDEROSA ROAD CLASS II BIKE PATH AND SIDEWALK

25-0282 E 7 of 15

SHEET
R-2
38 OF 46
O. No.
36109009

FOR REDUCED PLANS
ORIGINAL SCALE IS IN INCHES
Drawing name: Z:\Civil 3D Projects\97018 Ponderosa Class II Sidewalk\CADD Files\Sheets\SPD-4.dwg Layout Tab: SPD-1 Feb 05/2025 -- 5:47pm Ddelich

CONSTRUCTION NOTES

1. THIS PLAN IS ACCURATE FOR FINAL SIGNING AND PAVEMENT DELINEATION ONLY.
2. ALL STRIPING SHALL BE WET NIGH BEADS ON SPRAYED THERMOPLASTIC AND ALL PAVEMENT MARKINGS, CROSSWALKS, AND LIMIT LINES SHALL BE WET NIGHT BEADS ON THERMOPLASTIC, UNLESS OTHERWISE NOTED.
3. ALL PAVEMENT MARKINGS AT INTERSECTIONS SHALL BE PLACED 8’ BEHIND LIMIT LINE.
4. ALL PAVEMENT MARKINGS ARE PER CALTRANS STANDARD PLANS.
5. LOCATIONS OF SIGNS SHOWN ARE APPROXIMATE. EXACT LOCATION TO BE DETERMINED BY THE ENGINEER IN THE FIELD.
6. VERIFY HORIZONTAL AND VERTICAL LOCATION OF EXISTING UTILITIES PRIOR TO SIGN POST INSTALLATION.
7. ALL CONSTRUCTION AND PERMANENT SIGNS WILL HAVE TELSPAR 2” x 2½” POSTS WITH ANCHOR SYSTEM UNLESS OTHERWISE NOTED.
8. SIGNS SHALL BE LOCATED PER "SIGN LOCATION DETAIL", DETAIL 1, SHT SPD-4
9. ALL PERMANENT SIGNS SHALL BE 12 GAUGE (0.078") ALUMINUM PANELS WITH HIGH INTENSITY PRISMATIC SHEETING (HIP), ASTM 4956 TYPE III,IV, OR X.
10. ALL EXISTING MARKERS/DELINEATORS WITHIN THE CONSTRUCTION AREA SHALL BE REMOVED AND SALVAGED UNLESS OTHERWISE NOTED.
11. ALL CULVERT MARKERS SHALL BE PLACED PER "MARKER (CULVERT)" DETAIL 2, SHT SPD-4.
12. ANY RELOCATED SIGNS DAMAGED BY THE RELOCATION PROCESS SHALL BE REPLACED AT CONTRACTOR’S EXPENSE. DAMAGED SIGNS ARE TO BE SALVAGED AND RETURNED TO EL DORADO COUNTY.

SIGNING LEGEND

XX

- SIGN NUMBER

- EXIST SIGN

- INSTALL SIGN

- EXISTING MARKER/DELINEATOR

- PROPOSED MARKER/DELINEATOR

MC


= MARKER CULVERT

E2

= TYPE E, CLASS 1 DELINEATOR

- REMOVE AND SALVAGE ROADSIDE SIGN

- RELOCATE ROADSIDE SIGN

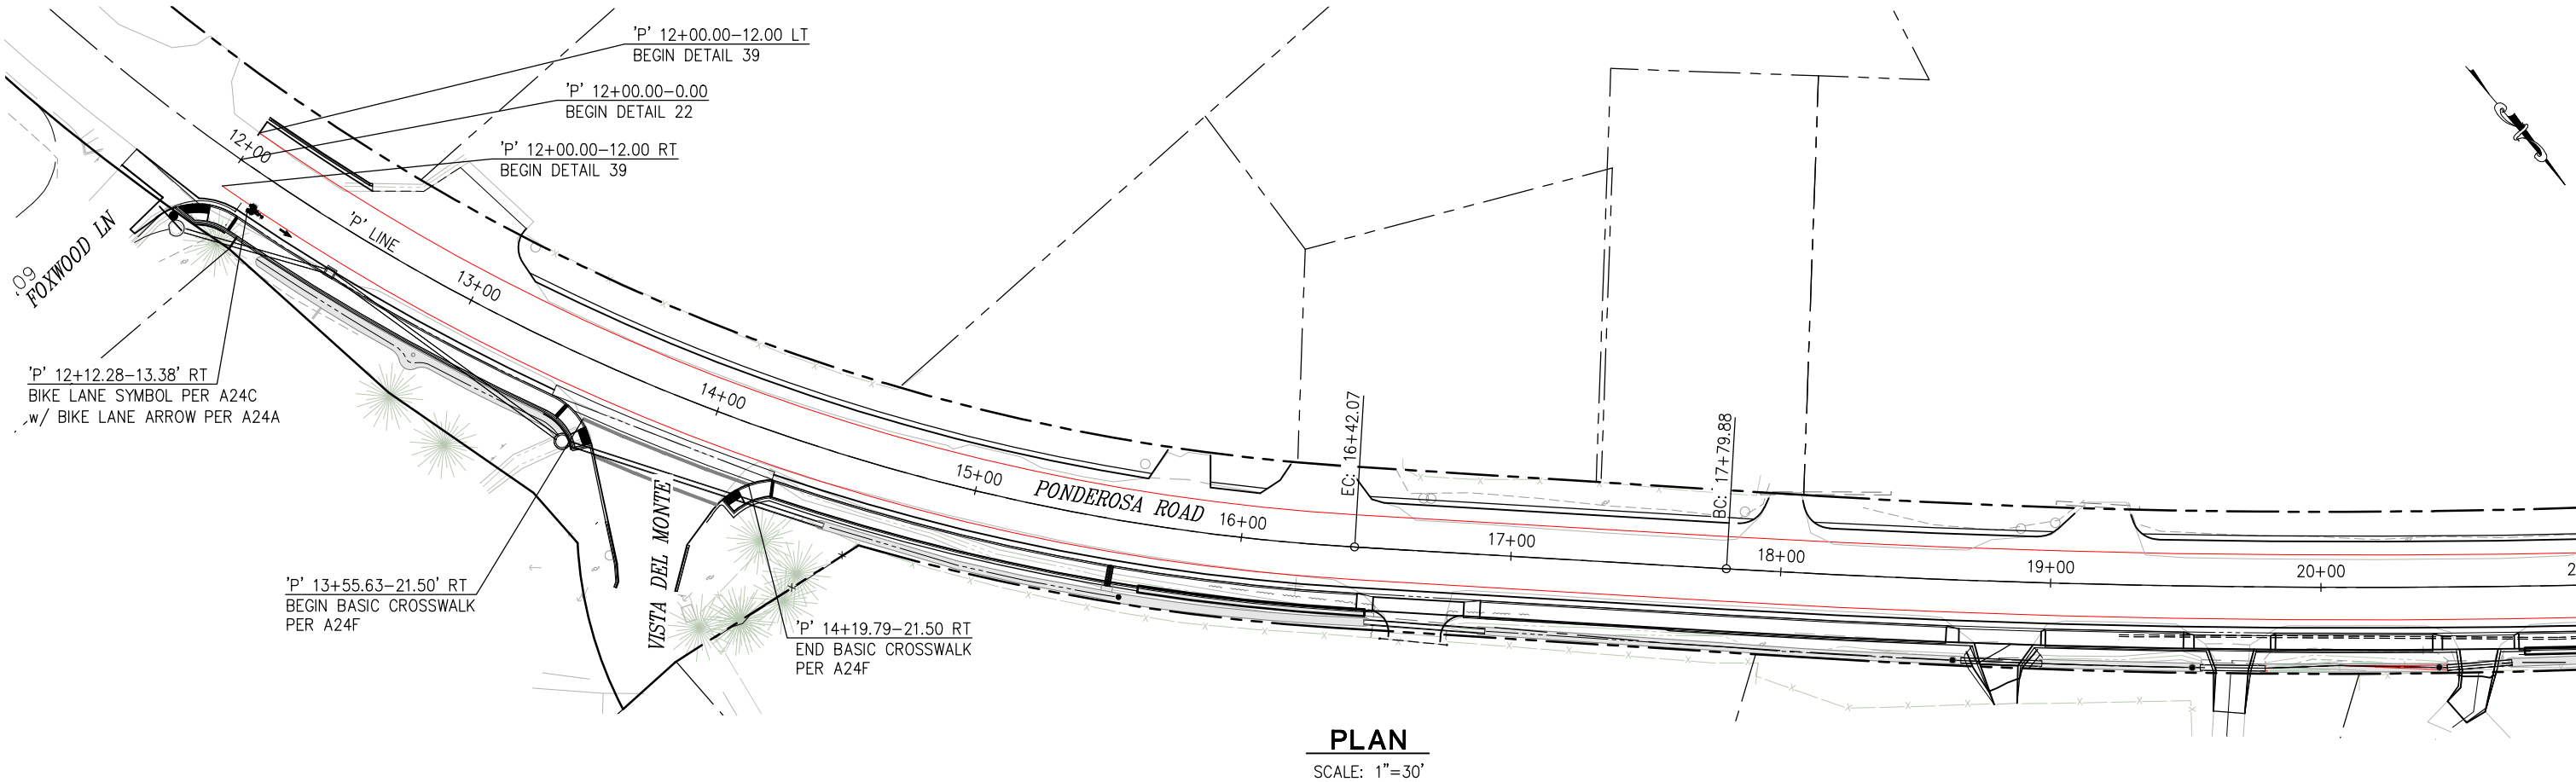

THIS SHEET ACCURATE FOR SIGNING AND PAVEMENT DELINEATION WORK ONLY

SIGNING AND PAVEMENT DELINEATION
SCALE : AS NOTED

REVISION				
	NUMBER	DATE	DESCRIPTION	BY

PREPARED UNDER THE SUPERVISION OF :

REGISTERED CIVIL ENGINEER

DATE:

DESIGNED: JB

CHECKED: JB

ROAD NUMBER: 005

DRAWN: CAD

DATE: 1/7/25

COUNTY OF EL DORADO

DEPARTMENT OF TRANSPORTATION

PONDEROSA ROAD BICYCLE AND PEDESTRIAN IMPROVEMENTS

25-0282 E 8 of 15

SHEET


SPD-1

39 OF 46

W.O. No. 36109009

FOR REDUCED FLANS

T

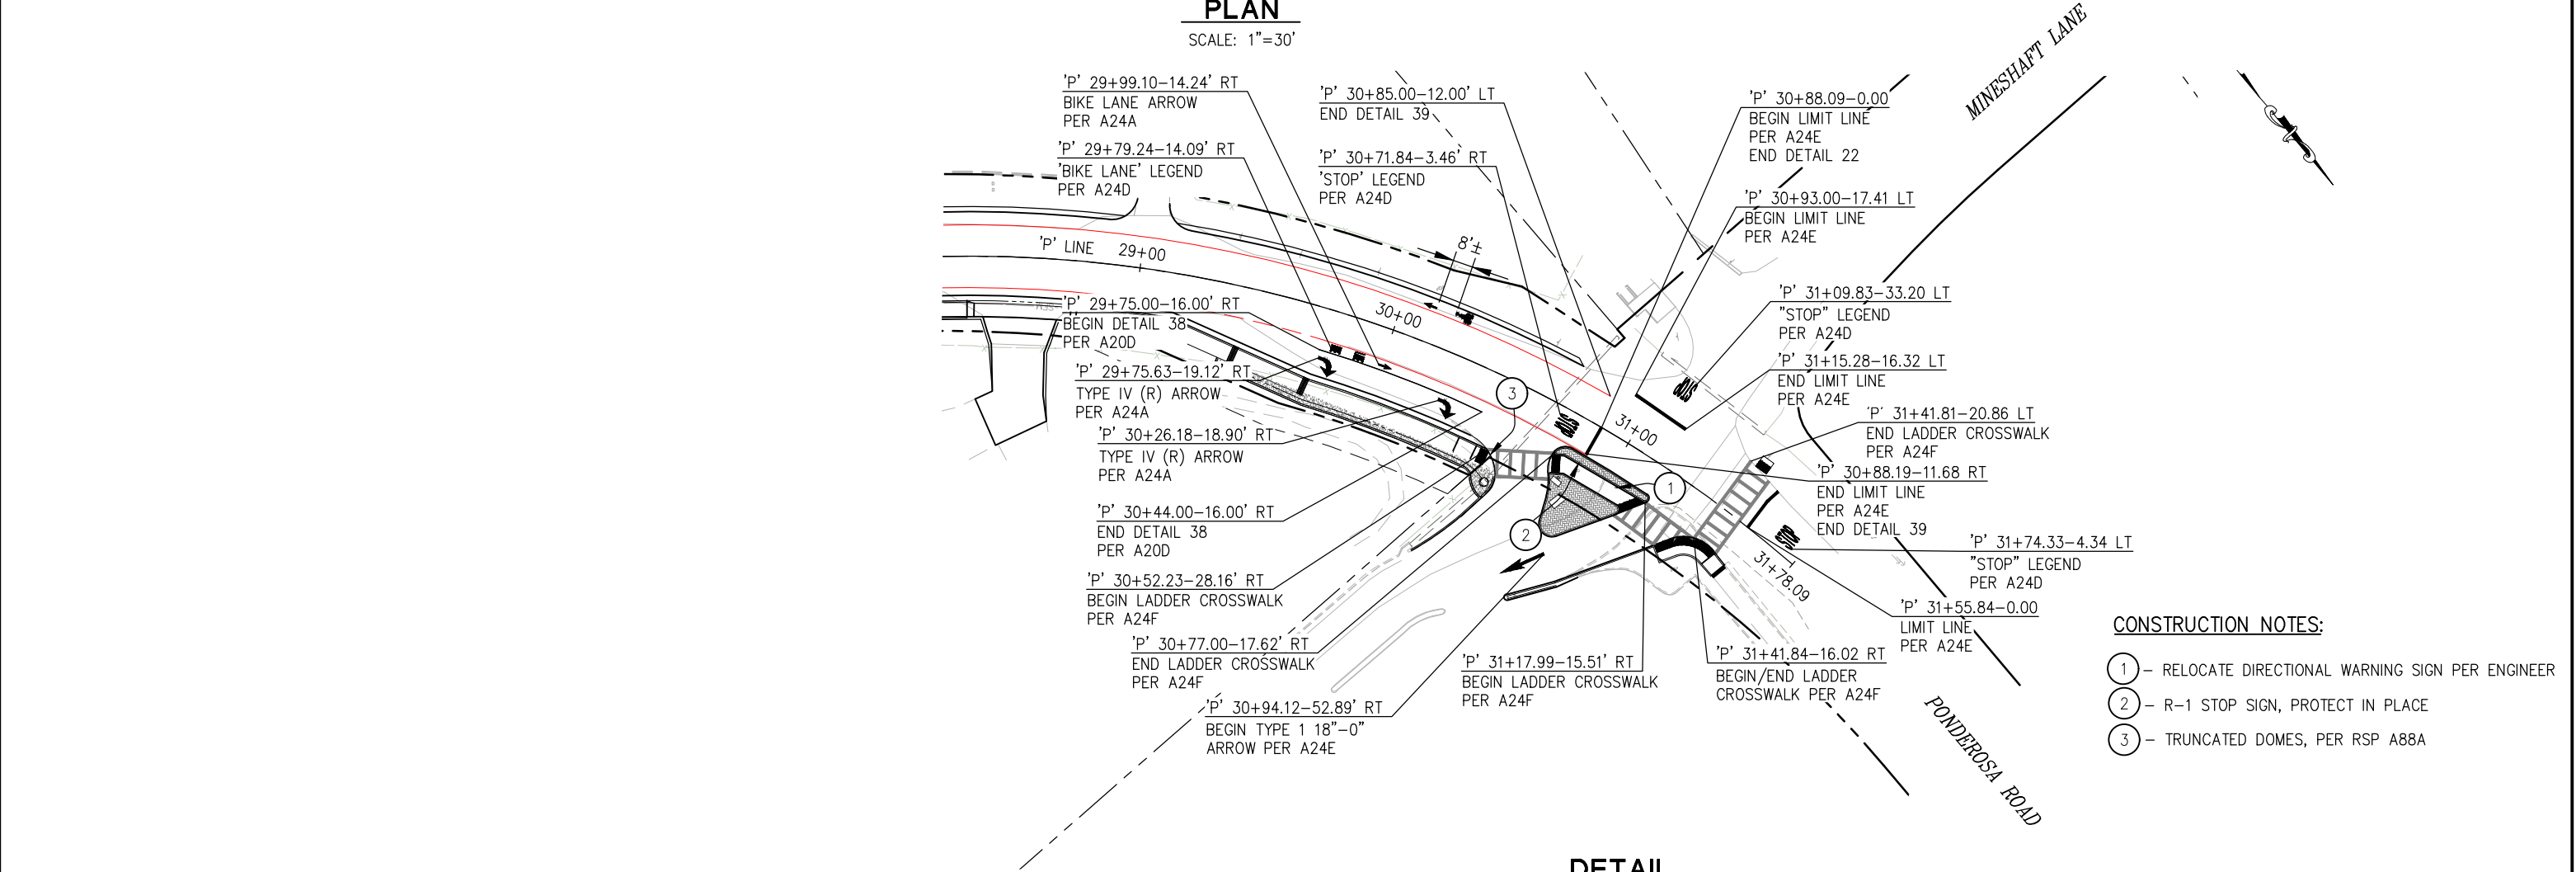

THIS SHEET ACCURATE FOR SIGNING AND PAVEMENT DELINEATION WORK ONLY

REVISION			
	NUMBER	DATE	DESCRIPTION BY

PREPARED UNDER THE SUPERVISION OF :

REGISTERED CIVIL ENGINEER

DATE: _____

DESIGNED: JB	DRAWN: CAD
CHECKED: JB	DATE: 1/7/25
ROAD NUMBER: 005	



COUNTY OF EL DORADO
DEPARTMENT OF TRANSPORTATION

PONDEROSA ROAD BICYCLE AND PEDESTRIAN IMPROVEMENTS


25-0282 E 9 of 15

SHEET
SPD-2
40 OF 46
W.O. No.
36109009

CONSTRUCTION NOTES:


- ① – RELOCATE DIRECTIONAL WARNING SIGN PER ENGINEER
- ② – R-1 STOP SIGN, PROTECT IN PLACE
- ③ – TRUNCATED DOMES, PER RSP A88A

ORIGINAL SCALE IS IN INCHES
Drawing name: Z:\Civil 3D Projects\97018 Ponderosa Class II Sidewalk\CADD Files\SPD-4.dwg Layout Tab: SPD-3 Feb 05/2025 - 5:48pm Dietrich
FOR REDUCED PLANS
2
1
0

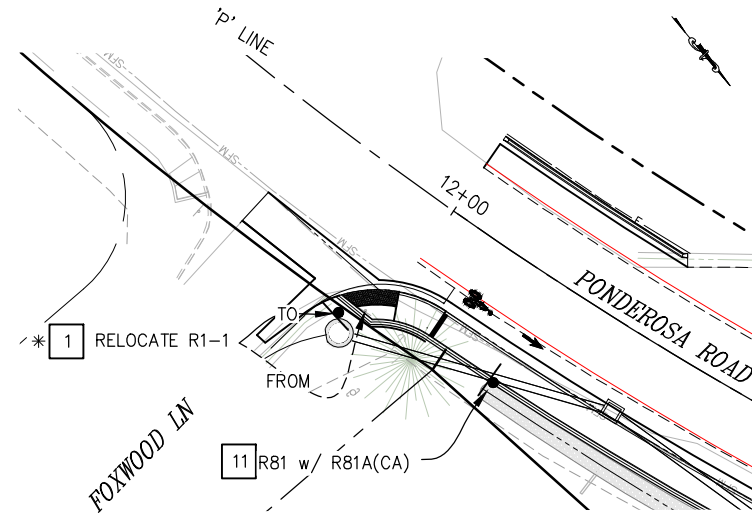


FOXWOOD LANE PLAN

SCALE: 1"=20'

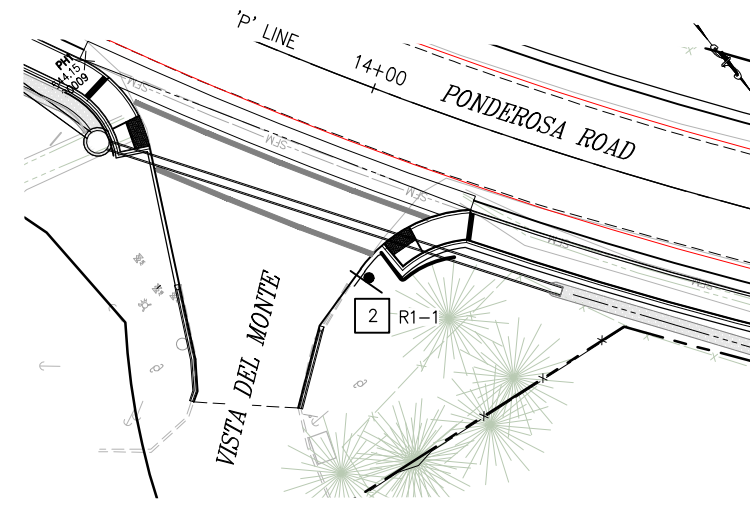


VISTA DEL MONTE DRIVE PLAN

SCALE: 1"=20'

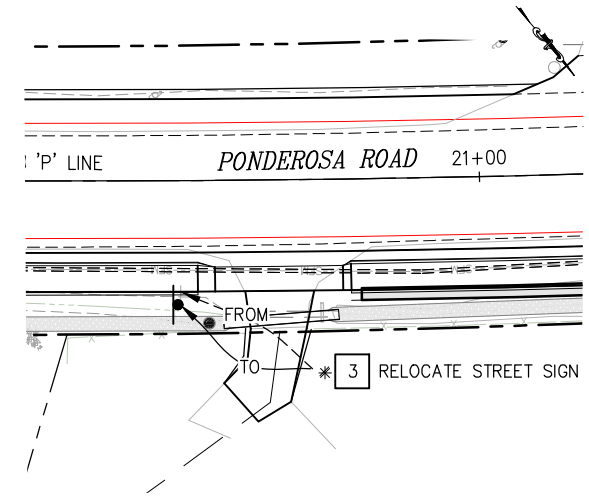


SIDE PORCH LANE PLAN

SCALE: 1"=20'

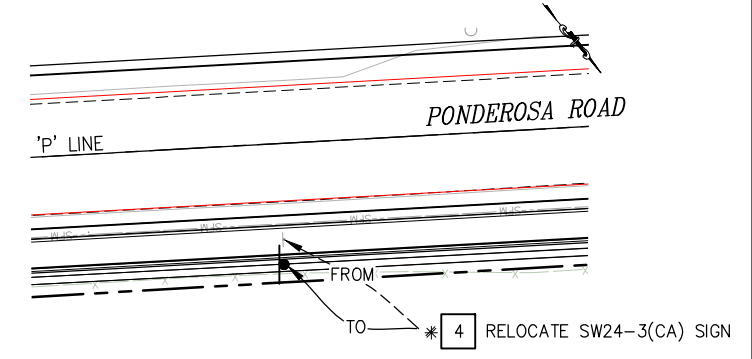


3746 PONDEROSA ROAD PLAN

SCALE: 1"=20'

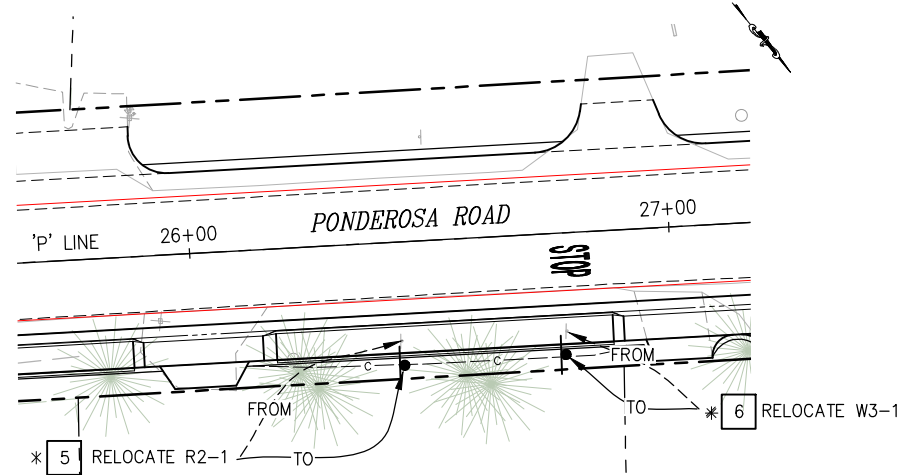

3741 PONDEROSA ROAD PLAN

SCALE: 1"=20'

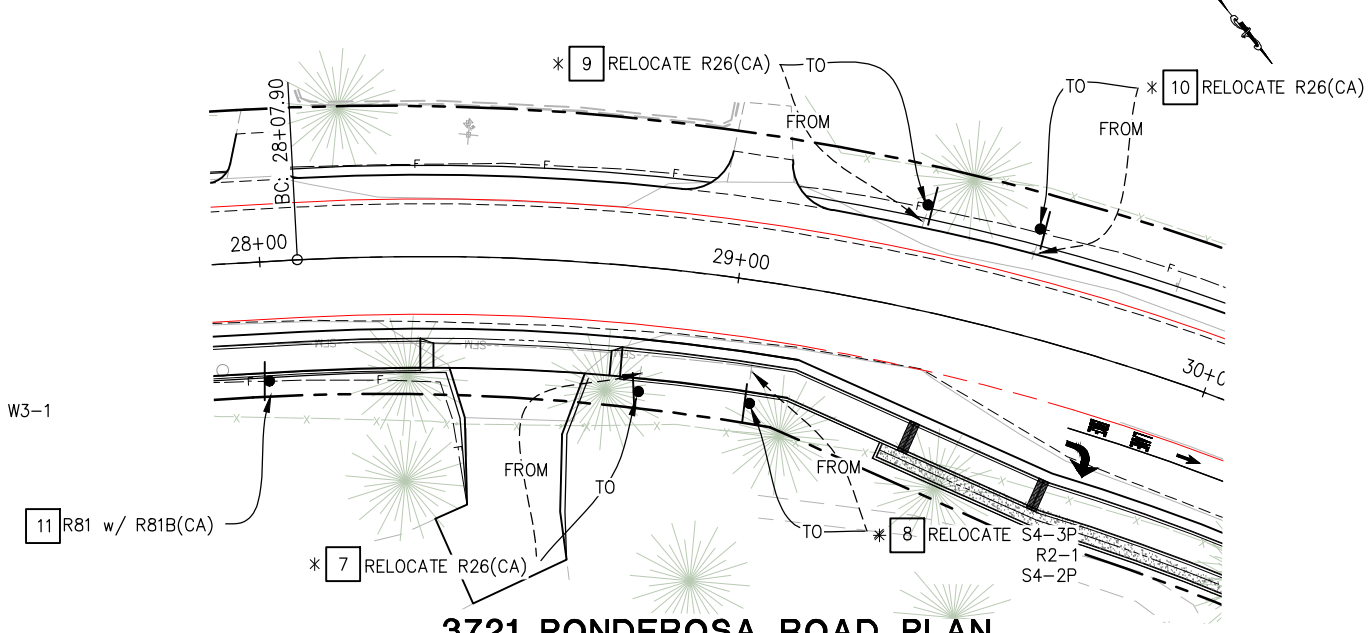

3721 PONDEROSA ROAD PLAN

SCALE: 1"=20'

SIGNING LEGEND

- XX - SIGN NUMBER
- - EXIST SIGN
- - INSTALL SIGN
- - EXISTING MARKER/DELINEATOR
- ▶ - PROPOSED MARKER/DELINEATOR
MC = MARKER CULVERT
E2 = TYPE E, CLASS 1 DELINEATOR
- - REMOVE AND SALVAGE ROADSIDE SIGN
- * - RELOCATE ROADSIDE SIGN

THIS SHEET ACCURATE FOR SIGNING AND PAVEMENT DELINEATION WORK ONLY

**SIGNING AND PAVEMENT DELINEATION
SCALE : AS NOTED**

REVISION				
	NUMBER	DATE	DESCRIPTION	BY

PREPARED UNDER THE SUPERVISION OF :	DESIGNED: JB	DRAWN: CAD
	CHECKED: JB	DATE: 1/7/25
REGISTERED CIVIL ENGINEER	ROAD NUMBER: 005	
DATE:		



**COUNTY OF EL DORADO
DEPARTMENT OF TRANSPORTATION**

**PONDEROSA ROAD BICYCLE AND
PEDESTRIAN IMPROVEMENTS**
25-0282 E 10 of 15

SHEET
SPD-3
41 OF 46
W.O. No. 36109009


ORIGINAL SCALE IS IN INCHES
Drawing name: Z:\Civil 3D Projects\97018 Ponderosa Class II Sidewalk\CADD Files\Sheets\SPD-4.dwg Layout Tab: SPD-4 Feb 05/2025 -- 5:48pm Duetlich

FOR REDUCED PLANS

2

1

0

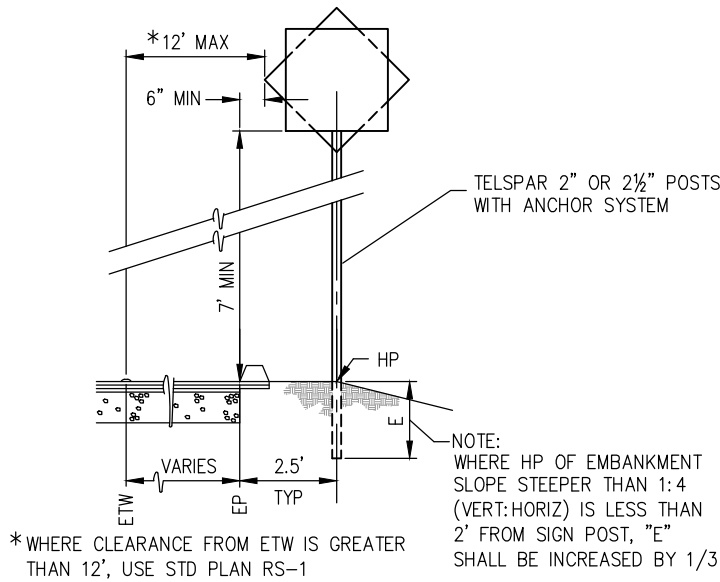

1 SIGN LOCATION DETAIL

NTS
SEE ALSO STD PLAN RS-2

SIGN QUANTITIES										
SIGN NO.	SIGN	CALIFORNIA MUTCD CODE	PANEL SIZE (INCHES)	WOOD POST SIZE & LENGTH	ROADSIDE SIGNS			EXISTING LOCATION	PROPOSED LOCATION (APPROXIMATELY)	REMARKS
					ONE POST EA	RELOCATE EA	REMOVE EA			
				3.5" X 5.5"						
1	STOP SIGN	R1-1				1		'P' 11+97.02-27.52' RT	'P' 11+97.86-31.01' RT	RELOCATE (E) SIGN
2	STOP SIGN	R1-1	30 X 30	15	1				'P' 14+12.51-37.47' RT	NEW
3	STREET NAME SIGN "SIDE PORCH LANE"					1		'P' 20+37.91-23.33' RT	'P' 20+37.06-25.82' RT	RELOCATE (E) SIGN
4	WARNING SIGN "CROSSING AHEAD"	SW24-3(CA)				1		'P' 24+84.68-20.04' RT	'P' 24+84.37-25.37' RT	RELOCATE (E) SIGN
5	SPEED LIMIT SIGN	R2-1				1		'P' 26+43.14-20.66' RT	'P' 26+43.55-25.67' RT	RELOCATE (E) SIGN
6	WARNING SIGN STOP AHEAD	W3-1				1		'P' 26+77.65-20.43' RT	'P' 26+77.27-25.40' RT	RELOCATE (E) SIGN
7	NO PARKING SIGN	R26(CA)				1		'P' 28+81.79-22.20' RT	'P' 28+81.57-26.00' RT	RELOCATE (E) SIGN
8	SPEED LIMIT SIGN	S4-3P R2-1 S4-2P				1		'P' 29+05.69-19.01' RT	'P' 29+06.13-25.60' RT	RELOCATE (E) SIGN
9	NO PARKING SIGN	R26(CA)				1		'P' 29+35.10-18.35' LT	'P' 29+35.50-21.82' LT	RELOCATE (E) SIGN
10	NO PARKING SIGN	R26(CA)				1		'P' 29+58.09-17.25' LT	'P' 29+58.41-22.48' LT	RELOCATE (E) SIGN
11	BIKE LANE	R81w/R81A R81w/R81B			1 1				'P' 12+25-26' RT 'P' 28+00-26' RT	
TOTAL					3	9				

PAVEMENT MARKING			
DESCRIPTION	THERMOPLASTIC FT2	STANDARD DRAWING	REMARKS
'STOP'	88	A24D	4 @ 22 FT2
'BIKE'	5	A24D	1 @ 5 FT2
'LANE'	6	A24D	1 @ 6 FT2
BIKE LANE SYMBOL w/ PERSON	28	A24C	4 @ 7 FT2
BIKE LANE ARROW	17.50	A24A	5 @ 3.5 FT2
TYPE IV ARROW	30	A24A	2 @ 15 FT2
TYPE 1 18" ARROW	25	A24A	1 @ 25 FT2
LIMIT LINE	53	A24E	(3-LOCATIONS)
CROSSWALK	116	A24F	VISTA DEL MONTE (WHITE)
CROSSWALK	87	A24F	PONDEROSA SCHOOL (YELLOW)
CROSSWALK	85	A24F	PONDEROSA SCHOOL (YELLOW)
CROSSWALK	141	A24F	PONDEROSA ROAD (YELLOW)
TOTAL	681.5		

THERMOPLASTIC STRIPING & PAVEMENT MARKERS									
STANDARD PLAN NO.	FROM	TO	SPRAYABLE THERMOPLASTIC				PAVEMENT MARKER (RETROREFLECTIVE)		REMARKS
			8" WHITE FT	6" WHITE FT	12" YELLOW FT	6" YELLOW FT	TYPE D EA	TYPE G EA	
DETAIL 22	'P' 12+00.00	'P' 38+88.10				1888	224		CENTERLINE
DETAIL 39	'P' 12+00.00 (L)	'P' 30+85 (L)		1885					BIKE LANE
	'P' 12+00.00 (R)	'P' 29+15.00 (R)		1715					
	'P' 29+75.00 (R)	'P' 30+88.19 (R)		113					
DETAIL 39A	'P' 29+15.00 (R)	'P' 29+75.00 (R)		60					
									BIKE LANE
							3		CHANNELIZING
DETAIL 38	'P' 29+75.00 (R)	'P' 30+44.00 (R)	69						
TOTAL			69	3773		1888	227		

THIS SHEET ACCURATE FOR SIGNING AND PAVEMENT DELINEATION WORK ONLY

SIGNING AND PAVEMENT QUANTITIES
SCALE : AS NOTED

REVISION				BY
	NUMBER	DATE	DESCRIPTION	

PREPARED UNDER THE SUPERVISION OF :

REGISTERED CIVIL ENGINEER
DATE:

DESIGNED: JB
CHECKED: JB
ROAD NUMBER: 005

DRAWN: CAD
DATE: 3/3/21



COUNTY OF EL DORADO
DEPARTMENT OF TRANSPORTATION

W.O. No. 36109009


SHEET
SPD-4
42 OF 46

PONDEROSA ROAD BICYCLE AND
PEDESTRIAN IMPROVEMENTS
25-0282 E 11 of 15

ORIGINAL SCALE IS IN INCHES
Drawing name: Z:\Civil 3D Projects\97018 Ponderosa Class II Sidewalk\CADD Files\SC-3.dwg Layout Tab: SC-1 Feb 05, 2025 -- 5:48pm Dleitch


FOR REDUCED PLANS

2
1
0

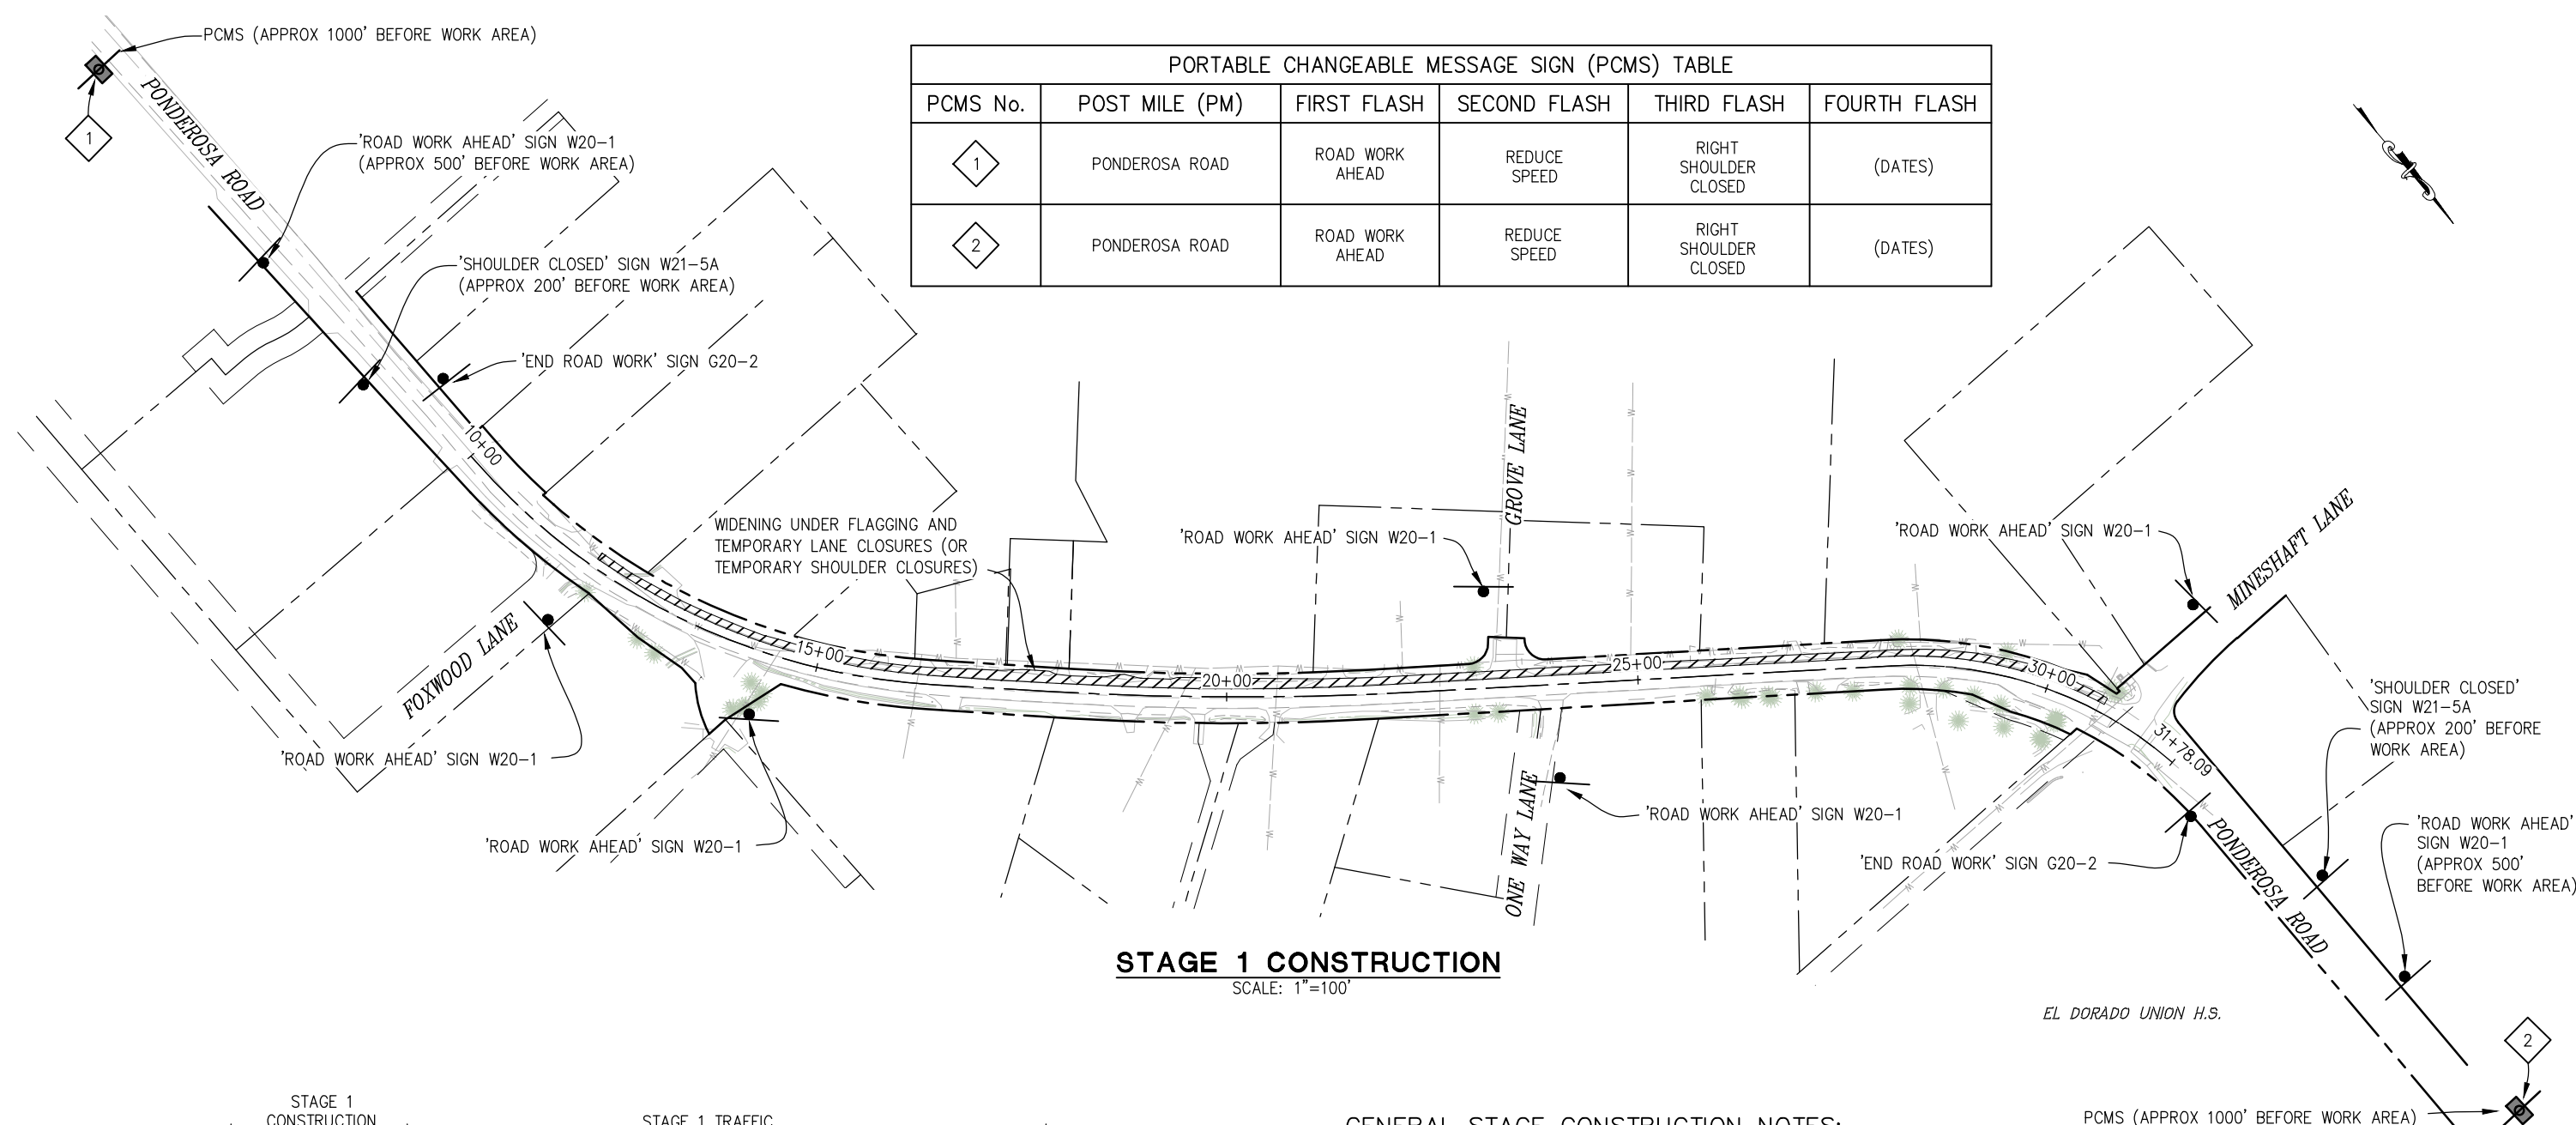

PORTABLE CHANGEABLE MESSAGE SIGN (PCMS) TABLE					
PCMS No.	POST MILE (PM)	FIRST FLASH	SECOND FLASH	THIRD FLASH	FOURTH FLASH
1	PONDEROSA ROAD	ROAD WORK AHEAD	REDUCE SPEED	RIGHT SHOULDER CLOSED	(DATES)
2	PONDEROSA ROAD	ROAD WORK AHEAD	REDUCE SPEED	RIGHT SHOULDER CLOSED	(DATES)

STAGE 1 CONSTRUCTION
SCALE: 1"=100'

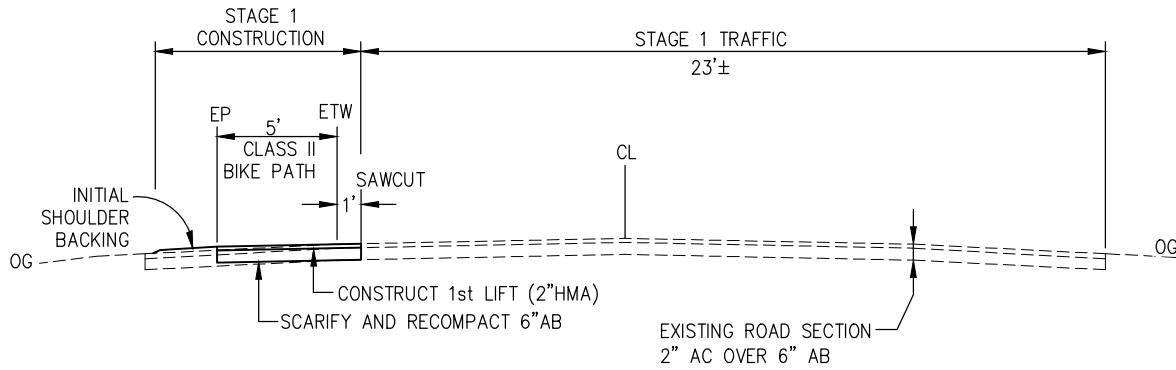

STAGE 1 TRAFFIC
SCALE: NTS

GENERAL STAGE CONSTRUCTION NOTES:

- REFER TO THE SPECIAL PROVISIONS FOR MAINTAINING TRAFFIC REQUIREMENTS WITHIN THE WORK AREA.
- REMOVE ALL EXISTING STRIPING, MARKINGS, AND SIGNAGE THAT CONFLICT WITH THE TEMPORARY STRIPING TO THE SATISFACTION OF THE ENGINEER PRIOR TO PLACING TEMPORARY STRIPING.
- ALL TEMPORARY STRIPING AND MARKINGS ARE TO BE PAINT UNLESS NOTED OTHERWISE.
- LOCATIONS OF CONSTRUCTION AREA SIGNS ARE APPROXIMATE. FINAL LOCATIONS WILL BE DETERMINED BY THE ENGINEER.
- SUBMIT TRAFFIC CONTROL PLANS TO THE ENGINEER FOR REVIEW AND APPROVAL IN ACCORDANCE WITH THE SPECIAL PROVISIONS WHENEVER CONTRACTOR'S OPERATIONS REQUIRE MODIFICATIONS TO THE TRAFFIC CONTROL PLANS.

LEGEND:

- /// — CONSTRUCTION THIS STAGE
- — CONSTRUCTION SIGN
- — PCMS, PORTABLE CHANGEABLE MESSAGE SIGN

STAGE 1 CONSTRUCTION NOTES:

- STAGE 1 CONSTRUCT 1st LIFT (2") HMA—MATCH EXISTING. SCARIFY AND RECOMPACT 6"AB
- CONSTRUCT INITIAL SHOULDER BACKING
- WIDENING UNDER FLAGGING AND TEMPORARY LANE CLOSURES (OR TEMPORARY SHOULDER CLOSURES)

**STAGE CONSTRUCTION
SCALE : AS NOTED**

REVISION	NUMBER	DATE	DESCRIPTION	BY


PREPARED UNDER THE SUPERVISION OF :	DESIGNED: JB	DRAWN: CAD
	CHECKED: JB	DATE: 1/7/25
REGISTERED CIVIL ENGINEER	ROAD NUMBER: 005	
DATE:		



**COUNTY OF EL DORADO
DEPARTMENT OF TRANSPORTATION**


**PONDEROSA ROAD CLASS II
BIKE PATH AND SIDEWALK**
25-0282 E 12 of 15

SHEET	SC-1
43 OF 46	
W.O. No.	36109009

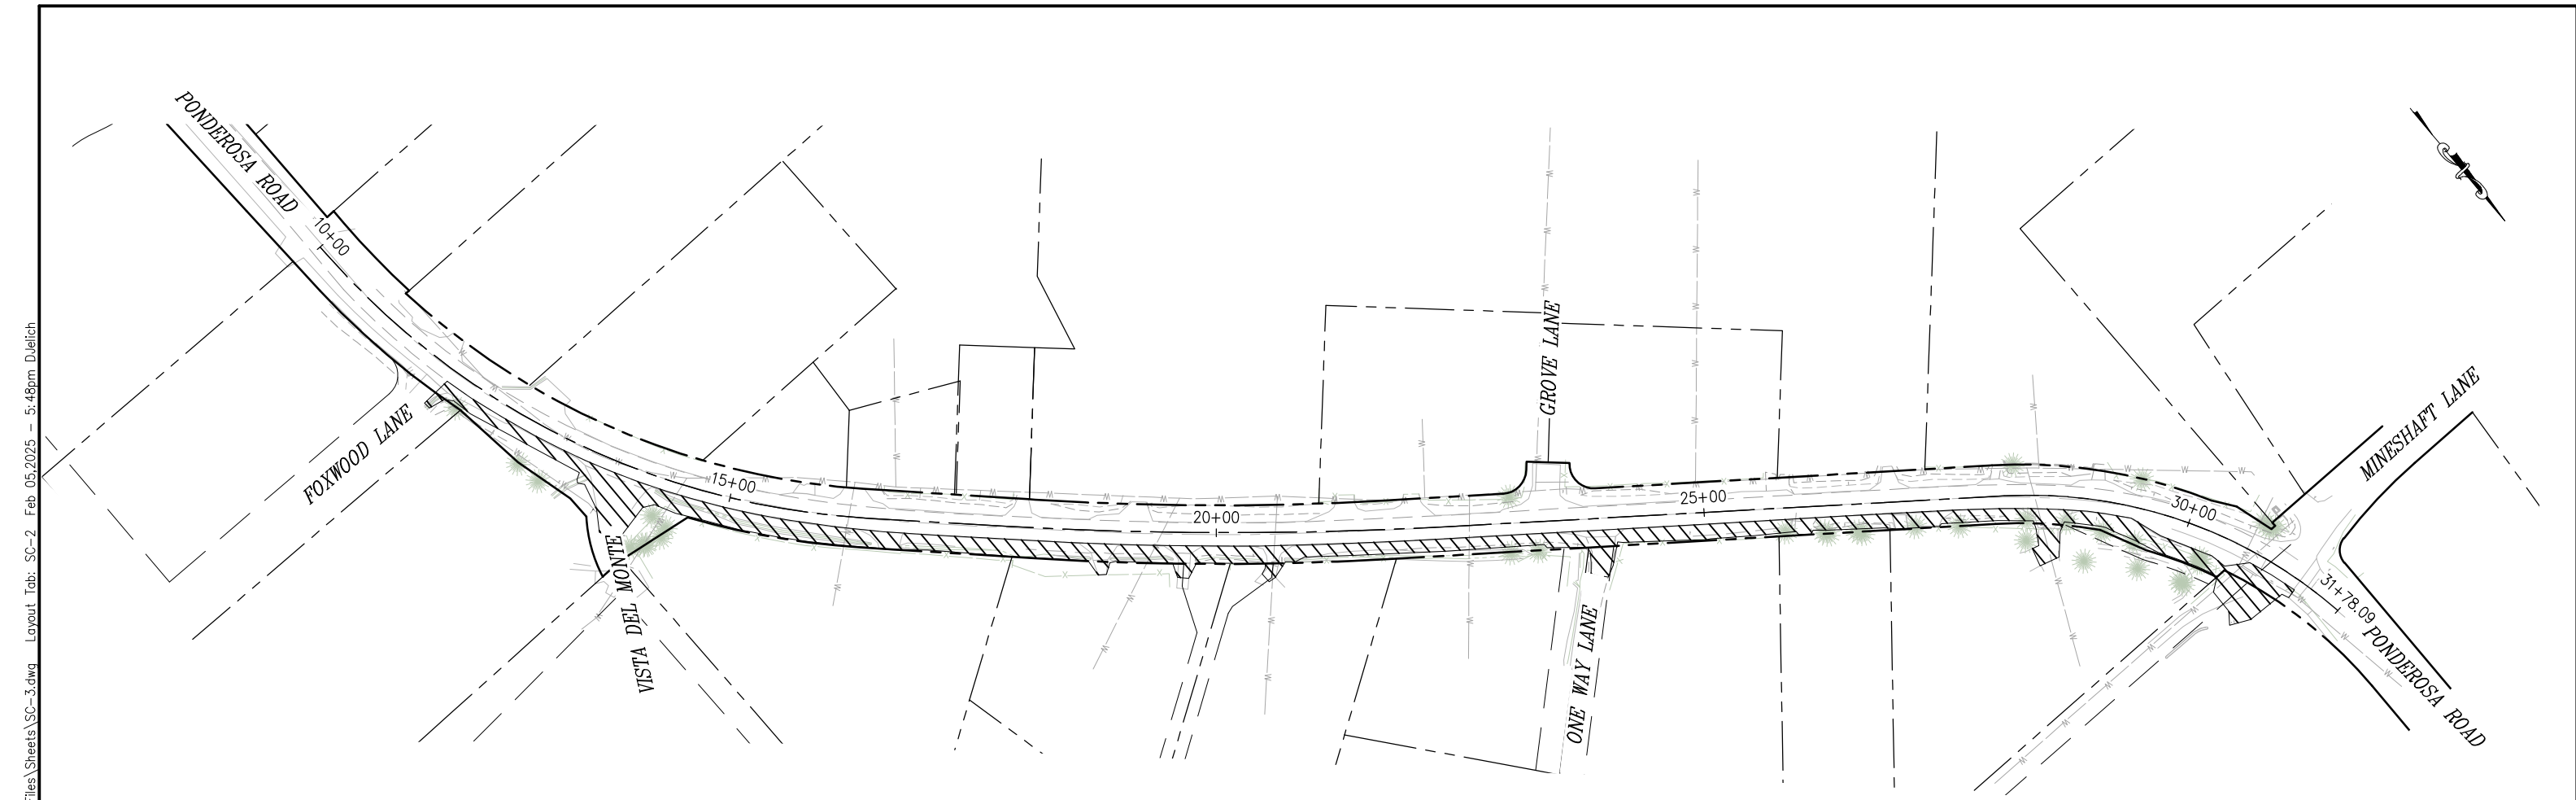

STAGE 2 CONSTRUCTION

SCALE: NTS

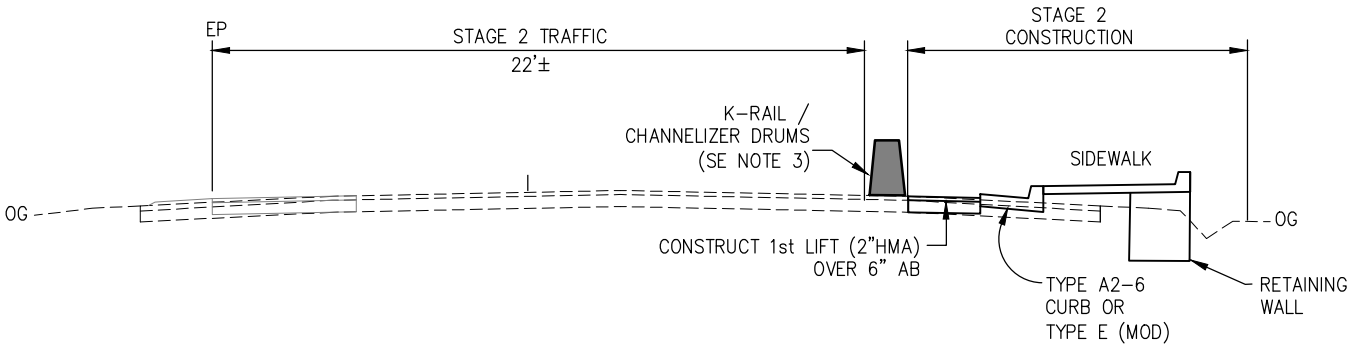

STAGE 2 TRAFFIC

SCALE: NTS

LEGEND:

[Hatched Box] — CONSTRUCTION THIS STAGE

STAGE 2 CONSTRUCTION NOTES:

- 1. STAGE 2 CONSTRUCT TO INCLUDE ALL CONCRETE WORK, (SIDEWALKS / CURB & GUTTER) ROAD INTERSECTIONS, DRIVEWAY CROSSINGS, RETAINING WALLS, DRAINAGE SYSTEMS AND DRAINAGE DITCHES.
- 2. RECONSTRUCT MINESHAFT LANE UNDER FULL CLOSURE.
- 3. K-RAIL USED ALONG RETAINING WALL EXCAVATION AREAS (OR IN LOCATIONS OF VERTICAL DROP-OFF.)

STAGE CONSTRUCTION
SCALE : AS NOTED

ORIGINAL SCALE IS IN INCHES
Drawing name: Z:\Civil 3D Projects\97018 Ponderosa Class II Sidewalk\CADD Files\Sheets\SC-3.dwg Layout Tab: SC-2 Feb 05/2025 — 5:48pm Dieich

FOR REDUCED PLANS
REVISION

NUMBER	DATE	DESCRIPTION	BY

PREPARED UNDER THE SUPERVISION OF :

REGISTERED CIVIL ENGINEER
DATE: _____


DESIGNED: JB
CHECKED: JB
ROAD NUMBER: 005

DRAWN: CAD
DATE: 1/7/25

COUNTY OF EL DORADO
DEPARTMENT OF TRANSPORTATION


PONDEROSA ROAD CLASS II
BIKE PATH AND SIDEWALK
25-0282 E 13 of 15

SHEET
SC-2
44 OF 46
W.O. No. **36109009**

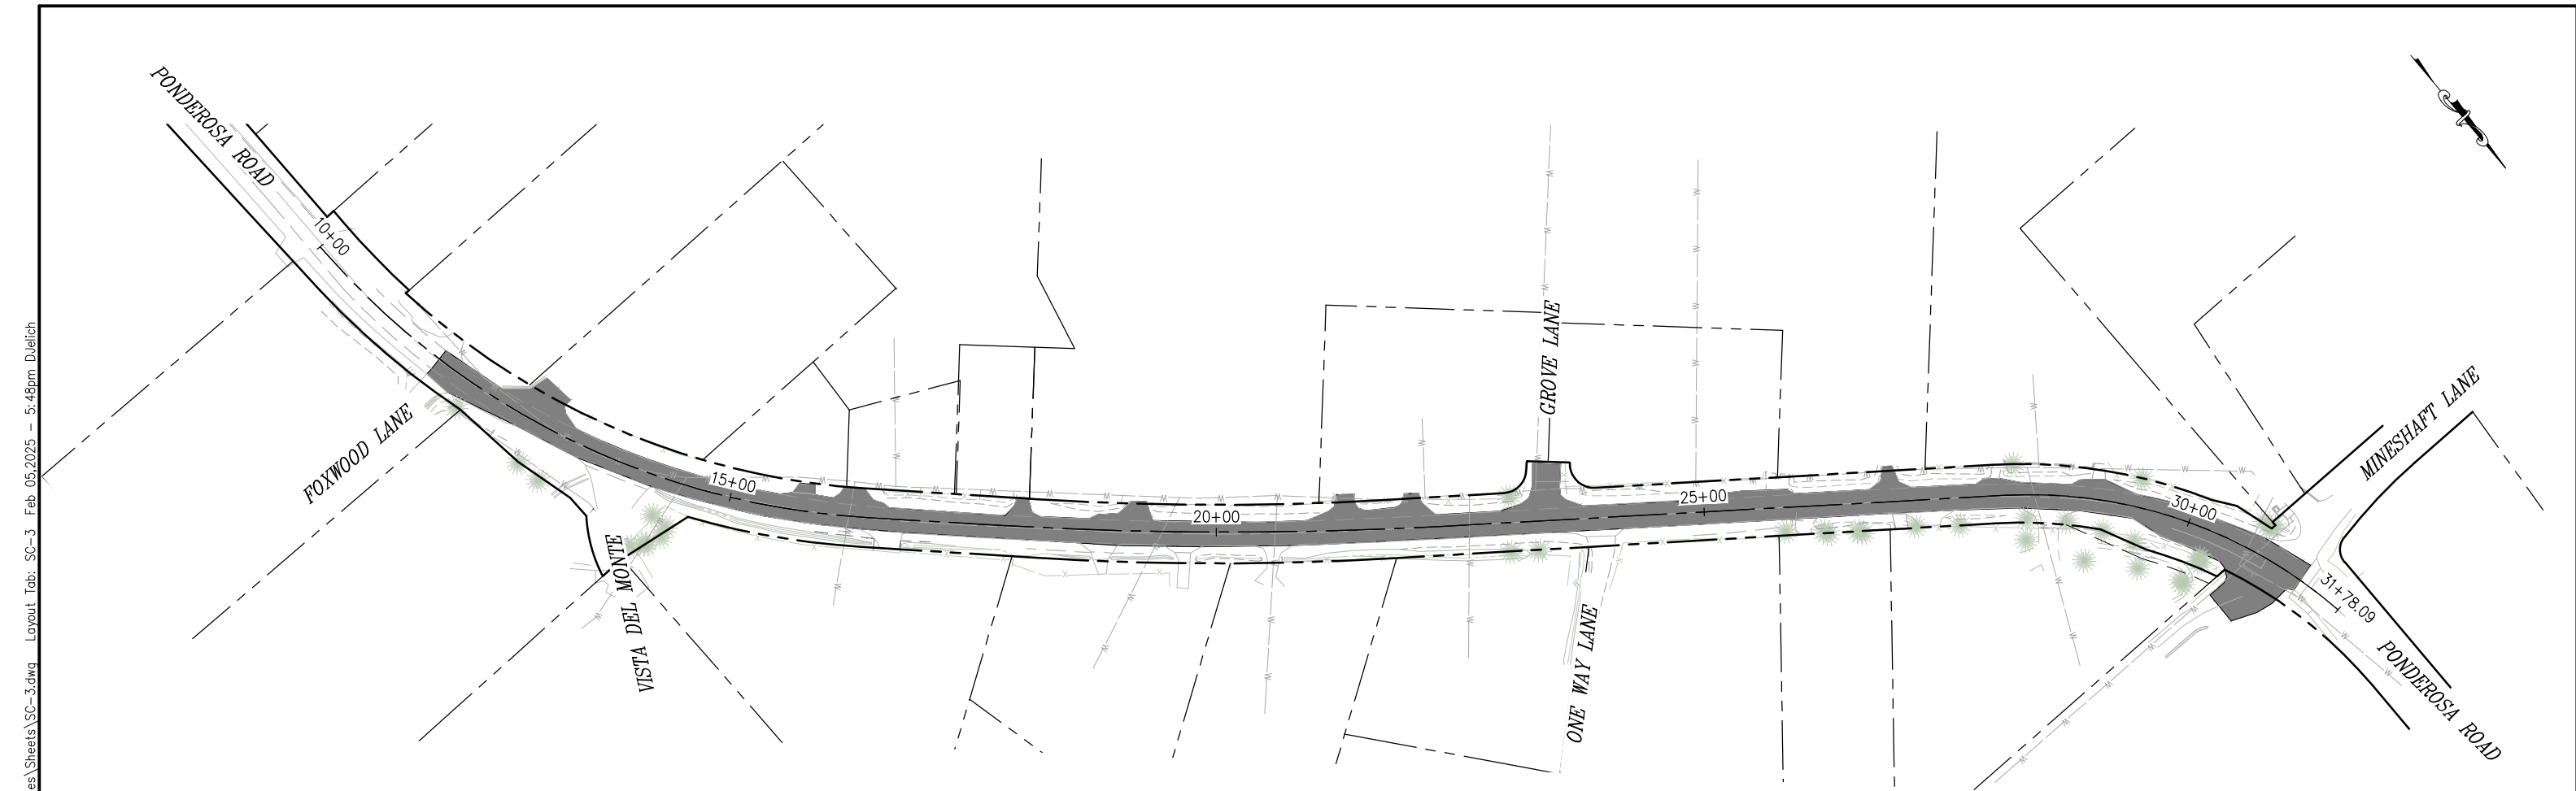

STAGE 3 CONSTRUCTION

SCALE: NTS

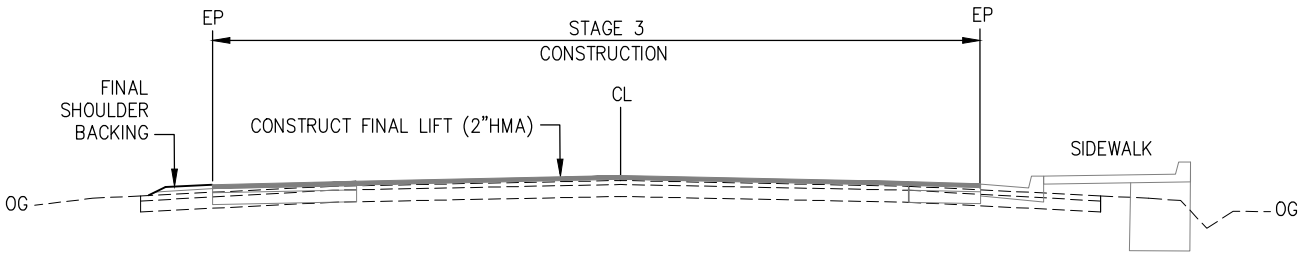

STAGE 3 TRAFFIC

SCALE: NTS

LEGEND:

— CONSTRUCTION THIS STAGE

STAGE 3 CONSTRUCTION NOTES:

1. STAGE 3 CONSTRUCTION TO INCLUDE GRINDING AND FINAL 2" HMA OVERLAY, SHOULDER BACKING, STRIPING AND SIGNING.
2. FINAL OVERLAY UNDER FLAGGING & TEMPORARY LANE CLOSURE.
3. MAINTAIN ACCESS FOR DRIVEWAYS AND COLLECTOR STREETS.

**STAGE CONSTRUCTION
SCALE : AS NOTED**

REVISION				
	NUMBER	DATE	DESCRIPTION	BY

PREPARED UNDER THE SUPERVISION OF :

REGISTERED CIVIL ENGINEER
DATE: _____


DESIGNED: JB
CHECKED: JB
ROAD NUMBER: 005

DRAWN: CAD
DATE: 1/7/25

**COUNTY OF EL DORADO
DEPARTMENT OF TRANSPORTATION**

**PONDEROSA ROAD CLASS II
BIKE PATH AND SIDEWALK**
25-0282 E 14 of 15

SHEET
SC-3
45 OF 46
W.D. No. **36109009**

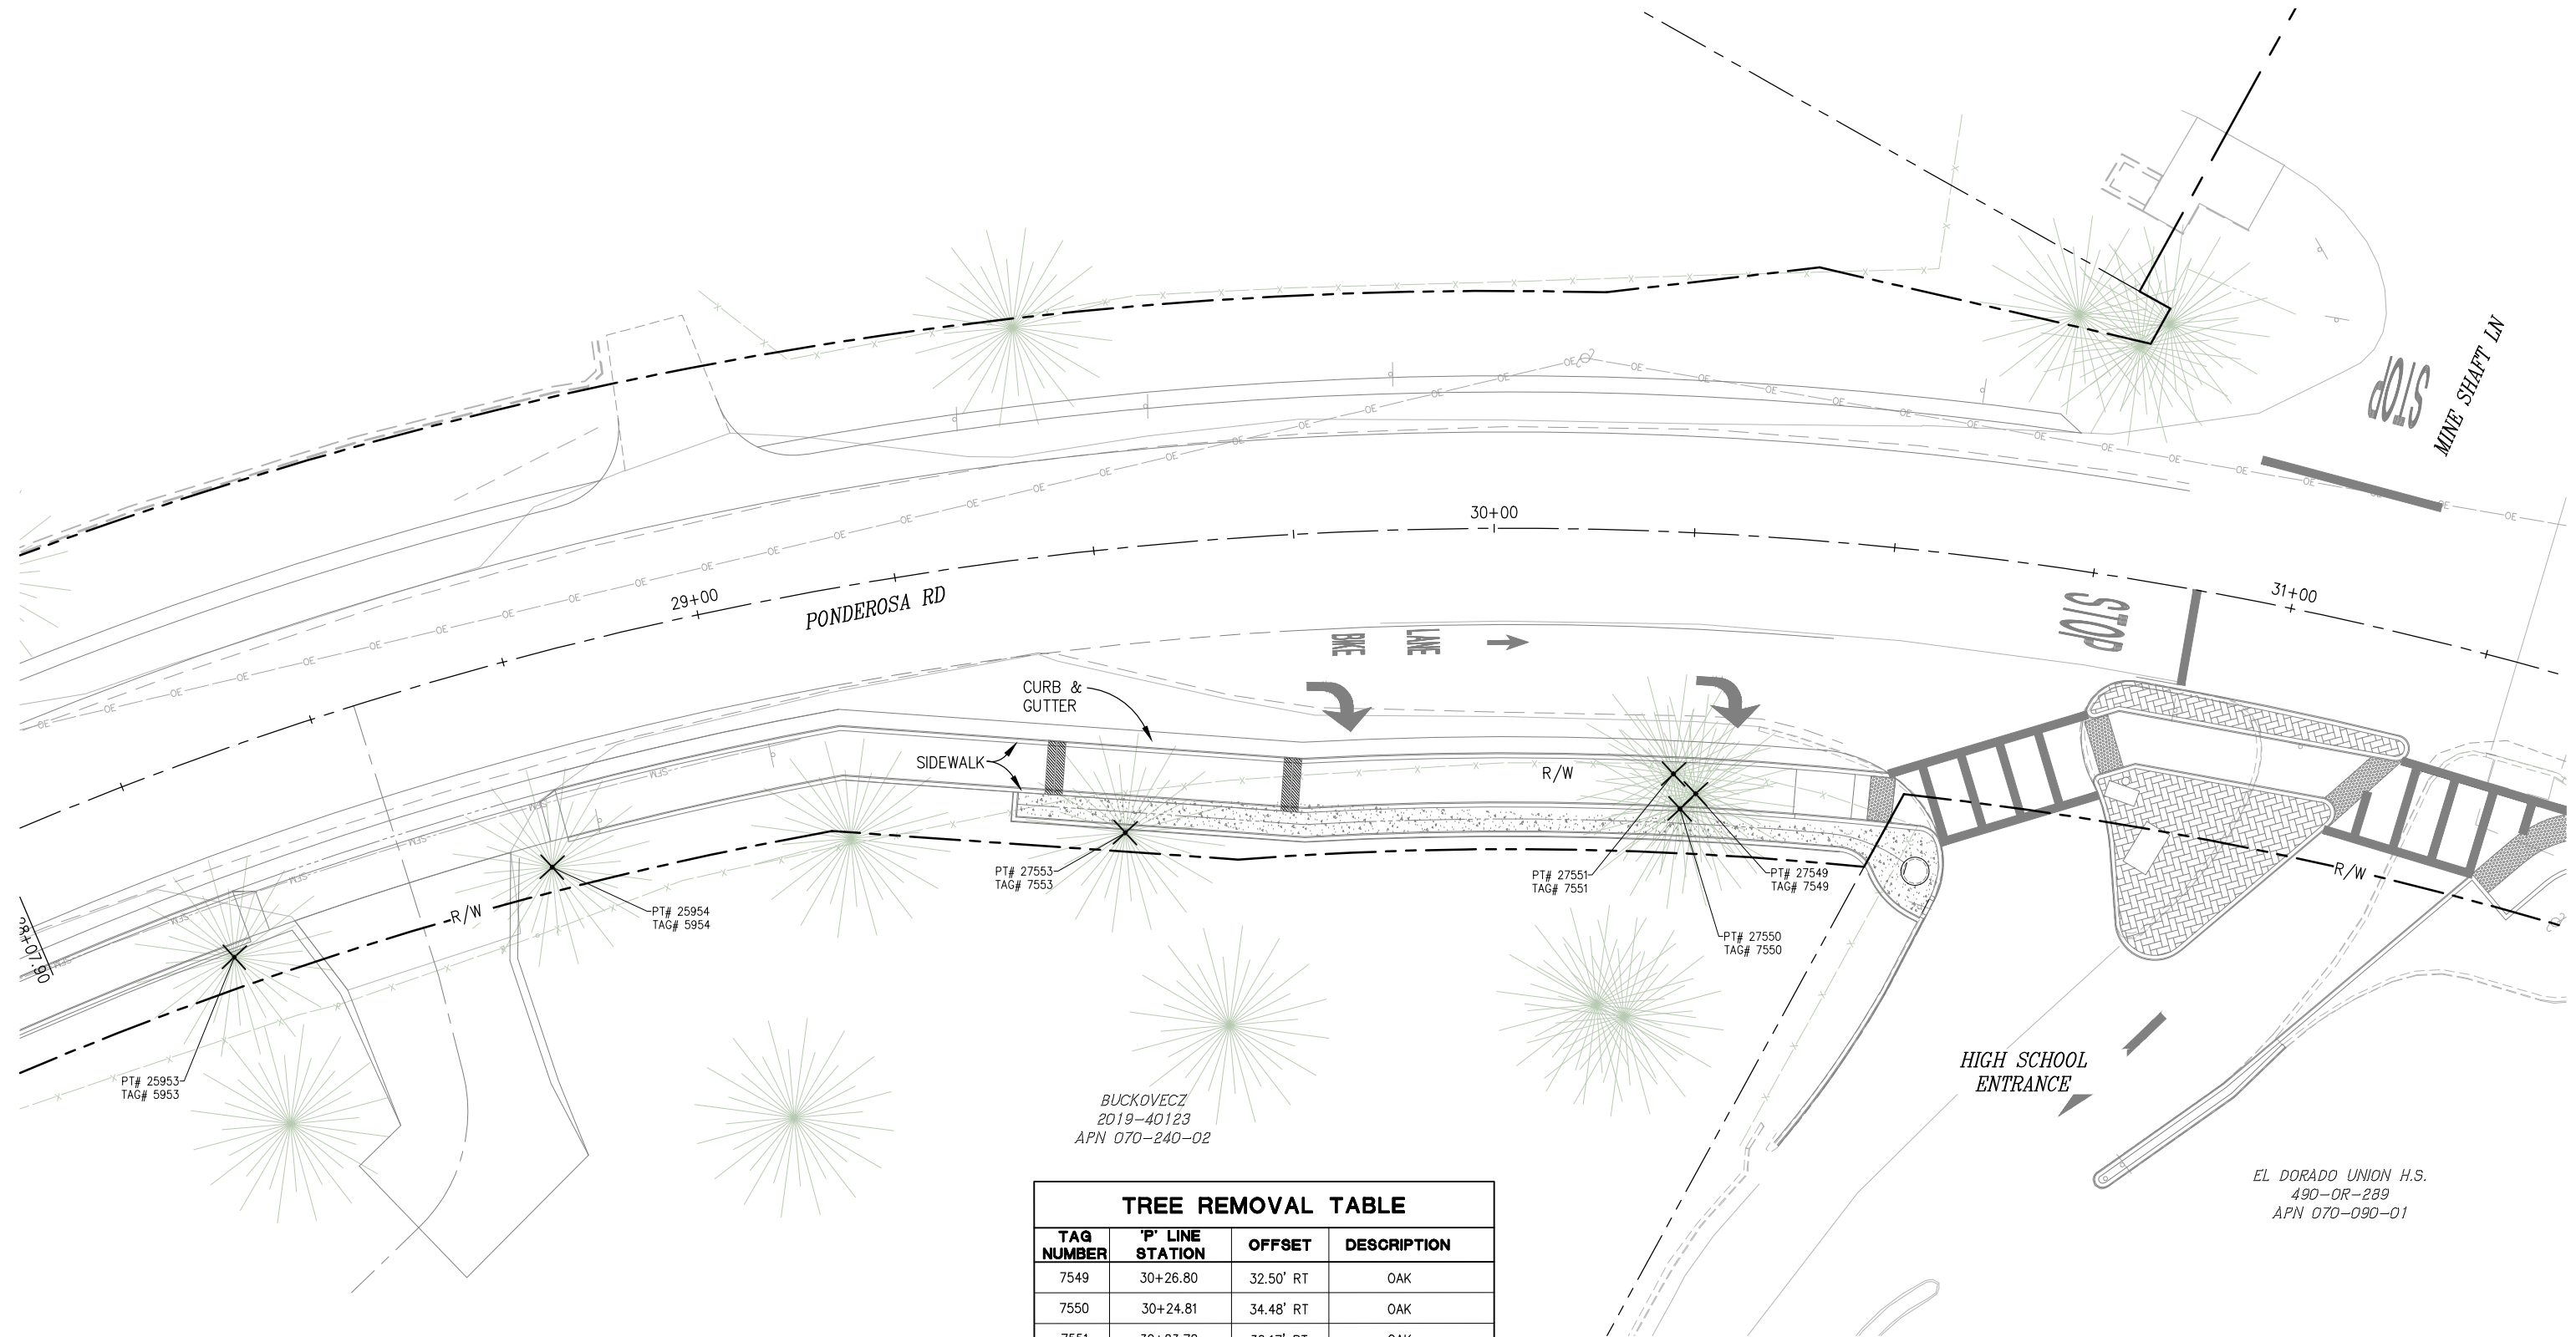

TREE REMOVAL TABLE			
TAG NUMBER	'P' LINE STATION	OFFSET	DESCRIPTION
7549	30+26.80	32.50' RT	OAK
7550	30+24.81	34.48' RT	OAK
7551	30+23.72	30.17' RT	OAK
7553	29+50.11	35.37' RT	OAK
5953	28+30.72	24.82' RT	OAK
5954	28+74.21	26.29' RT	OAK

REVISION			
NUMBER	DATE	DESCRIPTION	BY

PREPARED UNDER THE SUPERVISION OF : REGISTERED CIVIL ENGINEER DATE:	DESIGNED: JB	DRAWN: SGM
	CHECKED: JB	DATE: 1/7/25
	ROAD NUMBER:	
	005	



COUNTY OF EL DORADO
DEPARTMENT OF TRANSPORTATION

PONDEROSA ROAD BICYCLE AND PEDESTRIAN IMPROVEMENTS

25-0282 E 15 of 15

TREE REMOVAL
APN 070-240-02
SCALE : 1" = 10'

SHEET
TR-1
46 OF 46
W.O. No.
36109009