


EXHIBIT A

* ELEVATION OF THE PAD TO BE DETERMINED UPON EXCAVATION AROUND THE EXISTING RETAINING WALL

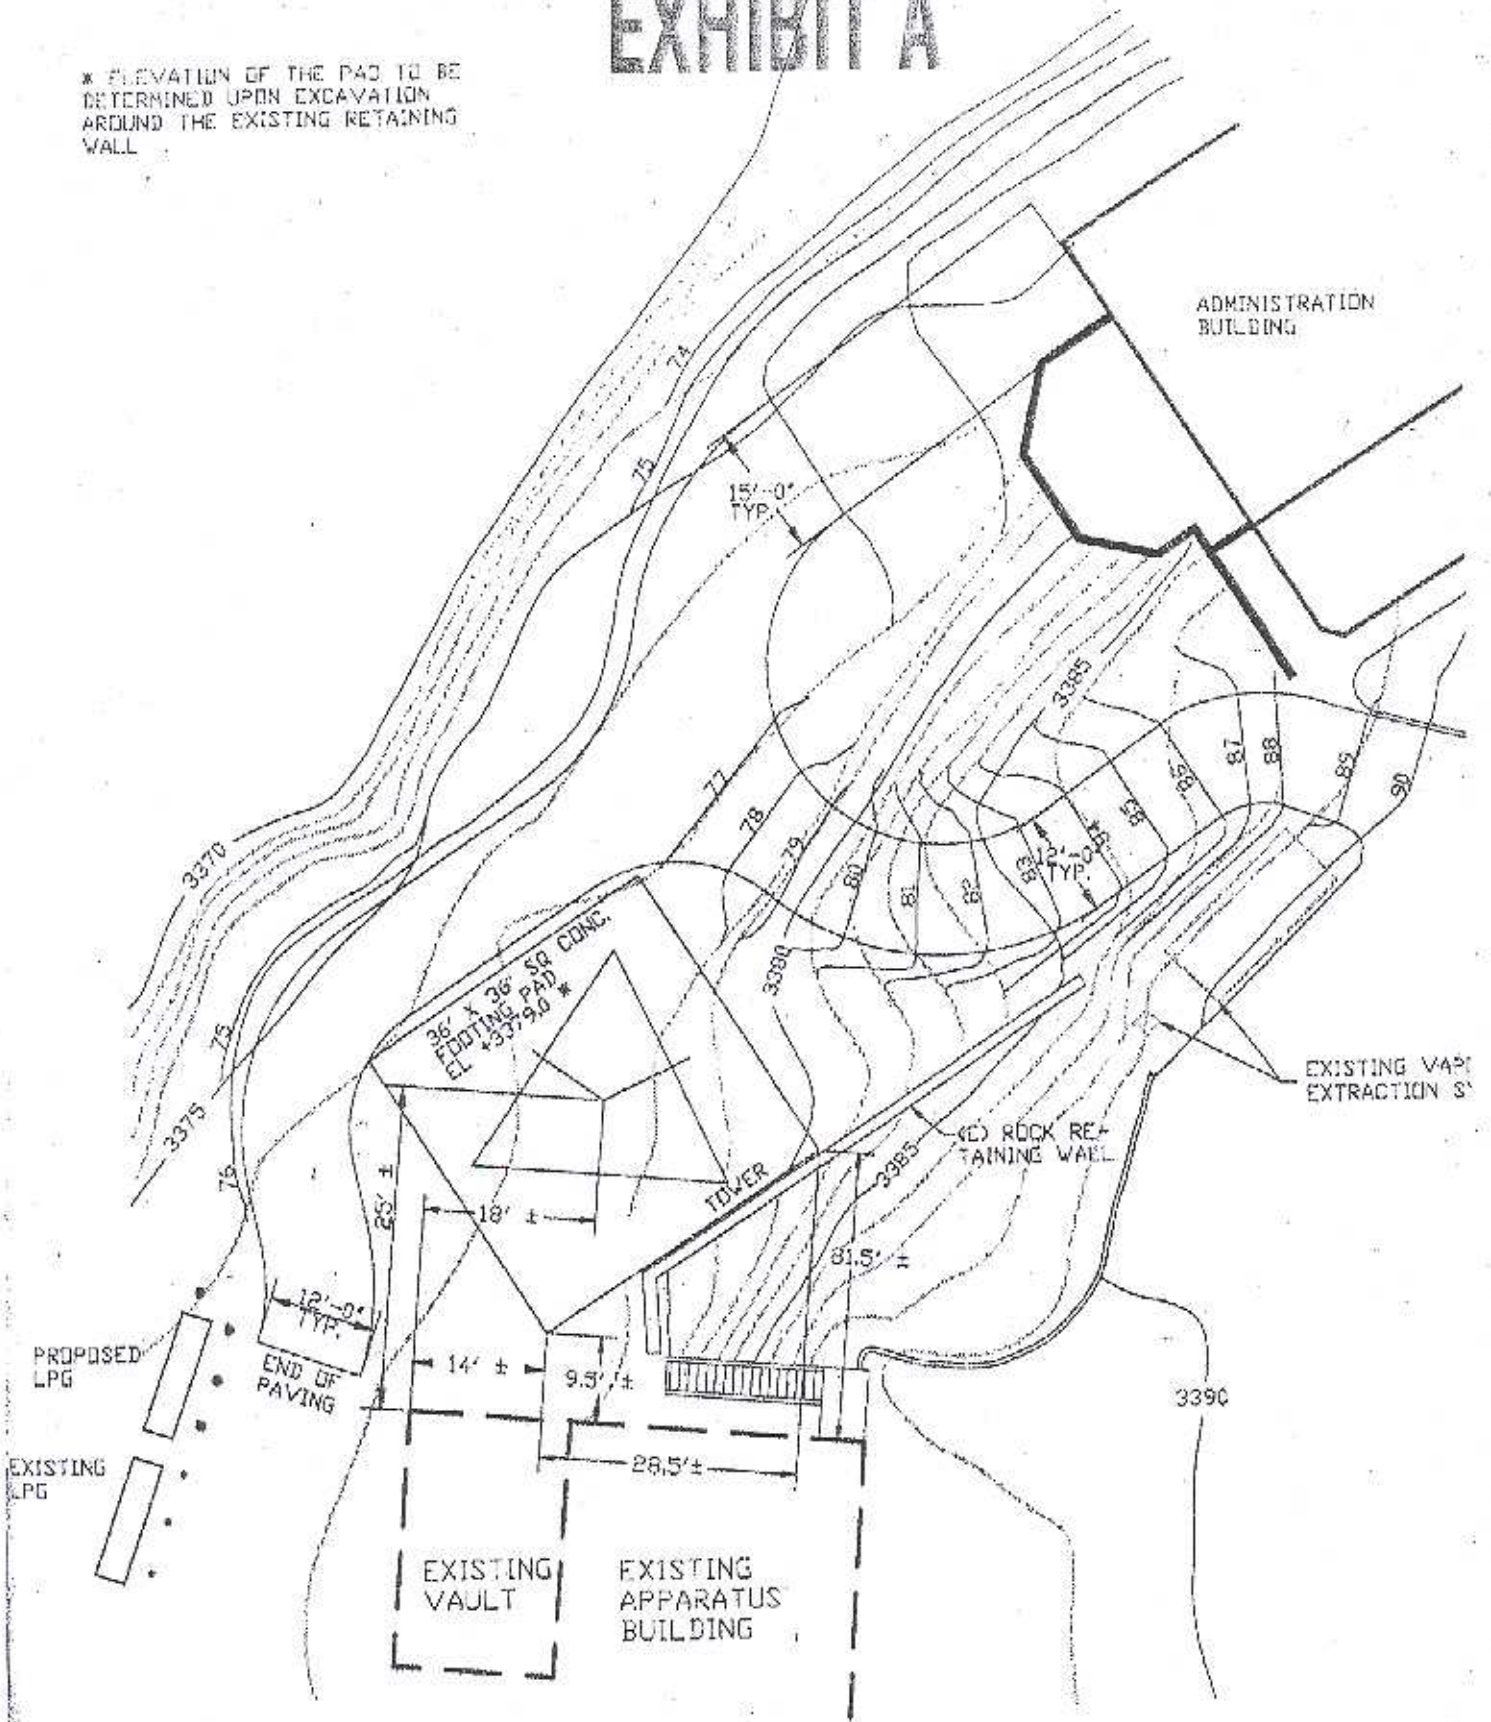

ATTACHMENT NO. 1

PLOT PLAN

SCALE 1"=20'-0"

AMADOR - EL DORADO RANGER UNIT HQ/TRANS COMMAND CENTER TOWER