

**RECORDING REQUESTED BY AND
WHEN RECORDED MAIL TO:**

County of El Dorado
Department of Transportation
Attn: ROW Unit
2850 Fairlane Ct.
Placerville, CA 95667

APN: 327-270-046
Seller: Teter
Project: 72334

Mail Tax Statements to above.
Exempt from Documentary Tax Transfer
Per Revenue and Taxation Code 11922

Above section for Recorder's use


GRANT OF SLOPE AND DRAINAGE EASEMENT

FOR VALUABLE CONSIDERATION, receipt of which is hereby acknowledged, **James E. Teter and Elizabeth Ann Teter, Trustees under The Teter 1991 Revocable Living Trust dated July 22, 1991**, hereinafter referred to as "Grantor," grants to the **COUNTY OF EL DORADO, a political subdivision of the State of California**, a slope and drainage easement for construction and maintenance of slope and drainage facilities together with any and all appurtenances appertaining thereto over, under, upon, and across a portion of all that certain real property situate in the unincorporated area of the County of El Dorado, State of California,

Described in Exhibit 'A2' and depicted in Exhibit 'B2' attached hereto and made a part hereof, which description is by this reference incorporated herein.

IN WITNESS WHEREOF, Grantor has herein subscribed its name on this 9 day of Aug, 2022

GRANTOR: James E. Teter and Elizabeth Ann Teter, Trustees under The Teter 1991 Revocable Living Trust dated July 22, 1991

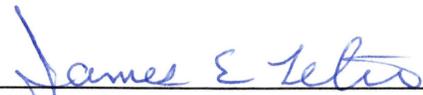

James E. Teter, Trustee



Elizabeth Ann Teter, Trustee

(All signatures must be acknowledged by a Notary Public)

EXHIBIT 'A2'

All that certain real property situate in Section 24, Township 10 North, Range 10 East, Mount Diablo Meridian, County of El Dorado, State of California, being a portion of Parcel A as shown on that certain Parcel Map filed in Book 43, Page 66 of Parcel Maps in the Official Records of El Dorado County more particularly described as follows:

COMMENCING at the Northwest corner of said Parcel; thence along the westerly line of said Parcel South $1^{\circ}38'56''$ West, 42.70 feet to the TRUE POINT OF BEGINNING; thence leaving said westerly line South $81^{\circ}41'00''$ East, 84.09 feet to the beginning of a curve concave northerly, said curve has a radius of 2,050.00 feet; thence easterly along said curve through a central angle of $5^{\circ}55'18''$ an arc distance of 211.88 feet, said curve being subtended by a chord which bears South $84^{\circ}38'39''$ East, 211.78 feet; thence South $87^{\circ}36'18''$ East, 243.16 feet to the beginning of a curve concave southerly, said curve has a radius of 4,450.00 feet; thence easterly along said curve through a central angle of $0^{\circ}39'58''$ an arc distance of 51.74 feet, said curve being subtended by a chord which bears South $87^{\circ}16'19''$ West, 51.74 feet to the easterly line of said Parcel; thence along said easterly line the following two (2) courses: 1) South $1^{\circ}36'16''$ West, 16.44 feet; 2) South $4^{\circ}51'16''$ West, 18.58 feet to the beginning of a non-tangent curve concave southerly, said curve has a radius of 4,415.00 feet; thence leaving said easterly line westerly along said curve through a central angle of $0^{\circ}39'51''$ an arc distance of 51.17 feet, said curve being subtended by a chord which bears North $87^{\circ}16'23''$ West, 51.17 feet; thence North $87^{\circ}36'18''$ West, 243.16 feet to the beginning of a curve concave northerly, said curve has a radius of 2,085.00 feet; thence westerly along said curve through a central angle of $5^{\circ}55'18''$ an arc distance of 215.49 feet, said curve being subtended by a chord which bears North $84^{\circ}38'39''$ West, 215.40 feet; thence North $81^{\circ}41'00''$ West, 80.00 feet to the westerly line of said Parcel; thence along said westerly line North $1^{\circ}38'56''$ East, 35.24 feet to the TRUE POINT OF BEGINNING. Containing 20,671 square feet (0.47 acres) more or less.

-End of Description-

See Exhibit 'B2' attached hereto and made a part hereof.

The Basis of Bearings of the above description is grid North and is identical to that shown on that certain Record of Survey filed in Book 31 of Surveys, page 143. Distances used in the above description are grid distances. Divide distances by 0.999855 to obtain ground level distances.

The purpose of the above description is to describe that portion of said parcel as easements for 1) slope and drainage purposes and 2) public utilities purposes.

Joe Neely


Joseph C. Neely, P.L.S. 9026
Associate Land Surveyor
El Dorado County
Department of Transportation



Date: 10/24/19

EXHIBIT 'B2'

Situate in Section 24, T. 10 N., R. 10 E., M.D.M.
County of El Dorado, State of California

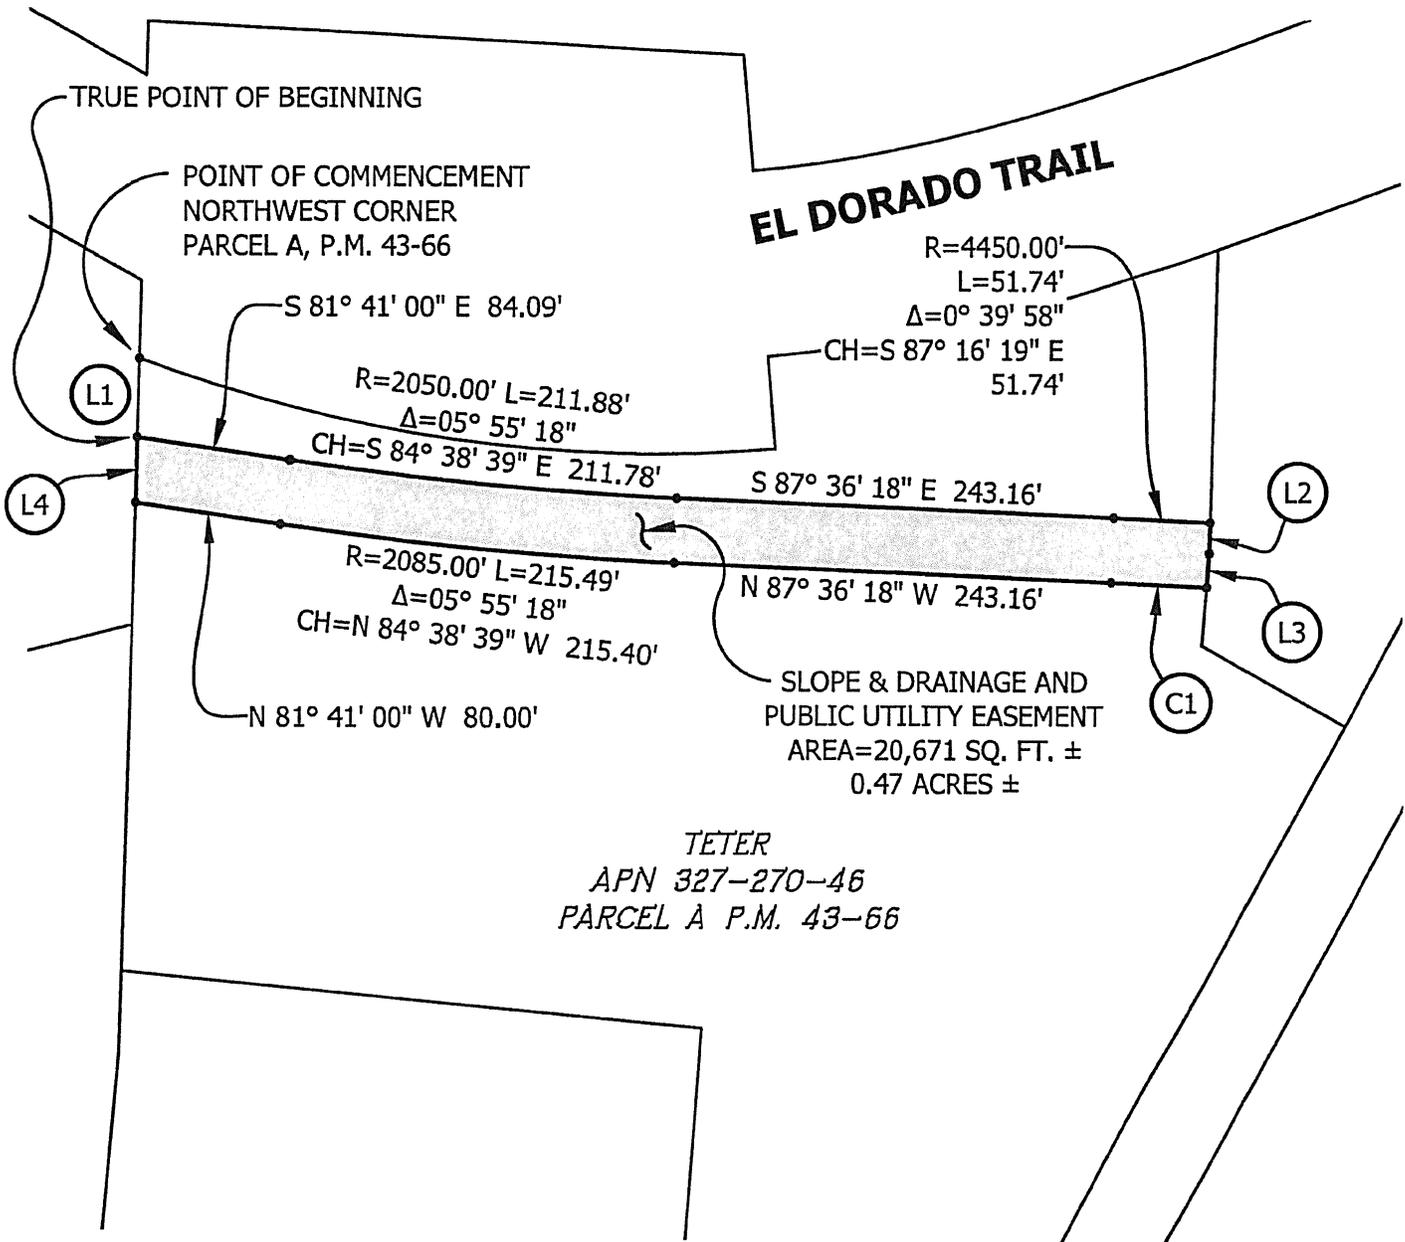

- (L1) S 01° 38' 56" W 42.70' (TIE)
- (L2) S 01° 36' 16" W 16.44'
- (L3) S 04° 51' 16" W 18.58'
- (C1) R=4415.00' Δ=00° 39' 51" L=51.17'
CH=N 87° 16' 23" W 51.17'
- (L4) N 01° 38' 56" E 35.24'



Grid North
Scale 1"=100'
22-1477 H 4 of 6


CALIFORNIA ACKNOWLEDGMENT

CIVIL CODE § 1189

A notary public or other officer completing this certificate verifies only the identity of the individual who signed the document to which this certificate is attached, and not the truthfulness, accuracy, or validity of that document.

State of California
County of El Dorado
On August 9, 2022 before me, Tanna Reynoso, notary public
personally appeared James E. Teter & Elizabeth Ann Teter, Trustees

who proved to me on the basis of satisfactory evidence to be the person(s) whose name(s) is/are subscribed to the within instrument and acknowledged to me that he/she/they executed the same in his/her/their authorized capacity(ies), and that by his/her/their signature(s) on the instrument the person(s), or the entity upon behalf of which the person(s) acted, executed the instrument.

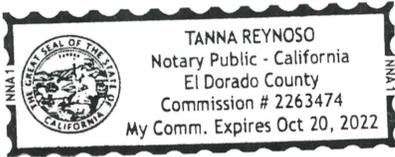

I certify under PENALTY OF PERJURY under the laws of the State of California that the foregoing paragraph is true and correct.

WITNESS my hand and official seal.

Signature Tanna Reynoso
Signature of Notary Public

Place Notary Seal and/or Stamp Above

OPTIONAL

Completing this information can deter alteration of the document or fraudulent reattachment of this form to an unintended document.

Description of Attached Document
Title or Type of Document Grant of Slope & Drainage Easement
Document Date: 8-9-22 Number of Pages: 4

Capacity(ies) Claimed by Signer(s)
Signer's Name: James E. Teter Signer's Name: Elizabeth Ann Teter
[] Corporate Officer - Title(s): [] Corporate Officer - Title(s):
[] Partner - [] Limited [] General [] Partner - [] Limited [] General
[] Individual [] Attorney in Fact [] Individual [] Attorney in Fact
[X] Trustee [] Guardian or Conservator [X] Trustee [] Guardian or Conservator
[] Other: [] Other:

**RECORDING REQUESTED BY AND
WHEN RECORDED RETURN TO:**

County of El Dorado
Department of Transportation
Attn: ROW Unit
2850 Fairlane Court
Placerville, CA 95667

APN: 327-270-046
Seller: Teter
Project #: 72334

CERTIFICATE OF ACCEPTANCE

This is to certify that the interest in real property conveyed by the Grant of Slope and Drainage Easement dated August 9, 2022, from **James E. Teter and Elizabeth Ann Teter, Trustees under The Teter 1991 Revocable Living Trust dated July 22, 1991**, is hereby accepted by order of the County of El Dorado Board of Supervisors and the grantee consents to the recordation thereof by its duly authorized officer.

APN: 327-270-046

Dated this _____ day of _____, 20__.

COUNTY OF EL DORADO

By: _____
Lori Parlin, Chair
Board of Supervisors

ATTEST:

Kim Dawson
Clerk of the Board of Supervisors

By: _____
Deputy Clerk