


ORIGINAL SCALE IS IN INCHES  
 Drawing name: C:\Civil\_3D Projects\77127\_77126\_GV at Indian Creek and Mound Springs\CADD Files\Exhibits\LOCAL FUNDING.dwg Layout Tab: INDEX Apr 22, 2016 - 7:58am BRichards  
 FOR REDUCED PLANS

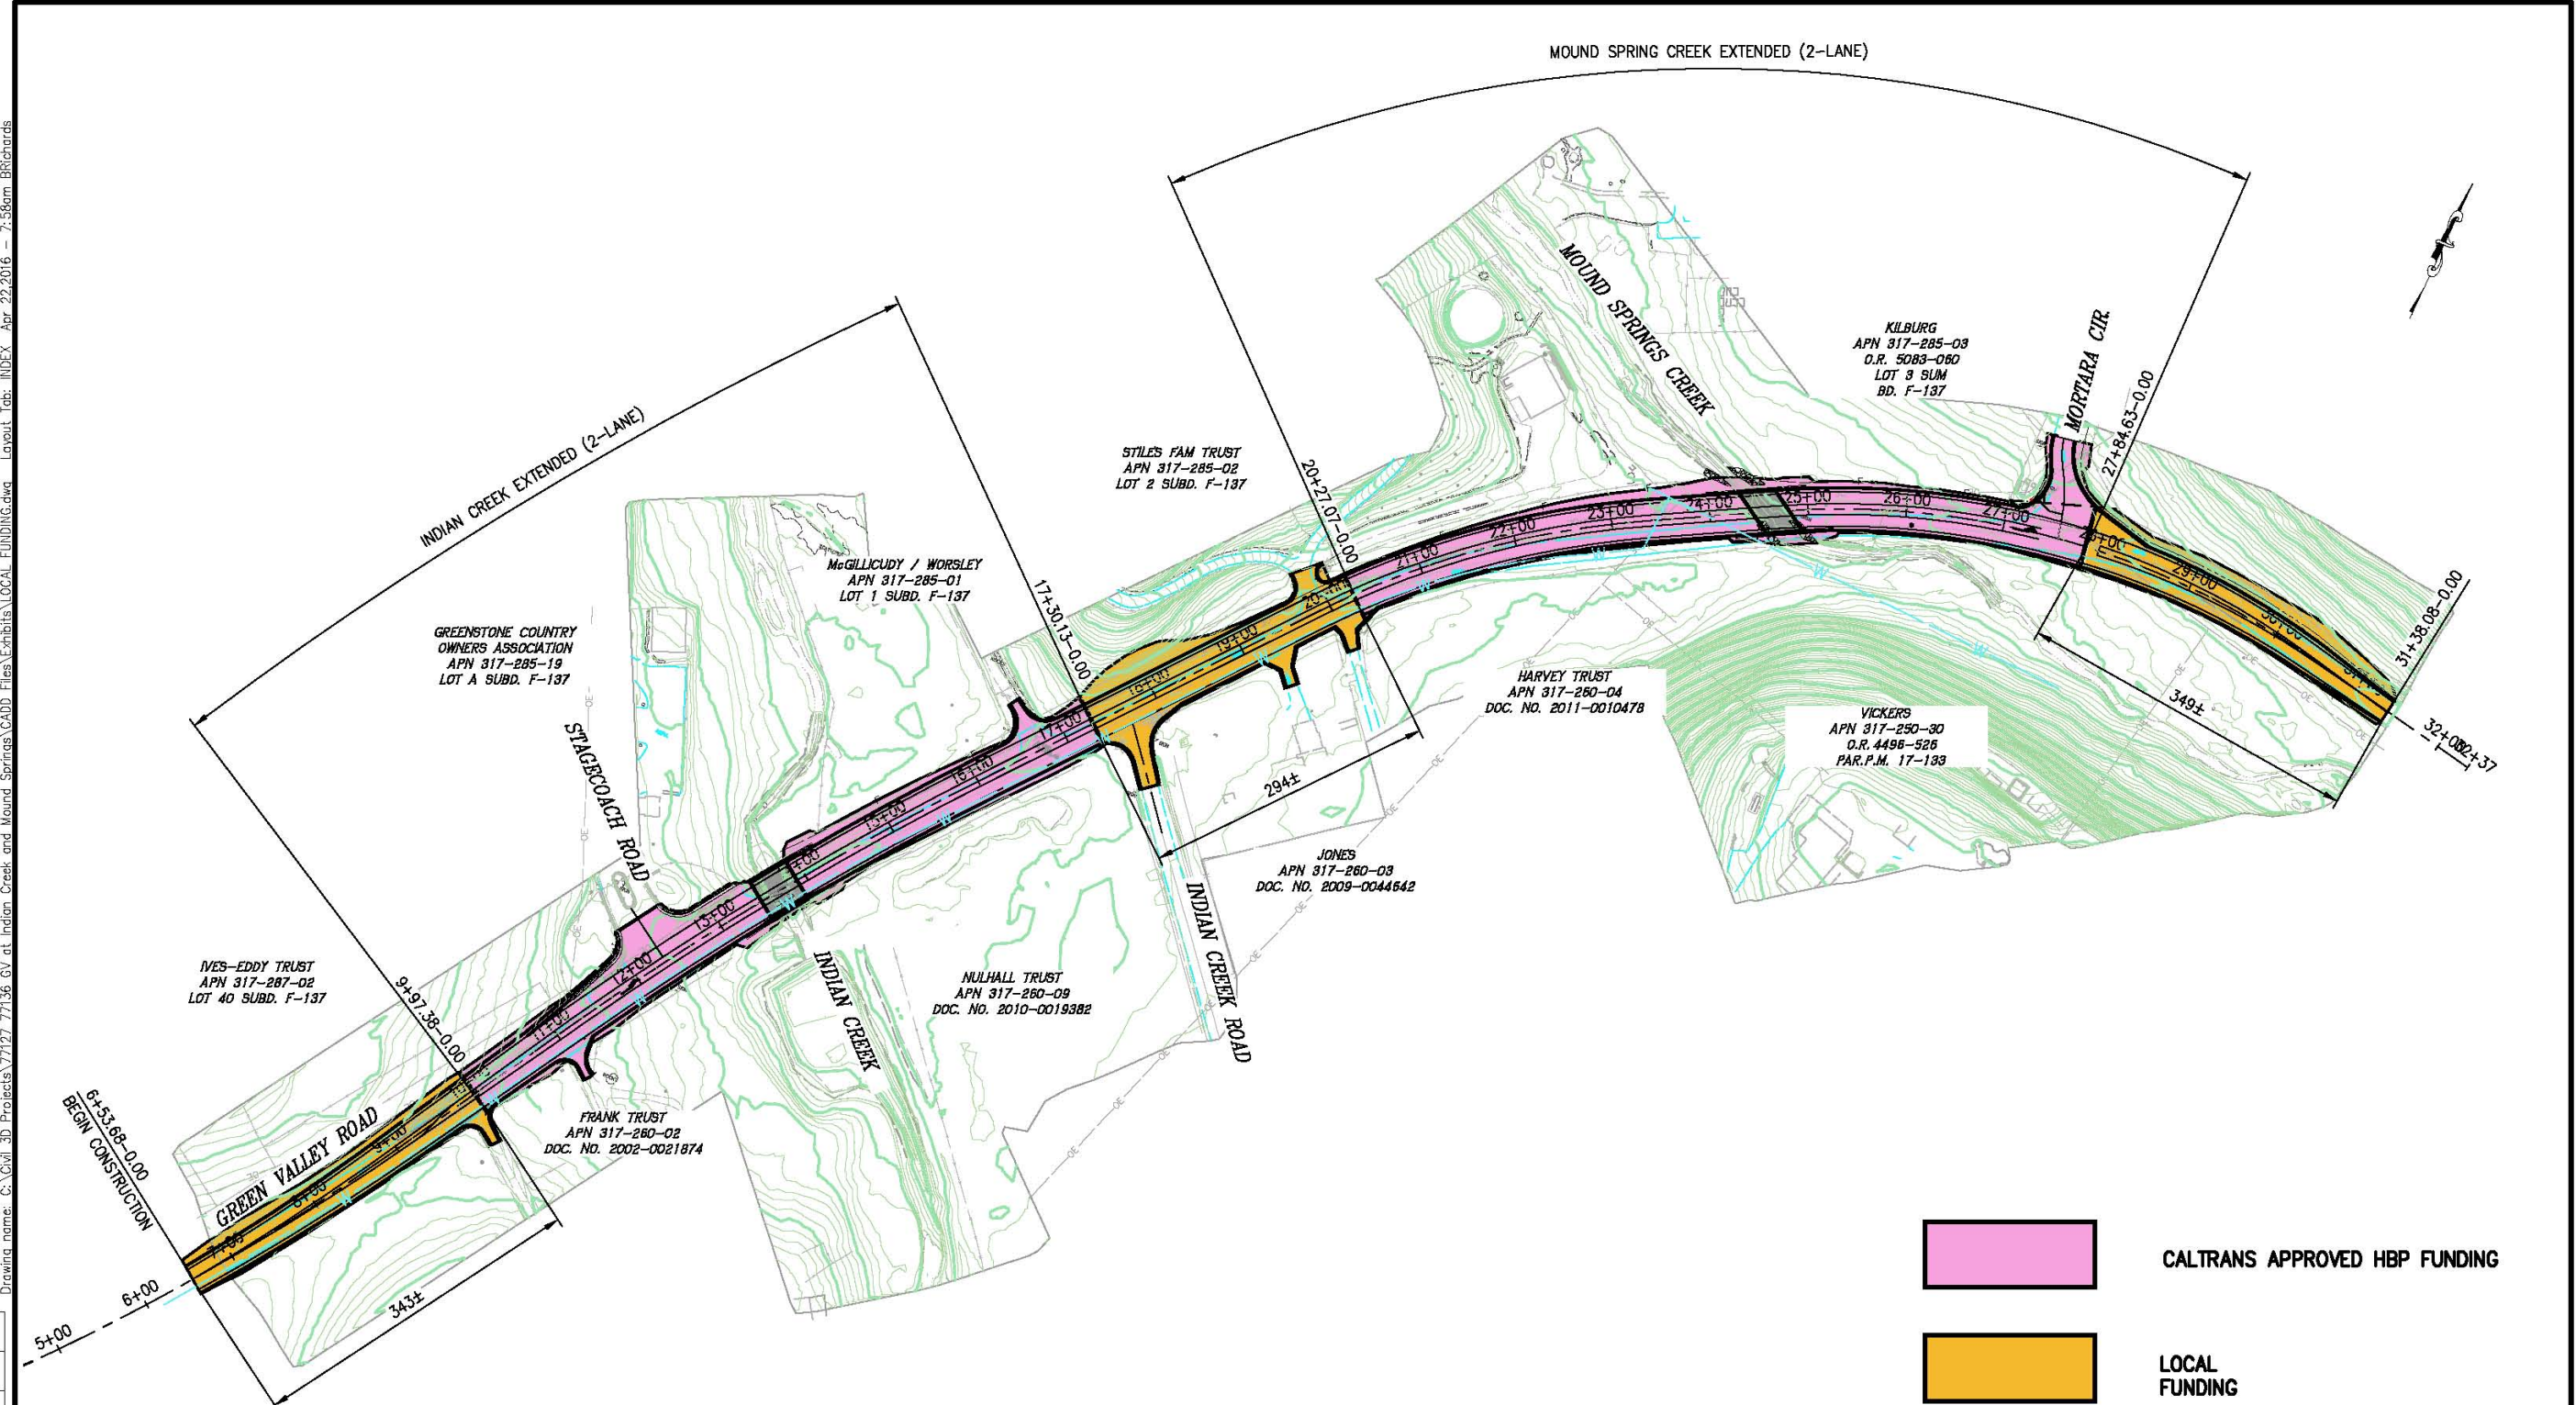

**PLAN - GREEN VALLEY ROAD**  
INDIAN CREEK / MOUND SPRINGS

	CALTRANS APPROVED HBP FUNDING
	LOCAL FUNDING

INDIAN CREEK / MOUND SPRINGS  
INDEX  
SCALE : NONE

REVISION	NUMBER	DATE	DESCRIPTION	BY

PREPARED UNDER THE SUPERVISION OF :

REGISTERED CIVIL ENGINEER

DATE: \_\_\_\_\_

DESIGNED: \_\_\_\_\_ DRAWN: \_\_\_\_\_

CHECKED: \_\_\_\_\_ DATE: 4/20/16

ROAD NUMBER: 02

COUNTY OF EL DORADO  
COMMUNITY DEVELOPMENT AGENCY  
TRANSPORTATION DIVISION



GREEN VALLEY ROAD AT  
INDIAN CREEK/MOUND SPRINGS  
BRIDGES

SHEET  
EXHIBIT  
1 OF 1  
R.O. No. 77127