


**COUNTRY CLUB HEIGHTS
EROSION CONTROL
PROJECT AREA**

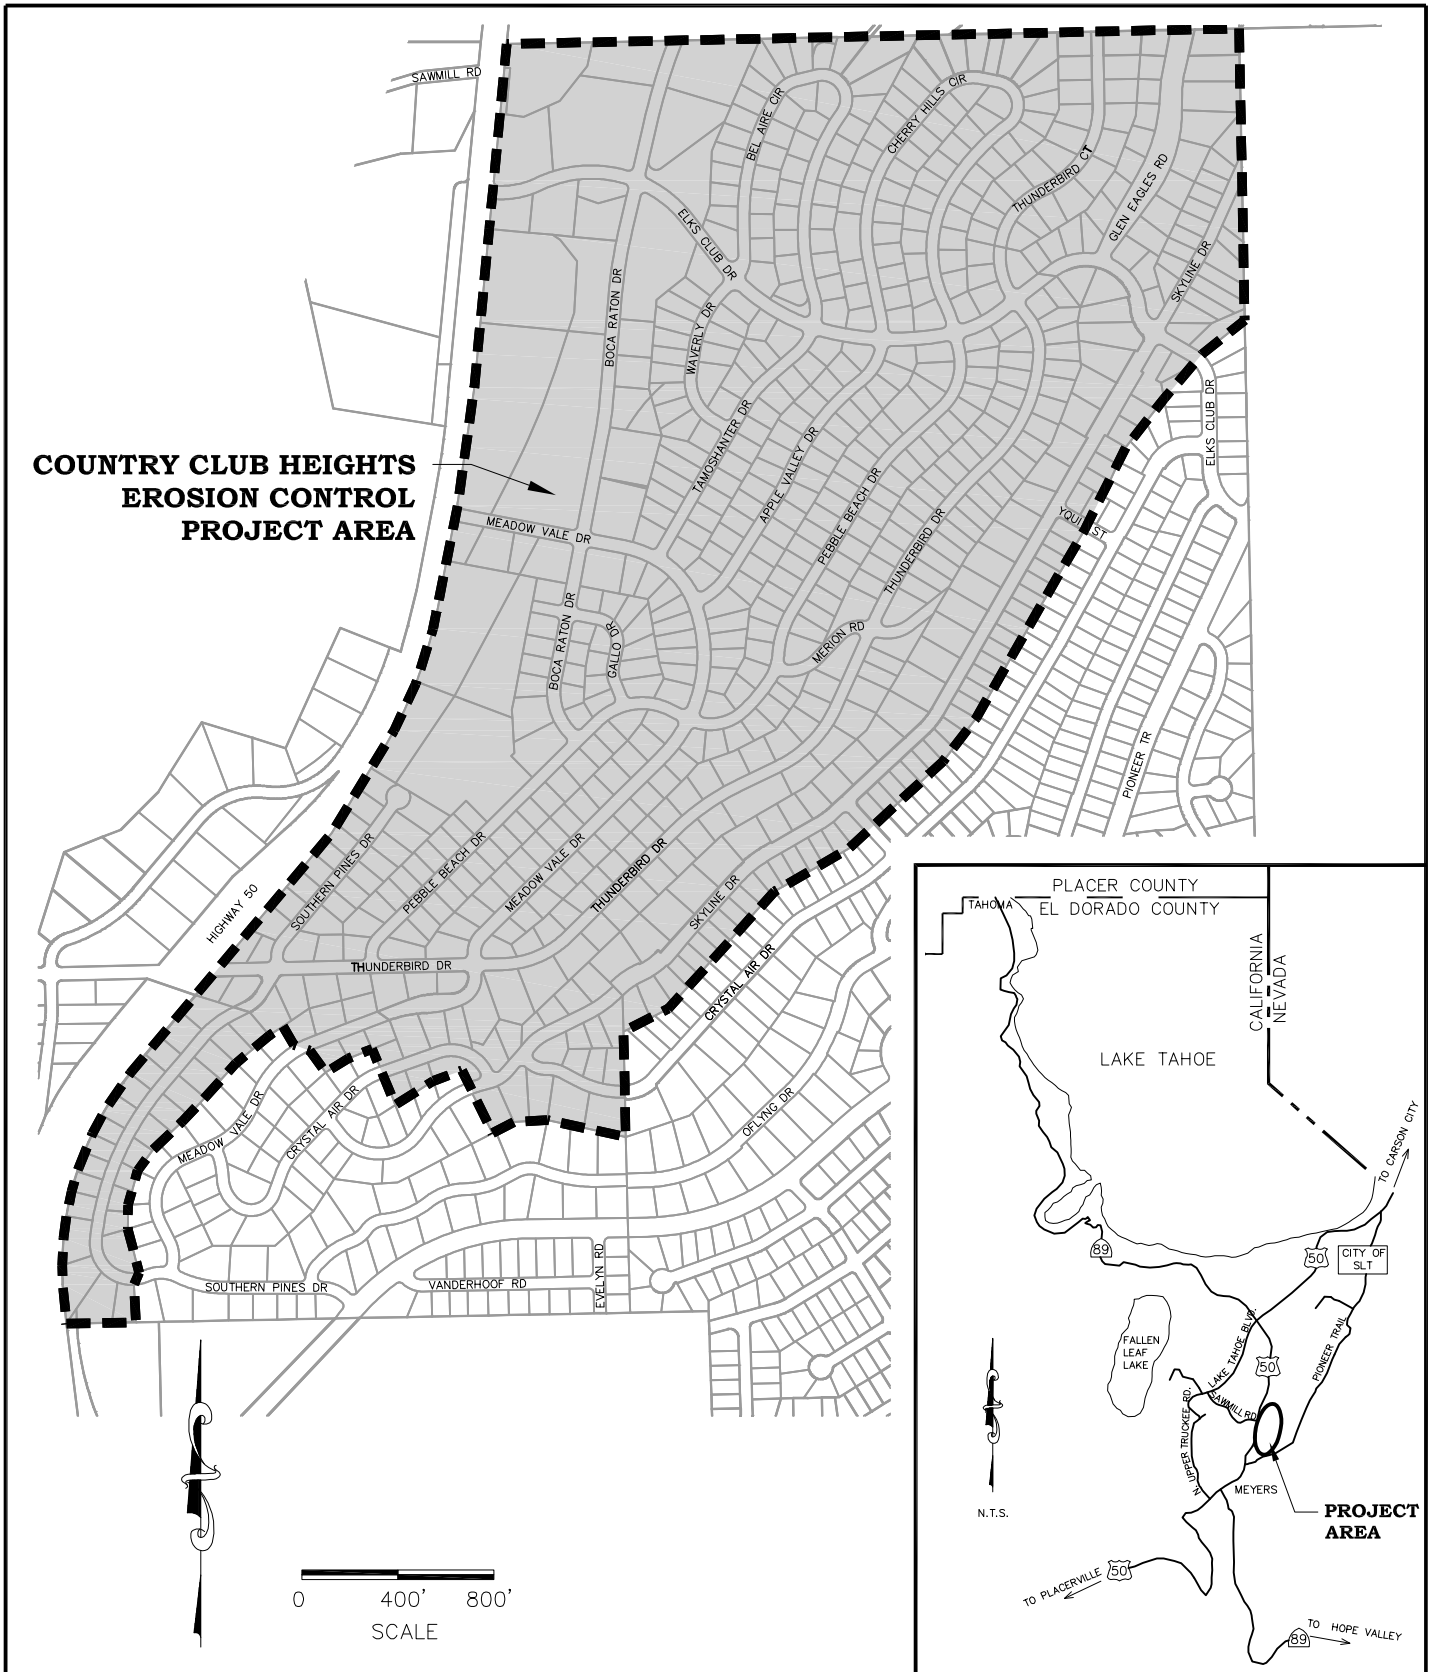

0 400' 800'
SCALE



N.T.S.



COUNTY OF EL DORADO
COMMUNITY DEVELOPMENT AGENCY
TRANSPORTATION DIVISION

**COUNTRY CLUB HEIGHTS
EROSION CONTROL PROJECT**

LOCATION MAP

FIGURE

1

DATE: 10/2016

PROJECT NO.: 95191

BY: ALD