

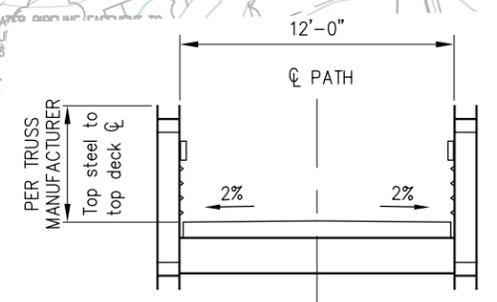


ORIGINAL SCALE IS IN INCHES
 Drawing name: C:\Civil 3D Projects\72334 Diamond Springs Pkwy\CADD Files\Production drawings\Trail Crossing.dwg Layout Tab: Trail Alt 2 Jun 19, 2014 - 7:43am abishop
 FOR REDUCED PLANS

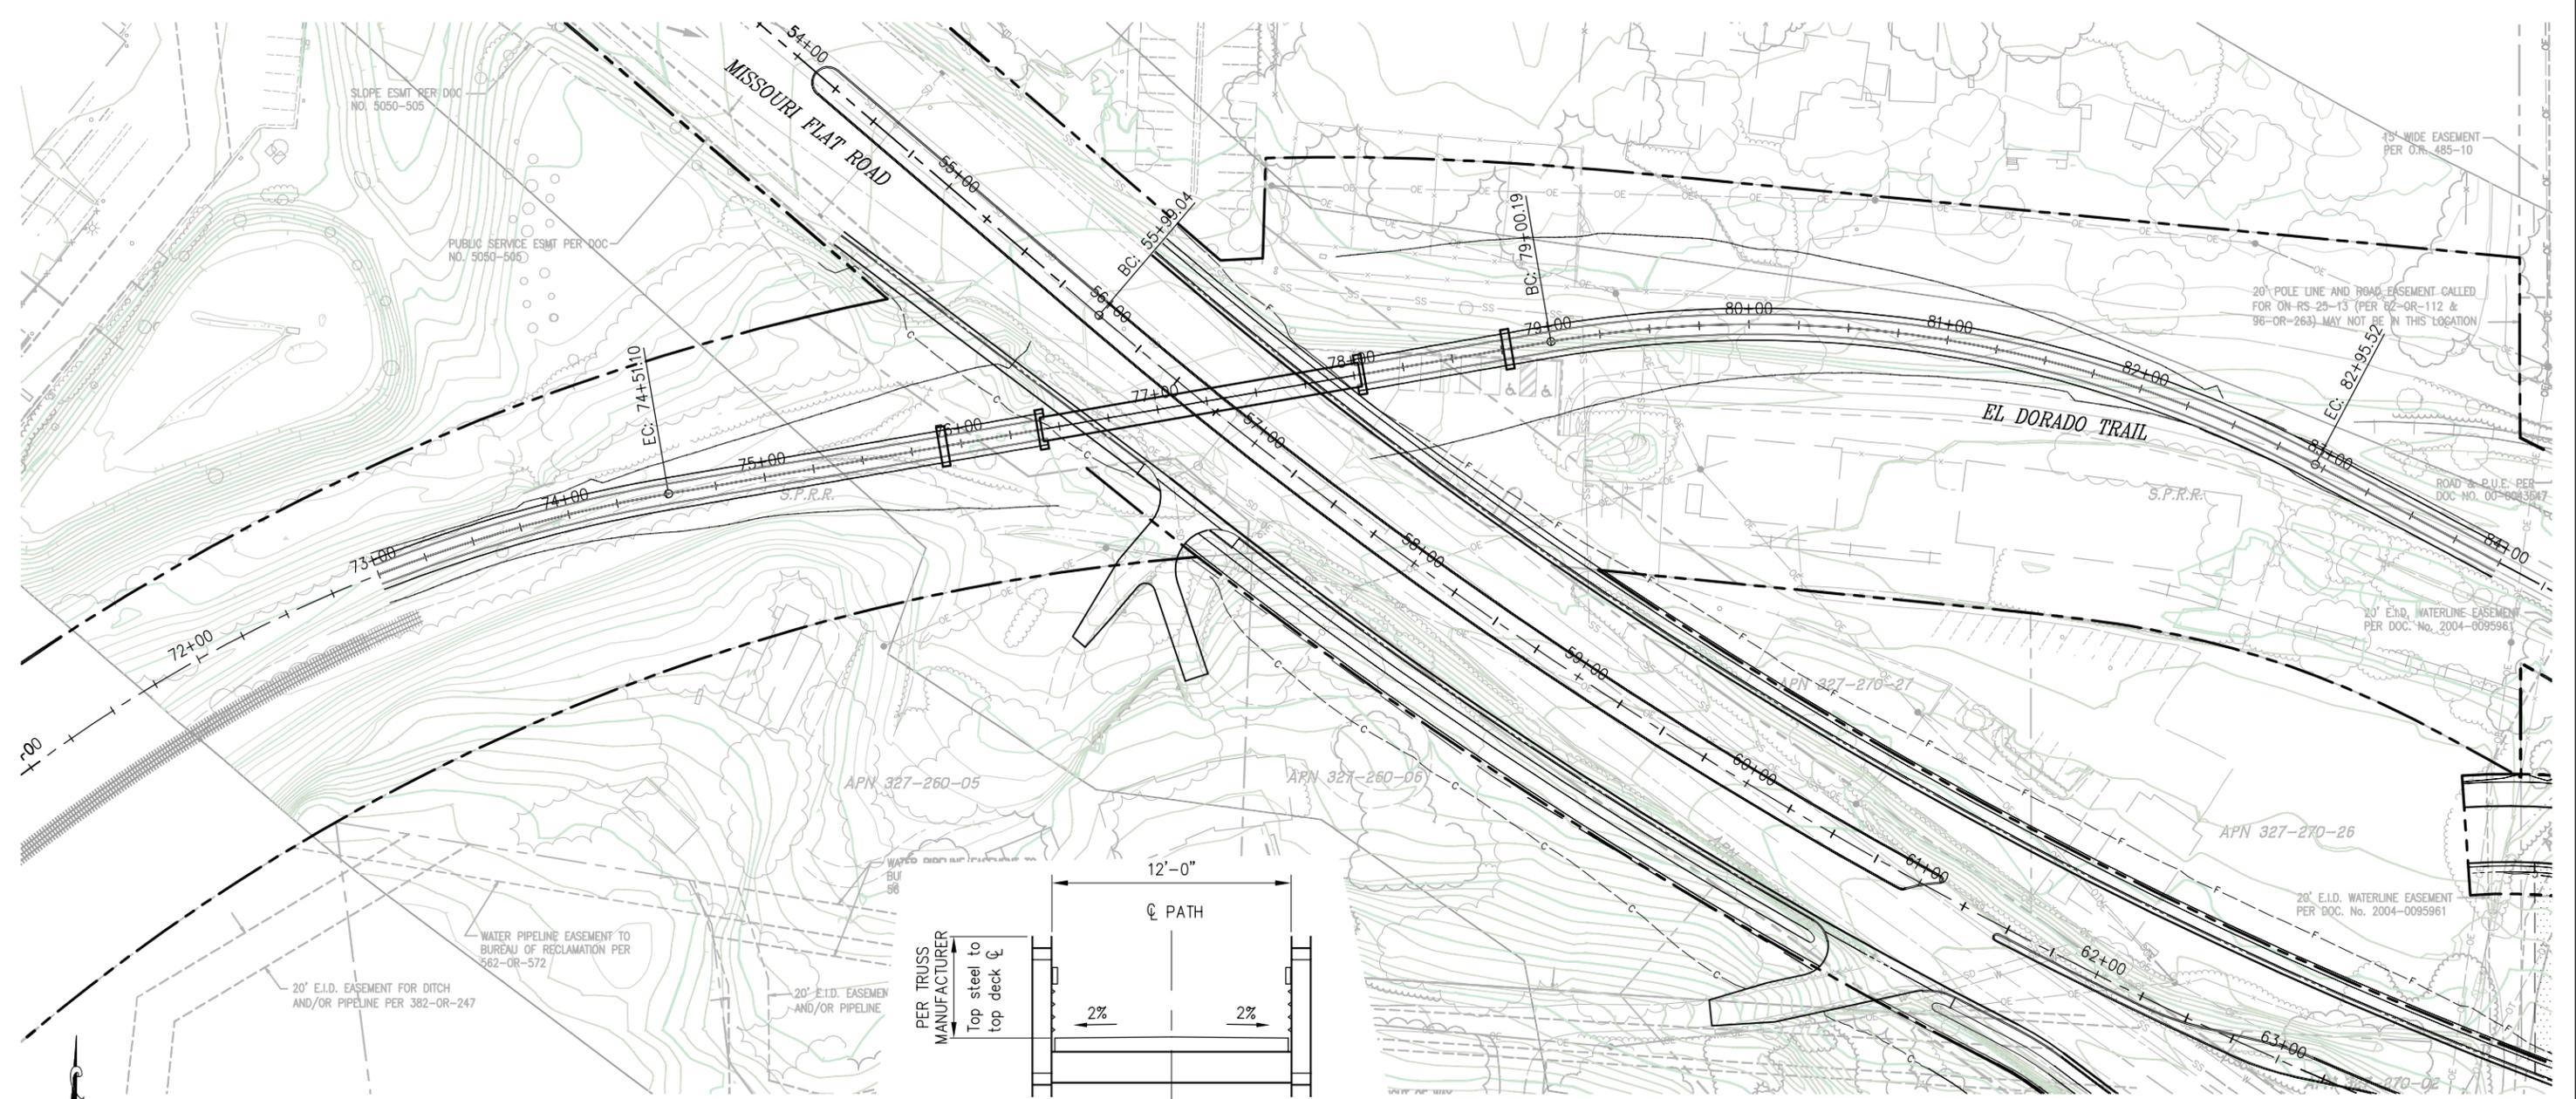

TYPICAL SECTION
1/4" = 1'

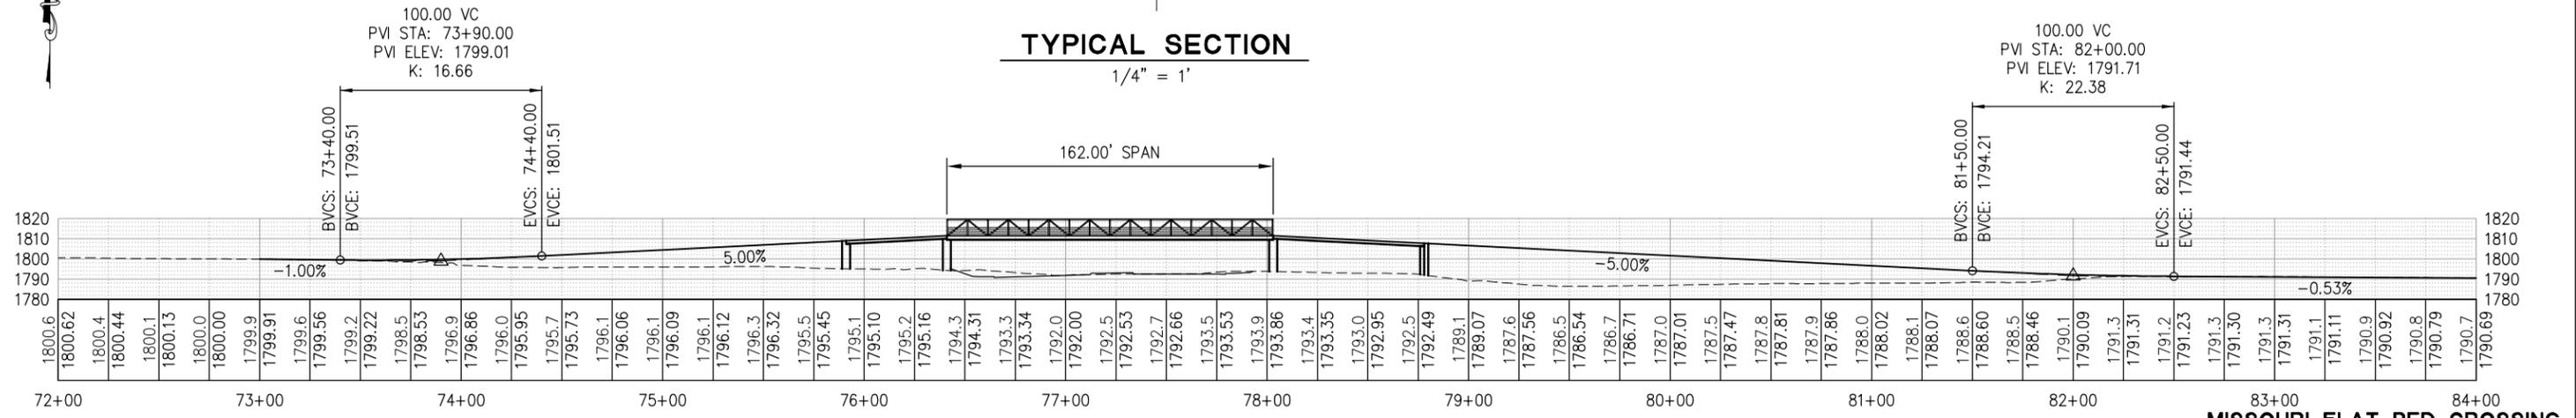

PRELIMINARY

MISSOURI FLAT PED CROSSING
SCALE: 1" = 40'

REVISION	NUMBER	DATE	DESCRIPTION	BY

PREPARED UNDER THE SUPERVISION OF:
REGISTERED CIVIL ENGINEER
DATE: _____

DESIGNED: TL/AB
DRAWN: AB
CHECKED: TL
DATE: 4/11/14
ROAD NUMBER: _____



COUNTY OF EL DORADO
COMMUNITY DEVELOPMENT AGENCY
TRANSPORTATION DIVISION

MISSOURI FLAT ROAD / EL DORADO
TRAIL PEDESTRIAN COVERCROSSING
PRC14-67 C 1 of 1

SHEET
EX-1
1 OF 1
W.O. No. **97003A**