


Exhibit F: Site Plan

ABOU EL KHEIR CEMETERY
PROJECT # S18-002

HADY ABOU EL KHEIR
3840 DE LA CRUZ BLVD
SANTA CLARA CA 95054

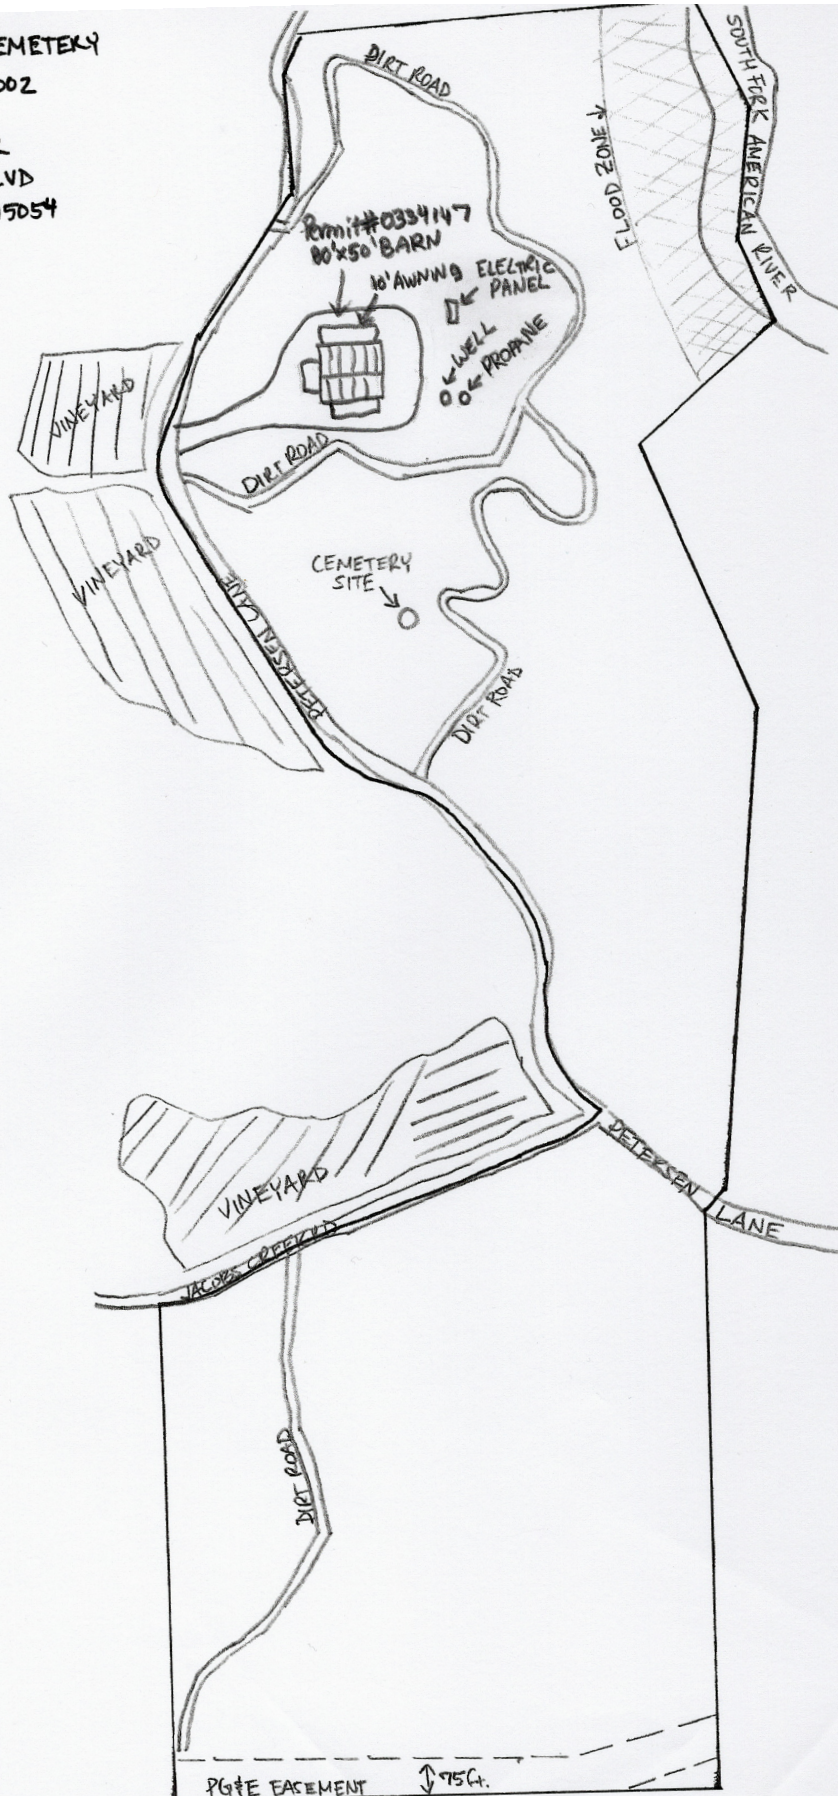

5/12/2018
N
1 in. = 263 ft

APPROVED

EL DORADO COUNTY
BOARD OF SUPERVISORS


DATE: July 29, 2025

EXECUTIVE SECRETARY: Karen L. Garner

Special Use Permit S18-0002
Abou El Kheir Private Cemetery
APN: 105-100-023



Exhibit G: Burial Plot Site Plan

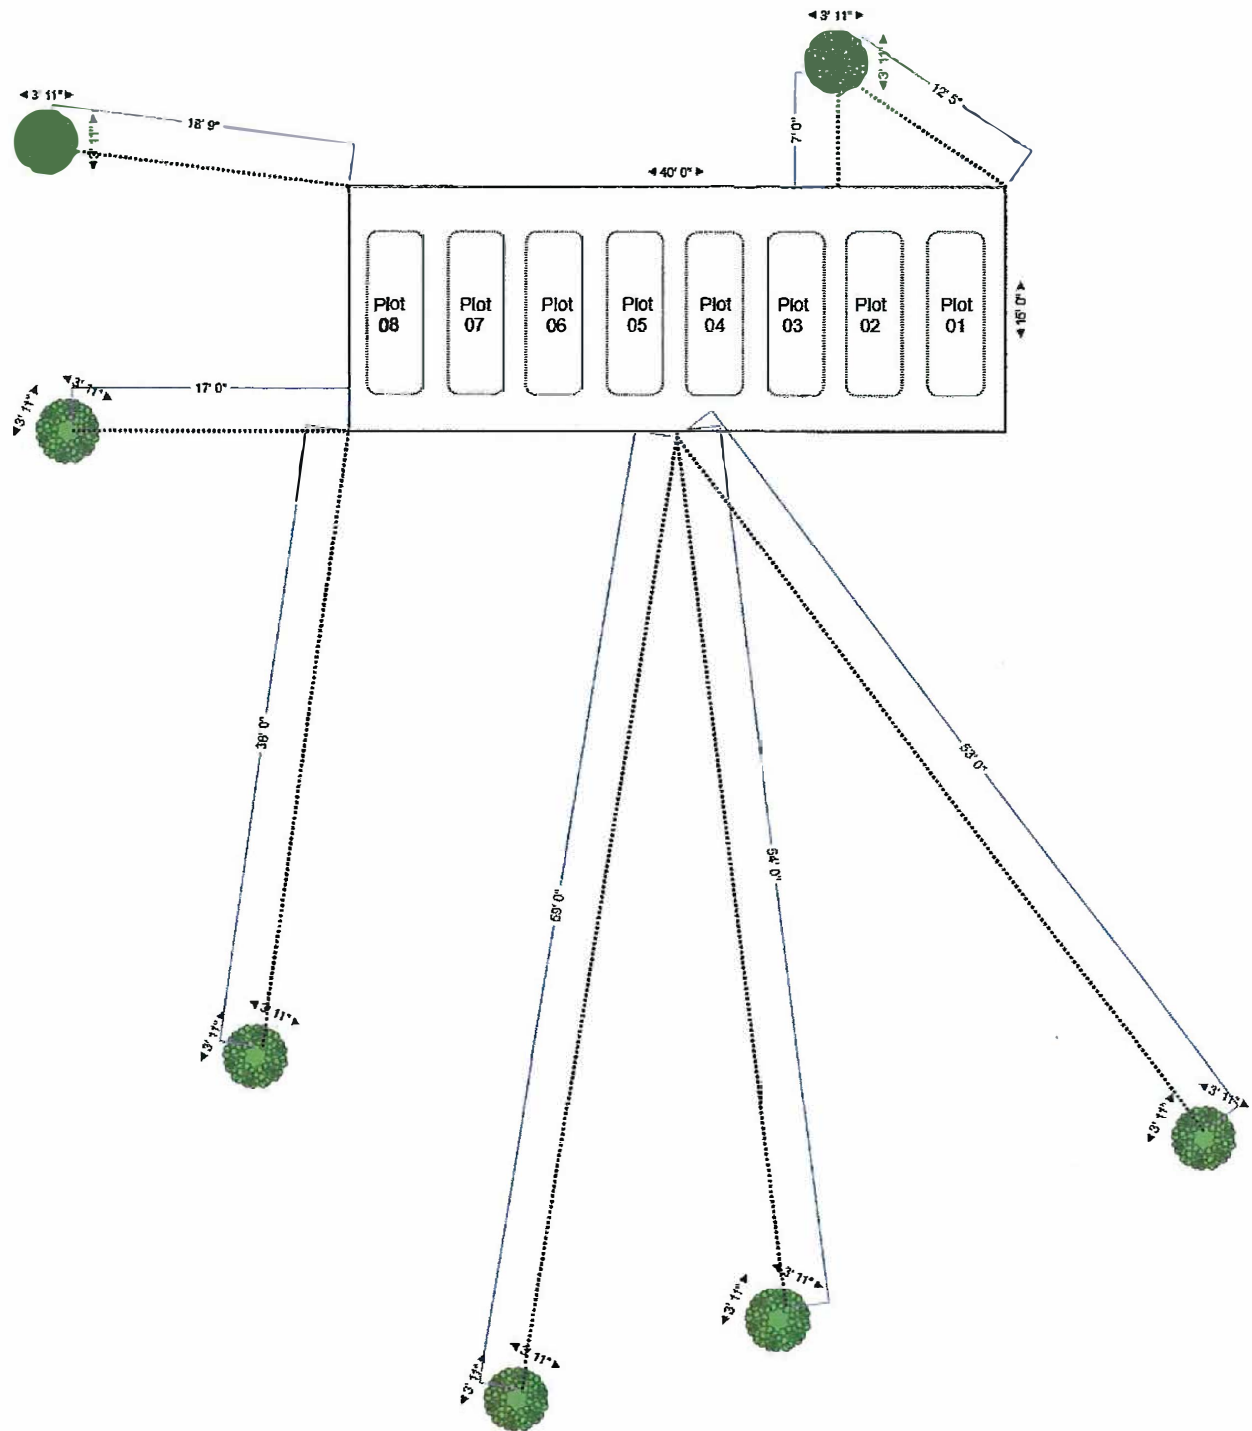

APPROVED
EL DORADO COUNTY
BOARD OF SUPERVISORS

DATE: July 29, 2025

EXECUTIVE SECRETARY: Karen L. Garner

[Signature]

Special Use Permit S18-0002
About El Kheir Private Cemetery
APN: 105-100-023