


ORIGINAL SCALE IS IN INCHES
 Drawing name: C:\Civil 3D\Projects\72186 Francisco Dr Overlay\CADD Files\Exhibits\Detour Map.dwg Layout Tab: EX-1 May 10, 2013 12:07am ANguyen

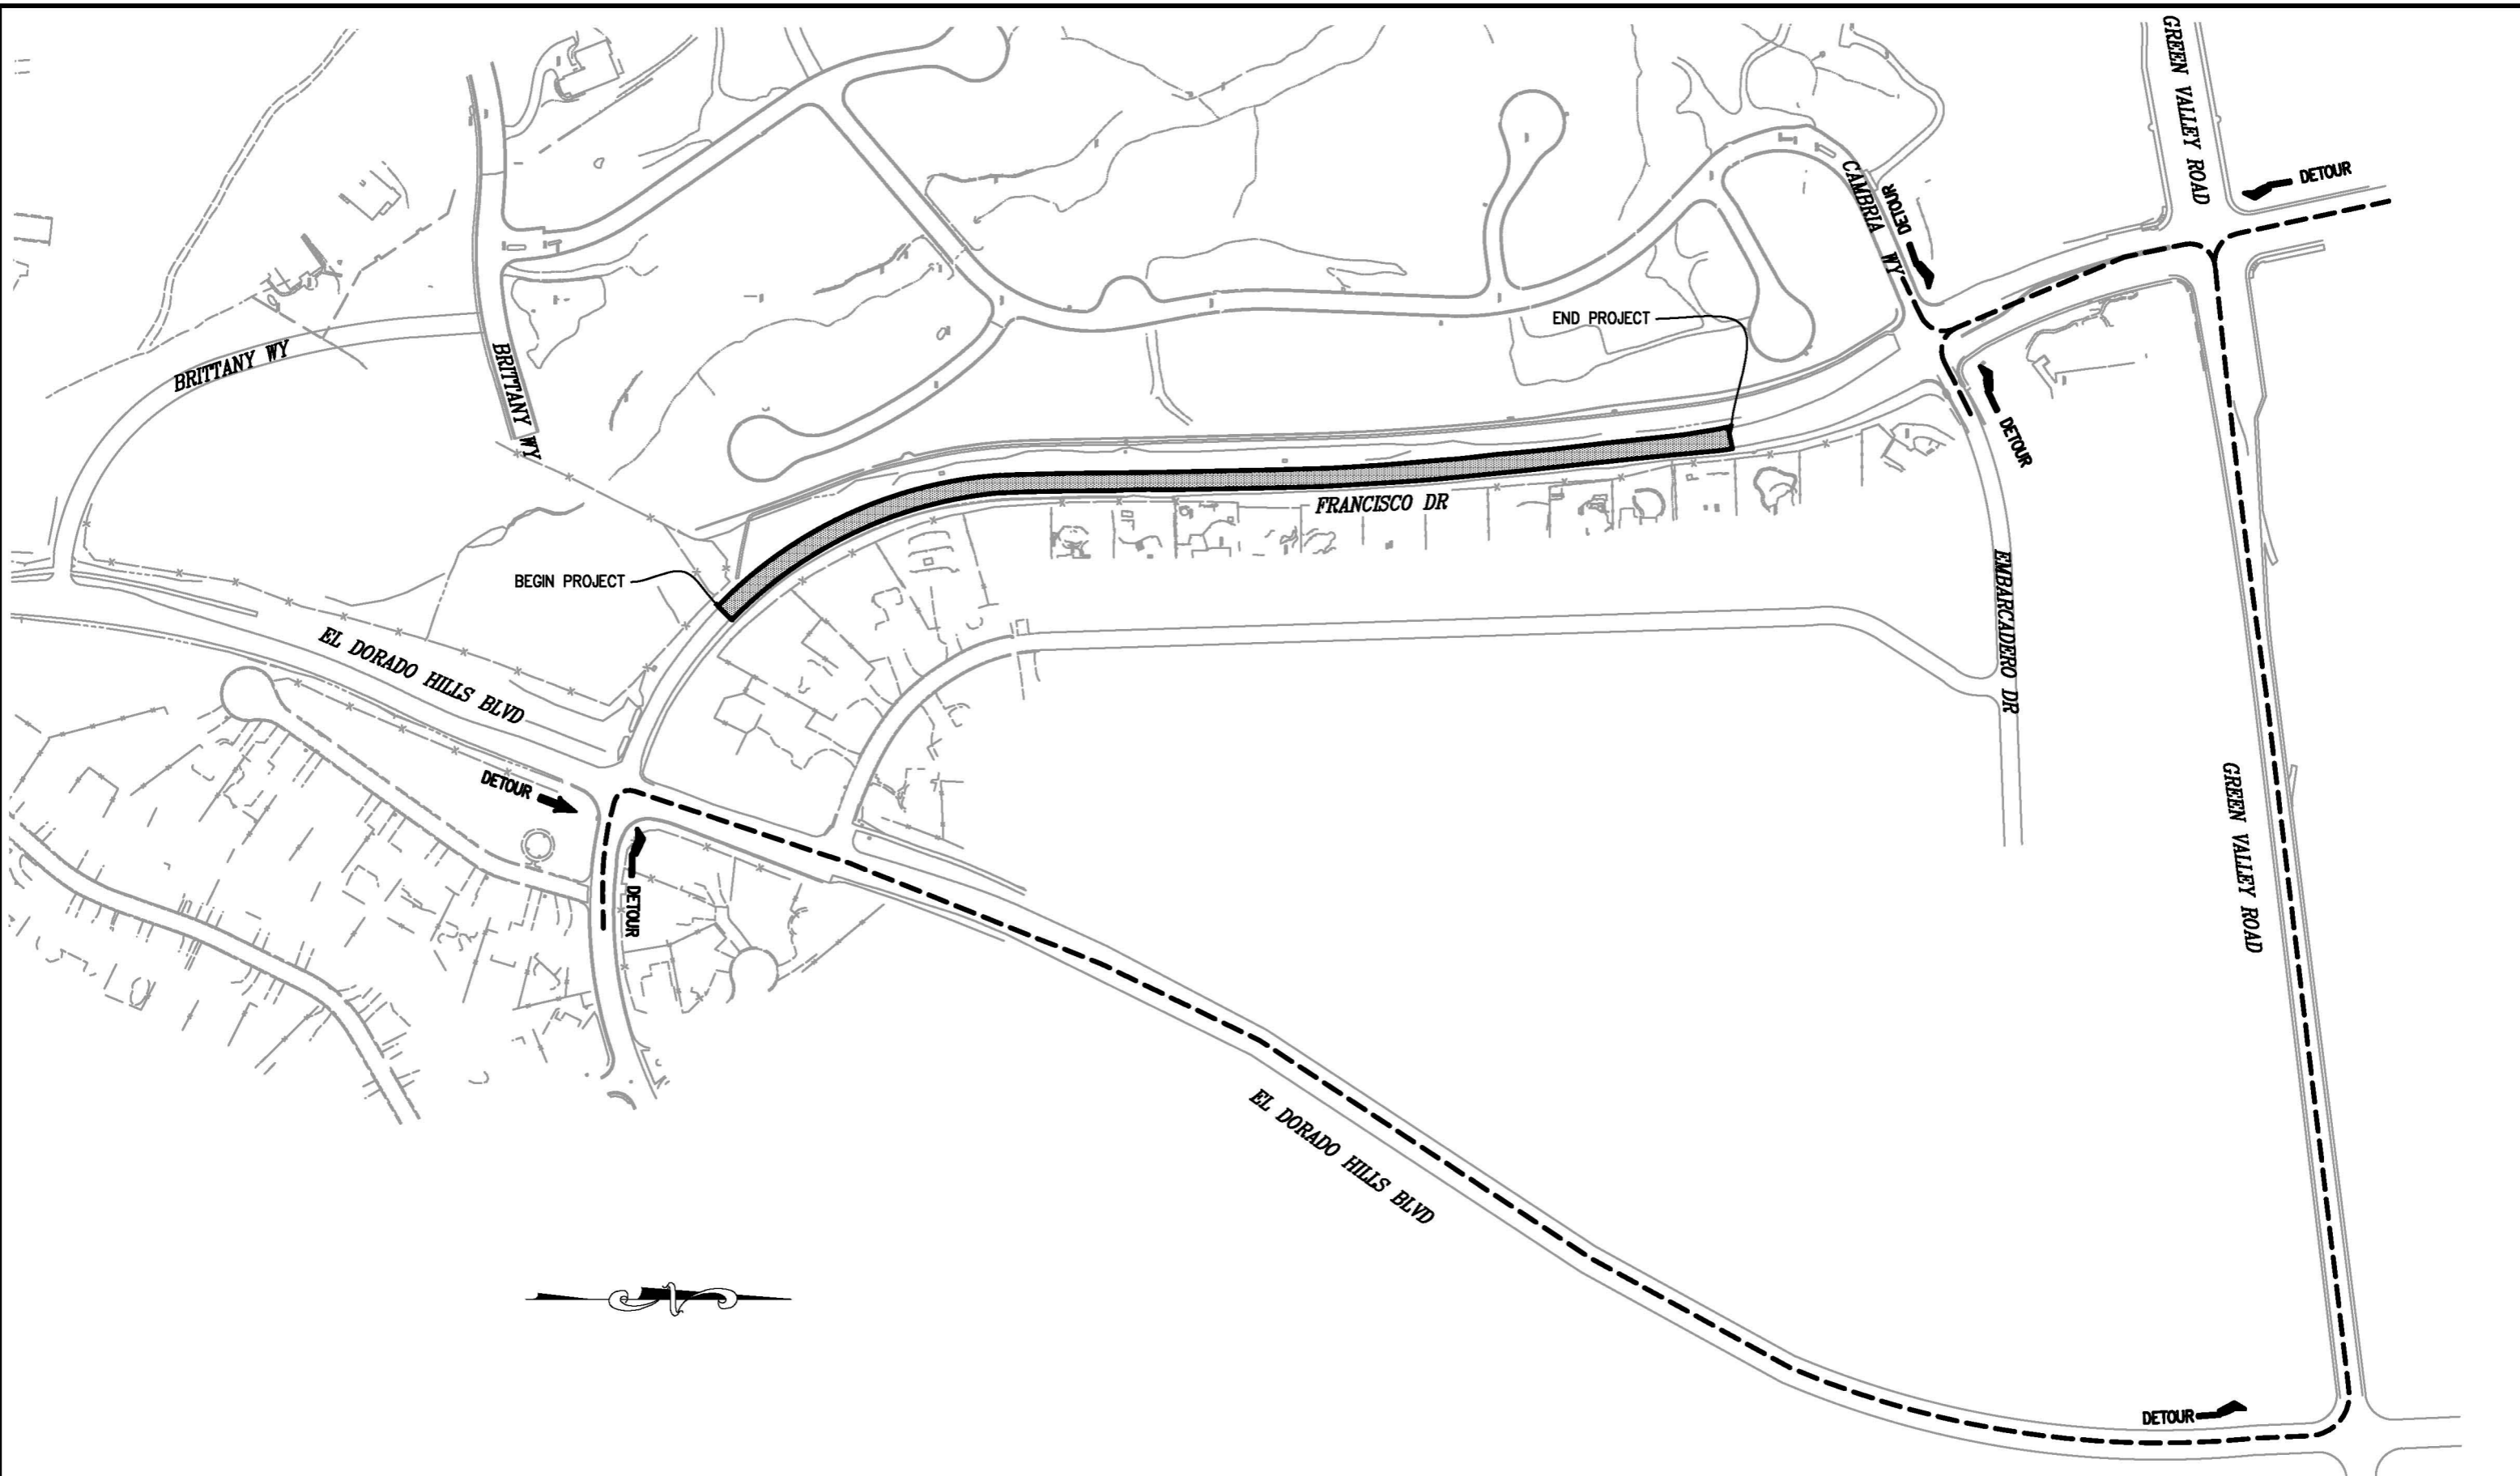

FOR REDUCED PLANS
 0 1 2



PRELIMINARY

REVISION	NUMBER	DATE	DESCRIPTION	BY

PREPARED UNDER THE SUPERVISION OF : REGISTERED CIVIL ENGINEER DATE:	DESIGNED: PH DRAWN: AN CHECKED: DOT DATE: 05/09/2013 ROAD NUMBER: 2161
---	--



EL DORADO COUNTY
 DEPARTMENT OF TRANSPORTATION

FRANCISCO DRIVE OVERLAY

SHEET
 EX-1
 1 OF 1
 W.D. No. 72186