

COUNTY OF EL DORADO, CA  
DEPARTMENT OF TRANSPORTATION


PROJECT PLANS FOR THE CONSTRUCTION OF  
**PEDESTRIAN SAFETY IMPROVEMENTS & PONY EXPRESS TRAIL RECESSED EDGE-LINES PROJECT**

INDEX OF SHEETS

SHEET	PLAN SHEET	TITLE
1		TITLE SHEET
2-6	C-1 THRU C-5	CONSTRUCTION DETAILS
7-12	SPD-1 THRU SPD-6	SIGNING AND PAVEMENT DELINEATION
13	CS-1	CONSTRUCTION AREA SIGNS

IN THE COUNTY OF EL DORADO, DISTRICT I, III, V  
AT VARIOUS LOCATION

To be supplemented with Standard Plans and Specifications dated 2022, including the 2022 Revised Standard Specifications, of the California Department of Transportation, unless otherwise noted.

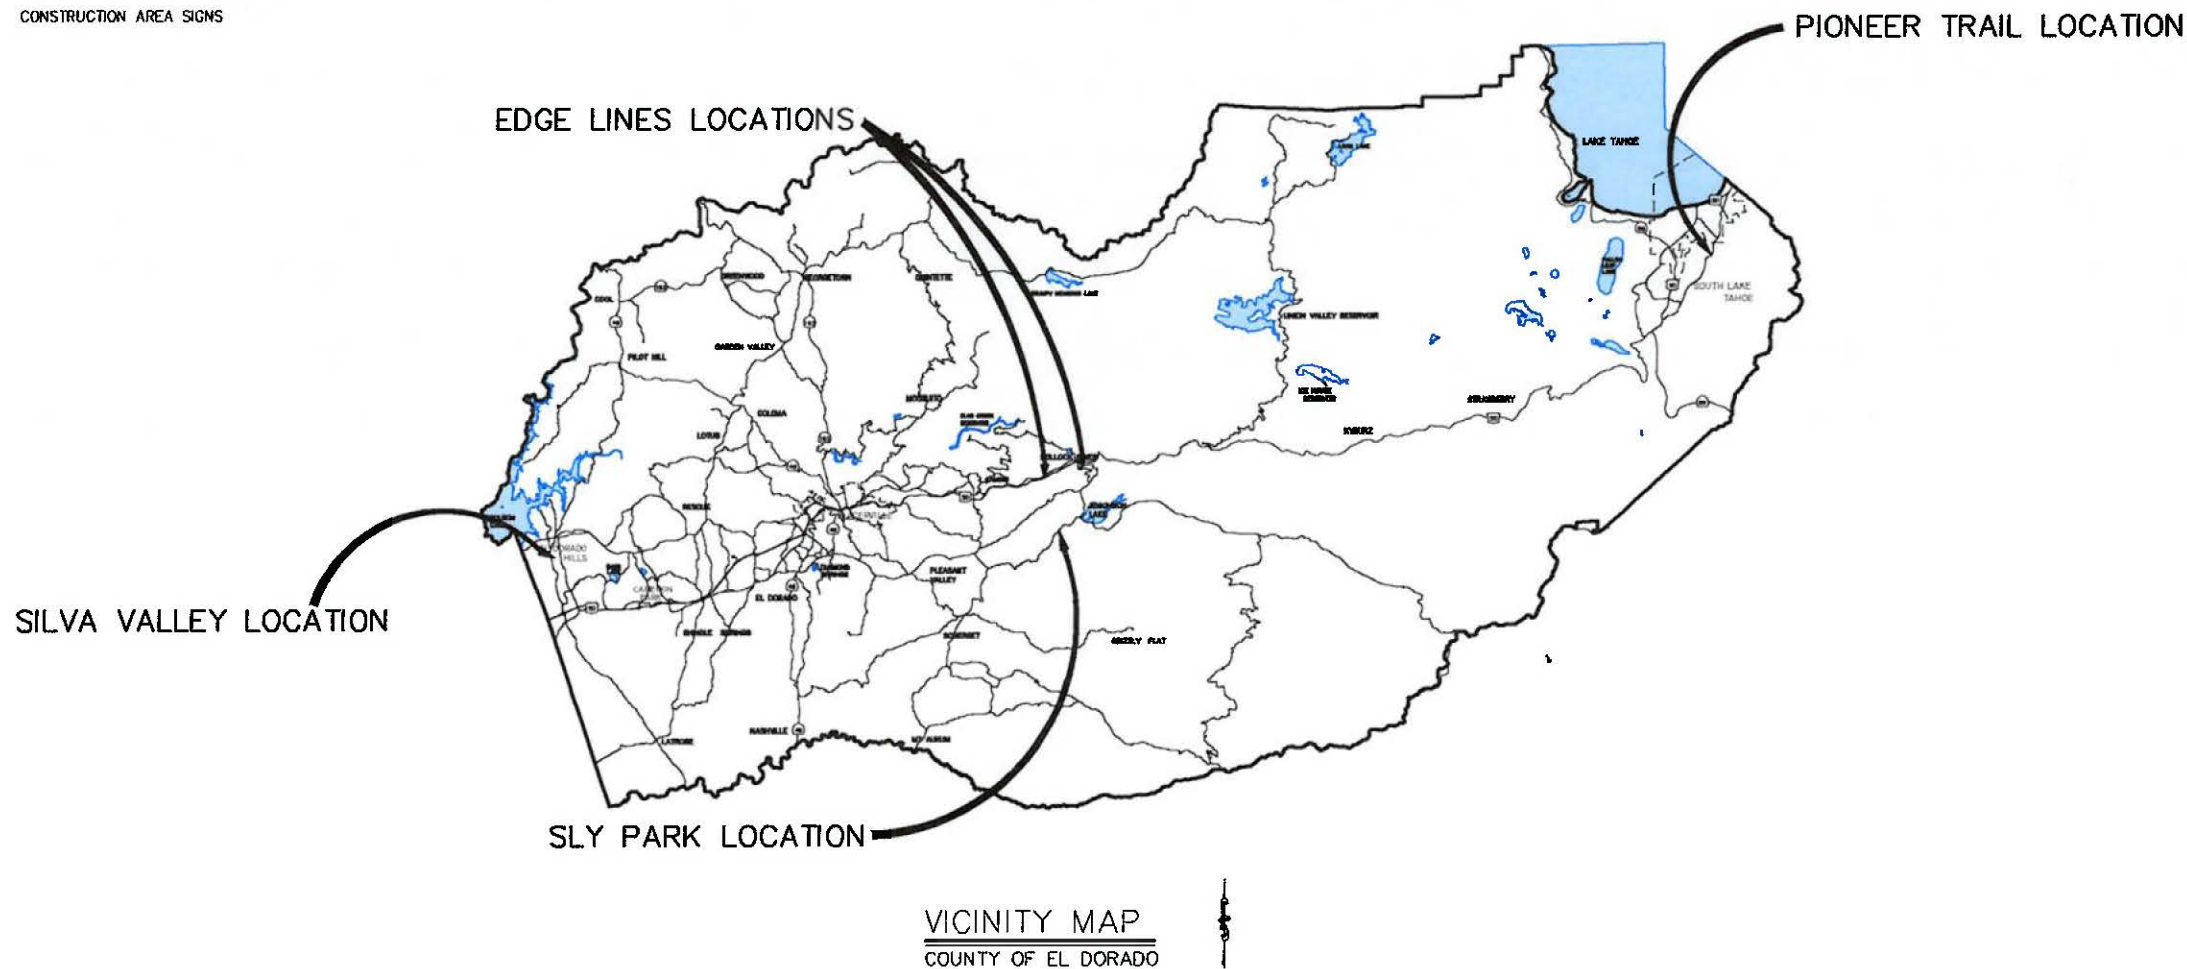

VICINITY MAP  
COUNTY OF EL DORADO

CONTRACTOR'S LICENSE CLASSIFICATION: Bidders shall be properly licensed to perform the Work pursuant to the State Contractor's License Act (Business and Professions Code section 7000 et seq.) and shall possess a CLASS A LICENSE or equivalent combination of Classes required by the categories and type of Work included in the Contract Documents and Plans. Failure of the successful Bidder to obtain proper and adequate licensing at the time bids are submitted shall constitute a failure to execute the Contract, and forfeiture as provided under that section.

REVISIONS		
MARK	DATE	BY



FEDERAL AID PROJECT  
HSIPL-5925(185) &  
HSIPL-5925(186)

SUBMITTED BY:  
CIVIL ENGINEER  
STATE OF CALIFORNIA NO. C72291

DATE  
09/01/23

BOARD OF SUPERVISORS

I	JOHN HIDAHL
II	GEORGE TURNBOO
III	WENDY THOMAS
IV	LORI PARLIN
V	BROOKE LAINE

COUNTY OF EL DORADO  
DEPARTMENT OF TRANSPORTATION

(530) 621-5900  
2850 FAIRLANE CT  
PLACERVILLE, CA 95667

DESIGNED AND APPROVED BY:  
Wendy Thomas 3/5/24  
WENDY THOMAS, CHIEF, EL DORADO COUNTY BOARD OF SUPERVISORS

APPROVED BY:  
Rafael Martinez, Director  
RAFAEL MARTINEZ, DIRECTOR  
DEPARTMENT OF TRANSPORTATION

DATE: 2/29/24

PW NO. PROJECT NO. 36105073  
PEDESTRIAN SAFETY IMPROVEMENTS  
& PONY EXPRESS TRAIL RECESSED  
EDGE-LINES PROJECT

TITLE SHEET

1 OF 13  
SHEET