
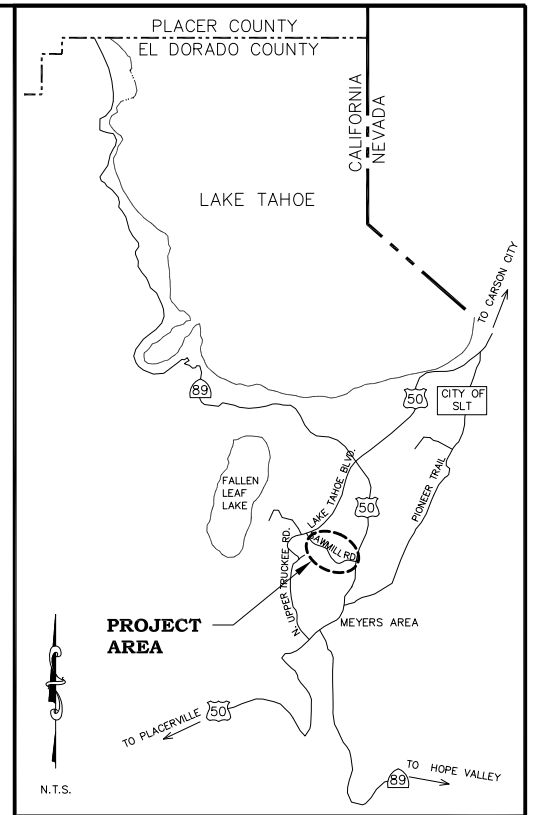


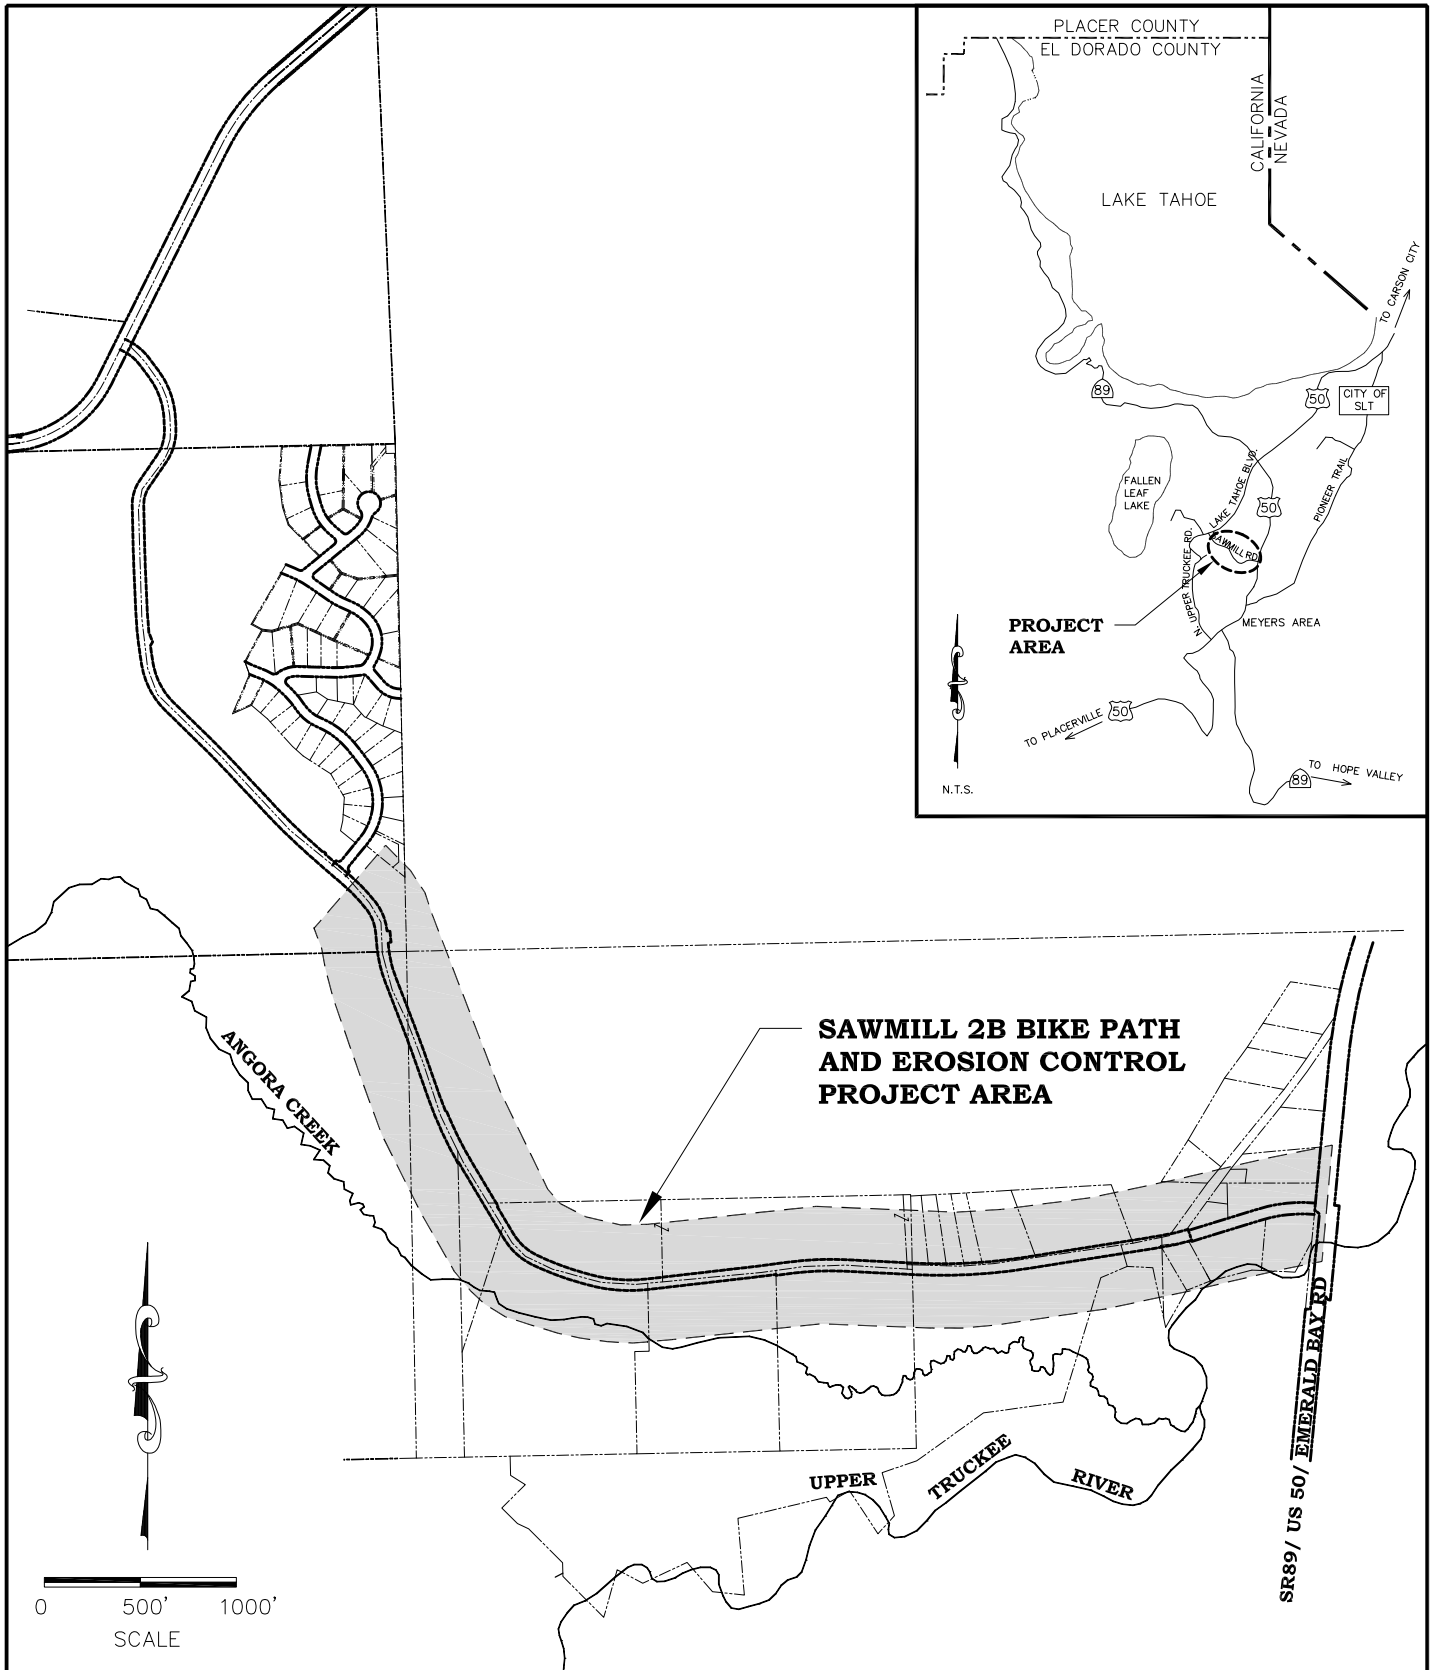

**COMMUNITY
DEVELOPMENT AGENCY**
TRANSPORTATION DIVISION
SOUTH LAKE TAHOE OFFICE

SAWMILL 2B BIKE PATH AND EROSION CONTROL PROJECT

VICINITY MAP

DATE: 08/13

CONTRACT NO.: PW 11-30593

BY: DSP

FIGURE

A

CIP NO. 95192