

RECORDING REQUESTED BY AND WHEN RECORDED MAIL TO:

County of El Dorado
Department of Transportation
Attn: ROW Unit
2850 Fairlane Ct.
Placerville, CA 95667

APN: 327-270-048
Seller: Raley's
Project #: 72334

Mail Tax Statements to above.
Exempt from Documentary Tax Transfer
Per Revenue and Taxation Code 27383

Above section for Recorder's use

GRANT OF PUBLIC UTILITY EASEMENT

FOR VALUABLE CONSIDERATION, receipt of which is hereby acknowledged, **Raley's a California Corporation**, hereinafter referred to as "Grantor," grants to the **COUNTY OF EL DORADO, a political subdivision of the State of California**, a public utility easement over, upon, under, and across a portion of all that certain real property situate in the unincorporated area of the County of El Dorado, State of California,

DESCRIBED IN EXHIBIT 'A2' AND DEPICTED IN EXHIBIT 'B2' ATTACHED HERETO AND MADE A PART HEREOF, WHICH DESCRIPTION IS BY THIS REFERENCE INCORPORATED HEREIN.

Said public utility easement shall include rights of way for water, sewer and gas, and for poles, guy wires, anchors, overhead and underground wires and conduits for electric, telephone and television cable services, with the right to trim and remove trees, tree limbs, and brush, together with any and all appurtenances appertaining thereto, over, under and across said parcel.

IN WITNESS WHEREOF, Grantor has herein subscribed its name on this 1 day of July , 20 22 .

GRANTOR: Raley's a California Corporation

Ken Mueller
Signature

Ken Mueller
Print Name

CFO
Title

(A Notary Public Must Acknowledge All Signatures)

CALIFORNIA ACKNOWLEDGMENT

CIVIL CODE § 1189

A notary public or other officer completing this certificate verifies only the identity of the individual who signed the document to which this certificate is attached, and not the truthfulness, accuracy, or validity of that document.

State of California

County of Yolo


On July 1, 2022 before me, Gail A. Davis, Notary Public
Date Here Insert Name and Title of the Officer

personally appeared Ken Mueller
Name(s) of Signer(s)

who proved to me on the basis of satisfactory evidence to be the person(s) whose name(s) is/are subscribed to the within instrument and acknowledged to me that he/she/they executed the same in his/her/their authorized capacity(ies), and that by his/her/their signature(s) on the instrument the person(s), or the entity upon behalf of which the person(s) acted, executed the instrument.

I certify under PENALTY OF PERJURY under the laws of the State of California that the foregoing paragraph is true and correct.

WITNESS my hand and official seal.

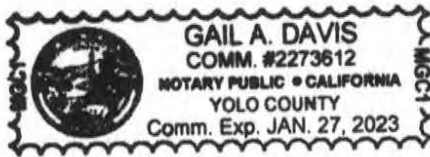

Signature [Handwritten Signature]
Signature of Notary Public

Place Notary Seal and/or Stamp Above

OPTIONAL

Completing this information can deter alteration of the document or fraudulent reattachment of this form to an unintended document.

Description of Attached Document Diamond Springs Parkway
Title or Type of Document: Grant of Public Utility Easement

Document Date: _____ Number of Pages: _____

Signer(s) Other Than Named Above: _____

Capacity(ies) Claimed by Signer(s)

- | | |
|--|--|
| Signer's Name: _____ | Signer's Name: _____ |
| <input type="checkbox"/> Corporate Officer – Title(s): _____ | <input type="checkbox"/> Corporate Officer – Title(s): _____ |
| <input type="checkbox"/> Partner – <input type="checkbox"/> Limited <input type="checkbox"/> General | <input type="checkbox"/> Partner – <input type="checkbox"/> Limited <input type="checkbox"/> General |
| <input type="checkbox"/> Individual <input type="checkbox"/> Attorney in Fact | <input type="checkbox"/> Individual <input type="checkbox"/> Attorney in Fact |
| <input type="checkbox"/> Trustee <input type="checkbox"/> Guardian or Conservator | <input type="checkbox"/> Trustee <input type="checkbox"/> Guardian or Conservator |
| <input type="checkbox"/> Other: _____ | <input type="checkbox"/> Other: _____ |

Signer is Representing: _____

EXHIBIT 'A2'

All that certain real property situate in the Southeast Quarter of Section 24, Township 10 North, Range 10 East, Mount Diablo Meridian, County of El Dorado, State of California, being a portion of Parcel 2 of that certain Parcel Map filed in Book 5 of Parcel Maps, Page 25 in the records of El Dorado County more particularly described as follows:

COMMENCING at the Southeast corner of said Parcel; thence along the easterly line of said Parcel North $1^{\circ}38'56''$ East, 65.97 feet to the TRUE POINT OF BEGINNING; thence leaving said easterly line North $81^{\circ}41'00''$ West, 170.04 feet to the beginning of a curve concave northerly, said curve has a radius of 2,485.00 feet; thence westerly along said curve through a central angle of $3^{\circ}44'09''$ an arc distance of 162.03 feet, said curve being subtended by a chord which bears North $79^{\circ}48'55''$ West, 162.00 feet; thence South $45^{\circ}17'43''$ West, 29.23 feet; thence South $1^{\circ}34'01''$ East, 26.85 feet; thence South $17^{\circ}25'19''$ East, 152.49 feet to the southerly line of said Parcel; thence along said southerly line South $76^{\circ}12'20''$ West, 27.73 feet; thence leaving said southerly line North $17^{\circ}10'33''$ West, 87.24 feet to the beginning of a curve concave easterly, said curve has a radius of 316.67 feet; thence northerly along said curve through a central angle of $17^{\circ}57'57''$ an arc distance of 99.30 feet, said curve being subtended by a chord which bears North $8^{\circ}09'21''$ West, 98.89 feet; thence North $45^{\circ}17'43''$ East, 73.47 feet to the beginning of a non-tangent curve concave northerly, said curve has a radius of 2,450.00 feet; thence easterly along said curve through a central angle of $3^{\circ}38'41''$ an arc distance of 155.85 feet, said curve being subtended by a chord which bears South $79^{\circ}51'39''$ East, 155.83 feet; thence South $81^{\circ}41'00''$ East, 165.95 feet to the easterly line of said Parcel; thence along said easterly line South $1^{\circ}38'56''$ West, 35.24 feet to the TRUE POINT OF BEGINNING. Containing 16,904 square feet (0.39 acres) more or less.

-End of Description-

See Exhibit 'B2' attached hereto and made a part hereof.

The Basis of Bearings of the above description is grid north and is identical to that shown on that particular Record of Survey filed in Book 31 of Surveys, page 143. Distances used in the above description are grid distances. Divide distances by 0.999855 to obtain ground level distances.

The purpose of the above description is to describe that portion of said parcel as easements for 1) slope and drainage purposes and 2) public utilities purposes.

Joe Neely


Joseph C. Neely, P.L.S. 9026
Associate Land Surveyor
El Dorado County
Department of Transportation

Date 3/17/2020



EXHIBIT 'B2'

Situate in Section 24, T. 10 N., R. 10 E., M.D.M.
County of El Dorado, State of California

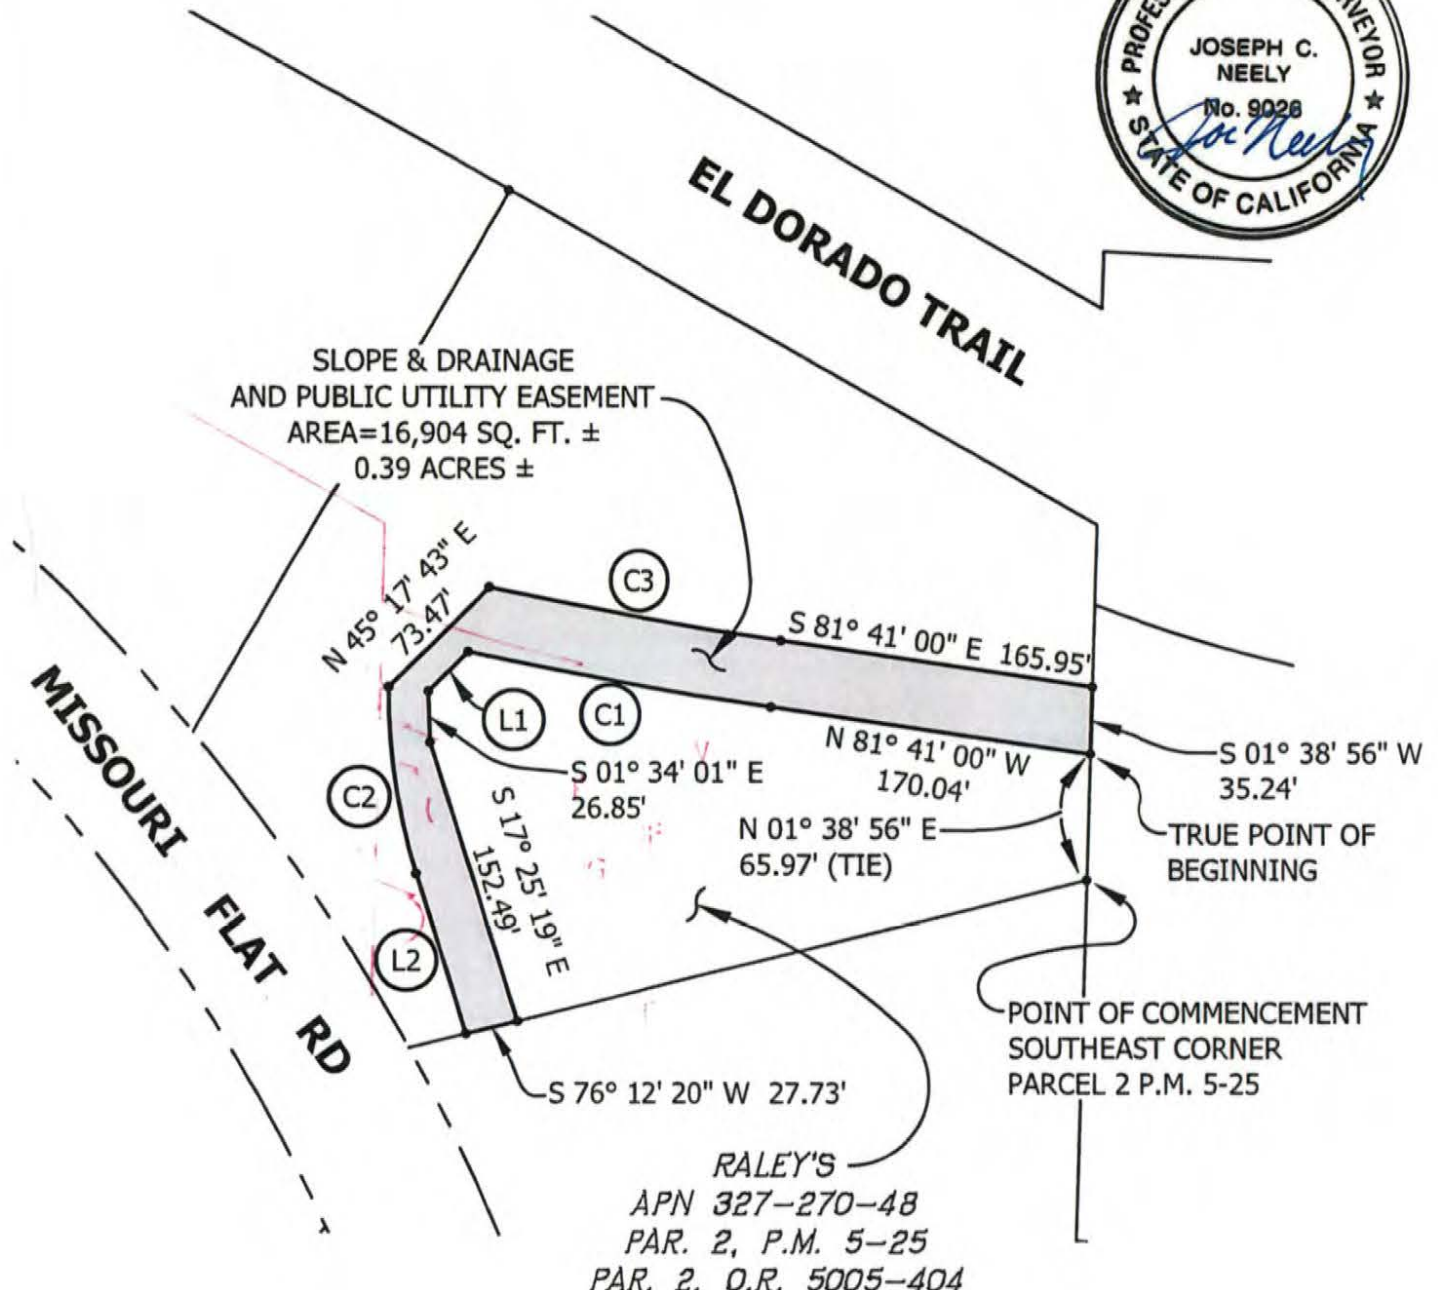

(C1) R=2485.00' Δ=03° 44' 09" L=162.03'
CH=N 79° 48' 55" W 162.00'

(C3) R=2450.00 Δ=03° 38' 41" L=155.85'
CH=S 79° 51' 39" E 155.83'

(L1) S 45° 17' 43" W 29.23'

(L2) N 17° 10' 33" W 87.24'

(C2) R=316.67 Δ=17° 57' 57" L=99.30'
CH=N 08° 09' 21" W 98.89'



Grid North
Scale 1"=100'

**RECORDING REQUESTED BY AND
WHEN RECORDED RETURN TO:**

County of El Dorado
Board of Supervisors
330 Fair Lane
Placerville, CA 95667

APN: Por. 327-270-048
Seller: Raley's
Project #: 72334

CERTIFICATE OF ACCEPTANCE

This is to certify that the interest in real property conveyed by the Grant of Public Utility Easement dated July 1, 2022, from **Raley's a California Corporation**, is hereby accepted by order of the County of El Dorado Board of Supervisors and the grantee consents to the recordation thereof by its duly authorized officer.

APN: **Por.** 327-270-048

Dated this _____ day of _____, 20_____.

COUNTY OF EL DORADO

By:

Lori Parlin, Chair
Board of Supervisors

ATTEST:

Clerk of the Board of Supervisors

By: _____
Deputy Clerk