

2018 JUL -5 PM 3: 52  
RECEIVED  
PLANNING DEPARTMENT



MATERIAL LEGEND:

-  BENJAMIN MOORE  
FAIRVIEW TAUPE  
HC-85
-  WEATHERED ZINC
-  WHITE
-  ALUMINUM BATTEN SYSTEM  
AWNEX - WOOD GRAIN  
SUBSTRATE - RAL 7022
-  RAL 7022
-  GOLD
-  PLATINUM SILVER



APPROVED  
EL DORADO COUNTY  
PLANNING COMMISSION

DATE February 14, 2019  
BY Tiffany Schmid  
EXECUTIVE SECRETARY

FILE COPY

Exhibit G-Elevations

PD-R18-0002







Placerville, Missouri

4360 Golden Center Drive, Placerville, CA

2018 JUL -5 PM 3: 53  
RECEIVED  
PLANNING DEPARTMENT

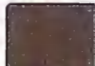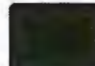

**MATERIAL LEGEND:**

- |   |   |
|---|---|
|  |  |
| BENJAMIN MOORE<br>FAIRVIEW TAUPE<br>HC-83   | RAL 7022  |
|  |  |
| WEATHERED ZINC  | GOLD  |
|  |  |
| WHITE   | PLATINUM SILVER   |
|  |   |
| ALUMINUM BATTEN SYSTEM<br>AWNEX - WOOD GRAIN<br>SUBSTRATE - RAL 7022                |   |



FILE COPY

**Exhibit G-Elevations**

**PD-R18-0002**



**Placerville, Missouri**

4360 Golden Center Drive, Placerville, CA



2018 JUL -5 PH 3:54  
RECEIVED  
PLANNING DEPARTMENT



# McDonald's

4360 GOLDEN CENTER DRIVE - PLACERVILLE, CA 95667

SIGN PROGRAM BOOK

## Exhibit H-Sign Plan

APPROVED  
EL DORADO COUNTY  
PLANNING COMMISSION

DATE February 14, 2019


BY Tiffany Schmidt **FILE COPY**  
EXECUTIVE SECRETARY

Customer: MCDONALD'S	Date: 05/09/18	Prepared By: KH	Eng: -	<small>View Company website for more information. All trademarks are the property of their respective owners. © 2018 Persona Signs, Inc. All rights reserved.</small>	<b>persona</b> SIGNS   LIGHTING   IMAGE DISTRIBUTED BY SIGN UP COMPANY 700 21st Street Southwest PO Box 210 Watertown, SD 57201-0210 1.800.843.9888 - www.personasigns.com
Location: PLACERVILLE, CA	File Name: 167238 - 4360 GOLDEN CENTER DRIVE - PLACERVILLE CA				

PD-R18-0002

2018 JUL -5 PM 3:54  
 RECEIVED  
 PLANNING DEPARTMENT

- SWS R ..... SINGLE ARM GATEWAY (REVERSE)
- OHC ..... ORDER HERE CANOPY
- WPS1 ..... WINDOW POSITION SIGN 1
- WPS2 ..... WINDOW POSITION SIGN 2
- WA ..... WALL ARCH (QTY 3)
- WM ..... 24" WORDMARK (QTY 3)

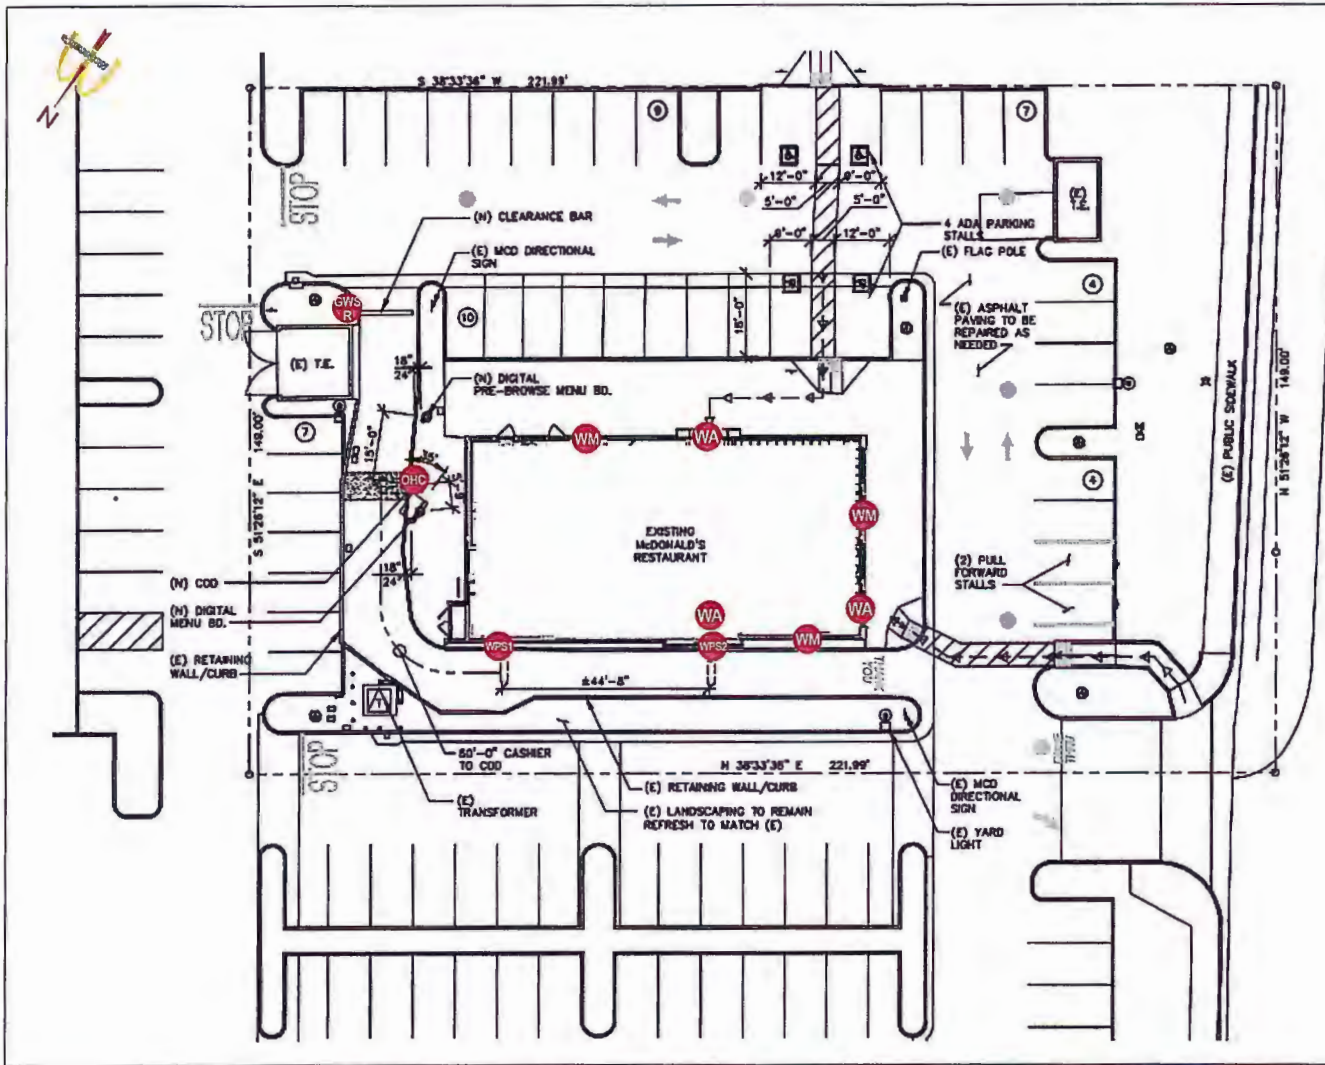

APPROVAL BOX - PLEASE INITIAL	
CUSTOMER APPROVAL	Date

NOTE: Elevation drawings are for customer approval only, drawings are not to be used as any installation guide, all dimensions must be verified before installation.

Customer: MCDONALD'S	Date: 05/09/18	Prepared By: KH	Eng: -	Use Company logo and name on program and signs. All signs are to be made by a sign company that is a member of the International Sign Association (ISA) and is a member of the International Sign Association (ISA) and is a member of the International Sign Association (ISA).
Location: PLACERVILLE, CA	File Name: 167238 - 4360 GOLDEN CENTER DRIVE PLACERVILLE, CA			

## Exhibit H-Sign Plan


**persōna**  
 SIGNS | LIGHTING | IMAGE

DISTRIBUTED BY SIGN UP COMPANY  
 700 21st Street Southwest  
 PO Box 210  
 Watertown, SD 57201-0210  
 1.800.843.9888 • www.personasigns.com

PD-R18-0002 FILE COPY

**SOUTHWEST (FRONT) ELEVATION**  
SCALE: 3/16" = 1'-0"

2018 JUL -5 PM 3:54  
RECEIVED  
PLANNING DEPARTMENT

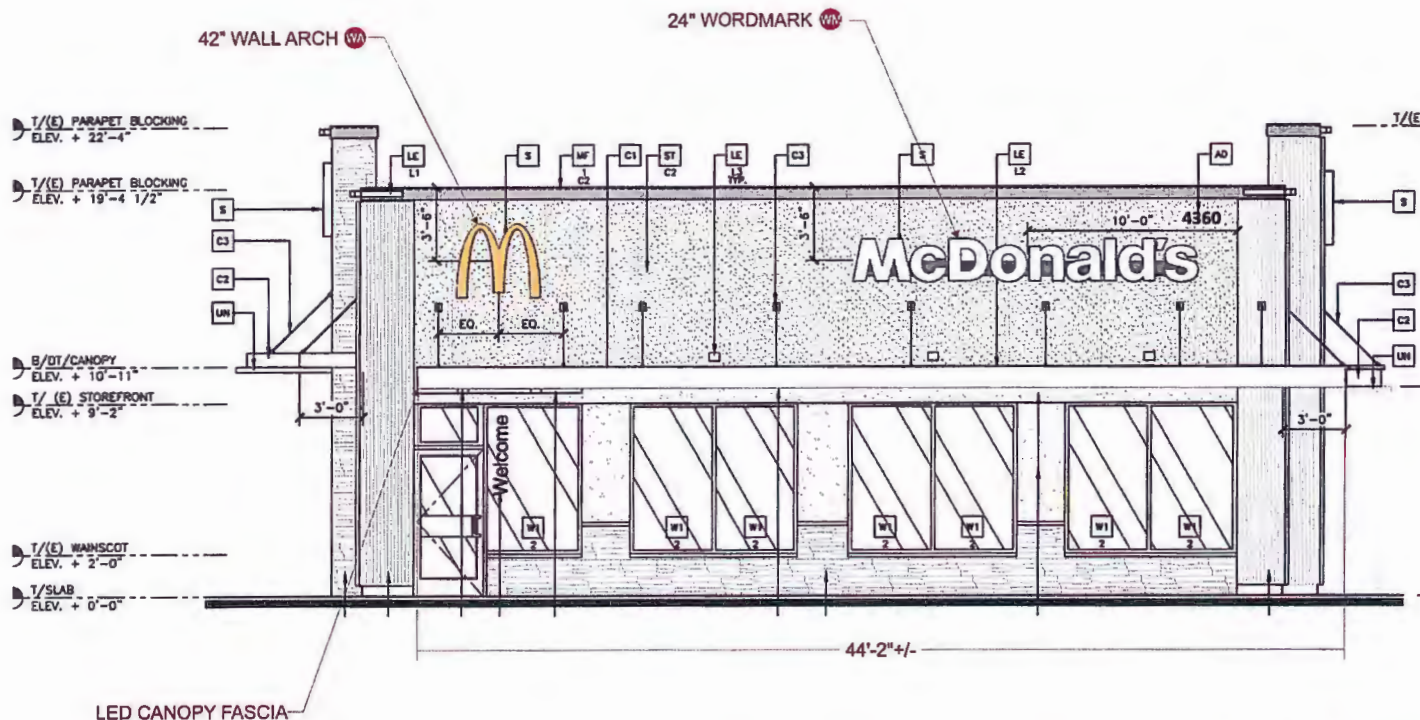

APPROVAL BOX - PLEASE INITIAL	
CUSTOMER APPROVAL	Date

NOTE: Elevation drawings are for customer approval only, drawings are not to be used as any installation guide, all dimensions must be verified before installation.

Customer: <b>MCDONALD'S</b>	Date: <b>05/09/18</b>	Prepared By: <b>KH</b>	Eng: <b>-</b>	<small>Note: Company logos and other graphics are the property of their respective owners. All other PS or other DMX logos are the property of their respective owners. All other PS or other DMX logos are the property of their respective owners.</small>
Location: <b>PLACERVILLE, CA</b>	File Name: <b>167238 - 4360 GOLDEN CENTER DRIVE - PLACERVILLE, CA</b>			

**personā**  
SIGNS | LIGHTING | IMAGE

DISTRIBUTED BY SIGN UP COMPANY  
700 21st Street Southwest  
PO Box 210  
Watertown, SD 57201-0210  
1.800.843.9888 • www.personasigns.com


**Exhibit H-Sign Plan**

**PD-R18-0002 FILE COPY**



NORTHEAST (REAR) ELEVATION  
SCALE: 3/16" = 1'-0"

2018 JUL -5 PM 3:54  
RECEIVED  
PLANNING DEPARTMENT

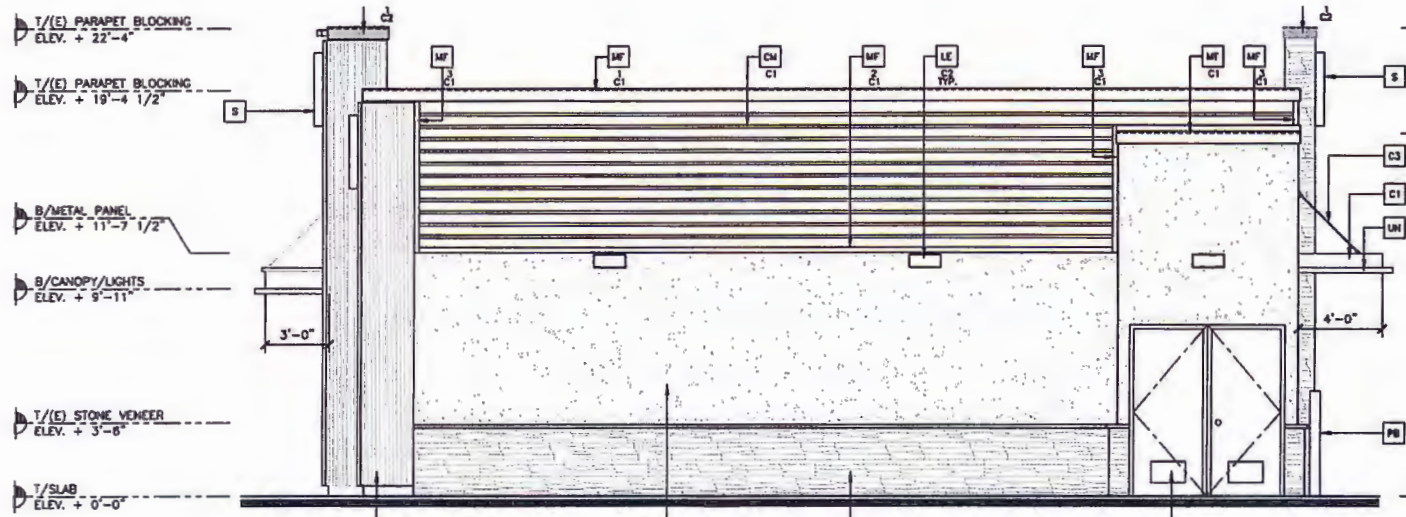

APPROVAL BOX - PLEASE INITIAL  
CUSTOMER APPROVAL \_\_\_\_\_ Date \_\_\_\_\_

NOTE: Elevation drawings are for customer approval only, drawings are not to be used as any installation guide, all dimensions must be verified before installation.

Customer: MCDONALD'S	Date: 05/09/18	Prepared By: KH	Eng: -	NOT TO SCALE. THIS DRAWING IS FOR INFORMATION ONLY. ALL DIMENSIONS MUST BE VERIFIED BEFORE INSTALLATION.
Location: PLACERVILLE, CA	File Name: 167238 - 4360 GOLDEN CENTER DRIVE - PLACERVILLE, CA			

**persōna**  
SIGNS | LIGHTING | IMAGE

DISTRIBUTED BY SIGN UP COMPANY  
700 21st Street Southwest  
PO Box 210  
Watertown, SD 57201-0210  
1.800.843.9888 • www.personasigns.com


Exhibit H-Sign Plan

PD-R18-0002

FIVE COPY

NORTHWEST (DRIVE-THRU) ELEVATION  
SCALE: 1/8" = 1'-0"

2018 JUL -5 PH 3: 54  
RECEIVED  
PLANNING DEPARTMENT

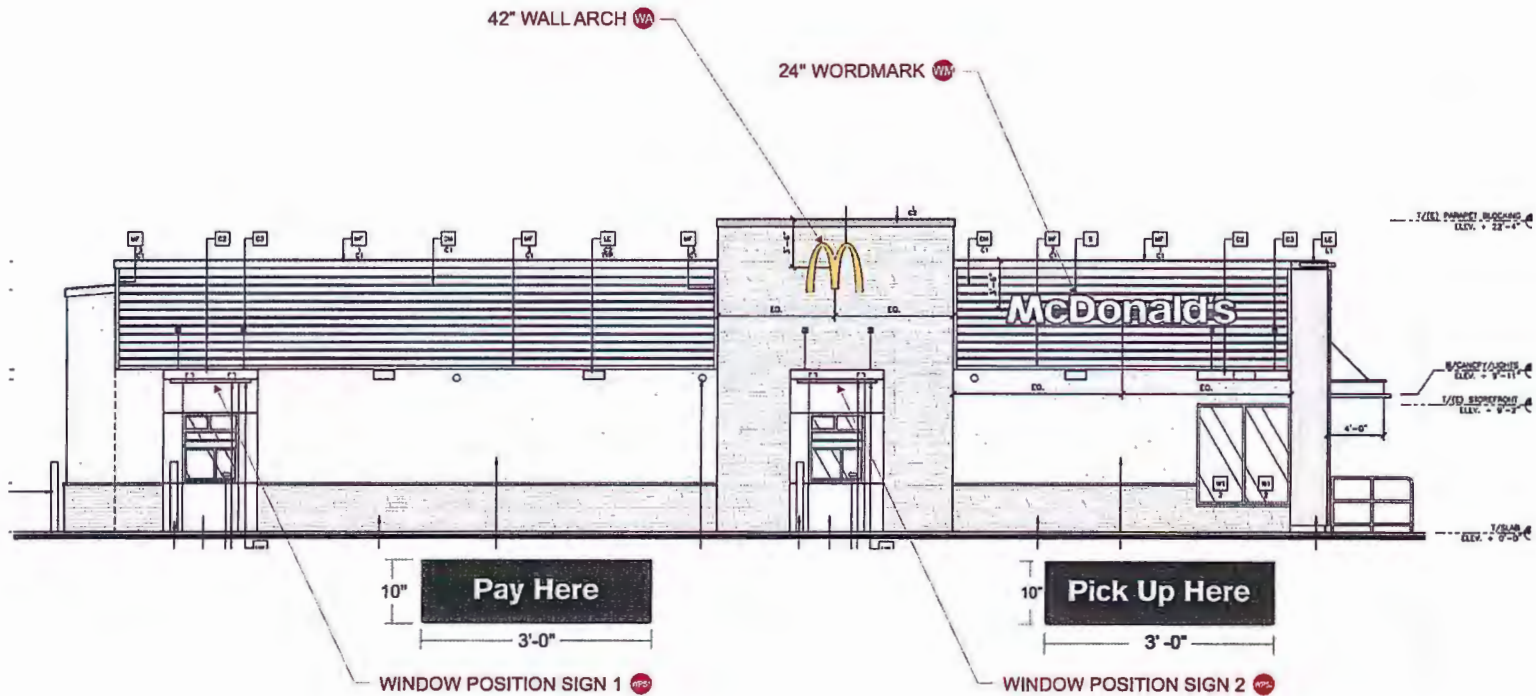

APPROVAL BOX - PLEASE INITIAL	
CUSTOMER APPROVAL	Date

NOTE: Elevation drawings are for customer approval only, drawings are not to be used as any installation guide, all dimensions must be verified before installation.

Customer: <b>MCDONALD'S</b>	Date: <b>05/09/18</b>	Prepared By: <b>KH</b>	Eng: -	Notes: Note: Coordinate with the architect for the location of the drive-thru window and the location of the drive-thru window.
Location: <b>PLACERVILLE, CA</b>	File Name: <b>167238 - 4360 GOLDEN CENTER DRIVE - PLACERVILLE, CA</b>			

**persōna**  
SIGNS | LIGHTING | IMAGE


DISTRIBUTED BY SIGN UP COMPANY  
700 21st Street Southwest  
PO Box 210  
Watertown, SD 57201-0210  
1.800.843.9888 • www.personasigns.com

**Exhibit H-Sign Plan**

**PD-R18-0002 FILE COPY**

SOUTHEAST (NON DRIVE-THRU) ELEVATION  
SCALE: 1/8" = 1'-0"

2018 JUL -5 PM 3:54  
RECEIVED  
PLANNING DEPARTMENT

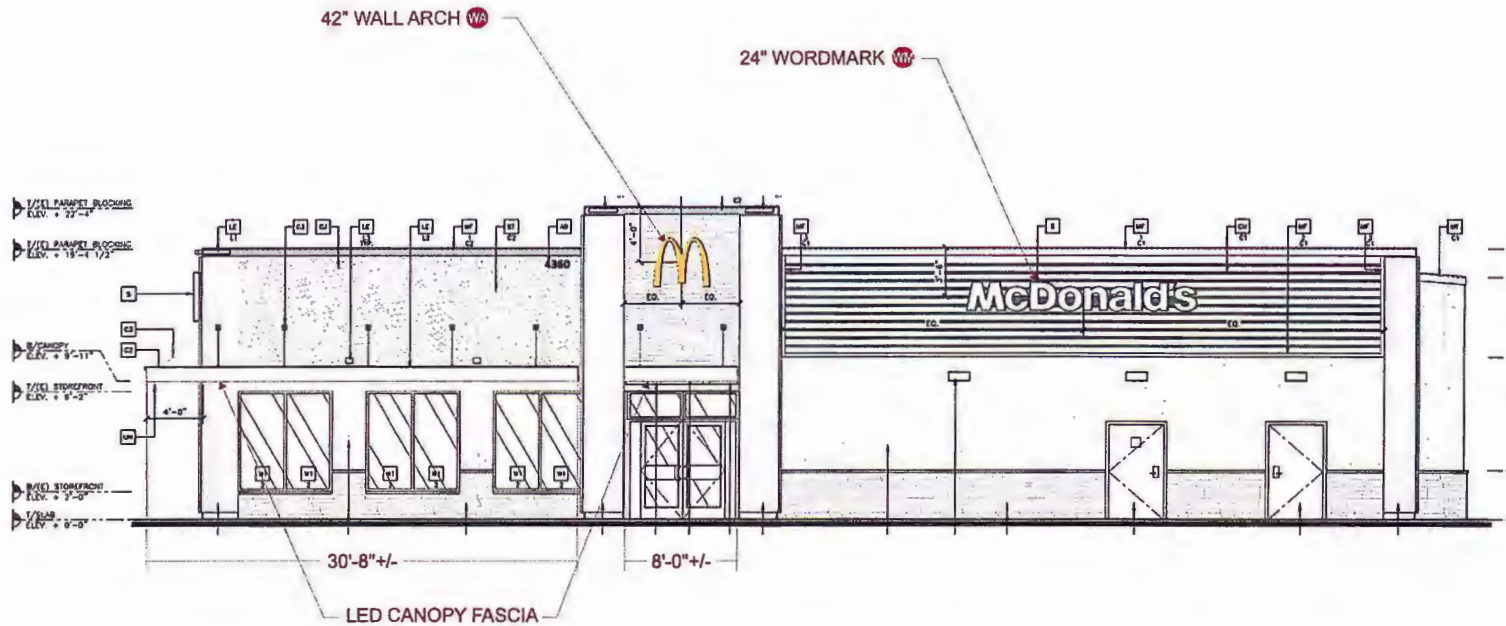

APPROVAL BOX - PLEASE INITIAL	
CUSTOMER APPROVAL	Date

NOTE: Elevation drawings are for customer approval only, drawings are not to be used as any installation guide, all dimensions must be verified before installation.

Customer: <b>MCDONALD'S</b>	Date: <b>05/09/18</b>	Prepared By: <b>KH</b>	Eng: -	Notes: This drawing is for customer approval only. It is not to be used as an installation guide. All dimensions must be verified before installation.
Location: <b>PLACERVILLE, CA</b>	File Name: <b>167238 - 4360 GOLDEN CENTER DRIVE - PLACERVILLE CA</b>			

**persona**  
SIGNS | LIGHTING | IMAGE

DISTRIBUTED BY SIGN UP COMPANY  
700 21st Street Southwest  
PO Box 210  
Watertown, SD 57201-0210  
1.800.843.9888 • www.personasigns.com


Exhibit H-Sign Plan PD-R18-0002

FILE COPY




GWS  
R


2018 JUL -5 PM 3:54  
RECEIVED  
PLANNING DEPARTMENT

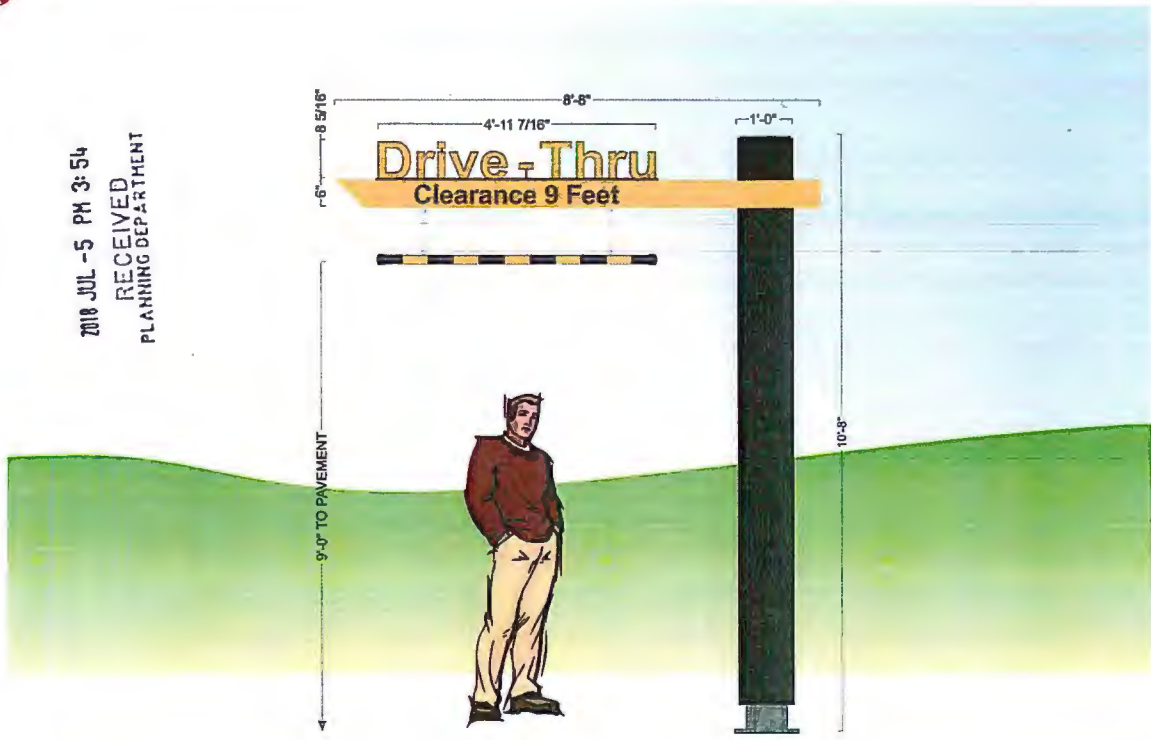

ELEVATION  
SCALE: 1/2" = 1'-0"

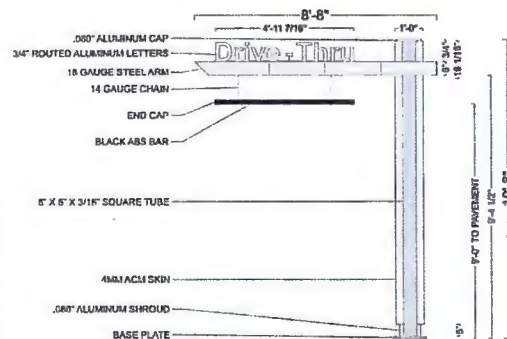


FRONT VIEW  
SCALE: 1/4" = 1'-0"

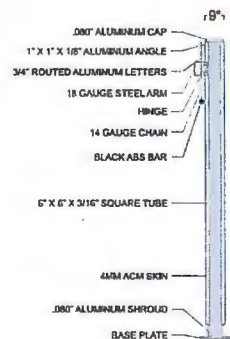

END VIEW  
SCALE: 1/4" = 1'-0"



GRAPHIC DETAIL  
SCALE: 1/4" = 1'-0"

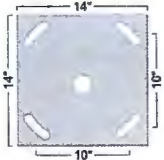

BASE PLATE DETAIL  
SCALE: 1" = 1'-0"

**POLE COVER DETAIL**  
DESIGN FACTOR: TBD  
4MM CHARCOAL ACM POLE COVER  
.080\"/>

**CLEARANCE BAR DETAIL**  
BLACK ACM PIPE W/ 180-25 GOLD  
VINYL STRIPES APPLIED TO 1ST  
SURFACE

SQUARE FEET: BOXED = 92.44  
ACTUAL = 15.88


**SWING ARM DETAIL**  
DESIGN FACTOR: TBD  
18 GAUGE STEEL ARM WITH HINGE  
W/ 1ST SURFACE PAINT AND VINYL  
DECORATION:  
MATCH PMS 123 C YELLOW - SWING ARM  
7725-12 BLACK - "CLEARANCE 9 FEET"  
COPY

**"DRIVE-THRU" LETTER DETAIL**  
3/4\"/>


Customer: MCDONALD'S	Date: 05/09/18	Prepared By: KH	NOTE: Dimensions are for reference only. Final dimensions shall be determined by the manufacturer. Eng	<p><b>persōna</b> SIGNS   LIGHTING   IMAGE</p> <p>DISTRIBUTED BY SIGN UP COMPANY 700 2nd Street Southwest PO Box 213 Watertown, SD 57201-0213 1.800.843.9888 • www.personaeng.com</p>
Location: PLACERVILLE, CA	File Name: 167238 - 4360 GOLDEN CENTER DRIVE - PLACERVILLE CA	Eng		

PD-R18-0002 FILE COPY

# Exhibit H-Sign Plan

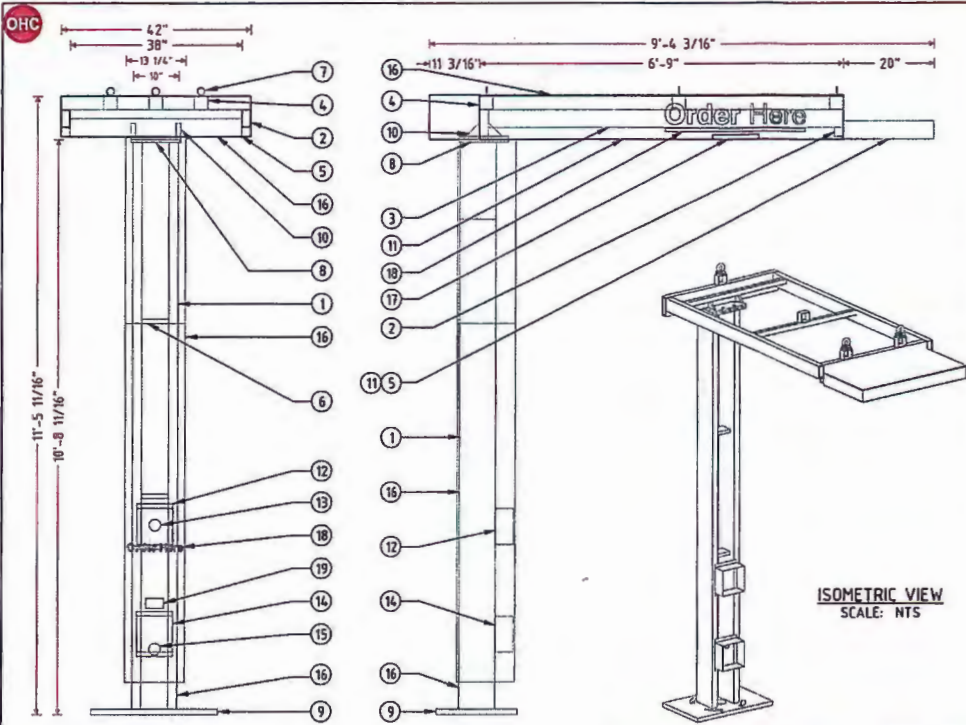


**FRAME & LAMP DETAIL**  
SCALE: 3/8" = 1'-0"

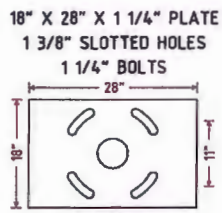

**PLATE DETAIL**  
SCALE: 1/2" = 1'-0"

**CROSS SECTION A-A**  
SCALE: 3/8" = 1'-0"

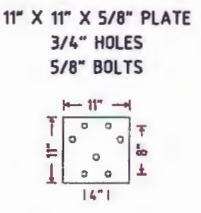

**PLATE DETAIL**  
SCALE: 1/2" = 1'-0"



**GRAPHIC DETAIL**  
SCALE: 3/16" = 1'-0"

**MCDONALD'S SPRINGBOARD OHC SPECIFICATIONS**

NO.	PART/DESCRIPTION
1	2" X 8" X 3/16" RECTANGULAR TUBE
2	2" X 6" X 1/4" RECTANGULAR TUBE
3	2" X 4" X 1/4" RECTANGULAR TUBE
4	3" X 3" X 3/16" SQUARE TUBE
5	1" X 4" X 1/8" RECTANGULAR TUBE
6	C4 ALUMINUM C-CHANNEL
7	1/2" EYEBOLTS (3)
8	11" X 11" X 5/8" TOP PLATES (2) (SEE PLATE DETAILS)
9	18" X 28" X 1 1/4" BASE PLATE (SEE PLATE DETAILS)
10	3" X 3" X 3/4" GUSSETS
11	.063" ALUMINUM SKIN
12	.063" ALUMINUM BENT SP10 SPEAKER BOX HOLDER
13	SPEAKER OPENING
14	.063" ALUMINUM BENT DM 4/DM 5 MICROPHONE BOX HOLDER
15	MICROPHONE OPENING
16	ACH CLADDING
17	SLOAN LED LIGHT WITH POWER SUPPLY
18	REFLECTIVE WHITE 680-10 VINYL
19	ADA STICKER

**NOTES:**

- DESIGN FACTOR: TO BE DETERMINED
- 2" X 8" X 3/16" RECTANGULAR TUBE FRAME
- ACH AND .063" ALUMINUM SKIN
- EXTERIOR FINISH:  
 BASE PLATE - PAINT BM 1631 MIDNIGHT OIL  
 TUBE AND TOP ACH - PAINT CHARCOAL  
 SPRINGBOARD TIP AND UNDERSIDE - PAINT PMS 123 C GOLD
- ACH/SKIN REMOVABLE FOR SERVICE
- U.L. LISTED
- ELECTRICAL: 0.64 AMPS/120 VOLTS

2018 JUL -5 PM 3:54  
RECEIVED  
PLANNING DEPARTMENT

Customer: <b>MCDONALD'S</b>	Date: <b>05/09/18</b>	Prepared By: <b>KH</b>	<small>Note: Certain company logos are not available for printing. All colors are subject to change without notice. If you require a color proof, please provide the correct PMS number and allow for color calibration.</small>
Location: <b>PLACERVILLE, CA</b>	File Name: <b>167238 - 436D GOLDEN CENTER DRIVE - PLACERVILLE CA</b>	Eng:	

**persōna**  
SIGNS | LIGHTING | IMAGE


DISTRIBUTED BY SIGN UP COMPANY  
700 21st Street Southwest  
PO Box 210  
Watertown, SD 57201-0210  
1.800.843.9888 • www.personasigns.com

**Exhibit H-Sign Plan PD-R18-0002**


**FILE COPY**



WA

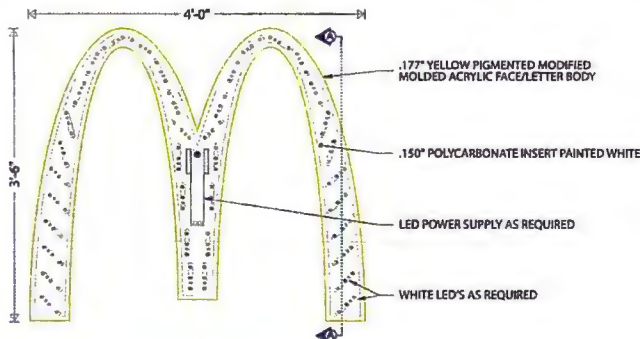

**FRAME & LAMP DETAIL**  
SCALE: 3/4" = 1'-0"

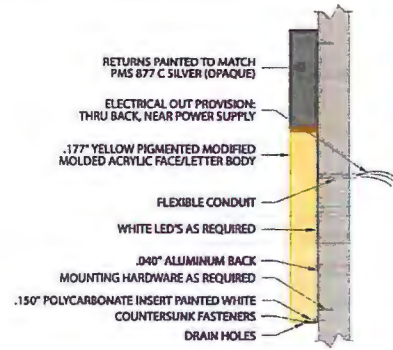

**CROSS SECTION A-A**  
SCALE: 3/4" = 1'-0"



**GRAPHIC DETAIL**  
SCALE: 3/4" = 1'-0"

**FRAME DETAIL:**  
DESIGN FACTOR: TBD  
.177" FORMED YELLOW PIGMENTED (PMS 123 C) MODIFIED ACRYLIC FACE/LETTER BODY  
EXTERIOR FINISH: PAINTED TO MATCH PMS 877 C SILVER (OPAQUE)  
INTERIOR FINISH: PAINTED STARBRIGHT WHITE (OPAQUE)  
.150" POLYCARBONATE INSERT PAINTED STAR-BRIGHTWHITE  
.040" ALUMINUM BACK  
LETTER BODY REMOVABLE FOR SERVICE ACCESS  
U.L. APPROVED  
ELECTRICAL: 0.85 AMPS, 120 VOLTS  
SQUARE FOOTAGE:  
BOXED = 14.00  
ACTUAL = 4.90

WM




**GRAPHIC DETAIL**  
SCALE: 1/2" = 1'-0"

**RACEWAYS AND CONNECTOR TUNNEL TO BE PAINTED TO MATCH PMS 877 C SILVER**

2018 JUL -5 PM 3:54 RECEIVED PLANNING DEPARTMENT

**NOTES:**  
.177" MOLDED WHITE MODIFIED ACRYLIC LETTER BODIES INSTALLED ON ALUMINUM BACKS  
.118" WHITE ABS INSERTS  
EXTERIOR FINISH: MATCH PMS 877 C SILVER (OPAQUE); BACKS PAINTED PMS 877 C SILVER  
INTERIOR FINISH: STAR-BRIGHT WHITE (OPAQUE)  
LETTER BODIES REMOVABLE FOR SERVICE ACCESS  
ACCESS PANEL BEHIND LETTER "h" FOR RACEWAY ACCESS  
U.L. APPROVED  
ELECTRICAL: 1.10 AMPS, 120 VOLTS  
SQUARE FOOTAGE:  
BOXED = 33.38  
ACTUAL = 19.53

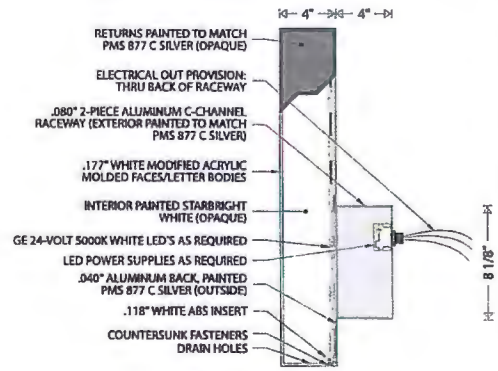


**LETTER PROFILE**  
SCALE: 1 1/2" = 1'-0"

Customer: <b>MCDONALD'S</b>	Date: <b>05/09/18</b>	Prepared By: <b>KH</b>		DISTRIBUTED BY SIGN UP COMPANY 700 2nd Street Southwest PO Box 210 Watertown, SD 57201-0210 1.800.843.9888 • www.personasigns.com
Location: <b>PLACERVILLE, CA</b>	File Name: <b>167238 - 4360 GOLDEN CENTER DRIVE - PLACERVILLE CA</b>	Eng:		


# Exhibit H-Sign Plan

WPS1 WPS2

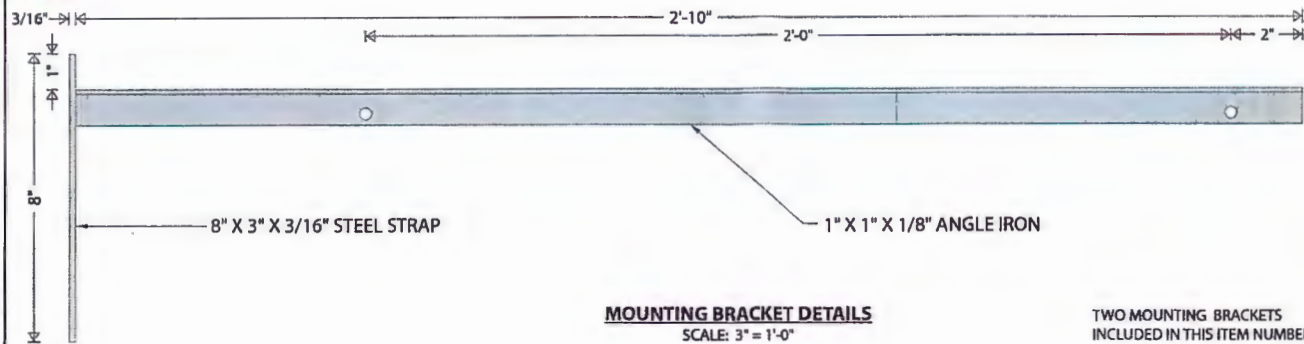

**MOUNTING BRACKET DETAILS**  
SCALE: 3" = 1'-0"

TWO MOUNTING BRACKETS INCLUDED IN THIS ITEM NUMBER

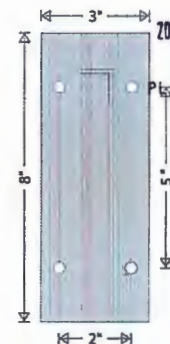

**PLATE DETAILS**  
SCALE: 3" = 1'-0"



**BRACKET DETAILS**  
DESIGN FACTOR: TBD  
3/16" X 3" STEEL STRAP  
1" X 1" X 1/8" ANGLE IRON ARM  
EXTERIOR FINISH: PAINTED PMS 877 C SILVER  
5/16" HOLES PUNCHED IN ANGLE AND PLATE FOR MOUNTING



**WINDOW POSITION SIGN DETAILS**  
SCALE: 1 1/2" = 1'-0"

**WINDOW POSITION SIGNS DETAIL**  
DESIGN FACTOR: TBD  
.150" PIGMENTED PVC BOARD TO MATCH GREY FORD - MED DK PLATINUM  
WHITE SCREENED COPY 1ST SURFACE  
2.50 SQUARE FEET  
\* BOTH WINDOW POSITION SIGNS ARE INCLUDED IN THIS ITEM.

2018 JUL -5 PM 3:54  
RECEIVED  
PLANNING DEPARTMENT

Customer: <b>MCDONALD'S</b>	Date: <b>05/09/18</b>	Prepared By: <b>KH</b>	<small>Note: Contractor shall be responsible for obtaining all necessary permits and approvals from the local authority having jurisdiction. If the contractor is not responsible for obtaining permits, the contractor shall be responsible for obtaining all necessary permits and approvals from the local authority having jurisdiction.</small>
Location: <b>PLACERVILLE, CA</b>	File Name: <b>167238 - 4360 GOLDEN CENTER DRIVE - PLACERVILLE CA</b>		Eng: <b>-</b>

**persōna**  
SIGNS | LIGHTING | IMAGE

DISTRIBUTED BY SIGN UP COMPANY  
700 21st Street Southwest  
PO Box 210  
Watertown, SD 57201-0210  
1.800.843.9888 • www.personasigns.com

**Exhibit H-Sign Plan PD-R18-0002**

**FILE COPY**