

INDEX OF SHEETS

SHEET	PLAN SHEET	TITLE
1		TITLE SHEET
2	CD-1	SURVEY CONTROL DIAGRAM
3-4	X-1 thru X-2	TYPICAL SECTIONS
5-6	L-1 thru L-2	LAYOUT
7	C-1	CONSTRUCTION DETAILS
8	U-1	UTILITY PLAN
9	SPD-1	MARKER AND DELINEATORS
10	SC-1	STAGE CONSTRUCTION
11	SC-2	DETOUR MAP
12	SC-3	STAGE CONSTRUCTION SIGNS
13-14	TR-1 thru TR-2	TREE REMOVAL PLAN
15	EC-1	EROSION CONTROL PLAN




STRUCTURE PLANS

16	S-1	GENERAL PLAN
17	S-2	DECK CONTOURS/INDEX TO PLANS
18	S-3	STAGE CONSTRUCTION
19	S-4	FOUNDATION PLAN
20	S-5	ABUTMENT NO.1 LAYOUT
21	S-6	ABUTMENT NO.2 LAYOUT
22	S-7	ABUTMENT DETAILS NO.1
23	S-8	ABUTMENT DETAILS NO.2
24	S-9	ABUTMENT DETAILS NO.3
25	S-10	TYPICAL SECTION
26	S-11	SLAB DETAILS
27	S-12	ARCHITECTURAL TREATMENT
28	S-13	ROCK SLOPE PROTECTION
29	S-14	STRUCTURE APPROACH TYPE (EQ10)
30	S-15	STRUCTURE APPROACH DRAINAGE DETAILS
31	S-16	RETAINING WALL LAYOUT No.1
32	S-17	RETAINING WALL LAYOUT No.2
33	S-18	LOG OF TEST BORINGS

COUNTY OF EL DORADO, CA DEPARTMENT OF TRANSPORTATION

PROJECT PLANS FOR THE CONSTRUCTION OF CLEAR CREEK ROAD P.M. 1.82 BRIDGE REPLACEMENT

IN THE COUNTY OF EL DORADO, DISTRICT 2
1.82 MILES FROM THE CLEAR CREEK/SLY PARK ROAD INTERSECTION
To be supplemented with Standard Plans and Specifications dated 2015, including
the amendments to the 2015 Standard Specifications, of the California
Department of Transportation, unless otherwise noted.

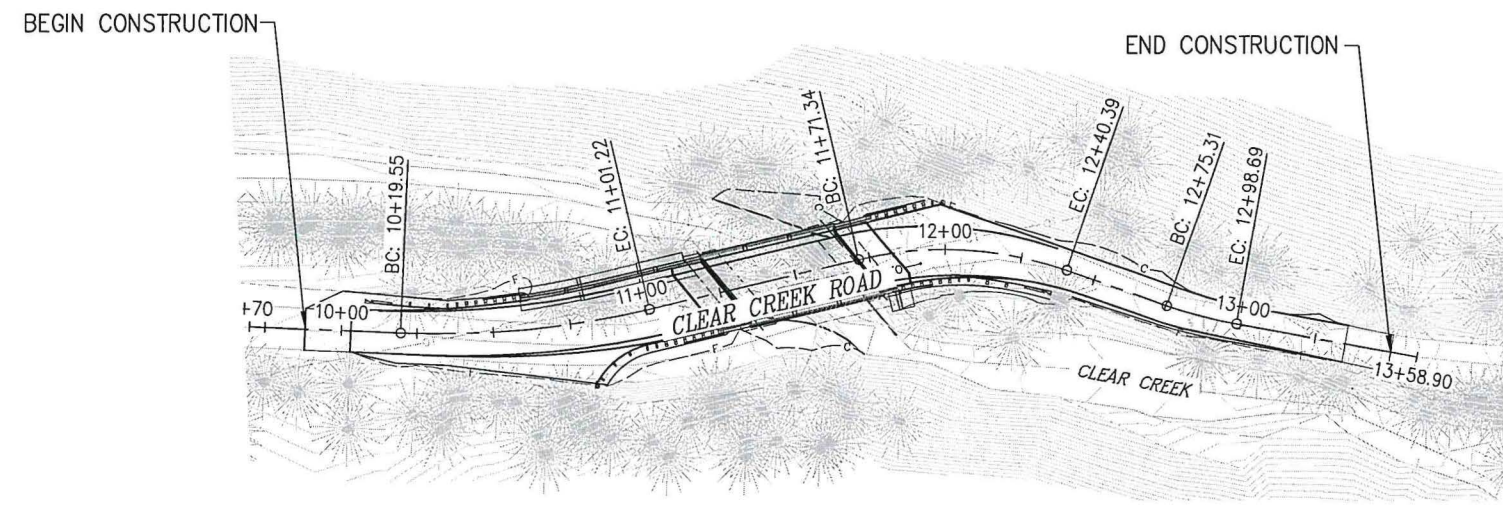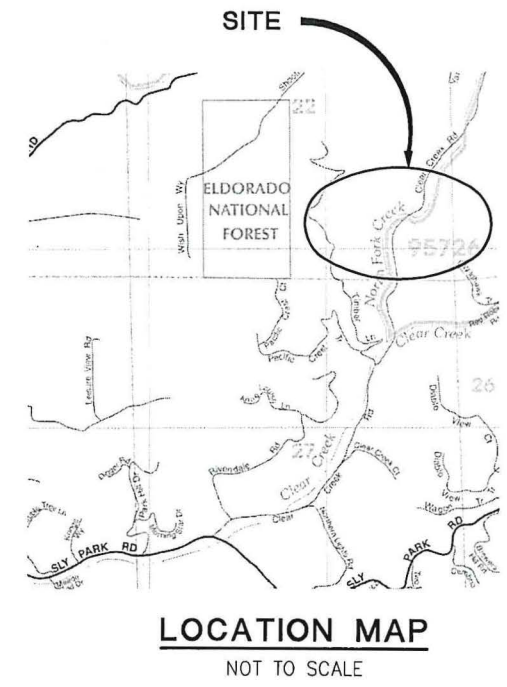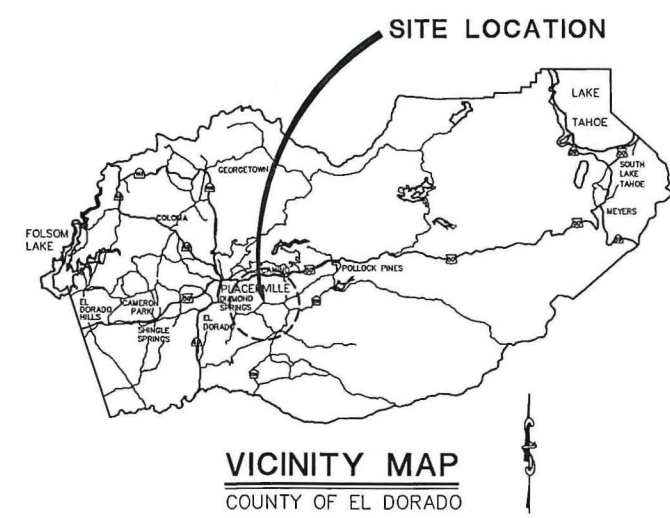

BOARD OF SUPERVISORS

I	JOHN HIDAHL
II	SHIVA FRENTZEN
III	BRIAN VEERKAMP
IV	LORI PARLIN
V	SUE NOVASEL

**COUNTY OF EL DORADO
DEPARTMENT OF TRANSPORTATION**

(530) 621-5900
2850 FAIRLANE CT
PLACERVILLE, CA 95667

ADOPTED AND APPROVED BY: *Brian Veerkamp* 3/17/20 DATE
 BRIAN VEERKAMP, CHAIR, EL DORADO COUNTY BOARD OF SUPERVISORS
 APPROVED BY: *Rafael Martinez* 2/13/20 DATE
 RAFAEL MARTINEZ, DIRECTOR, DEPARTMENT OF TRANSPORTATION
 MATTHEW D. SWEETZER, DEPUTY DIRECTOR, ENGINEERING 2/12/20 DATE

CONTRACT No. 4094 CIP NO. 77138

**CLEAR CREEK ROAD P.M. 1.82
BRIDGE REPLACEMENT**

TITLE SHEET

SHEET 1 OF 33

FUNDING AGENCY



SUBMITTED BY: *[Signature]* DATE _____
 CIVIL ENGINEER
 STATE OF CALIFORNIA NO. _____

CONTRACTOR'S LICENSE CLASSIFICATION: Bidders shall be properly licensed to perform the Work pursuant to the State Contractor's License Act (Business and Professions Code section 7000 et seq.) and shall possess a CLASS A LICENSE or equivalent combination of Classes required by the categories and type of Work included in the Contract Documents and Plans. Failure of the successful Bidder to obtain proper and adequate licensing at the time bids are submitted shall constitute a failure to execute the Contract, and forfeiture as provided under that section.

REVISIONS

MARK	DATE	BY

