

COUNTY OF EL DORADO  
DEPARTMENT OF TRANSPORTATION  
SOUTH LAKE TAHOE OFFICE

LAKE TAHOE BASIN  
EL DORADO COUNTY OWNED LOTS


FIGURE

INDEX 2

DATE: 8/20

PROJECT NO.:

BY: RW

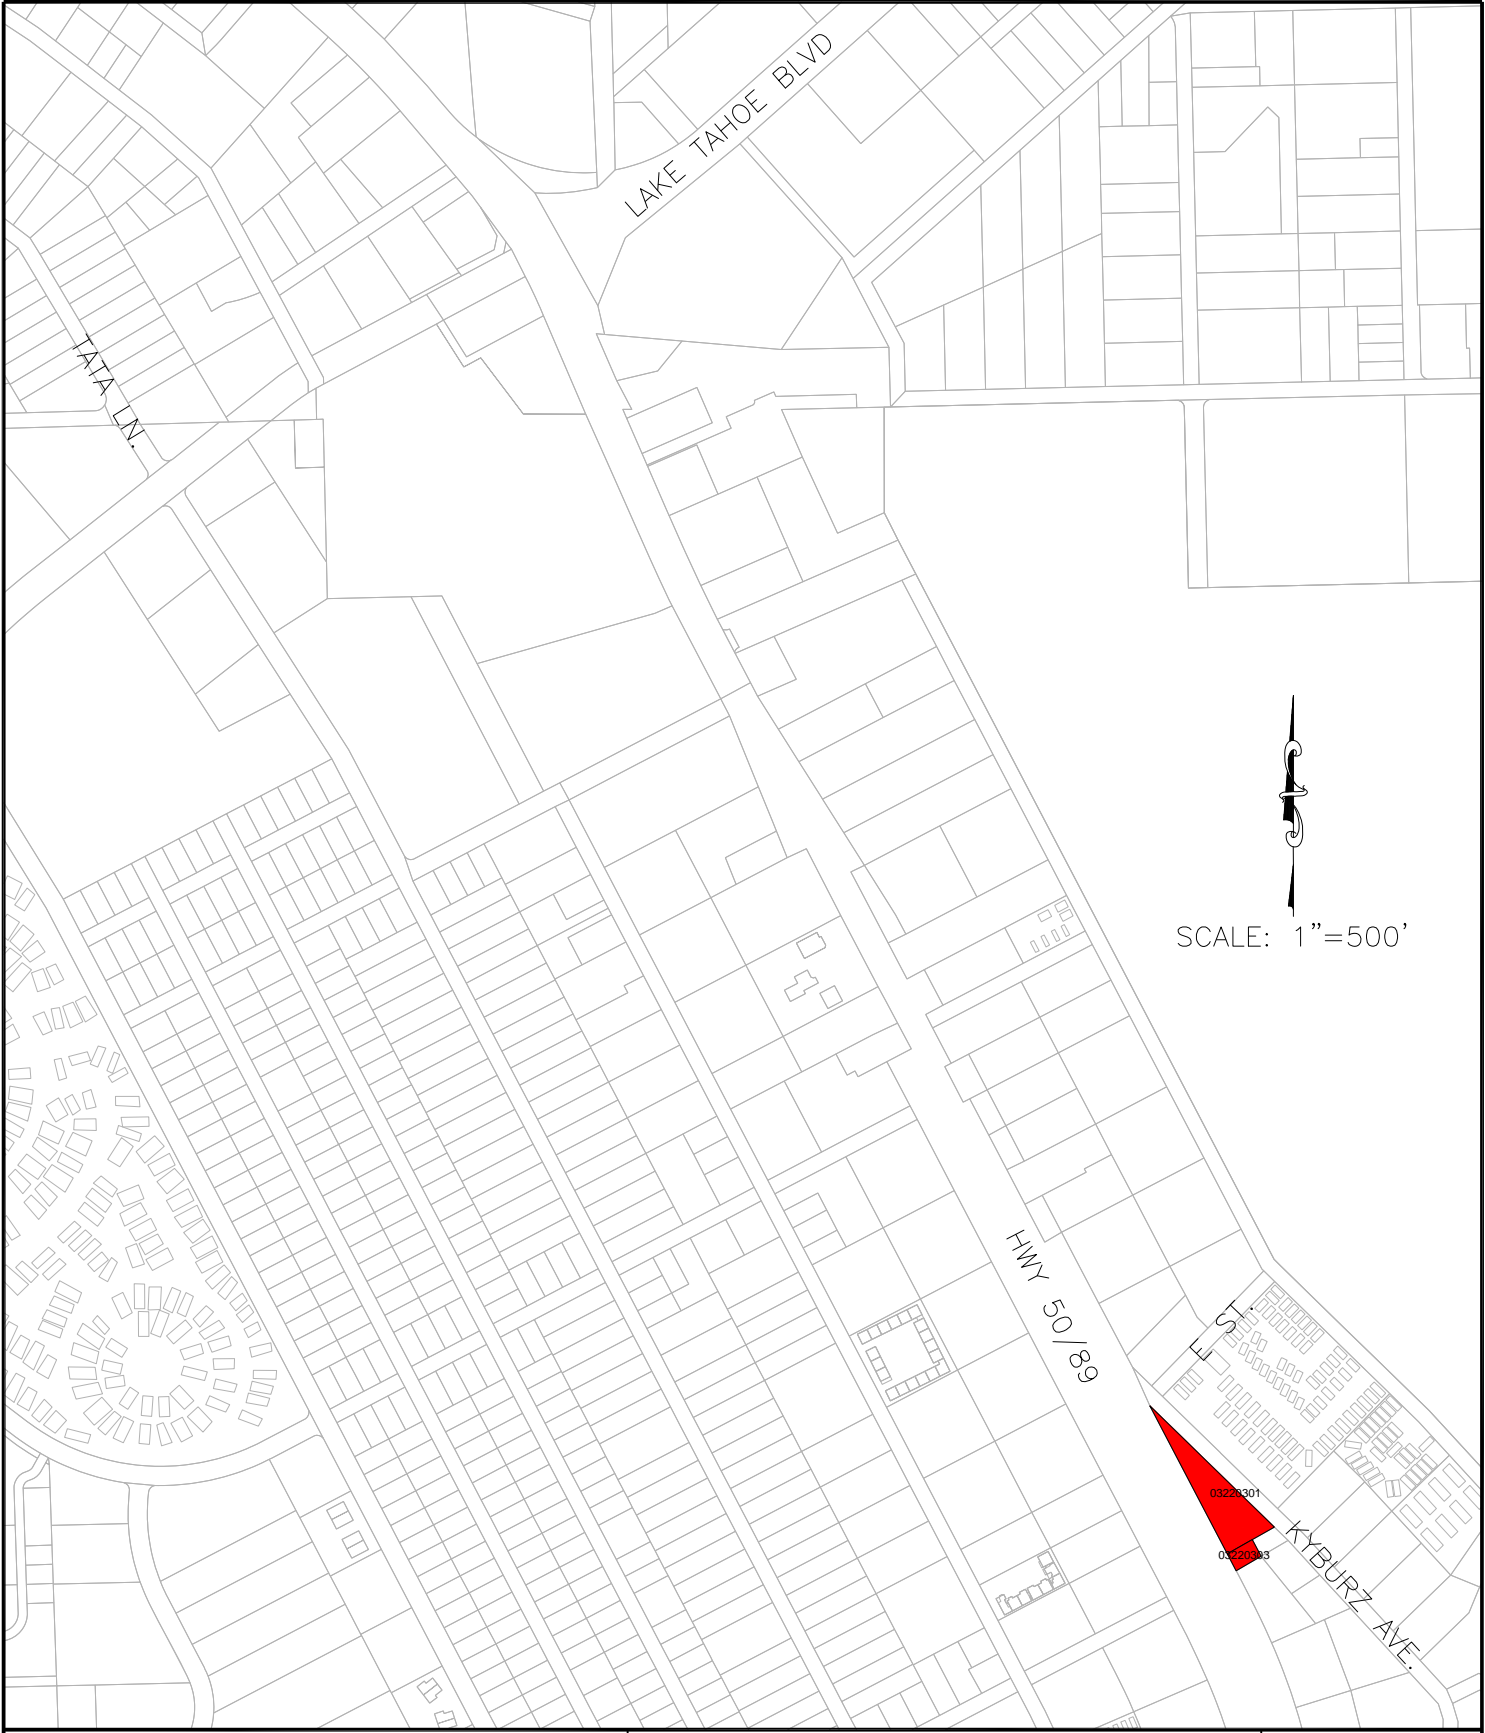

SCALE: 1"=500'



COUNTY OF EL DORADO  
DEPARTMENT OF TRANSPORTATION  
SOUTH LAKE TAHOE OFFICE


LAKE TAHOE BASIN  
EL DORADO COUNTY OWNED LOTS

FIGURE  
P-7

DATE: 8/20

PROJECT NO.:

BY: RW

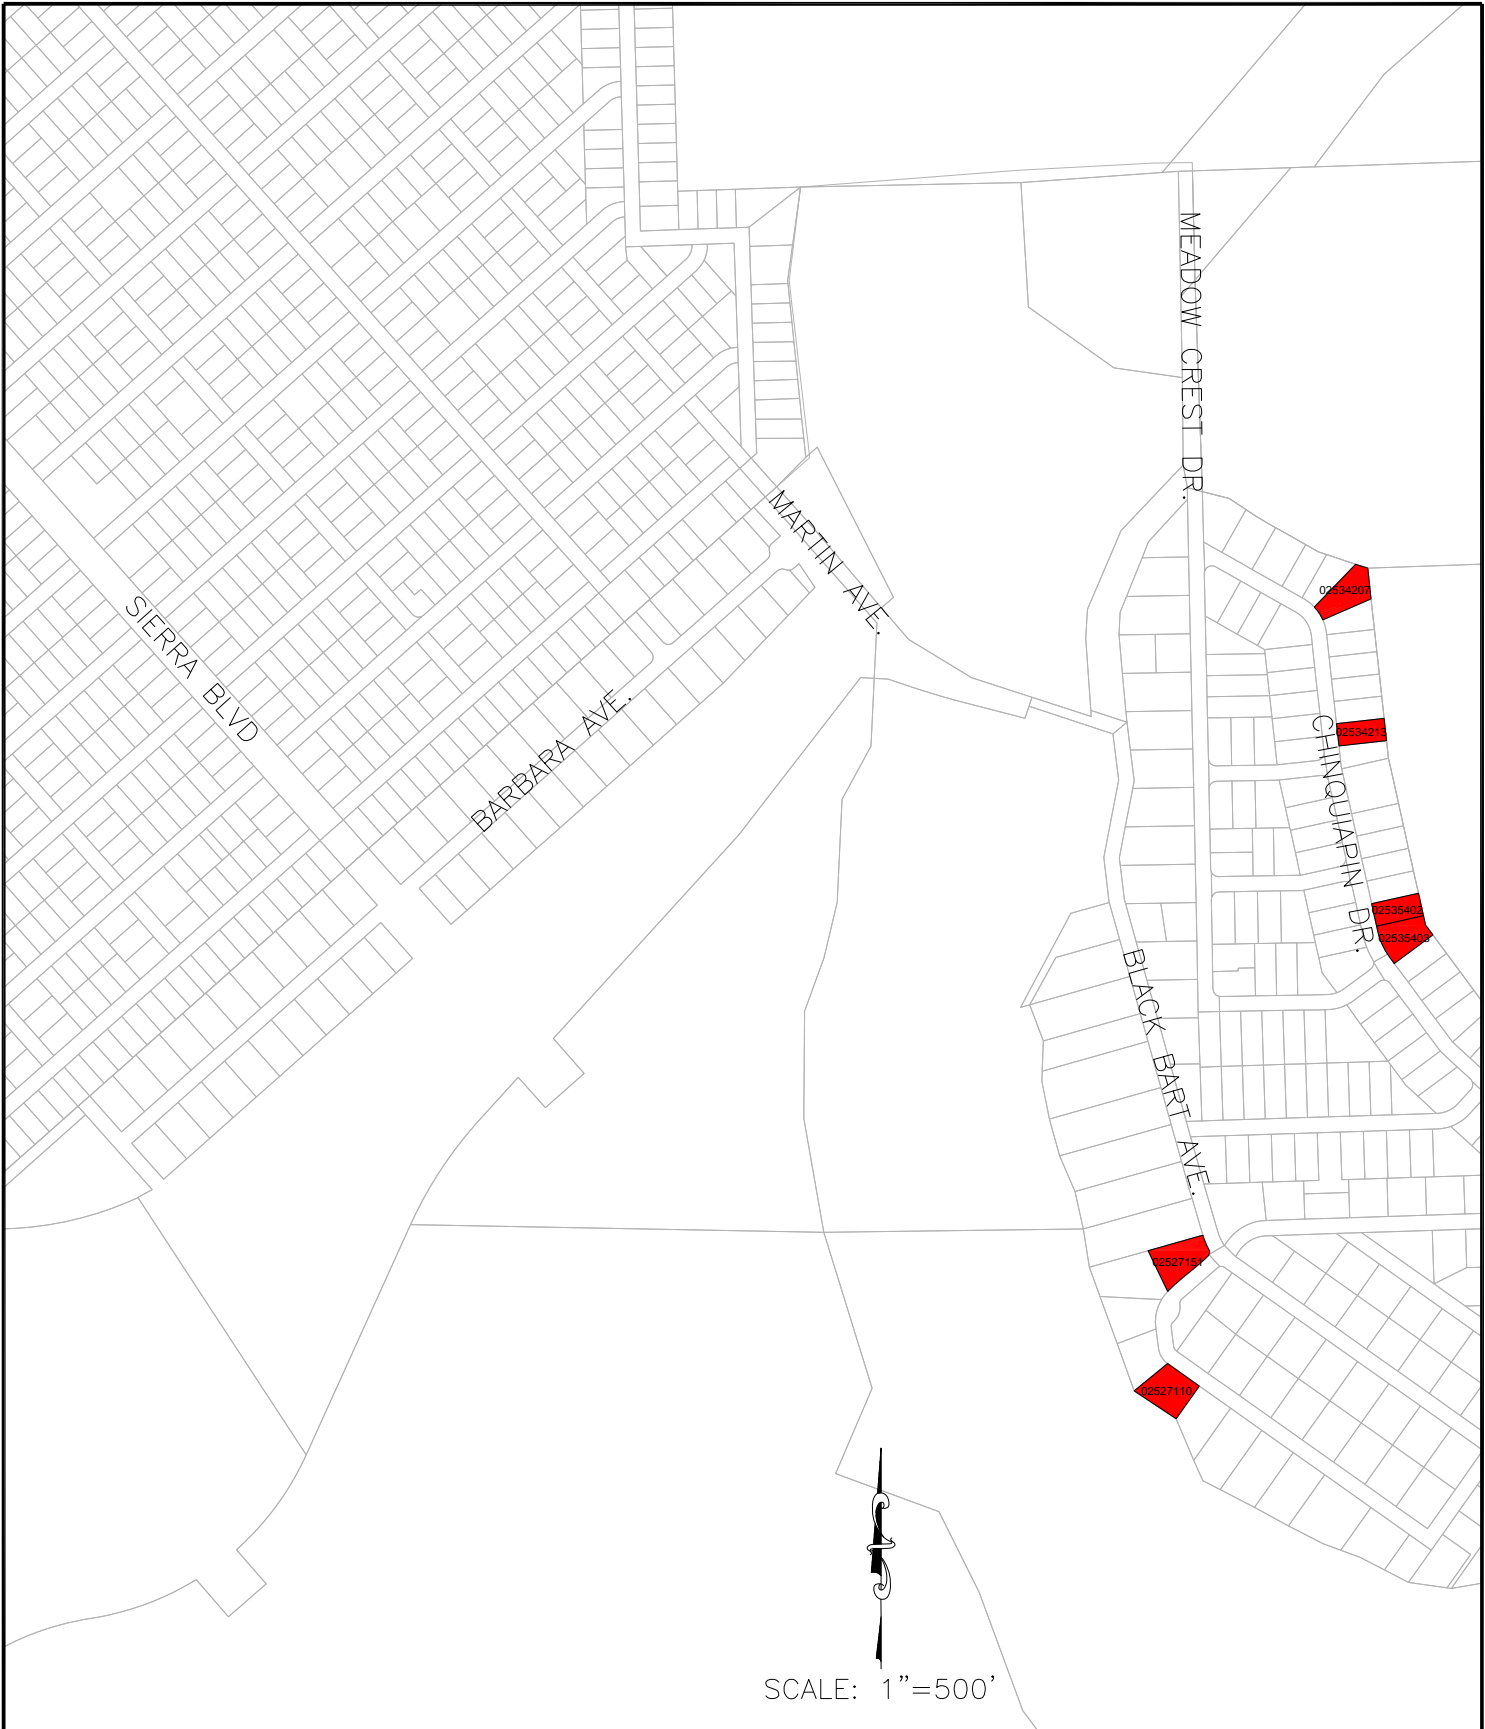

SCALE: 1"=500'



COUNTY OF EL DORADO  
DEPARTMENT OF TRANSPORTATION  
SOUTH LAKE TAHOE OFFICE

LAKE TAHOE BASIN  
EL DORADO COUNTY OWNED LOTS


FIGURE

P-10

DATE: 8/20

PROJECT NO.:

BY: RW

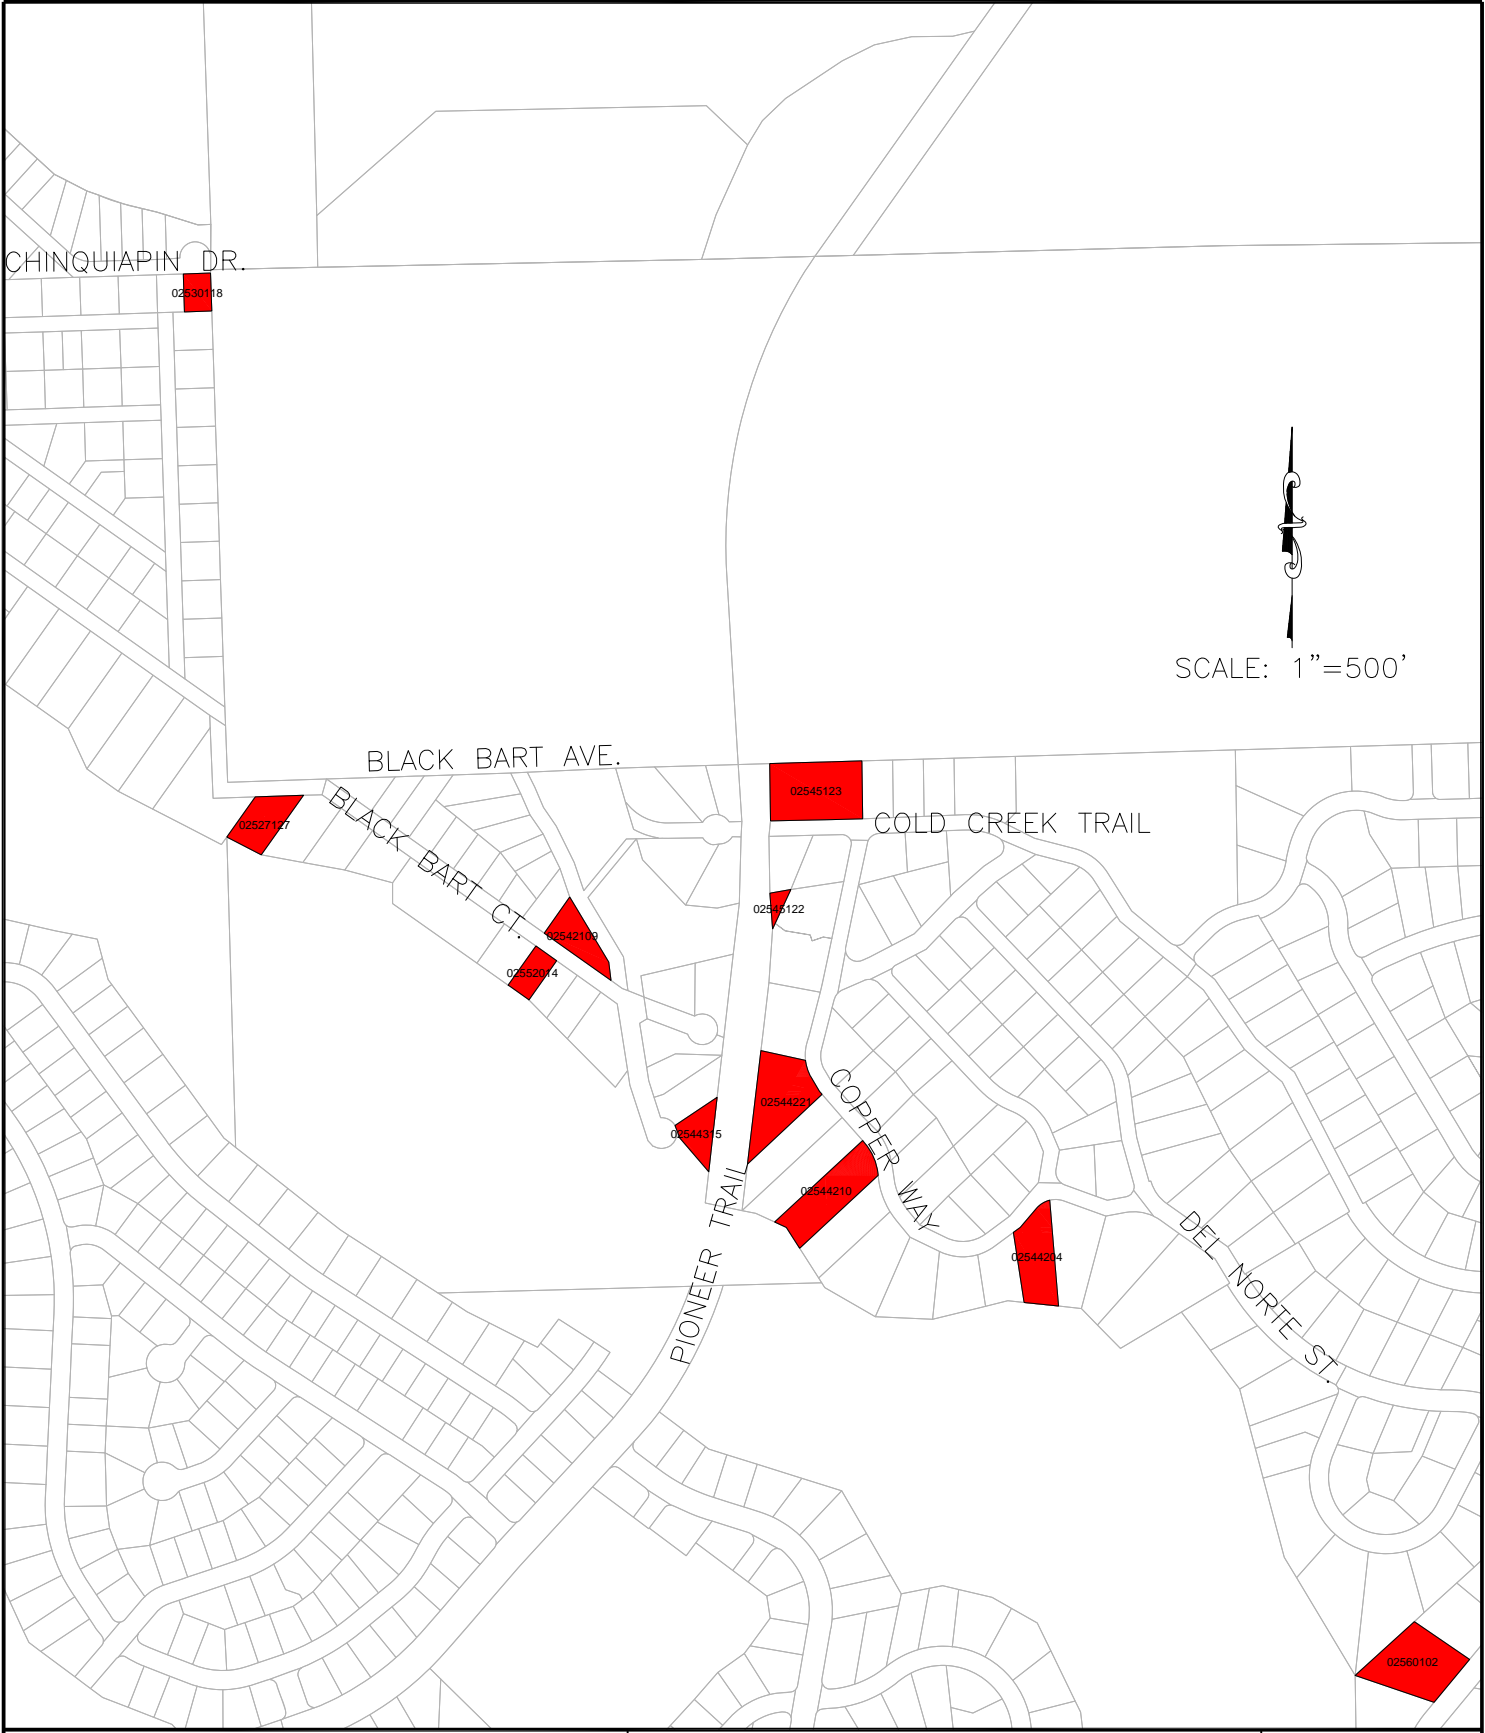

**COUNTY OF EL DORADO**  
 DEPARTMENT OF TRANSPORTATION  
 SOUTH LAKE TAHOE OFFICE

**LAKE TAHOE BASIN**  
**EL DORADO COUNTY OWNED LOTS**

FIGURE

**P-11**

DATE: 8/20

PROJECT NO.:

BY: RW



TAHOE MOUNTAIN RD.

LAKE TAHOE BLVD

HILL POINT DR

MULE DEER CIR

VIEW CIR

ANGORA CREEK DR

LAKE TAHOE BLVD



SCALE: 1"=500'



COUNTY OF EL DORADO  
DEPARTMENT OF TRANSPORTATION  
SOUTH LAKE TAHOE OFFICE

LAKE TAHOE BASIN  
EL DORADO COUNTY OWNED LOTS

FIGURE

P-12

DATE: 8/20

PROJECT NO.:

BY: RW



SCALE: 1"=500'



COUNTY OF EL DORADO  
DEPARTMENT OF TRANSPORTATION  
SOUTH LAKE TAHOE OFFICE

LAKE TAHOE BASIN  
EL DORADO COUNTY OWNED LOTS


FIGURE


P-13


DATE: 8/20


PROJECT NO.:

BY: RW

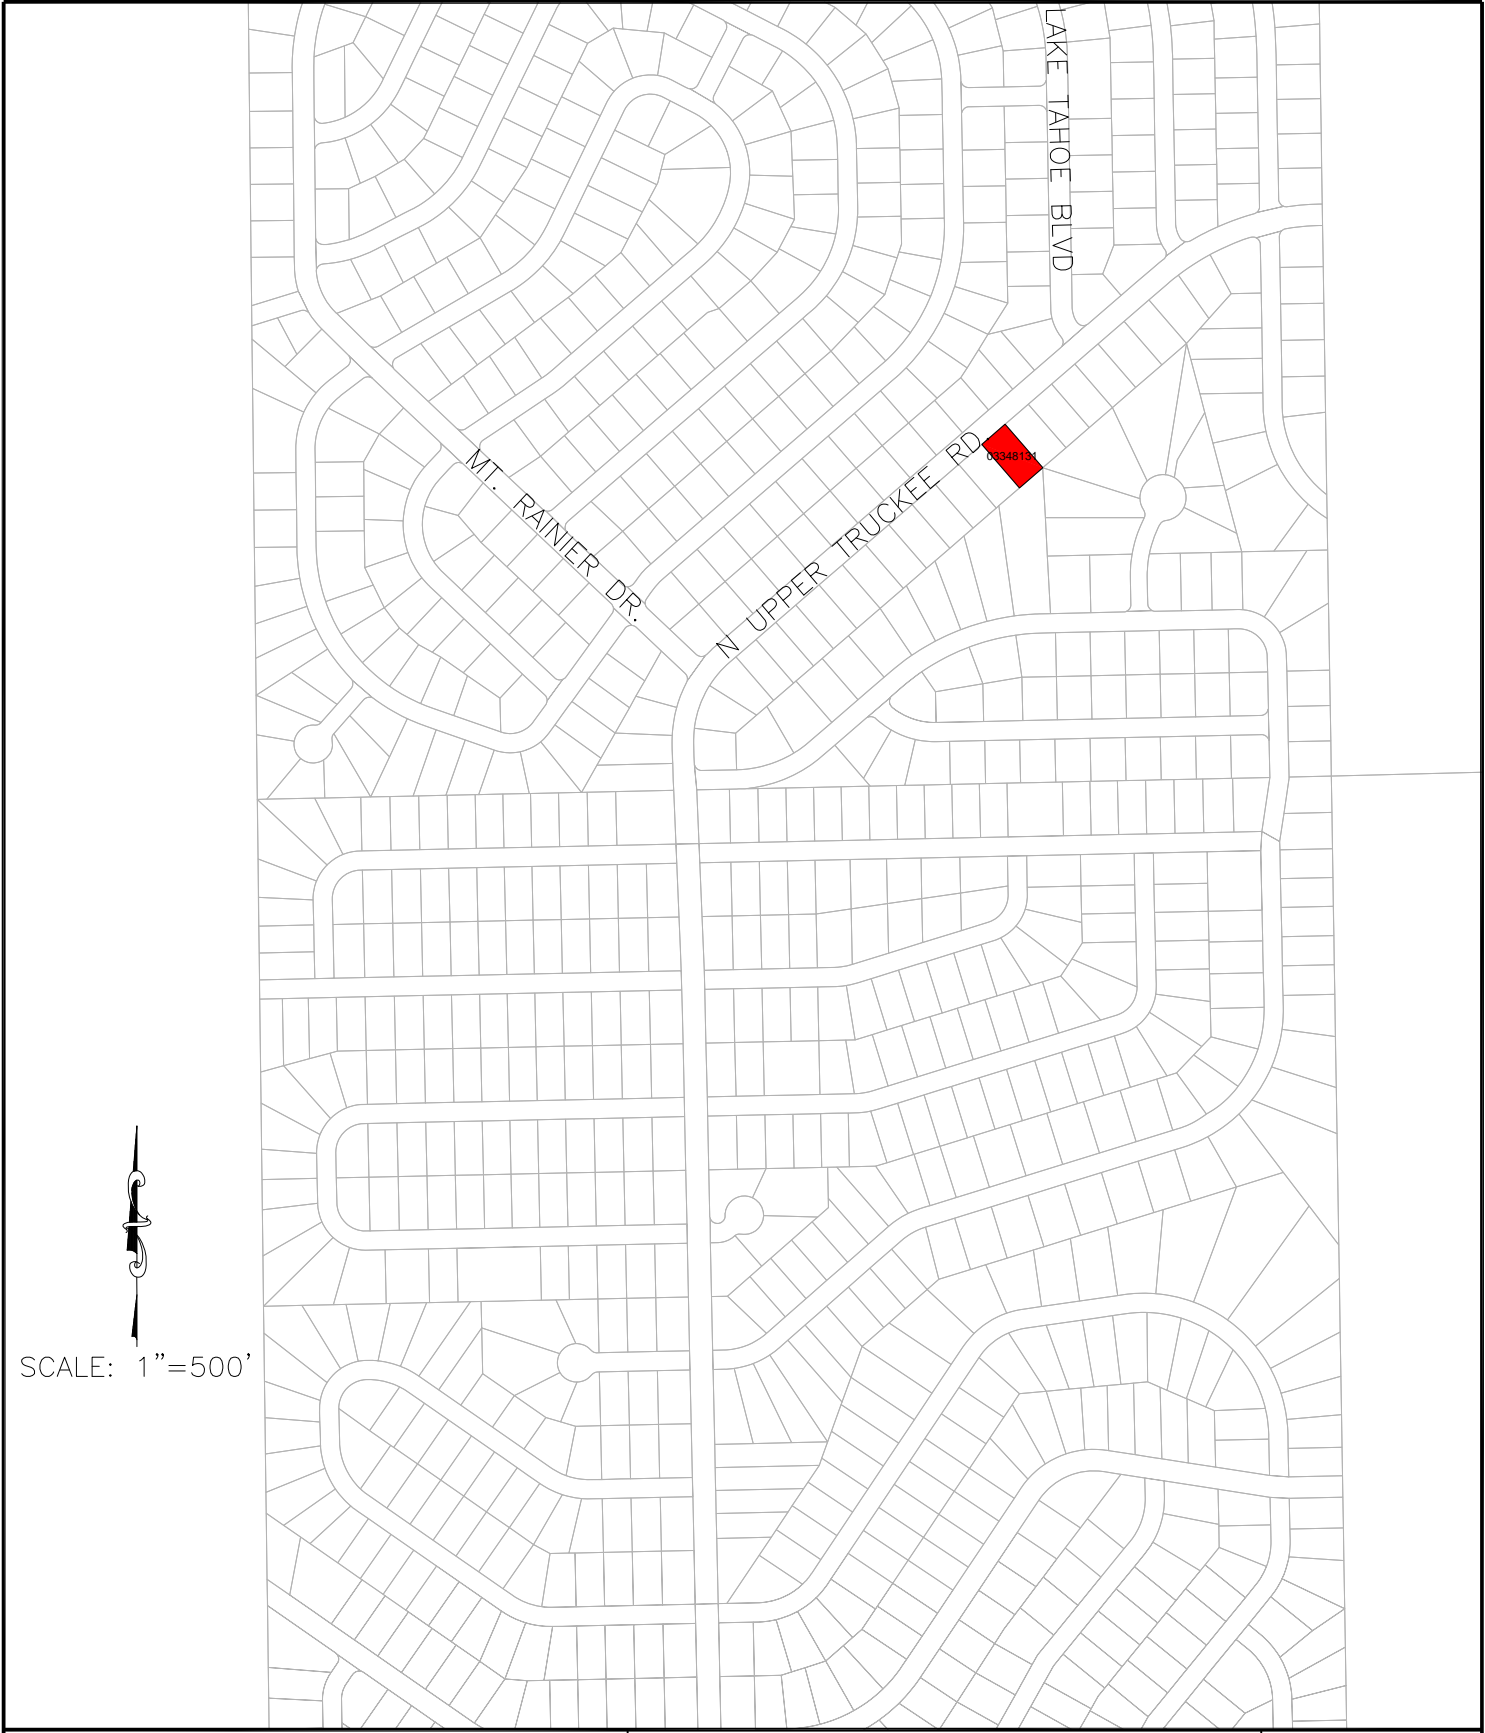

  
 SCALE: 1"=500'

 <p> <b>COUNTY OF EL DORADO</b>          DEPARTMENT OF TRANSPORTATION          SOUTH LAKE TAHOE OFFICE       </p>	<b>LAKE TAHOE BASIN</b> <b>EL DORADO COUNTY OWNED LOTS</b>		FIGURE <b>P-14</b>
	DATE: 8/20	PROJECT NO.:	BY: RW

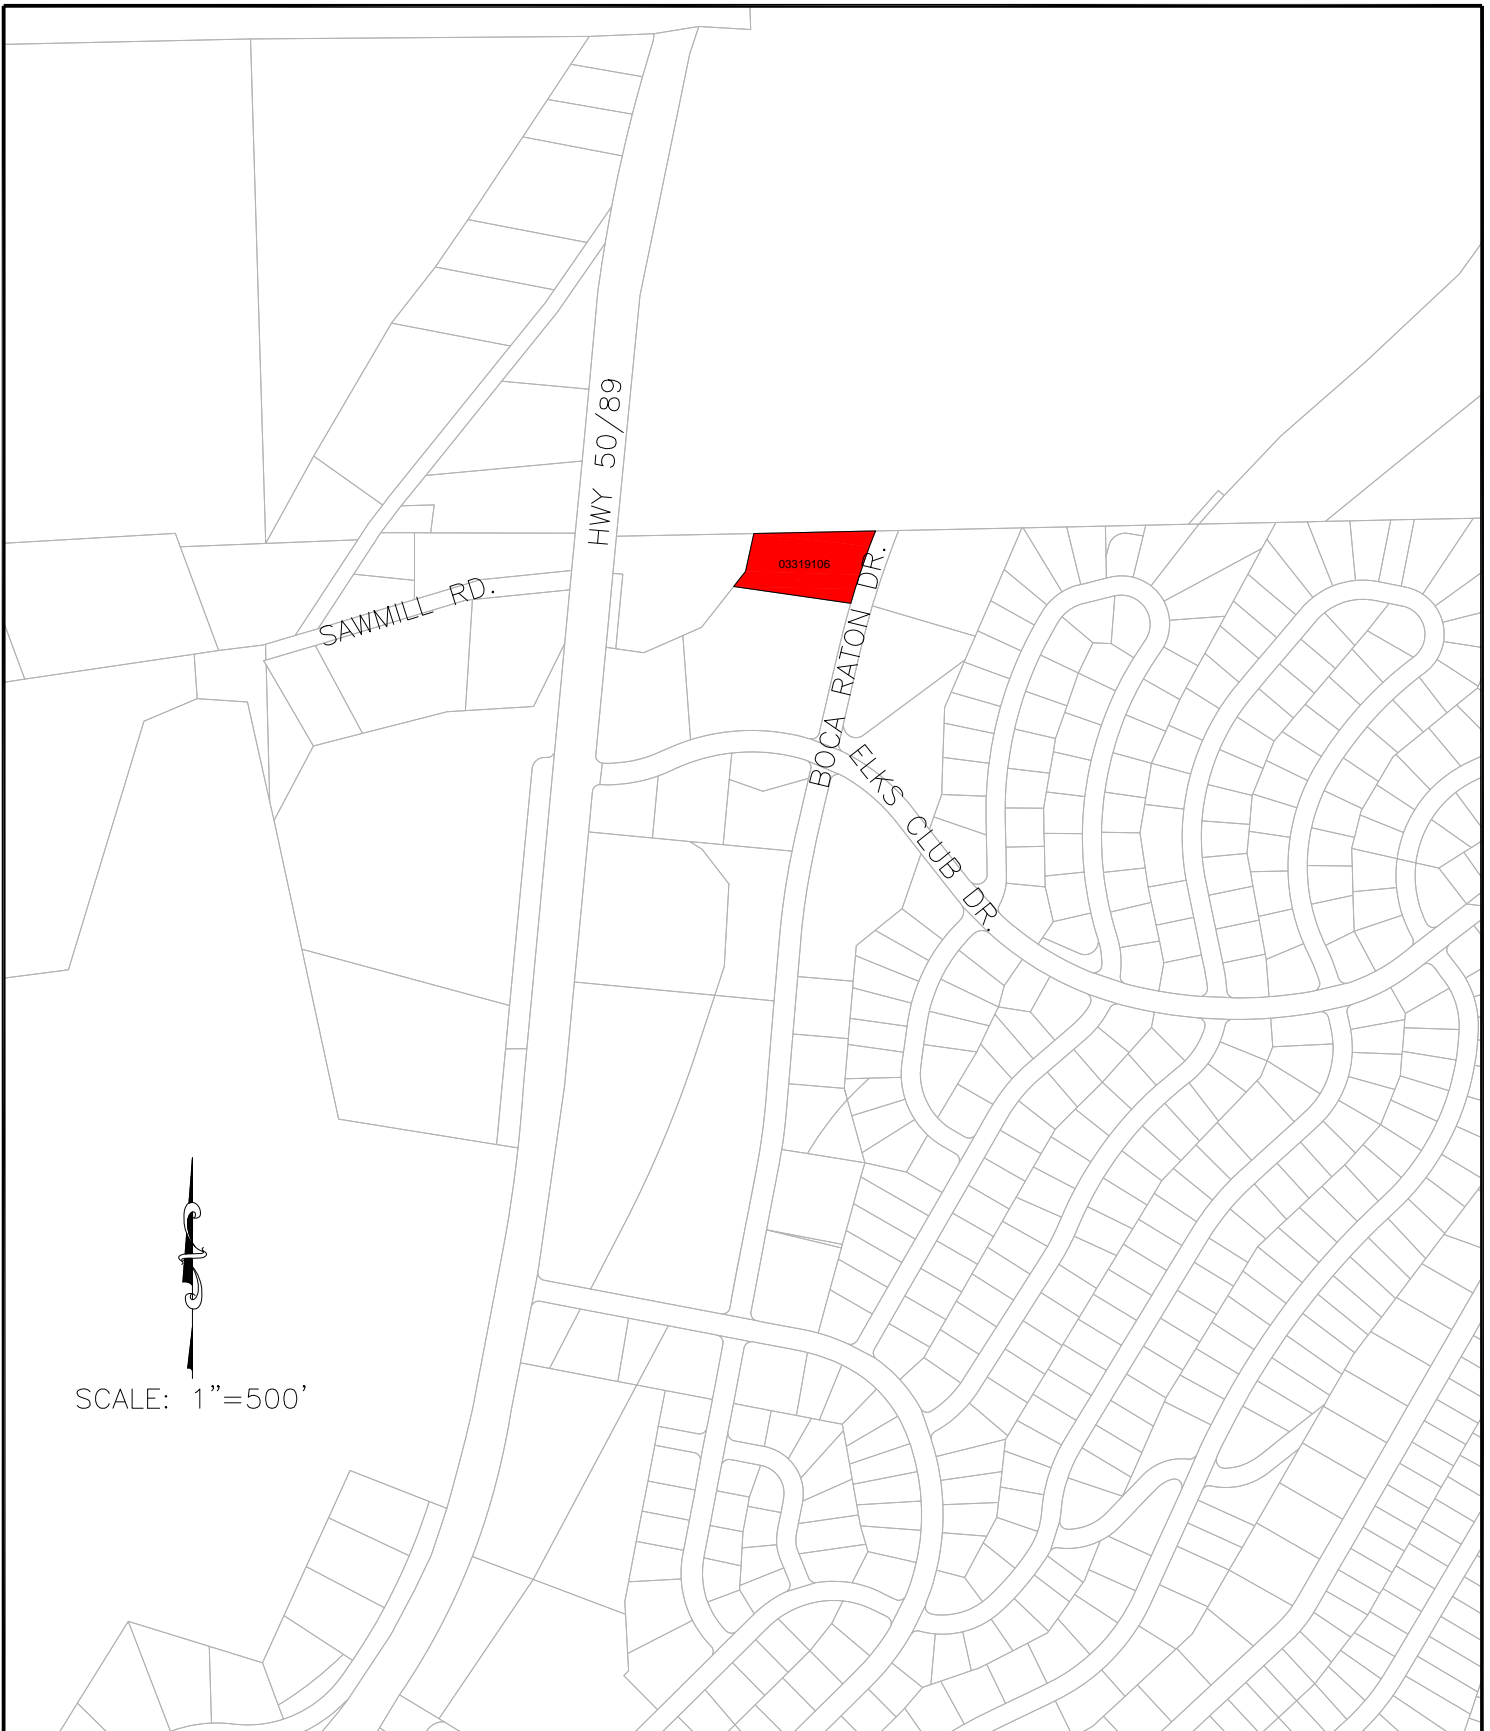

COUNTY OF EL DORADO  
 DEPARTMENT OF TRANSPORTATION  
 SOUTH LAKE TAHOE OFFICE

LAKE TAHOE BASIN  
 EL DORADO COUNTY OWNED LOTS

FIGURE


P-15

DATE: 8/20

PROJECT NO.:

BY: RW



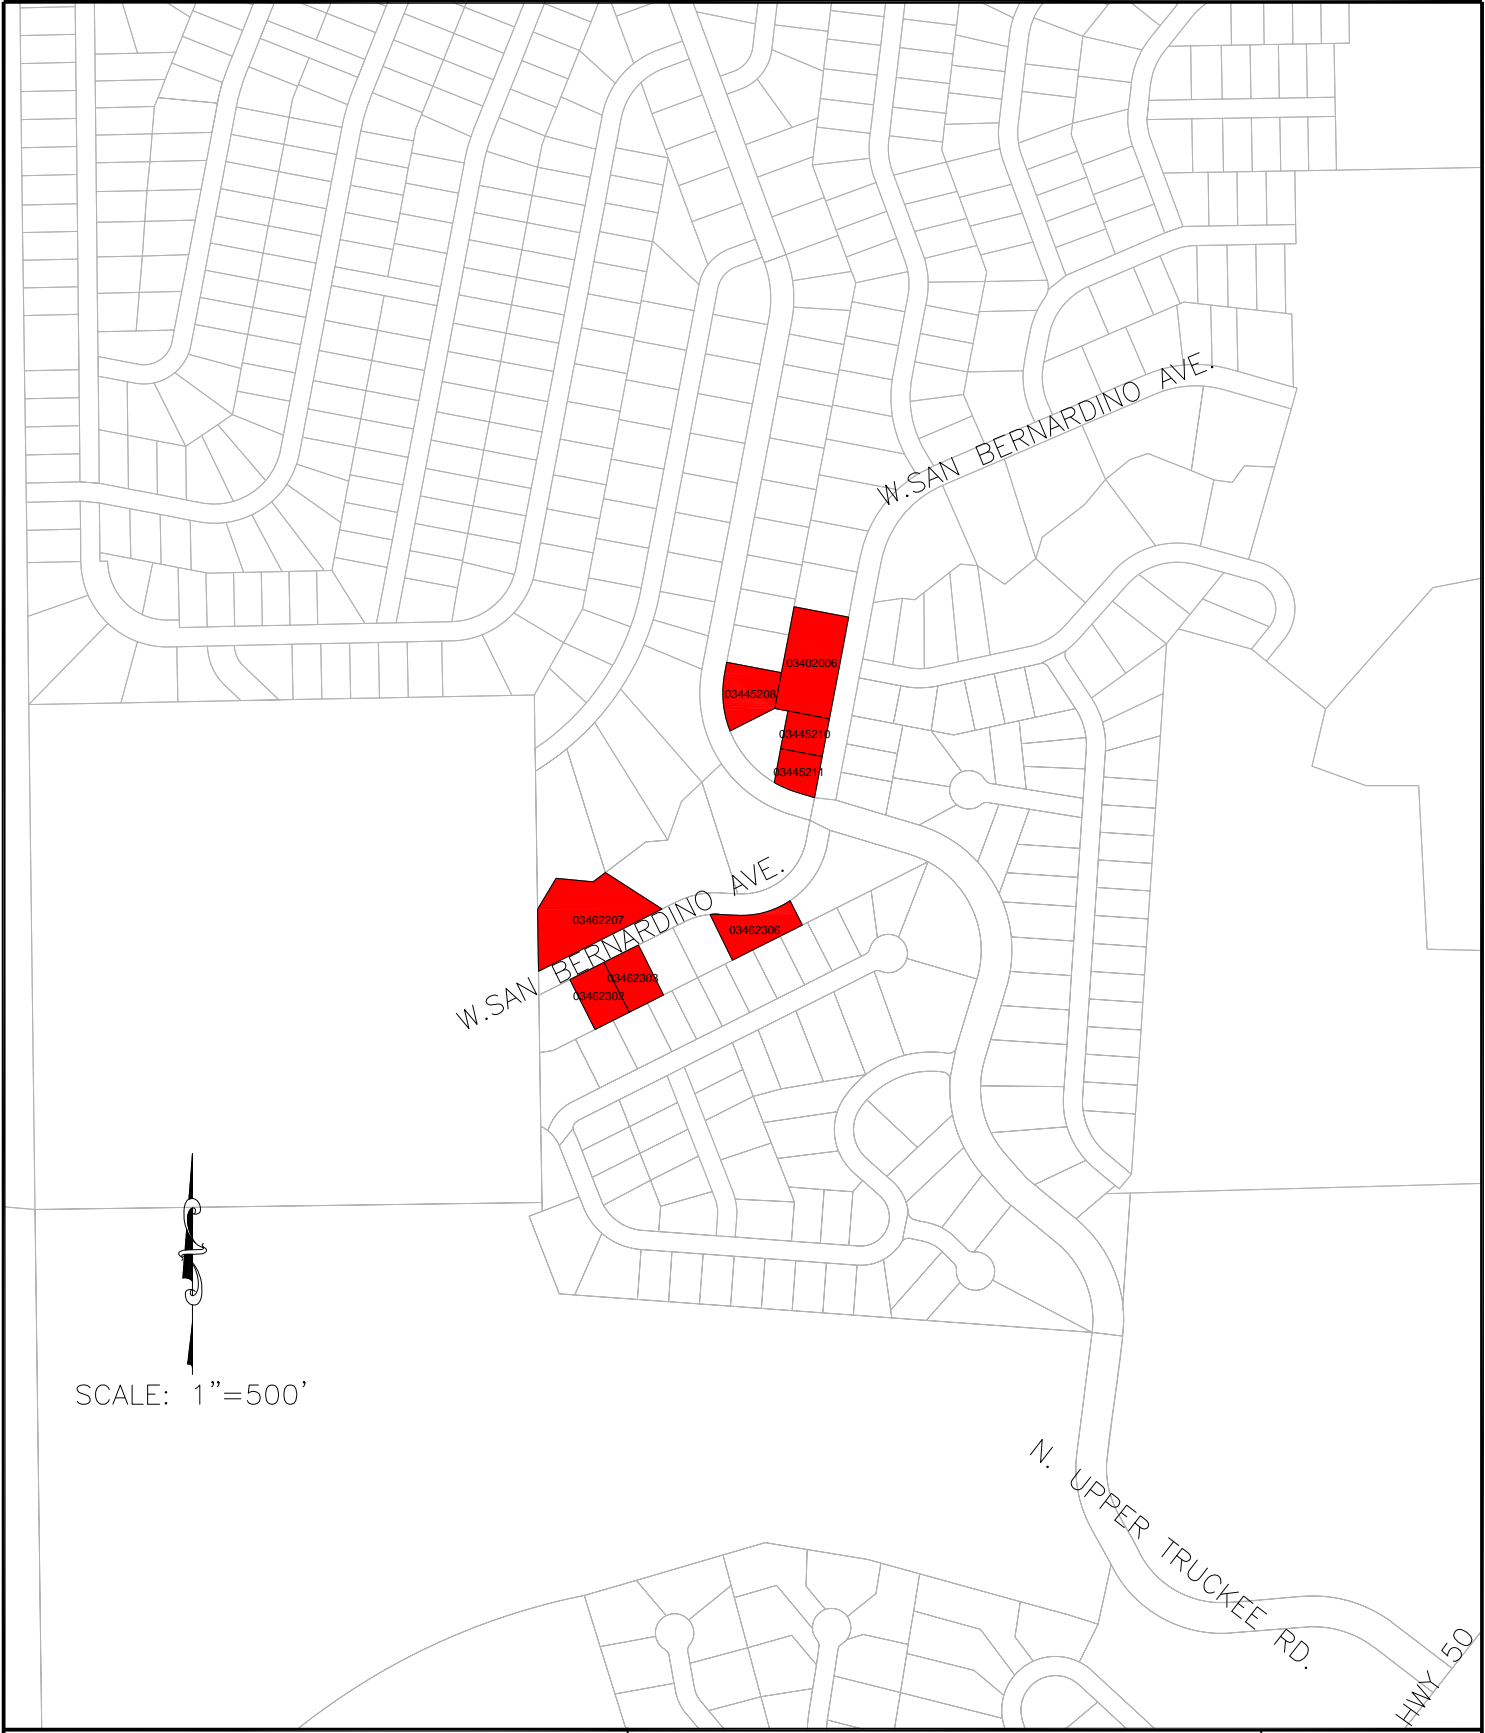

COUNTY OF EL DORADO  
DEPARTMENT OF TRANSPORTATION  
SOUTH LAKE TAHOE OFFICE

LAKE TAHOE BASIN  
EL DORADO COUNTY OWNED LOTS


FIGURE

P-16

DATE: 8/20

PROJECT NO.:

BY: RW

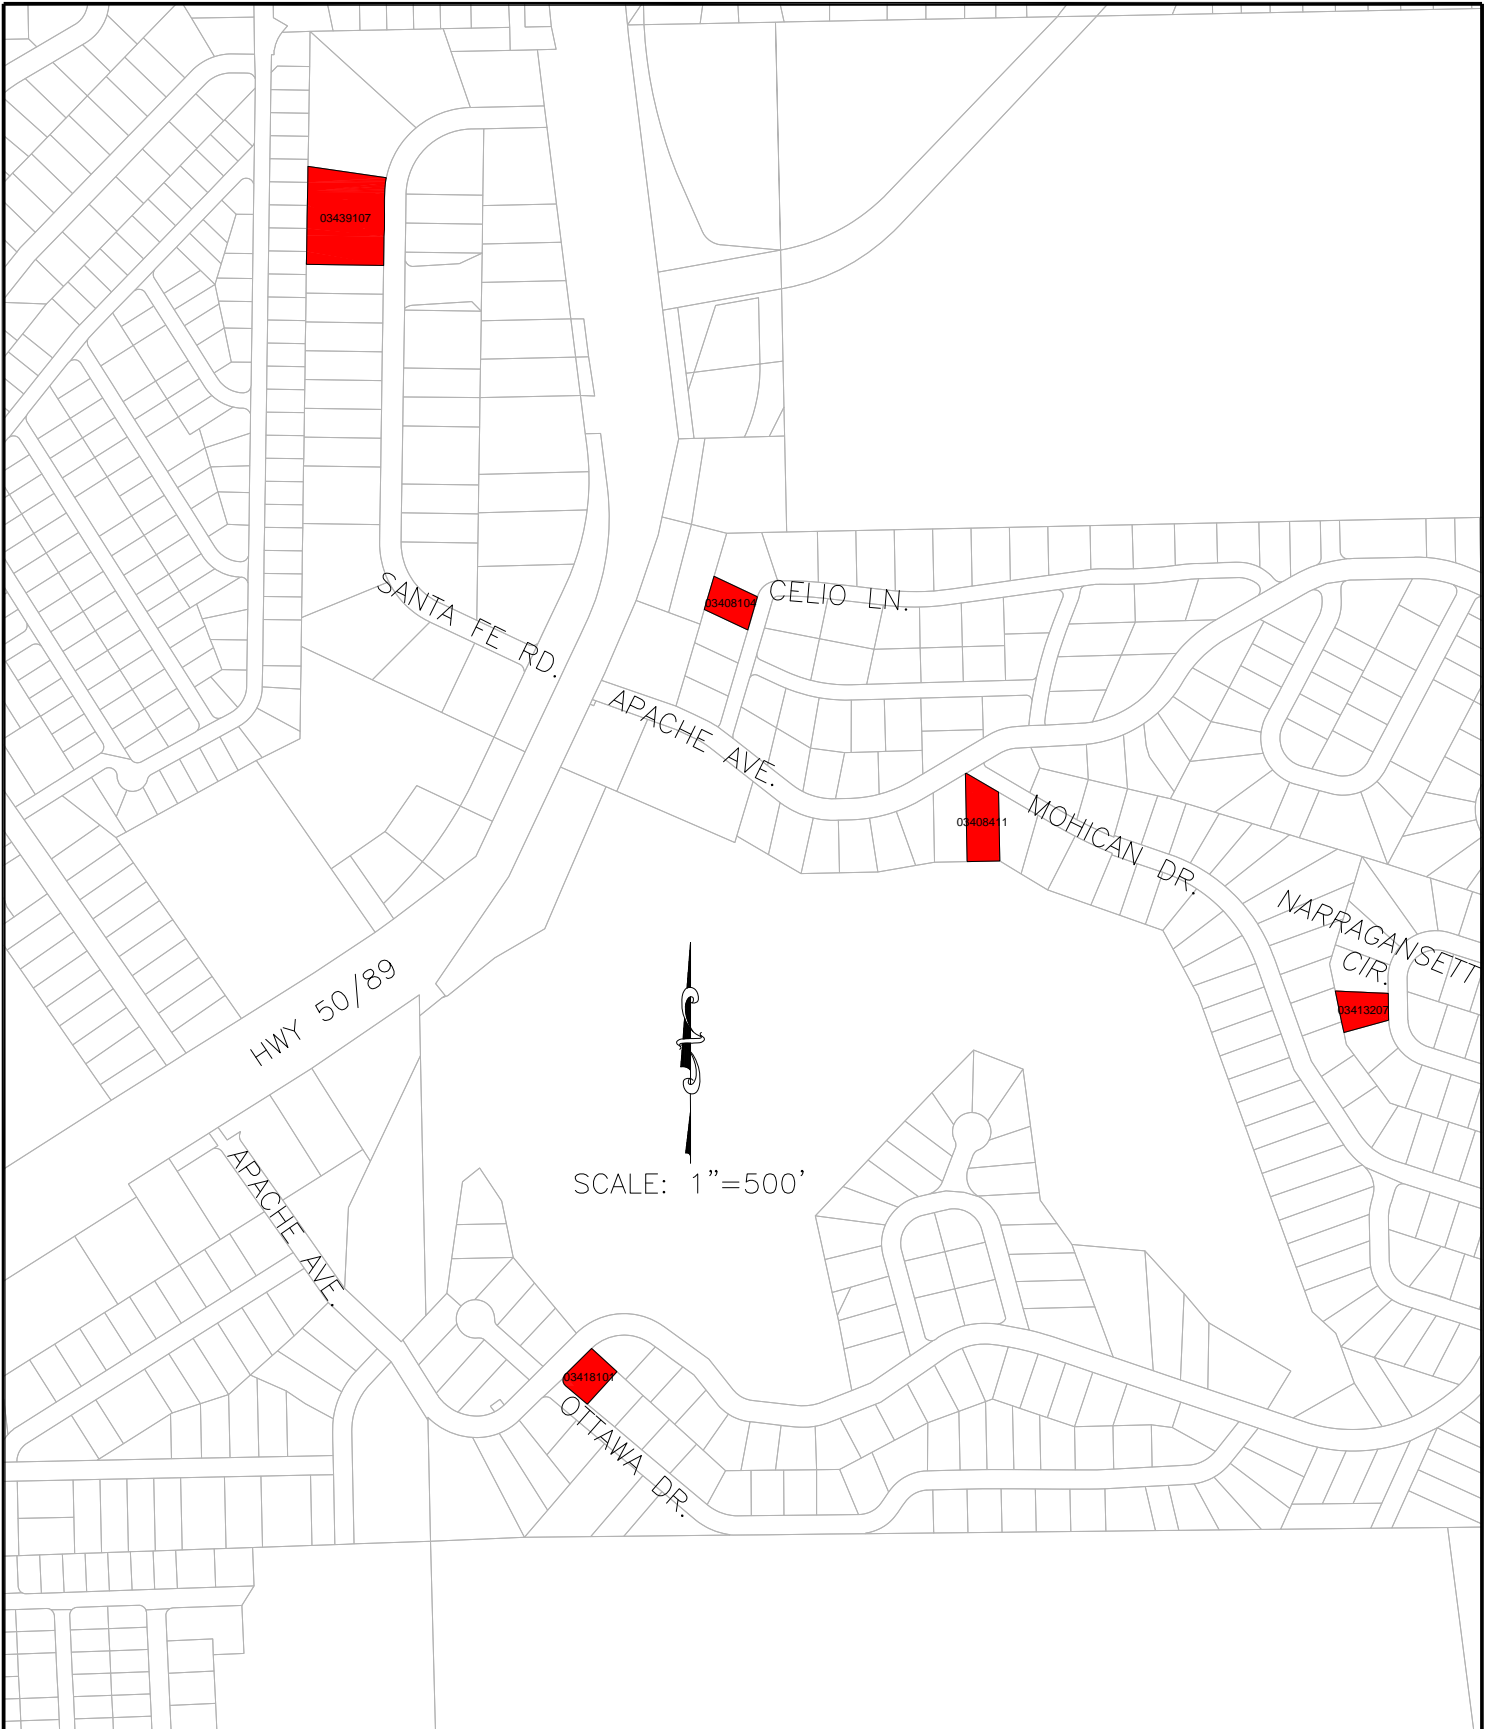

COUNTY OF EL DORADO  
 DEPARTMENT OF TRANSPORTATION  
 SOUTH LAKE TAHOE OFFICE

LAKE TAHOE BASIN  
 EL DORADO COUNTY OWNED LOTS

FIGURE

P-17

DATE: 8/20

PROJECT NO.:

BY: RW



NAHANE DR.

03528611

S UPPER TRUCKEE RD.

SR 89

SHAKORI DR.



SCALE: 1"=500'



COUNTY OF EL DORADO  
DEPARTMENT OF TRANSPORTATION  
SOUTH LAKE TAHOE OFFICE

LAKE TAHOE BASIN  
EL DORADO COUNTY OWNED LOTS

FIGURE

P-18

DATE: 8/20

PROJECT NO.:

BY: RW



COUNTY OF EL DORADO  
 DEPARTMENT OF TRANSPORTATION  
 SOUTH LAKE TAHOE OFFICE

LAKE TAHOE BASIN  
 EL DORADO COUNTY OWNED LOTS

FIGURE

P-19

DATE: 8/20

PROJECT NO.:

BY: RW