





**DETAIL A
(VICINITY OF POSTPILE)**
SCALE: 1"=100'

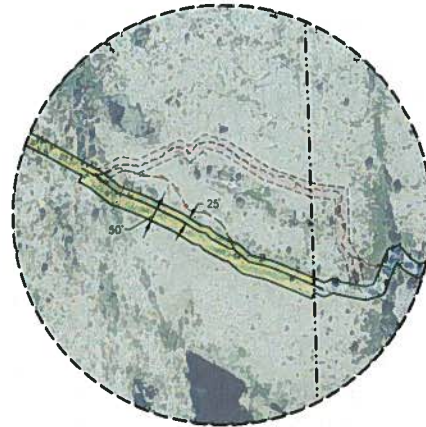

**DETAIL B
(VICINITY LITTLE SLUICE)**
SCALE: 1"=200'

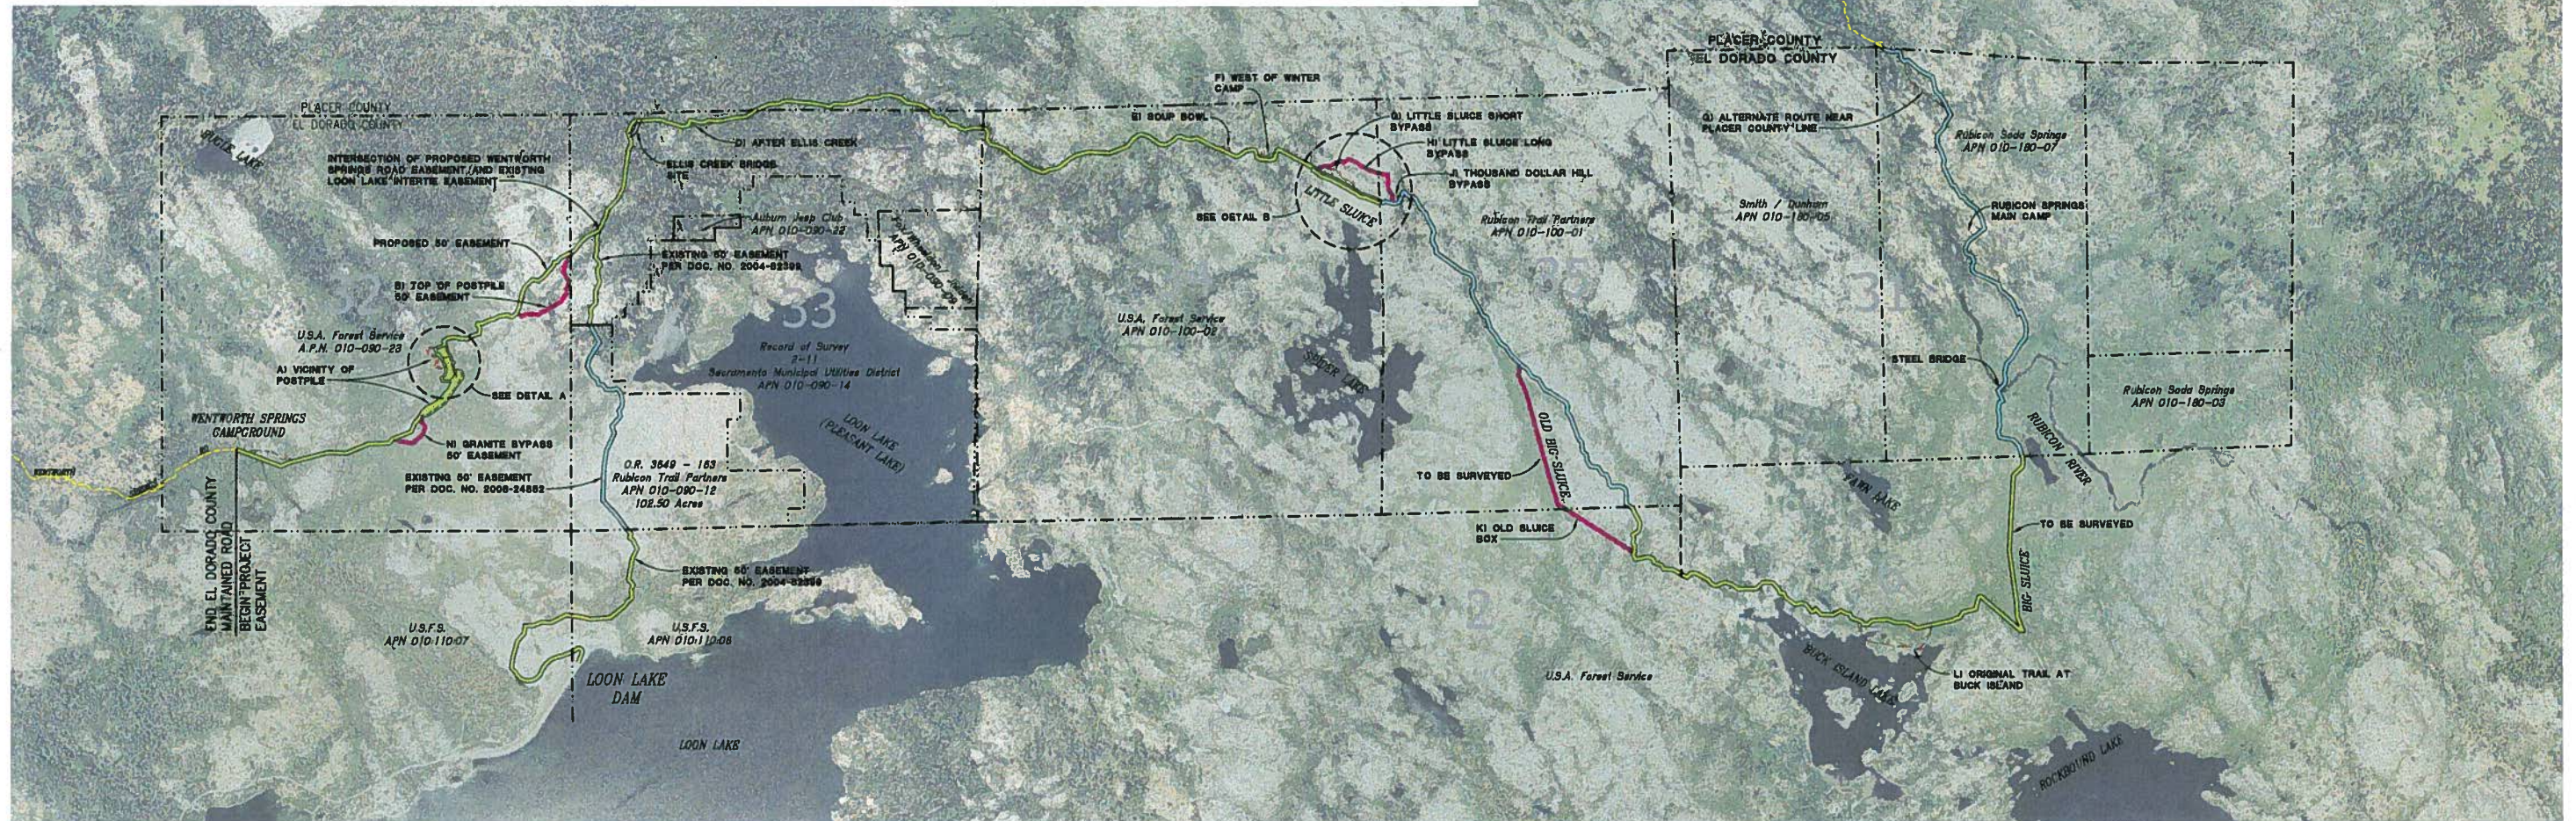

LEGEND:

- FOREST SERVICE EASEMENT, 50' WIDE UNLESS OTHERWISE NOTED
- PRIVATE EASEMENT, WIDTH TO BE DETERMINED UNLESS NOTED
- VARIANT

Drawing name: E:\Data\10 Projects\10418 Rubicon Trail Improvement\10418 Rubicon Trail Improvement\10418 Rubicon Trail Improvement\10418 Rubicon Trail Improvement.dwg User: jlp Date: 11/20/18 2:17 PM

FOR REDUCED PLANS ORIGINAL SCALE IS IN INCHES

SCALE: 1"=600'

PRELIMINARY



**EL DORADO COUNTY
DEPARTMENT OF TRANSPORTATION**

**RUBICON TRAIL
PROPOSED EASEMENT EXHIBIT**