

INDEX OF SHEETS




SHEET	PLAN SHEET	TITLE
1		TITLE SHEET
2-14	L-1 TO L-13	PLAN VIEW
15	C-1	CONSTRUCTION DETAILS
16	SPD-1	QUANTITY FOR PAVEMENT DELINEATION & SIGNS

**COUNTY OF EL DORADO, CA
COMMUNITY DEVELOPMENT AGENCY
TRANSPORTATION DIVISION**

**PROJECT PLANS FOR THE CONSTRUCTION OF
CLASS II BIKEWAY—GREEN VALLEY ROAD FROM
LOCH WAY TO PLEASANT GROVE MIDDLE SCHOOL**

IN THE COUNTY OF EL DORADO, DISTRICT 1 & 4

To be supplemented with Standard Plans and Specifications dated 2010, including the Revised Standard Specifications to the 2010 Standard Specifications, of the California Department of Transportation, unless otherwise noted.

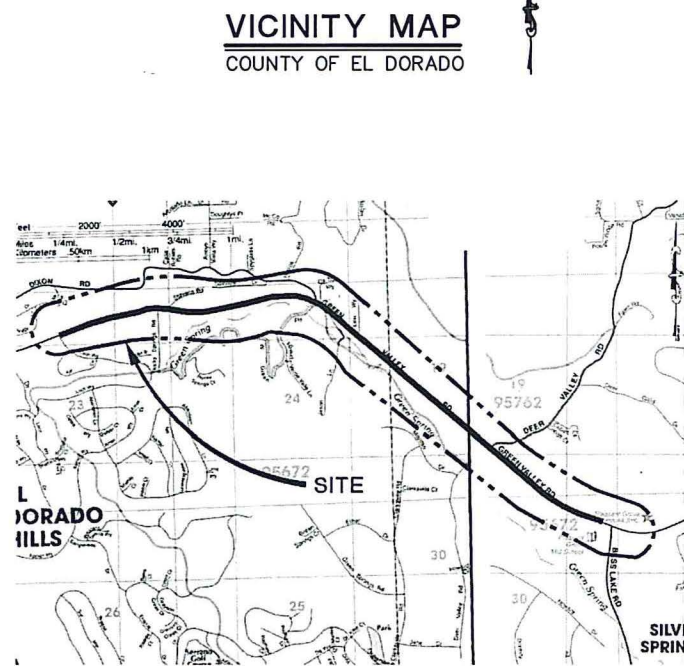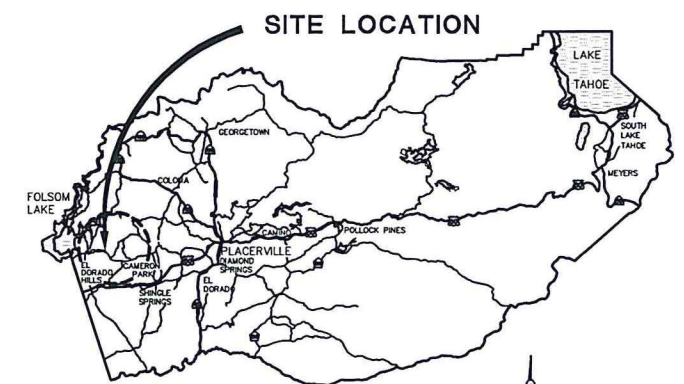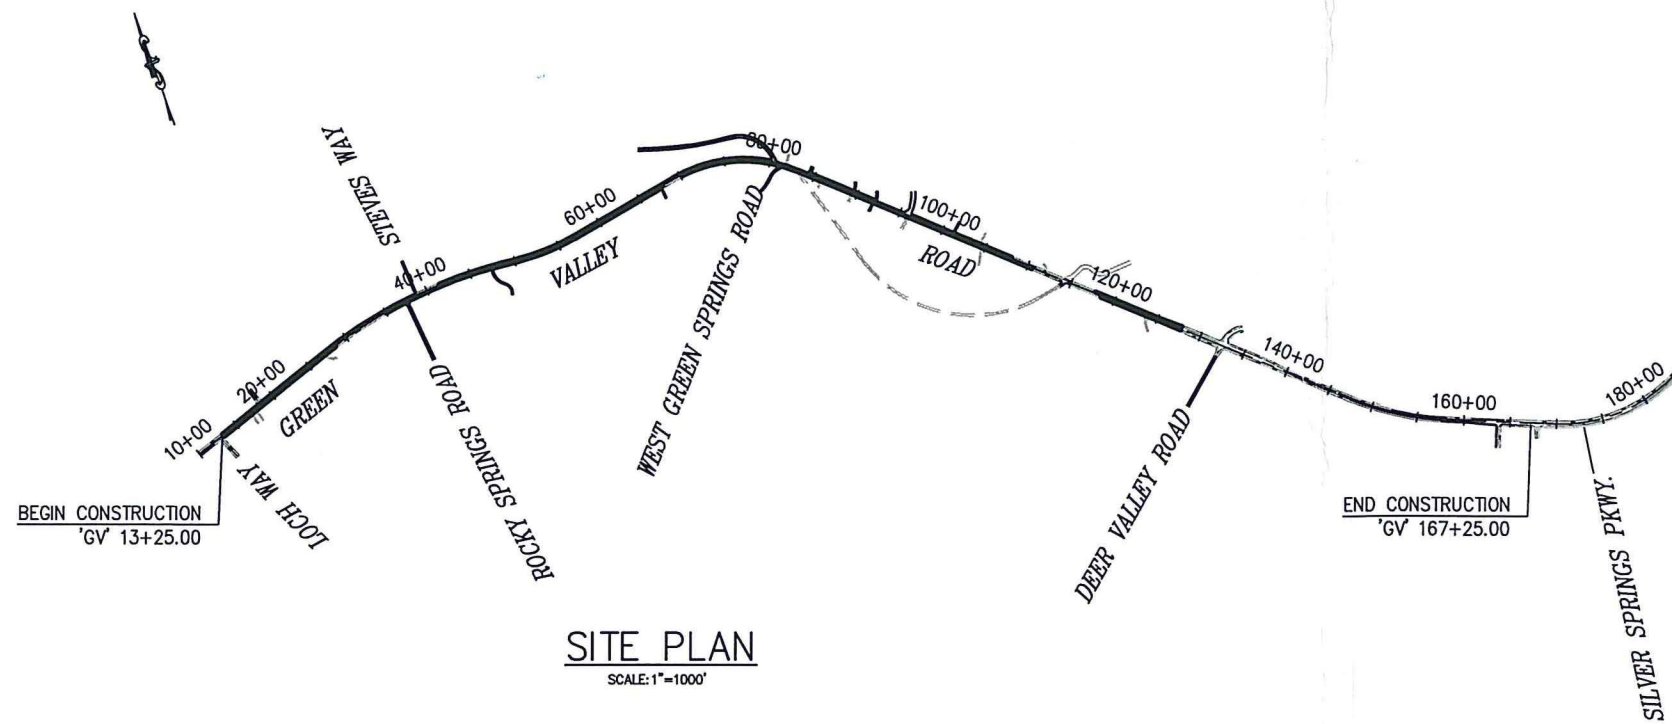

BOARD OF SUPERVISORS

I	II	III	IV	V
RON MIKULACO	SHIVA FRENTZEN	BRIAN VEERKAMP	MICHAEL RANALLI	SUE NOVASEL

**COUNTY OF EL DORADO
COMMUNITY DEVELOPMENT AGENCY
TRANSPORTATION DIVISION**

(530) 621-5900
2850 FAIRLANE CT
PLACERVILLE, CA 95667

ADOPTED AND APPROVED BY: *[Signature]* DATE: 12/8/15

BRIAN VEERKAMP, COUNTY BOARD OF SUPERVISORS

APPROVED BY: *[Signature]* DATE: 10/29/15

STEVEN M. PEDRETTI, DIRECTOR, COMMUNITY DEVELOPMENT AGENCY

MATTHEW D. SHELTER, P.E. NO. CS0652, DEPUTY DIRECTOR, ENGINEERING

CONTRACTOR'S LICENSE CLASSIFICATION: Bidders shall be properly licensed to perform the Work pursuant to the State Contractor's License Act (Business and Professions Code section 7000 et seq.) and shall possess a CLASS A LICENSE or equivalent combination of Classes required by the categories and type of Work included in the Contract Documents and Plans. If the Contractor possesses a Class A license instead of the equivalent combination of Classes required by the categories and type of work included in the Contract Documents and Plans, then the Contractor or a subcontractor must also possess a CLASS C27 "Landscaping Contractor" license. Failure of the successful Bidder to obtain proper and adequate licensing at the time bids are submitted shall constitute a failure to execute the Contract, and forfeiture as provided under that section.

REVISIONS

MARK	DATE	BY



[Signature]
DUSTIN W. HARRINGTON
REGISTERED CIVIL ENGINEER No. 71517
10/20/2015
DATE

PW NO. 15-31099 PROJECT NO. 72309
CLASS II BIKEWAY-GREEN VALLEY ROAD FROM LOCH WAY TO PLEASANT GROVE MIDDLE SCHOOL
TITLE SHEET
SHEET 1 OF 16