


# DIAMOND SPRINGS PARKWAY / SR 49 PHASING

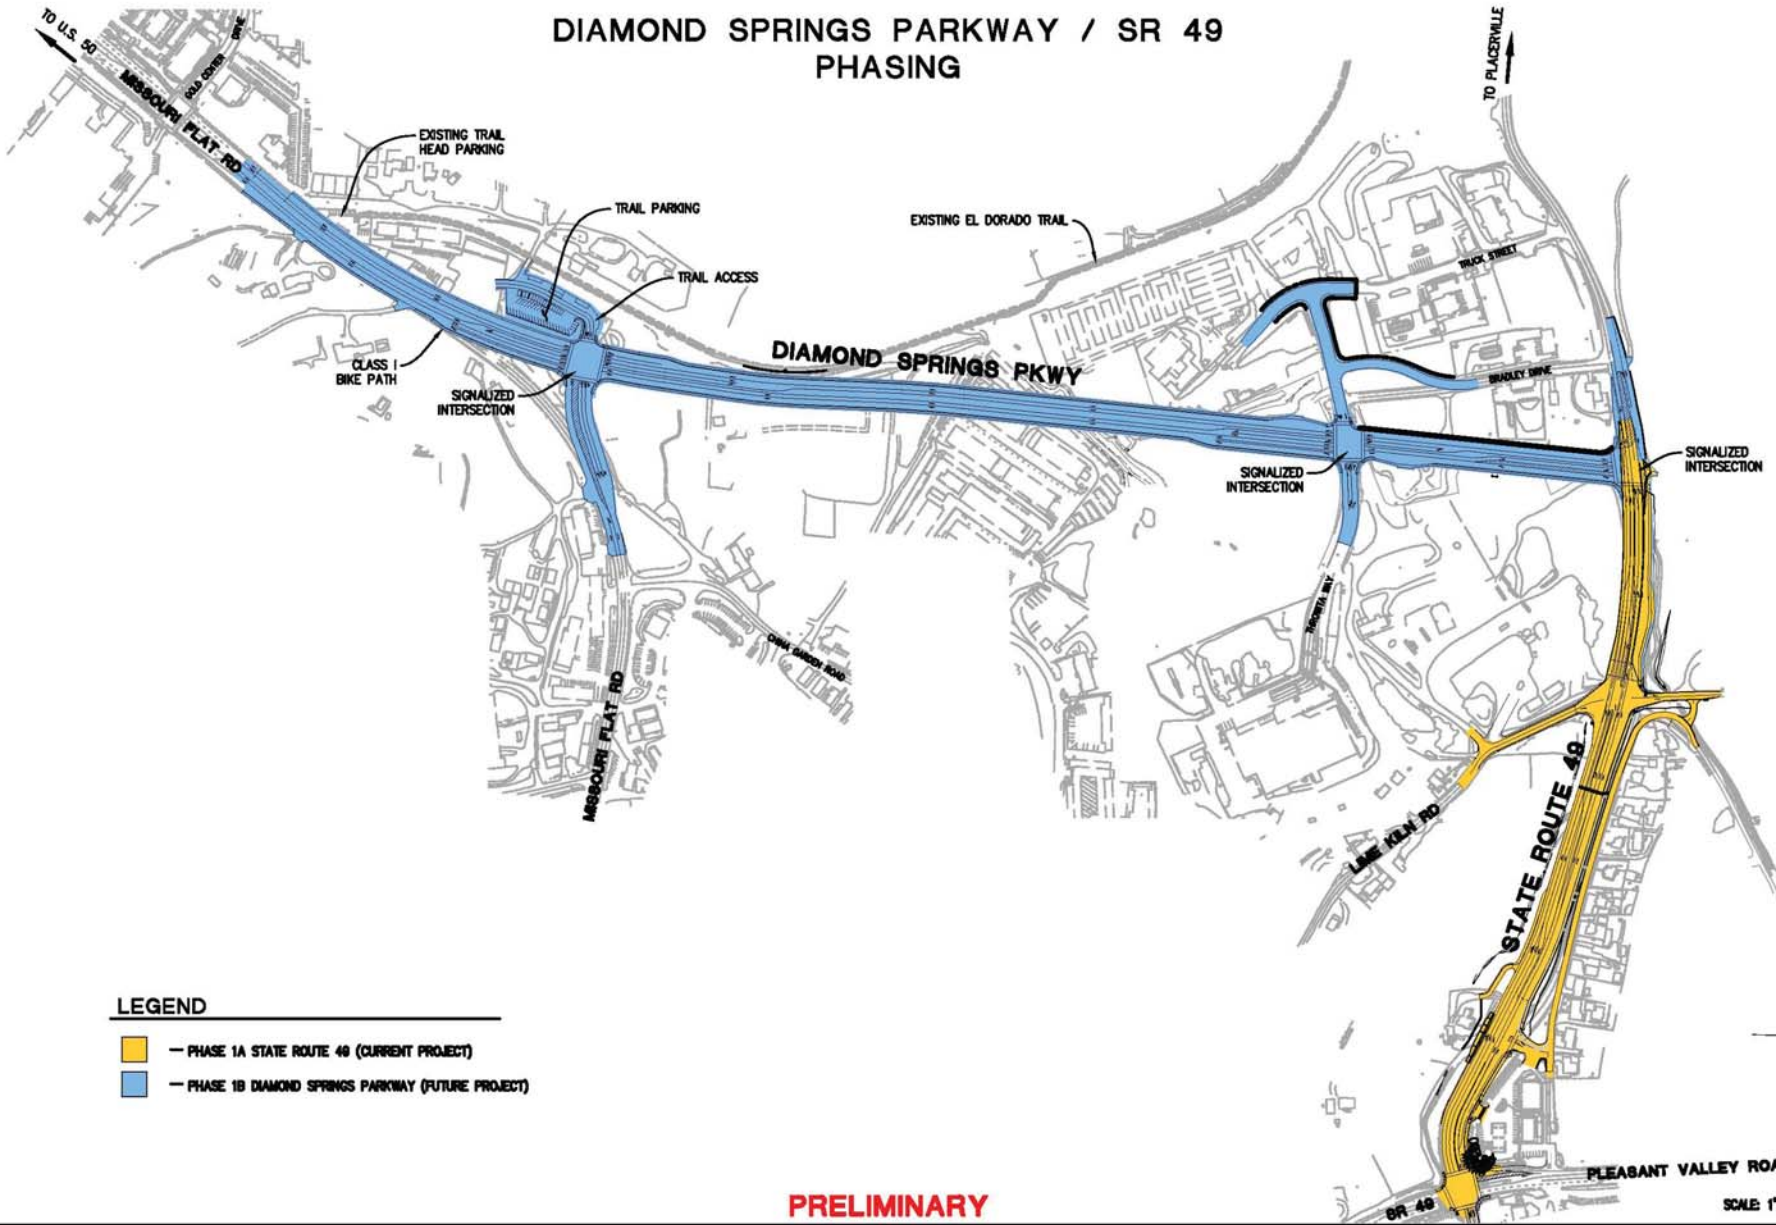

- LEGEND**
- PHASE 1A STATE ROUTE 49 (CURRENT PROJECT)
  - PHASE 1B DIAMOND SPRINGS PARKWAY (FUTURE PROJECT)

**PRELIMINARY**

SCALE: 1"=200'

Drawing Name: W:\Plans\Staff\GIS\Working\Overall Project with Phasing.dwg, Layout Tab: Overall Site, Last Saved: Wed, 07 Sep 2016 - 8:35am, Plotter: