



ORIGINAL SCALE IS IN INCHES
Drawing name: Z:\Civil 3D Projects\97018 Ponderosa Class II Sidewalk\CADD Files\Sheets\D-1.dwg Layout Tab: D-5 Feb 20, 2025 - 11:10am dmarkowski

FOR REDUCED PLANS

2
1
0

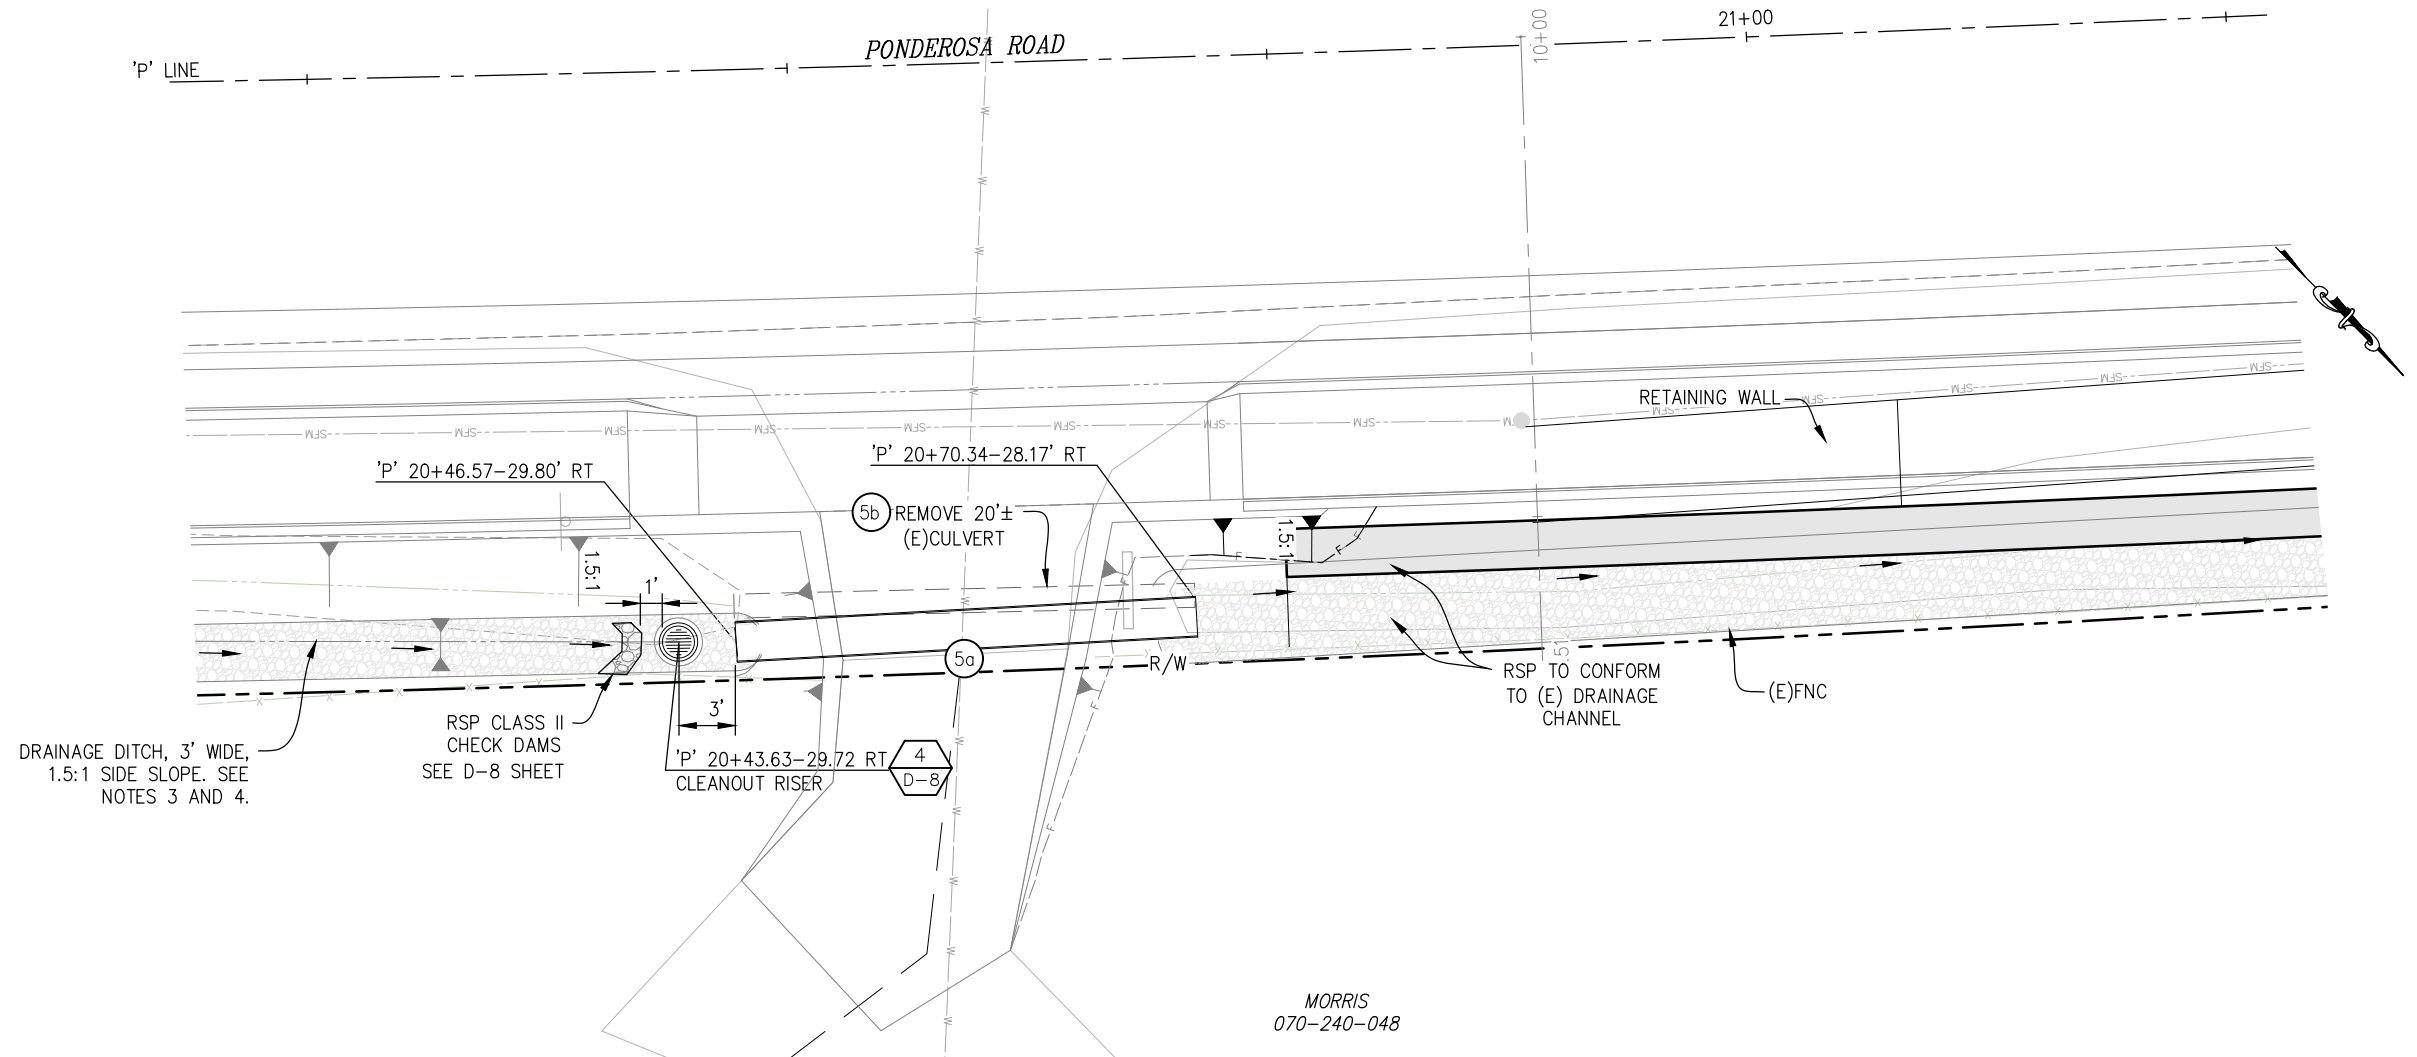


5 PLAN - DRAINAGE SYSTEM 5
SCALE: 1"=5'

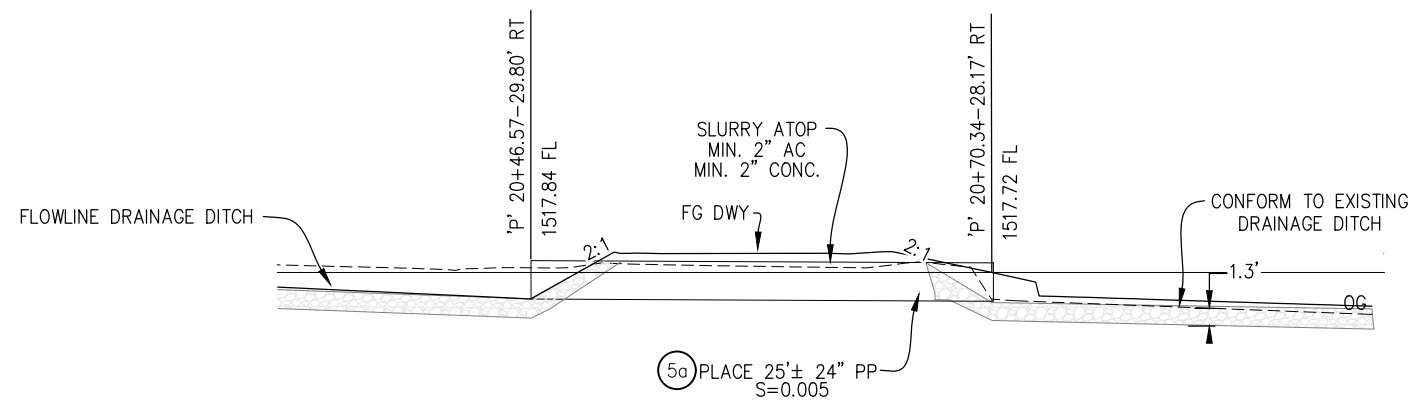

5 PROFILE - DRAINAGE SYSTEM 5
SCALE: 1"=5'

- NOTES:
1. STATION OFFSET CALLOUTS PER 'P' ALIGNMENT
 2. 2:1 FILL SLOPES ALONG DRIVEWAYS
 3. SEE SHEET D-8 FOR RSPV-DITCH STATIONING AND DETAILS.
 4. SEE SHEET D-8 FOR SUBDRAIN QUANTITIES.

DRAINAGE SYSTEM 5
SCALE : AS NOTED

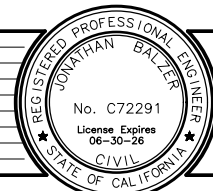

PREPARED UNDER THE SUPERVISION OF :

REGISTERED CIVIL ENGINEER

02/19/25

DATE:

DESIGNED: JB

DRAWN: DJ

CHECKED: JB

DATE: 2/12/25

ROAD NUMBER: 005




COUNTY OF EL DORADO
DEPARTMENT OF TRANSPORTATION

PONDEROSA ROAD BICYCLE AND
PEDESTRIAN IMPROVEMENTS

25-0282 Revised E 1 of 15

SHEET
D-5
32 OF 46
W.O. No.
36109009

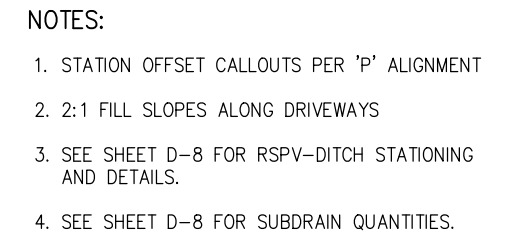

DESIGNED: JB	DRAWN: DJ
CHECKED: JB	DATE: 2/12/25
ROAD NUMBER: 005	





PONDEROSA ROAD BICYCLE AND PEDESTRIAN IMPROVEMENTS

SHEET
D-6
33 OF 46
I. No.
36109009

ORIGINAL SCALE IS IN INCHES
Drawing name: Z:\Civil 3D Projects\97018 Ponderosa Cross II Sidewalk\CADD Files\Sheets\D-1.dwg Layout Tab: D-7 Feb 20, 2025 - 11:11am dmarkowski

FOR REDUCED PLANS
2
1
0

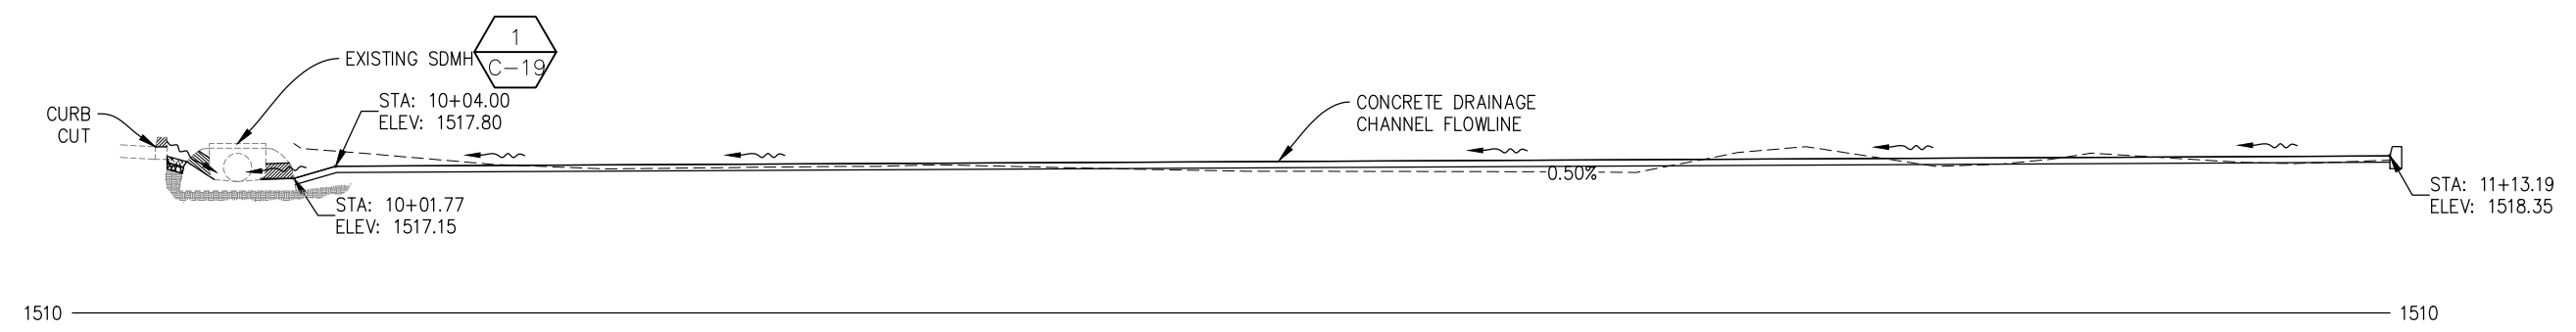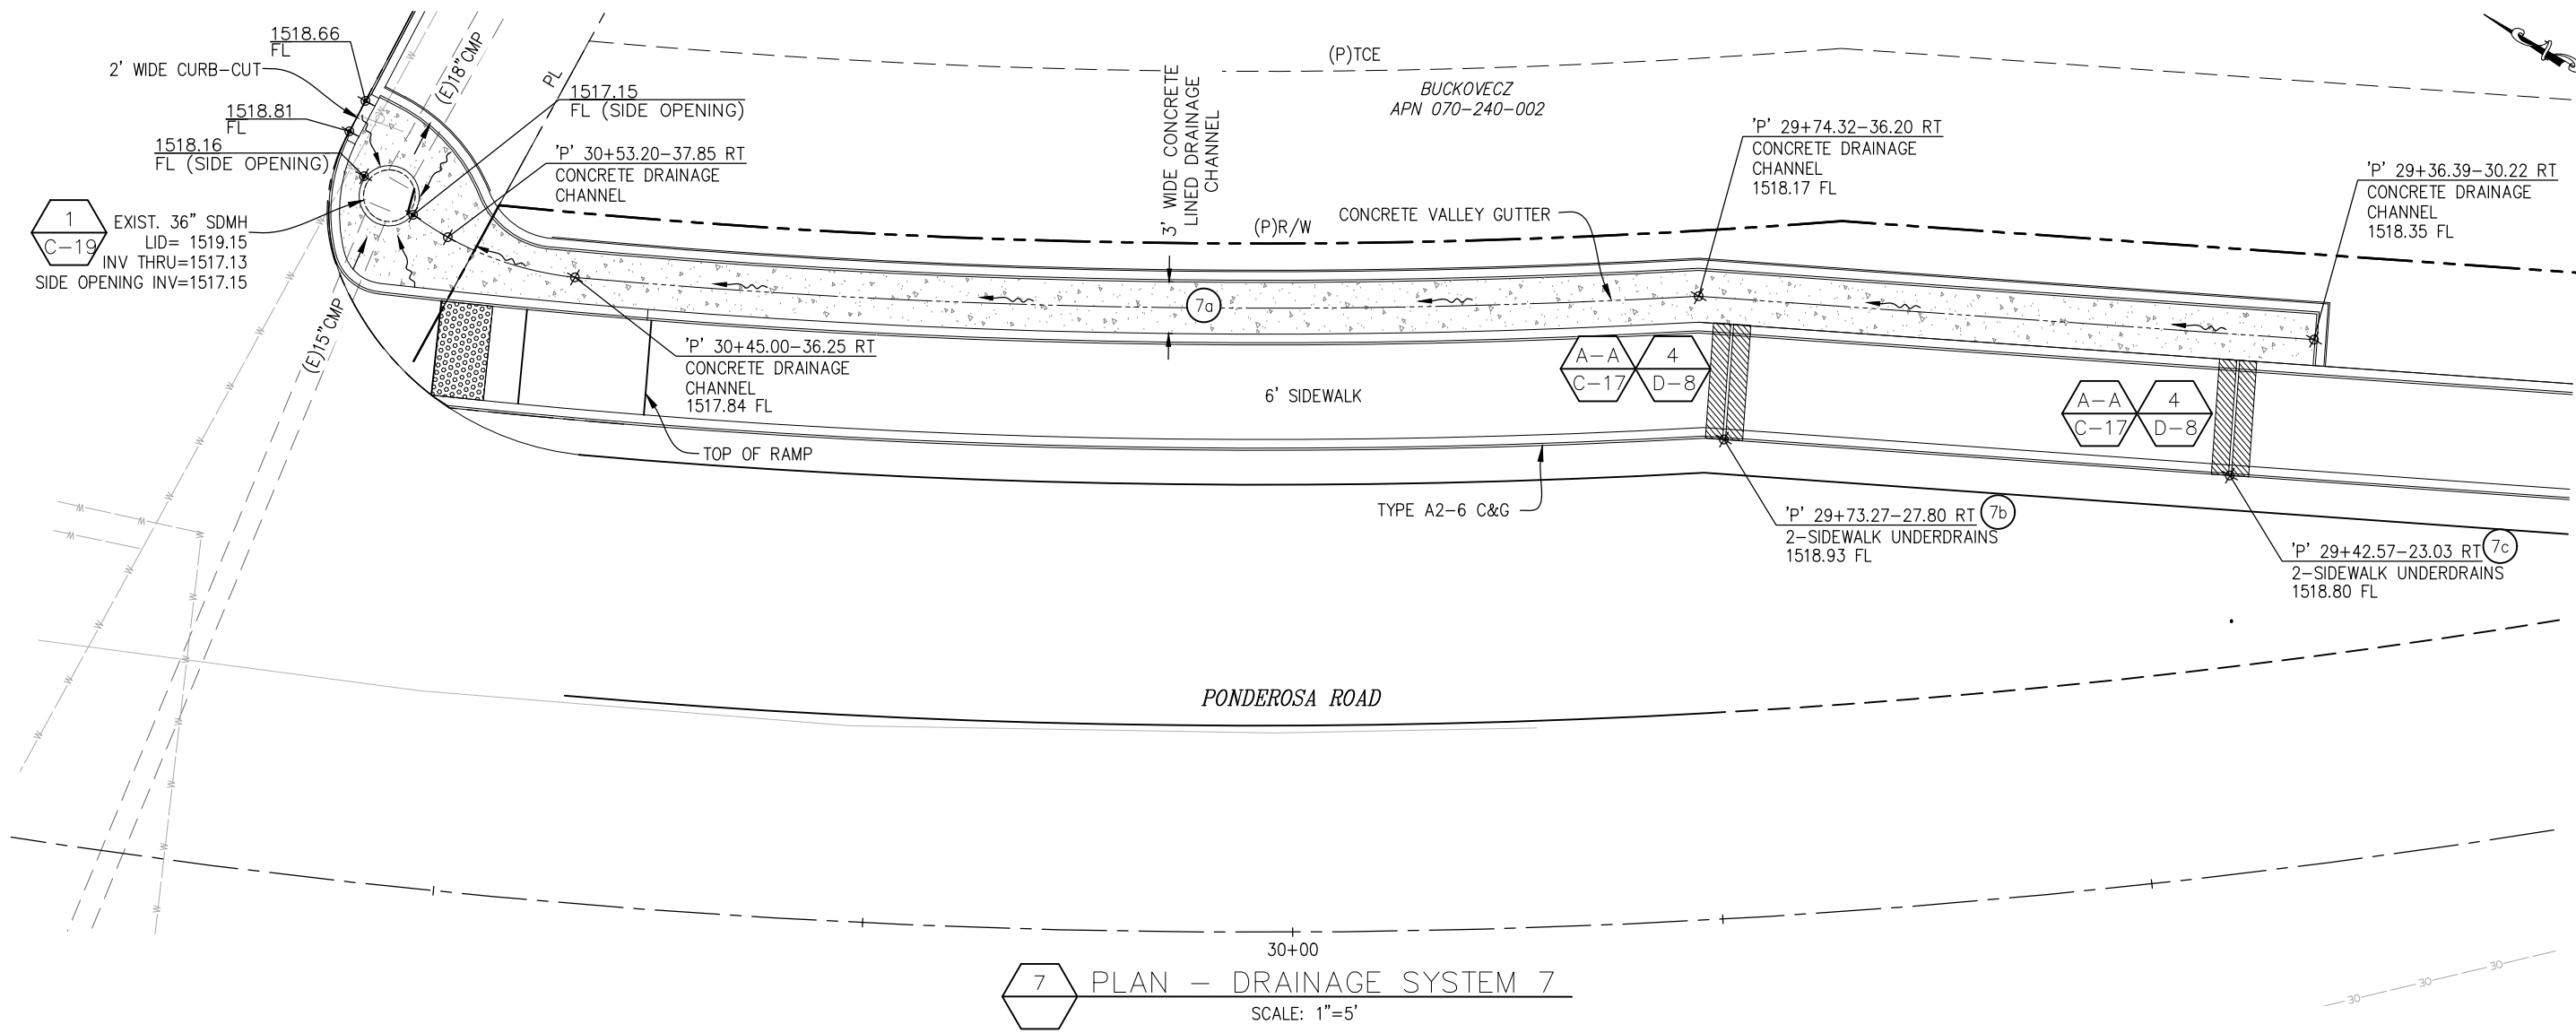

- NOTES:
1. STATION OFFSET CALLOUTS PER 'P' ALIGNMENT
 2. 2:1 FILL SLOPES ALONG DRIVEWAYS

REVISION	NUMBER	DATE	DESCRIPTION	BY



PREPARED UNDER THE SUPERVISION OF :
REGISTERED CIVIL ENGINEER
DATE: 02/19/25

DESIGNED: JB
DRAWN: DJ
CHECKED: JB
DATE: 2/12/25
ROAD NUMBER: 005



COUNTY OF EL DORADO
DEPARTMENT OF TRANSPORTATION

PONDEROSA ROAD BICYCLE AND
PEDESTRIAN IMPROVEMENTS


25-0282 Revised E 3 of 15

SHEET
D-7
34 OF 46
W.O. No.
36109009


ORIGINAL SCALE IS IN INCHES
Drawing name: Z:\Civil 3D Projects\97018 Ponderosa Class II Sidewalk\CADD Files\Sheets\D-1.dwg Layout Tab: D-8 Feb 20, 2025 -- 11:11am dmarkowski

FOR REDUCED PLANS


2
1
0

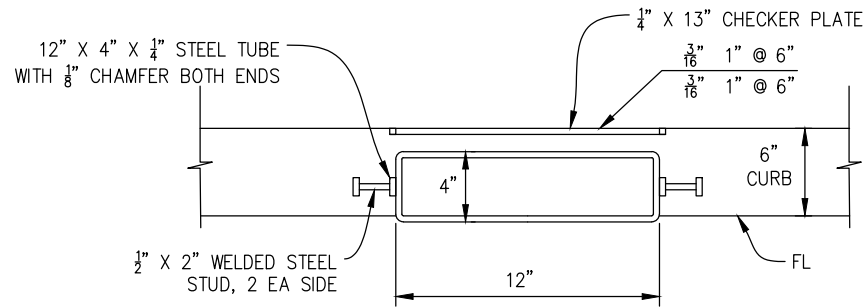

SECTION B-B
NOT TO SCALE

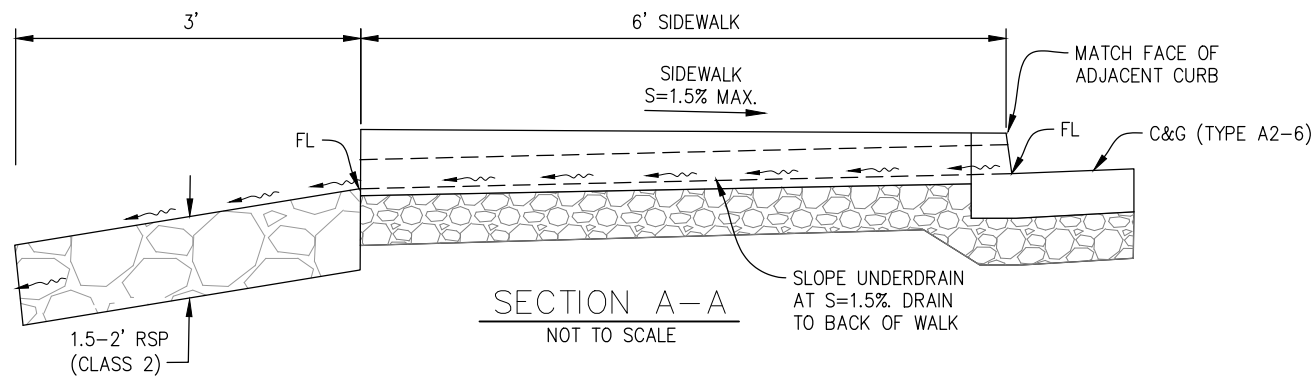

SECTION A-A
NOT TO SCALE

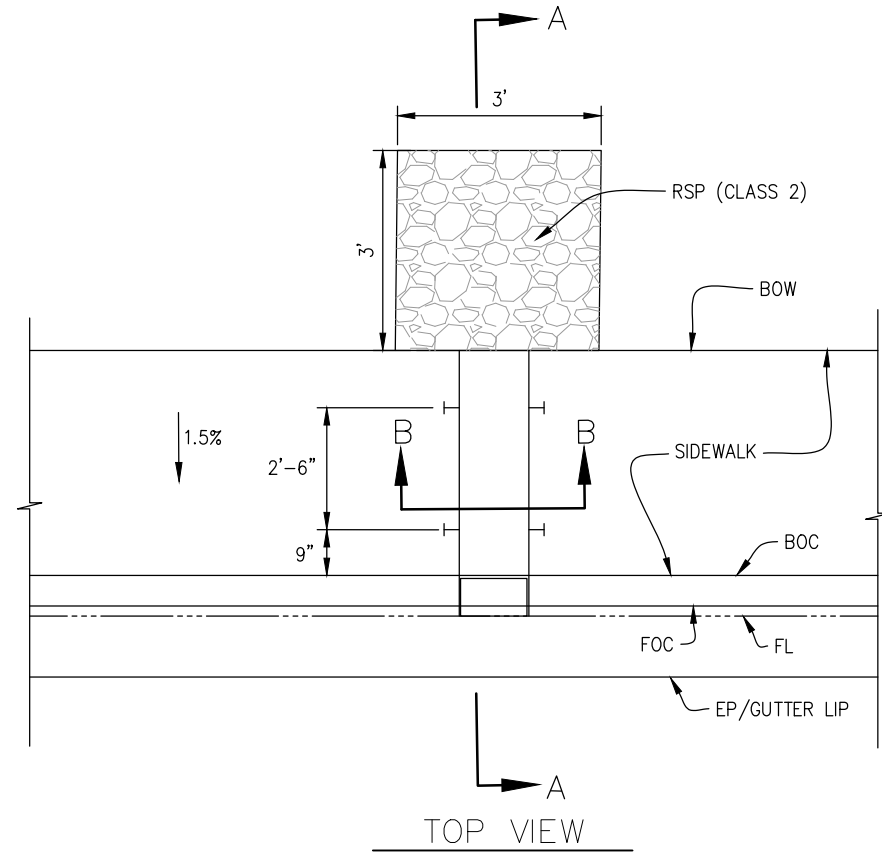


TOP VIEW


4 UNDER SIDEWALK DRAIN
NO SCALE

Subdrain Quantities							
Segment	Begin Sta.	End Sta.	RSP V-Ditch LF	Cross Section	24" Perferated Pipe	RSP Class II (CY)	RSP Fabric (SYD)
1	12+25	13+50	125	D-8, #3 RSP V-Ditch		24	69
2	14+52	16+45	193	D-8, #2 V-Ditch Subdrain	193	27	193
3	16+93	18+65	172	D-8, #2 V-Ditch Subdrain	172	41	287
4	19+00	19+53	53	D-8, #2 V-Ditch Subdrain	53	13	88
5	19+83	20+44	61	D-8, #2 V-Ditch Subdrain	61	14	102
6	20+70	23+16	243	D-8, #3 RSP V-Ditch		46	137
Total:			847		479	165	876


SUBDRAIN QUANTITIES TABLE

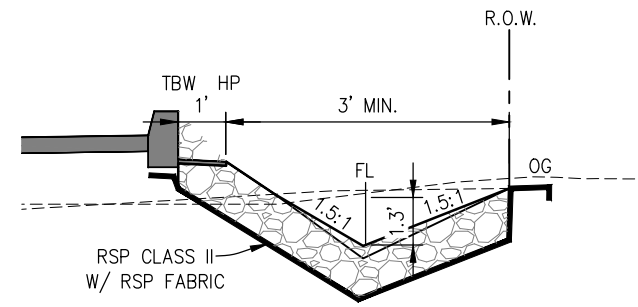

3 RSP V-DITCH
RSP V-DITCH SCALE: NTS
STA 12+25 TO 13+50
STA 20+70 TO 23+16

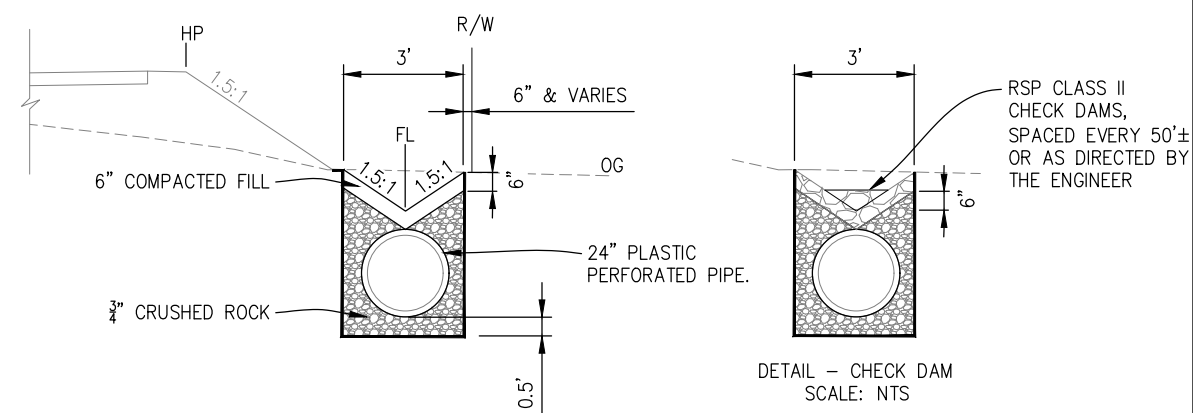

2 V-DITCH SUBDRAIN
DRAINAGE DITCH SCALE: NTS
STA. 14+52 TO 16+45
STA. 16+93 TO 18+65
STA. 19+00 TO 19+53
STA. 19+83 TO 20+44

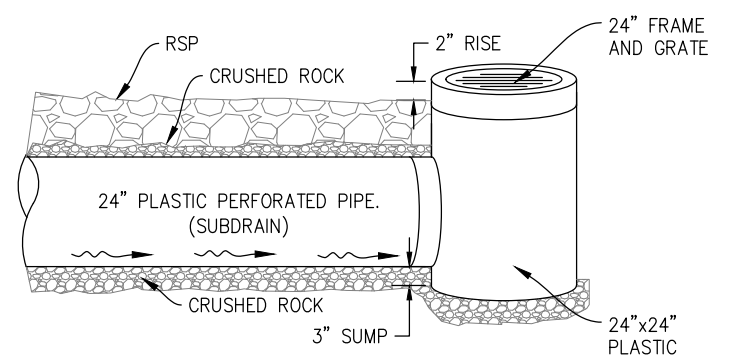

1 SUBDRAIN CLEAN-OUT RISER
SCALE: NTS
STA 15+59
STA 18+65
STA 19+53
STA 20+44

DRAINAGE DETAILS
SCALE : AS NOTED



PREPARED UNDER THE SUPERVISION OF :
[Signature]
REGISTERED CIVIL ENGINEER
02/19/25
DATE:

DESIGNED: JB
DRAWN: DJ
CHECKED: JB
DATE: 2/12/25
ROAD NUMBER: 005



COUNTY OF EL DORADO
DEPARTMENT OF TRANSPORTATION

PONDEROSA ROAD BICYCLE AND
PEDESTRIAN IMPROVEMENTS

25-0282 Revised E 4 of 15

SHEET
D-8
35 OF 46
W.D. No. 36109009

REVISION	NUMBER	DATE	DESCRIPTION	BY



PREPARED UNDER THE SUPERVISION OF :

REGISTERED CIVIL ENGINEER

02/19/25

DATE:

DESIGNED: JB

DRAWN: DJ

CHECKED: JB

DATE: 2/12/25

ROAD NUMBER: 005



COUNTY OF EL DORADO

DEPARTMENT OF TRANSPORTATION

PONDEROSA ROAD BICYCLE AND PEDESTRIAN IMPROVEMENTS

25-0282 Revised E 5 of 15

SHEET

D-9

36 OF 46

W.O. No. 36109009

PLAN SHEET NO.	SYSTEM NO.	DRAINAGE UNIT	18" ELLIPTICAL CONCRETE PIPE	18" PLASTIC PIPE	36" OCPI	24" PLASTIC PIPE	12" SIDEWALK UNDER DRAINS	TYPE G0 DI	TYPE G1 DI	TYPE G2 DI (MODIFIED)	MISC CONCRETE [N]	REMOVE (E)12" CMP	REMOVE (E)15" CMP	3' WIDE CONCRETE DRAINAGE CHANNEL	CALTRANS STANDARD PLAN OR DETAIL REFERENCES	SLOPE	STATION	DRAINAGE UNIT	SYSTEM NO.	PLAN SHEET NO.
			LF	LF	EA	EA	EA	EA	EA	EA	CY	LF	LF	LF						
D-1	1	a			1										D75B		11+95.29-34.52' RT			
		b	56					1							D72E	S=0.02	12+50.00-18.00' RT		1	D-1
		c																		
		d	104													S=0.02				
D-2	1	e			1										D75B		13+52.20-32.21' RT		1	D-2
		f	100													S=0.005				
D-3	2	a					2									S=0.015	15+54.00-17.00' RT	a	2	D-3
		b	45									29				S=0.005		b		
		c																c		
D-4	3	a				31										S=0.01		a	3	D-4
		b										20						b		
D-4	4	a				25										S=0.005		a	4	D-4
		b										24						b		
D-5	5	a				25										S=0.005		a	5	D-5
		b											20					b		
		c																		
		d			1				1						D72B		23+72.00-17' RT	a		
		e					2								D75B		23+72.47-26.07' RT	b		
		f					2										24+23.50-17' RT	c		
		g	126					1									25+50.00-17' RT	d		
		h	50												D72E	S=0.005	23+13.54-17' RT	e		
		i														S=0.005		f		
		j								1							25+50.00-26.07' RT	g		
		k								1							24+23.38-25.71' RT	h		
		l												115				i		
D-7	7	a					2											a	7	D-7
		b					2											b		
		c																c		
BID QUANTITY			145	336	3	81	10	2	1	2	1	73	20	115						

NOTES:

1. STATION OFFSET CALLOUTS PER 'P' ALIGNMENT

2. OVAL CONCRETE ELLIPTICAL PIPE TO BE FOR 18" EQUIVALENT DIAMETER


[N] NOT FOR SEPARATE BID ITEM. FOR INFORMATION ONLY

DRAINAGE QUANTITIES


SCALE : AS NOTED

ORIGINAL SCALE: 1"=10' H, V
Drawing name: Z:\Civil 3D Projects\97018 Ponderosa Class II Sidewalk\CADD Files\Sheets\R-2.dwg Layout Tab: R-1 Feb 20, 2025 11:11am dmarkowski

FOR REDUCED PLANS
0 1 2

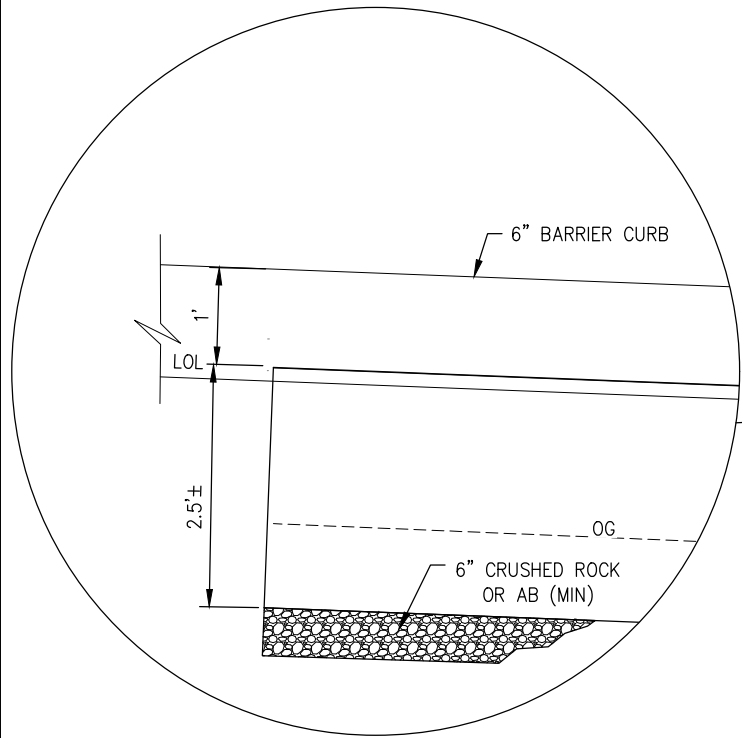


DETAIL

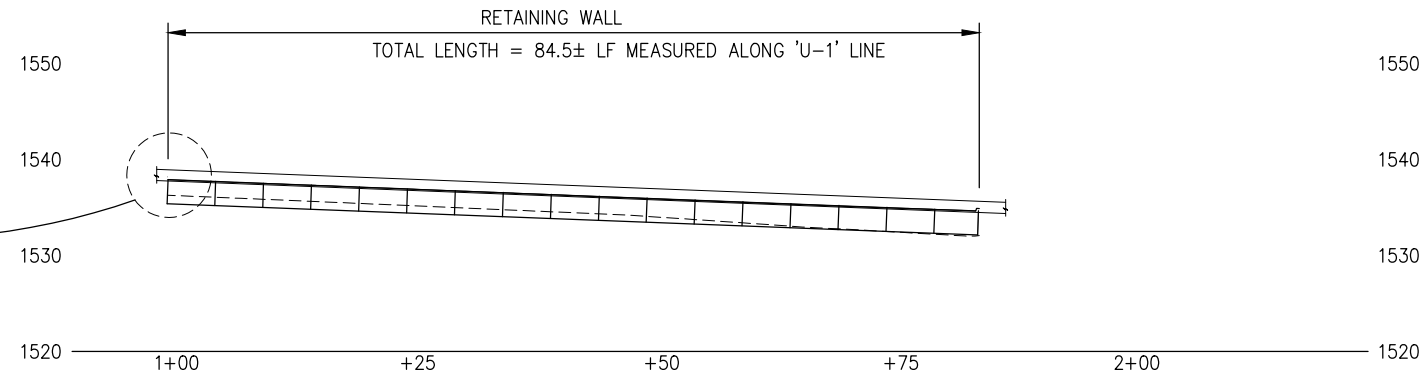

PROFILE
SCALE: 1"=10' H, V

STATION	LOL	ELEVATION
1+00		1537.92
1+25		1536.92
1+50		1535.92
1+75		1534.96
1+84.5		1534.63

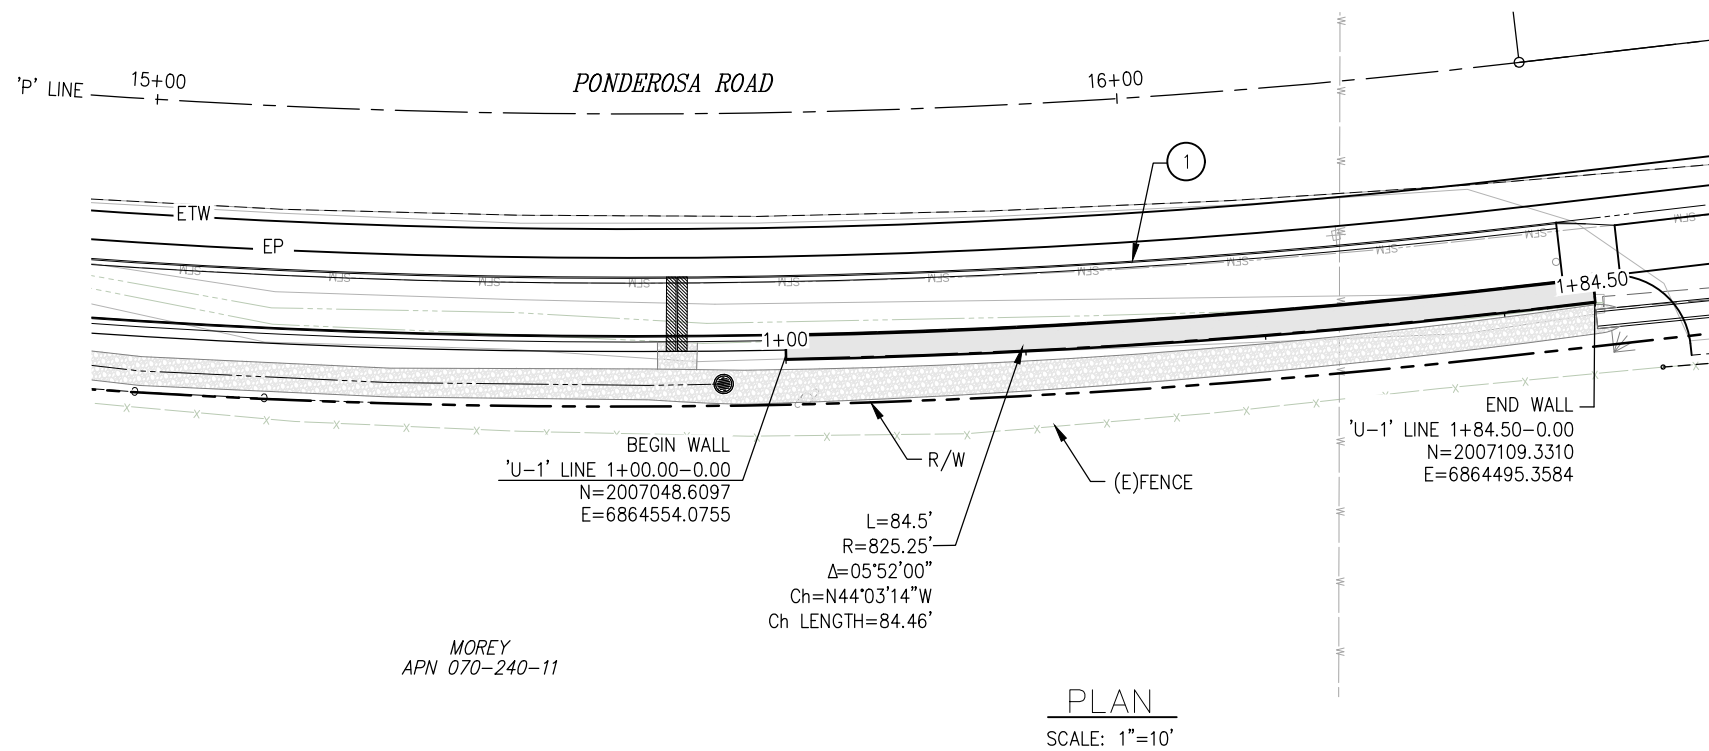

MOREY
APN 070-240-11

PLAN
SCALE: 1"=10'

NOTES:

- STATION CALLOUTS PER 'U-1' WALL ALIGNMENT
- APPROX LOCATION OF 6" SS FORCE MAIN. HORIZONTAL AND VERTICAL LOCATION TO BE VERIFIED PRIOR TO CONSTRUCTION.

LAYOUT
RETAINING WALL U-1 LINE
SCALE : AS NOTED



PREPARED UNDER THE SUPERVISION OF :
REGISTERED CIVIL ENGINEER
DATE: 02/19/25

DESIGNED: JB
CHECKED: JB
ROAD NUMBER: 005




COUNTY OF EL DORADO
DEPARTMENT OF TRANSPORTATION

PONDEROSA ROAD CLASS II
BIKE PATH AND SIDEWALK


25-0282 Revised E 6 of 15

SHEET
R-1
37 OF 46
W.O. No. 36109009

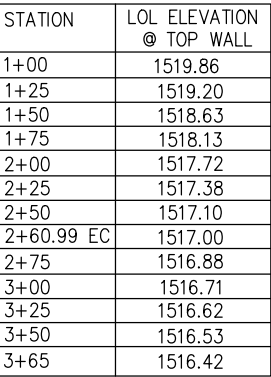

SCALE: 1"=10' H,V

- NOTES:**
1. STATION CALLOUTS PER 'U-2'
WALL ALIGNMENT
 - 1 APPROX LOCATION OF 6" SS FORCE MAIN.
HORIZONTAL AND VERTICAL LOCATION TO BE
VERIFIED PRIOR TO CONSTRUCTION.
 - 2 PROTECT IN PLACE EXISTING 24" CMP PIPE
AT WALL CROSSING. PIPE SHALL HAVE A
SLURRY CAP AND WALL SHALL SPAN PIPE.

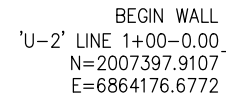


PLAN

SCALE: 1"=10'

E=6863966.3991 LAYOUT
RETAINING WALL U-2 LINE
SCALE : AS NOTED

REVISION			

 

PREPARED UNDER THE SUPERVISION OF : 

REGISTERED CIVIL ENGINEER 02/19/25
DATE:

DESIGNED: JB	DRAWN: DJ
CHECKED: JB	DATE: 2/6/25
ROAD NUMBER: 005	



COUNTY OF EL DORADO
DEPARTMENT OF TRANSPORTATION

PONDEROSA ROAD CLASS II
BIKE PATH AND SIDEWALK

25-0282 Revised E 7 of 15

SHEET
R-2
38 OF 46
D. No.
36109009


ORIGINAL SCALE IS IN INCHES
Drawing name: Z:\Civil 3D Projects\97018 Ponderosa Cross II Sidewalk\CADD Files\Sheets\SPD-4.dwg Layout Tab: SPD-1 Feb 20,2025 11:12am dmarkowski
FOR REDUCED PLANS
2
1
0

CONSTRUCTION NOTES

1. THIS PLAN IS ACCURATE FOR FINAL SIGNING AND PAVEMENT DELINEATION ONLY.
2. ALL STRIPING SHALL BE WET NIGH BEADS ON SPRAYED THERMOPLASTIC AND ALL PAVEMENT MARKINGS, CROSSWALKS, AND LIMIT LINES SHALL BE WET NIGHT BEADS ON THERMOPLASTIC, UNLESS OTHERWISE NOTED.
3. ALL PAVEMENT MARKINGS AT INTERSECTIONS SHALL BE PLACED 8’ BEHIND LIMIT LINE.
4. ALL PAVEMENT MARKINGS ARE PER CALTRANS STANDARD PLANS.
5. LOCATIONS OF SIGNS SHOWN ARE APPROXIMATE. EXACT LOCATION TO BE DETERMINED BY THE ENGINEER IN THE FIELD.
6. VERIFY HORIZONTAL AND VERTICAL LOCATION OF EXISTING UTILITIES PRIOR TO SIGN POST INSTALLATION.
7. ALL CONSTRUCTION AND PERMANENT SIGNS WILL HAVE TELSPAR 2” x 2½” POSTS WITH ANCHOR SYSTEM UNLESS OTHERWISE NOTED.
8. SIGNS SHALL BE LOCATED PER "SIGN LOCATION DETAIL", DETAIL 1, SHT SPD-4
9. ALL PERMANENT SIGNS SHALL BE 12 GAUGE (0.078”) ALUMINUM PANELS WITH HIGH INTENSITY PRISMATIC SHEETING (HIP), ASTM 4956 TYPE III,IV, OR X.
10. ALL EXISTING MARKERS/DELINEATORS WITHIN THE CONSTRUCTION AREA SHALL BE REMOVED AND SALVAGED UNLESS OTHERWISE NOTED.
11. ALL CULVERT MARKERS SHALL BE PLACED PER "MARKER (CULVERT)" DETAIL 2, SHT SPD-4.
12. ANY RELOCATED SIGNS DAMAGED BY THE RELOCATION PROCESS SHALL BE REPLACED AT CONTRACTOR’S EXPENSE. DAMAGED SIGNS ARE TO BE SALVAGED AND RETURNED TO EL DORADO COUNTY.

SIGNING LEGEND

- XX - SIGN NUMBER
- EXIST SIGN
- INSTALL SIGN
- - EXISTING MARKER/DELINEATOR
- PROPOSED MARKER/DELINEATOR
MC = MARKER CULVERT
E2 = TYPE E, CLASS 1 DELINEATOR
- - REMOVE AND SALVAGE ROADSIDE SIGN
- * - RELOCATE ROADSIDE SIGN

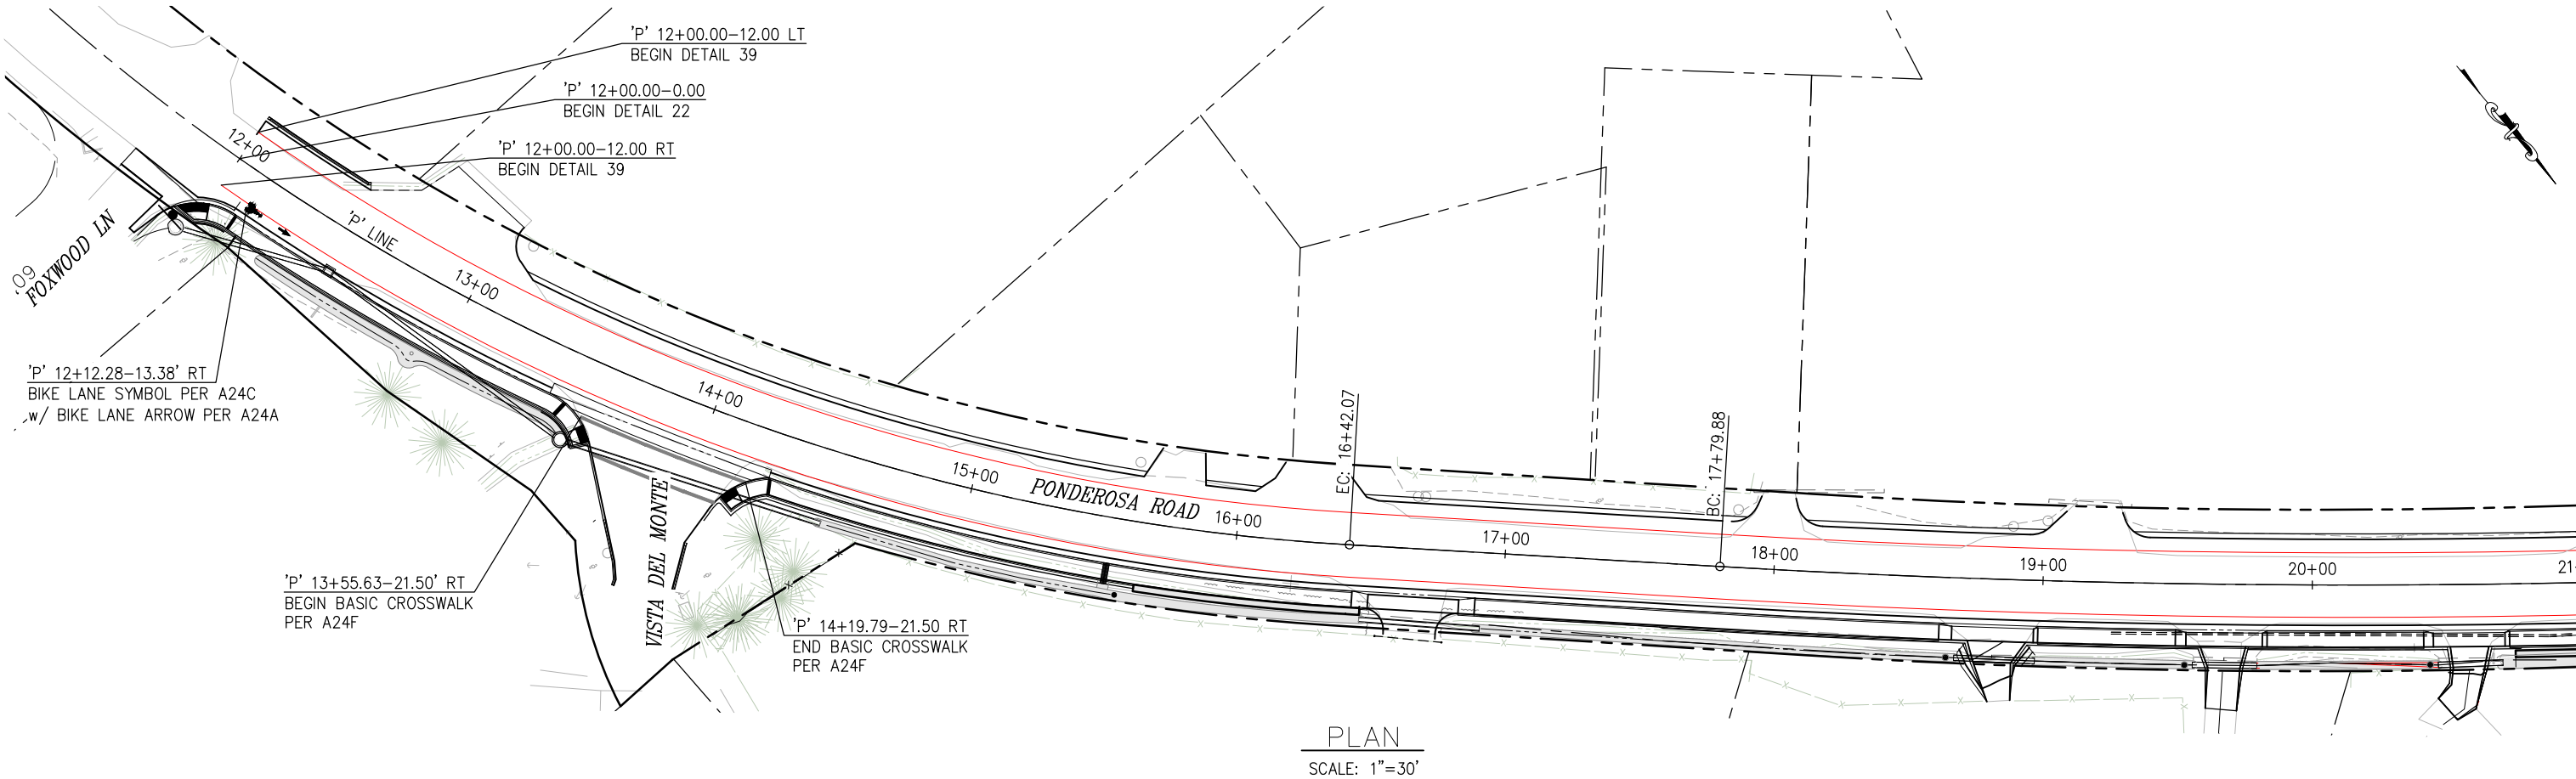

THIS SHEET ACCURATE FOR SIGNING AND PAVEMENT DELINEATION WORK ONLY

SIGNING AND PAVEMENT DELINEATION
SCALE : AS NOTED

REVISION	NUMBER	DATE	DESCRIPTION	BY



PREPARED UNDER THE SUPERVISION OF :
REGISTERED CIVIL ENGINEER
02/19/25
DATE:

DESIGNED: JB
DRAWN: DJ
CHECKED: JB
DATE: 2/12/25
ROAD NUMBER: 005



COUNTY OF EL DORADO
DEPARTMENT OF TRANSPORTATION


PONDEROSA ROAD BICYCLE AND
PEDESTRIAN IMPROVEMENTS

25-0282 Revised E 8 of 15


SHEET
SPD-1
39 OF 46
W.O. No.
36109009

ORIGINAL SCALE IS IN INCHES
Drawing name: Z:\Civil 3D Projects\97018 Ponderosa Class II Sidewalk\CADD Files\SPD-4.dwg Layout Tab: SPD-2 Feb 20,2025 11:12am dmarkowski
FOR REDUCED PLANS

MATCH LINE SHEET SPD-1

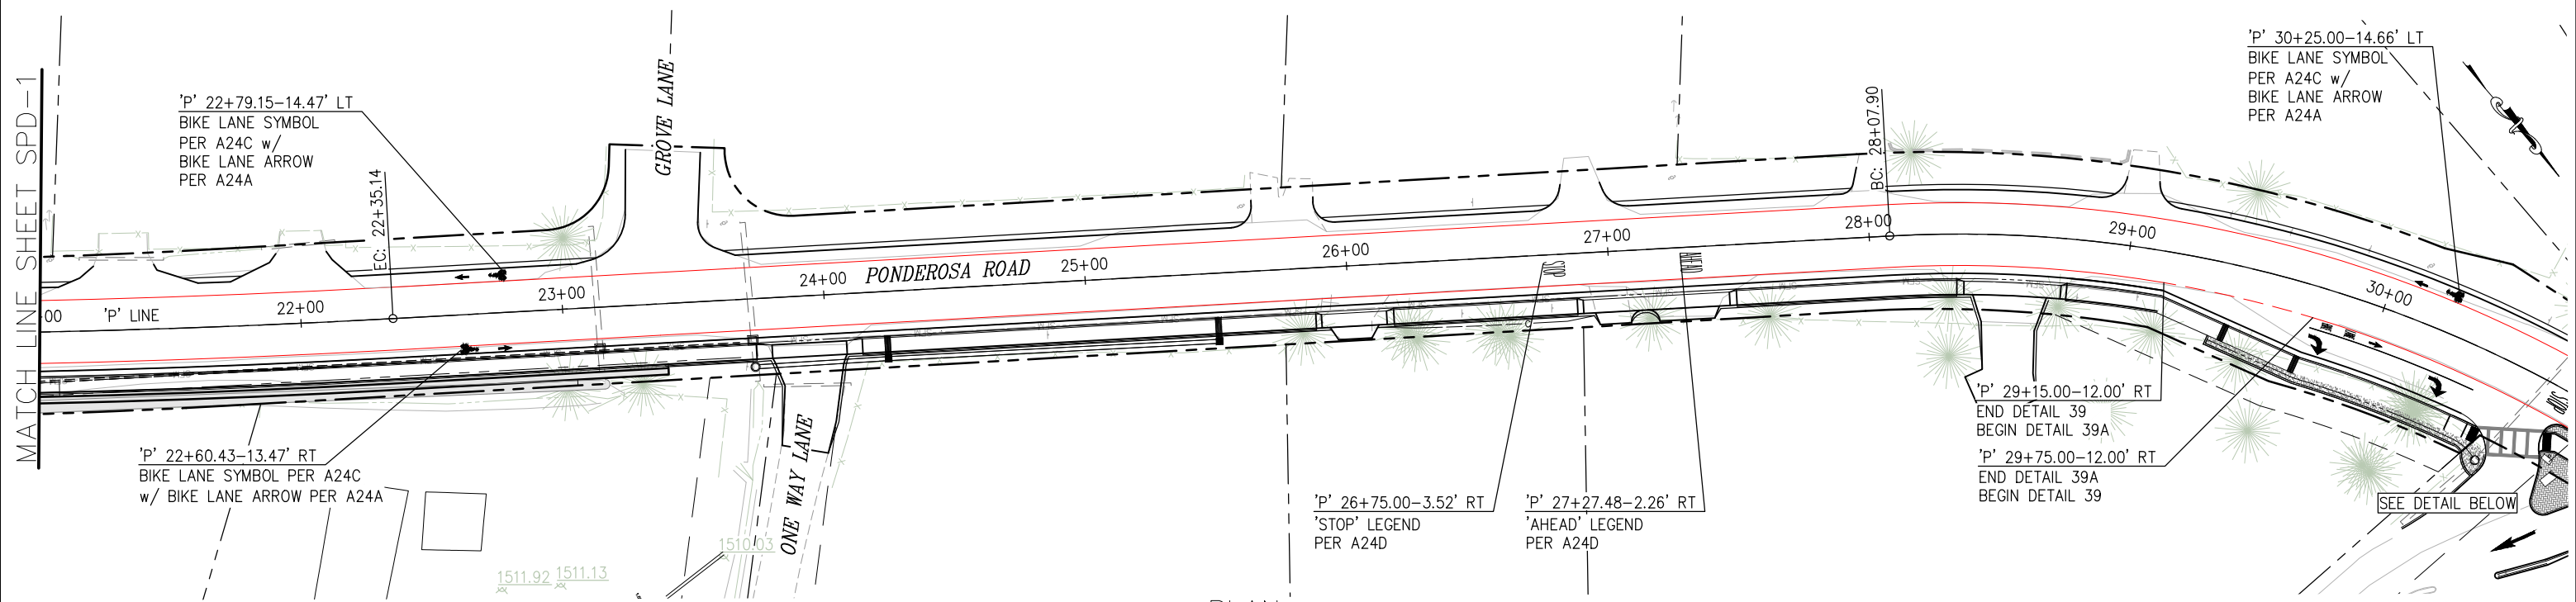

PLAN
SCALE: 1"=30'

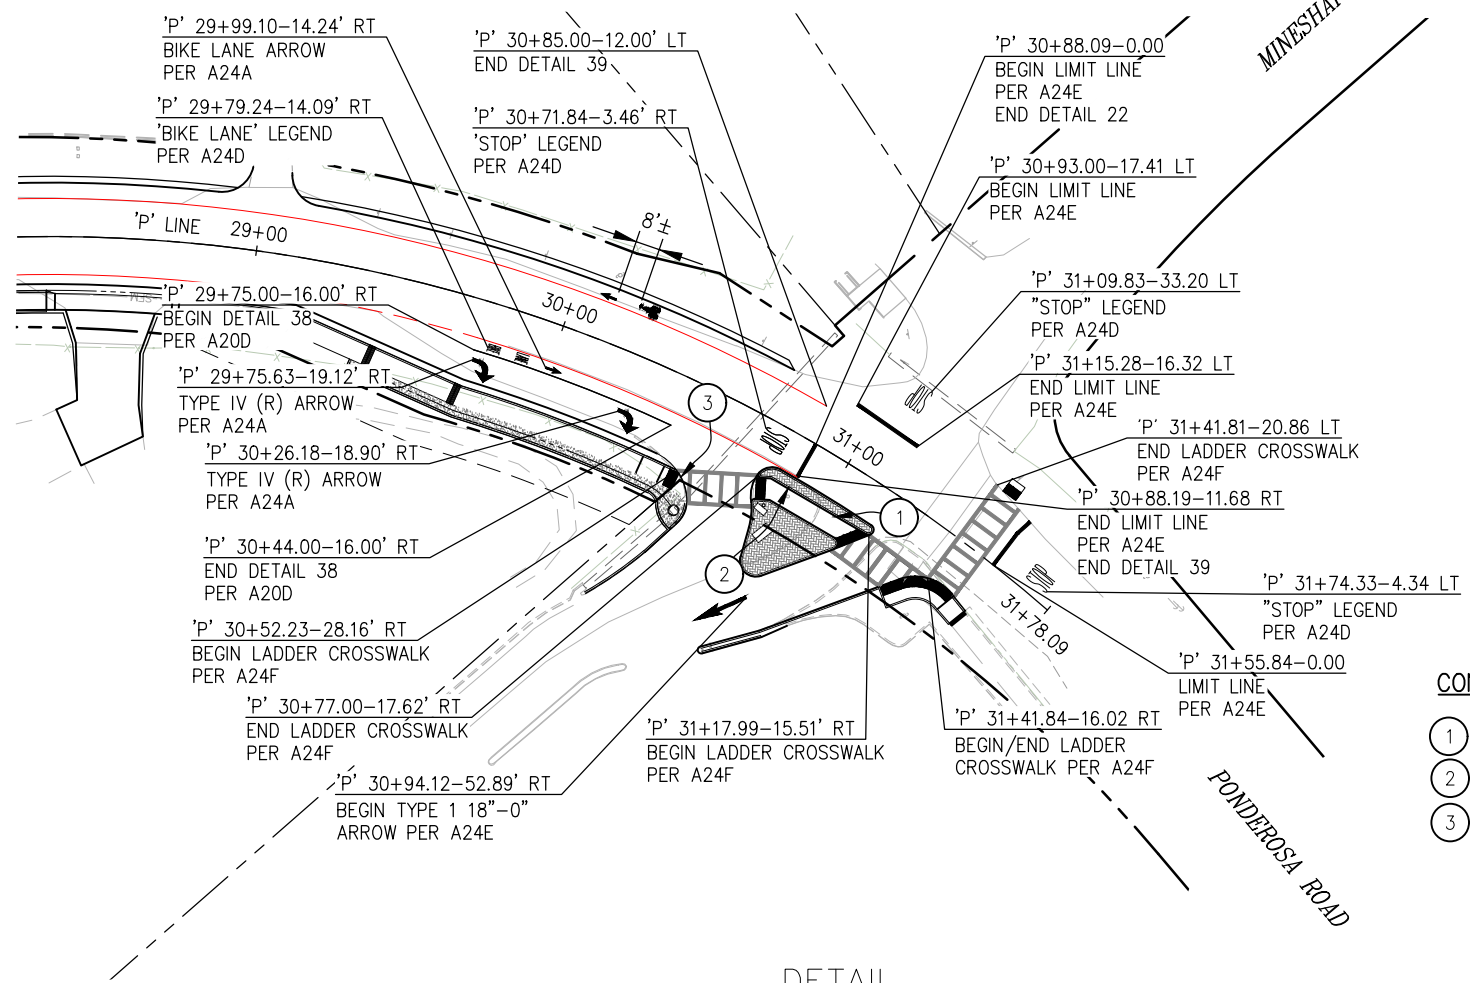

DETAIL
SCALE: 1"=30'

- CONSTRUCTION NOTES:**
- 1 - RELOCATE DIRECTIONAL WARNING SIGN PER ENGINEER
 - 2 - R-1 STOP SIGN, PROTECT IN PLACE
 - 3 - TRUNCATED DOMES, PER RSP A88A

THIS SHEET ACCURATE FOR SIGNING AND PAVEMENT DELINEATION WORK ONLY

SIGNING AND PAVEMENT DELINEATION
SCALE : AS NOTED



PREPARED UNDER THE SUPERVISION OF :
REGISTERED CIVIL ENGINEER
02/19/25

DESIGNED: JB
DRAWN: DJ
CHECKED: JB
DATE: 2/18/25
ROAD NUMBER: 005




COUNTY OF EL DORADO
DEPARTMENT OF TRANSPORTATION

PONDEROSA ROAD BICYCLE AND
PEDESTRIAN IMPROVEMENTS


25-0282 Revised E 9 of 15

SHEET
SPD-2
40 OF 46
W.O. No. 36109009


ORIGINAL SCALE IS IN INCHES
Drawing name: Z:\Civil 3D Projects\97018 Ponderosa Class II Sidewalk\CADD Files\SPD-4.dwg Layout Tab: SPD-3 Feb 20,2025 11:12am dmarkowski
FOR REDUCED PLANS
2
1
0

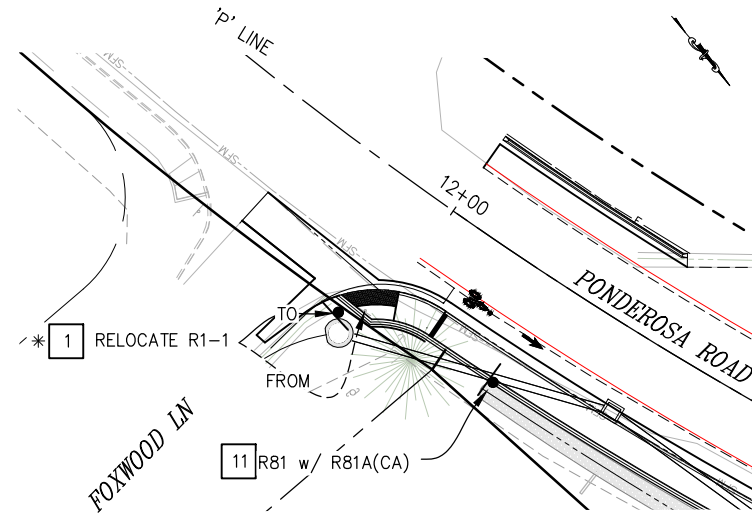


FOXWOOD LANE PLAN
SCALE: 1"=20'

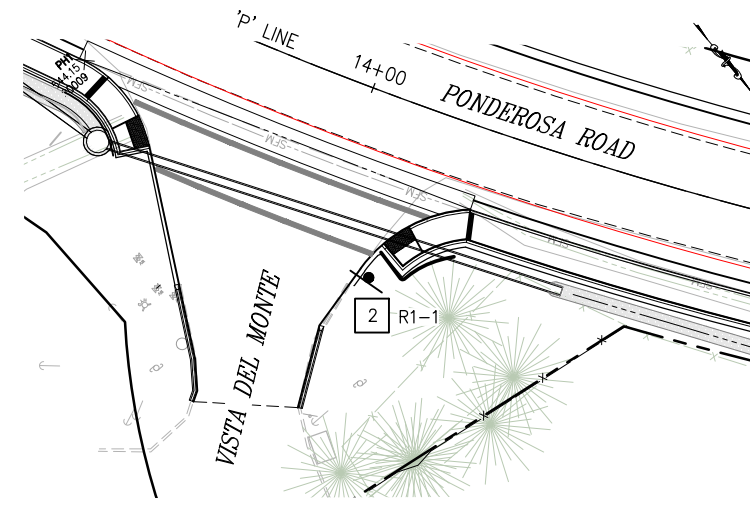


VISTA DEL MONTE DRIVE PLAN
SCALE: 1"=20'

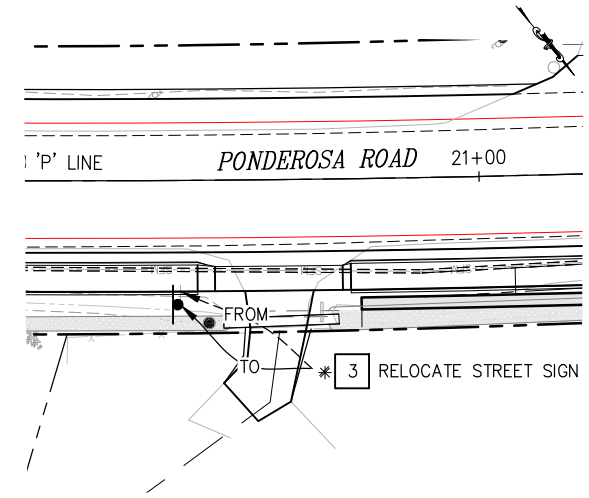


SIDE PORCH LANE PLAN
SCALE: 1"=20'

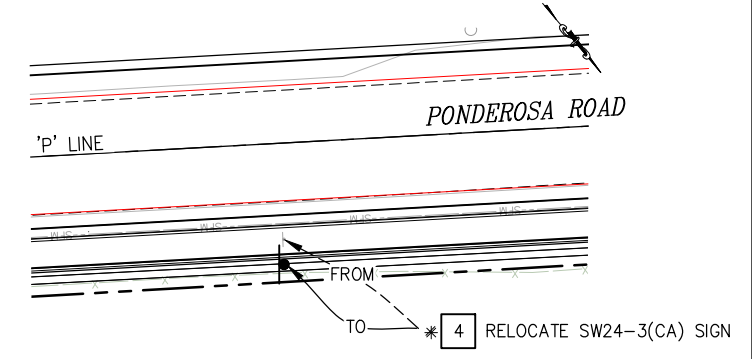

3746 PONDEROSA ROAD PLAN
SCALE: 1"=20'

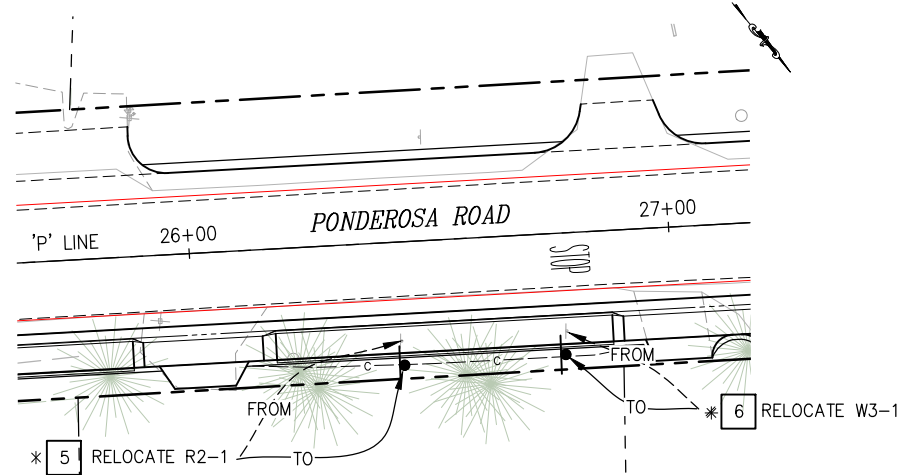

3741 PONDEROSA ROAD PLAN
SCALE: 1"=20'

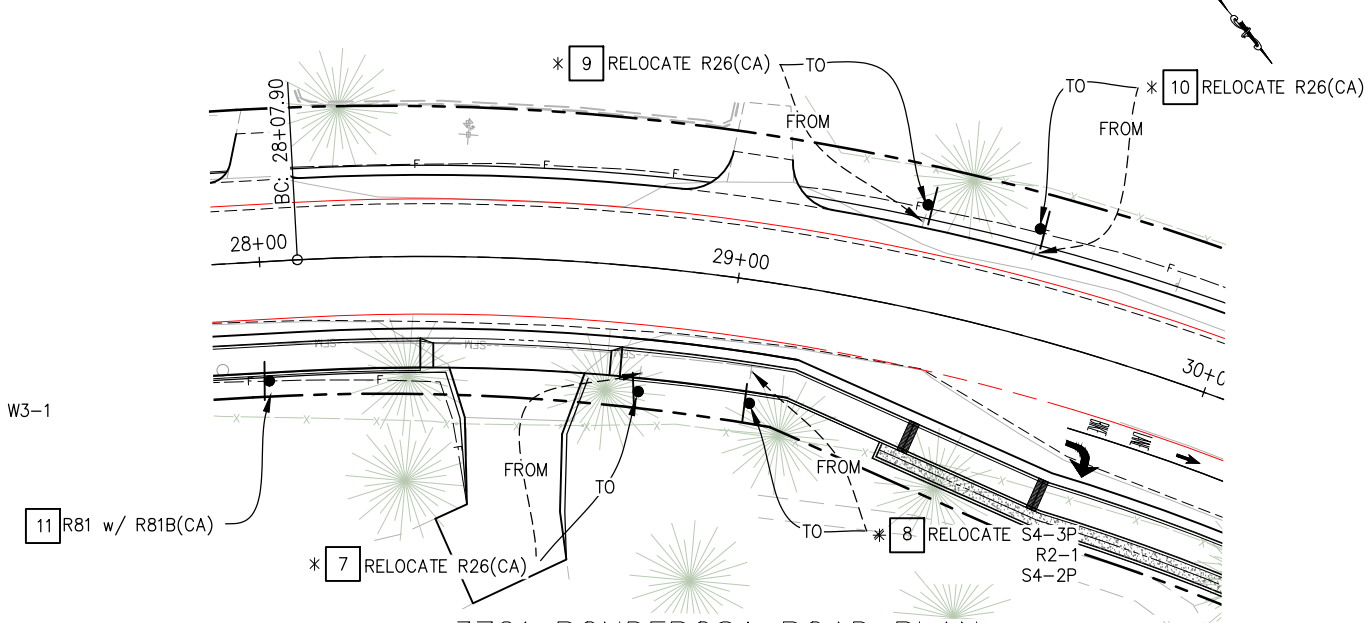

3721 PONDEROSA ROAD PLAN
SCALE: 1"=20'

SIGNING LEGEND

- XX - SIGN NUMBER
- - EXIST SIGN
- - INSTALL SIGN
- - EXISTING MARKER/DELINEATOR
- ▶ - PROPOSED MARKER/DELINEATOR
MC = MARKER CULVERT
E2 = TYPE E, CLASS 1 DELINEATOR
- - REMOVE AND SALVAGE ROADSIDE SIGN
- * - RELOCATE ROADSIDE SIGN

THIS SHEET ACCURATE FOR SIGNING AND PAVEMENT DELINEATION WORK ONLY

SIGNING AND PAVEMENT DELINEATION
SCALE : AS NOTED

REVISION	NUMBER	DATE	DESCRIPTION	BY



PREPARED UNDER THE SUPERVISION OF :
[Signature]
REGISTERED CIVIL ENGINEER
02/19/25
DATE:

DESIGNED: JB
DRAWN: DJ
CHECKED: JB
DATE: 2/12/25
ROAD NUMBER: 005




COUNTY OF EL DORADO
DEPARTMENT OF TRANSPORTATION

PONDEROSA ROAD BICYCLE AND
PEDESTRIAN IMPROVEMENTS

25-0282 Revised E 10 of 15

SHEET
SPD-3
41 OF 46
W.O. No.
36109009

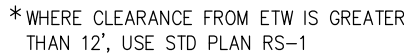TOTAL

PAVEMENT MARKING

THERMOPLASTIC STRIPING & PAVEMENT MARKERS

SIGNING AND PAVEMENT QUANTITIES
SCALE : AS NOTED

DESIGNED: JB	DRAWN: DJ
CHECKED: JB	DATE: 2/12/25
ROAD NUMBER: 005	





COUNTY OF EL DORADO
DEPARTMENT OF TRANSPORTATION

PONDEROSA ROAD BICYCLE AND PEDESTRIAN IMPROVEMENTS

25-0282 Revised E 11 of 15

SHEET
SPD-4
42 OF 46
No.
66109009

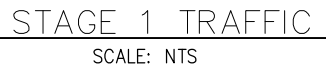 

PORTABLE CHANGEABLE MESSAGE SIGN (PCMS) TABLE					
PCMS No.	POST MILE (PM)	FIRST FLASH	SECOND FLASH	THIRD FLASH	FOURTH FLASH
	PONDEROSA ROAD	ROAD WORK AHEAD	REDUCE SPEED	RIGHT SHOULDER CLOSED	(DATES)
	PONDEROSA ROAD	ROAD WORK AHEAD	REDUCE SPEED	RIGHT SHOULDER CLOSED	(DATES)

GENERAL STAGE CONSTRUCTION NOTES:

1. REFER TO THE SPECIAL PROVISIONS FOR MAINTAINING TRAFFIC REQUIREMENTS WITHIN THE WORK AREA.
2. REMOVE ALL EXISTING STRIPING, MARKINGS, AND SIGNAGE THAT CONFLICT WITH THE TEMPORARY STRIPING TO THE SATISFACTION OF THE ENGINEER PRIOR TO PLACING TEMPORARY STRIPING.
3. ALL TEMPORARY STRIPING AND MARKINGS ARE TO BE PAINT UNLESS NOTED OTHERWISE.
4. LOCATIONS OF CONSTRUCTION AREA SIGNS ARE APPROXIMATE. FINAL LOCATIONS WILL BE DETERMINED BY THE ENGINEER.
5. SUBMIT TRAFFIC CONTROL PLANS TO THE ENGINEER FOR REVIEW AND APPROVAL IN ACCORDANCE WITH THE SPECIAL PROVISIONS WHENEVER CONTRACTOR'S OPERATIONS REQUIRE MODIFICATIONS TO THE TRAFFIC CONTROL PLANS.

LEGEND:

-  — CONSTRUCTION THIS STAGE
 — CONSTRUCTION SIGN
 — PCMS, PORTABLE CHANGEABLE MESSAGE SIGN

STAGE 1 CONSTRUCTION NOTES:


1. STAGE 1 CONSTRUCT 1st LIFT (2") HMA-MATCH EXISTING.
SCARIFY AND RECOMPACT 6"AB
2. CONSTRUCT INITIAL SHOULDER BACKING
3. WIDENING UNDER FLAGGING AND TEMPORARY LANE
CLOSURES (OR TEMPORARY SHOULDER CLOSURES)

STAGE CONSTRUCTION
SCALE : AS NOTED


[illegible]

ORIGINAL SCALE IS IN INCHES
Drawing name: Z:\Civil 3D Projects\97018 Ponderosa Class II Sidewalk\CADD Files\Sheets\SC-3.dwg Layout Tab: SC-2 Feb 20,2025 11:13am dmankowski

FOR REDUCED PLANS
0 1 2

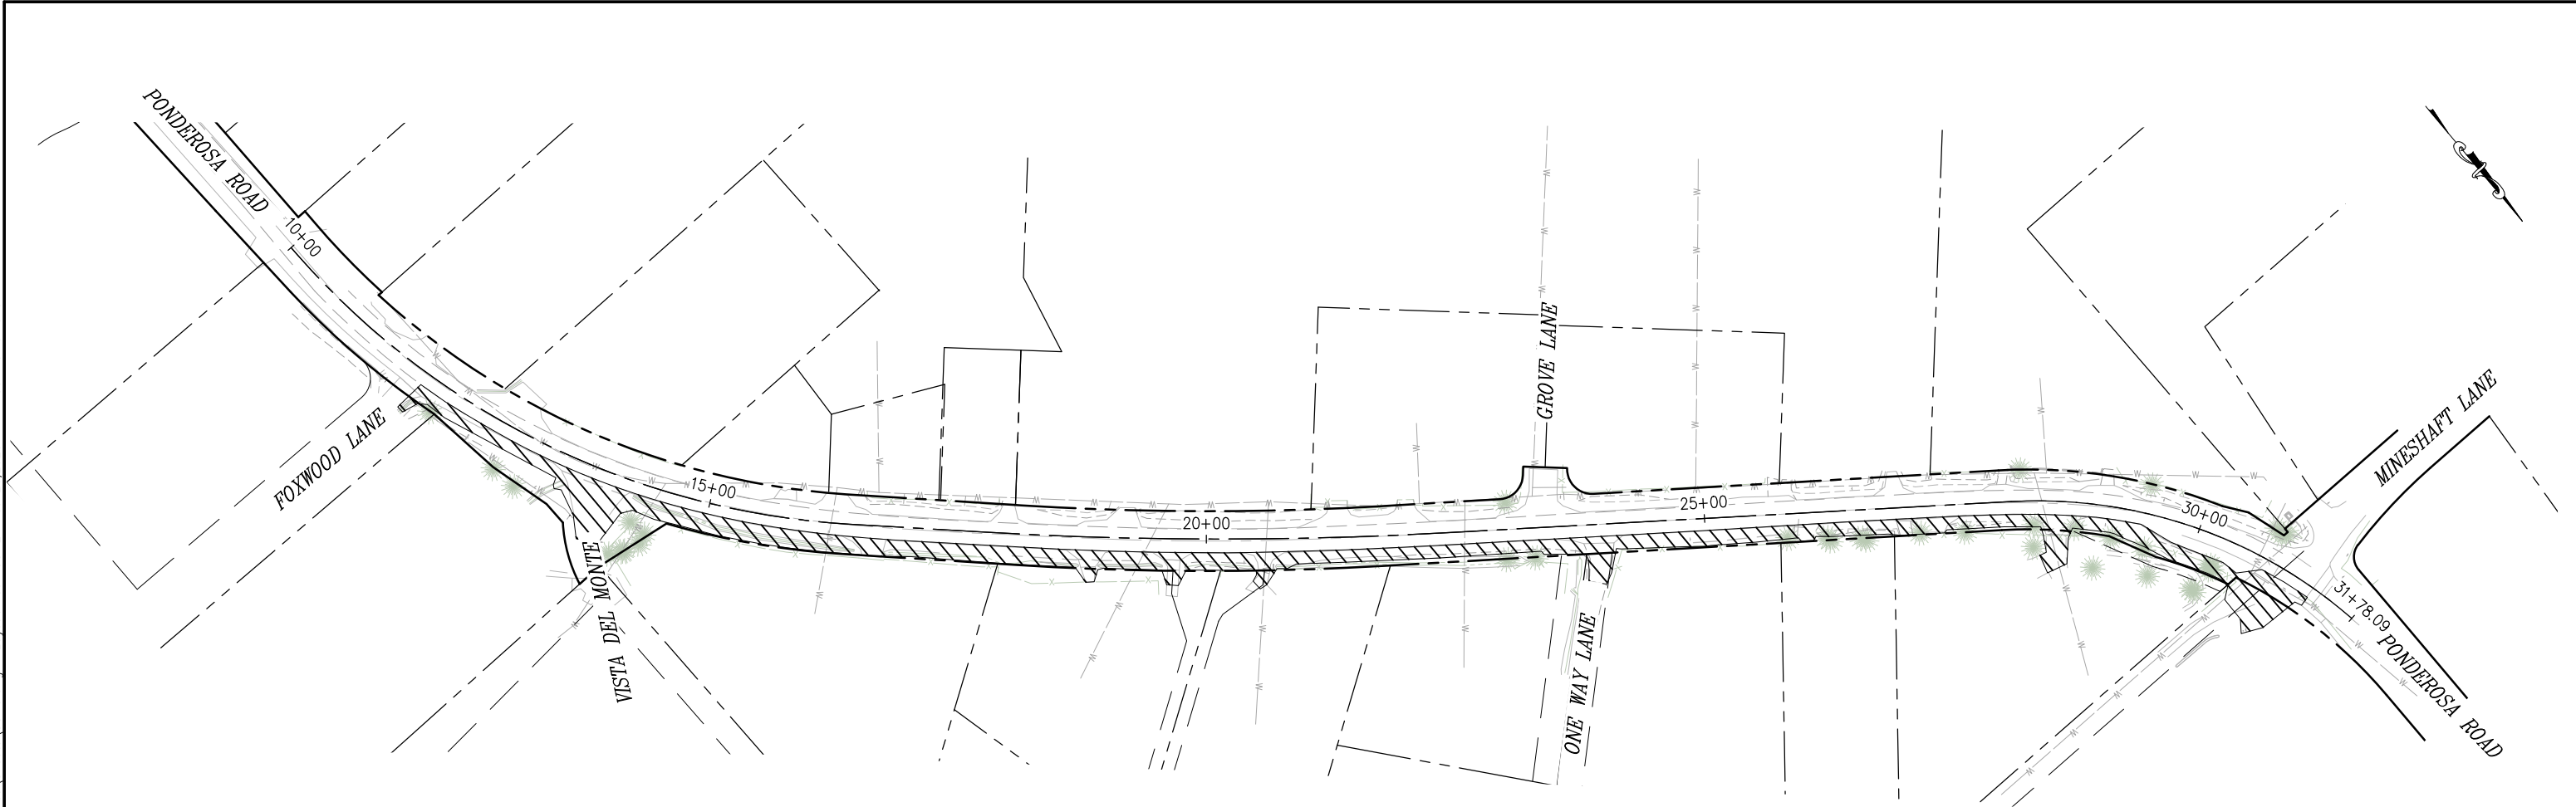

STAGE 2 CONSTRUCTION
SCALE: NTS

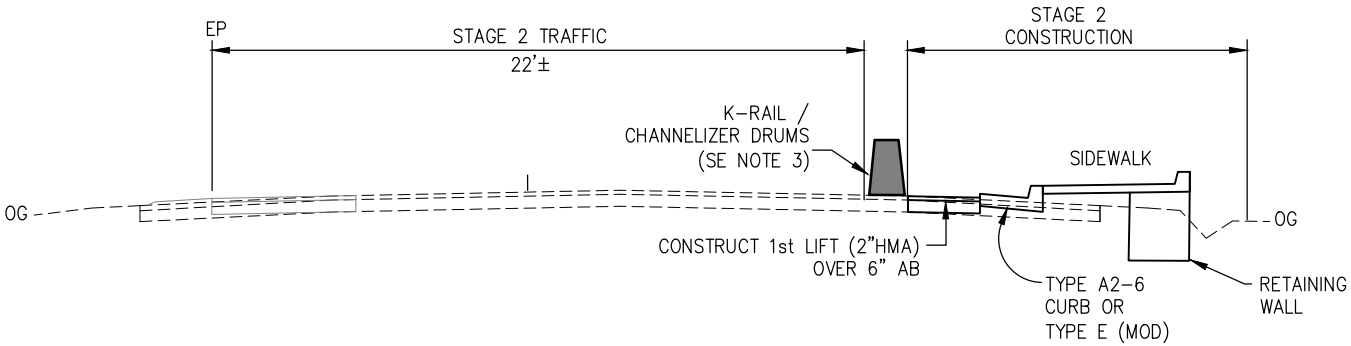

STAGE 2 TRAFFIC
SCALE: NTS

LEGEND:
[Hatched Box] — CONSTRUCTION THIS STAGE

STAGE 2 CONSTRUCTION NOTES:

1. STAGE 2 CONSTRUCT TO INCLUDE ALL CONCRETE WORK, (SIDEWALKS / CURB & GUTTER) ROAD INTERSECTIONS, DRIVEWAY CROSSINGS, RETAINING WALLS, DRAINAGE SYSTEMS AND DRAINAGE DITCHES.
2. RECONSTRUCT MINESHAFT LANE UNDER FULL CLOSURE.
3. K-RAIL USED ALONG RETAINING WALL EXCAVATION AREAS (OR IN LOCATIONS OF VERTICAL DROP-OFF.)

STAGE CONSTRUCTION
SCALE : AS NOTED

REVISION	NUMBER	DATE	DESCRIPTION	BY



PREPARED UNDER THE SUPERVISION OF :
[Signature]
REGISTERED CIVIL ENGINEER
DATE: 02/19/25

DESIGNED: JB
DRAWN: DJ
CHECKED: JB
DATE: 2/12/25
ROAD NUMBER: 005



COUNTY OF EL DORADO
DEPARTMENT OF TRANSPORTATION


PONDEROSA ROAD CLASS II
BIKE PATH AND SIDEWALK
25-0282 Revised E 13 of 15

SHEET
SC-2
44 OF 46
W.O. No. 36109009


ORIGINAL SCALE IS IN INCHES
Drawing name: Z:\Civil 3D Projects\97018 Ponderosa Class II Sidewalk\CADD Files\SC-3.dwg Layout Tab: SC-3 Feb 20,2025 11:13am dmankowski

FOR REDUCED PLANS

2
1
0

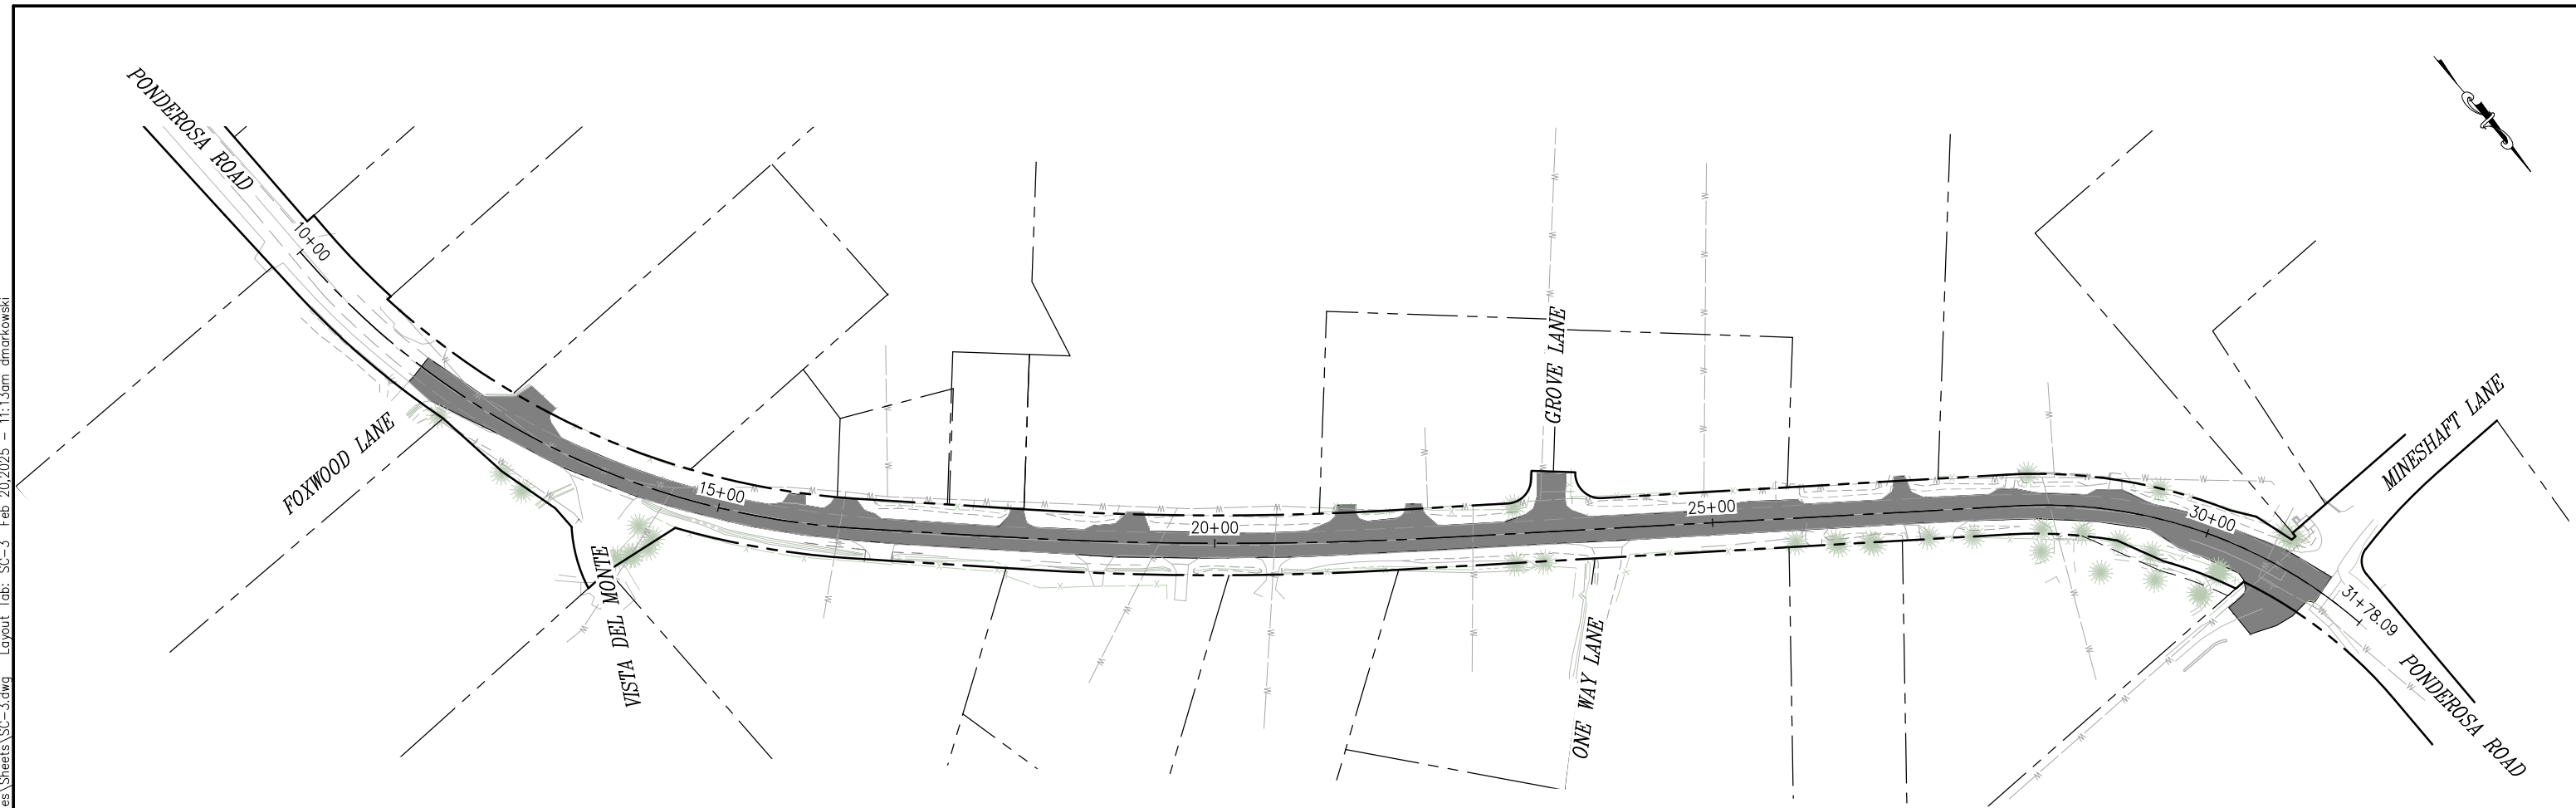

STAGE 3 CONSTRUCTION
SCALE: NTS

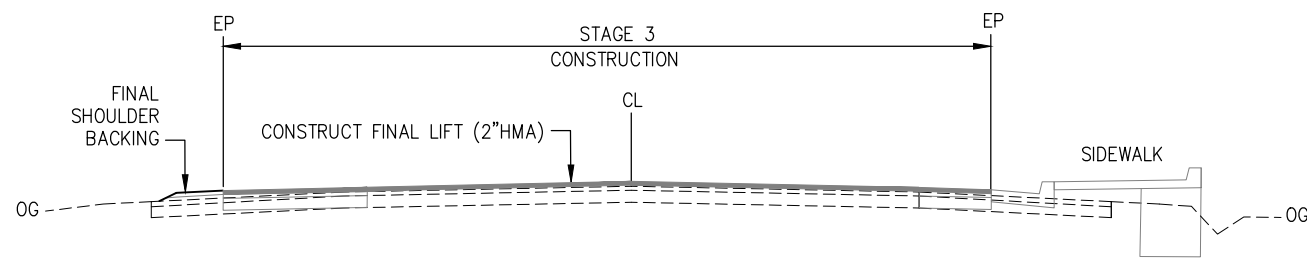

STAGE 3 TRAFFIC
SCALE: NTS

LEGEND:

— CONSTRUCTION THIS STAGE

STAGE 3 CONSTRUCTION NOTES:

1. STAGE 3 CONSTRUCTION TO INCLUDE GRINDING AND FINAL 2" HMA OVERLAY, SHOULDER BACKING, STRIPING AND SIGNING.
2. FINAL OVERLAY UNDER FLAGGING & TEMPORARY LANE CLOSURE.
3. MAINTAIN ACCESS FOR DRIVEWAYS AND COLLECTOR STREETS.

STAGE CONSTRUCTION
SCALE : AS NOTED

REVISION	NUMBER	DATE	DESCRIPTION	BY



PREPARED UNDER THE SUPERVISION OF :
REGISTERED CIVIL ENGINEER
DATE: 02/19/25

DESIGNED: JB
CHECKED: JB
ROAD NUMBER: 005

DRAWN: DJ
DATE: 2/12/25



COUNTY OF EL DORADO
DEPARTMENT OF TRANSPORTATION

PONDEROSA ROAD CLASS II
BIKE PATH AND SIDEWALK


25-0282 Revised E 14 of 15

SHEET
SC-3
45 OF 46
W.O. No. 36109009

ORIGINAL SCALE IS IN INCHES
Drawing name: Z:\Civil 3D Projects\97018 Ponderosa Class II Sidewalk\CADD Files\Sheets\TR-1.dwg Layout Tab: TR-1 Feb 20, 2025 -- 11:13am dmankowski

FOR REDUCED PLANS

2
1
0

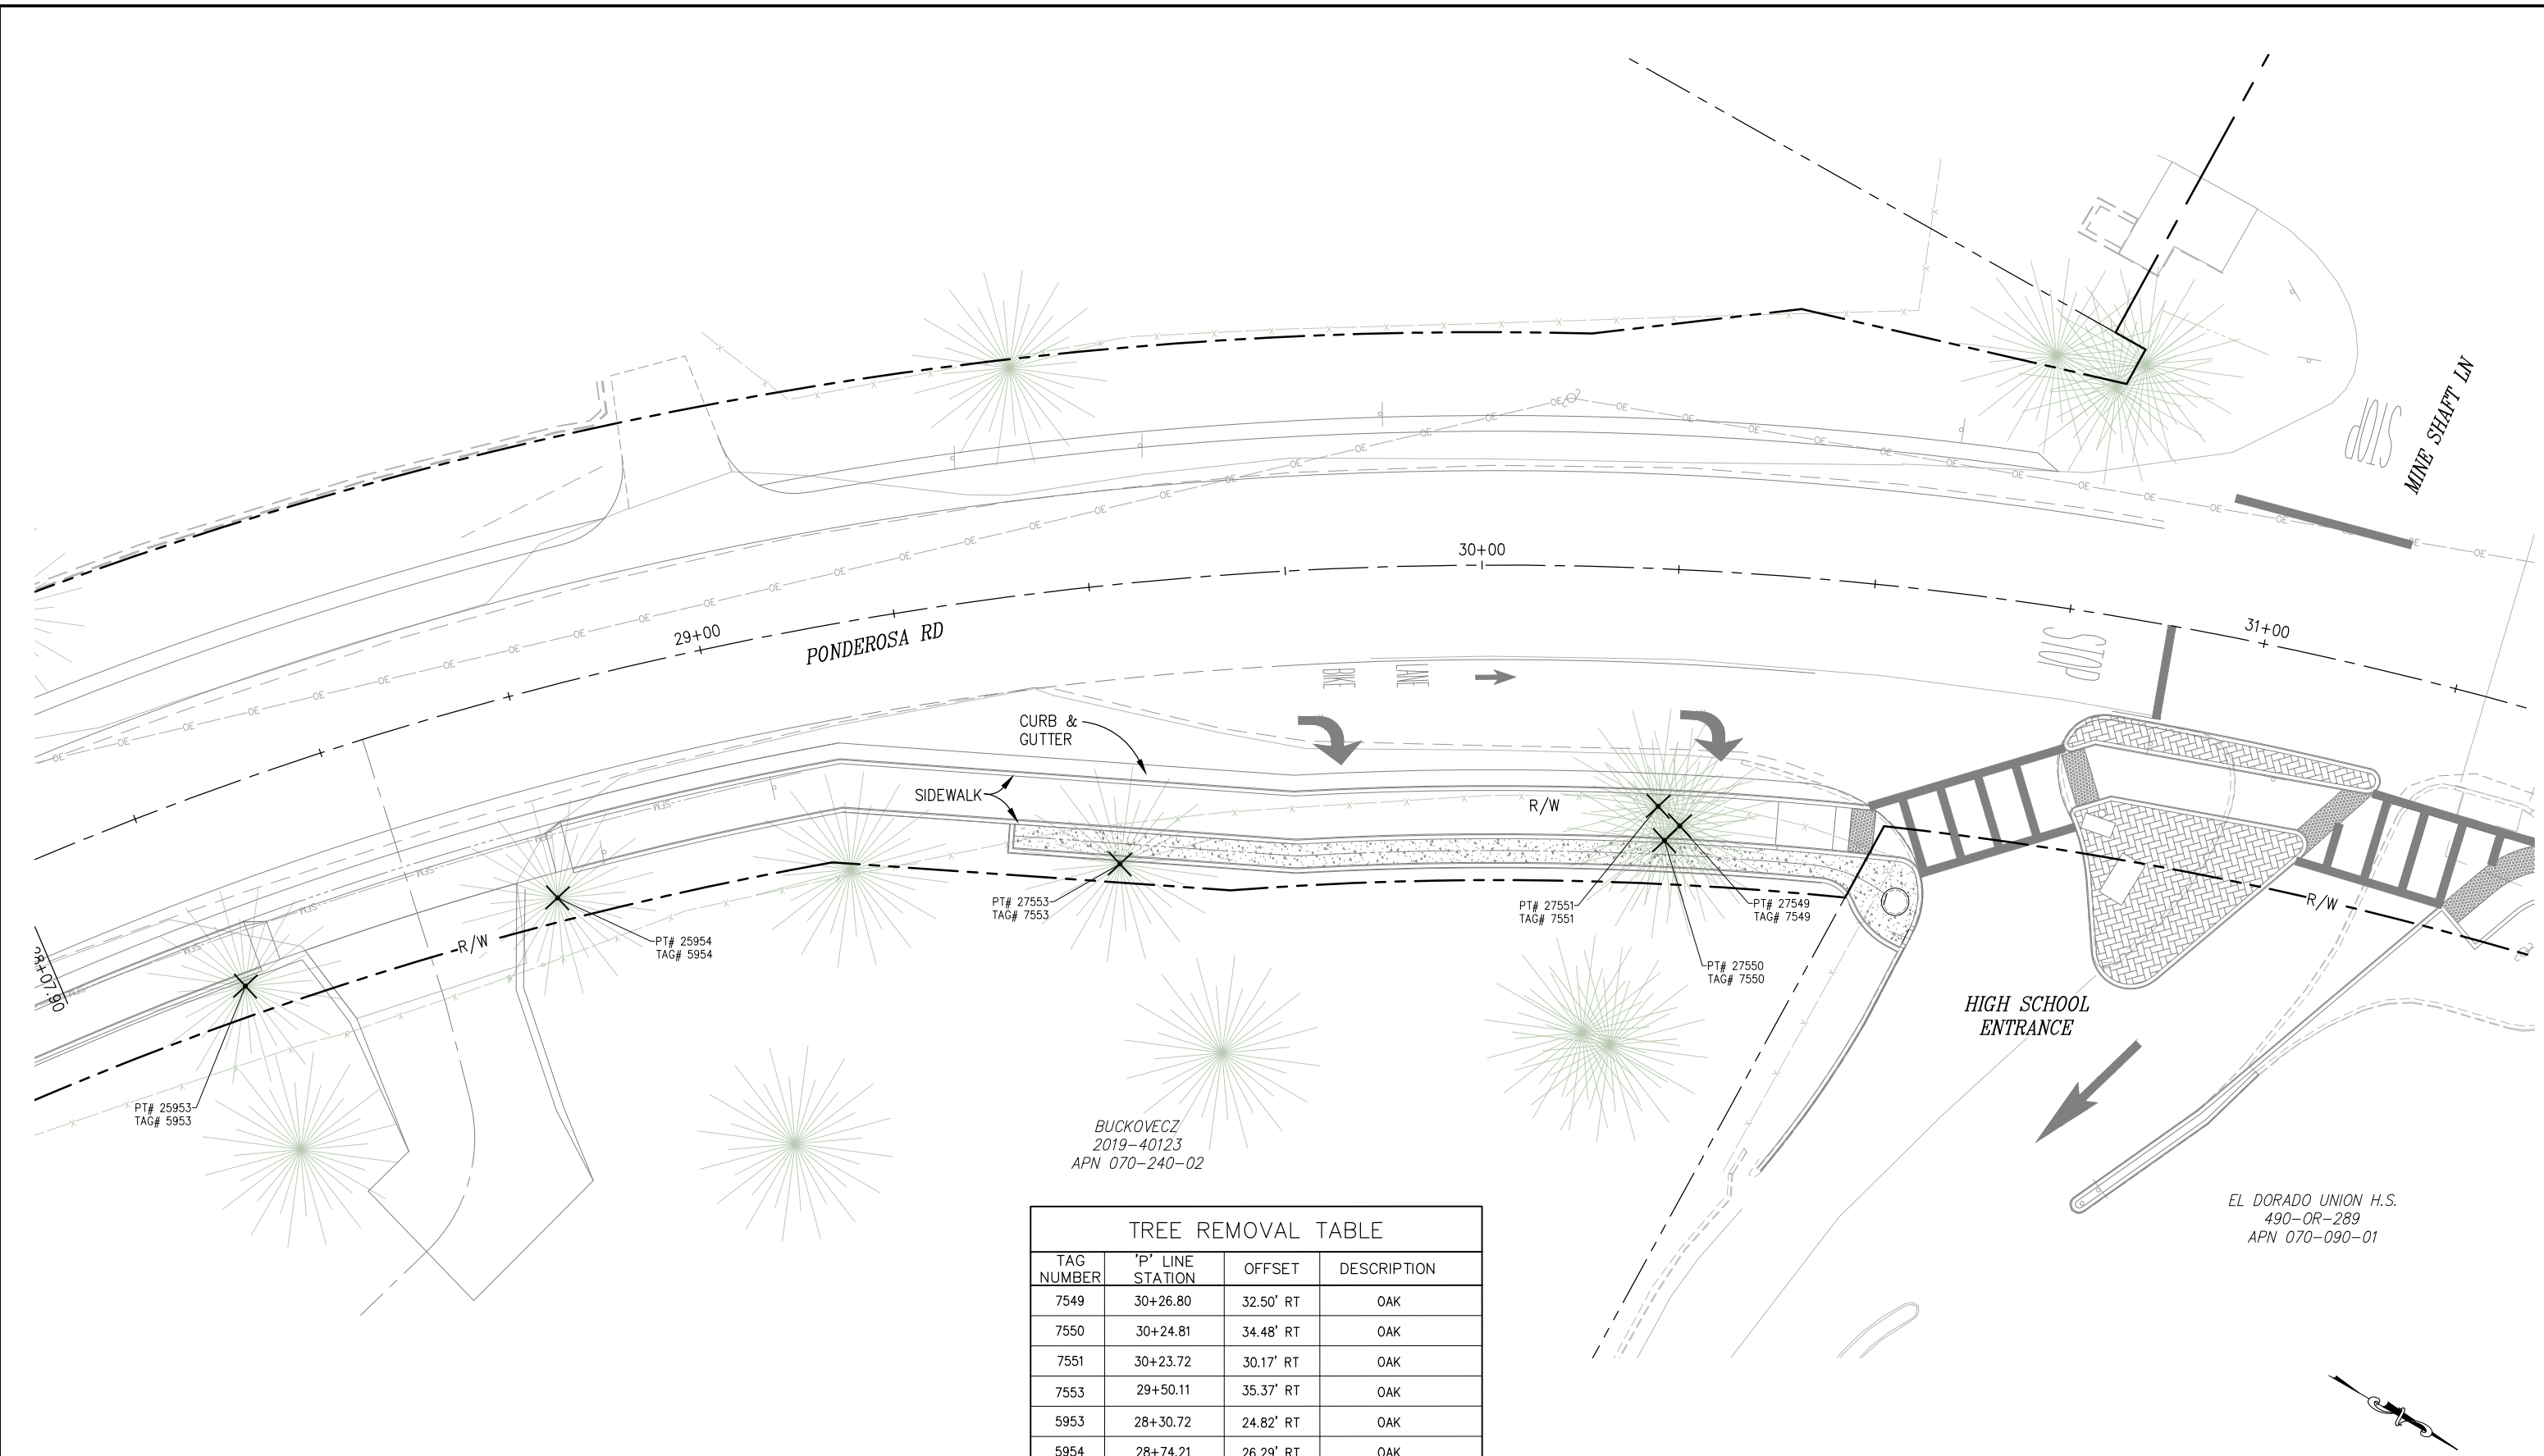

TREE REMOVAL TABLE			
TAG NUMBER	'P' LINE STATION	OFFSET	DESCRIPTION
7549	30+26.80	32.50' RT	OAK
7550	30+24.81	34.48' RT	OAK
7551	30+23.72	30.17' RT	OAK
7553	29+50.11	35.37' RT	OAK
5953	28+30.72	24.82' RT	OAK
5954	28+74.21	26.29' RT	OAK

TREE REMOVAL
APN 070-240-02
SCALE : 1" = 10'

REVISION				BY	DATE	DESCRIPTION	NUMBER

PREPARED UNDER THE SUPERVISION OF :

REGISTERED CIVIL ENGINEER
DATE: 02/19/25

DESIGNED: JB
CHECKED: JB
ROAD NUMBER: 005

DRAWN: DJ
DATE: 2/12/25

COUNTY OF EL DORADO
DEPARTMENT OF TRANSPORTATION

25-0282 Revised E 15 of 15

SHEET
TR-1
46 OF 46
W.O. No. 36109009