



APN 036-370-26

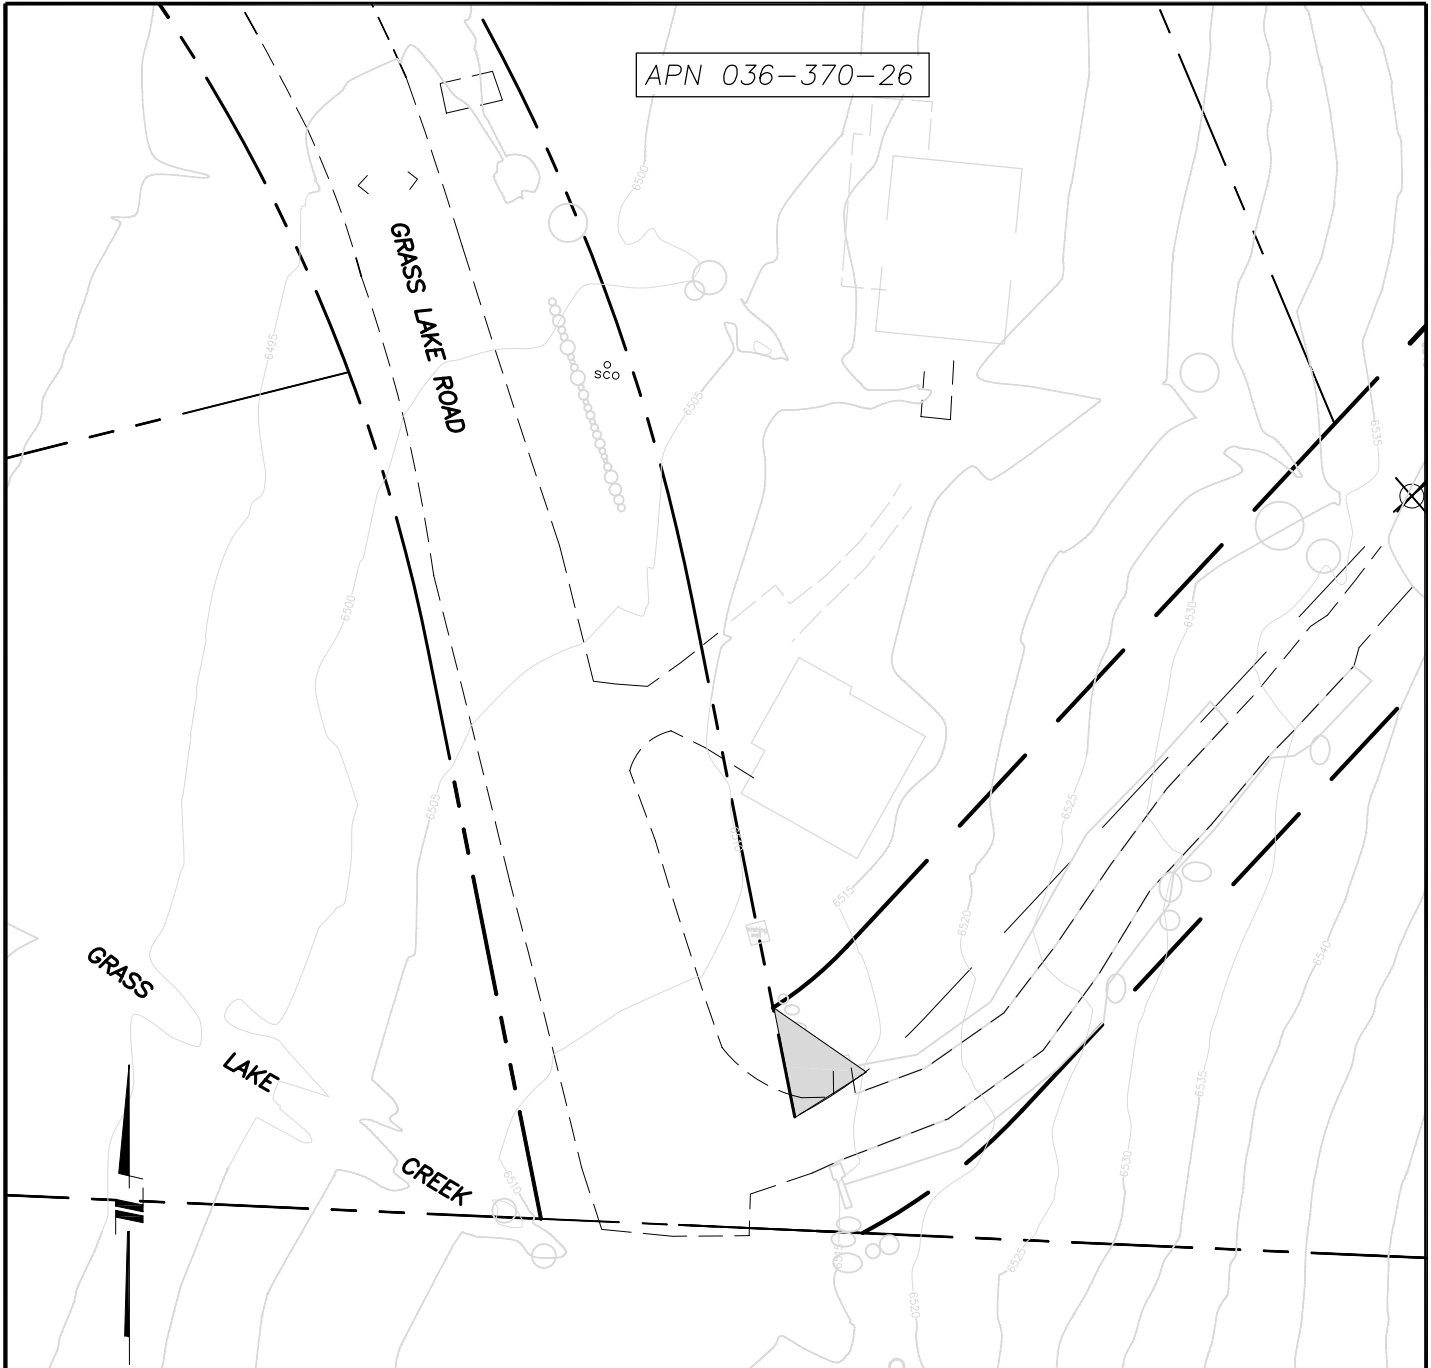

 PROPOSED EASEMENT AREA

-  CALTRANS ROW
-  PROPERTY LINE
-  COUNTY ROW
-  CONTOUR LINE

EL DORADO COUNTY
SOUTH LAKE TAHOE OFFICE

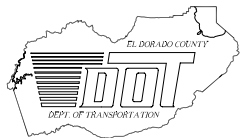

CHRISTMAS VALLEY PHASE 1 EROSION CONTROL
& SEZ ENHANCEMENT PROJECT
DRAINAGE EASEMENT REQUEST
3801 GRASS LAKE ROAD
(APN 036-370-26)

EXHIBIT

B-3

DATE: 01/07

PROJECT NO.: 95151/95188

BY: DWK