

INDEX OF SHEETS	PLAN SHEET	TITLE
1		TITLE SHEET
PEDESTRIAN SAFETY IMPROVEMENTS (SITE 1, 2, AND 3)		
2	L-1	LAYOUT OVERVIEW AND CONTROL DIAGRAM
3	L-2	LAYOUT-SITE 1
4	L-3	LAYOUT-SITE 2
5-6	L-4 THRU L-5	LAYOUT-SITE 3
7	G-1	GRADING-SITE 1
8	G-2	GRADING-SITE 2
9-10	G-3 THRU G-4	GRADING-SITE 3
11-13	C-1 THRU C-3	CONSTRUCTION DETAILS
14	D-1	DRAINAGE
15	CS-1	CONSTRUCTION AREA SIGNS
16-17	SPD-1 THRU SPD-2	SIGNING AND PAVEMENT DELINEATION
18	SPD-3	SIGNING AND PAVEMENT QUANTITIES
19	SPD-4	SIGN POST ANCHOR DETAILS
20	E-1	SIGNALIZATION PLAN (FLASHING BEACONS)
SIGHT DISTANCE IMPROVEMENTS (SITES 5, 6, AND 7)		
21	SS-1	PLAN AND PROFILE-SITE 5
22	SS-2	TREE REMOVAL PLAN-SITE 5
23	SS-3	EROSION CONTROL PLAN-SITE 5
24	SS-1	PLAN-SITE 6

COUNTY OF EL DORADO, CA

DEPARTMENT OF TRANSPORTATION

PROJECT PLANS FOR THE CONSTRUCTION OF PEDESTRIAN SAFETY AND SIGHT DISTANCE IMPROVEMENTS

IN THE COUNTY OF EL DORADO, DISTRICTS 2&3



SITE 1&2: ON PLEASANT VALLEY RD IN THE TOWN OF EL DORADO

SITE 3: ON PLEASANT VALLEY RD IN THE TOWN OF DIAMOND SPRINGS

SITE 5: ON PLEASANT VALLEY RD AT THE INTERSECTION OF CEDAR RAIVNE RD

SITE 6: ON PLEASANT VALLEY RD AT THE INTERSECTION OF NEWTOWN RD

To be supplemented with Standard Plans and Specifications dated 2018, including the 2018 Revised Standard Specifications, of the California Department of Transportation, unless otherwise noted.

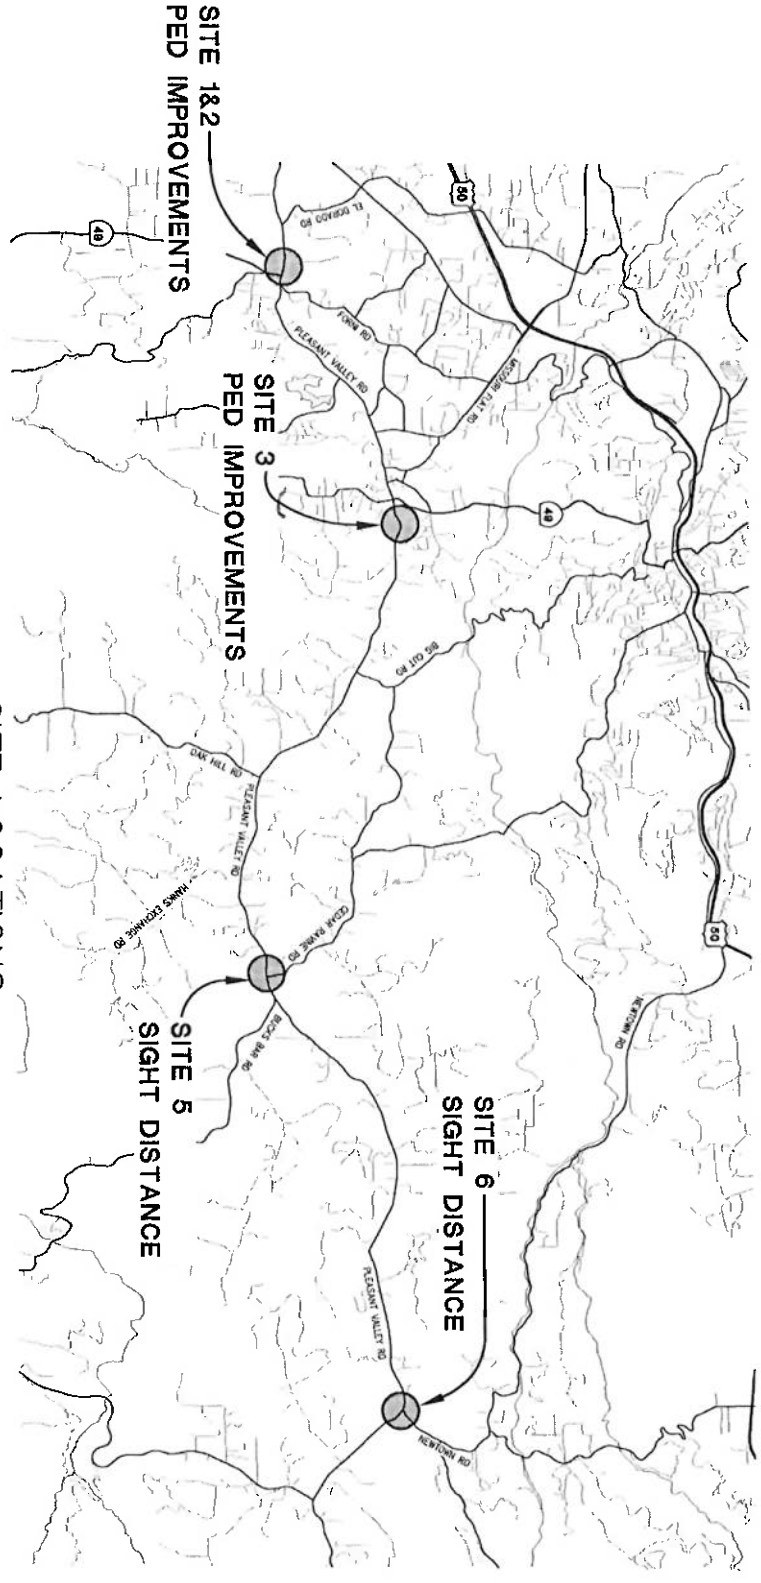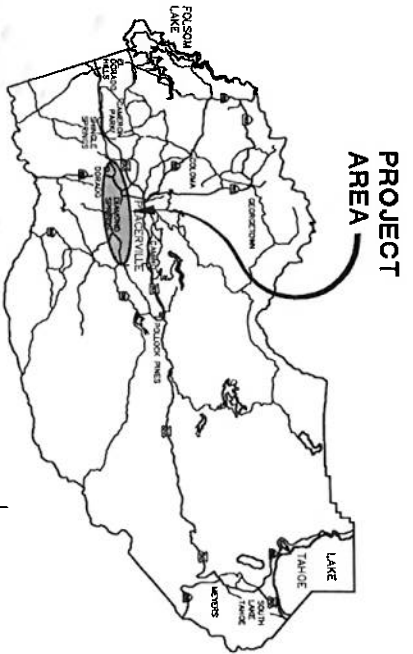

CONTRACTOR'S LICENSE CLASSIFICATION: Bidders shall be properly licensed to perform the Work pursuant to the State Contractor's License Act (Business and Professions Code section 7000 et seq.) and shall possess a CLASS A LICENSE or equivalent construction license of Classses required by the categories and type of Work included in the Contract Documents and Plans. Failure of the successful Bidder to obtain proper and adequate licensing at the time bids are submitted shall constitute a failure to execute the Contract, and forfeiture as provided under that section.

REVISIONS

NO.	DATE	BY



Submitted by:
Chandni Shivire
REGISTERED PROFESSIONAL ENGINEER
STATE OF CALIFORNIA, NO. C74878
DATE: 06/06/23

HSIPL 5925(169)
HSIPL 5925(170)

CONTRACT NO. - _____ CIP NO. 72196

PEDESTRIAN SAFETY AND SIGHT DISTANCE IMPROVEMENTS
TITLE SHEET

SHEET 1 OF 24

ACCEPTED AND APPROVED BY:
[Signature] for 06/06/23 DATE

APPROVED BY:
[Signature] for 06/06/23 DATE

RAFAEL MARTINEZ, DIRECTOR
DEPARTMENT OF TRANSPORTATION

JOHN KAHLING P.E. NO. CS2426
DEPUTY DIRECTOR, ENGINEERING

COUNTY OF EL DORADO
DEPARTMENT OF TRANSPORTATION

(530) 621-5900
2850 FAIRLANE CT
PLACERVILLE, CA 95667

BOARD OF SUPERVISORS

JOHN HIDAHL	I
GEORGE TURNBOO	II
WENDY THOMAS	III
LORI PARLIN	IV
BROOKE LAINE	V