



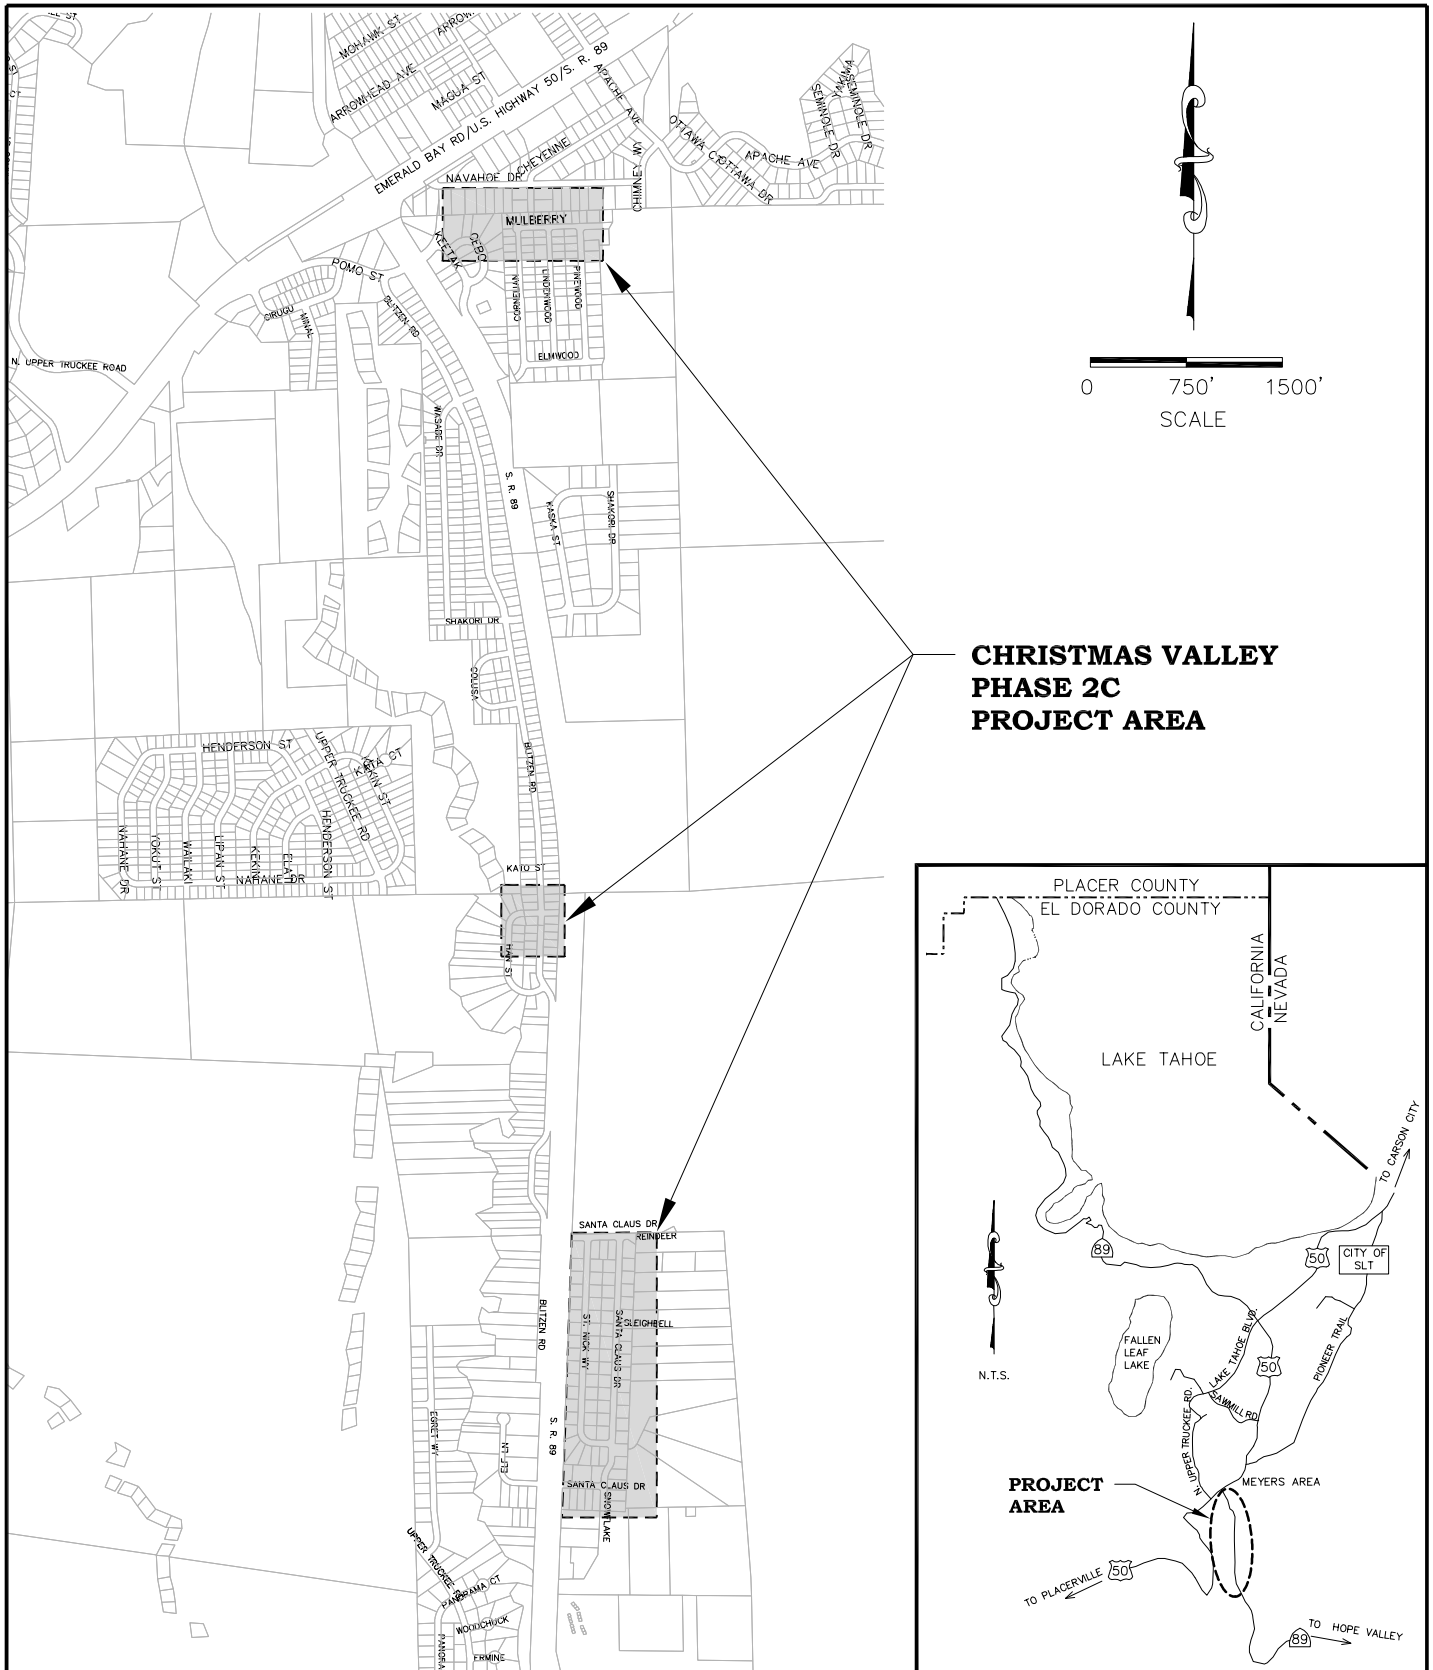

**CHRISTMAS VALLEY
PHASE 2C
PROJECT AREA**

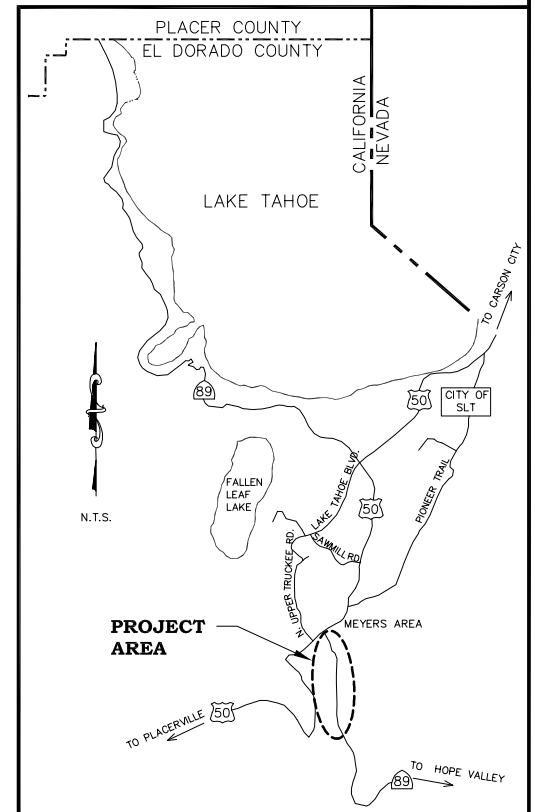

EL DORADO COUNTY
SOUTH LAKE TAHOE OFFICE



**CHRISTMAS VALLEY PHASE 2C
EROSION CONTROL PROJECT**

VICINITY MAP

DATE: 03/11

CONTRACT NO.: PW 10-30540

BY: DSP

CIP NO. 95190