


9/11/14

PROJECT NAME: SUP 378-0016 MINOR REVISION TO MEMORIAL USE
APN: 070-250-45

APPLICANT: ERIK MARTIN
ADDRESS: 3462 MINESHAFT CT.
SHINGLE SPRINGS, CA 95682

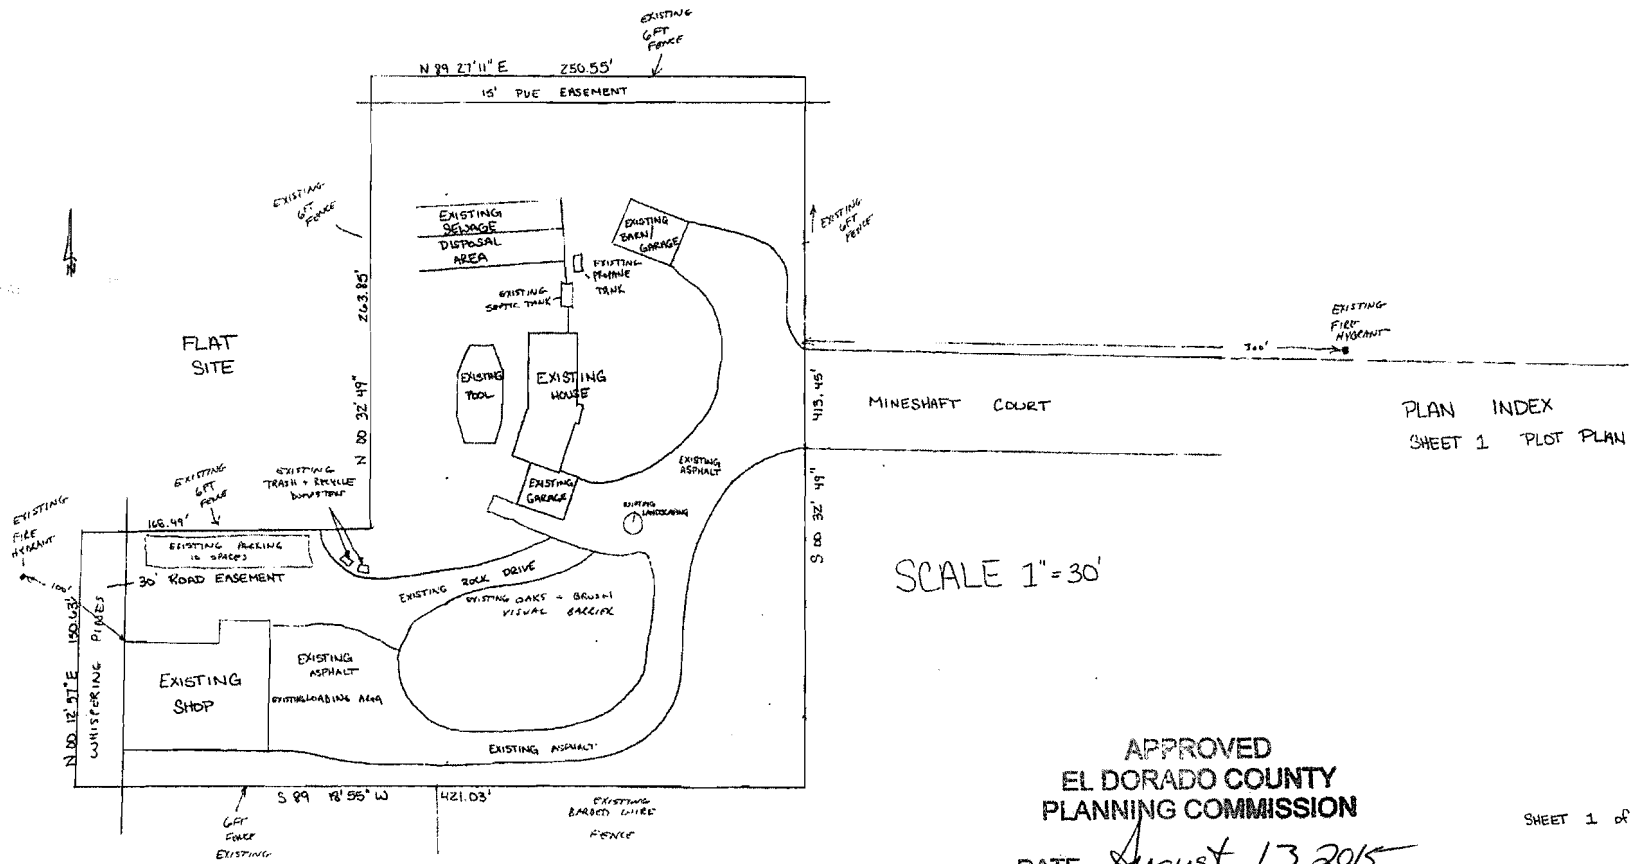

PLAN INDEX
SHEET 1 PLOT PLAN

SCALE 1" = 30'

EXHIBIT E

APPROVED
EL DORADO COUNTY
PLANNING COMMISSION

DATE August 13, 2015

BY *Roger Trent / Cmt*
EXECUTIVE SECRETARY

SHEET 1 of 1

S 78-0016-R