


PROPOSED GENERAL PLAN LAND USE AND PROPOSED ZONING
SHINN RANCH
EL DORADO COUNTY

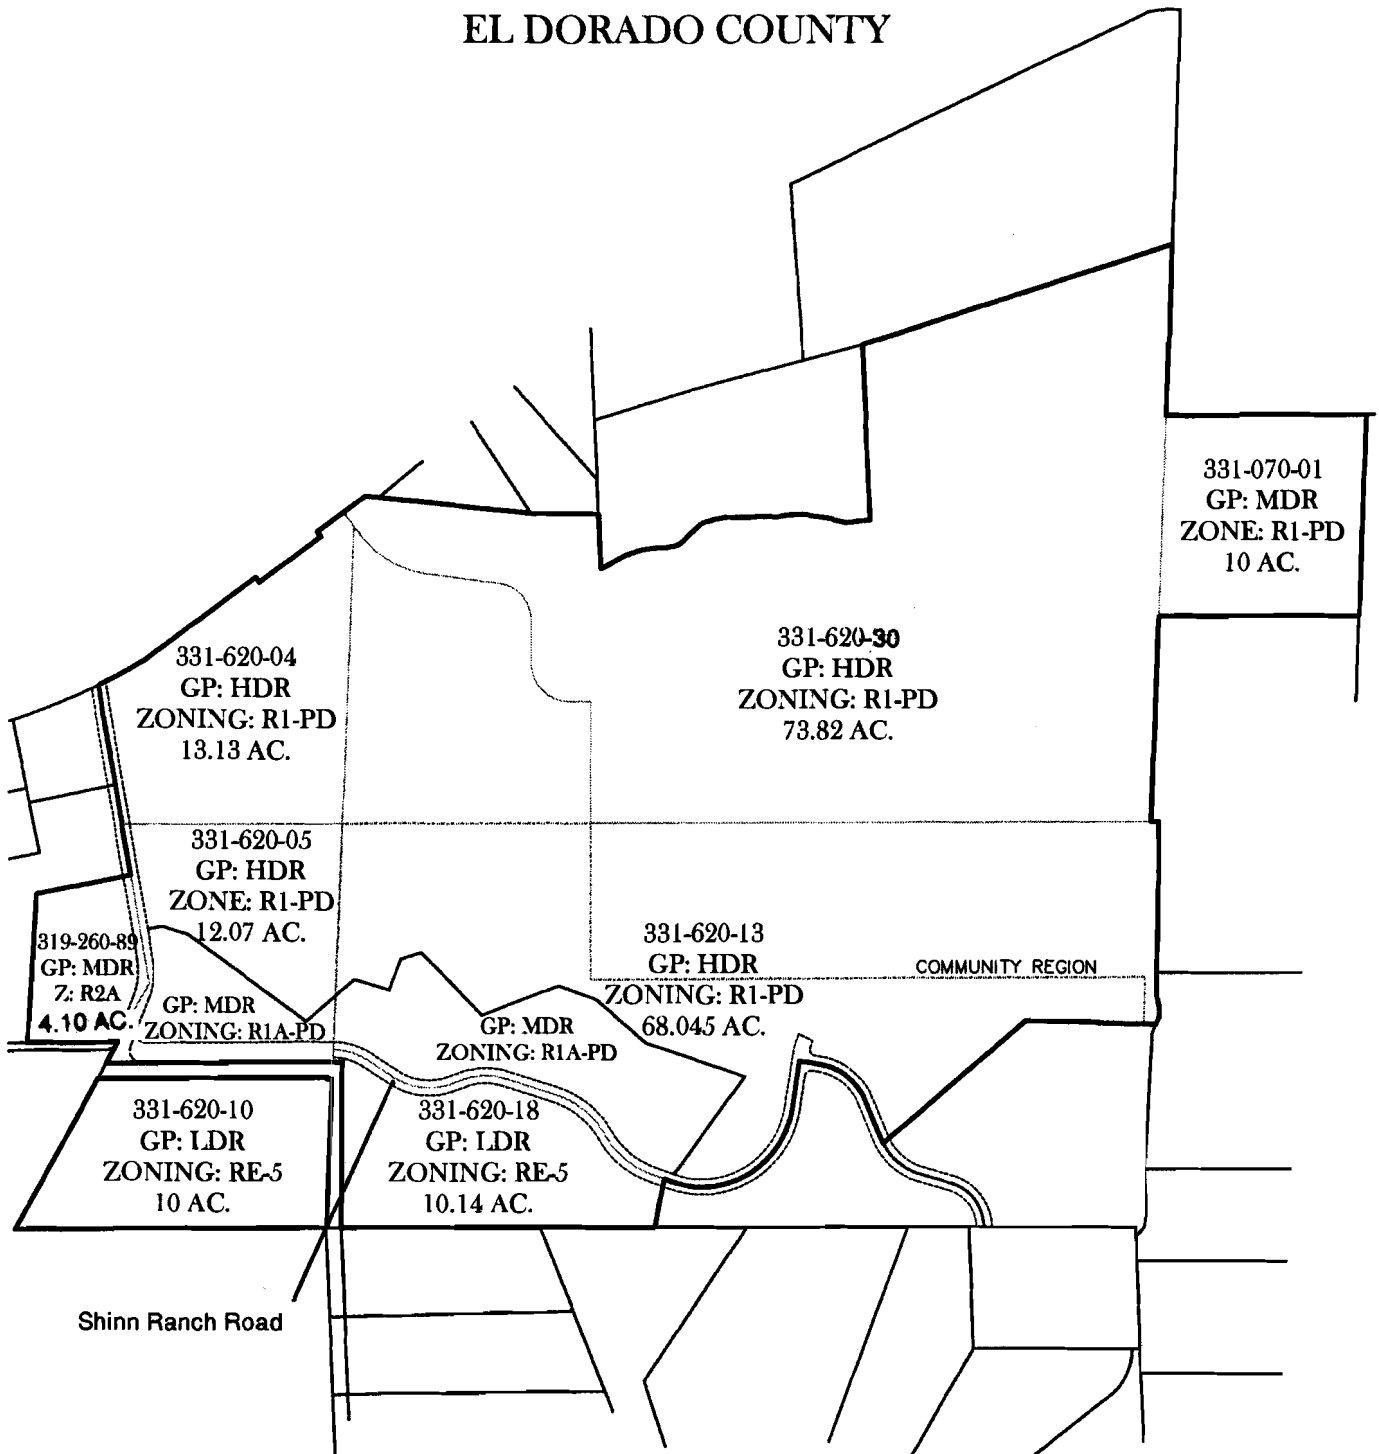

JUNE 06, 2007

EXHIBIT A



TSD Engineering, Inc.
Total Site Design

31 Natoma Street, Suite #160
Folsom, CA 95630
TEL: 916-608-0707 FAX: 916-608-0701