









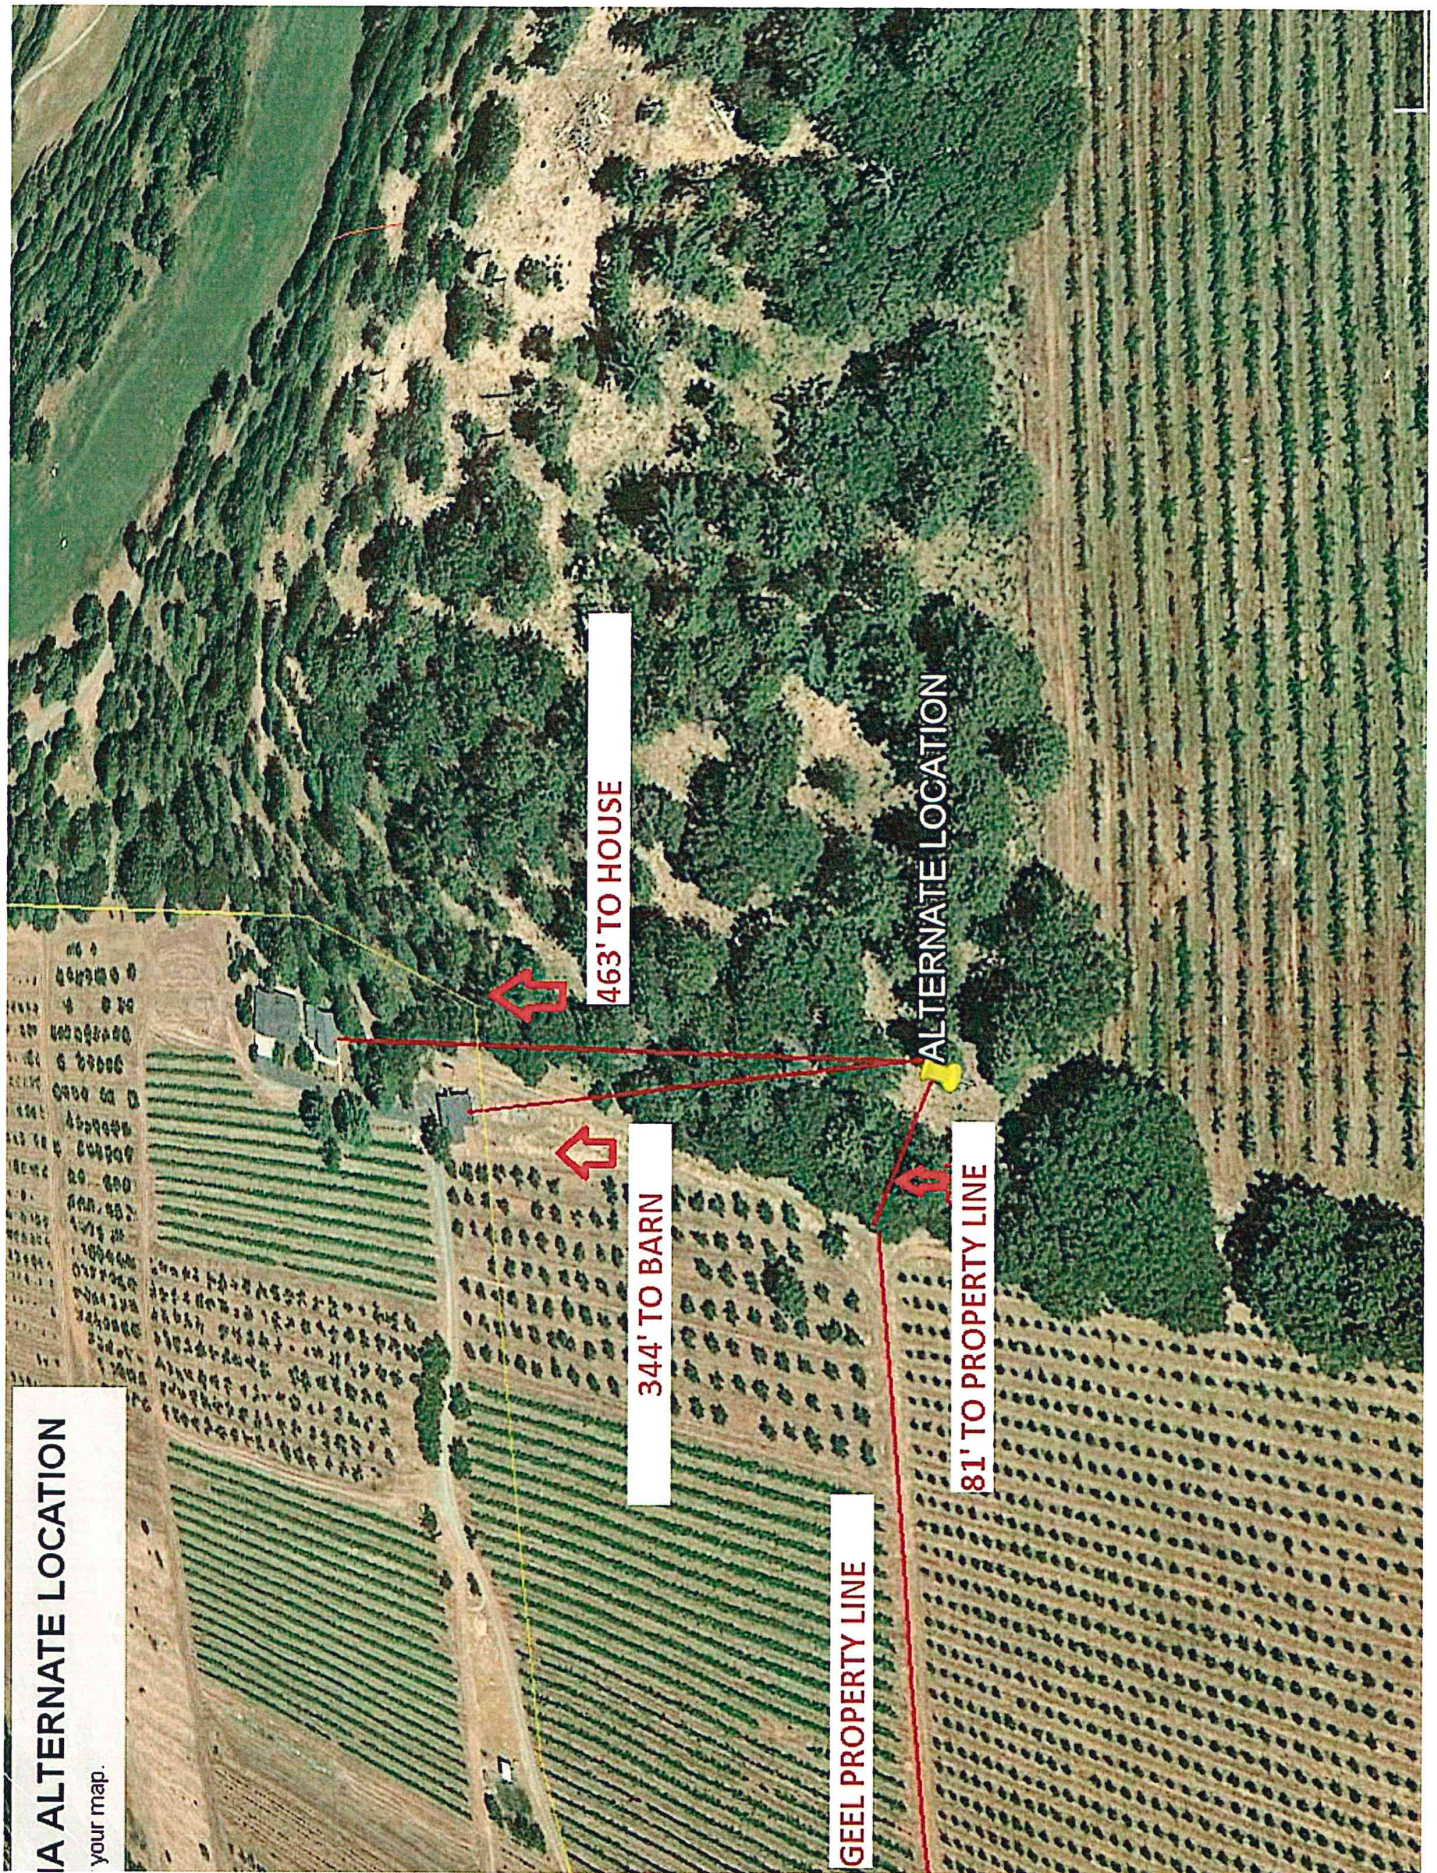

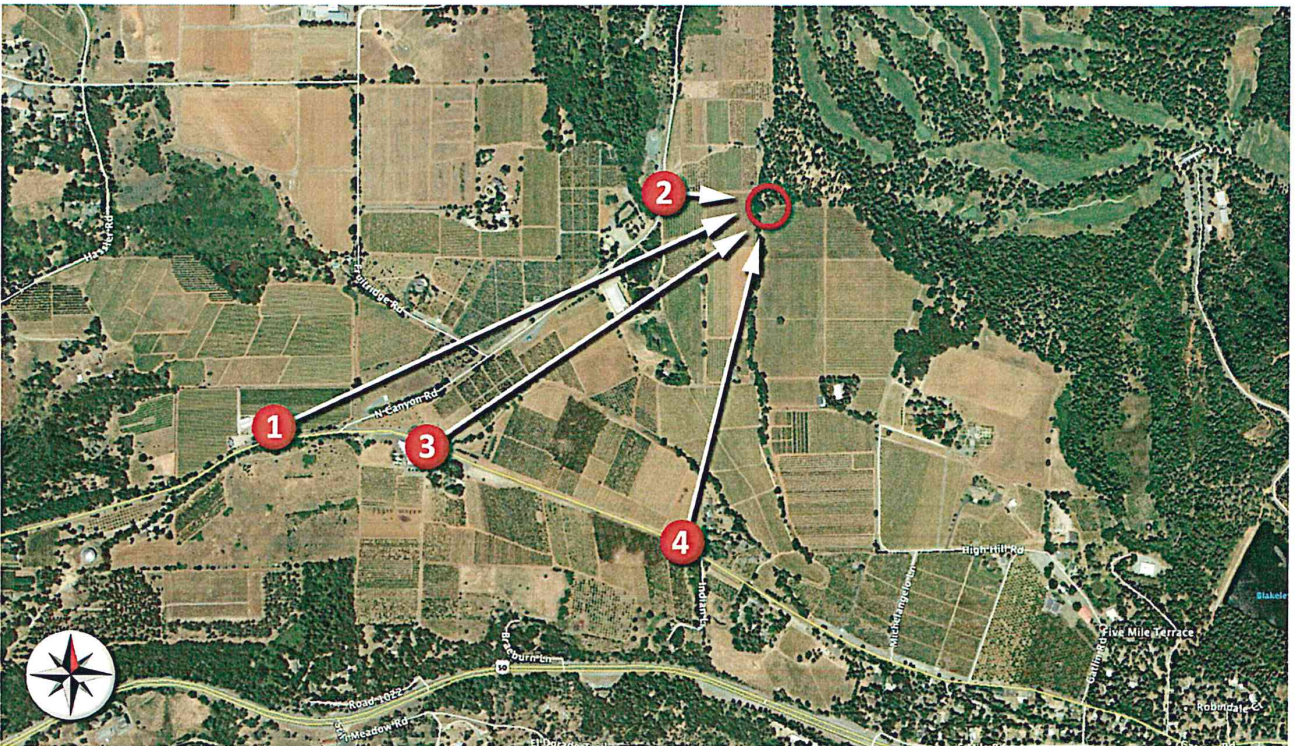



Existing



Proposed



4/7/19

Bavarian Hills Site # CA4075

2560 High Hill Rd.
Placerville, CA

Looking Southeast from N. Canyon Rd.

View #2

insight photosim (707) 315-1585



Existing



proposed treepole

Proposed



4/7/19


Bavarian Hills Site # CA4075

2560 High Hill Rd.
Placerville, CA

Looking Northwest from Garson Rd. at Bao Vista

View #3

insight photosim (707) 315-1585

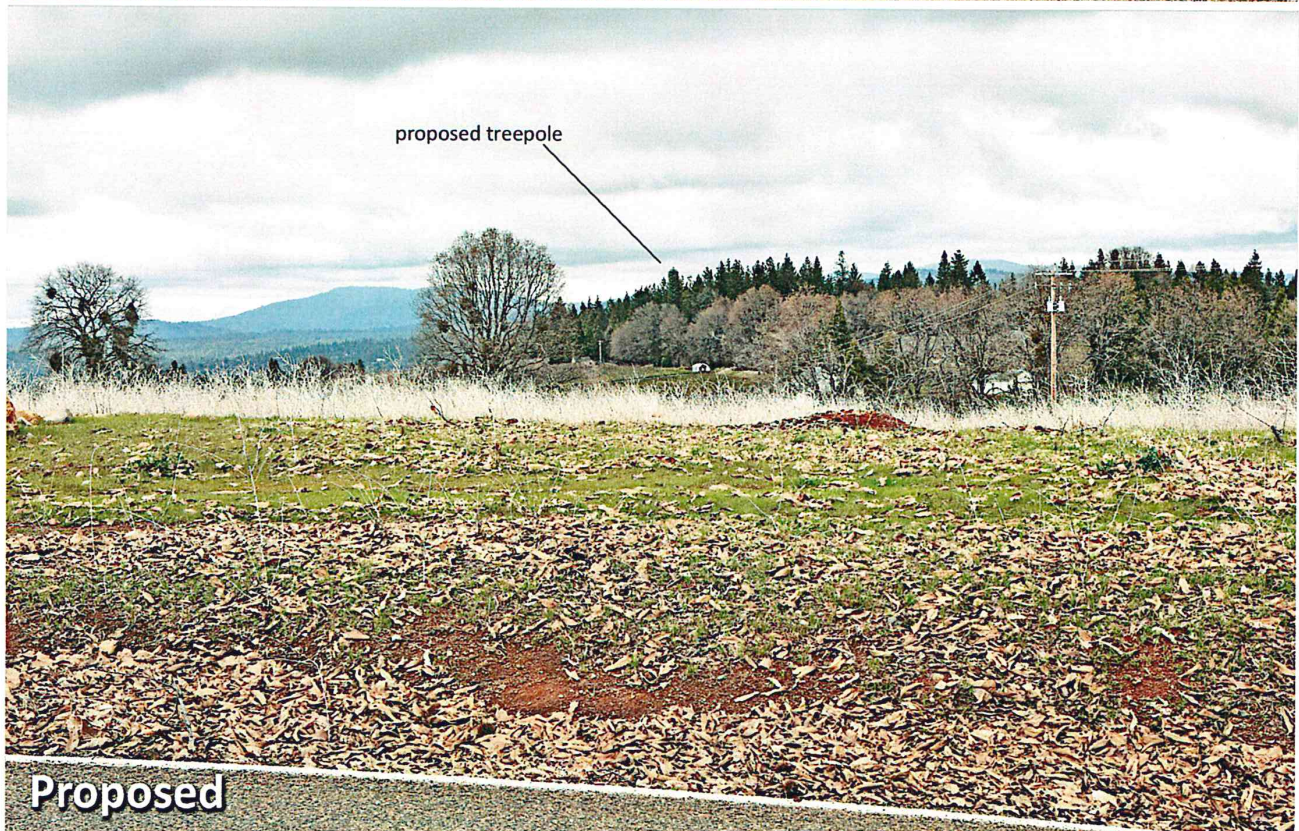

4/7/19

Bavarian Hills Site # CA4075

2560 High Hill Rd.
Placerville, CA



Looking Northeast from Garson Rd.

View #4

insight photosim (707) 315-1585



 D&S ENGINEERING SERVICES		 TOWER LLC		317 First & Cherry Street, Suite A Phoenix - 8500411113 PHOENIX, ARIZONA		4255 PARK ROAD BENICIA, CA 94610	
Revisions				Project Information & Sheet Index			
Revisions		Date		Project Information & Sheet Index			
No.		Description		Job No.			
1		90% ZONING REVIEW		Drawn/Check By			
2		ADDED PLUMBING		LBS / BILL			
3		PERMITTED FOR REUSE		T1			
4		ADDED FIRE ACCESS					
5		MOVE SITE LOCATION					

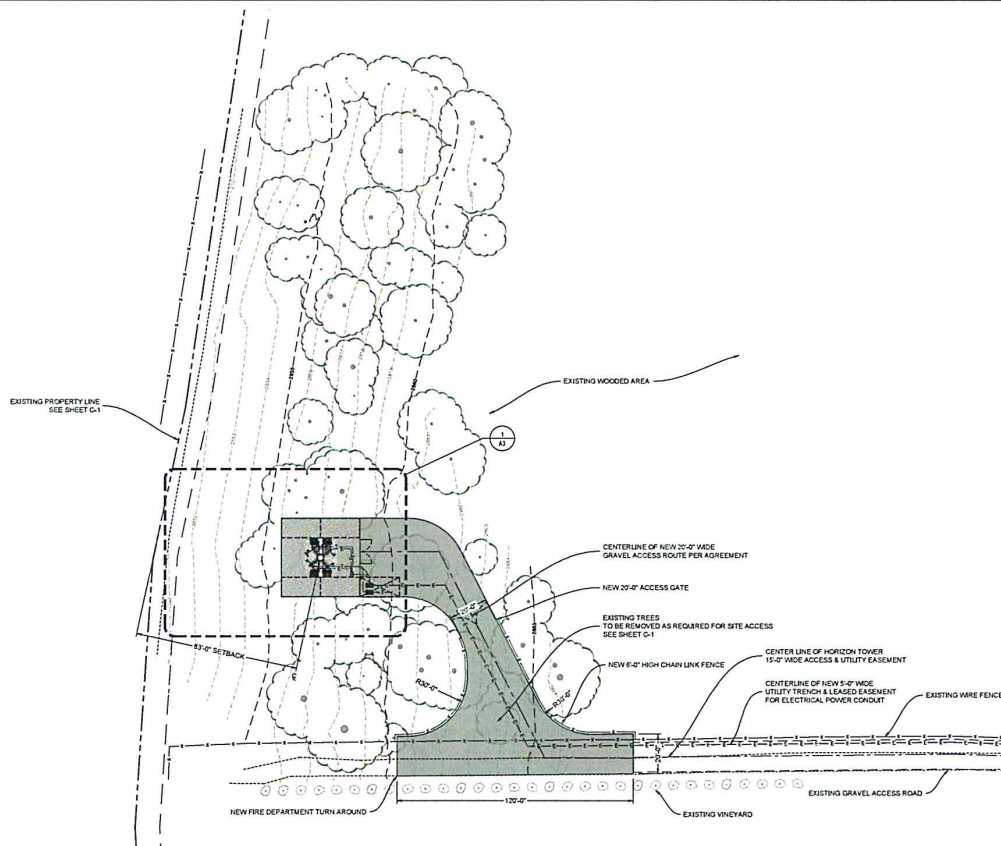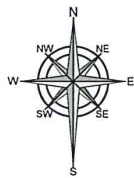

1 SITE PLAN

SCALE: 1" = 20'-0"

Horizon Tower LLC
1377 Tree & Canyon Drive, Suite A
Placerville, CA 95667
Phone: (209) 261-1111
Fax: (209) 261-1111

Horizon Tower
C44075 - BAVARIAN HILLS
PLACERVILLE, CA 95667

SITE PLAN

NO.	DESCRIPTION	DATE
1	APPROVED FOR REVIEW	04-10-18
2	REVISED FOR REVIEW	05-04-18
3	REVISED FOR REVIEW	05-14-18
4	ADDED SITE ACCESS	05-14-18
5	MOVE SITE LOCATION	04-20-19

Job No. HT18001 Draw/Check By LBS / BLL

A2

