


# DIAMOND SPRINGS PARKWAY / SR 49 PHASING

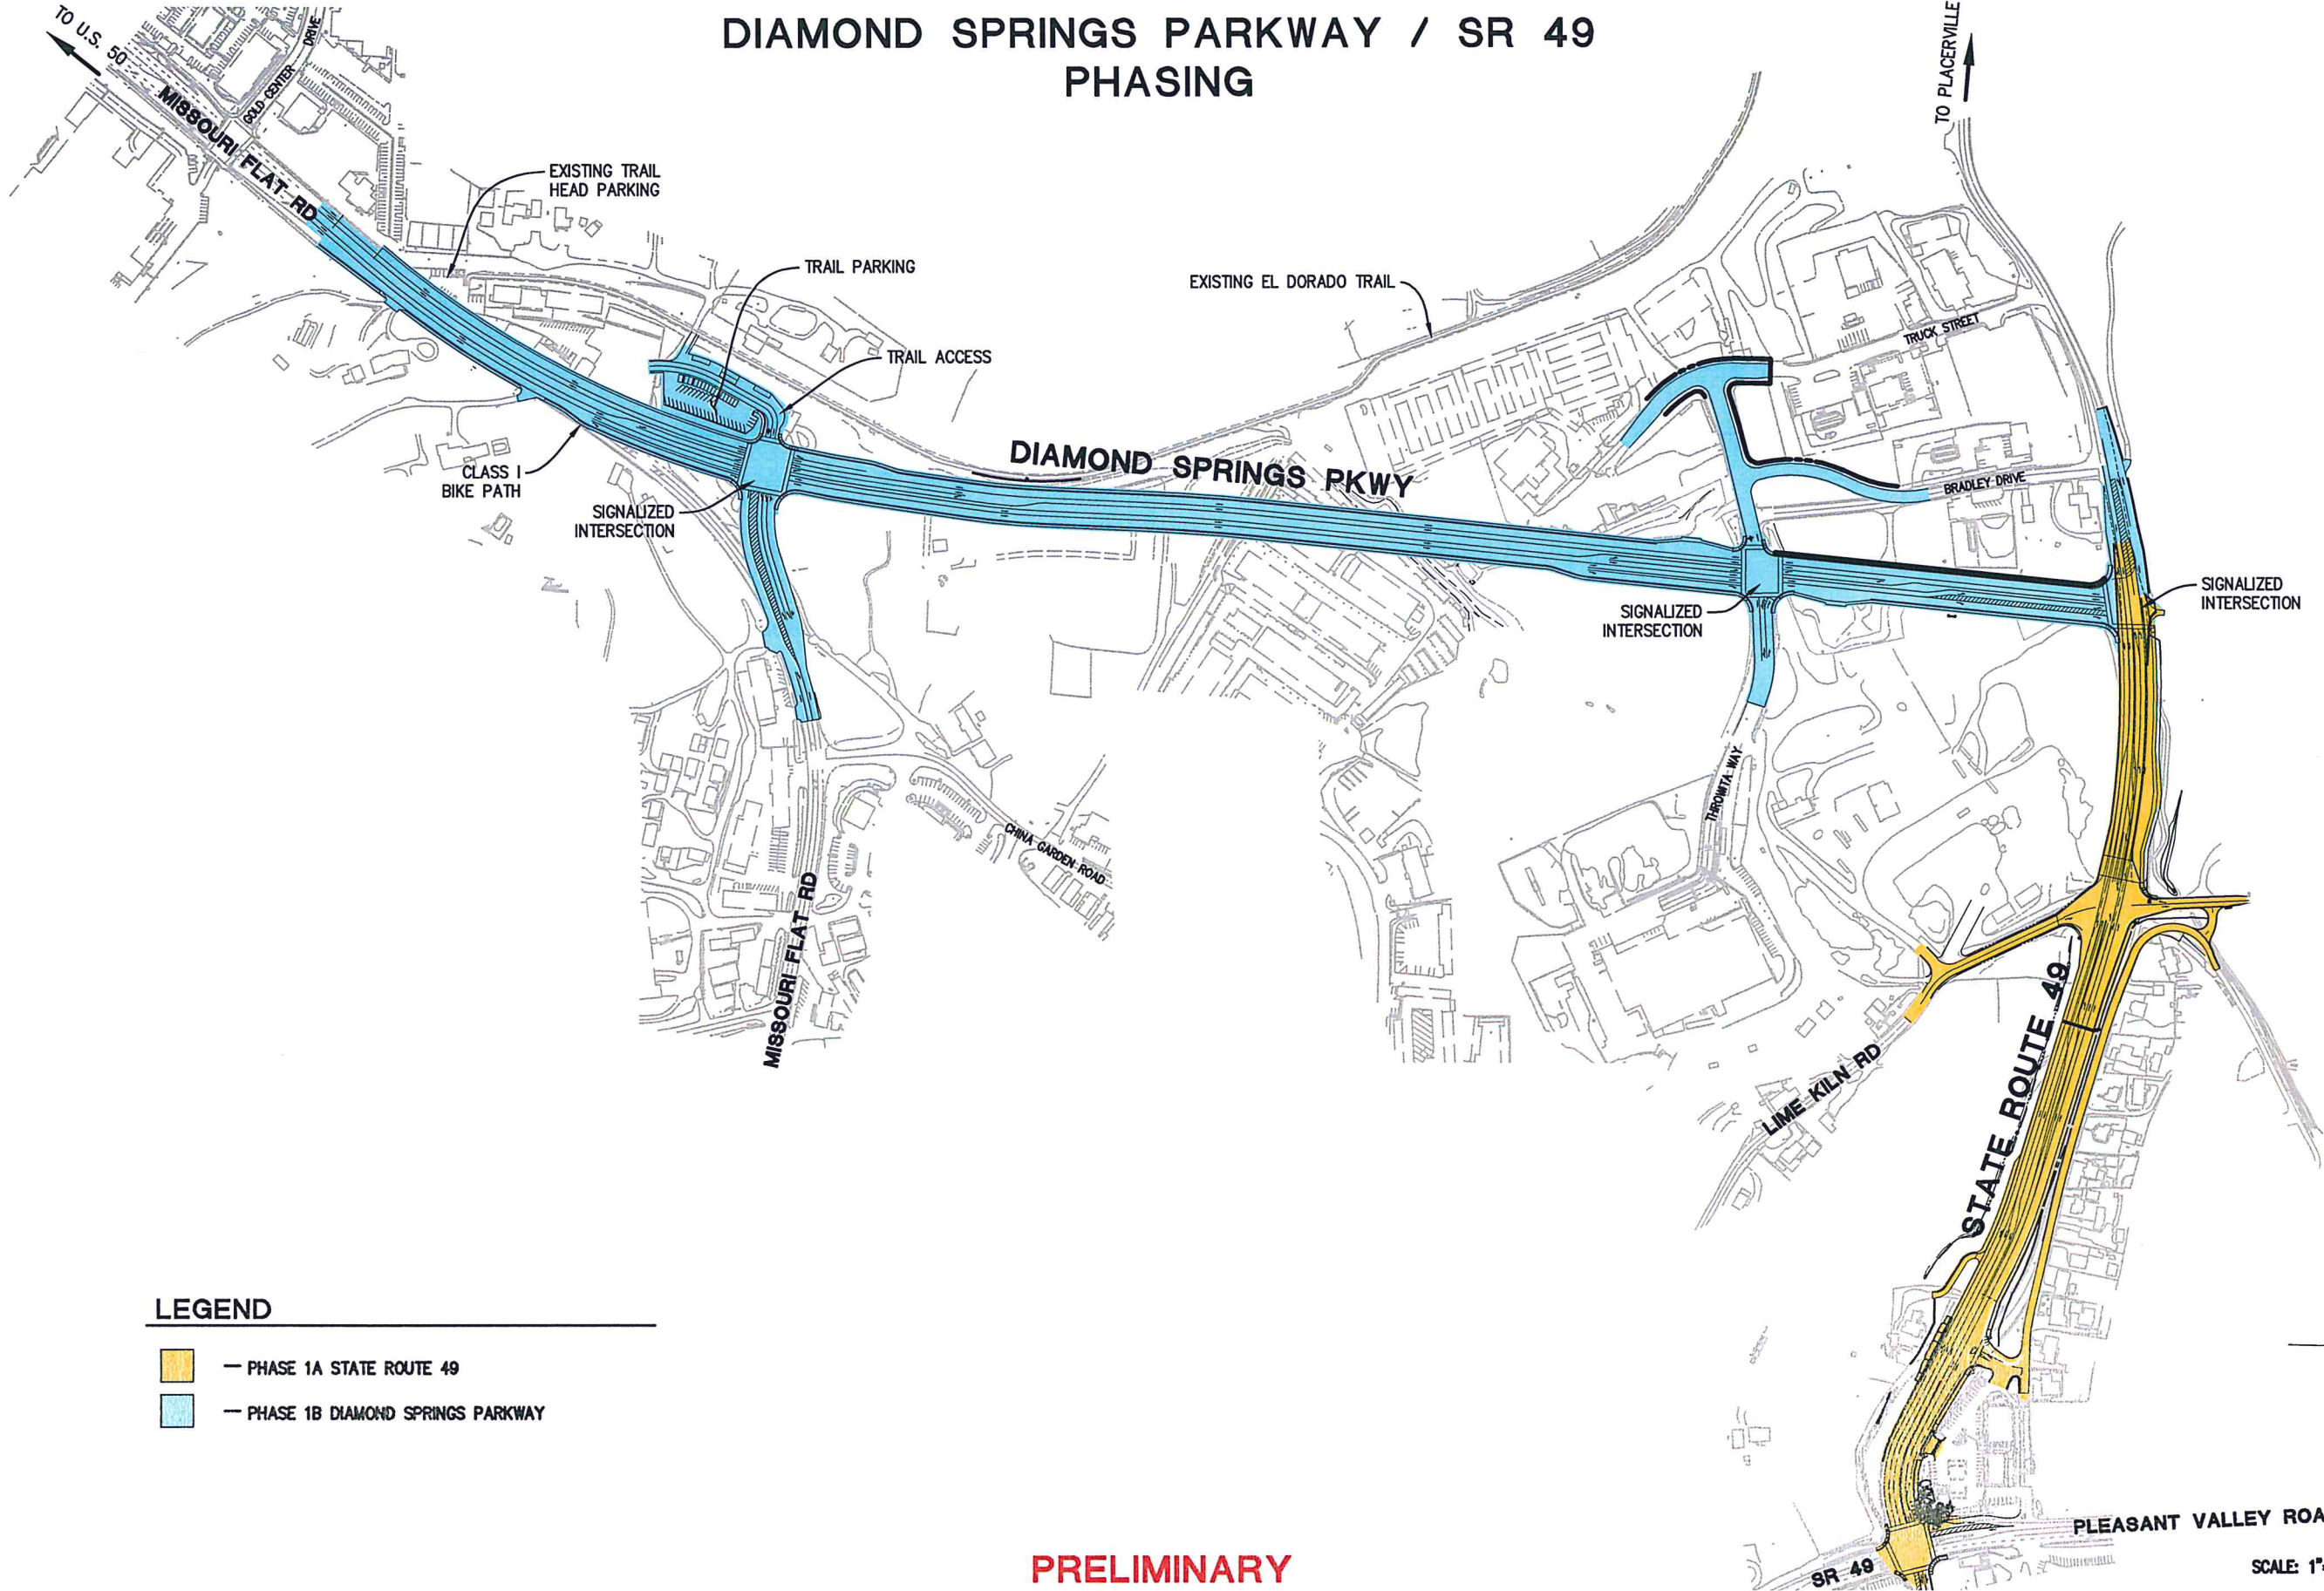

**LEGEND**

- PHASE 1A STATE ROUTE 49
- PHASE 1B DIAMOND SPRINGS PARKWAY

PRELIMINARY

SCALE: 1"=200'