

Drawing Name: Z:\Civil_3D_Projects\73367_Bass Lake EB Off Signals\CADD_Files\Sheets\Title.dwg, Layout Tab: Title, Last Saved: Wed, 17 Mar 2021 - 11:04am, SMC\ey




INDEX OF SHEETS

SHEET	PLAN SHEET	TITLE
1		TITLE SHEET
2	E-1	ELECTRICAL SYSTEMS
3	E-2	SIGNAL AND LIGHTING SYSTEM
4	E-3	SIGNAL AND LIGHTING SYSTEM
5	E-4	SIGNAL AND LIGHTING SYSTEM
6	E-5	MODIFYING LIGHTING SYSTEM
7-9	ED-1 THRU ED-3	ELECTRICAL SYSTEMS DETAILS
10	EQ-1	ELECTRICAL SYSTEMS QUANTITIES
11	PD-1	PAVEMENT DELINEATION AND SIGN PLAN
12	PDQ-1	PAVEMENT DELINEATION AND SIGN QUANTITIES
13	SD-1	SIGN DETAILS
14	SQ-1	SIGN QUANTITIES

**COUNTY OF EL DORADO, CA
DEPARTMENT OF TRANSPORTATION**

**PROJECT PLANS FOR THE CONSTRUCTION OF
U.S. HWY 50/BASS LAKE ROAD
EASTBOUND OFF RAMP
SIGNALIZATION**

IN THE COUNTY OF EL DORADO, DISTRICTS 1 & 2
HWY 50 AT BASS LAKE ROAD, EXIT NUMBER 32
To be supplemented with Standard Plans and Specifications dated 2018, including
the 2018 Revised Standard Specifications, of the California Department of
Transportation, unless otherwise noted.

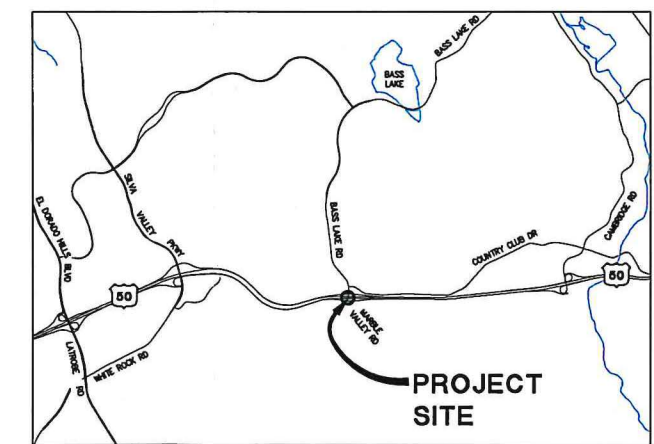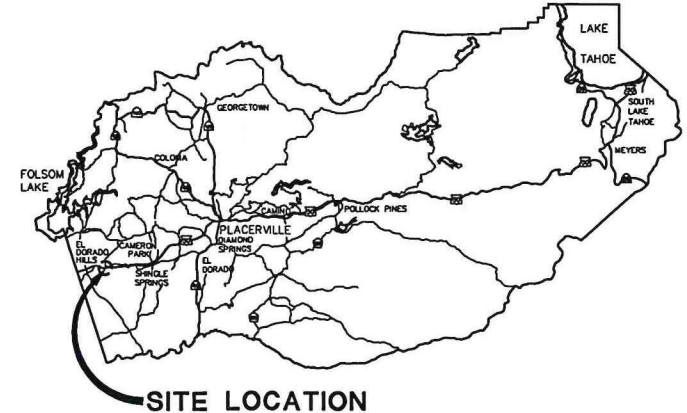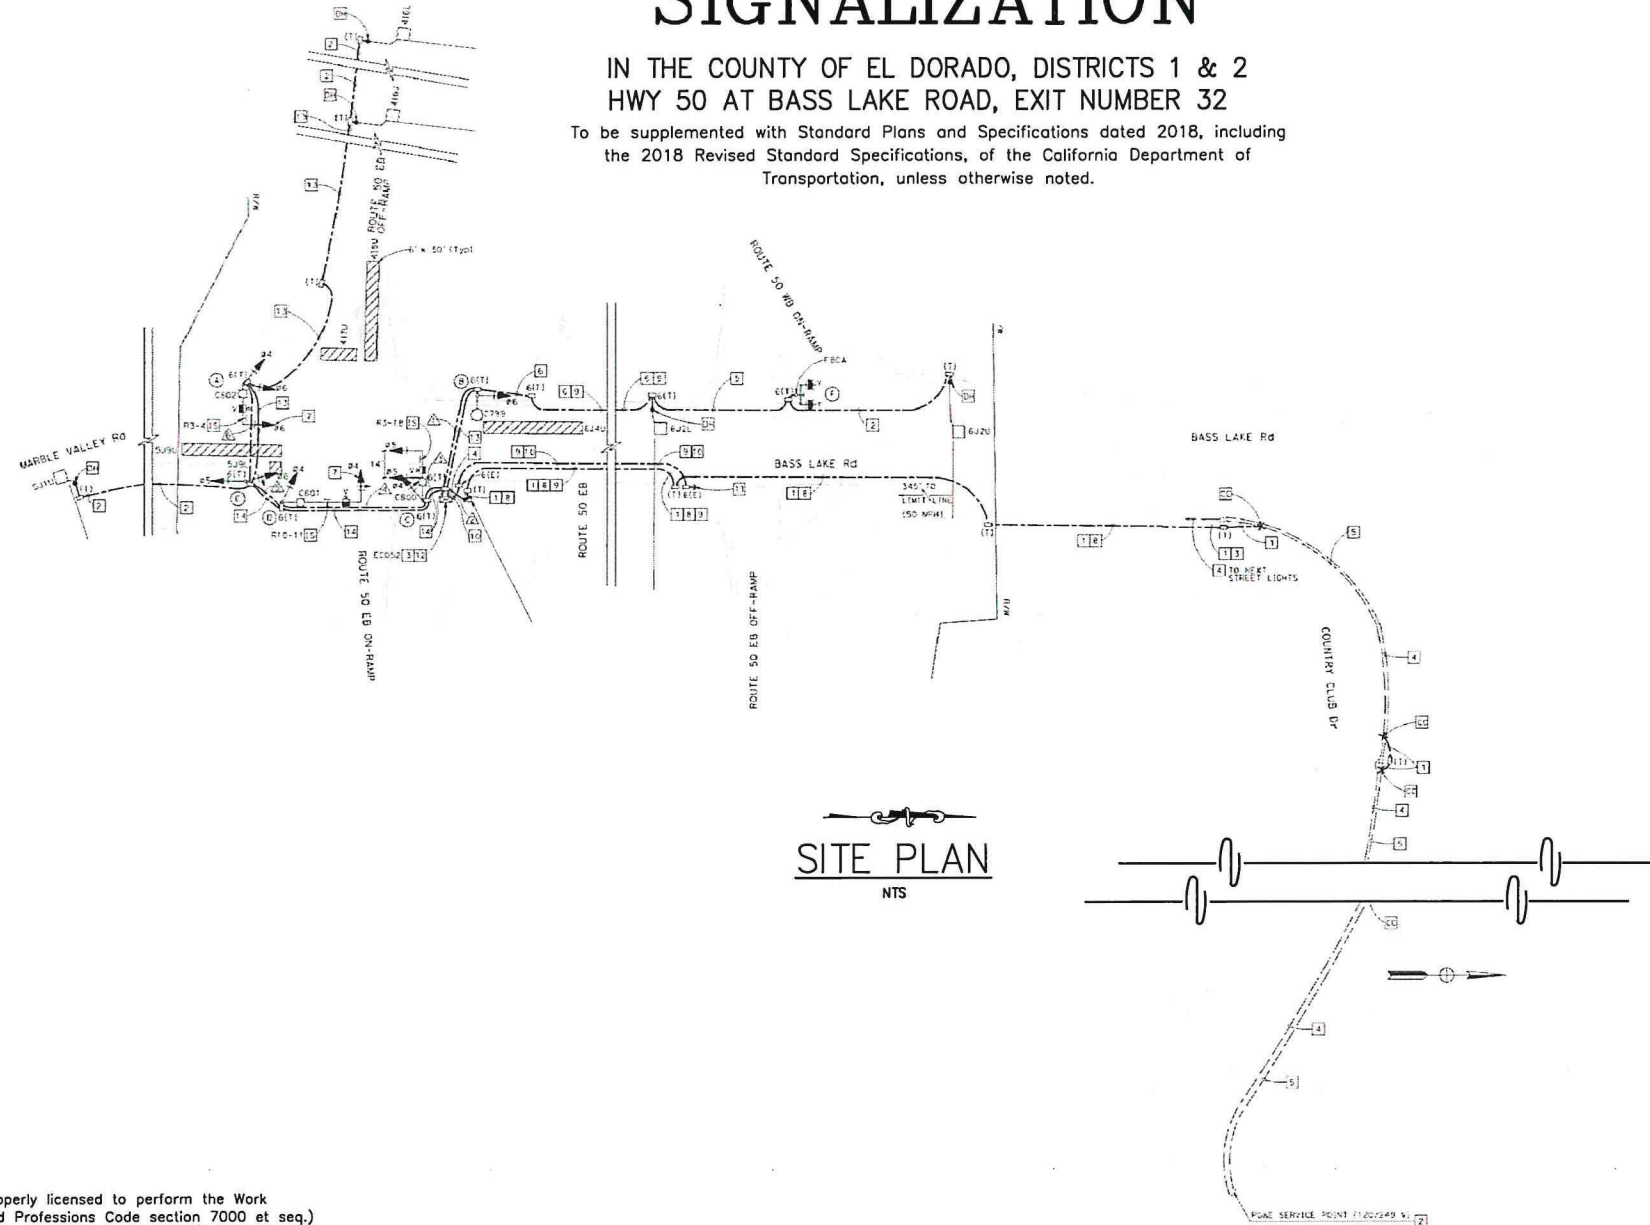


FUNDING AGENCY

CONTRACTOR'S LICENSE CLASSIFICATION: Bidders shall be properly licensed to perform the Work pursuant to the State Contractor's License Act (Business and Professions Code section 7000 et seq.) and shall possess a CLASS A LICENSE or equivalent combination of Classes required by the categories and type of Work included in the Contract Documents and Plans. Failure of the successful Bidder to obtain proper and adequate licensing at the time bids are submitted shall constitute a failure to execute the Contract, and forfeiture as provided under that section.

REVISIONS		
MARK	DATE	BY




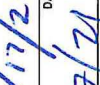

 SUBMITTED BY: **CNL ENGINEER**
 STATE OF CALIFORNIA NO. _____
 DATE: **03/11/21**

BOARD OF SUPERVISORS

I	JOHN HIDAHL
II	GEORGE TURNBOO
III	WENDY THOMAS
IV	LORI PARLIN
V	SUE NOVASEL

**COUNTY OF EL DORADO
DEPARTMENT OF TRANSPORTATION**

(530) 621-5900
2850 FAIRLANE CT
PLACERVILLE, CA 95667

ADOPTED AND APPROVED BY:  DATE: **4/13/2021**
 JOHN HIDAHL
 CHAIR, EL DORADO COUNTY BOARD OF SUPERVISORS
 APPROVED BY:  DATE: **3/17/21**
 RAFAEL MARTINEZ, DIRECTOR
 DEPARTMENT OF TRANSPORTATION
 JOHN KAHUNG, P.E. NO. C52498
 DEPUTY DIRECTOR, ENGINEERING DATE: **03/17/21**

CONTRACT NO. 4471 CIP NO. 73367
**U.S. HWY 50/BASS LAKE ROAD
EASTBOUND OFF RAMP
SIGNALIZATION**
TITLE SHEET
 SHEET **1** OF **14**

Drawing name: Z:\Civil_3D_Projects\73367_Bass Lake EB Off Signals\CADD_Files\Sheets\Title.dwg, Layout Tab: Title, Mar 17, 2021 - 11:04am SMC\ey