

[illegible]

COLOR LEGEND

	E C1 — STUCCO "IRON ORE" SW7069 BY SHERWIN WILLIAMS
	E C2 — STUCCO "GREAT PLAINS GOLD" 1077 BY BENJAMIN MOORE
	AL — 2X2 ALUMINUM BATTENS
	C1 — ALUMINUM CANOPY
	UN — GOLD UNDERSCORE
	TE — COLOR RAL 7022
	AP — ALPOLIC METAL PANEL COLOR DON GRAY
	WS — CULTURED STONE BY BORAL HEWN STONE COLOR TALUS
	W# — GLAZING STOREFRONT



KEY NOTES:


- | | | | |
|----|--|----|---|
| AL | <p>ALUMINUM BATTEN SYSTEM
 SIZE: 2"x2" PROFILE
 COLOR: WOOD GRAIN, BACKRAIL UNFINISHED, ENDCAP PAINTED TO MATCH SUBSTRATE. 1/2" EXTERIOR HIGH DENSITY OVERLAY (HDO) PLYWOOD, BB, GROUP 1, HDO BOTH FACES, APA TRADEMARKED.
 COURSE GRIT SAND SURFACES PRIOR TO PRIMING. PRIME AND PAINT BOTH SIDES AND ALL EDGES PRIOR TO INSTALLATION.
 SUBSTRATE COLOR: "IRON ORE" SW 7069 BY SHERWIN WILLIAMS</p> | CJ | <p>CONTROL JOINT
 1—TYPE: 1 = EIFS</p> |
| | | D | <p>HOLLOW METAL DOOR
 PAINT: "GREAT PLAINS GOLD" BENJAMIN MOORE 1077</p> |
| | | DE | <p>DECAL BY GRAPHICS SUPPLIER
 SURFACE APPLIED, FIELD INSTALLED, PRE CUT, PRE SPACED.
 SUPPLIERS:
 VOMELA (865) 330-7337, ann.bowen@vomela.com
 GFX INTERNATIONAL (847) 543-4600, mcdonaldsdecor@gfxi.com</p> |
| AP | <p>ALPOLIC METAL PANEL (COLOR: DON GRAY)</p> | | |
| C1 | <p>ALUMINUM CANOPY SYSTEM W/FASCIA
 COLOR: WHITE</p> | DO | <p>DOWNSPOUT
 3" DOWNSPOUT BY CANOPY SYSTEM MANUFACTURER
 COLOR: RAL 7022</p> |
| C2 | <p>ALUMINUM CANOPY SYSTEM
 COLOR: RAL 7022</p> | E | <p>EXTERIOR INSULATION FINISH SYSTEM (E.I.F.S.)</p> |
| | | C1 | <p>COLOR:
 C1 = "IRON ORE" SW 7069 BY SHERWIN WILLIAMS
 C2 = "GREAT PLAINS GOLD" BENJAMIN MOORE 1077</p> |

- | | |
|-----|---|
| FB | |
| CO2 | CO2 = BULK CO2 FILL BOX (EQPM SCHEDULE ITEM 49.00)
BO = BULK OIL FILL BOX (EQPM SCHEDULE ITEM 700.18) |
| GR | GUARD RAIL - SEE SITE PLAN FOR EXACT LOCATION AND LENGTH
PAINT: "IRON ORE" SW 7069 BY SHERWIN WILLIAMS |
| L1 | RECESSED DOWN LIGHT FIXTURE - SEE ELECTRICAL |
| C1 | COLOR:
C1= WHITE
C2= GOLD |
| L2 | RADIAL SCNCE LIGHT FIXTURE - SEE ELECTRICAL |


- | | |
|----|---|
| LE | ACCENT LIGHTING -- SEE ELECTRICAL |
| L1 | LED LIGHT:
L1 = SLIM LED (DOWN ONLY)
L2 = UP ONLY FLOOD FIXTURE |
| MF | PRE-FAB ANCHOR-TITE METAL FASCIA |
| C1 | COLOR:
C1 = WEATHERED ZINC
C2 = RAL 7022 |
| PB | PIPE BOLLARD -- PAINTED YELLOW |
| RO | ROOF DRAIN OVERFLOW PIPE PAINT TO MATCH SURROUNDING MATERIAL |

- | | |
|----|--|
| S | MCDONALD'S SIGNAGE BY OTHERS - UNDER SEPARATE PERMIT. |
| CT | C1 = WEATHERED ZINC RACEWAY
C2 = RAL 7022 RACEWAY |
| ST | C02 STROBE/ALARM. SEE MECHANICAL DRAWINGS FOR SPECIFICATION. |
| TE | TRU EXTERIOR "1"x6" TRIM, PAINTED ON SITE
COLOR: "IRON ORE" SW 7069 BY SHERWIN WILLIAMS |
| UN | METAL UNDERSCORE
COLOR: GOLD |

- | | |
|----------|---|
| W# | EXTERIOR WINDOW ASSEMBLY - TEMPERED GLASS
COLOR: CITYSCAPE
SEE SHEET A6.0 |
| W2
XX | DRIVE-THRU WINDOW BY READY ACCESS
MODEL: 600 SERIES, 36" SERVICE HEIGHT WITH TRANSOM, MANUAL
OPEN; ELECTRONIC RELEASE
COLOR: CITYSCAPE
SLIDE DIRECTION: RL = RIGHT TO LEFT
LR = LEFT TO RIGHT |
| WS | STONE MAINSCOT:
CULTURED STONE BY BORAL - HEWN STONE
COLOR: TALUS |

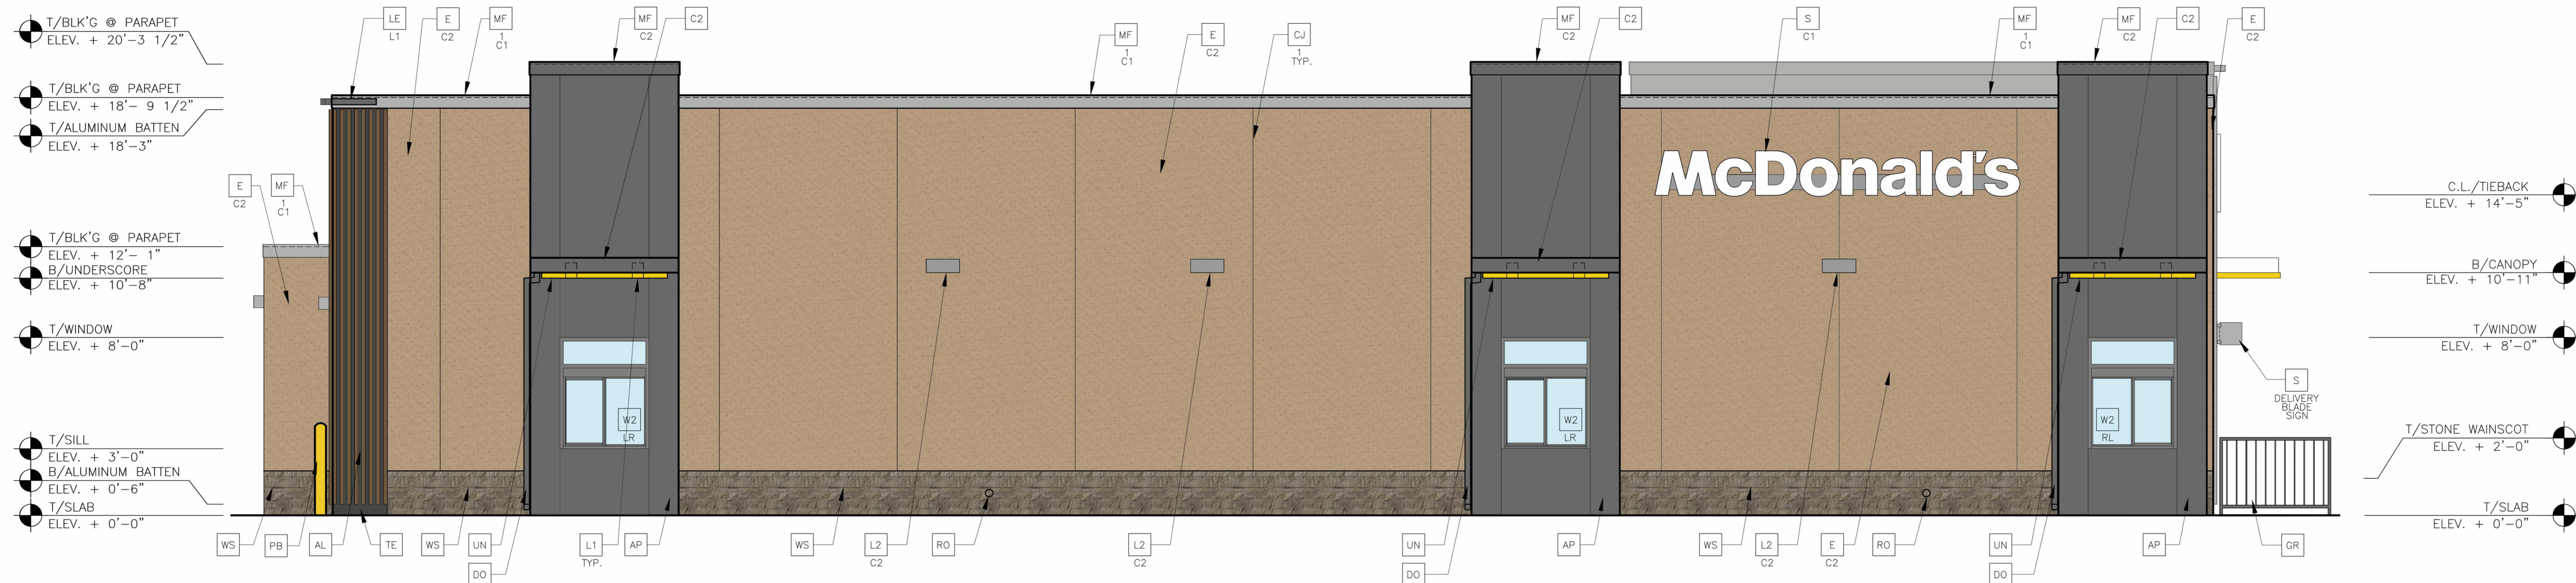

$$\text{DRIVE THRU ELEVATION} \\ 1/4'' = 1'-0''$$

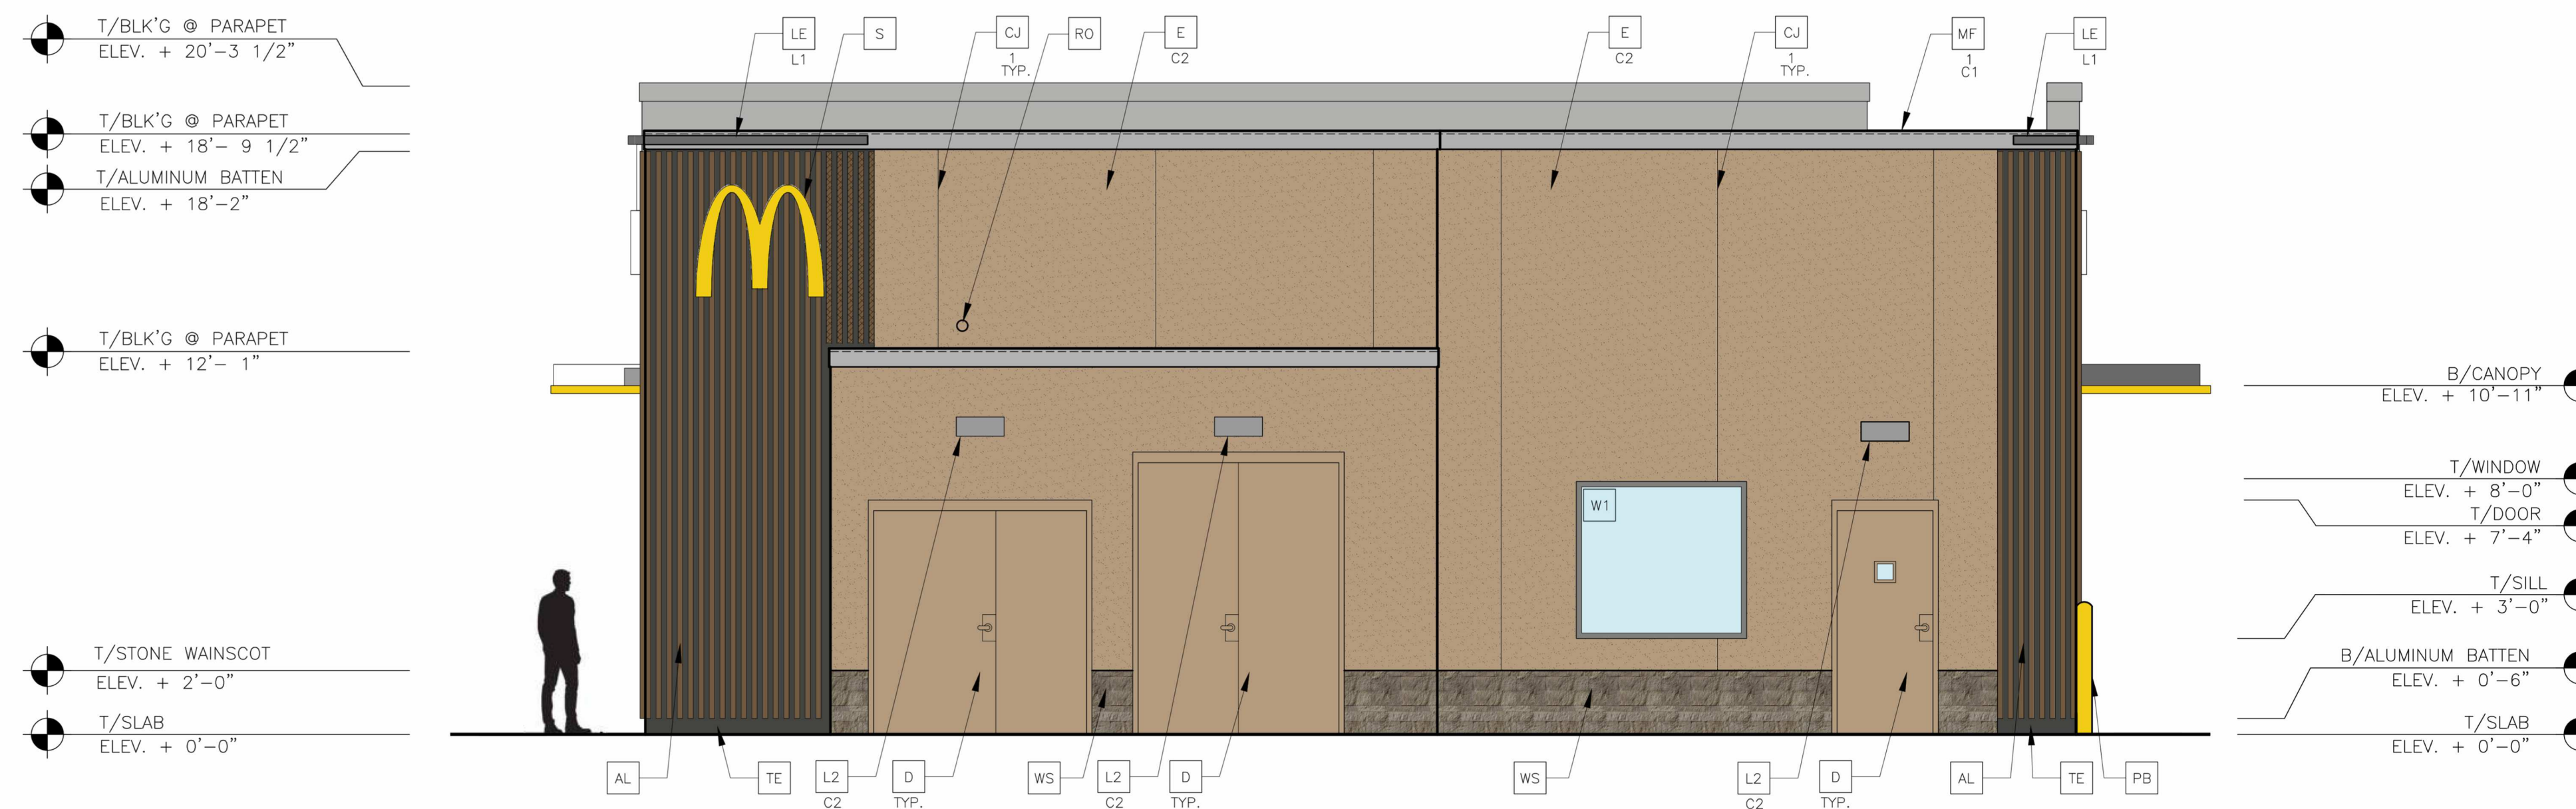

$$\frac{2}{A2.3} \quad \text{REAR ELEVATION} \quad 1/4'' = 1'-0''$$

COLOR LEGEND

-  E C1 - STUCCO "IRON ORE"
 SW7069 BY SHERWIN WILLIAMS
-  E C2 - STUCCO "GREAT PLAINS GOLD"
 1077 BY BENJAMIN MOORE
-  AL - 2X2 ALUMINUM BATTENS
-  C1 - ALUMINUM CANOPY
-  UN - GOLD UNDERSCORE
-  TE - COLOR RAL 7022
-  AP - ALPOLIC METAL PANEL COLOR
 DON GRAY
-  WS - CULTURED STONE BY BORAL
 HEWN STONE COLOR TALUS
-  W# - GLAZING STOREFRONT

KEY NOTES:

- | | | | |
|----|--|----|---|
| AL | ALUMINUM BATTEN SYSTEM
SIZE: 2"x2" PROFILE
COLOR: WOOD GRAIN, BACKRAIL UNFINISHED, ENDCAP PAINTED TO MATCH
SUBSTRATE: 1/2" EXTERIOR HIGH DENSITY OVERLAY (HDO) PLYWOOD, BB,
GROUP 1, HDO BOTH FACES, APA TRADEMARKED.
COURSE GRIT SAND SURFACES PRIOR TO PRIMING. PRIME AND PAINT BOTH
SIDES AND ALL EDGES PRIOR TO INSTALLATION.
SUBSTRATE COLOR: "IRON ORE" SW 7069 BY SHERWIN WILLIAMS | CJ | CONTROL JOINT
1 -TYPE: 1 = EIFS |
| AP | ALPOLIC METAL PANEL (COLOR: DON GRAY) | D | HOLLOW METAL DOOR
PAINT: "GREAT PLAINS GOLD" BENJAMIN MOORE 1077 |
| C1 | ALUMINUM CANOPY SYSTEM W/FASCIA
COLOR: WHITE | DE | DECAL BY GRAPHICS SUPPLIER
SURFACES (RAPPED, FIELD INSTALLED, PRE CUT, PRE SPACED.
SUPPLIERS:
VOMELA (865) 330-7337, ann.bowen@vomela.com
GFX INTERNATIONAL (847) 543-4600, mcdonaldsdecor@gfxi.com |
| C2 | ALUMINUM CANOPY SYSTEM
COLOR: RAL 7022 | DO | DOWNSPOUT
3" DOWNSPOUT BY CANOPY SYSTEM MANUFACTURER
COLOR: RAL 7022 |
| | | E | EXTERIOR INSULATION FINISH SYSTEM (E.I.F.S.)
C1 -
C1 = "IRON ORE" SW 7069 BY SHERWIN WILLIAMS
C2 = "GREAT PLAINS GOLD" BENJAMIN MOORE 1077 |

- | | |
|-----|---|
| FB | |
| CO2 | CO2 = BULK CO2 FILL BOX (EQPM SCHEDULE ITEM 49.00)
BO = BULK OIL FILL BOX (EQPM SCHEDULE ITEM 700.18) |
| GR | GUARD RAIL - SEE SITE PLAN FOR EXACT LOCATION AND LENGTH
PAINT: "IRON ORE" SW 7069 BY SHERWIN WILLIAMS |
| L1 | RECESSED DOWN LIGHT FIXTURE - SEE ELECTRICAL
C1-COLOR:
C1 = WHITE
C2 = GOLD |
| L2 | RADIAL SCONCE LIGHT FIXTURE - SEE ELECTRICAL |

- | | |
|----|--|
| LE | ACCENT LIGHTING - SEE ELECTRICAL |
| L1 | -LED LIGHT: |
| | L1 = SLIM LED (DOWN ONLY) |
| | L2 = UP ONLY FLOOD FIXTURE |
| MF | PRE-FAB ANCHOR-TITE METAL FASCIA |
| C1 | COLOR: |
| | C1 = WEATHERED ZINC |
| | C2 = RAL 7022 |
| PB | PIPE BOLLARD - PAINTED YELLOW |
| RO | ROOF DRAIN OVERFLOW PIPE PAINT TO MATCH SURROUNDING MATERIAL |

- | | |
|----|---|
| S | MCDONALD'S SIGNAGE BY OTHERS - UNDER SEPARATE PERMIT. |
| C1 | COLOR:
C1= WEATHERED ZINC RACEWAY
C2= RAL 7022 RACEWAY |
| ST | C02 STROBE/ALARM. SEE MECHANICAL DRAWINGS
FOR SPECIFICATION. |
| TE | TRU EXTERIOR 1"x6" TRIM, PAINTED ON SITE
COLOR: "IRON ORE" SW 7069 BY SHERWIN WILLIAMS |
| UN | METAL UNDERSCORE
COLOR: GOLD |

- | | | |
|----------|--|--|
| W# | EXTERIOR WINDOW ASSEMBLY - TEMPERED GLASS | |
| | COLOR: CITYSCAPE | |
| | SEE SHEET A6.0 | |
| W2
XX | DRIVE-THRU WINDOW BY READY ACCESS | |
| | MODEL: 600 SERIES, 36" SERVICE HEIGHT WITH TRANSOM, MANUAL
OPEN; ELECTRONIC RELEASE | |
| | COLOR: CITYSCAPE | |
| | SLIDE DIRECTION: | RL = RIGHT TO LEFT
LR = LEFT TO RIGHT |
| WS | STONE WAINSCOT: | |
| | CULTURED STONE BY BORAL - HEWN STONE
COLOR: TALUS | |

[illegible]