

SITE PLAN

REMOVABLE BOARDWALK LOOP

NEW STAGING AREA

ELECTRICITY FOR STAGING

RAISED WELLHOUSE

SCOUR PATHS

NEW GRAVEL BEACH

OUTDOOR FITNESS NODES

REMOVABLE BOLLARDS

PLAYGROUND

LOTUS ROAD

STAIRS

RETAINING WALL

SLACKLINE PARK
SEE ENLARGEMENT

FIREHOUSE ROAD


NOTES:

SALT ROCK $\geq 4"$ WITH SMALLER PARTICLES FOR A SMOOTHER SURFACE AT BOAT LAUNCH

UNDERGROUND ELECTRICAL TO BE KEPT ABOVE WATER

LEGEND:


- NEW PATH
- EXISTING PATH
- EXISTING LAWN
- NEW LAWN
- WOODED
- GRAVEL
- POURED IN PLACE RUBBER
- REMOVE STRAINERS

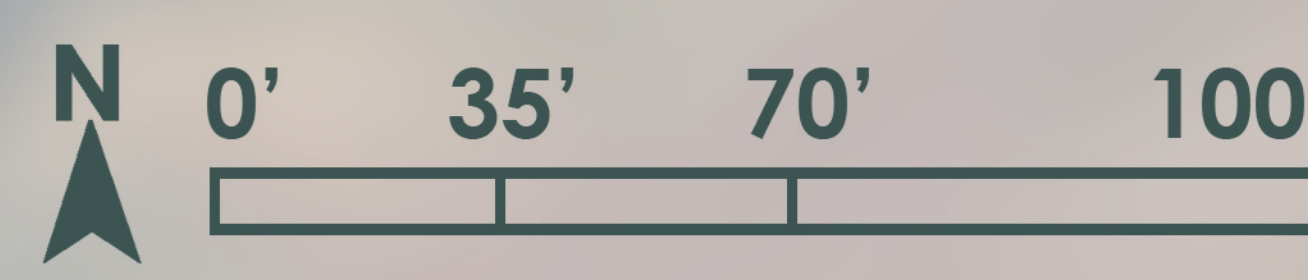

THE FLOW

A PLAN FOR HENNINGSEN LOTUS PARK THAT:

- 1 IMPROVES ACCESSIBILITY TO WATER
- 2 INCREASES SITE COMMUNICATION
- 3 ADDRESSES DESIRES OF STAKEHOLDERS AND ENHANCES THE NATURAL FLOW OF WATER

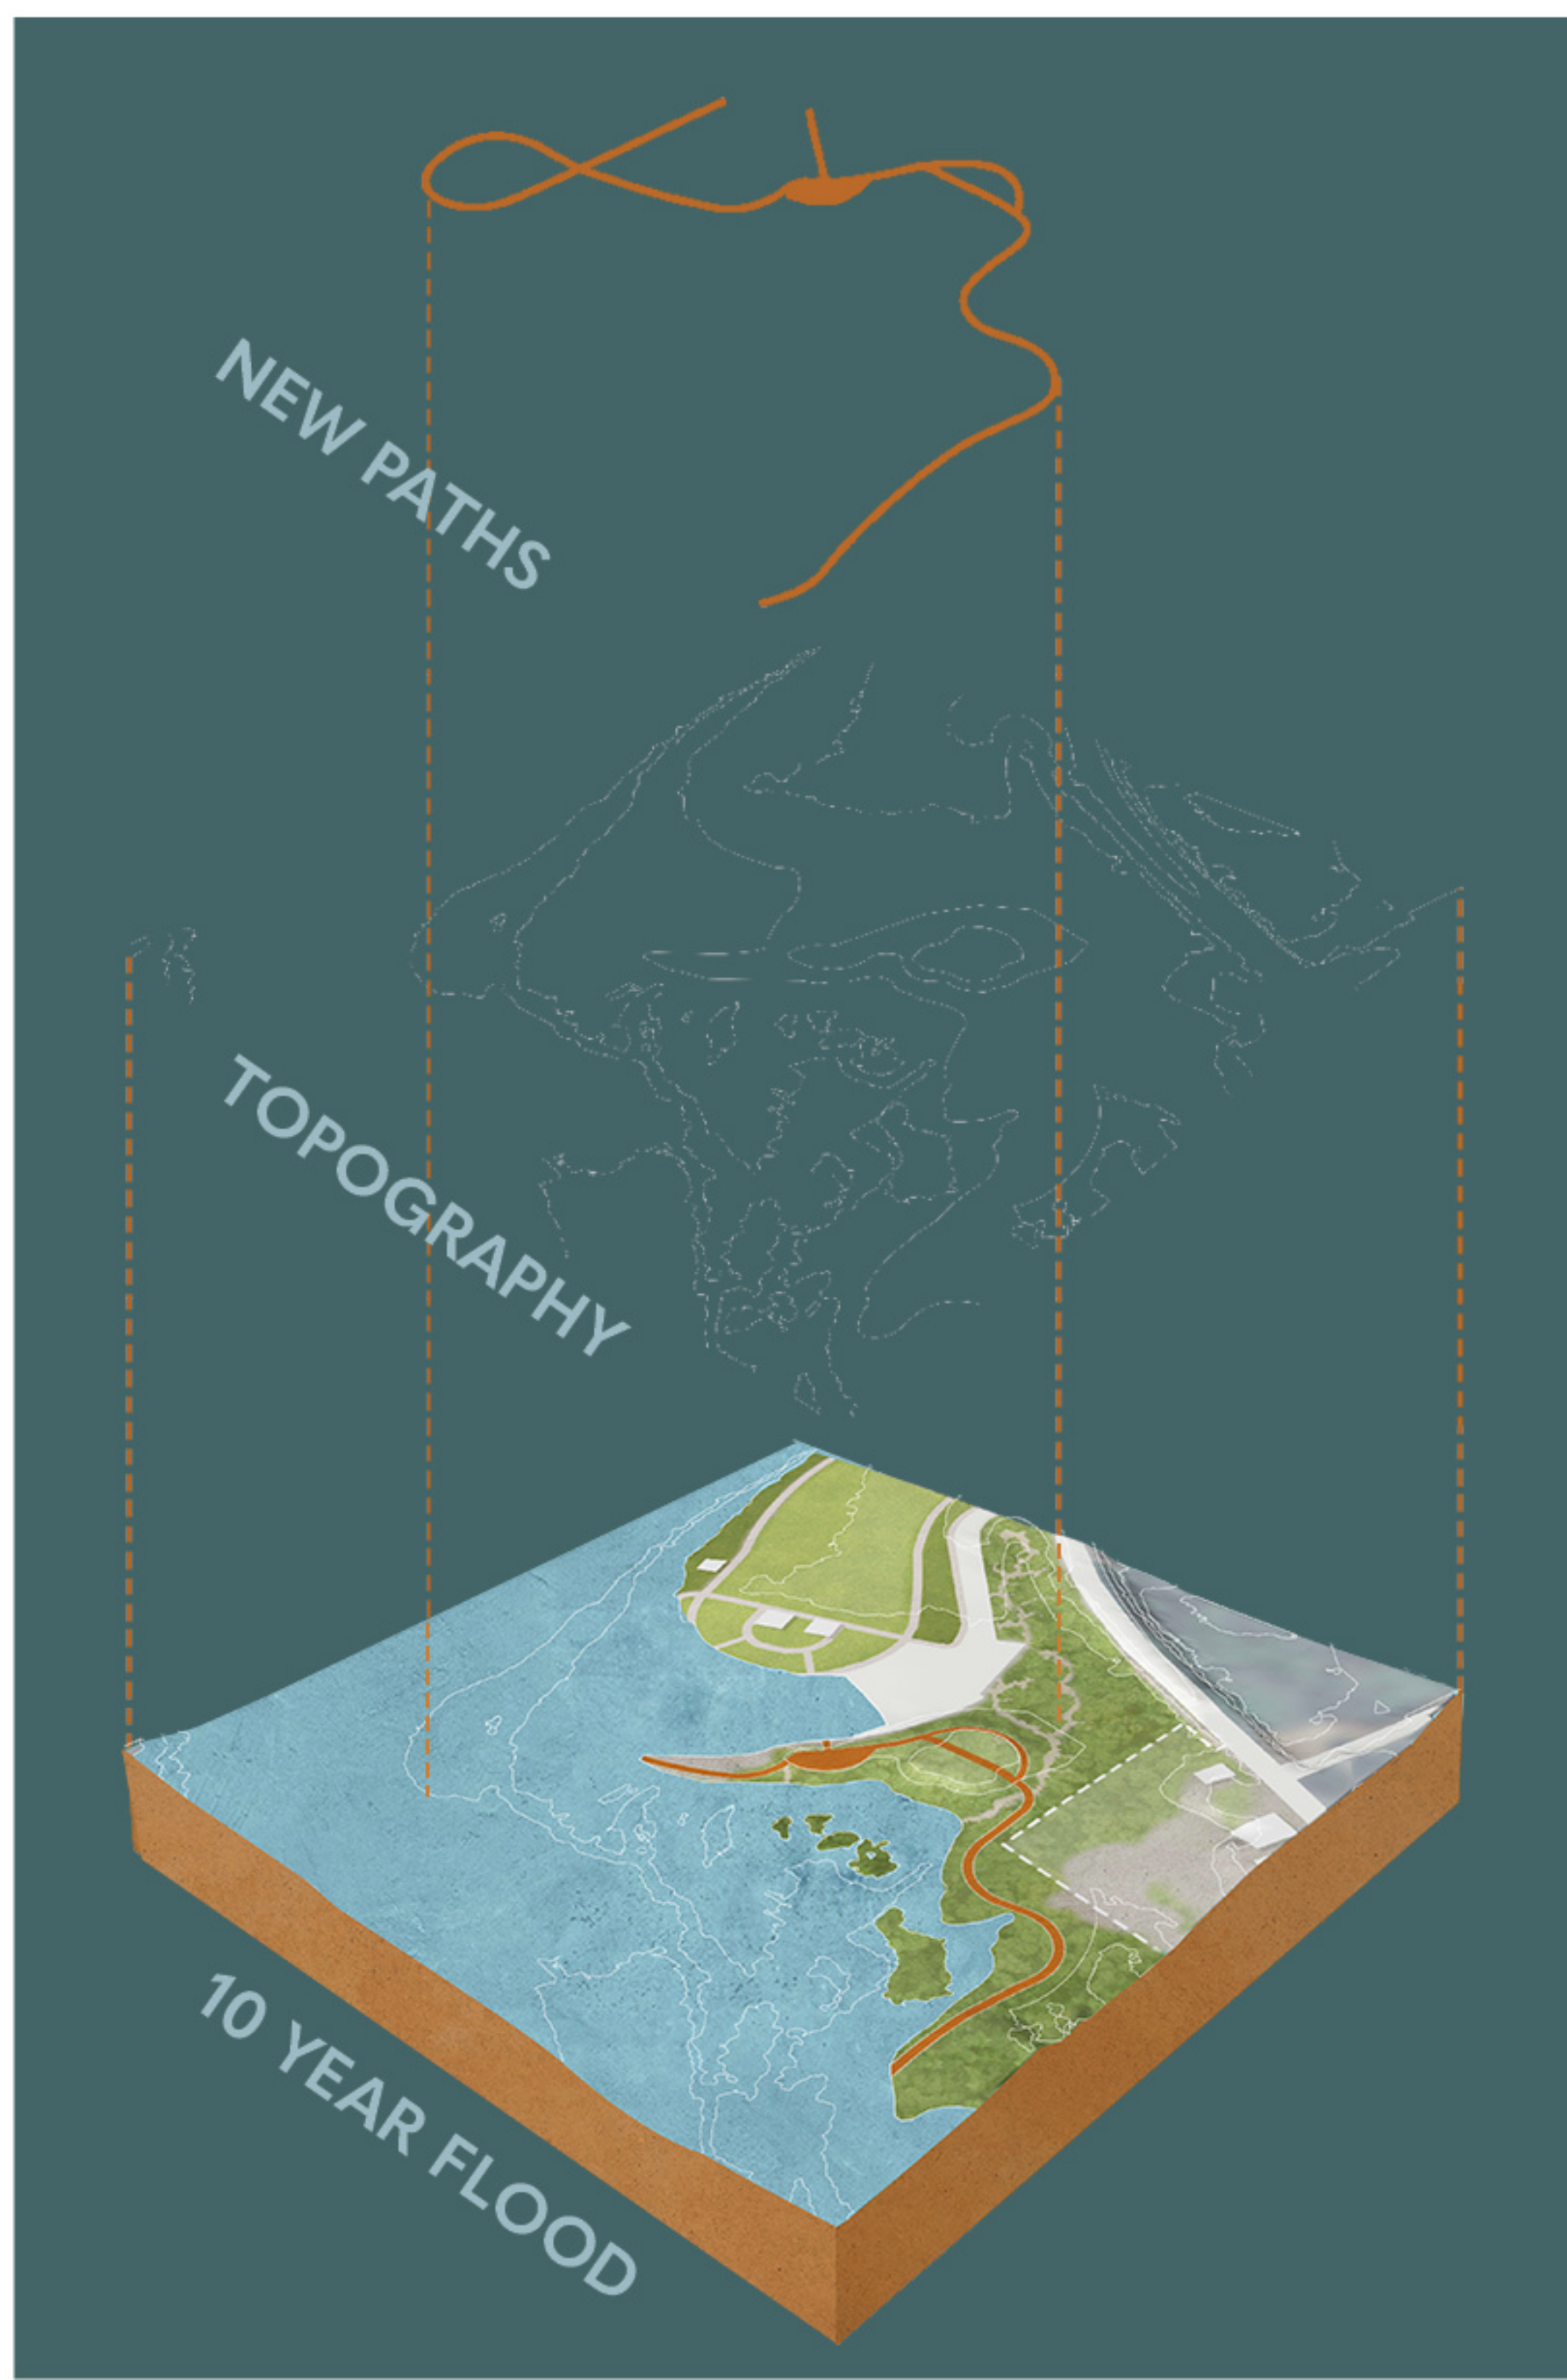

BOARDWALK BEFORE



BOARDWALK AFTER



SECTION B1 - B2

THROUGH REMOVEABLE BOARDWALK BEACH




SLACKLINE PARK ENLARGEMENT




SLACKLINE PARK PERSPECTIVE



SECTION A1-A2
THROUGH NEW GRAVEL BEACH

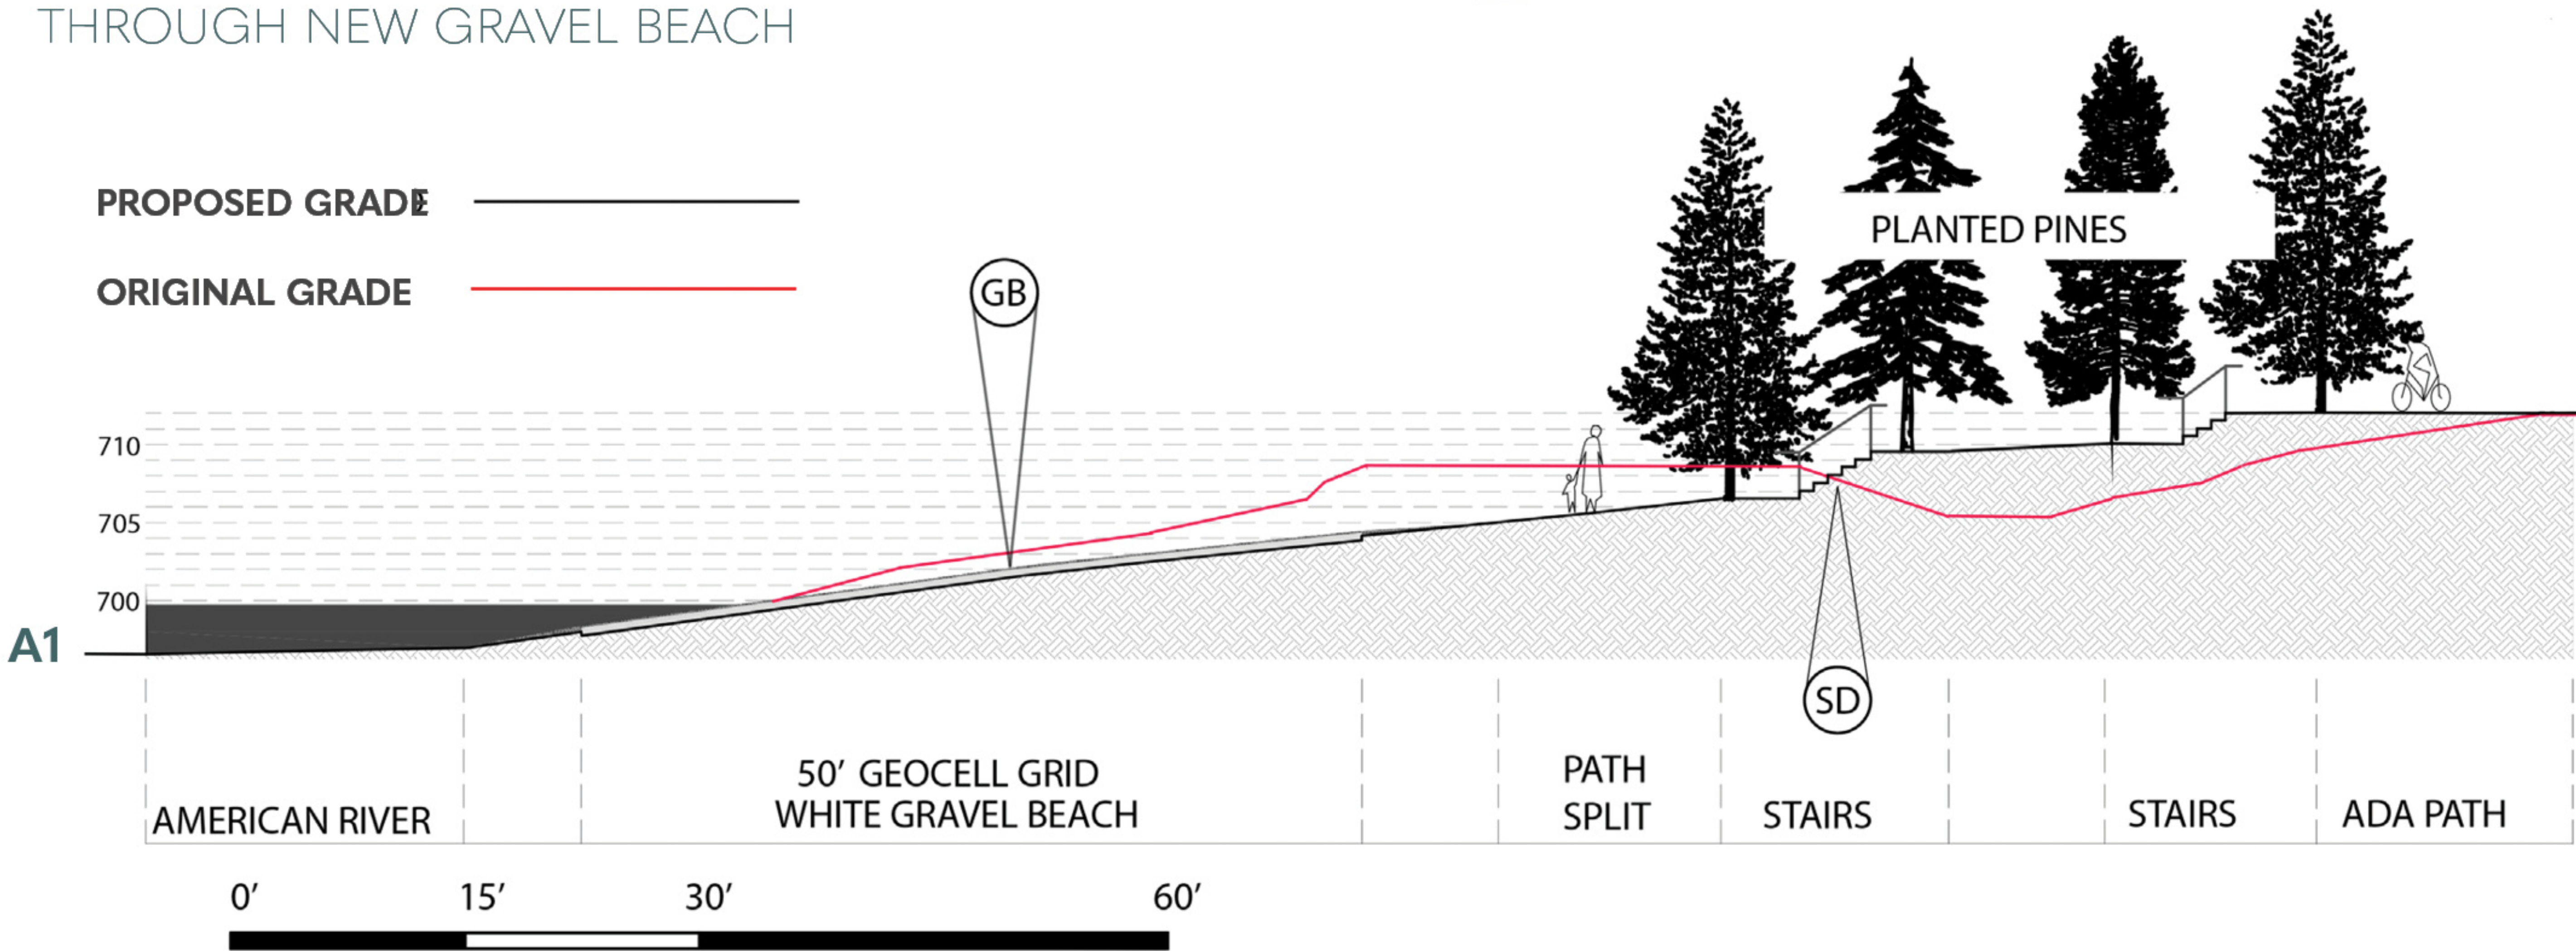

TECHNICAL DETAILS

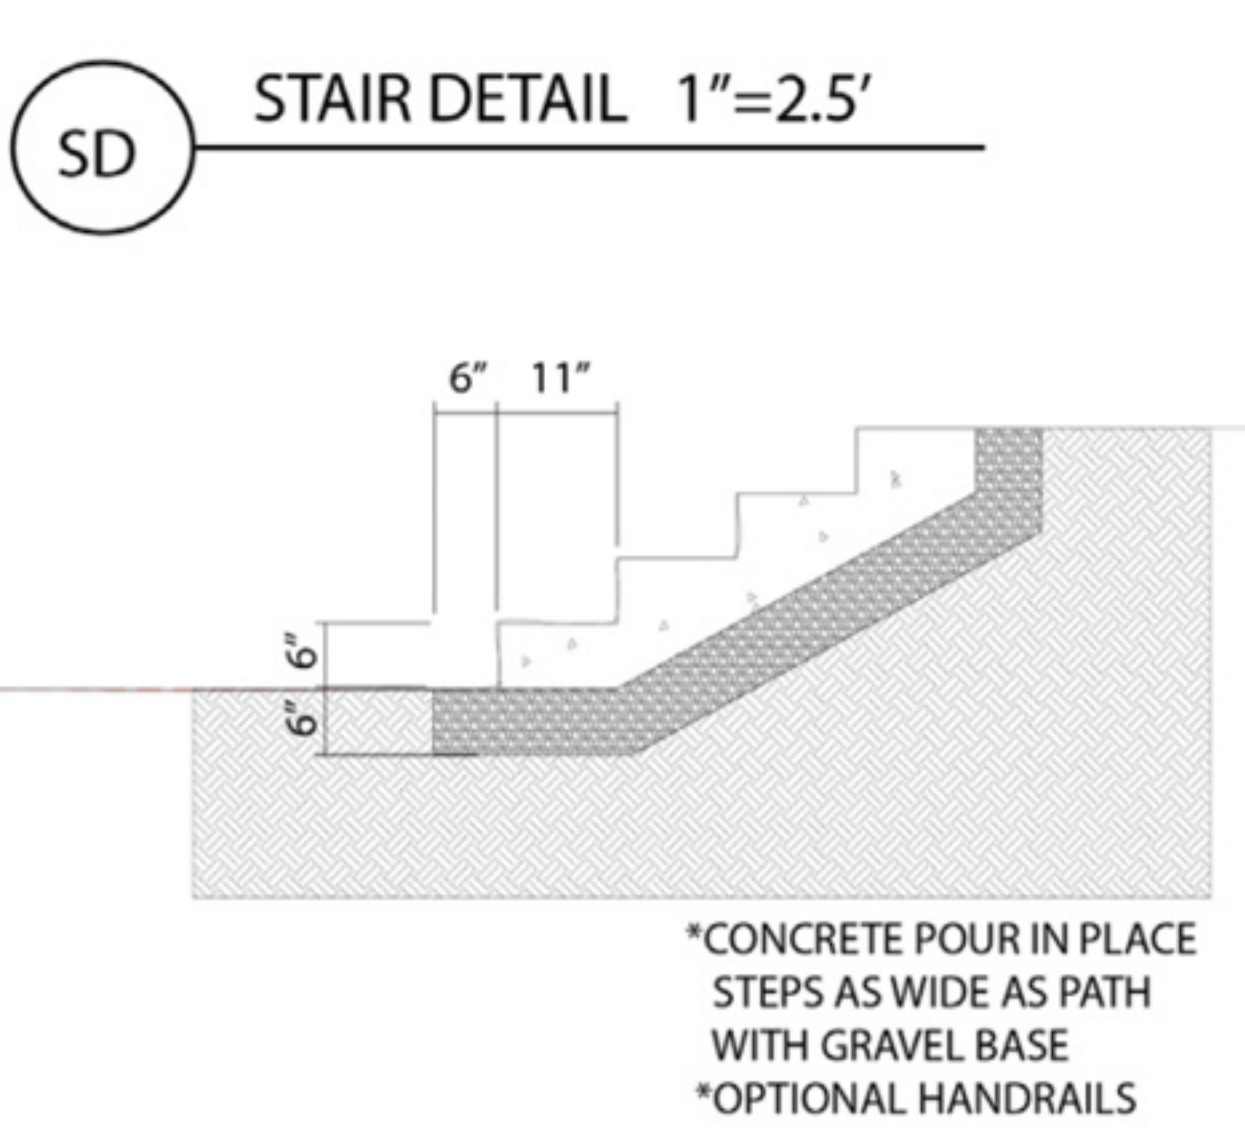

GB GEO GRID GRAVEL DETAIL

