


**US 50 / EL DORADO HILLS Blvd  
INTERCHANGE IMPROVEMENTS  
PROPOSED PHASE 2B.2**

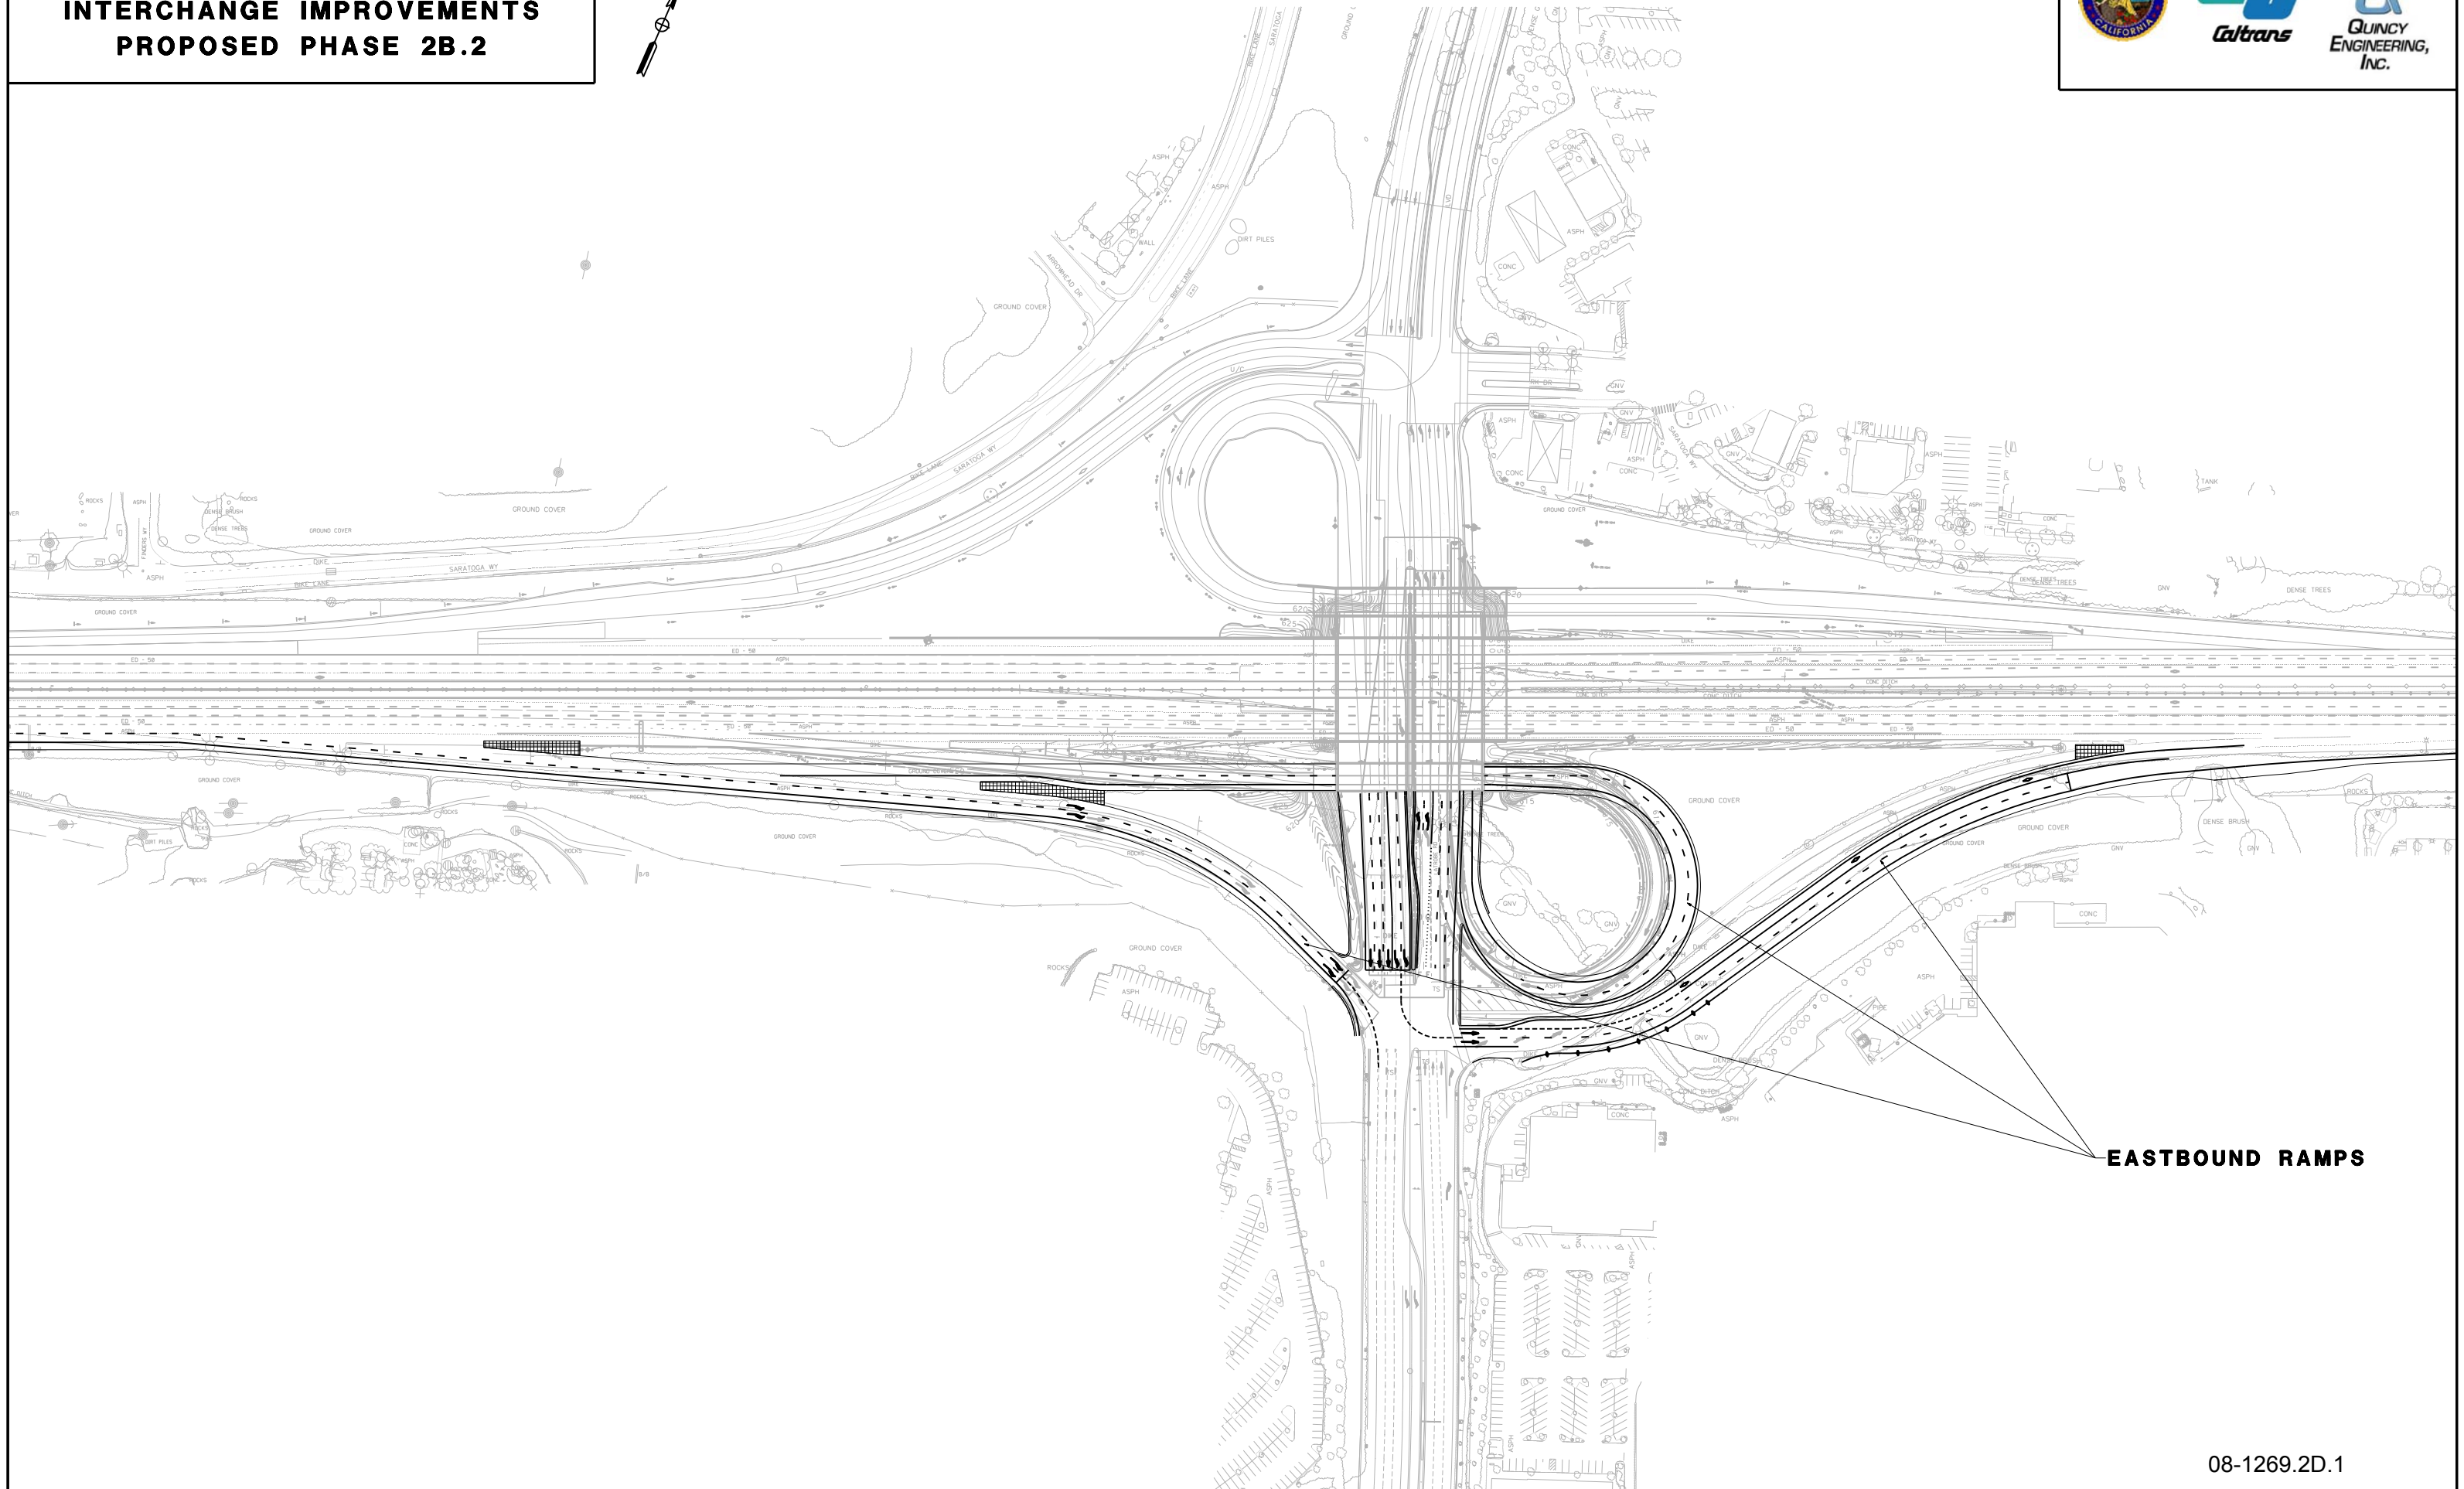

**EASTBOUND RAMPS**