


TENTATIVE SUBDIVISION MAP FOR: SOUTHPOINTE MEADOWS

A.P.N.: 110-450-07

COUNTY OF EL DORADO
JUNE 2016

STATE OF CALIFORNIA
SCALE 1" = 50'

Exhibit F

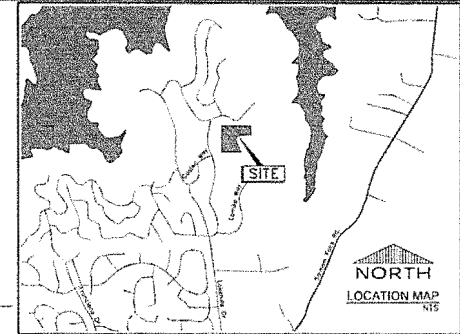

SHORELINE POINTE

PDR. E 1/2 SEC. 10,
T.10N., R.8E., M.D.M.

A.P.N. 10-500-05
CHARNESEAN GUARANTER MATTH
& MICHAEL PELLUP
PM 7/4/73

A.P.N. 10-602-01
TASHEFF FISHARD C/TASEFF A
& ROY TRUST
BK. H. PG. 14

A.P.N. 10-612-02
JESSA ANDREW
BK. H. PG. 14

A.P.N. 10-602-03
CAUTER BEECH D
& JENNIFER T
BK. H. PG. 14


PDR. E 1/2 SEC. 10,
T.10N., R.8E., M.D.M.
SOUTHPOINTE

A.P.N. 10-602-04
NADJE ROYER M
TRUST
BK. H. PG. 14

A.P.N. 10-602-05
PONTILL LINDA BLAT
BK. H. PG. 14

A.P.N. 10-602-06
WINDING BRICK
WINDING JACQUE
BK. H. PG. 14

PDR. E 1/2 SEC. 10,
T.10N., R.8E., M.D.M.
VISTA DEL LAGO UNIT
NO.2 H-43

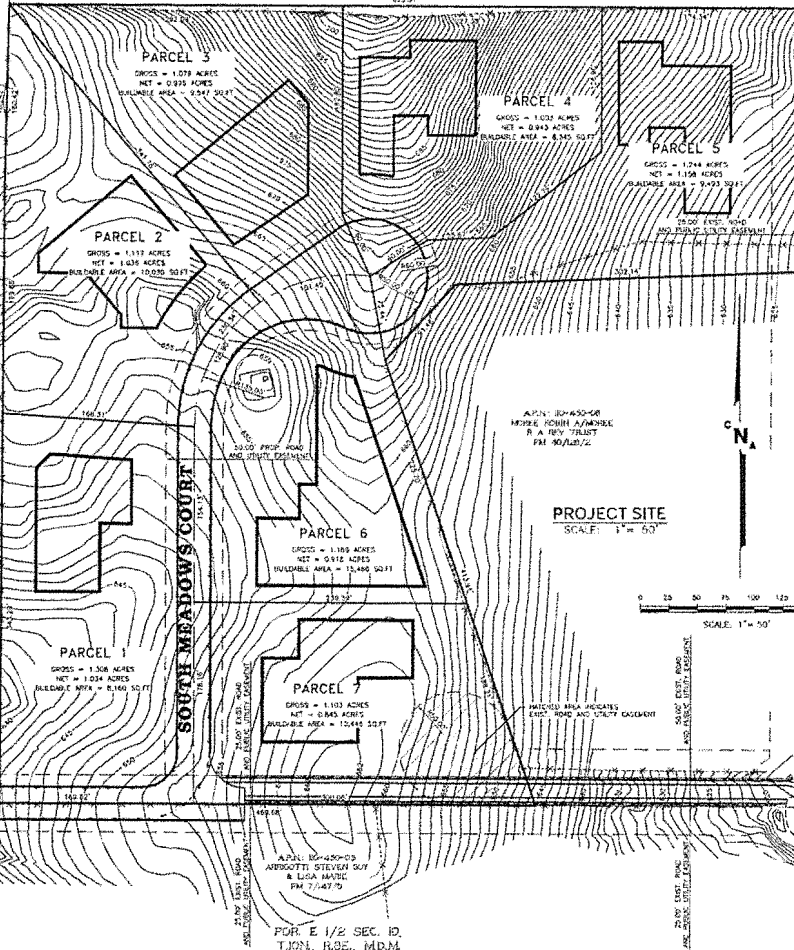

A.P.N. 10-450-08
APPROPRIATE STEVEN SUI
& LISA M
PM 7/4/73

BENCHMARK: INTERSECTION OF VILLA DEL SOL
AND CASTLE WAY PER AS-BUILT PLANS OF
"SOUTHPOINTE" IMPROVEMENT PLANS.
ELEV. = 915.99

OWNER	APPLICANT	ENGINEER	ASSESSOR'S PARCEL NO.
HANZI B. MASANI & TANIA N. ALMARI 1001 SECRET RAVINE FRENCH #1027 (727) 743-3226	CNA ENGINEERING 2575 VALLEY ROAD SACRAMENTO, CA 95821 (916) 485-3746	CNA ENGINEERING 2575 VALLEY ROAD SACRAMENTO, CA 95821 (916) 485-3746	110-450-07
SOURCE OF TOPOGRAPHY ON-SITE SURVEY	CONTOUR INTERVAL 1'	SECTION, TOWNSHIP AND RANGE: SECTION 11, T10N., R8E., R-14	PRESENT ZONING R-14
TOTAL AREA 8.04 ACRES	TOTAL NUMBER OF LOTS 7	MINIMUM PARCEL AREA 1.190 ACRES	WATER SUPPLY EL DORADO BRIGADON DISTRICT
SEWAGE DISPOSAL EL DORADO BRIGADON DISTRICT	PROPOSED STRUCTURAL FIRE PROTECTION EL DORADO BRIGADON DISTRICT	DATE OF PREPARATION MAY 20, 2016	

TM16-1529

APPROVED
EL DORADO COUNTY
PLANNING COMMISSION

DATE October 26, 2017

BY Roger Trout/dre
EXECUTIVE SECRETARY



EL DORADO COUNTY APPROVAL	
PLANNING COMMISSION:	DATE: 12/16/2016
APPROVAL/DENIAL DATE:	FILE: 16010_3.DWG
BOARD OF SUPERVISORS:	SHEET
APPROVAL/DENIAL DATE:	1 OF 1

APPROVED BY: _____

DESIGNED BY: _____

DRAWN BY: _____

CHECKED BY: _____

DATE: _____

CNA ENGINEERING INC.
CIVIL ENGINEERING, LAND SURVEYING
PLANNING, STRUCTURAL DESIGN

2575 VALLEY ROAD, SACRAMENTO, CA 95821
PHONE: (916) 485-3746
WWW.CNAENGINEERING.COM

PREPARED BY: _____

SCALE: _____

POSTED BY: _____

DATE: _____

TENTATIVE SUBDIVISION MAP FOR:
SOUTHPOINTE MEADOWS
A.P.N.: 110-450-07

STATE OF CALIFORNIA
COUNTY OF EL DORADO