


EXHIBIT B

DATE 07/2020 JOB No. 19219
 PROJECT EASEMENT ABANDONMENT EXHIBIT
 BY SW PAGE 1 OF 1
 2060 MEWUK DR., EL DORADO CO. CA
 LOT 1086, TAHOE PARADISE UNIT NO. 29

AREA OF SET BACK BEING ABANDONED
 1,262 SQ. FT.

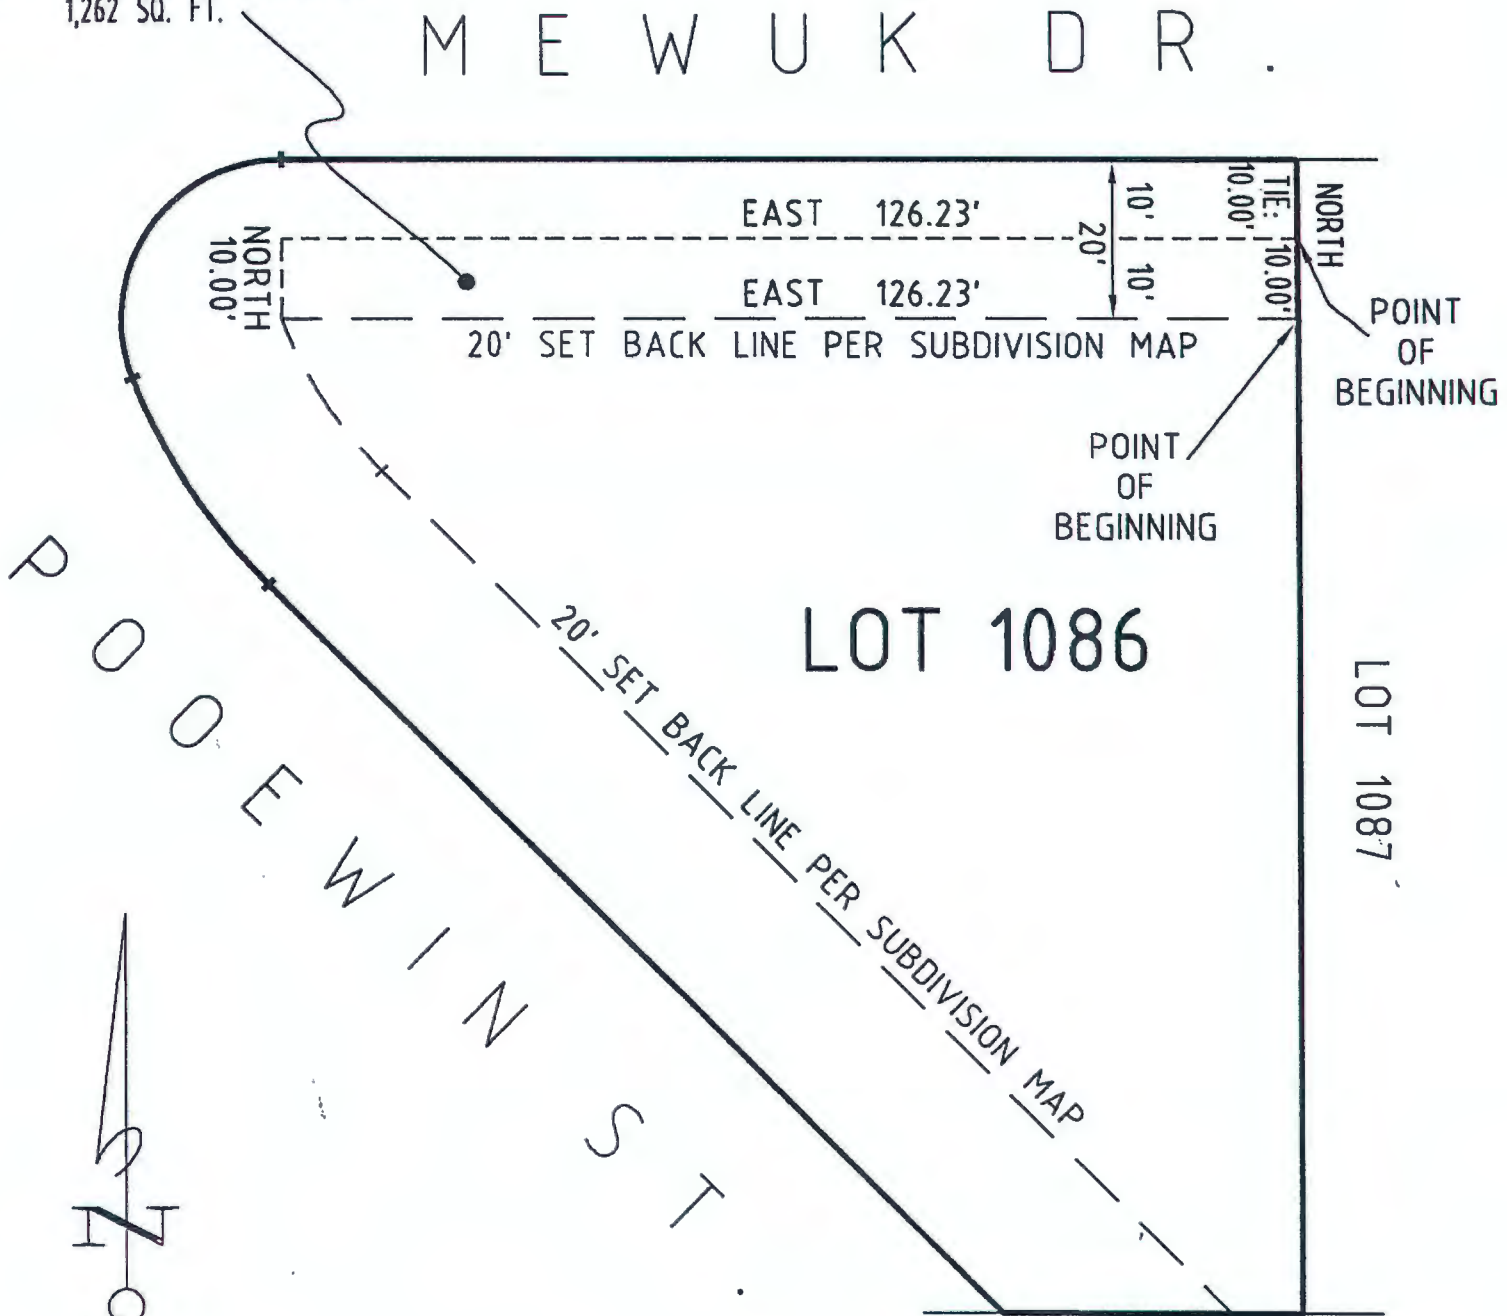

U.S.F.S
 APN: 034-020-03

TA **TURNER & ASSOCIATES, INC.**
 LAND SURVEYING
 (775) 588-5658
 308 DORLA COURT, SUITE 203
 ROUND HILL, NEVADA
 P.O. BOX 5067 - STATELINE, NEVADA 89449
 PROJECT FILE 19219-1



[Handwritten signature]

APPROVED
 EL DORADO COUNTY
~~Board of Supervisors~~
 Board of Supervisors
 DATE December 15, 2020
 BY Tiffany Schmid/gas
 EXECUTIVE SECRETARY

P-C20-0004
 Exhibit G-Proposed Easement
 Reduction Graphic