
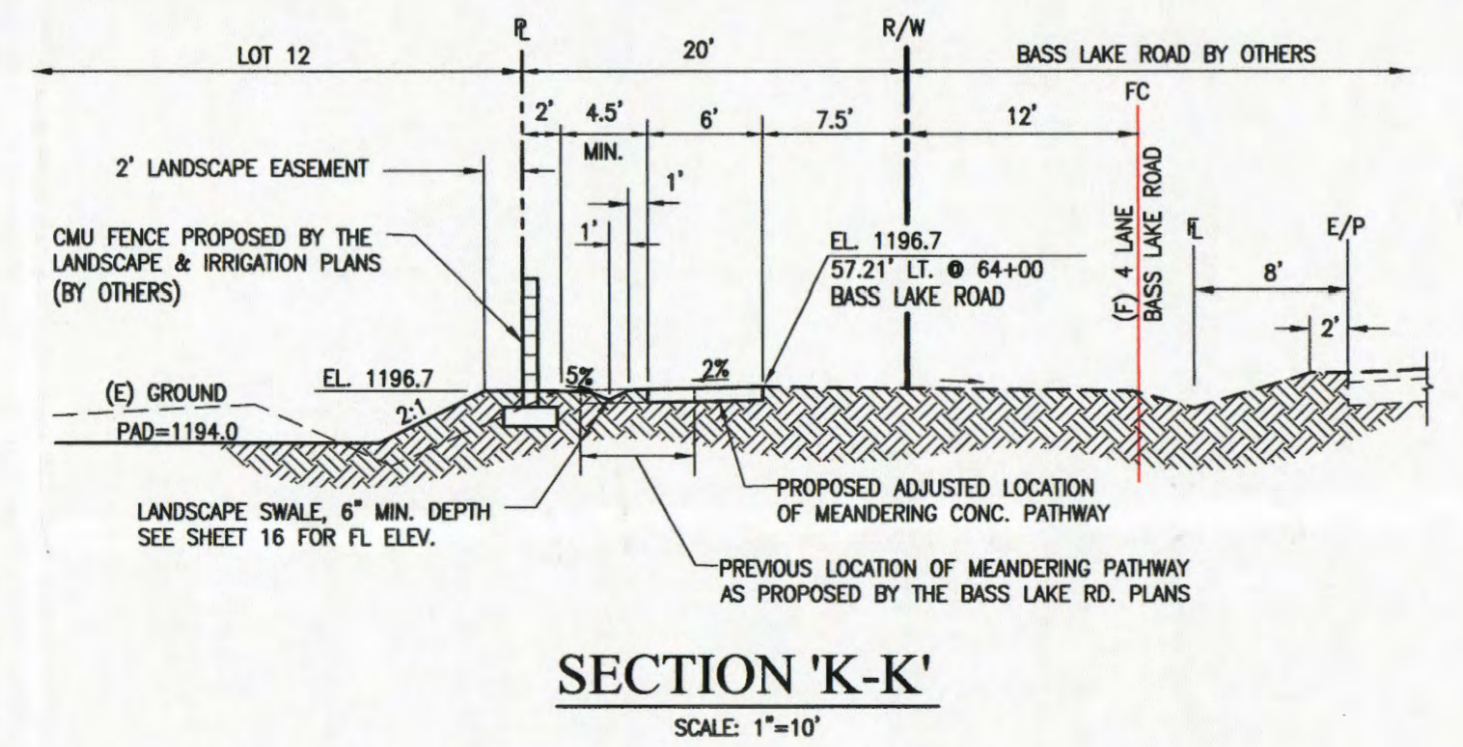
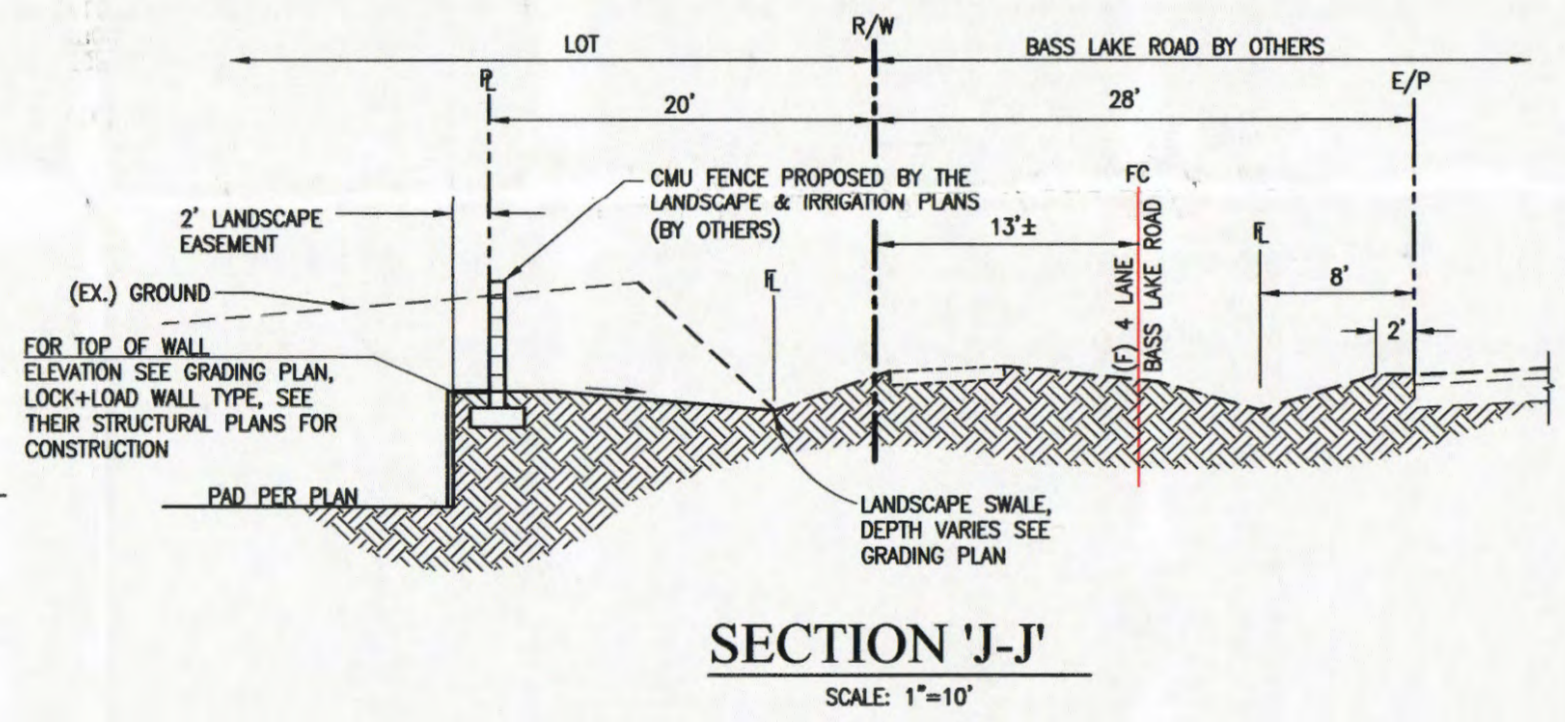
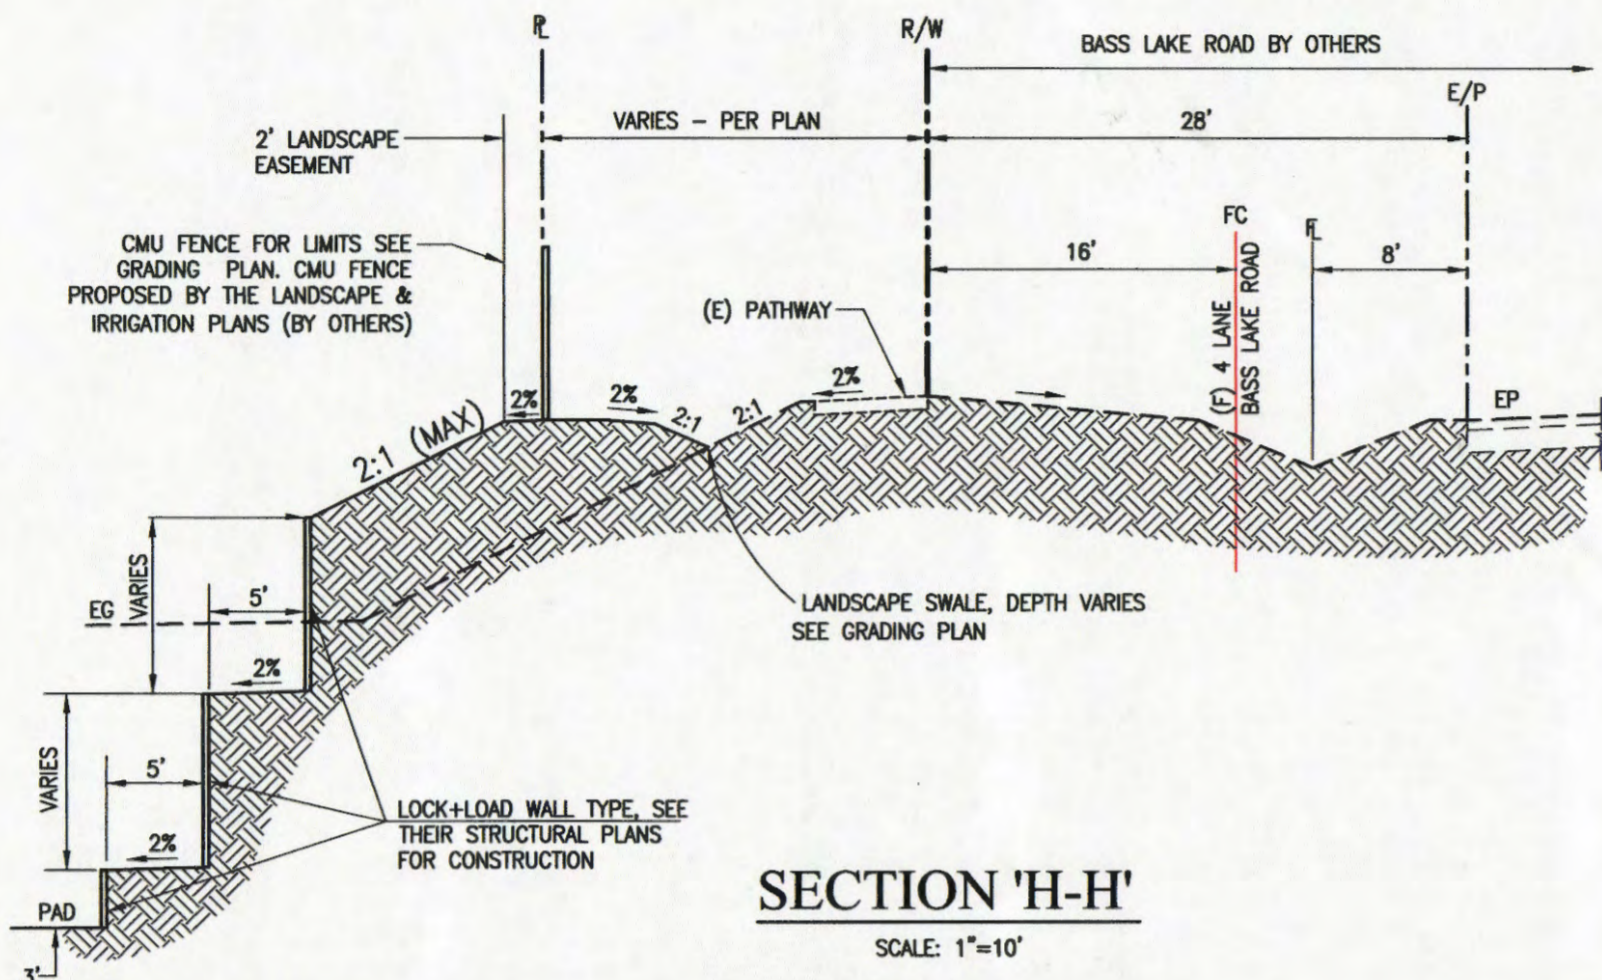


# HAWK VIEW TM 00-1371

## IMPROVEMENT PLANS & LANDSCAPE EASEMENT

CITY OR COUNTY, CALIFORNIA

SCALE: 1"=100'

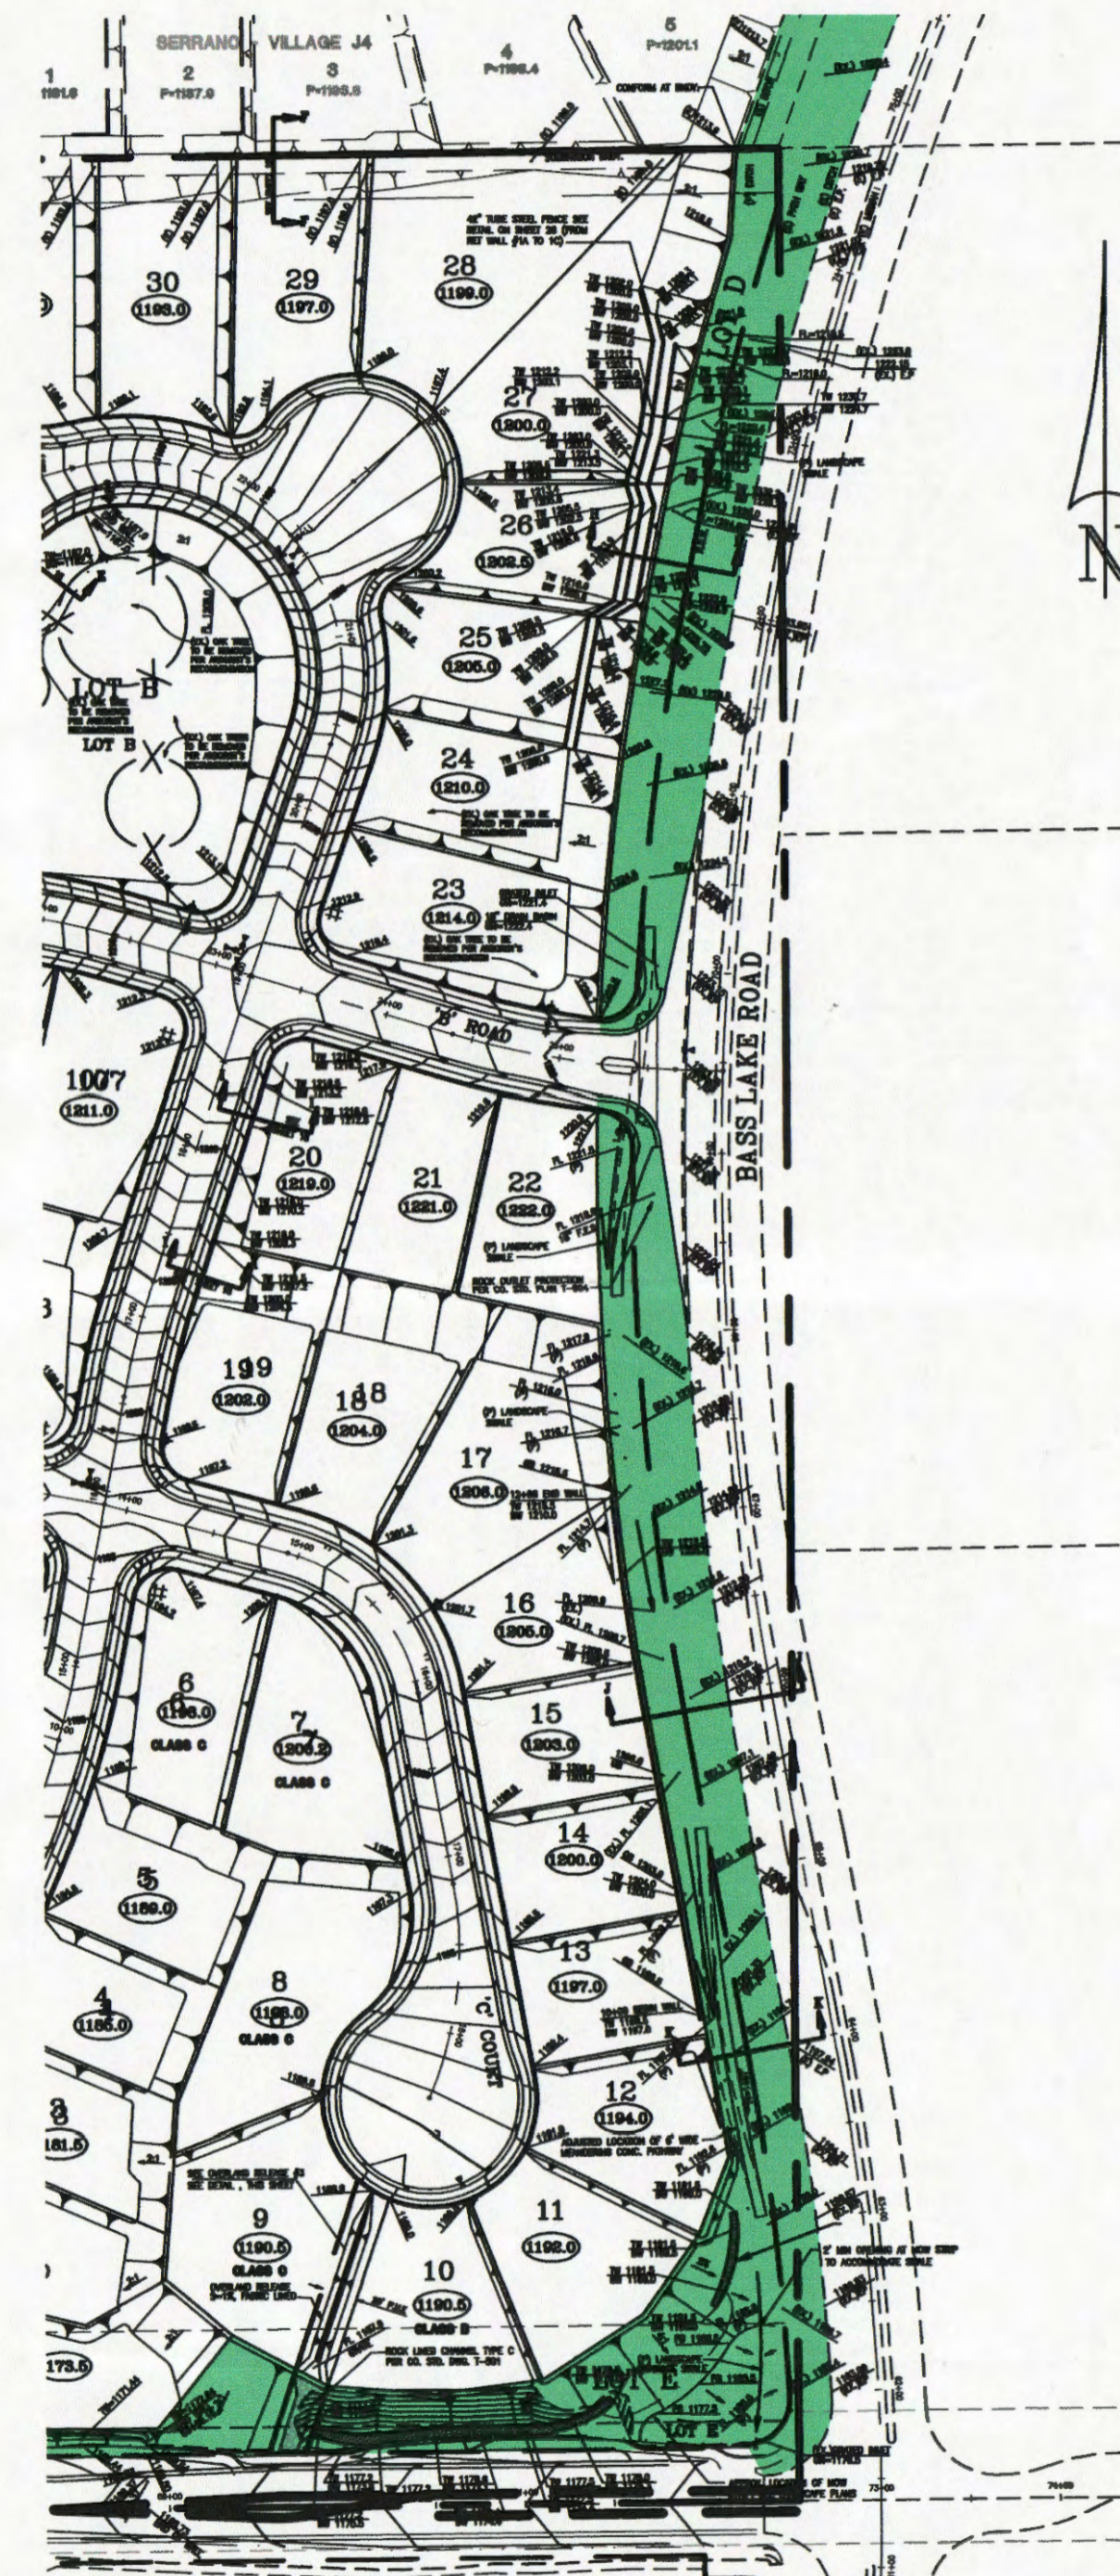

OPEN SPACE/LANDSCAPE AREA




# HAWK VIEW TM 00-1371

## PROPOSED REVISION TO TENTATIVE MAP AND GRADING

CITY OR COUNTY, CALIFORNIA

SCALE: 1"=100'

JANUARY, 2015

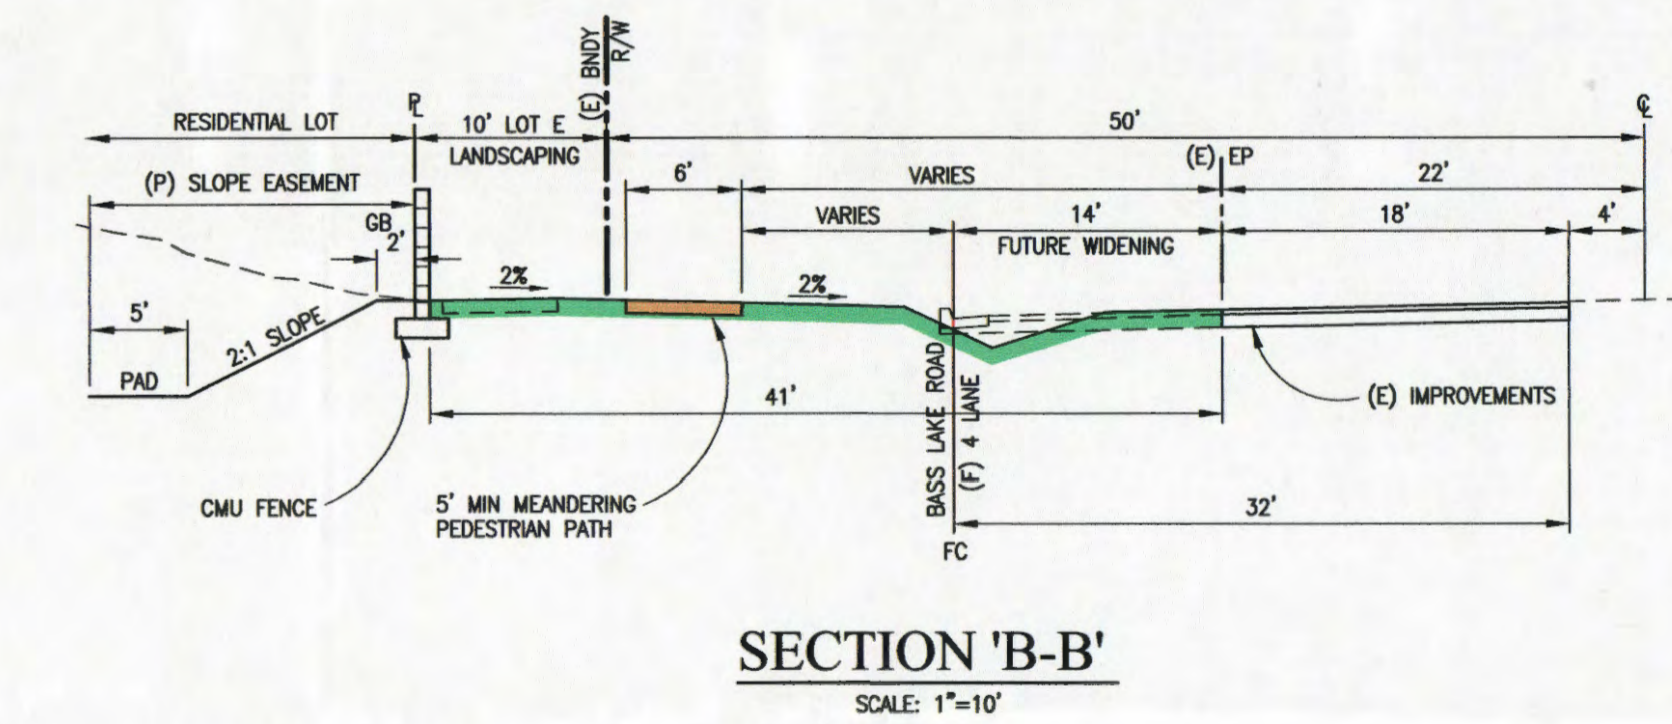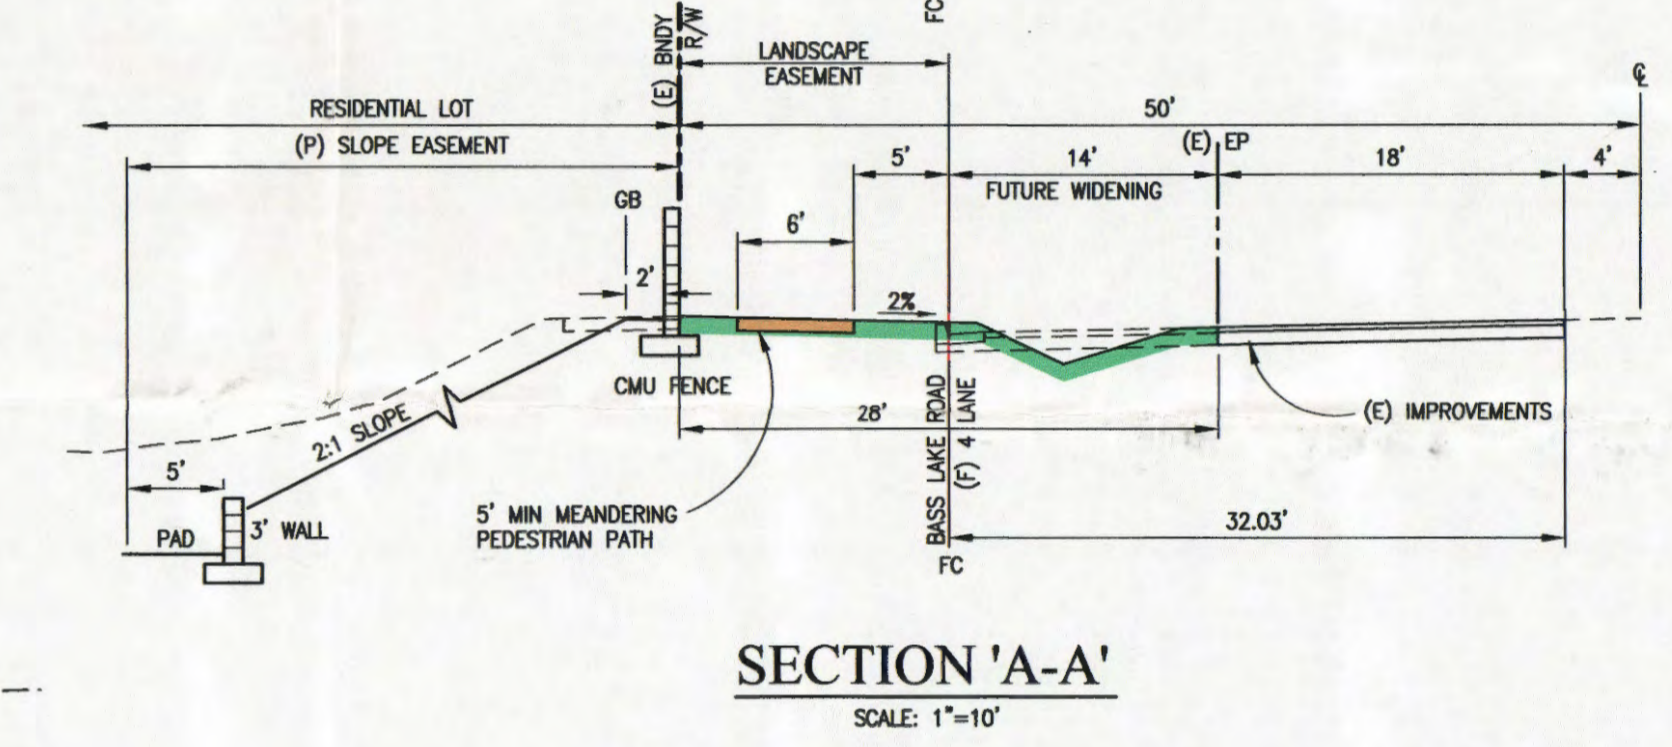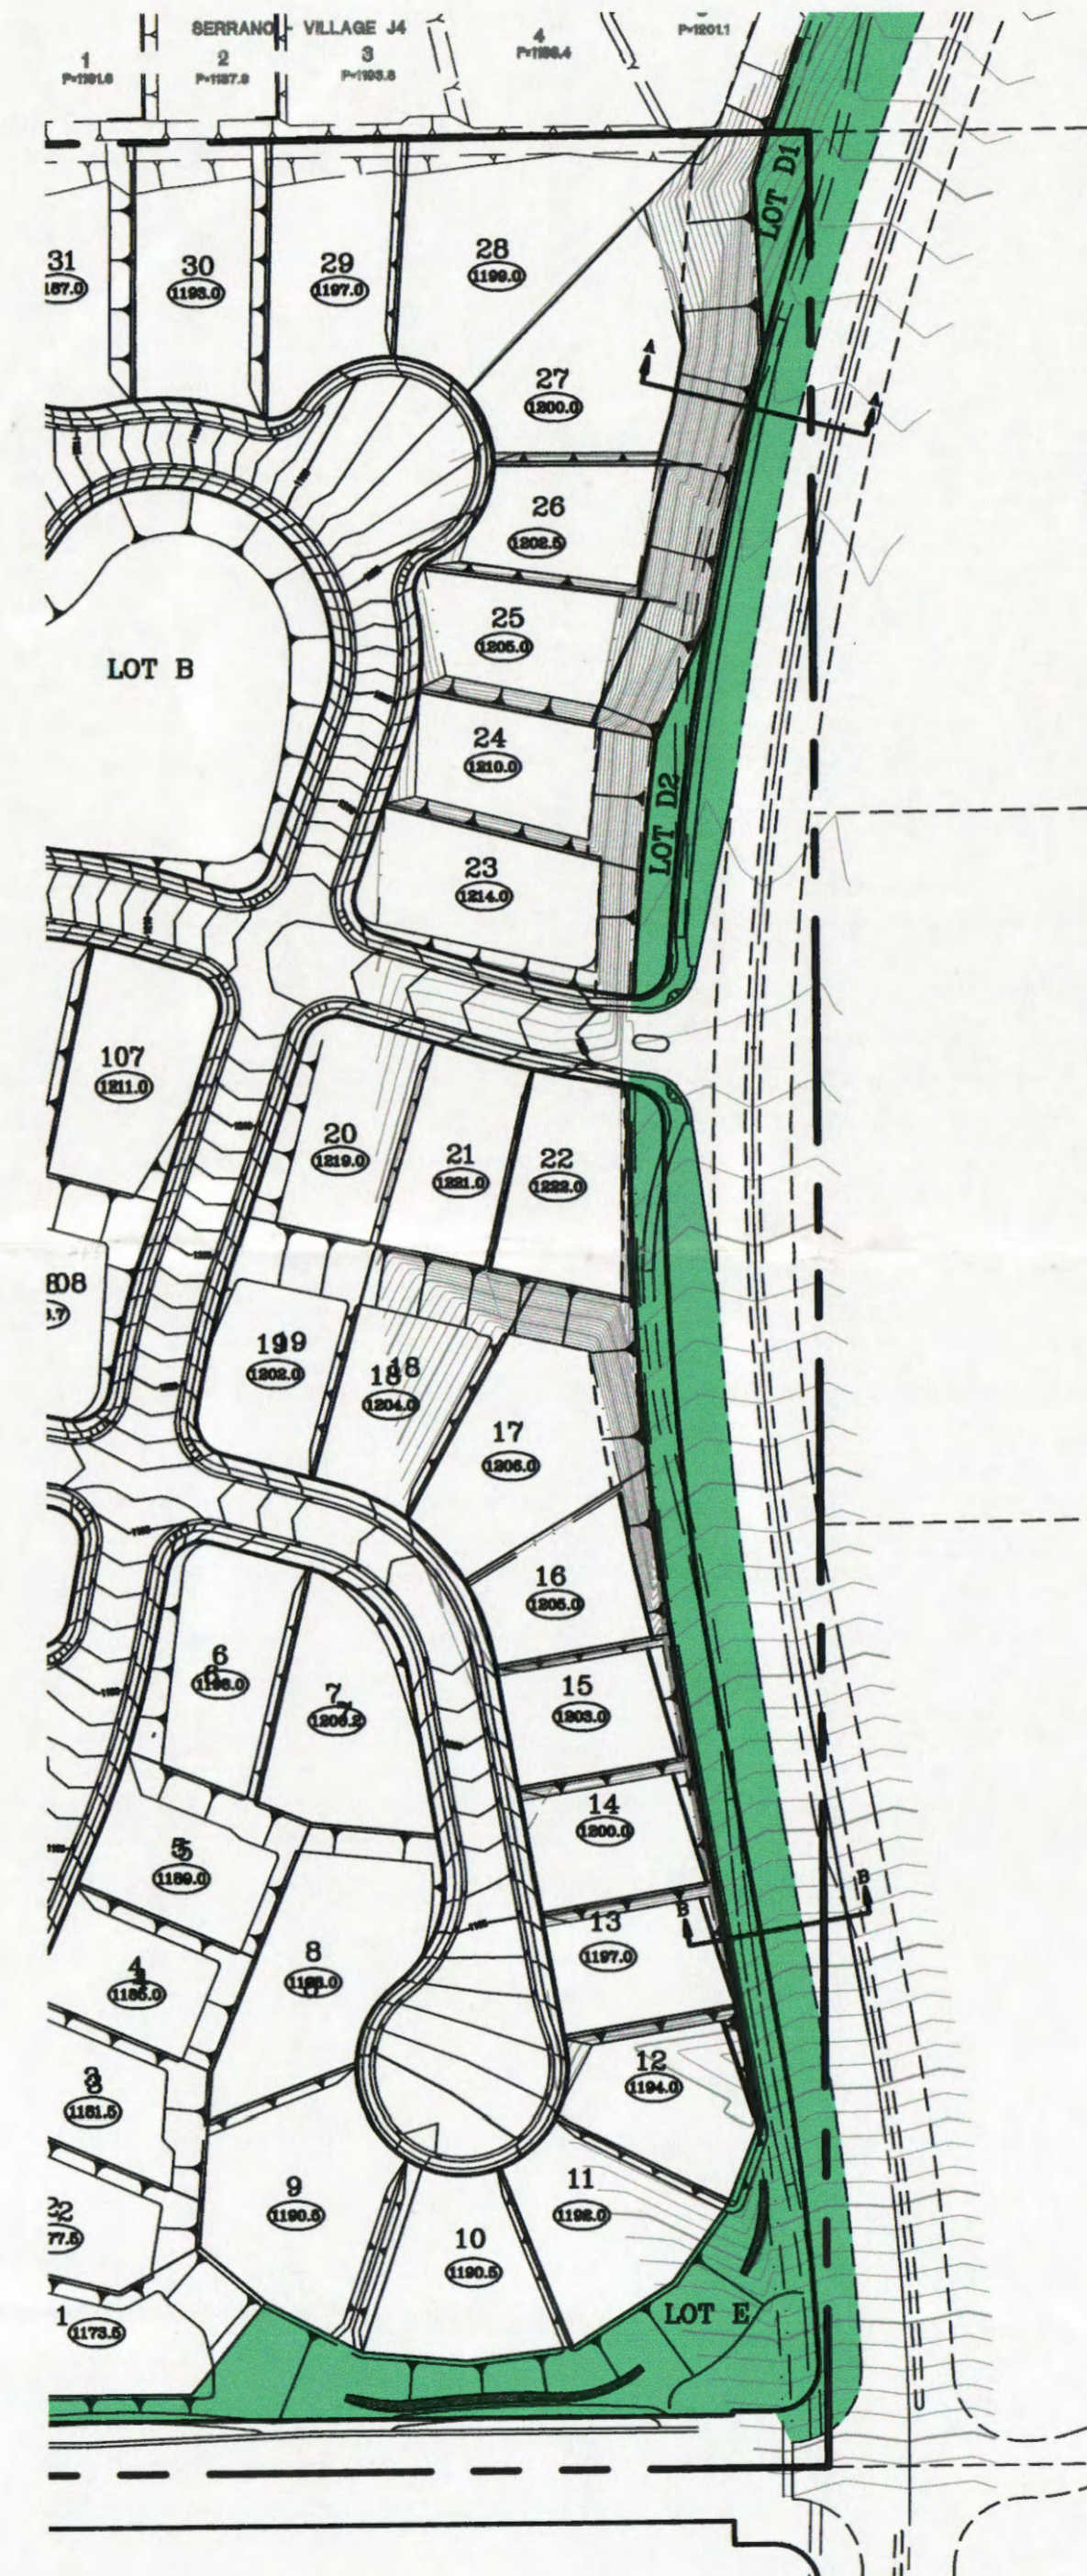

OPEN SPACE/LANDSCAPE AREA

OPEN SPACE/LANDSCAPE AREA

APPROVED  
EL DORADO COUNTY  
PLANNING COMMISSION  
DATE: *April 28, 2016*  
BY: *Roger Trout*  
EXECUTIVE SECRETARY

**cta** Engineering & Surveying  
Civil Engineering ■ Land Surveying ■ Land Planning  
3233 Monier Circle, Rancho Cordova, CA 95742  
T (916) 638-0919 • F (916) 638-2479 • www.ctaenr.com