
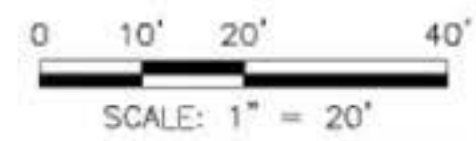


DORADO OAKS BUILDING ENVELOPE EXHIBIT

EL DORADO COUNTY, CALIFORNIA

PC 12-10-20
Item #4
2 Pages

SCALE: 1"=20' MAY, 2020

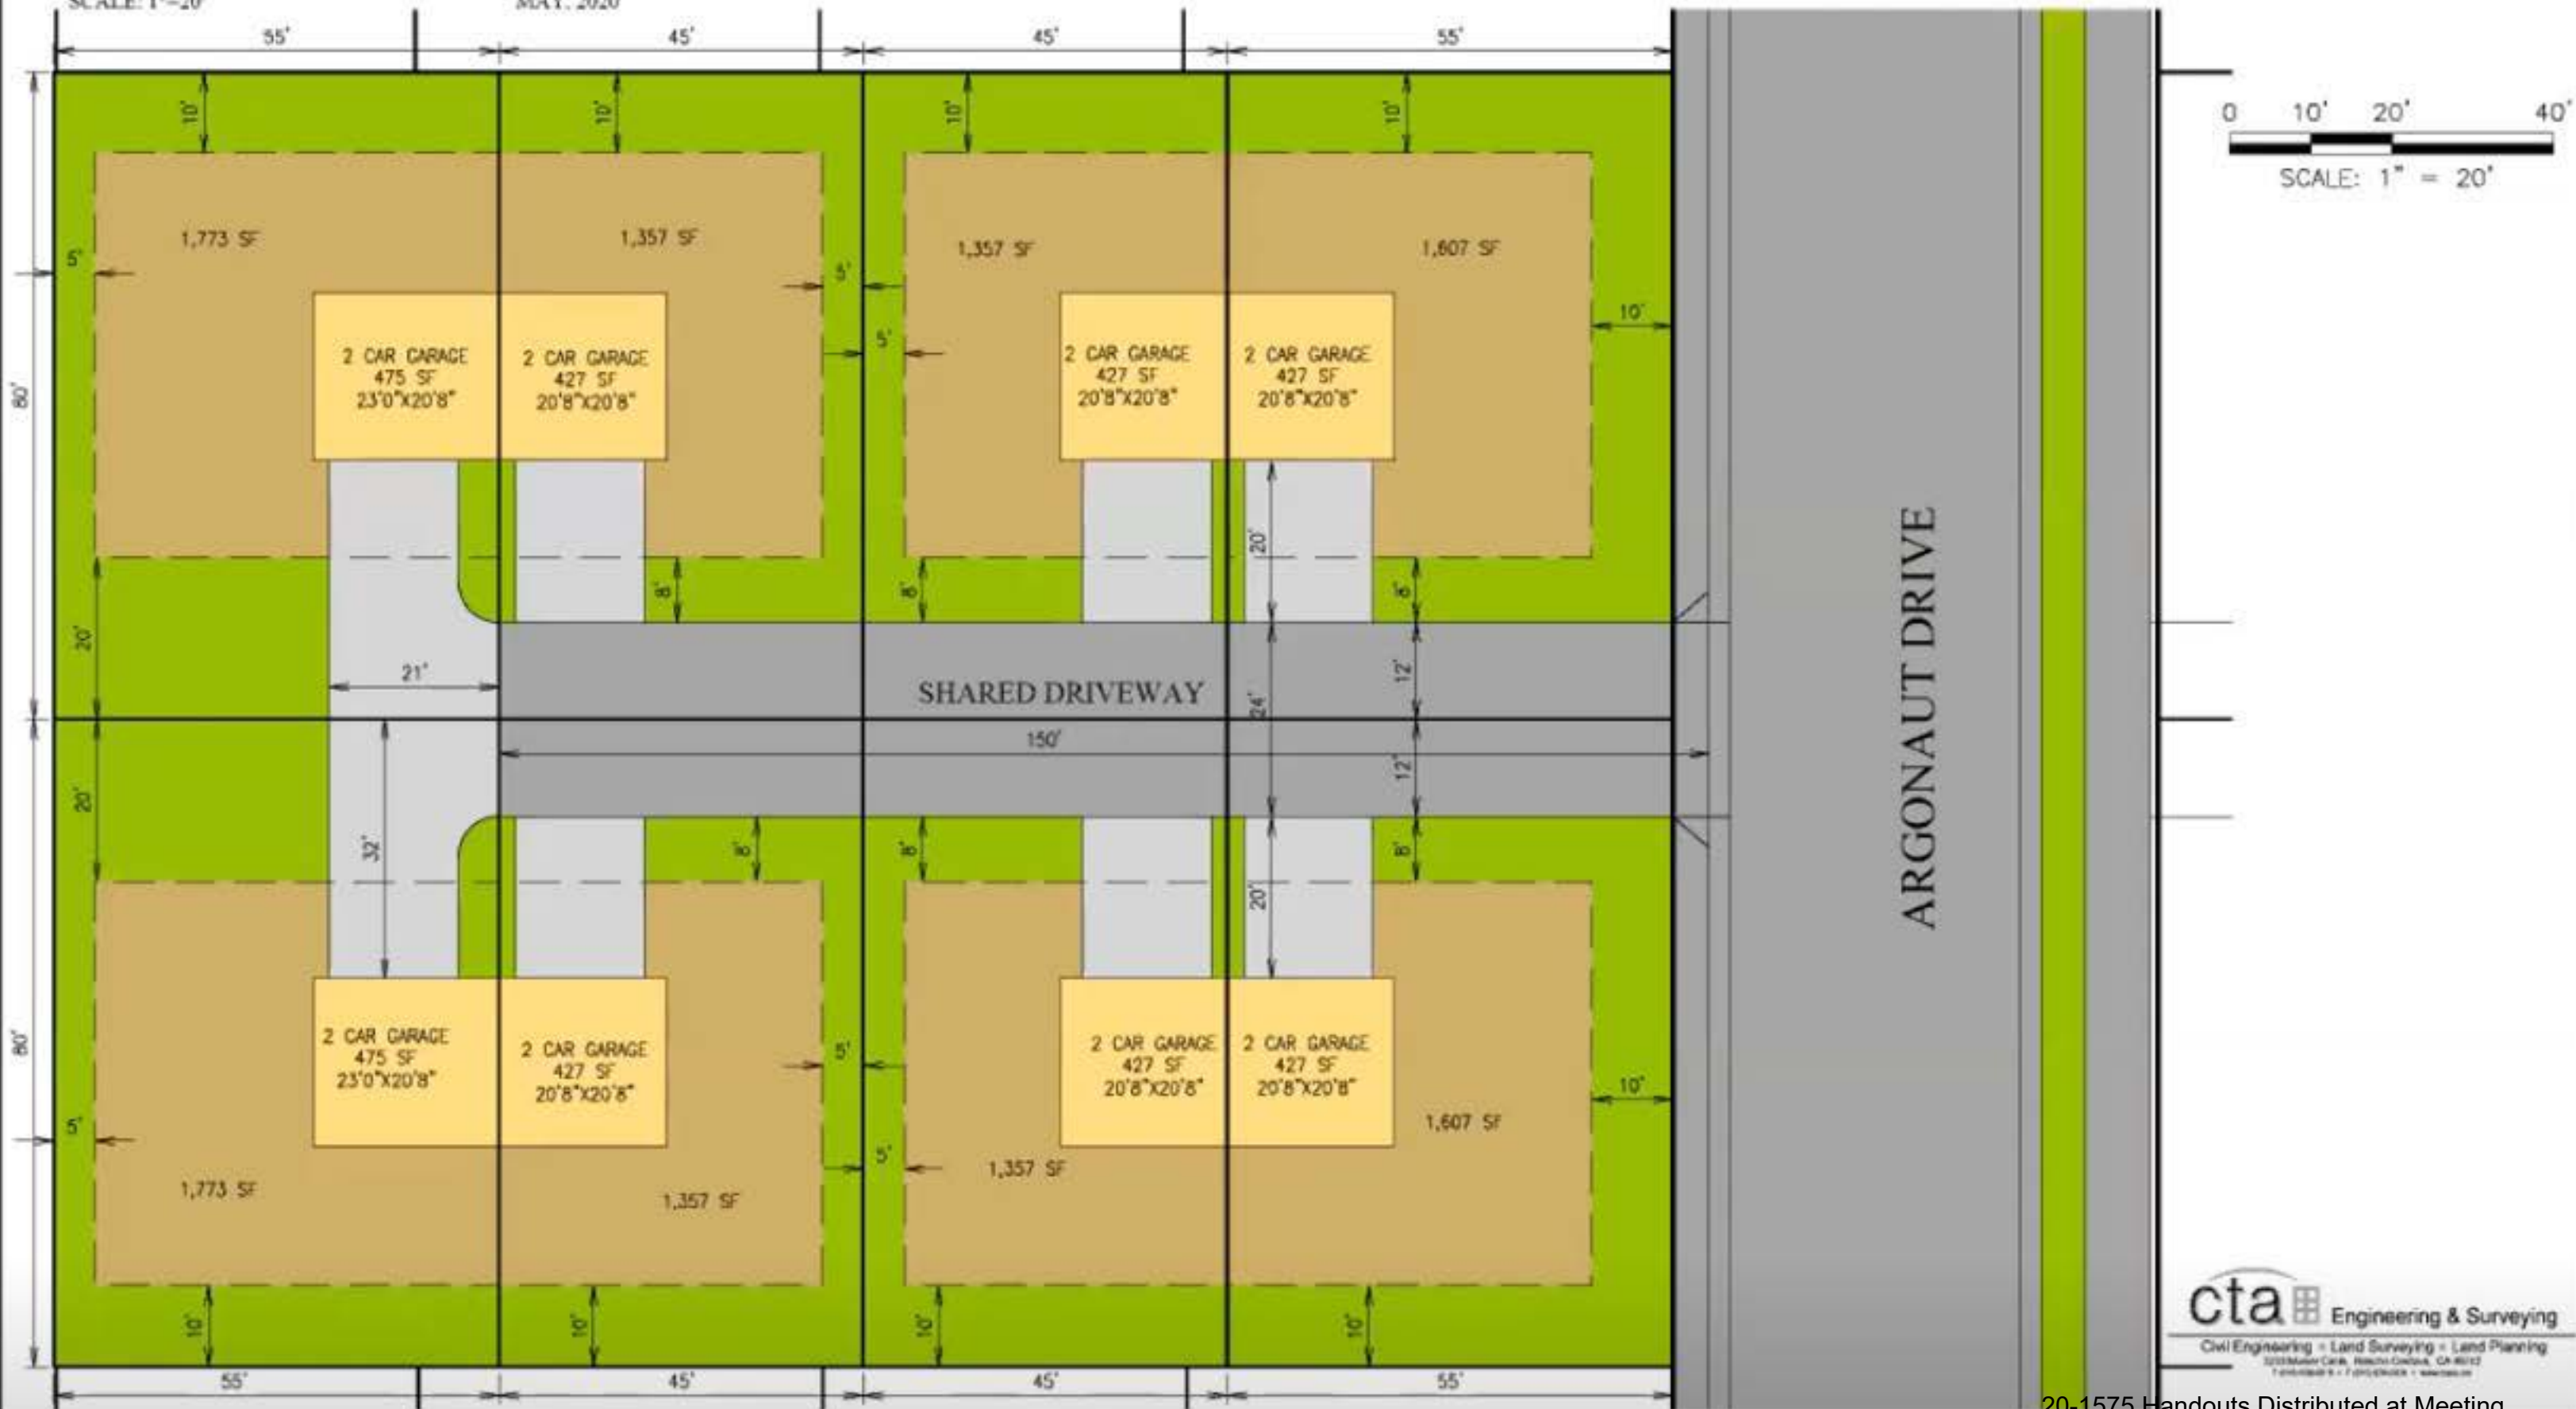

DORADO OAKS



BUILDING ENVELOPE EXHIBIT - 2

EL DORADO COUNTY, CALIFORNIA

SCALE: 1"=20' MAY, 2020

STREET PARKING

A STREET - 43 SPACES
B STREET - 31 SPACES

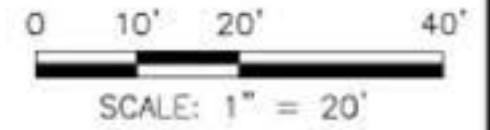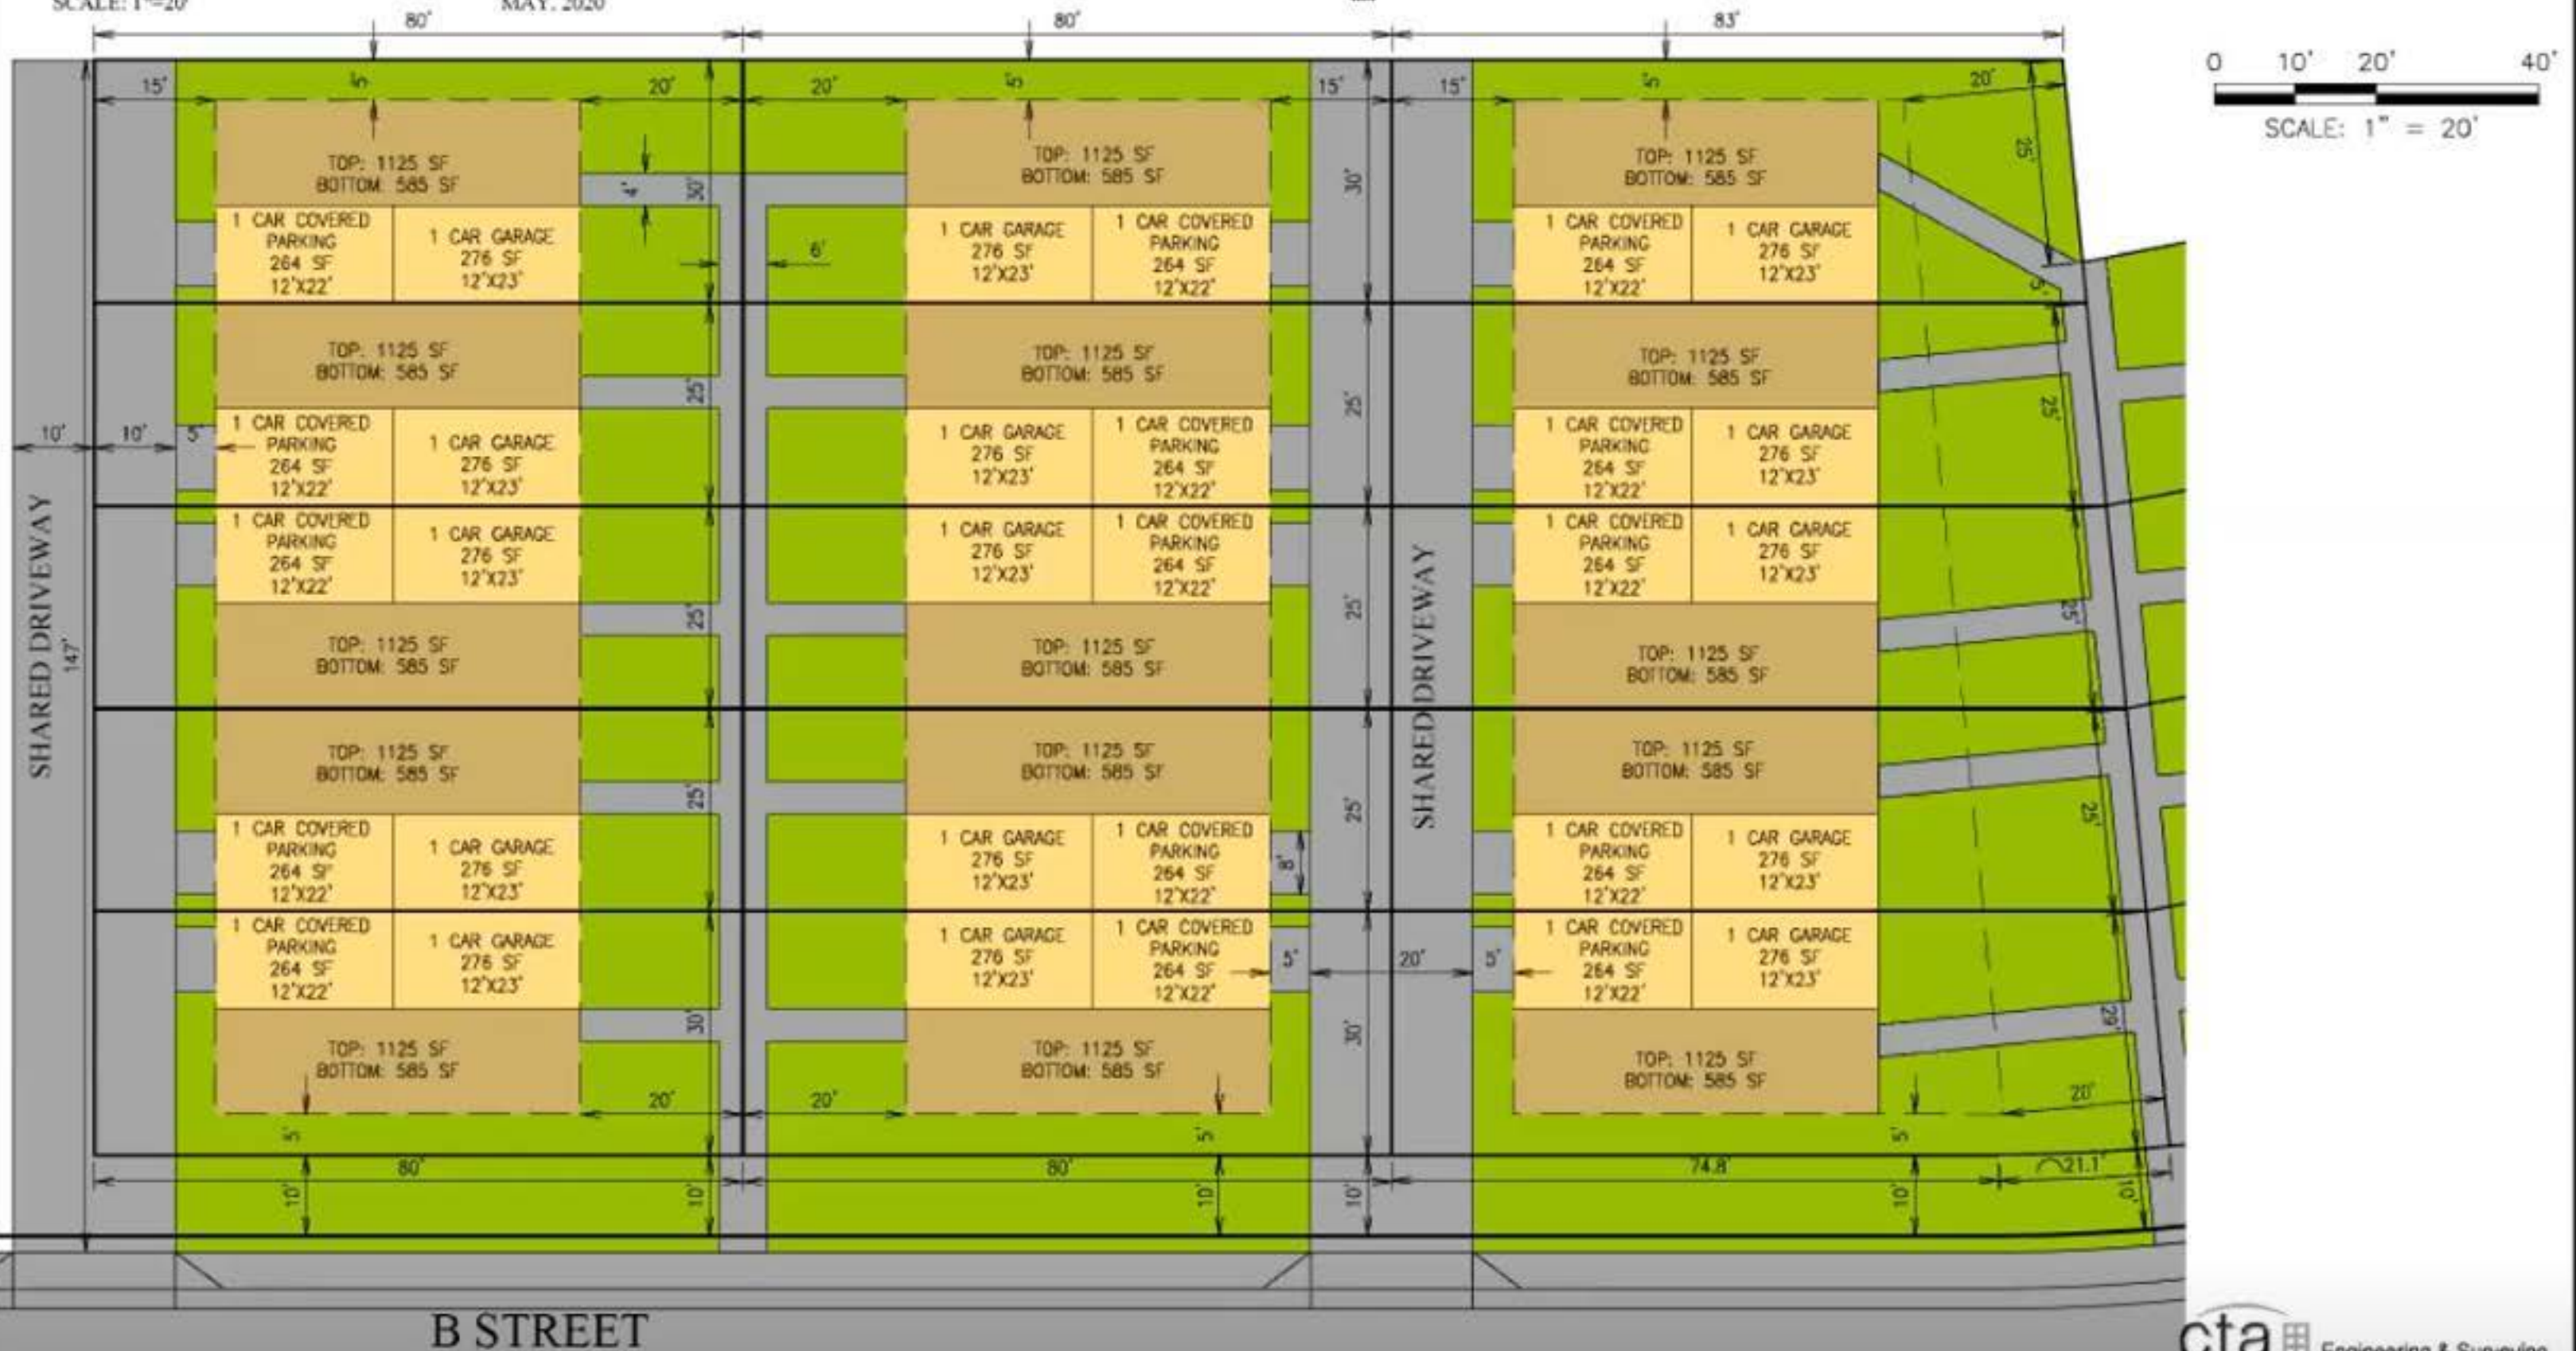

B STREET