




SYMBOL	KEY	BOTANICAL NAME
(E) TREE		
(S) TREE		
(E) SHRUBS		
"A"		MORAEA BICOLOR
"B"		VARIEGATED EUONYMUS
"C"		CORDYLINAE ELECTRIC PINK
"D"		RED PETITE OLEANDER
"E"		MEXICAN FEATHER GRASS
"F"		YELLOW CARPET ROSE
"G"		RED CARPET ROSE
"H"		ARCTOSTAPHYLOS EMERALD CARPET
"I"		NANDINA GULF STREAM
"J"		FIGUS REPENS
"K"		CAROLINA JASMINE
"L"		TRUMPET VINE

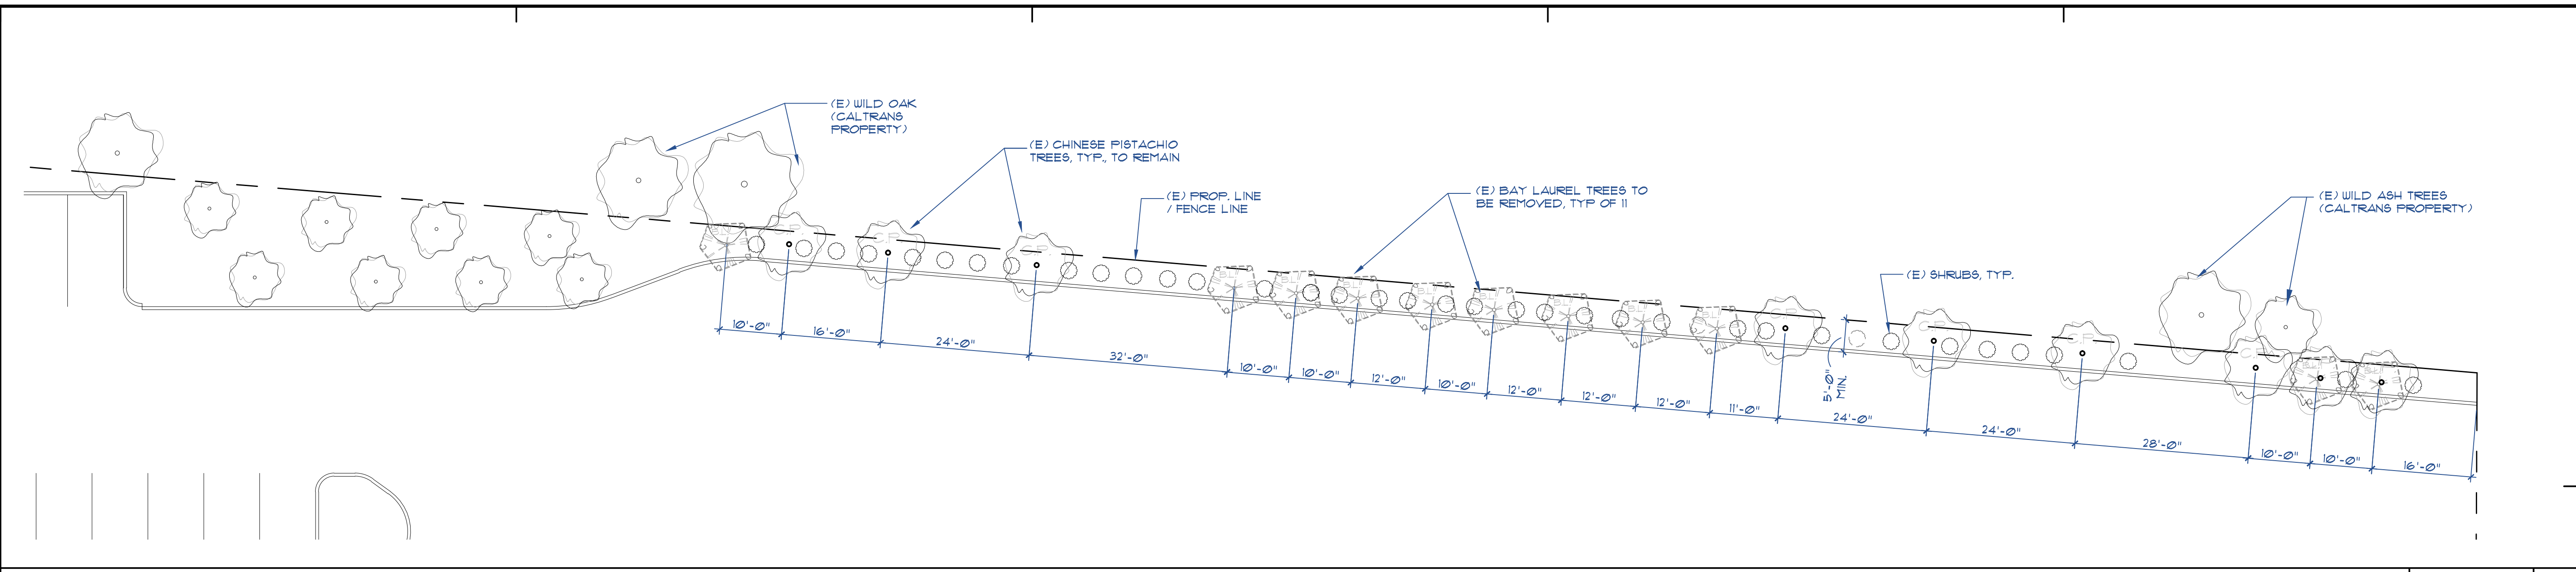

PLANTING LEGEND

EXISTING CONDITIONS / TREE REMOVAL PLAN

NT& 2

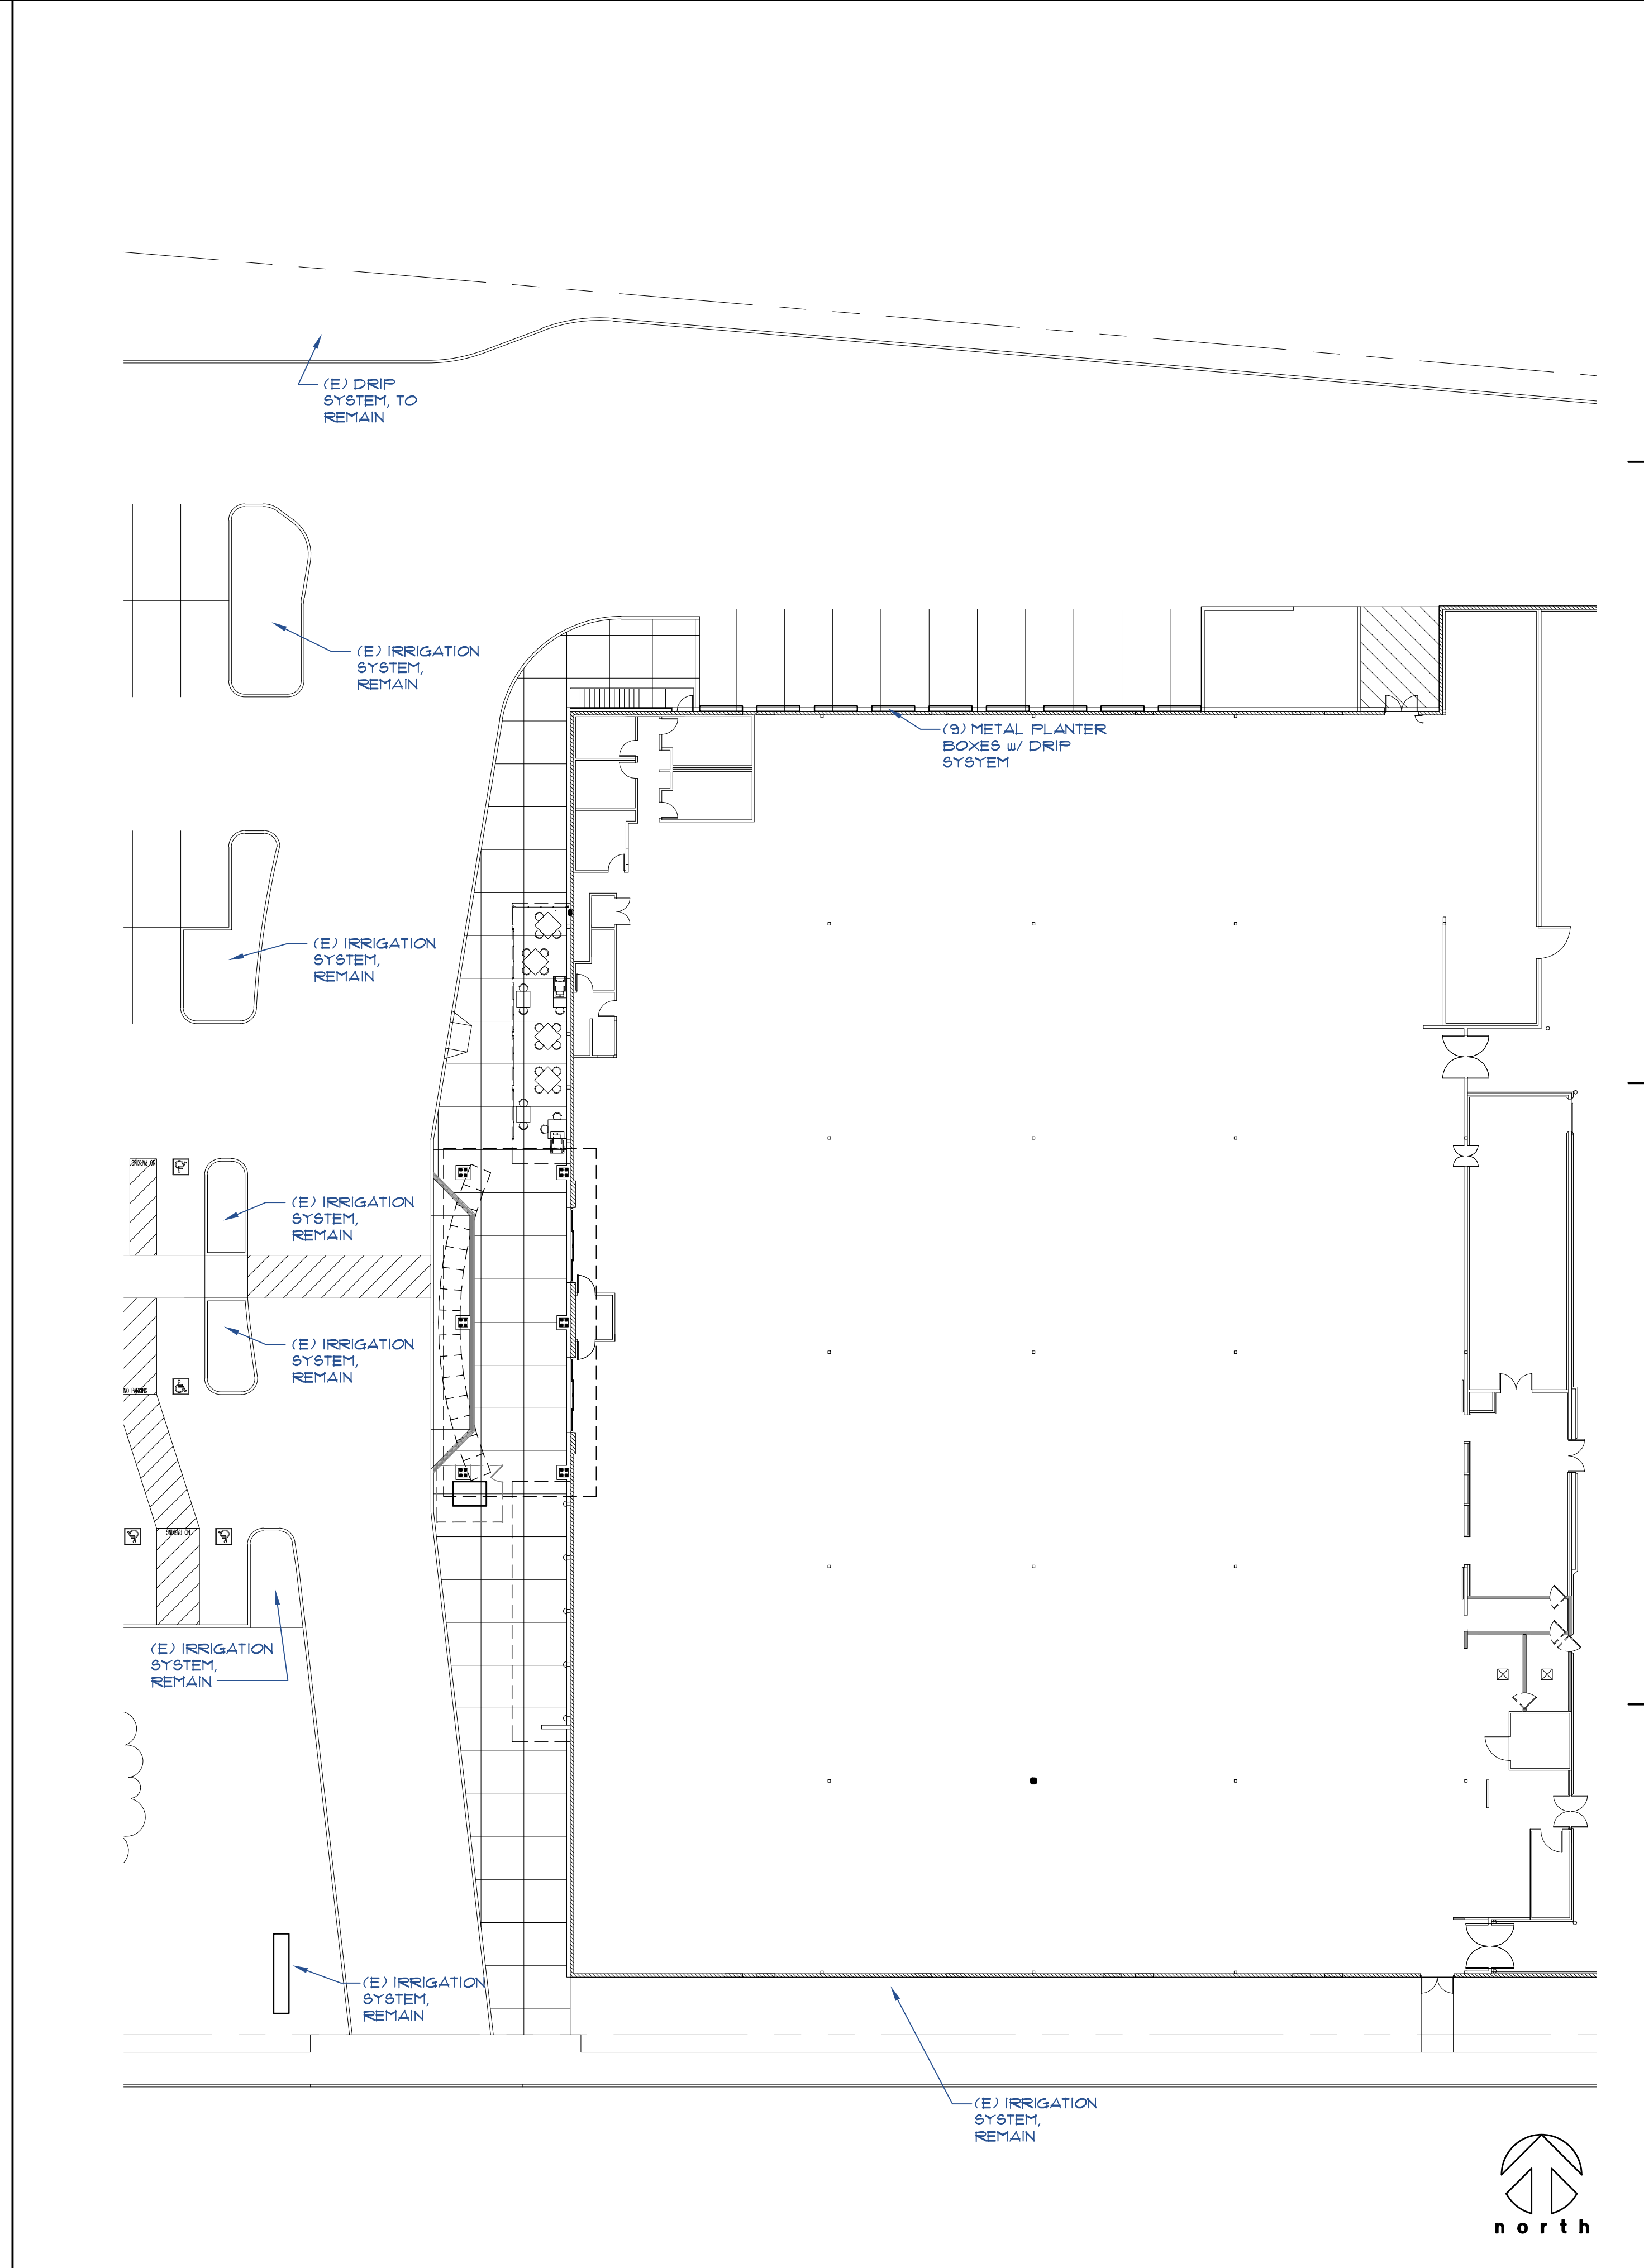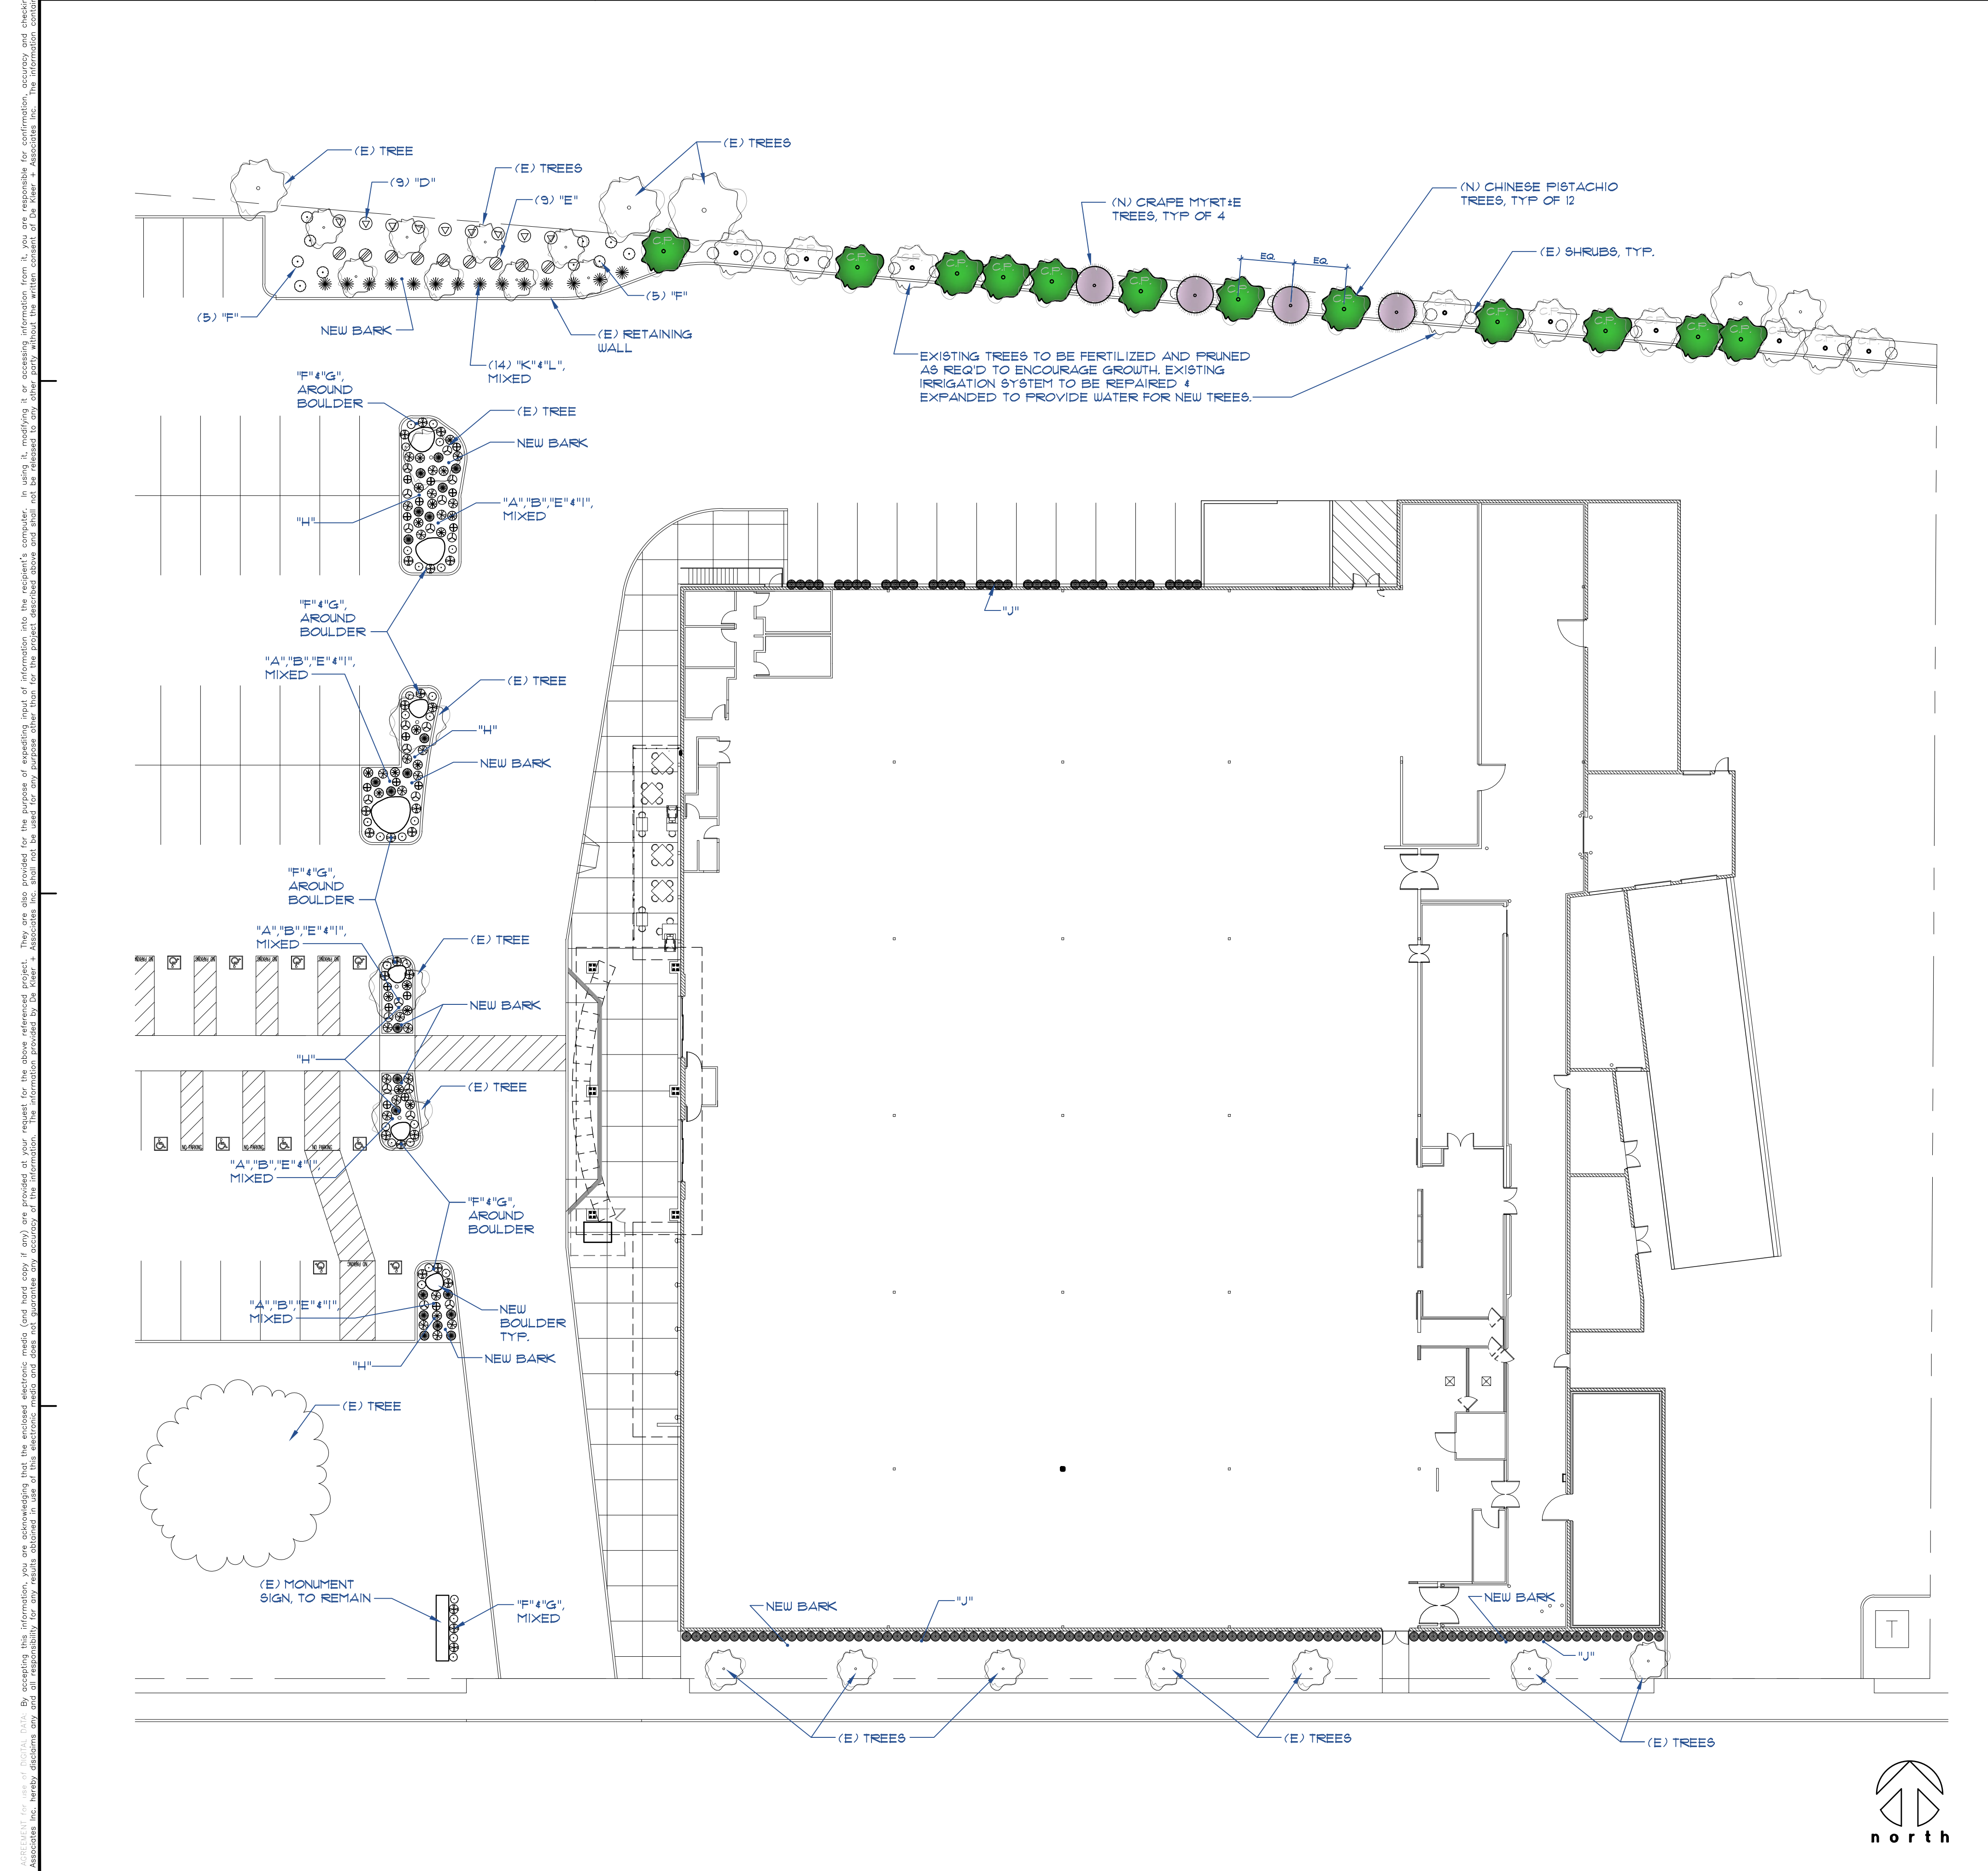


PLANTING PLAN

IRRIGATION PLAN / EXISTING TO REMAIN / AUTOMATIC / PROGRAM SYSTEM

1" = 20'-0" 5

INTERIOR/EXTERIOR ALTERATION FOR:
FOOD 4 LESS
3333 COACH LANE,
CAMERON PARK, CA

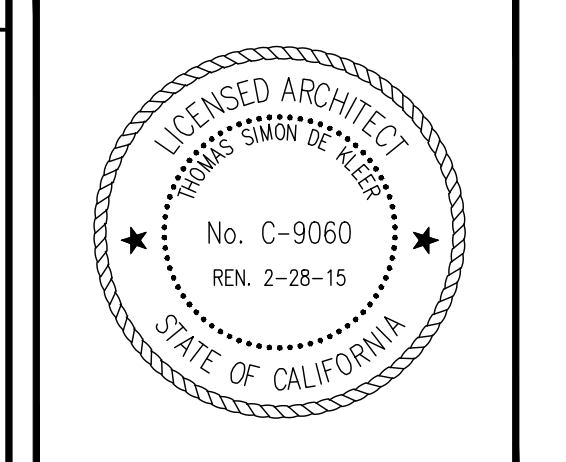

DE KLEER + ASSOCIATES
i n c o r p o r a t e d
3001 I Street, Ste. 100 Sacramento, CA 95816 916/731-4726 Fax 916/731-4916

sheet title
IRRIGATION & LANDSCAPE PLAN

revisions

job 1403202
date Oct. 20, 2014
scale NOTED

L-1

sheet 14-1327 F T of 1